



01 Detailed Plan Of Affected Area
1:25@A3 / 1:12.5@A1



03 Detailed Elevation Of Affected Area
1:25@A3 / 1:12.5@A1

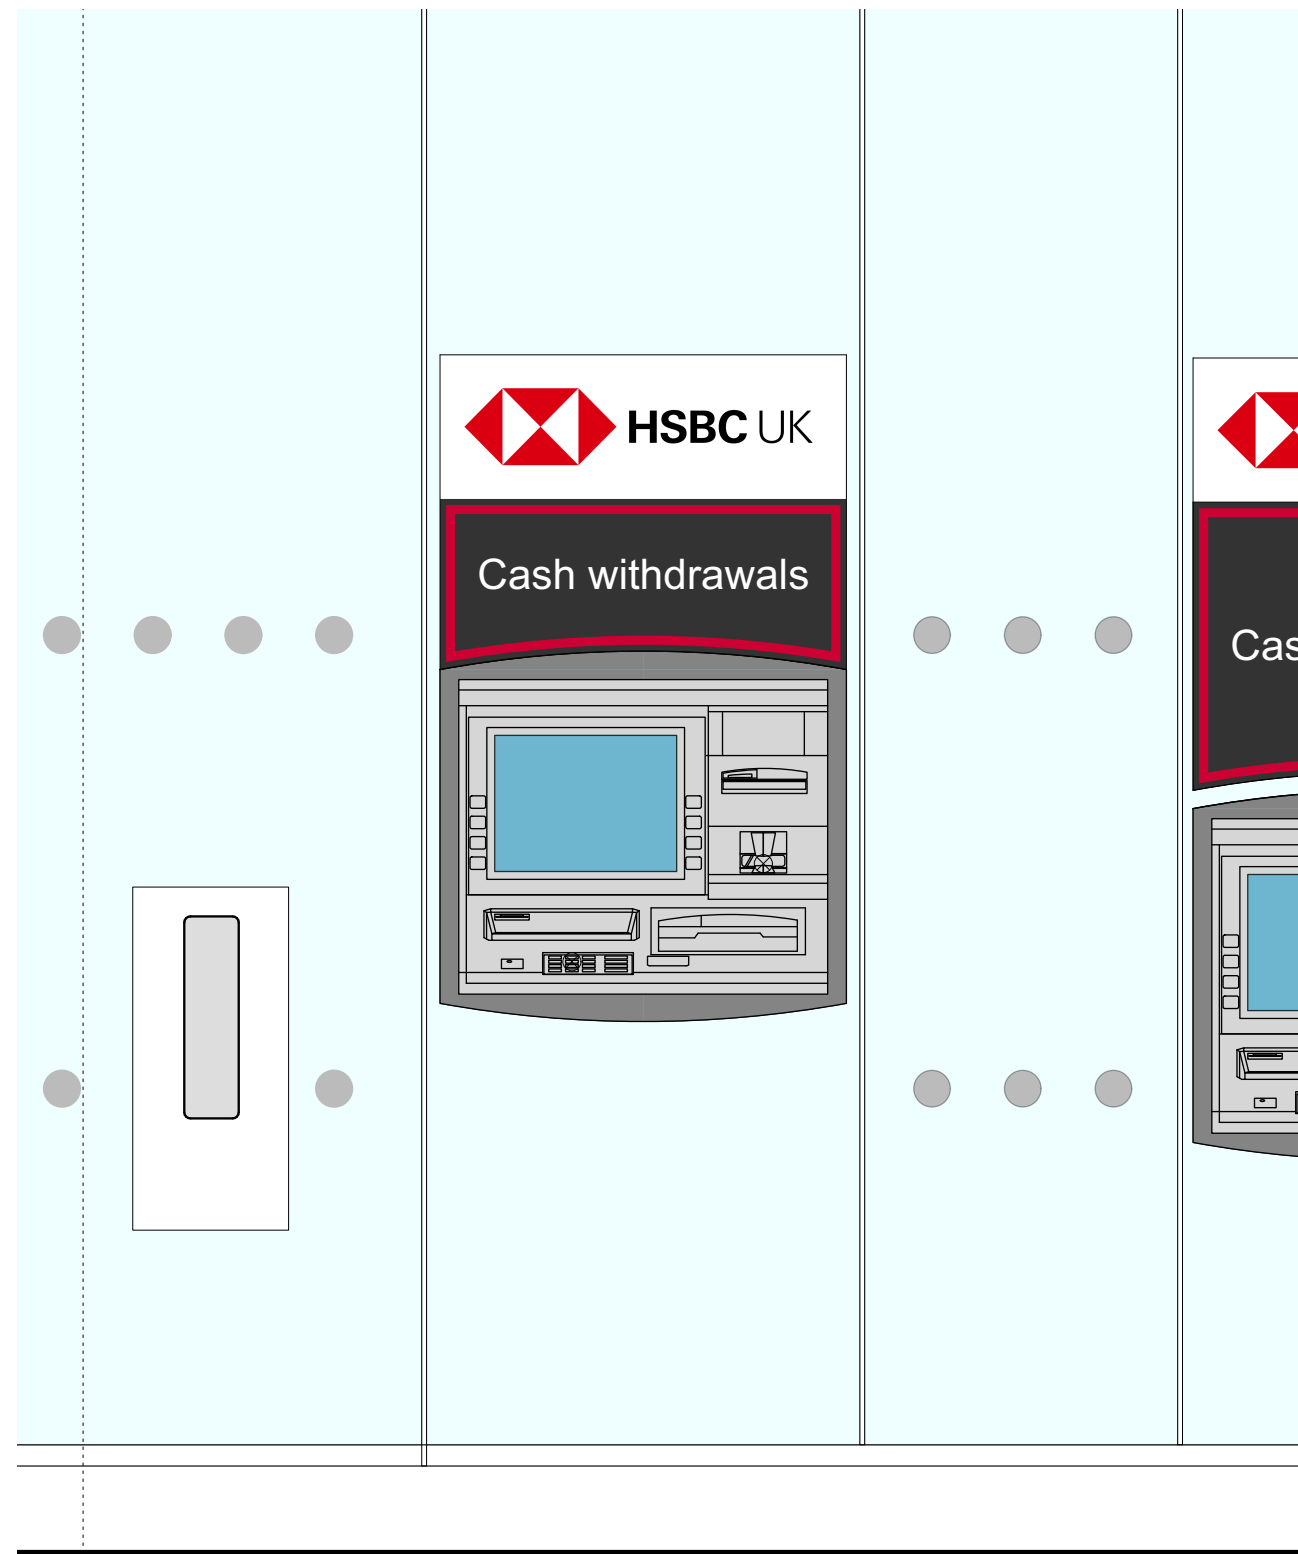

02 Southwest Elevation Indicating Affected Area
1:100@A3 / 1:50@A1

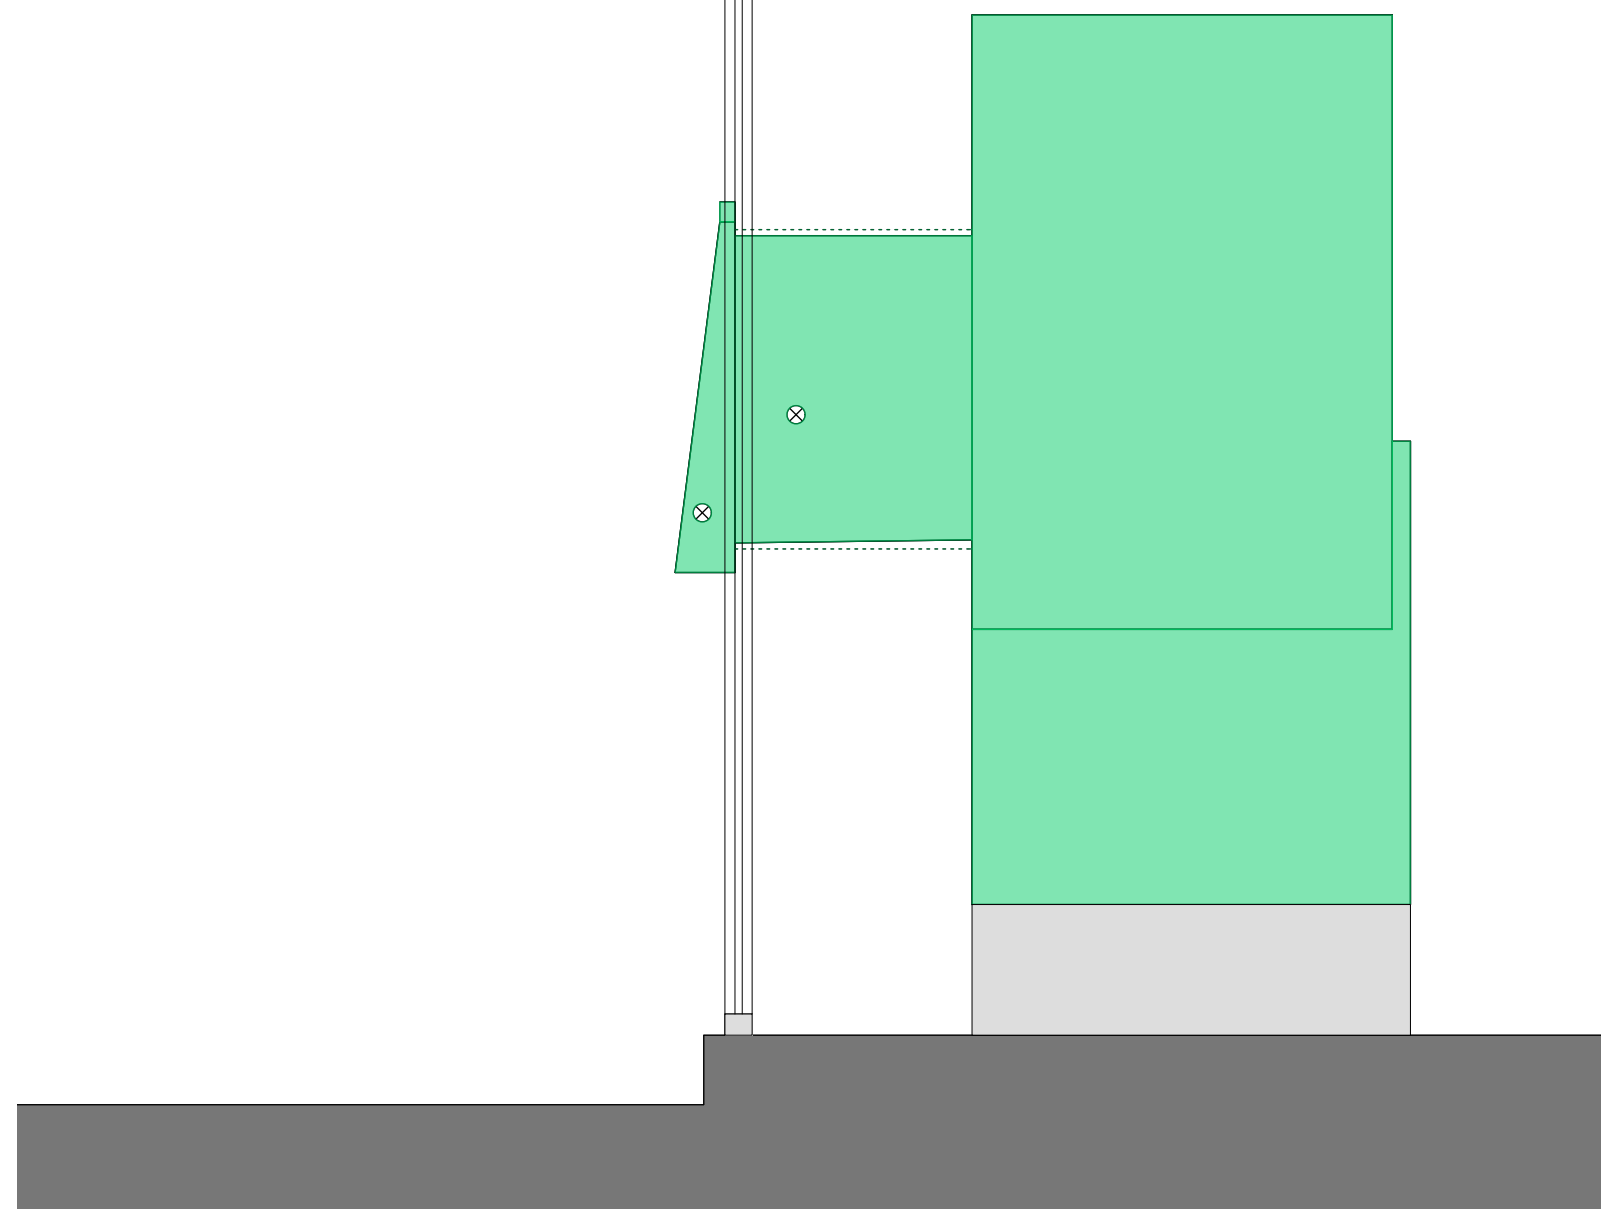

04 Detailed Section Of Affected Area
1:25@A3 / 1:12.5@A1

CONTRACTORS MUST CHECK ALL DIMENSIONS ON SITE. ONLY FIGURED DIMENSIONS ARE TO BE WORKED FROM. DISCREPANCIES MUST BE REPORTED TO THE ARCHITECT BEFORE PROCEEDING.

© THIS DRAWING IS COPYRIGHT

LEGEND

- SELF SERVICE MACHINE BEING REMOVED
- SELF SERVICE MACHINE/EQUIPMENT/FURNITURE BEING RELOCATED
- SELF SERVICE MACHINE NEW EQUIPMENT
- EXISTING STRUCTURE
- NEW PARTITION
- AREA OF REQUIRED ADJUSTMENT TO (EXSITING/PROPOSED)

PUBLIC

DRAWING:
Existing Elevation and Details 01

DRAWING No:
21035 170 PA 03

SCALE:
As Noted @ A3
As Noted @ A1

DRAWN BY / OFFICE:
AT / DORCHESTER

REVISION:

CLIENT:
CORPORATE REAL ESTATE

PROJECT:
2021 EMERALD
KILBURN
PIN GB3969

**PLANNING
APPLICATION**

CONTRACTORS MUST CHECK ALL DIMENSIONS ON SITE. ONLY FIGURED DIMENSIONS ARE TO BE WORKED FROM. DISCREPANCIES MUST BE REPORTED TO THE ARCHITECT BEFORE PROCEEDING.
© THIS DRAWING IS COPYRIGHT

A&Q
PARTNERSHIP

UNITED KINGDOM • HONG KONG
www.aqp.co.uk
architecture | design | masterplanning | interiors

REVISION

BY DATE

REVISION

BY DATE