


CONTRACTORS MUST CHECK ALL DIMENSIONS ON SITE. ONLY FIGURED DIMENSIONS ARE TO BE WORKED FROM. DISCREPANCIES MUST BE REPORTED TO THE ARCHITECT BEFORE PROCEEDING.


© THIS DRAWING IS COPYRIGHT

LEGEND

- SELF SERVICE MACHINE BEING REMOVED
- SELF SERVICE MACHINE/EQUIPMENT/FURNITURE BEING RELOCATED
- SELF SERVICE MACHINE NEW EQUIPMENT
- EXISTING STRUCTURE
- NEW PARTITION
- AREA OF REQUIRED ADJUSTMENT TO (EXSITING/PROPOSED)

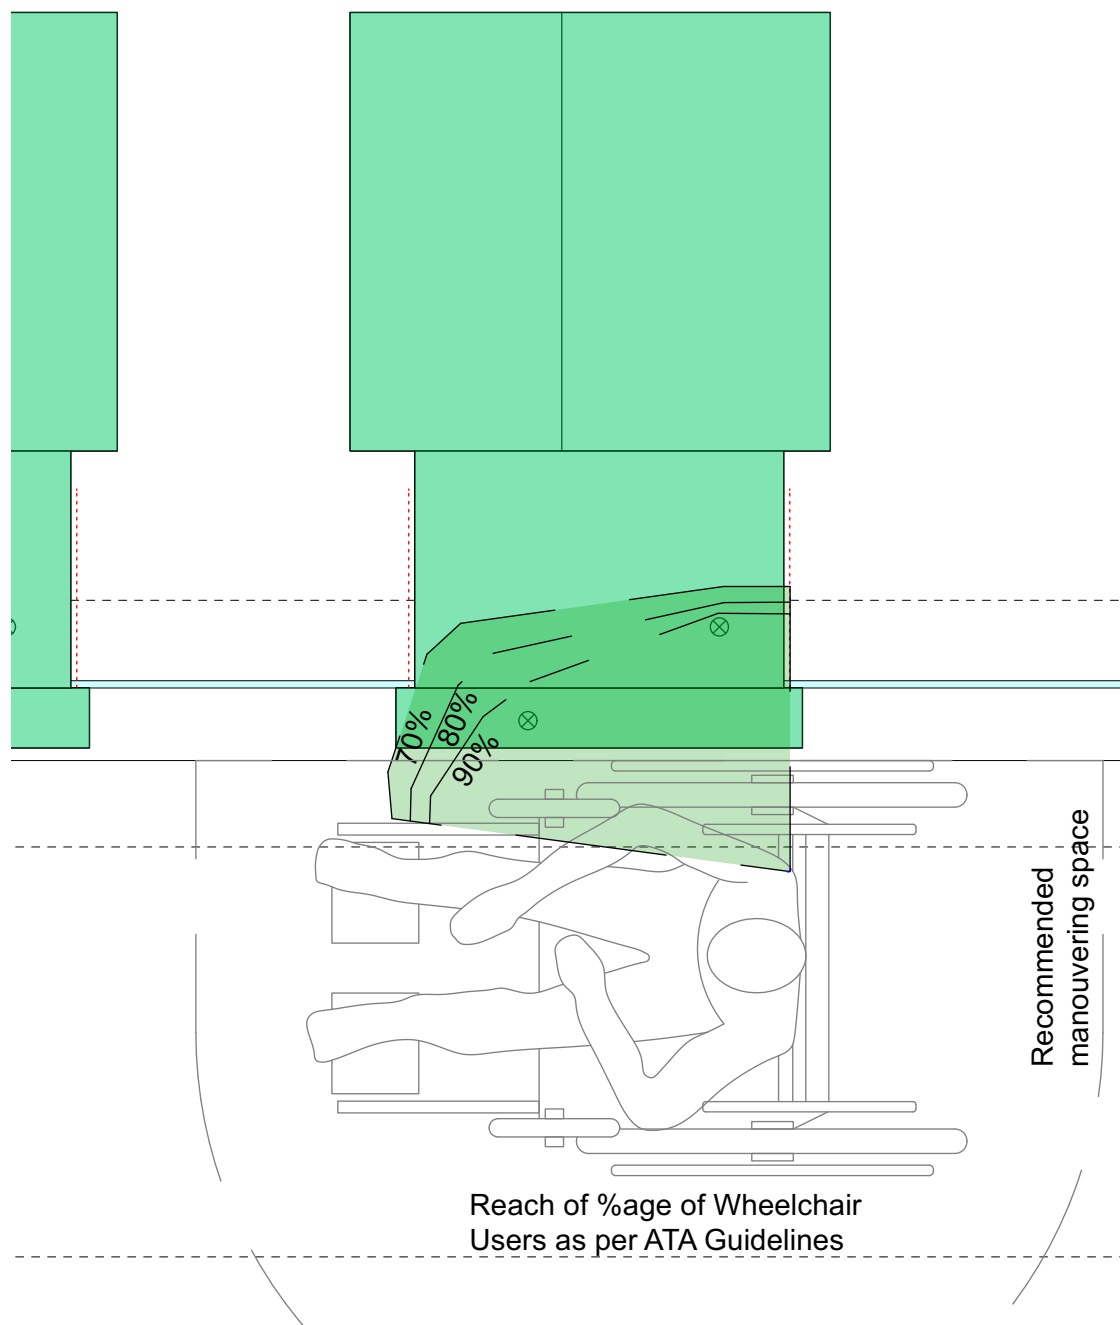


01 Detailed Plan Of Affected Area
1:25@A3 / 1:12.5@A1

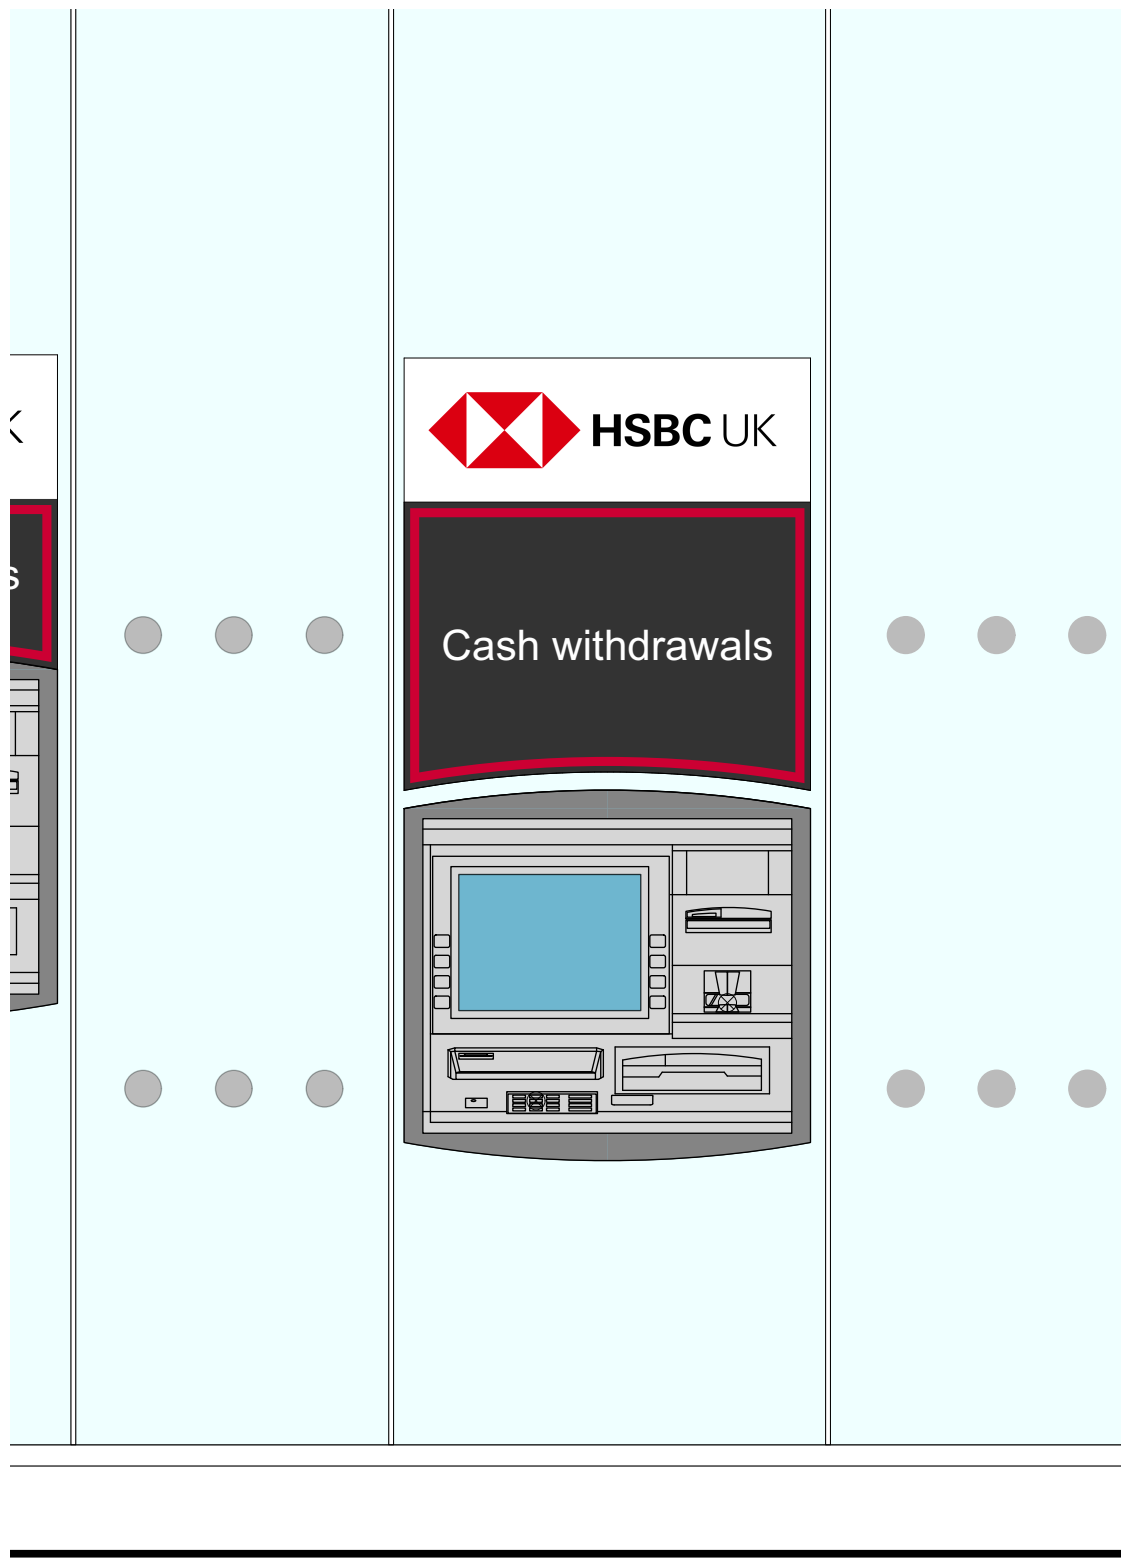

03 Detailed Elevation Of Affected Area
1:25@A3 / 1:12.5@A1



02 Southwest Elevation Indicating Affected Area
1:100@A3 / 1:50@A1

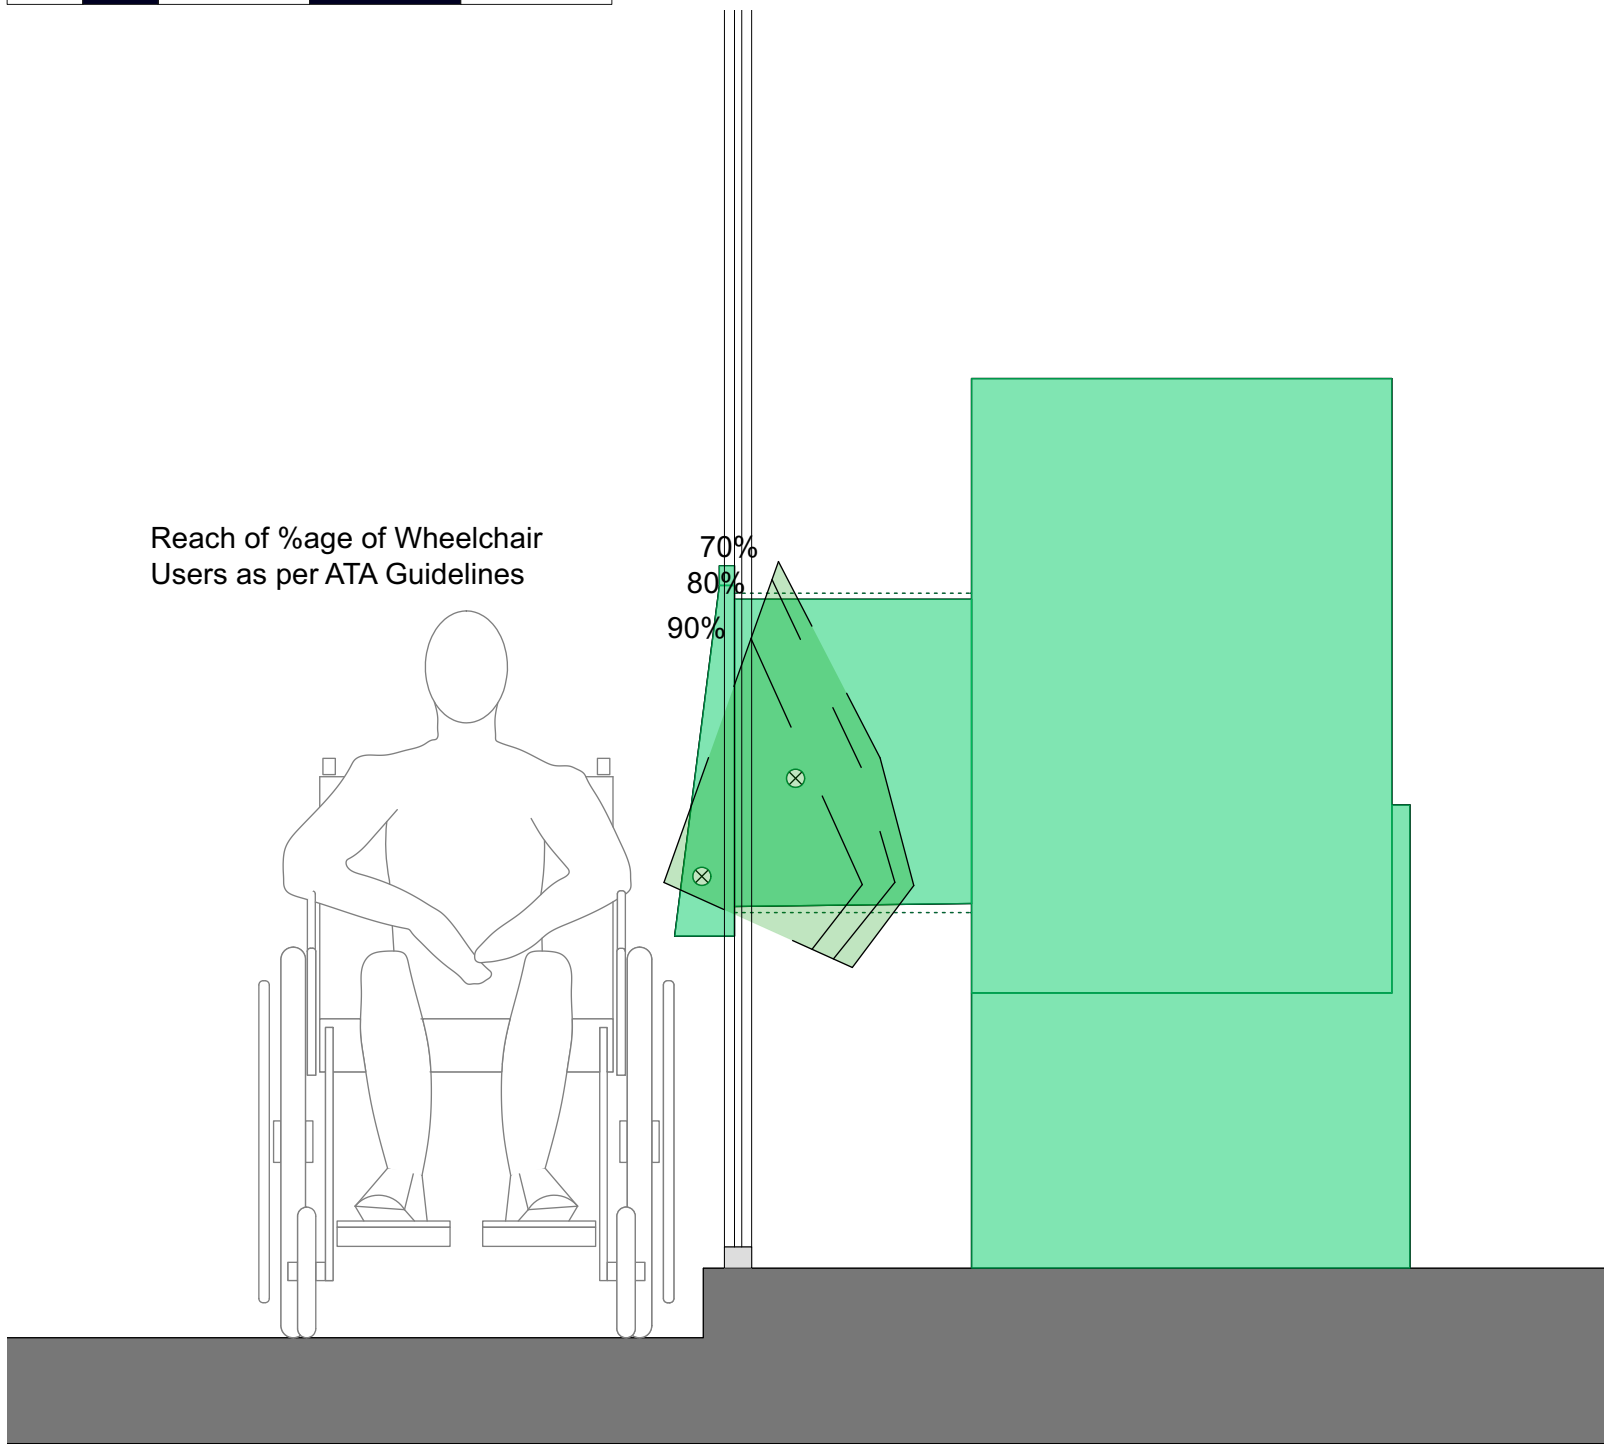

04 Detailed Section Of Affected Area
1:25@A3 / 1:12.5@A1

A&Q
PARTNERSHIP

UNITED KINGDOM • HONG KONG
www.aqp.co.uk
architecture | design | masterplanning | interiors

REVISION

BY DATE

REVISION

BY DATE

CONTRACTORS MUST CHECK ALL DIMENSIONS ON SITE. ONLY FIGURED DIMENSIONS ARE TO BE WORKED FROM. DISCREPANCIES MUST BE REPORTED TO THE ARCHITECT BEFORE PROCEEDING.

© THIS DRAWING IS COPYRIGHT

PLANNING
APPLICATION

CLIENT:
CORPORATE REAL ESTATE

PROJECT:
2021 EMERALD
KILBURN
PIN GB3969

PUBLIC	
DRAWING: Existing Elevation and Details 02	
DRAWING No: 21035 170 PA 04	SCALE: As Noted @ A3 As Noted @ A1
DRAWN BY / OFFICE: AT / DORCHESTER	REVISION: