

PLEASE NOTE  
1. All dimensions to be verified on site.  
2. All dimensions are in millimeters.  
3. No work shall commence until all approvals and agreements have been obtained.  
These include, Planning, Building Regulations, Water and party Wall.  
4. The Copyright of this drawing belong to Adv Planning Limited T/A Advance Architecture.



Drawn By	T.Y
Checked By	K.K

PROJECT STATUS
----------------

<b>PLANNING</b>
PRE-EXISTING GROUND FLOOR PLAN

PROJECT
---------

GROUND FLOOR UNIT, GILES HOUSE, CORNER OF DRURY LANE AND HIGH HOLBORN, WC2B 5RA
---

SHEET
JOB No.

PLAN
<b>22.057</b>

DRAWING NUMBER
DATE


<b>P100</b>
06/12/2022

REV
-----


**ADVANCE**  
ARCHITECTURE  
ARCHITECTURE / PLANNING / LICENSING


352 Green Lanes, Palmers Green,  
London N13 5TJ - 020 8801 6601


[www.advancearchitecture.co.uk](http://www.advancearchitecture.co.uk)  
[info@advancearchitecture.co.uk](mailto:info@advancearchitecture.co.uk)

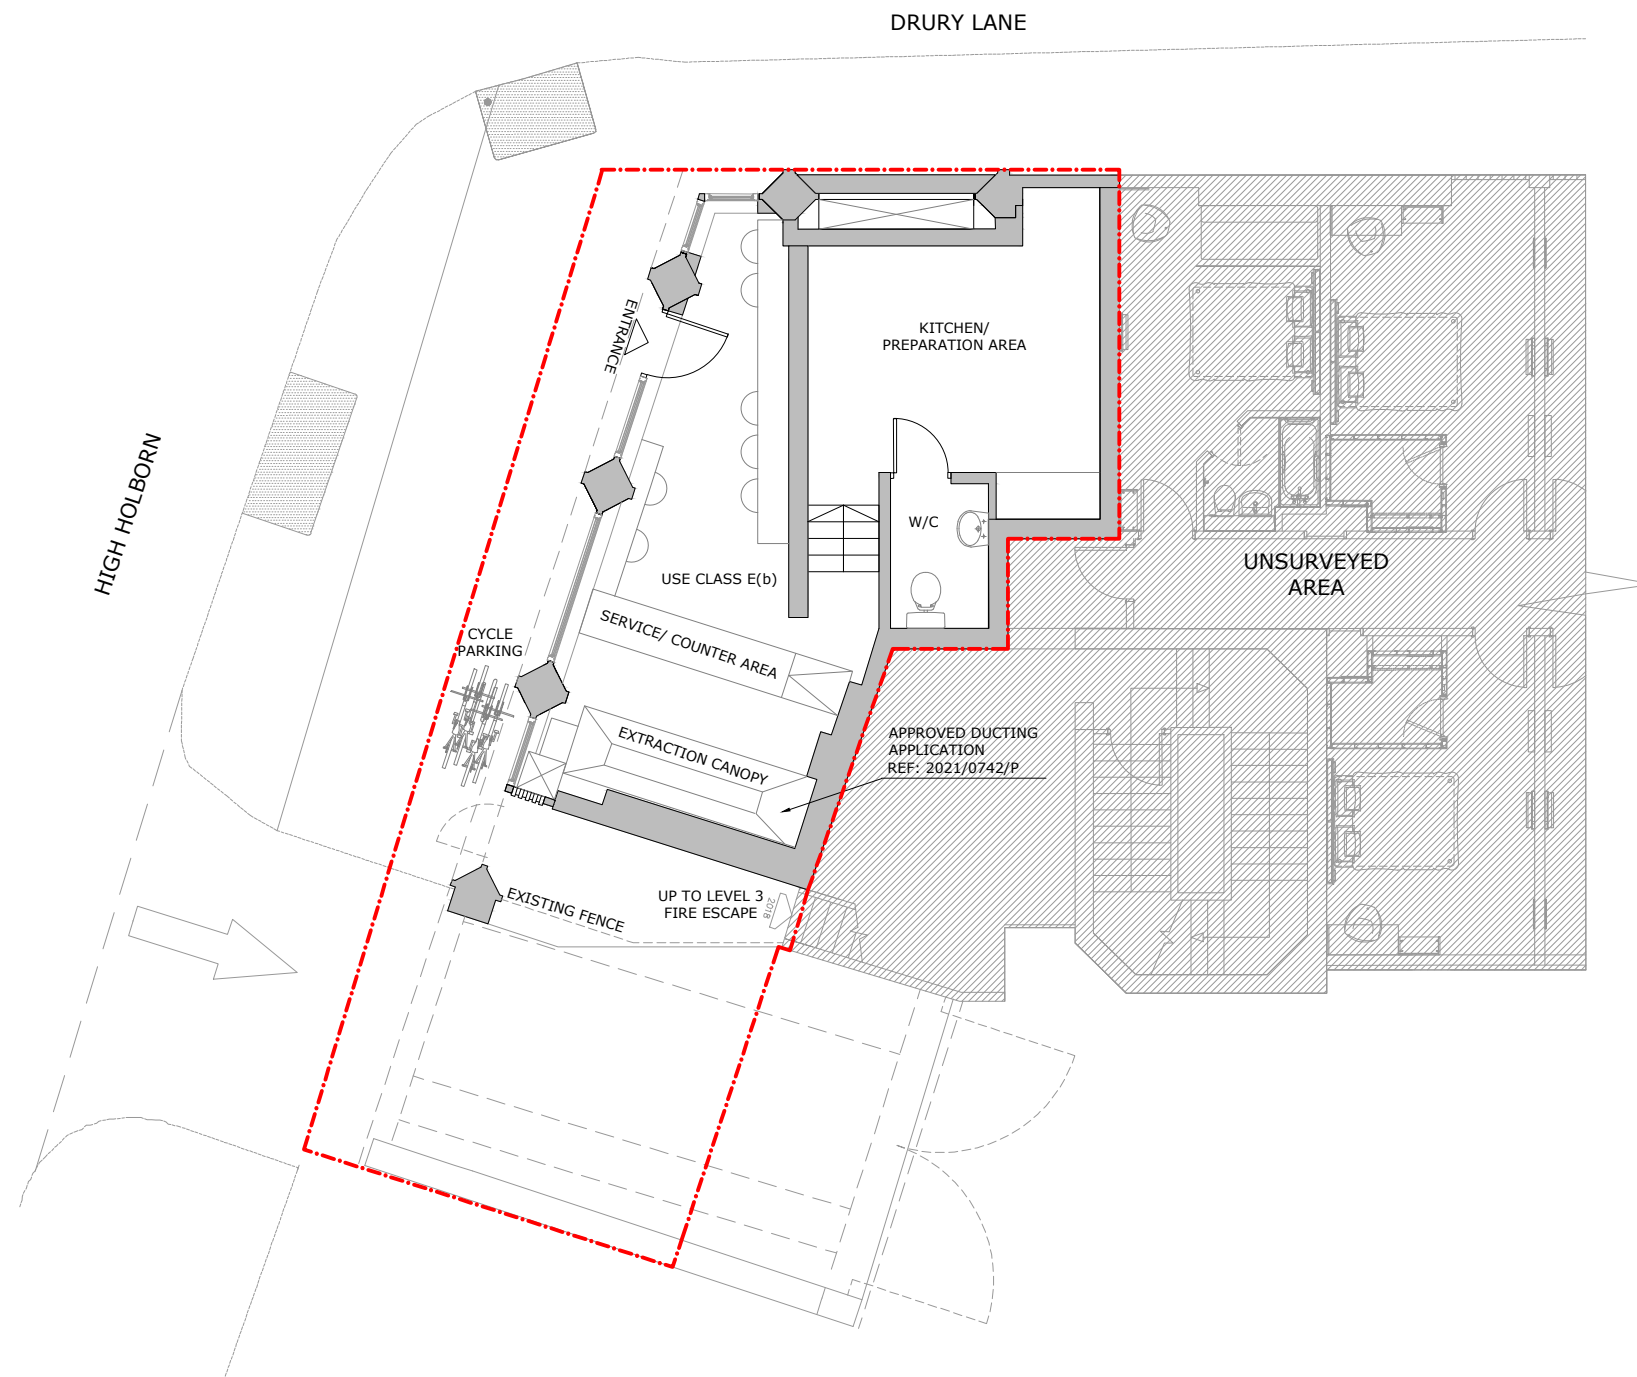

PLEASE NOTE  
1. All dimensions to be verified on site.  
2. All dimensions are in millimeters.  
3. No work shall commence until all approvals and agreements have been obtained.  
These include, Planning, Building Regulations, Water and party Wall.  
4. The Copyright of this drawing belong to Adv Planning Limited T/A Advance Architecture.

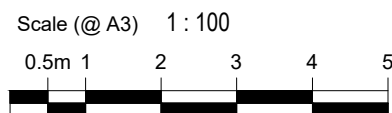


Drawn By	T.Y	PROJECT STATUS	PLANNING	PROJECT	GROUND FLOOR UNIT, GILES HOUSE, CORNER OF DRURY LANE AND HIGH HOLBORN, WC2B 5RA	SHEET	PLAN	DRAWING NUMBER	P101	REV	 ARCHITECTURE / PLANNING / LICENSING 352 Green Lanes, Palmers Green, London N13 5TJ - 020 8801 6601 www.advancearchitecture.co.uk info@advancearchitecture.co.uk
Checked By	K.K		APPROVED GROUND FLOOR PLAN			JOB No.	22.057	DATE	06/12/2022		

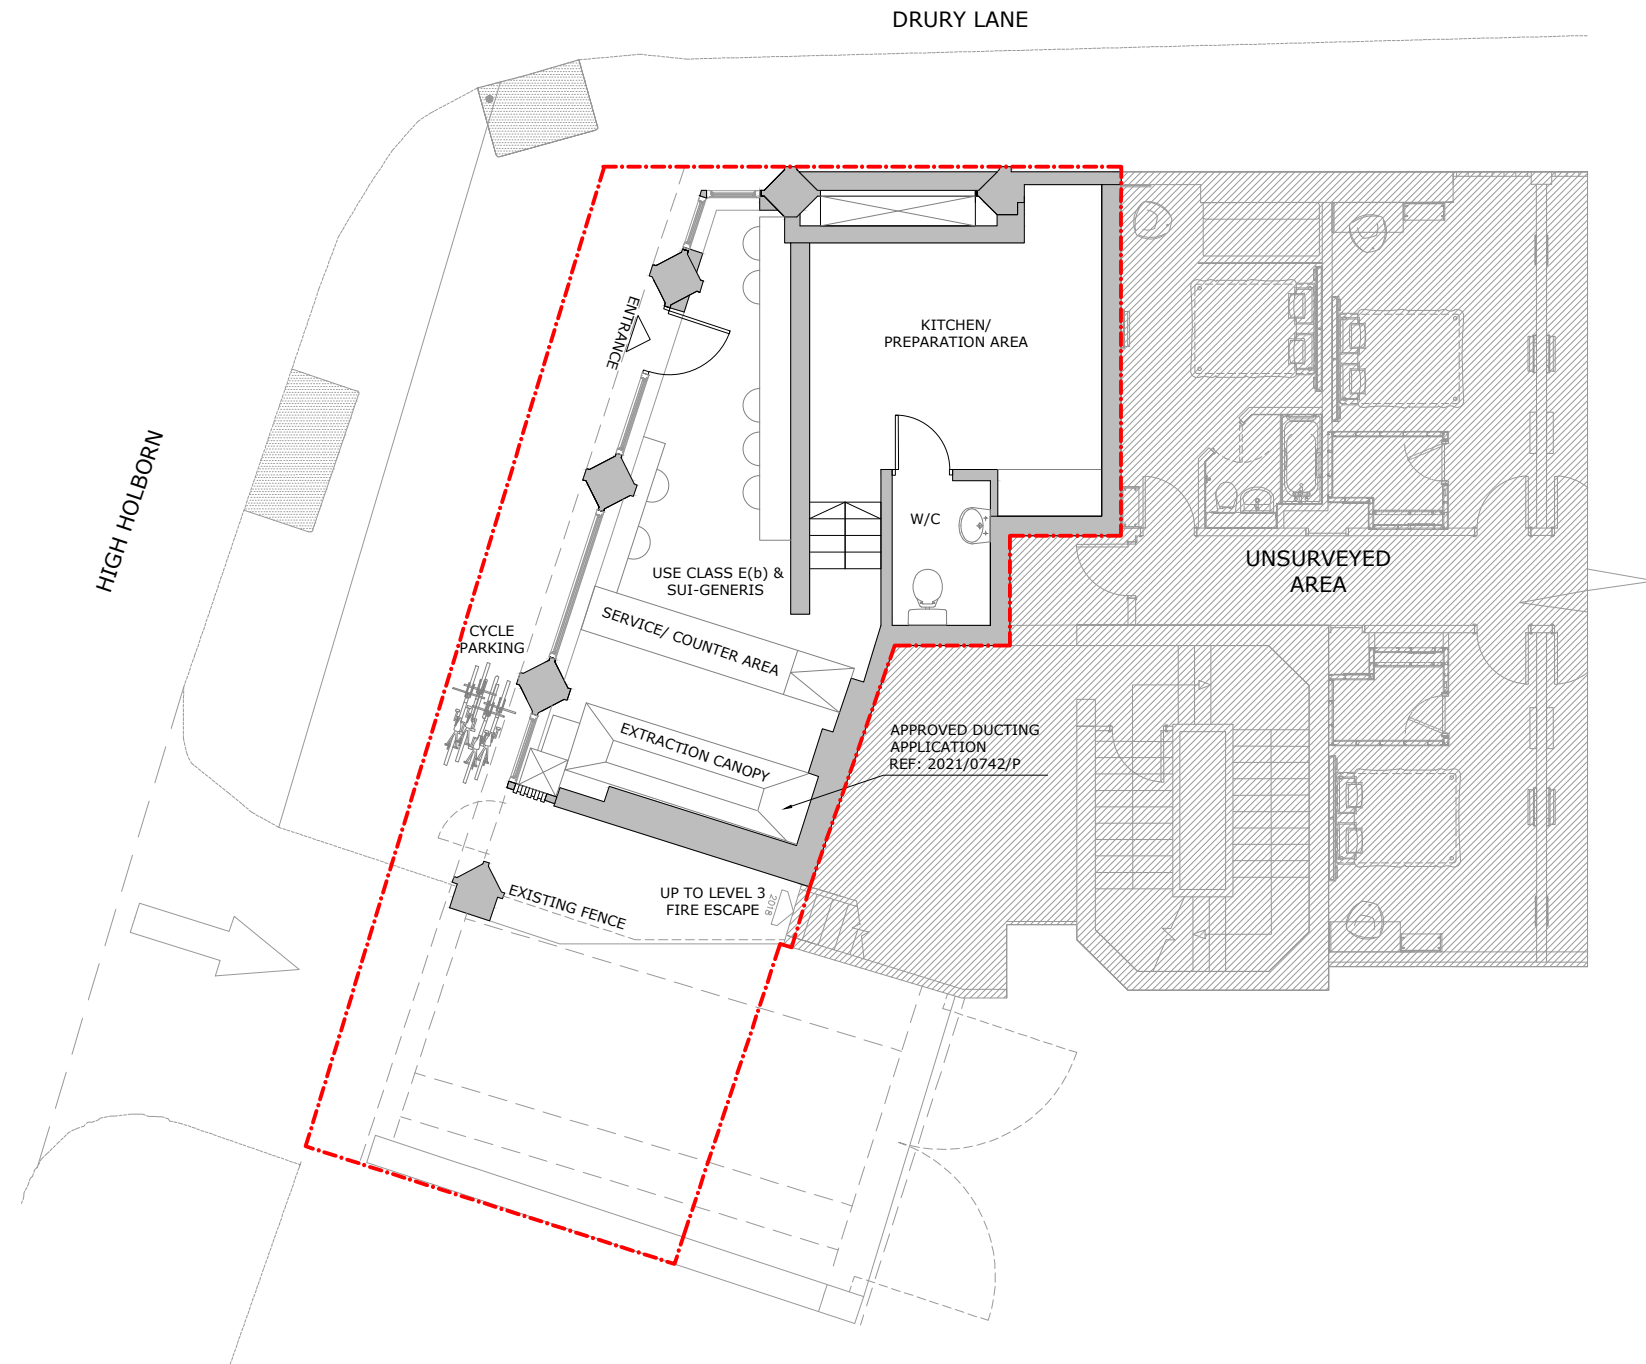

PLEASE NOTE  
1. All dimensions to be verified on site.  
2. All dimensions are in millimeters.  
3. No work shall commence until all approvals and agreements have been obtained.  
These include, Planning, Building Regulations, Water and party Wall.  
4. The Copyright of this drawing belong to Adv Planning Limited T/A Advance Architecture.



Drawn By	T.Y	PROJECT STATUS	PLANNING	PROJECT	GROUND FLOOR UNIT, GILES HOUSE, CORNER OF DRURY LANE AND HIGH HOLBORN, WC2B 5RA	SHEET	PLAN	DRAWING NUMBER	P102	REV	 ARCHITECTURE / PLANNING / LICENSING 352 Green Lanes, Palmers Green, London N13 5TJ - 020 8801 6601 www.advancearchitecture.co.uk info@advancearchitecture.co.uk
Checked By	K.K		EXISTING GROUND FLOOR PLAN			JOB No.	22.057	DATE	06/12/2022		