




Key:

1. Proposed Clay roof tile to match existing
2. Metal double glazed windows with integral glazing bars
3. Velux Rooflight
4. White painted rendered wall
5. Cast Iron Rainwater goods throughout
6. London Stock brickwork in stretcher bond
7. Contemporary 440mm linear brick soldier course above door
8. Stone Coping
9. Decorative Timber moulded Orangery
10. Metal balustrade
11. Saw tooth London red brick detailing to lower floor window surrounds.
12. Aluminium door system
13. White Painted timber windows to front elevation
14. London red brick to match existing property

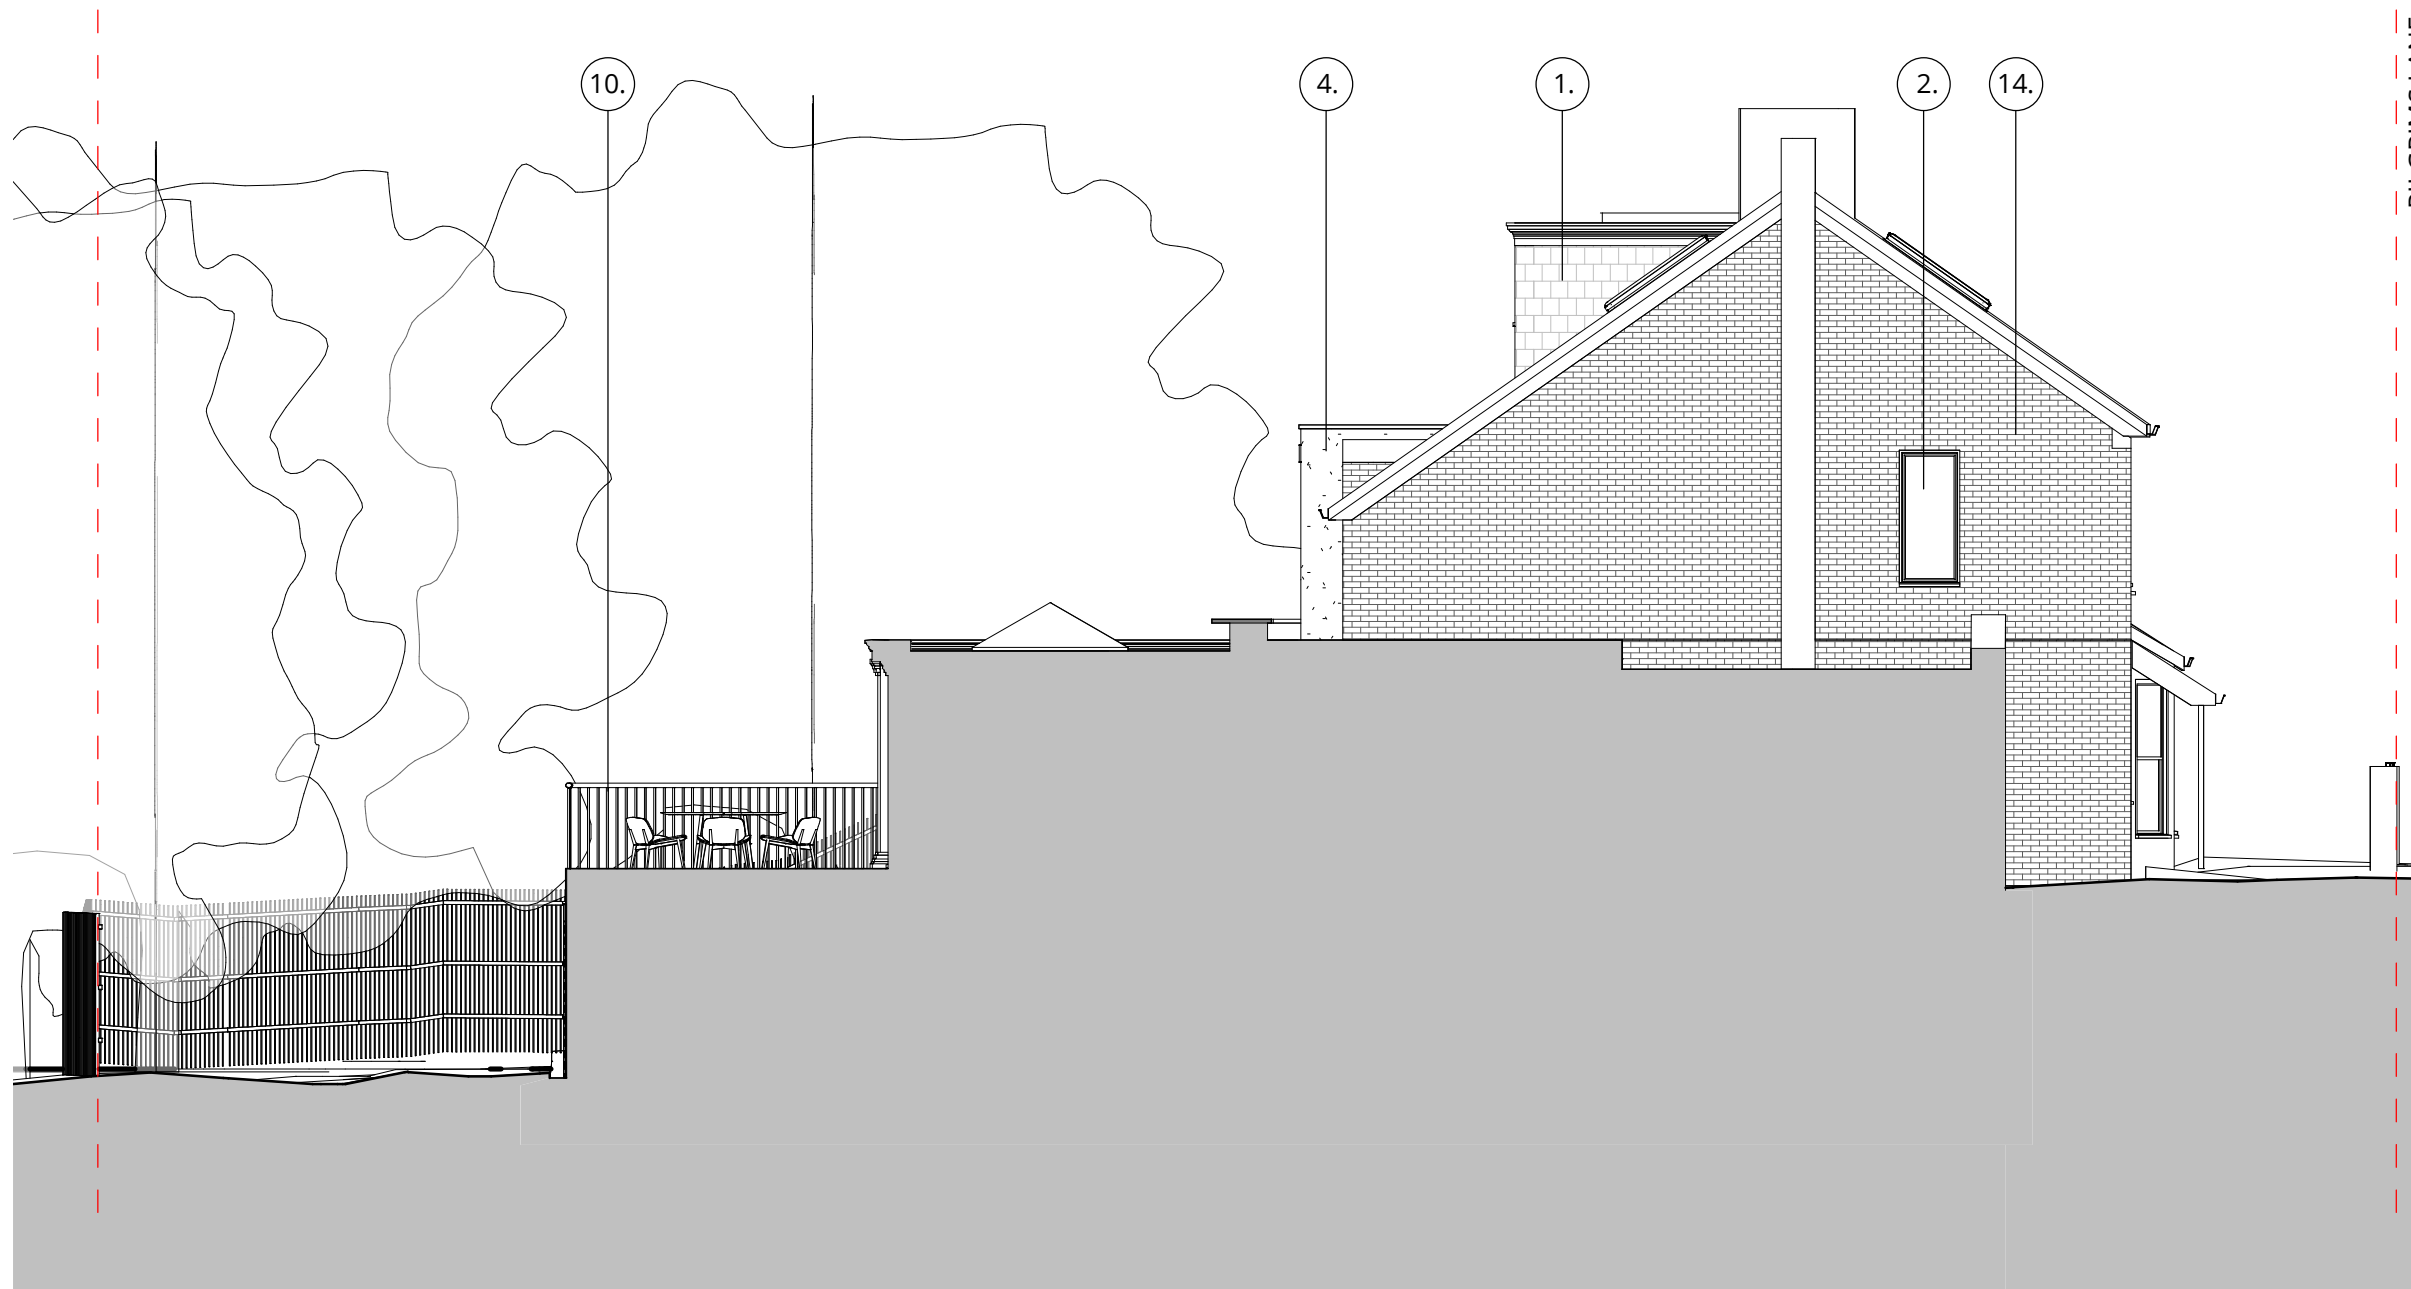

Proposed Side Elevation (East)

1 : 100

0	Planning Issue	22.12.22
Rev	Description	Date



WOLFF ARCHITECTS

16 Lambton Place
Notting Hill
London W11 2SH
t 02072293125
f 02072293257
e info@wolffarchitects.co.uk

status:

PLANNING

project:

16 Pilgrim's Lane
London, NW3 1SN

drawing title:

Proposed Side Elevation (East)

date:

07/21/22

scale:

1 : 100

dwg no:

2219-PL-302

rev no:

0