


# PLANNING DRAWINGS

SCALE VARIES

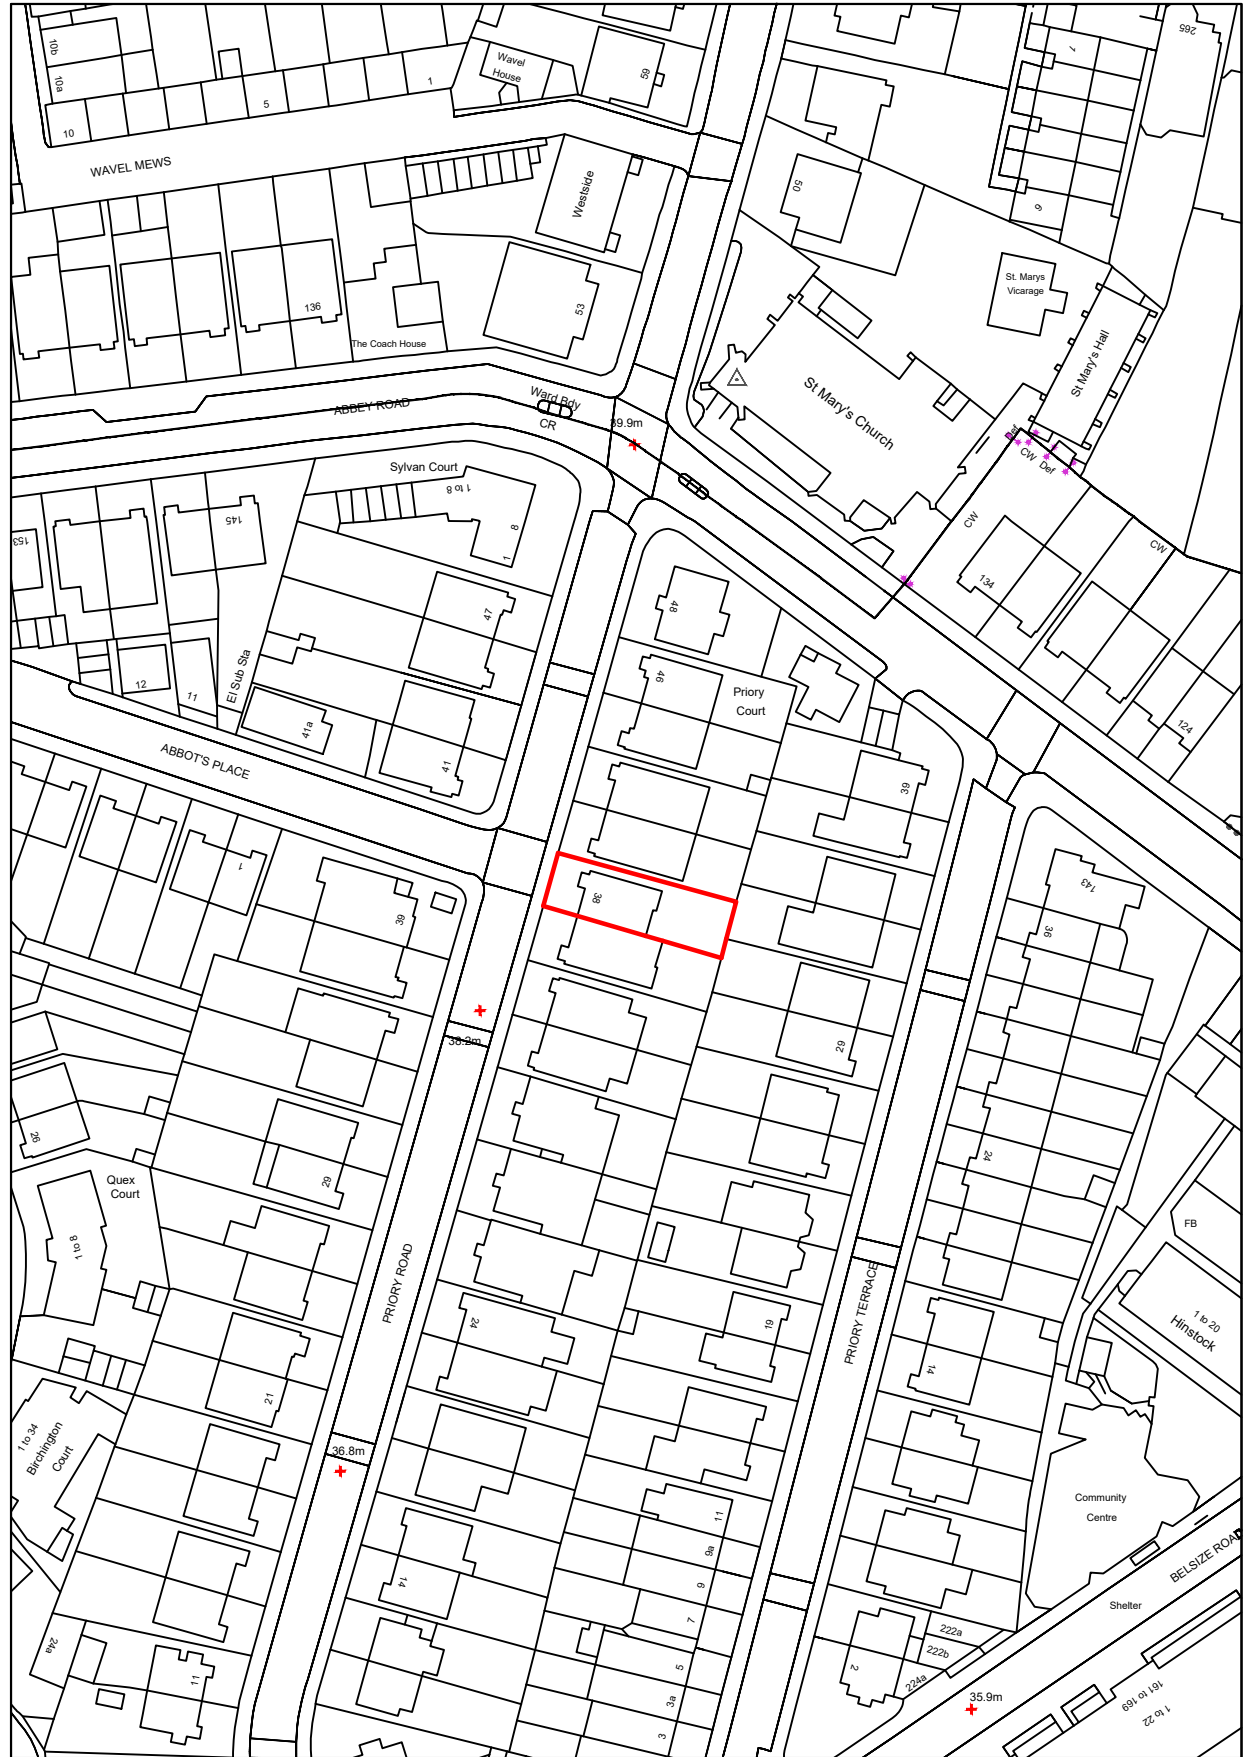

SITE PLAN 1:1250

BLOCK PLAN 1:500

REVISIONS			
NO.	DESCRIPTION	BY	DATE
2	APPROVED PLAN	ME	18/02/2023
1	APPROVED PLAN	ME	14/01/2023
0	APPROVED PLAN	ME	20/11/2022
0	DESCRIPTION	ME	03/02/2023

**NOTE:**  
 1. Do not scale. Planned dimensions are to be undertaken as correct information. All dimensions are to be checked and confirmed on site prior to any work commencing. For double please see.  
 2. The client is responsible for obtaining all necessary planning permissions and building regulations approvals for this project, and will not be held liable for any errors or omissions in this drawing. Any further services from Masterplan Design Ltd must be agreed in writing.  
 3. COPYRIGHT: This drawing is the copyright of Masterplan Design Ltd and is intended for the sole use of the party named above. It cannot be reproduced without the permission of Masterplan Design Ltd.

DRAWING STAGE:	
FEASIBILITY	TENDER
PLANNING	CONSTRUCTION
BUILDING REGULATIONS	AS BUILT

**PROJECT:** 38 PRIORY ROAD, LONDON, NW64SJ

**PROJECT DESCRIPTION:**  
 • SINGLE STOREY REAR EXTENSION TO LOWER GF FLAT  
 • CONVERSION OF UPPER FLOORS FROM DWELLING INTO 3 X 2 BED FLATS

**CLIENT:** RAMI INTERNATIONAL LTD

**SHEET TITLE:** SITE PLANS

**REF:** MPD-1179-PL-01-A

**SCALE:** 1:100 @ A1

**DATE:** 03.02.2023

**DRAWN:** ME **CHECKED:** SN

