


- 3 Bed 6 Person
- 2 Bed 4 Person
- 2 Bed 3 Person
- 1 Bed 2 Person

Floor	Unit	Type
First	1	3B 6P
First	2	2B 3P
First	3	1B 2P
Second	4	3B 6P
Second	5	2B 3P
Second	6	1B 2P
Third	7	2B 4P

Unit Mix		
1 Bed 2 Person	2	
2 Bed 3 Person	2	
2 Bed 4 Person	1	
3 Bed 6 Person	2	
TOTAL		7

- Do not scale from this drawing, except for planning purposes.
- Check all dimensions on site.
- Subject to survey.
- Subject to site inspection.
- Site boundary lines are indicative only.

P1	25.01.23	JT	MANSARD ROOF AND CORE AMENDMENTS
A	09.08.22	JT	DRAFT PLANNING ISSUE
Rev	Date	By	Description
Revision Schedule			

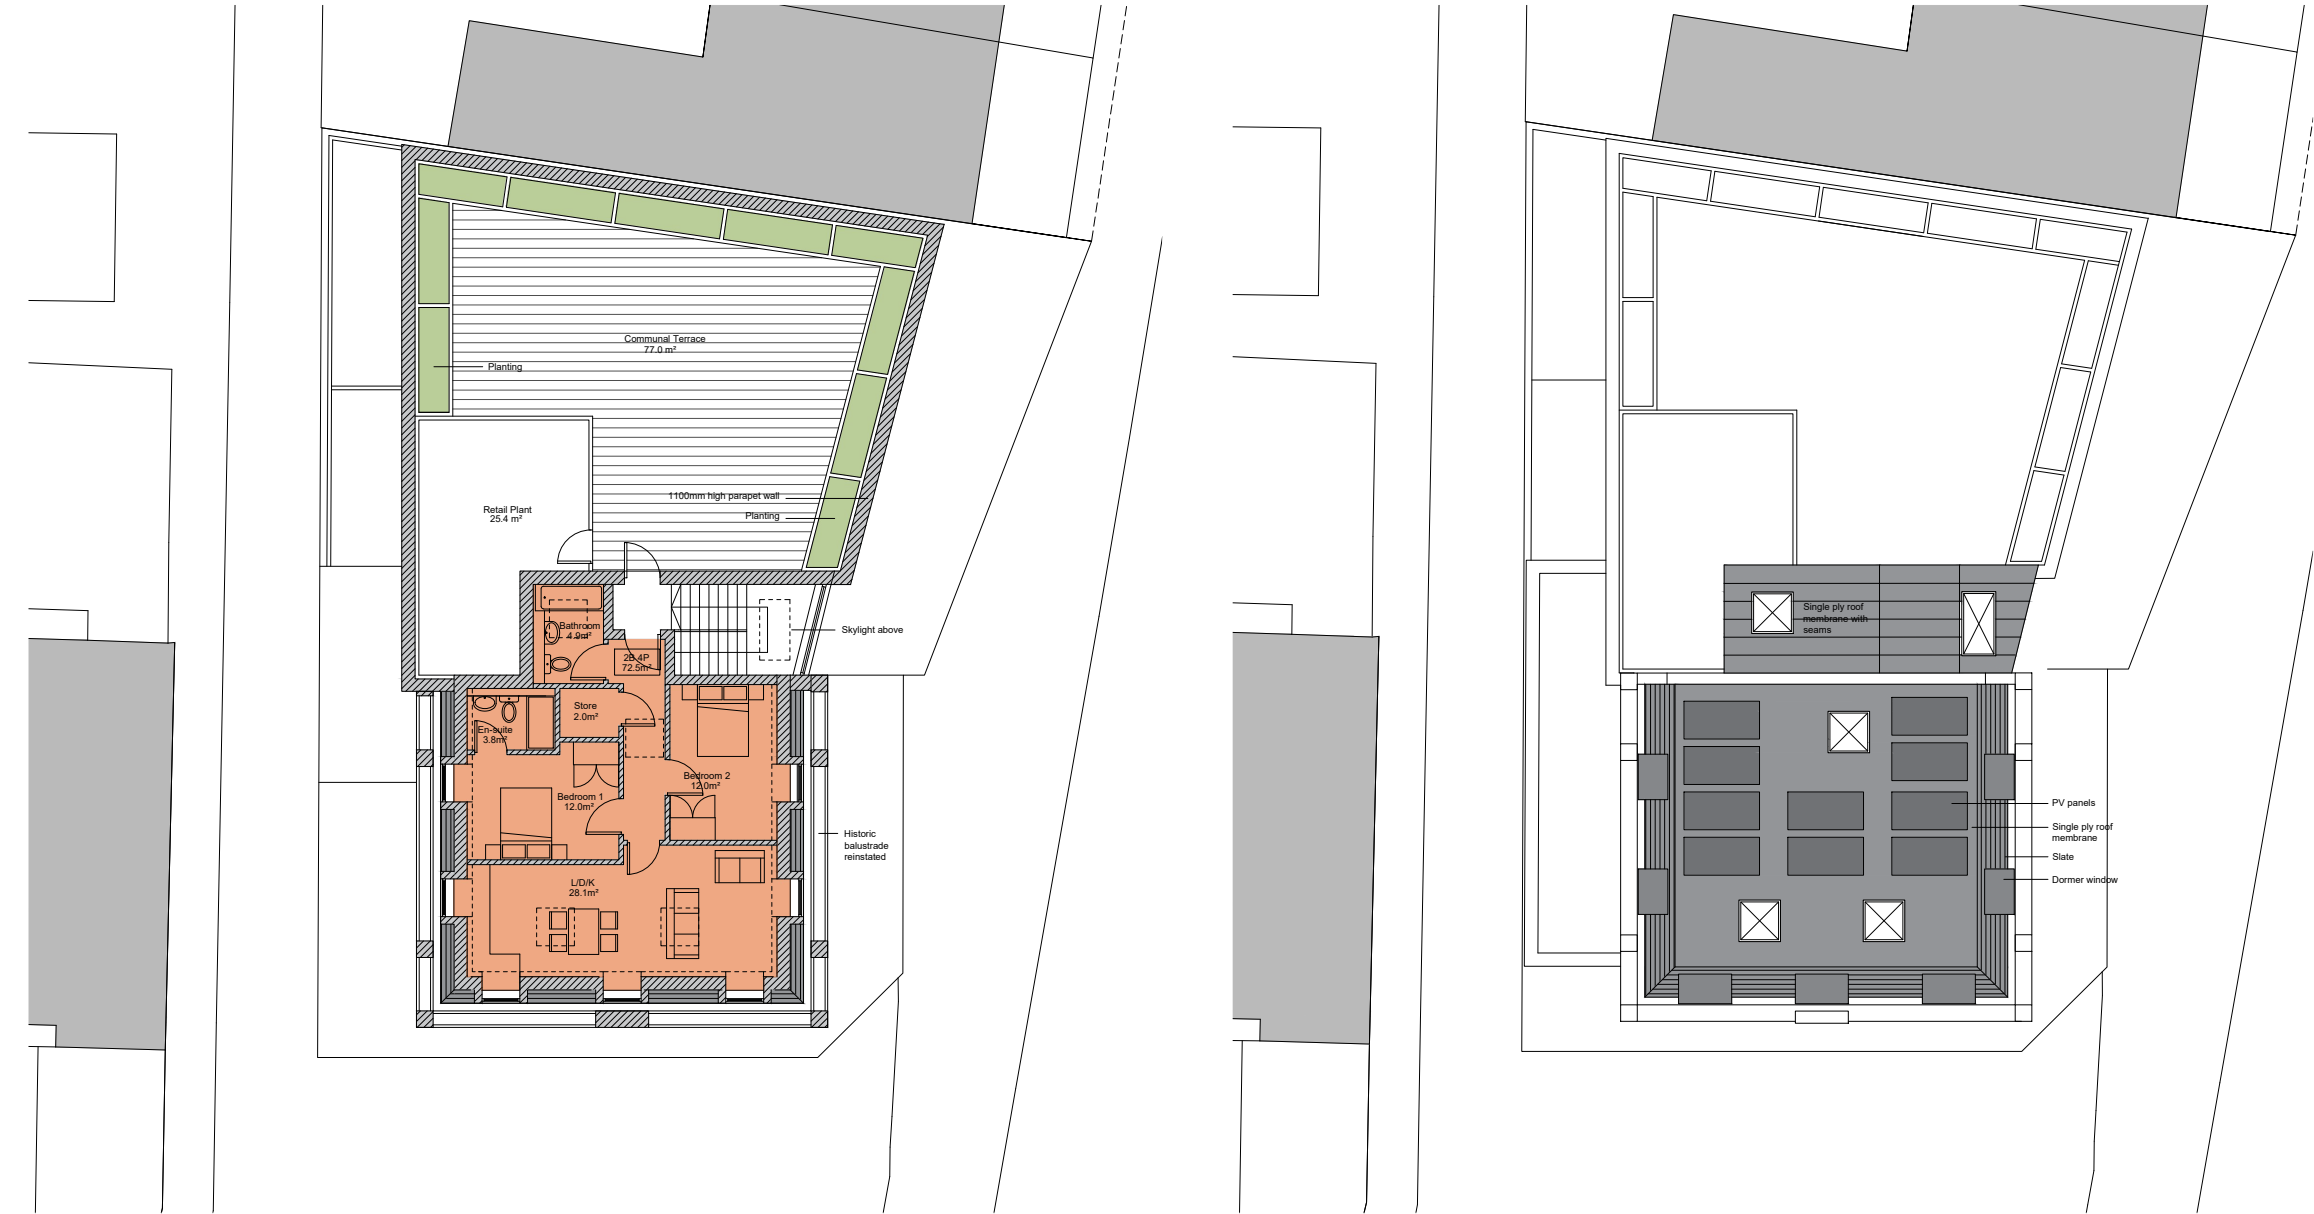

1

Proposed Third Floor Plan

1 : 200

2

Proposed Roof Plan

1 : 200

project

THE UNICORN  
227 CAMDEN ROAD  
LONDON NW1 9AA

title

PROPOSED THIRD FLOOR AND ROOF

sheet number

050212

drawing status

PLANNING

contract no.

client ref.

-

-

scale	date	drawn by	checked by
1 : 200 @ A3	25/02/22	JT	CG
project no.	drawing number	revision	
P17-183	CGL-XX-XX-DR-A-050212	P1	
originator-zone-level-type-role-sheet number			



Level 2 Irongate House  
30 Dukes Place  
London EC3A 7LP

T: +44 (0)20 7539 1200  
E: [hq@cgluk.com](mailto:hq@cgluk.com)  
[www.cgluk.com](http://www.cgluk.com)

