


EXISTING GROUND FLOOR PLAN  
SCALE 1:50

- EXISTING GROUND FLOOR PLAN  
 FOH - Area: 200.6 sqm (CH:5650mm)  
 BOH - Area: 49.8 sqm (CH:2200)
1. Front of house - Area: 200.6sqm (CH:5650mm)
  2. Office - Area: 4.8 sqm (CH:2200mm)
  3. Support Area - Area: 13.8 sqm (CH:2200mm)
  4. Walk in Freezer - Area 2.8 sqm
  5. Toilet - Area 6 sqm (CH:2200mm)
  6. Disable Toilet - Area 3.3 sqm (CH:2200mm)
  7. COSHH - Area 1.6 sqm (CH:2200mm)
  8. Staff Room - Area 5.3 sqm (CH:2200mm)
- Ground floor Area : 250.4 sqm  
 Total Unit Area : 294.9 sqm

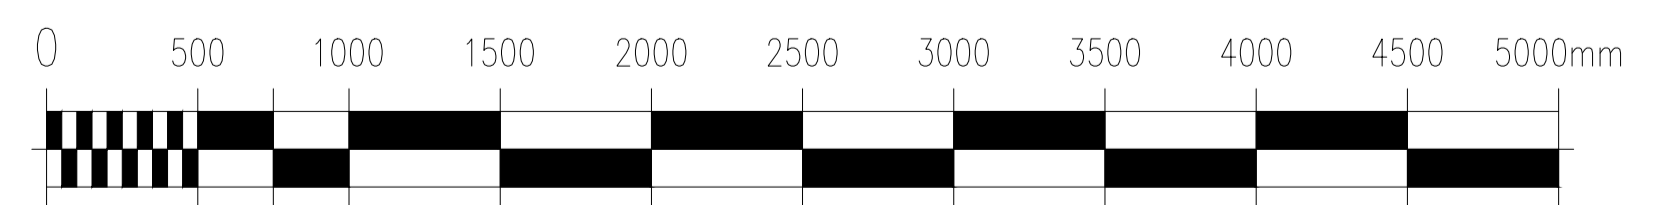


NOTE

All dimensions to be checked on site prior to commencement of any works.

This drawing represents a performance guide upon which the contractor/subcontractor must base his/her working drawings & details. Include all necessary tolerances prior to manufacture and installation.

Contractor must undertake a full survey of the area to establish all dimensions & ensure accurate setting out.

Advise on suitability of all details shown to ensure structural stability, ease and economy of construction.

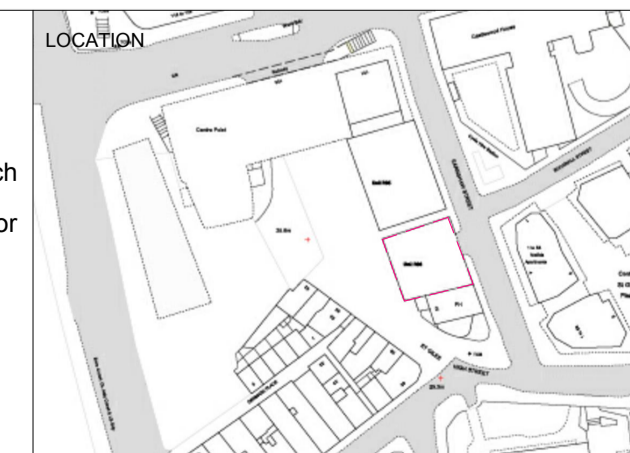

<b>studio penn london</b> Architecture & Interior Design studiospace@gmail.com	
job title	SEOUL PLAZA - UNIT R06 & R08 CENTRE POINT
drawing title / location	EXISTING GROUND FLOOR PLAN
drawn by	JL
checked by	YH
scale	1:50@A1 / 100@A3
status	PLANNING
project	2205
classification / drawing no.	2205.CP.DE.100
revision	