


KEY

PROGRAMME

Store, Sushi Bar, Till Counter, Seating Space, Prep Kitchen
Changing Room, Office, Toilet, Walk-in Freezer, Storage.

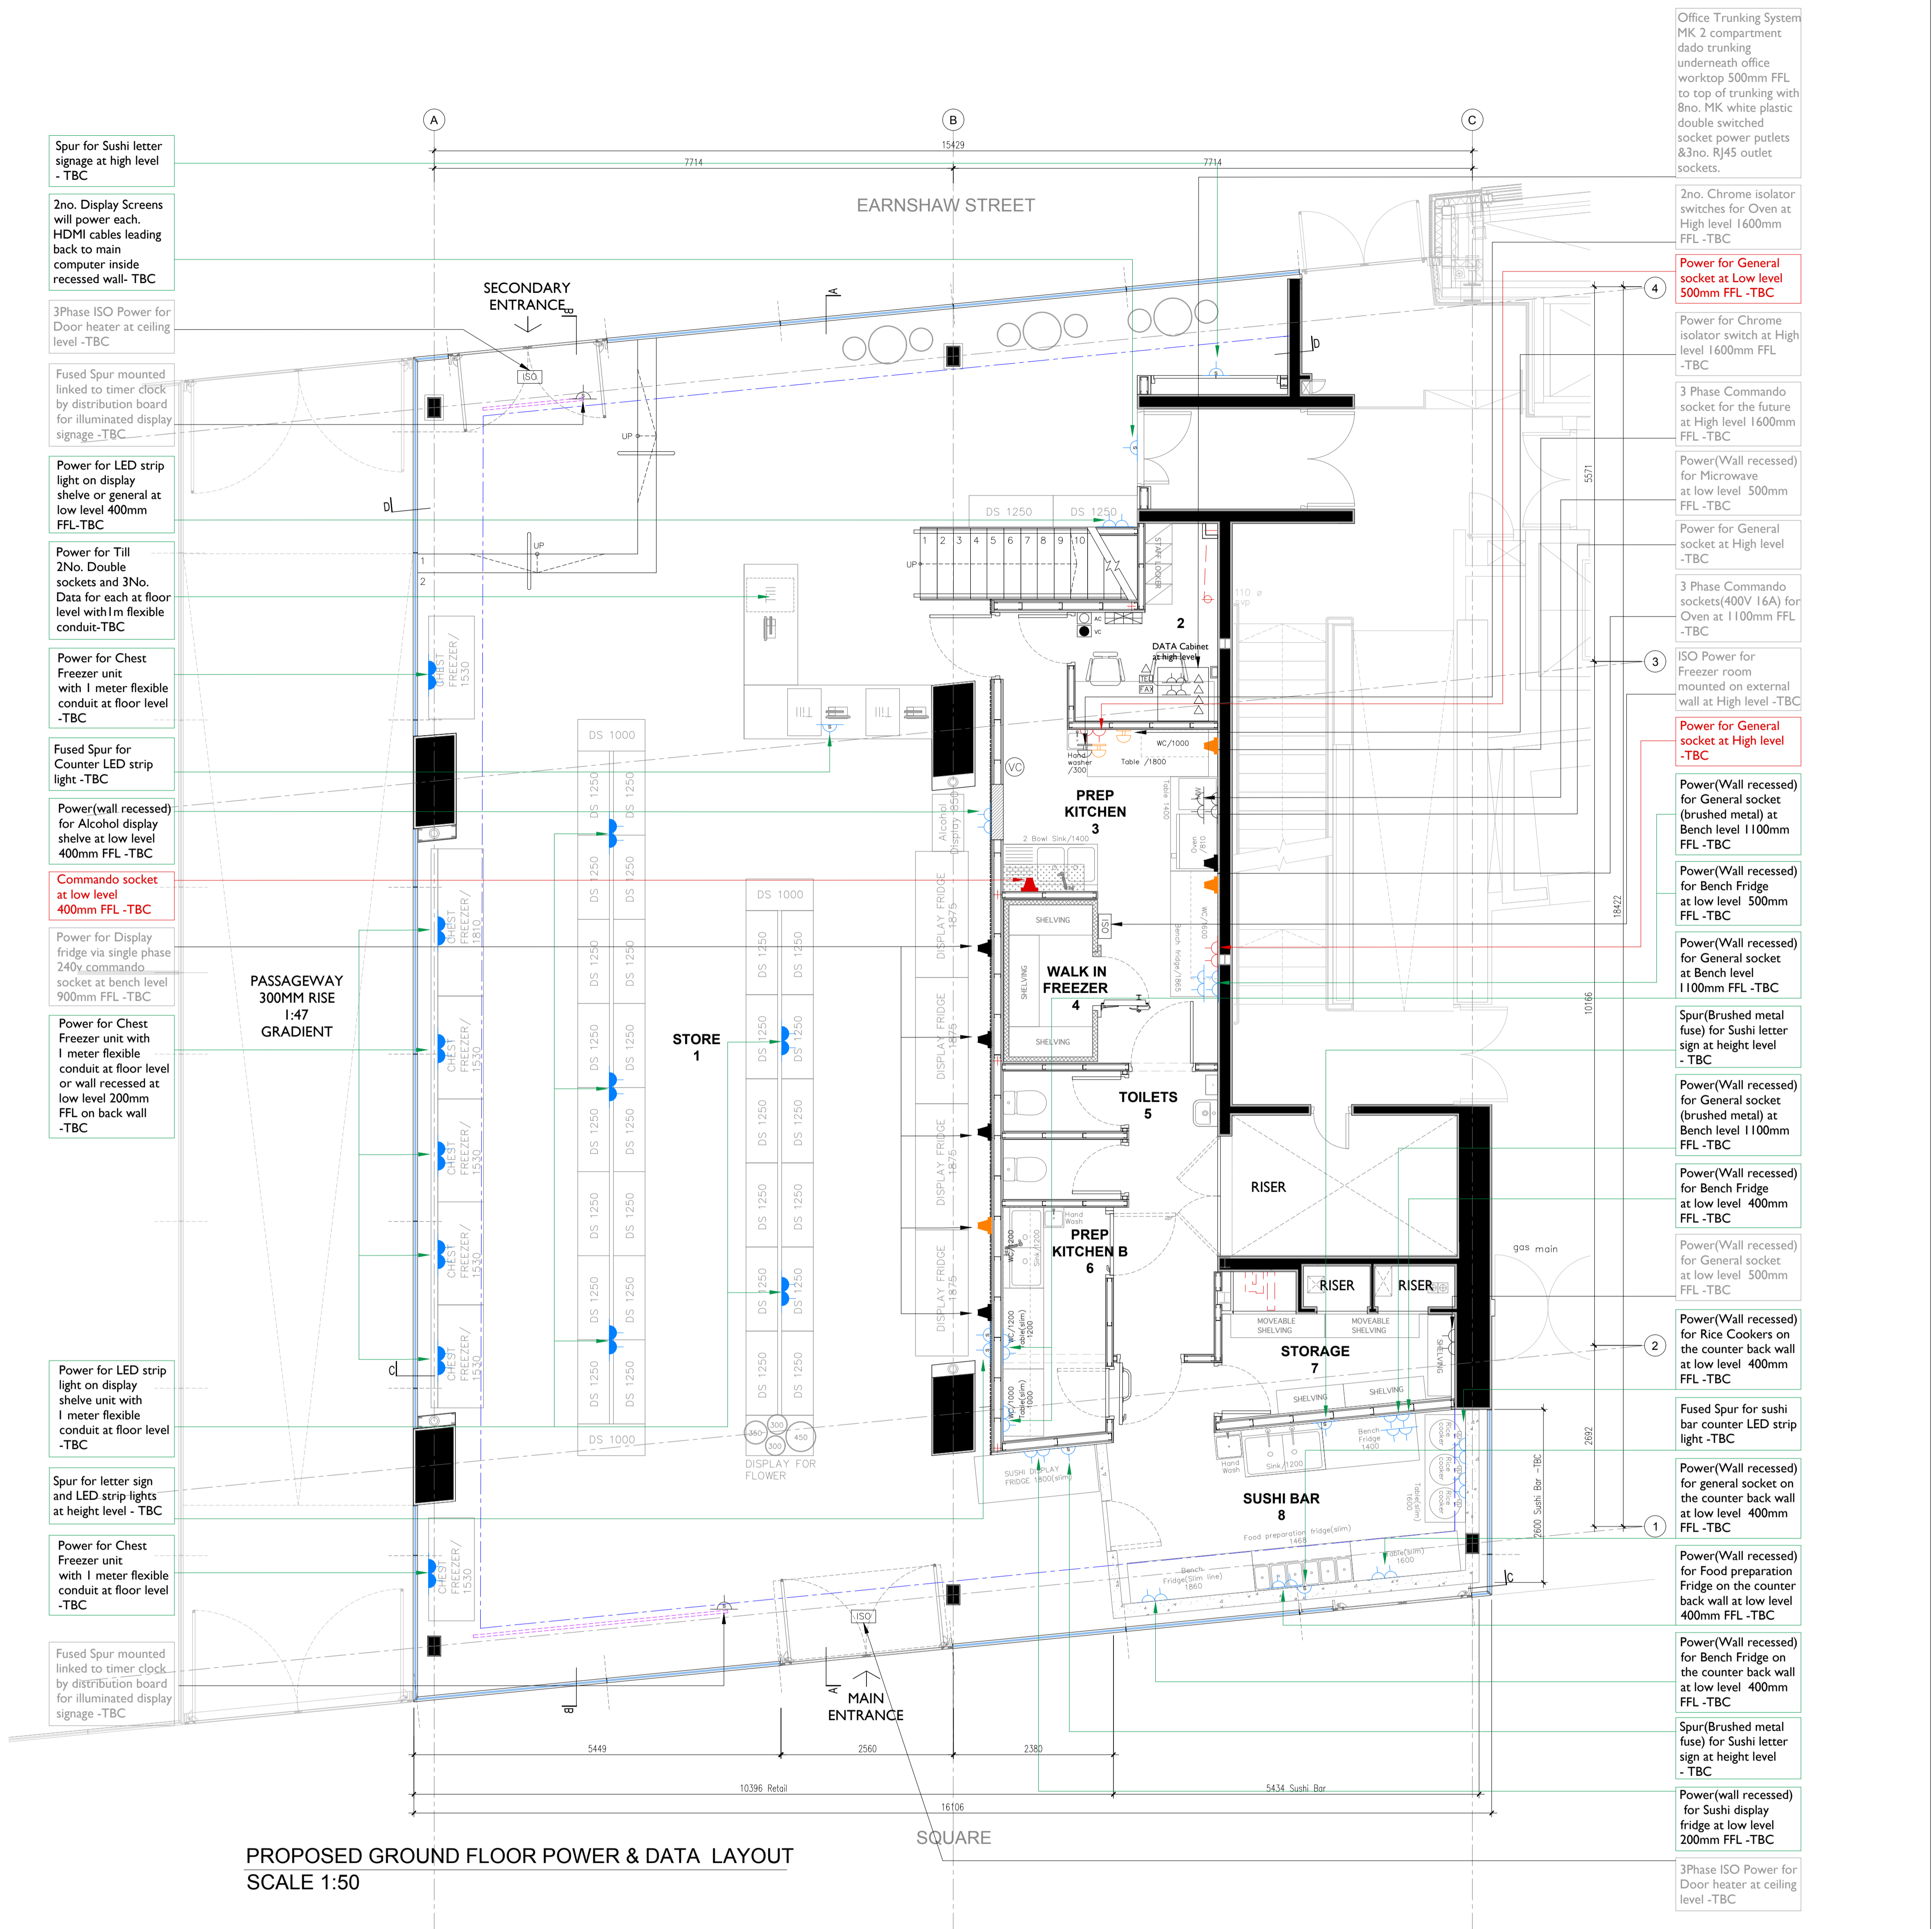

PROPOSED GROUND FLOOR POWER & DATA LAYOUT
SCALE 1:50

POWER LEGEND

- | | | | | | |
|--|--|--|---|--|--------------------------------------|
| | Double Switched Socket Outlet with USB socket (DSSOU)
Finish: Brushed Stainless Steel | | Command Socket | | AC Control Panel |
| | Double Switched Socket Outlet (DSSO)
Finish: Brushed Stainless Steel | | 3ph / 400V Isolator | | Ventilation Control Panel |
| | Double Switched Floor Socket Outlet (DSFSO)
Finish: Brushed Stainless Steel | | Gas | | Stereo Volume Control Panel |
| | Single Switched Floor Socket Outlet (SSFSO)
Finish: Brushed Stainless Steel | | Finger Sign-in Reader
Cat5 Data Cable Required | | Carbon Dioxide & Water extinguishers |
| | Single Switched Socket Outlet (SSSO)
Finish: Brushed Stainless Steel | | Telephone / data RJ45 Point | | Fire Blanket |
| | Fused Spur
Finish: Brushed Stainless Steel | | Electrical Distribution Board | | |
| | Isolator switch | | Fire Alarm Panel | | |

DRAWING KEY


- Retain existing power and use for Proposed equipment
- All existing works to be fully checked by electrical contractor - TBC
- Proposed new power
- Removed
- Retain existing power for future

*All electrical & equipment specification sheets provide by electrical contractor

PROPOSED GROUND FLOOR POWER & DATA LAYOUT

- FOH - Area: 200.6 sqm (CH:5650, 3897mm)
- BOH - Area: 49.8 sqm (CH:2200)
- 1. Store - Area: 183.3mm (CH:5650, 3897mm)
- 2. Office - Area: 4.8 sqm (CH:2200mm)
- 3. Prep Kitchen A - Area: 13.8 sqm (CH:2200mm)
- 4. Walk in Freezer - Area 2.8 sqm
- 5. Toilets - Area 6 sqm (CH:2200mm)
- 6. Prep Kitchen B - Area 5.1 sqm (CH:2200mm)
- 7. Storage - Area 5.3 sqm (CH:2200mm)
- 8. Sushi Bar - Area 14.2 sqm (CH:5650mm)

Ground floor Area : 250.4 sqm
Total Unit Area : 294.9 sqm

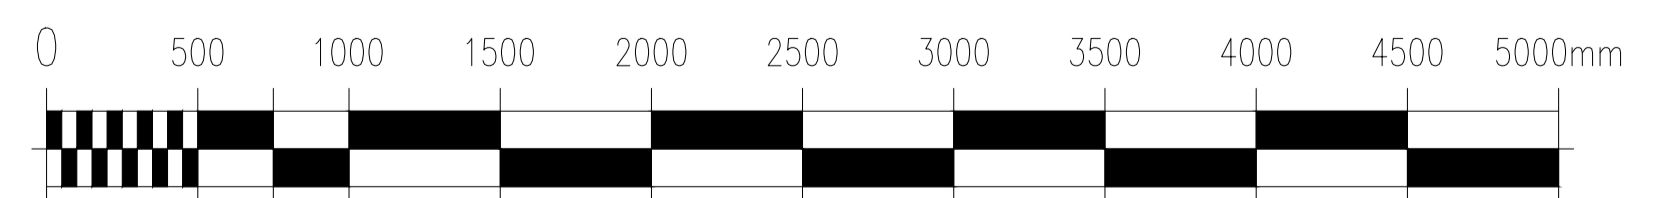

A. 02/02/2023 - Amended power for sushi bar display fridge.

NOTE

All dimensions to be checked on site prior to commencement of any works.
This drawing represents a performance guide upon which the contractor/subcontractor must base his/her working drawings & details. Include all necessary tolerances prior to manufacture and installation.
Contractor must undertake a full survey of the area to establish all dimensions & ensure accurate setting out.
Advise on suitability of all details shown to ensure structural stability, ease and economy of construction.



studio penn london
Architecture & Interior Design
studio.penn.london@gmail.com

job title: SEUL PLAZA - UNIT R06 & R08 CENTRE POINT
drawing title: PROPOSED POWER & DATA LAYOUT GROUND FLOOR
drawn by: JL
checked by: YH
scale: 1:50 @ A1 / 100 @ A3
status: PLANNING
project: 2205
classification / drawing no: 2205.CP.DE.310
revision: A