



EXISTING MEZZANINE FLOOR PLAN
SCALE 1:50

EXISTING MEZZANINE FLOOR PLAN
 1. Prep Area - Area 29.6 sqm (CH:2100mm)
 2. Cold Room - Area 5 sqm (CH:2100mm)
 3. Plant Room - Area 2.9 sqm
 4. Refuse store - Area 0.9 sqm (CH:2100mm)
 Mezzanine Floor Area : 44.5 sqm
 Total Unit Area : 294.9 sqm

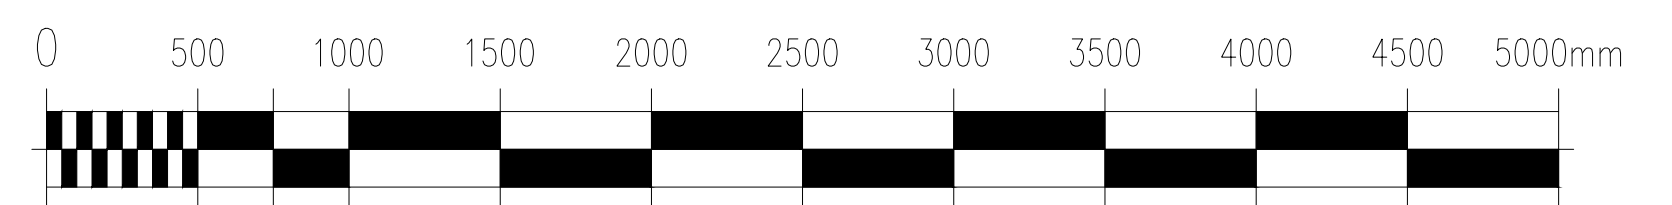

NOTE
 All dimensions to be checked on site prior to commencement of any works.
 This drawing represents a performance guide upon which the contractor/subcontractor must base his/her working drawings & details. Include all necessary tolerances prior to manufacture and installation.
 Contractor must undertake a full survey of the area to establish all dimensions & ensure accurate setting out.
 Advise on suitability of all details shown to ensure structural stability, ease and economy of construction.

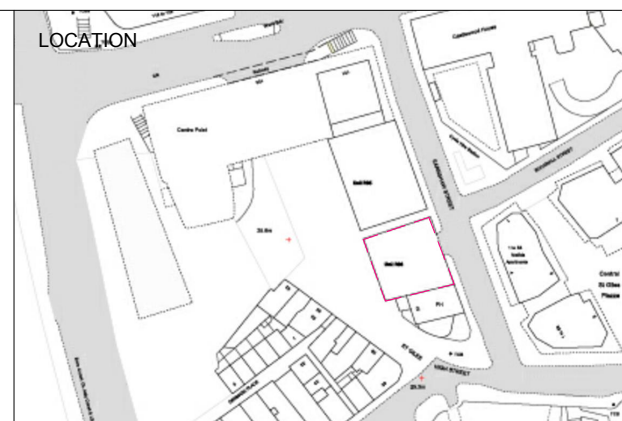

studio penn london Architecture & Interior Design <small>studiospace@gmail.com</small>	
job title SEOUL PLAZA - UNIT R06 & R08 CENTRE POINT	
drawing title / location EXISTING MEZZANINE FLOOR PLAN	
drawn by JL	checked by YH
scale 1 : 50 @ A1 / 100 @ A3	status PLANNING
project 2205	classification / drawing no. 2205.CP.DE.110
revision	