
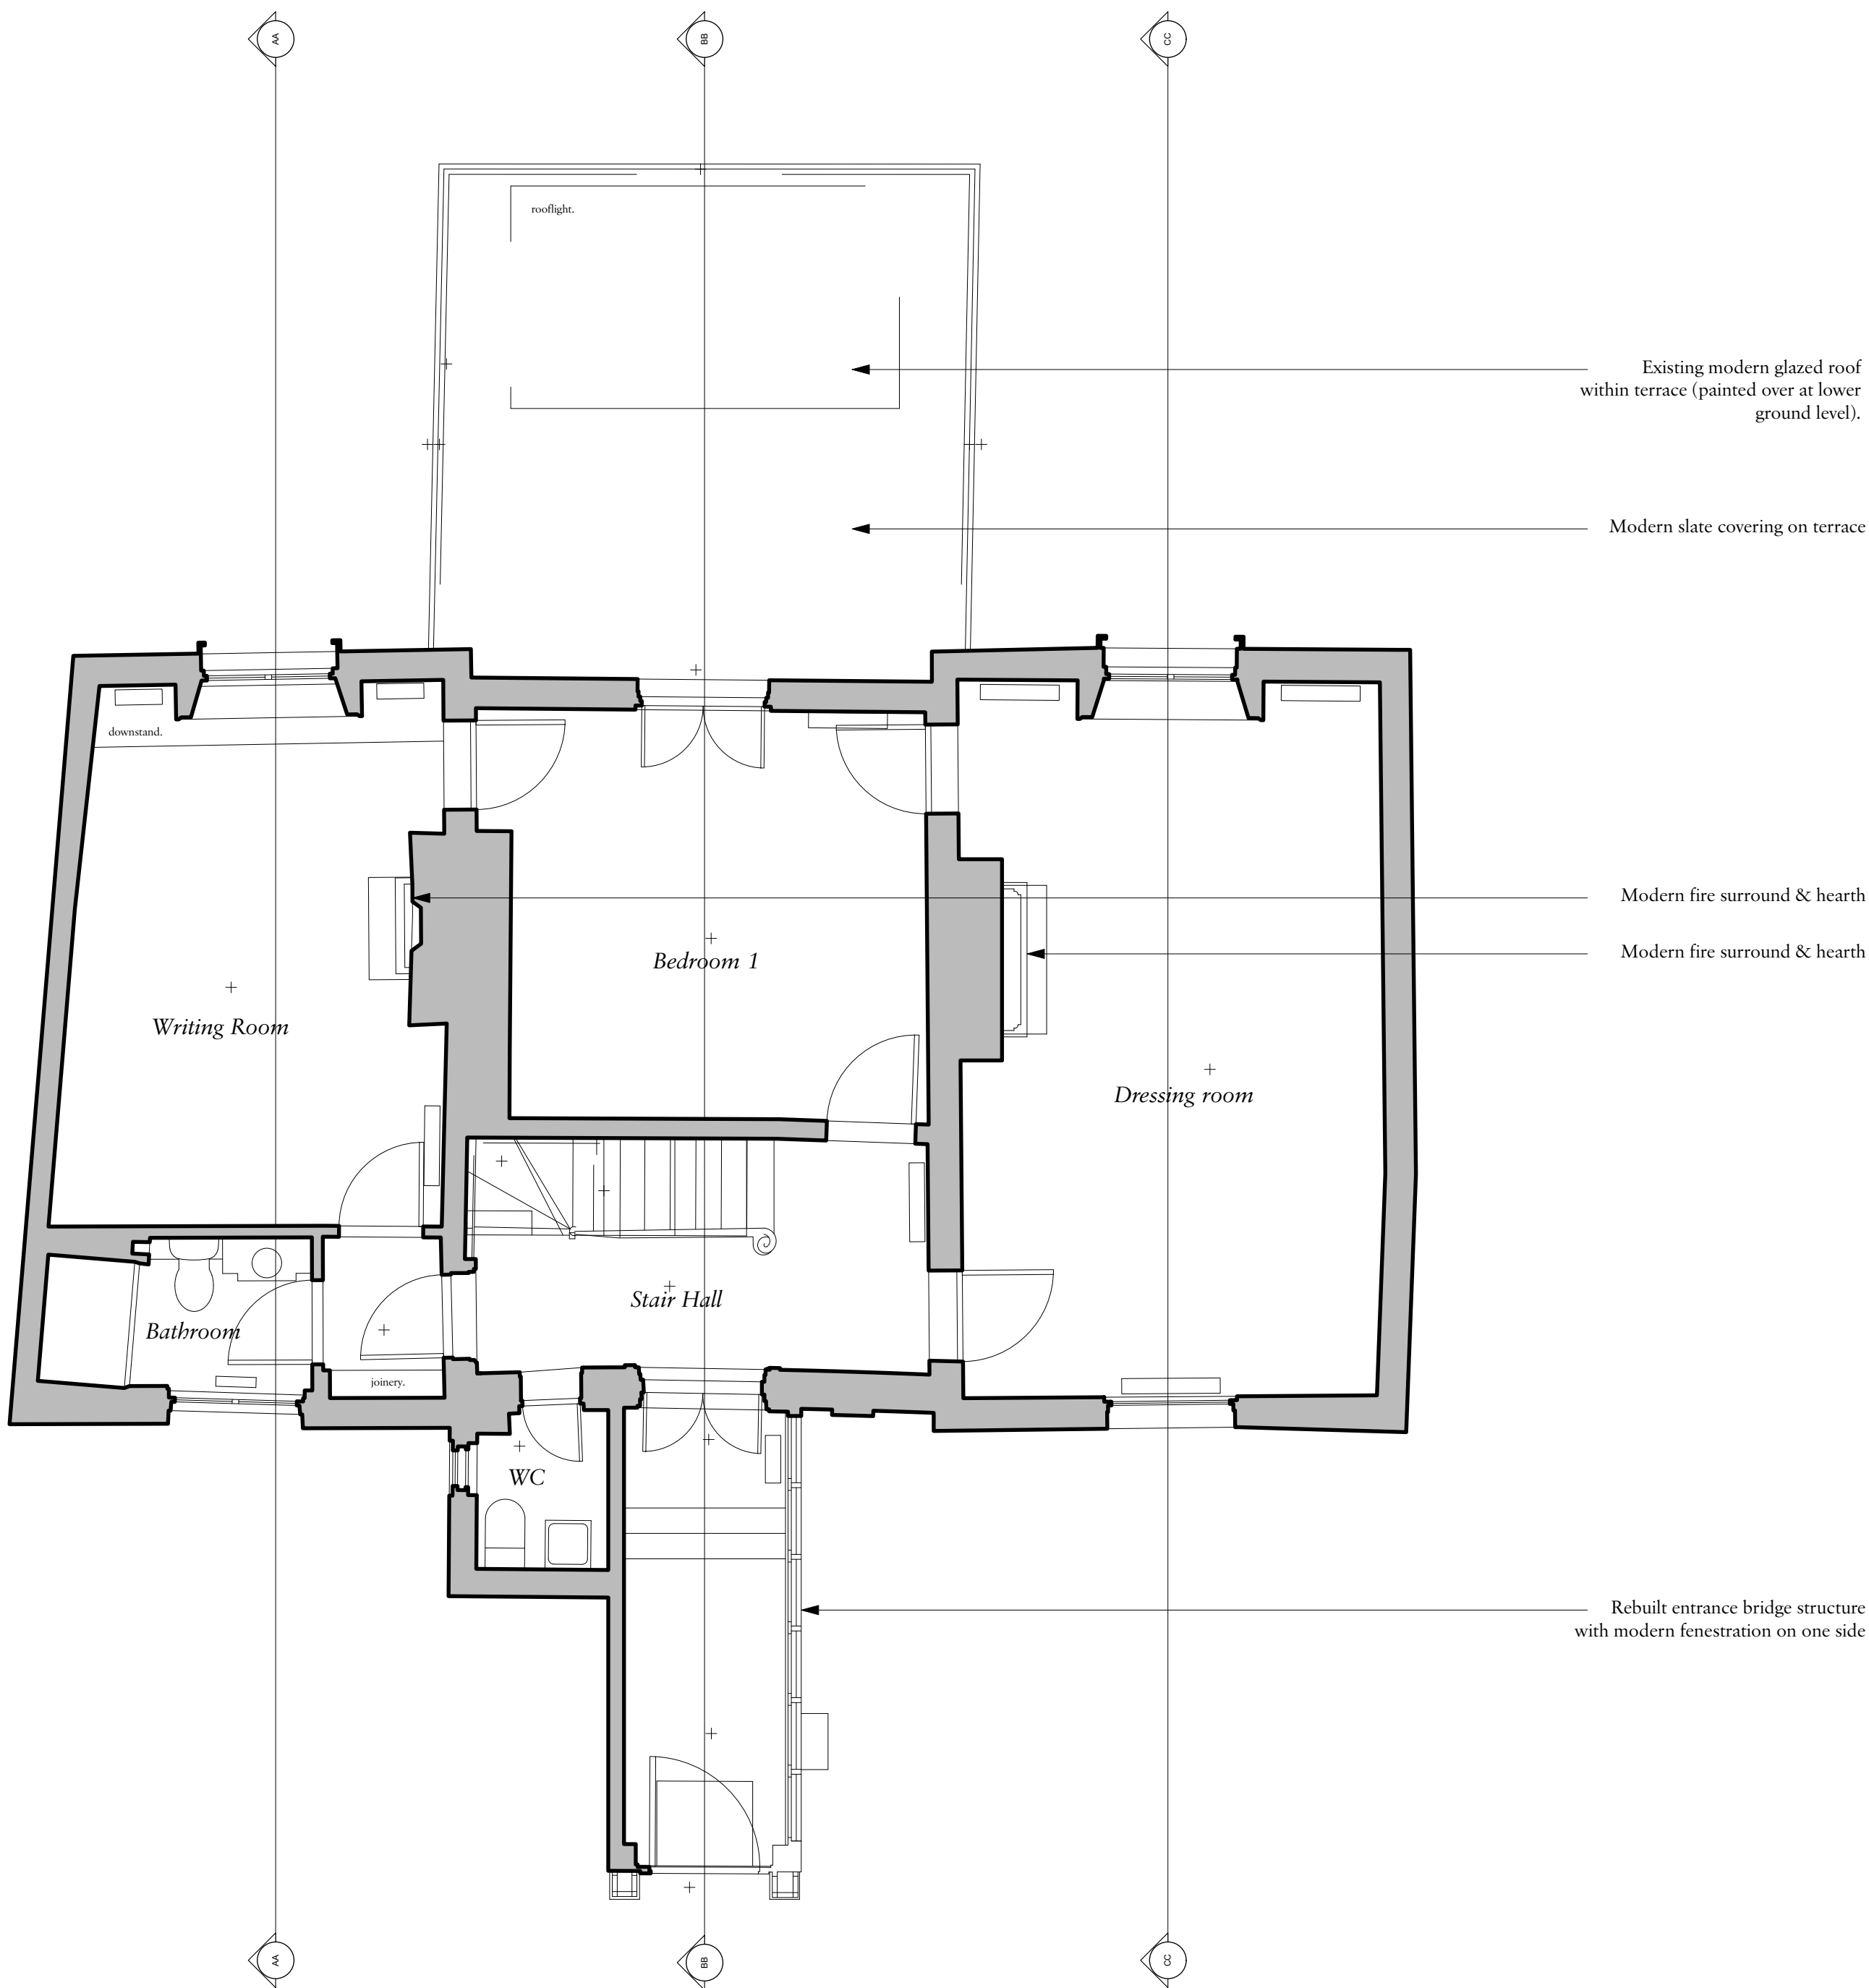


Important note


All dimensions in millimetres. Where dimensions are not given, drawings must not be scaled and the matter referred back to Charlton Brown Architects.

All dimensions and conditions are to be checked on site by the contractor prior to preparing drawings or commencing any work. The contractor is responsible for checking that there is no conflict between site dimensions and drawn dimensions.

In the event of any detail or dimensional conflict between Charlton Brown Architects drawings, the matter must be referred back to Charlton Brown Architects for clarification

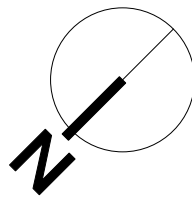

Existing Ground Floor Plan
1:50

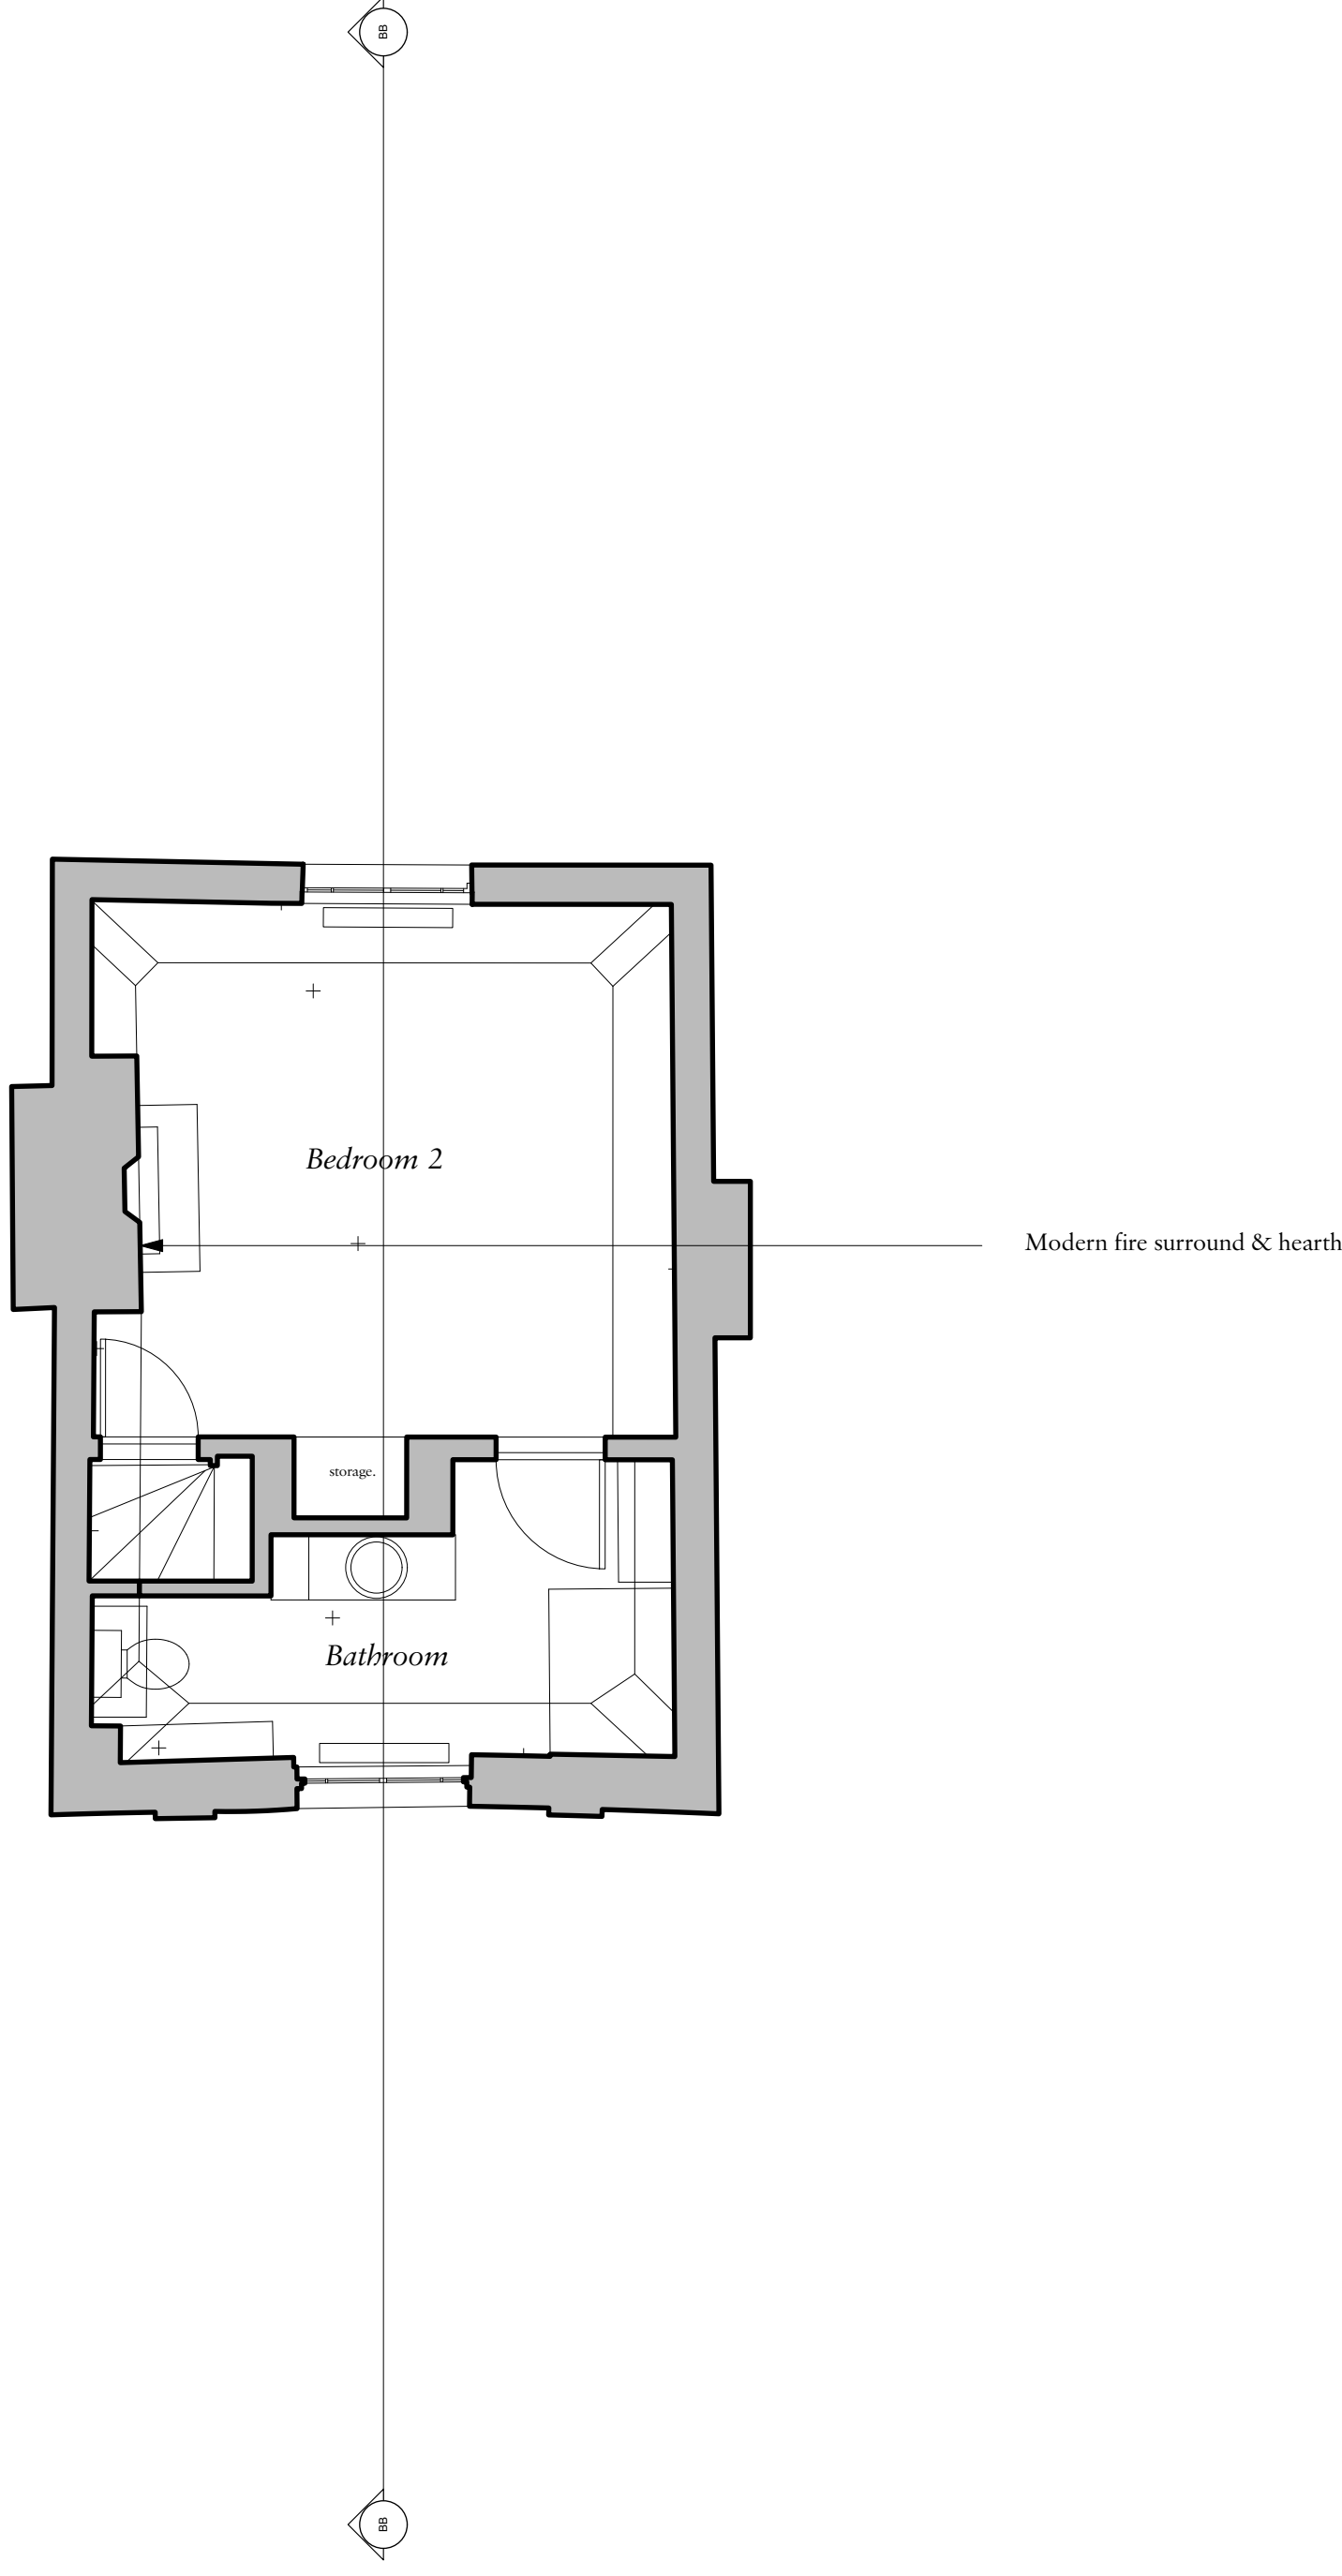

Existing First Floor Plan
1:50

Rev	Date	Details	By
-----	------	---------	----

Charlton Brown Architecture & Interiors

The Belvedere, 2 Back Lane, Hampstead, London, NW3 1HL

Telephone +44(0)20 7794 1234
Email office@charltonbrown.com
Website www.charltonbrown.com

Client
Polly Samson

Project
49 Downshire Hill

Drawing Title
Existing Ground and First Floor Plan

Date	Drawn	Checked
19/12/2022	SI	CP

Scale
1:50

Issue Status

Planning

Project Number	Drawing Number	Revision
2 2 0 0 5	00-100	