


Copyright of this drawing is the property of SK-Architecture ltd. It must not be reproduced or amended nor used in the execution of any works whether in conjunction with the proposed works for which it is prepared or otherwise without the express consent in writing of SK-Architecture ltd.


For information only DO NOT SCALE

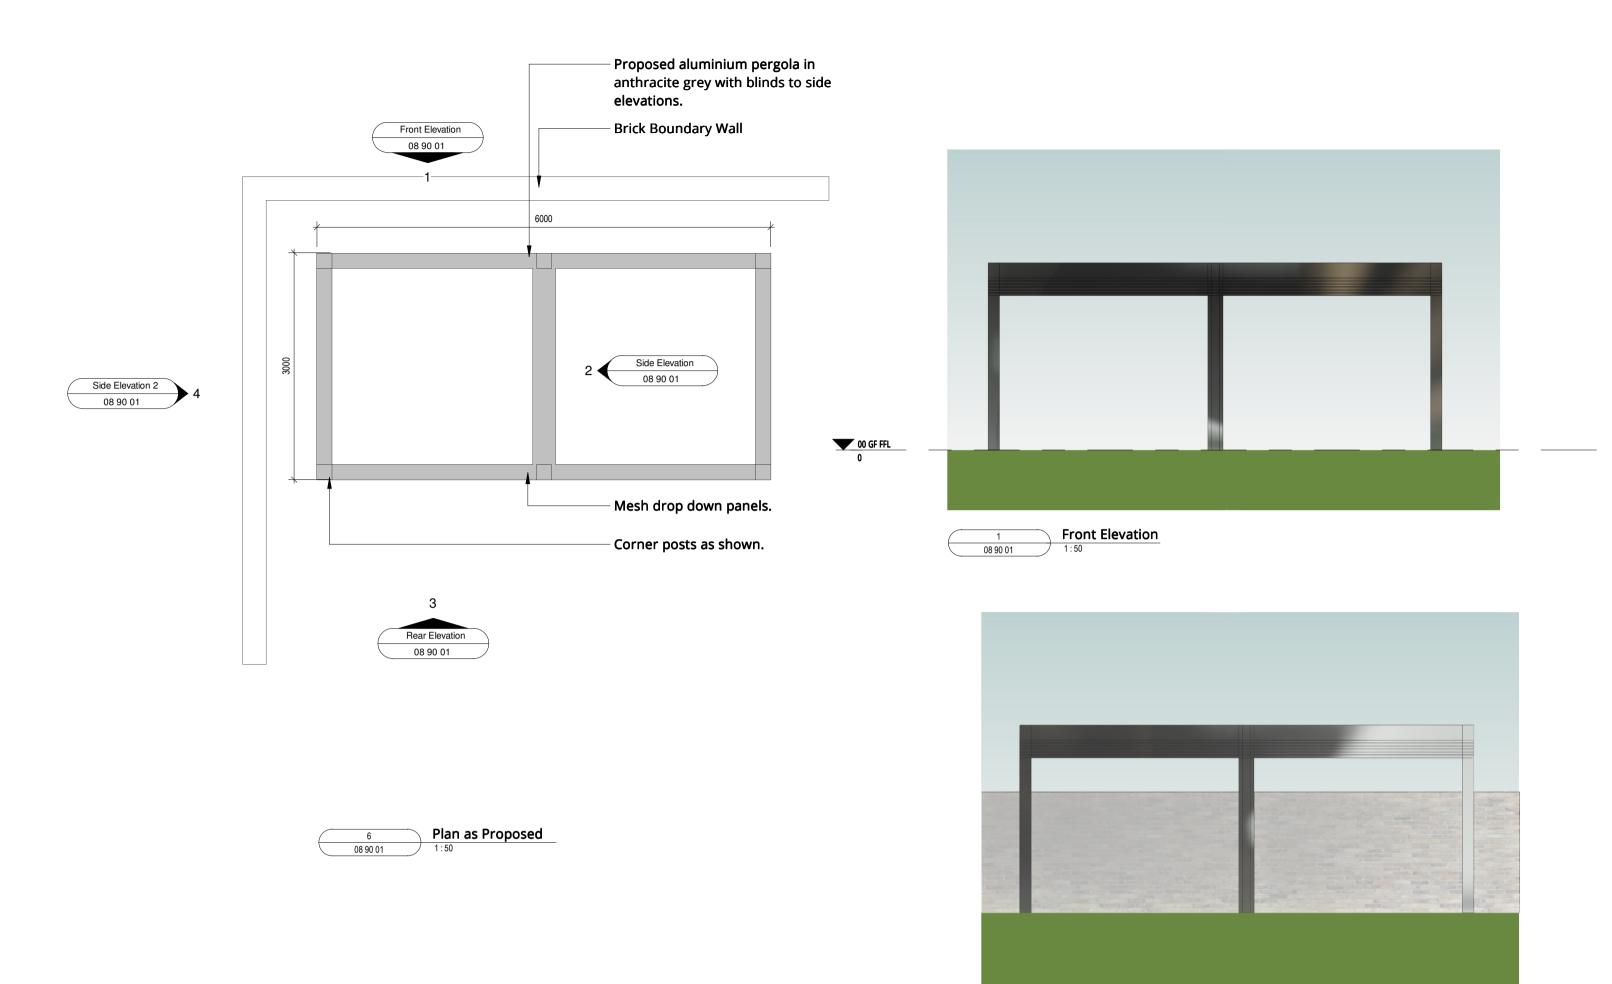

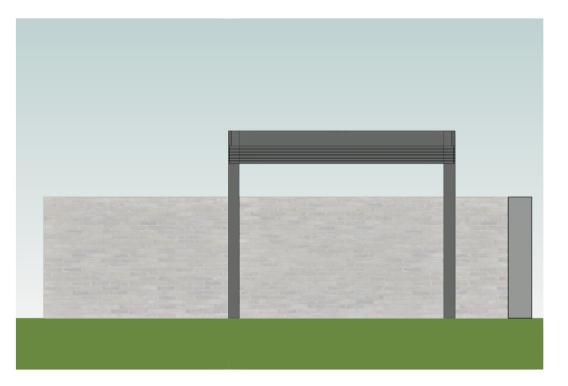

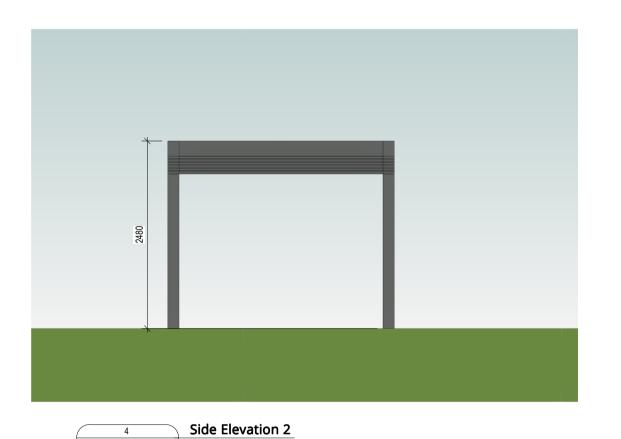




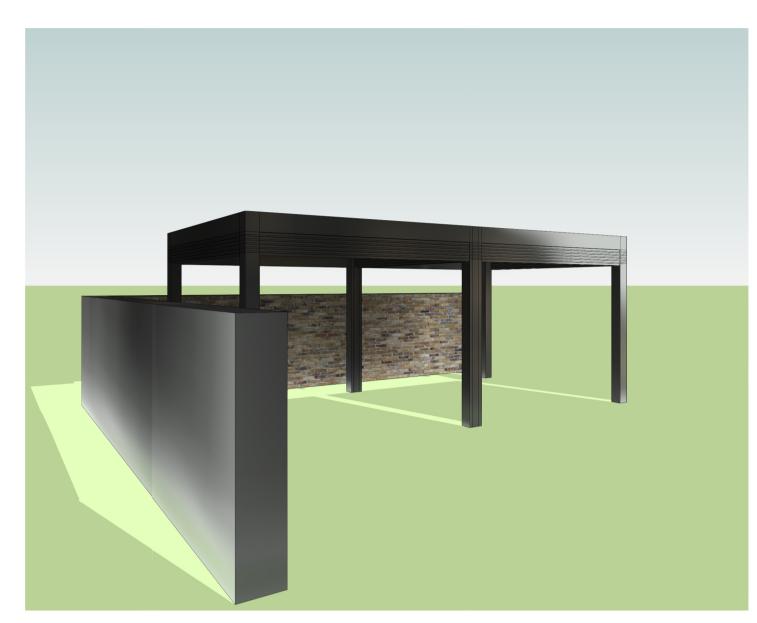

5
08 90 01

Pergola View as proposed

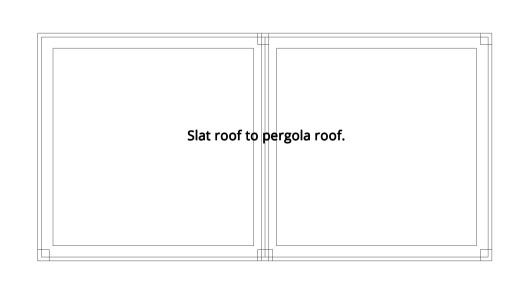



HERITAGE STATEMENT

Rear Elevation

WHILST THE PERGOLA IS SITUATED WITHIN A CONSERVATION AREA, IT IS CONSIDERED OF MODEST SCALE, CONTRASTING MATERIALITY AND OF LIMITED VISBILITY, BEING PLACED WITH THE CORNER OF A RESIDENTIAL PROPERTY WITHIN A REAR GARDEN, WITH NO VISIBILITY FROM THE STREET SCENE OF GREENCROFT GARDENS.

DUE TO THE MODEST SCALE, AND GIVEN THE AMENITY BENEFITS THE PERGOLA PROVIDES IN OVERCOMING THE OVERLOOKING TYPICALLY ASSOCIATED WITHSUCH A PROPERTY AND THEIR AMENITY SPACE, THE PROPOSED PERGOLA SHOULD BE CONSIDERED NOT HARMFUL TO THE CONSERVATION AREA. IT SHOULD ALSO BE NOTED THAT IF THE PROPERTY WAS NOT CONVERTED IN TO FLATS AND RETAINED AS A SINGLE DWELLING, THE APPLICANT WOULD BE WITHIN THEIR PERMITTED DEVELOPMENT RIGHTS TO BUILD THE STRUCTURE.



SK ARCHITECTURE

Mr and Mrs Chetrit

Greencroft Gardens, Camden

Drawing

Pergola Plans and Elevations as Proposed

Scale Date 09/10/2022



1:50 @ A1 Project No. Drawing No. D00 141 SKA 08 90 01

