




EXISTING ELEVATION Scale 1:50

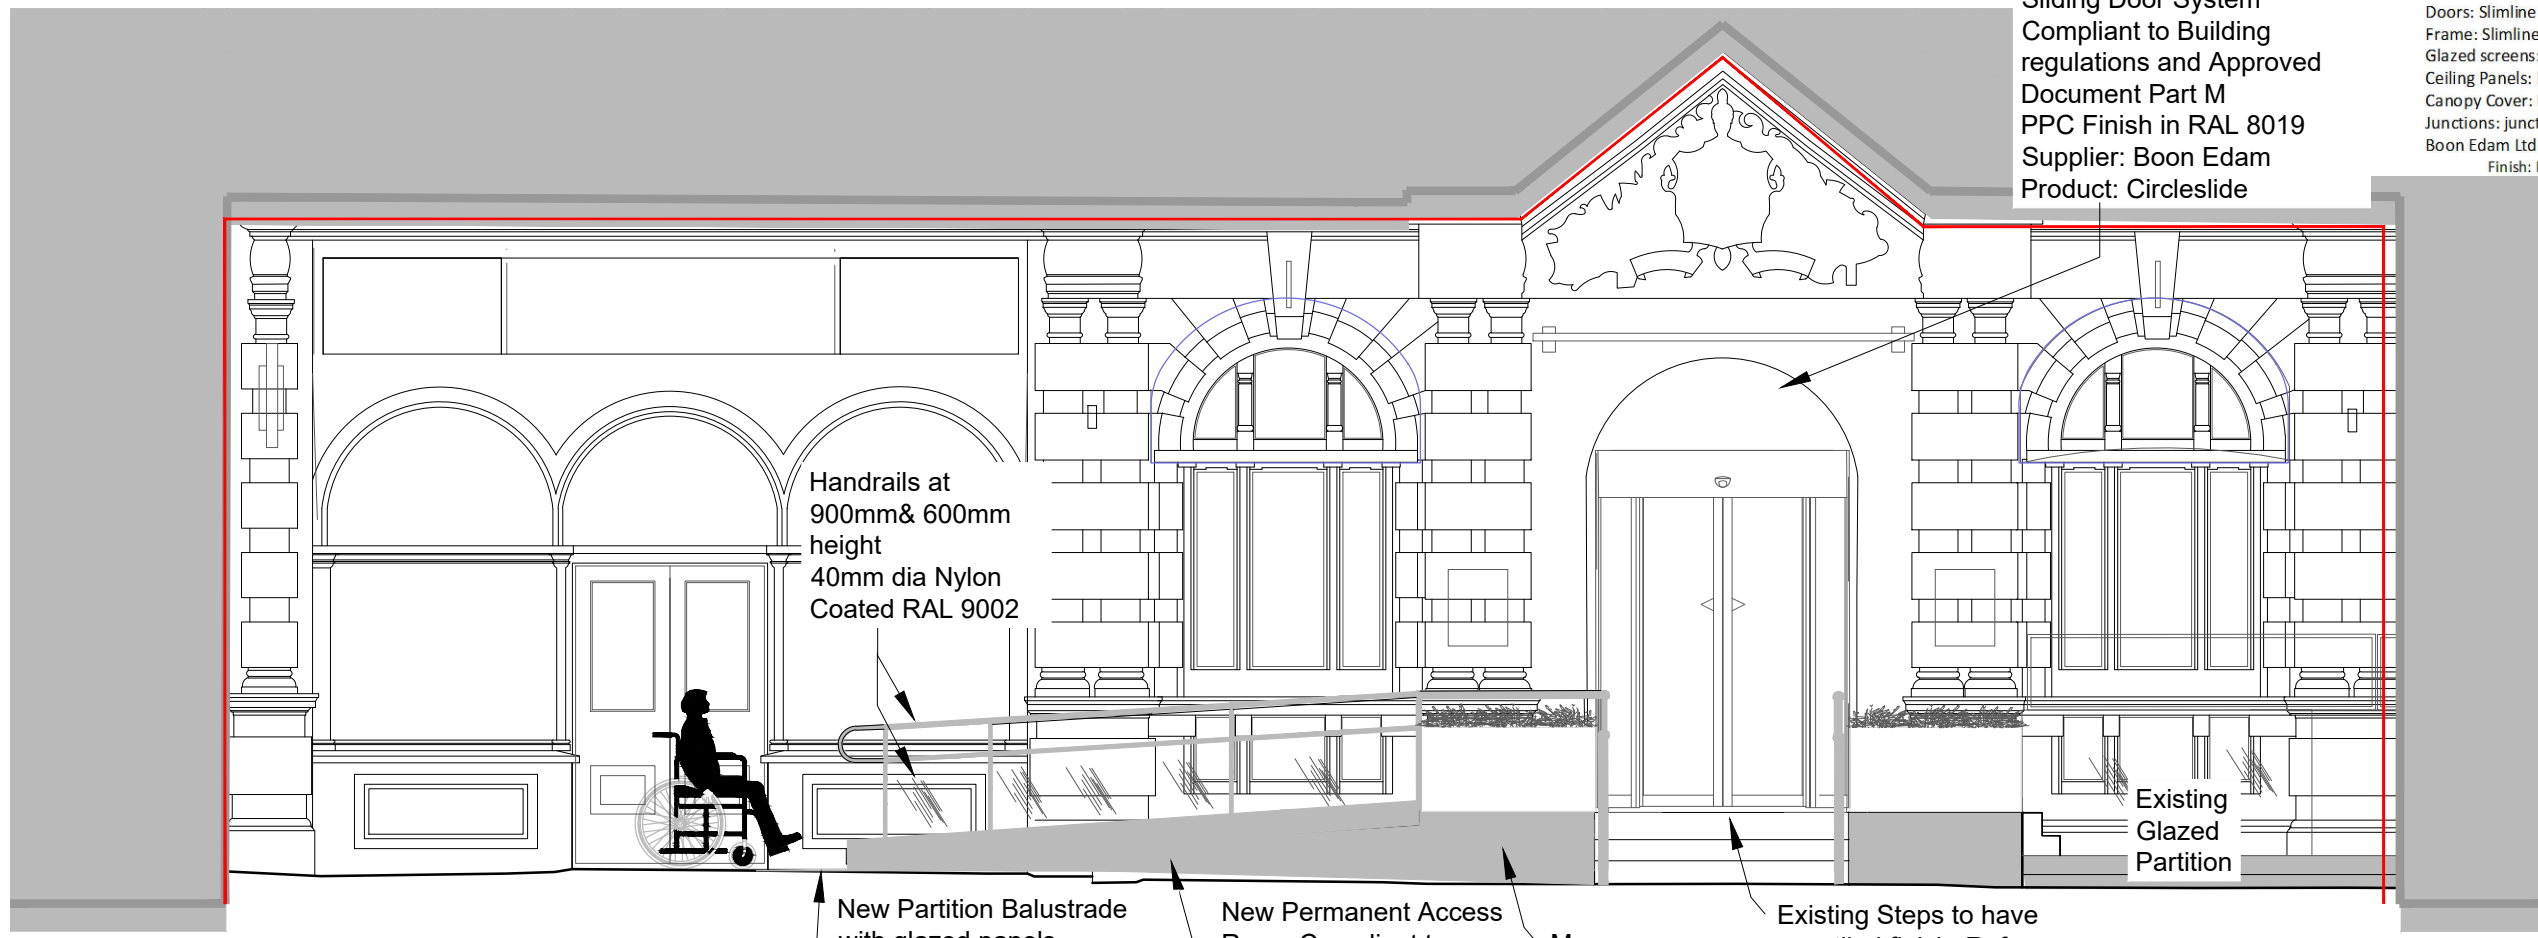

1:50 Scale Bar
PROPOSED ELEVATION Scale 1:50

New Door with Retracting Sliding Door System
Compliant to Building regulations and Approved Document Part M
PPC Finish in RAL 8019
Supplier: Boon Edam
Product: Circleslide

Materials:
Doors: Slimline aluminium sections, 9mm laminated glass
Frame: Slimline aluminium sections
Glazed screens: Slimline aluminium sections, 9mm laminated glass
Ceiling Panels: Radially segmented and finished to match the rest of the door.
Canopy Cover: External plywood dust cover, Internal plywood dustcover.
Junctions: junctions to be formed on additional mullions (supplied & installed by Boon Edam Ltd.)
Finish: Polyester Powder Coated

B 24.01.2023 Top of the main entrance door realigned to match the horizontal plane of the adjacent window transoms. Notation and 1:20 scale to show handrail to building side. Notation of finishes added.

A 2.01.2023 Facia to main entrance door realigned to match the plane of the existing window.

REV	DATE	COMMENTS
B	24.01.2023	Top of the main entrance door realigned to match the horizontal plane of the adjacent window transoms. Notation and 1:20 scale to show handrail to building side. Notation of finishes added.
A	2.01.2023	Facia to main entrance door realigned to match the plane of the existing window.

CLIENT
Mr N Forbes
Waverley House Hotel Ltd
7/a Mercure London

PROJECT
London Bloomsbury Hotel
Southampton Row WC1
Disabled Access to Main Entrance

TITLE
Existing & Proposed Front Elevation

PROJECT No. 2208 DATE August 2022

DRAWING No. 2208/04 REVISION B

SCALE 1:50 PAPER A3 DRAWN TE CHECK CR

Planning Review



39 Hitchin Hatch Lane
Sevenoaks Kent TN13 3AY
phone: 01732 465192
mobile: 07557 988907

admin@CRInteriors.com