



01
SK-101
EXISTING ROOF PLAN
SCALE 1:50 @ A1

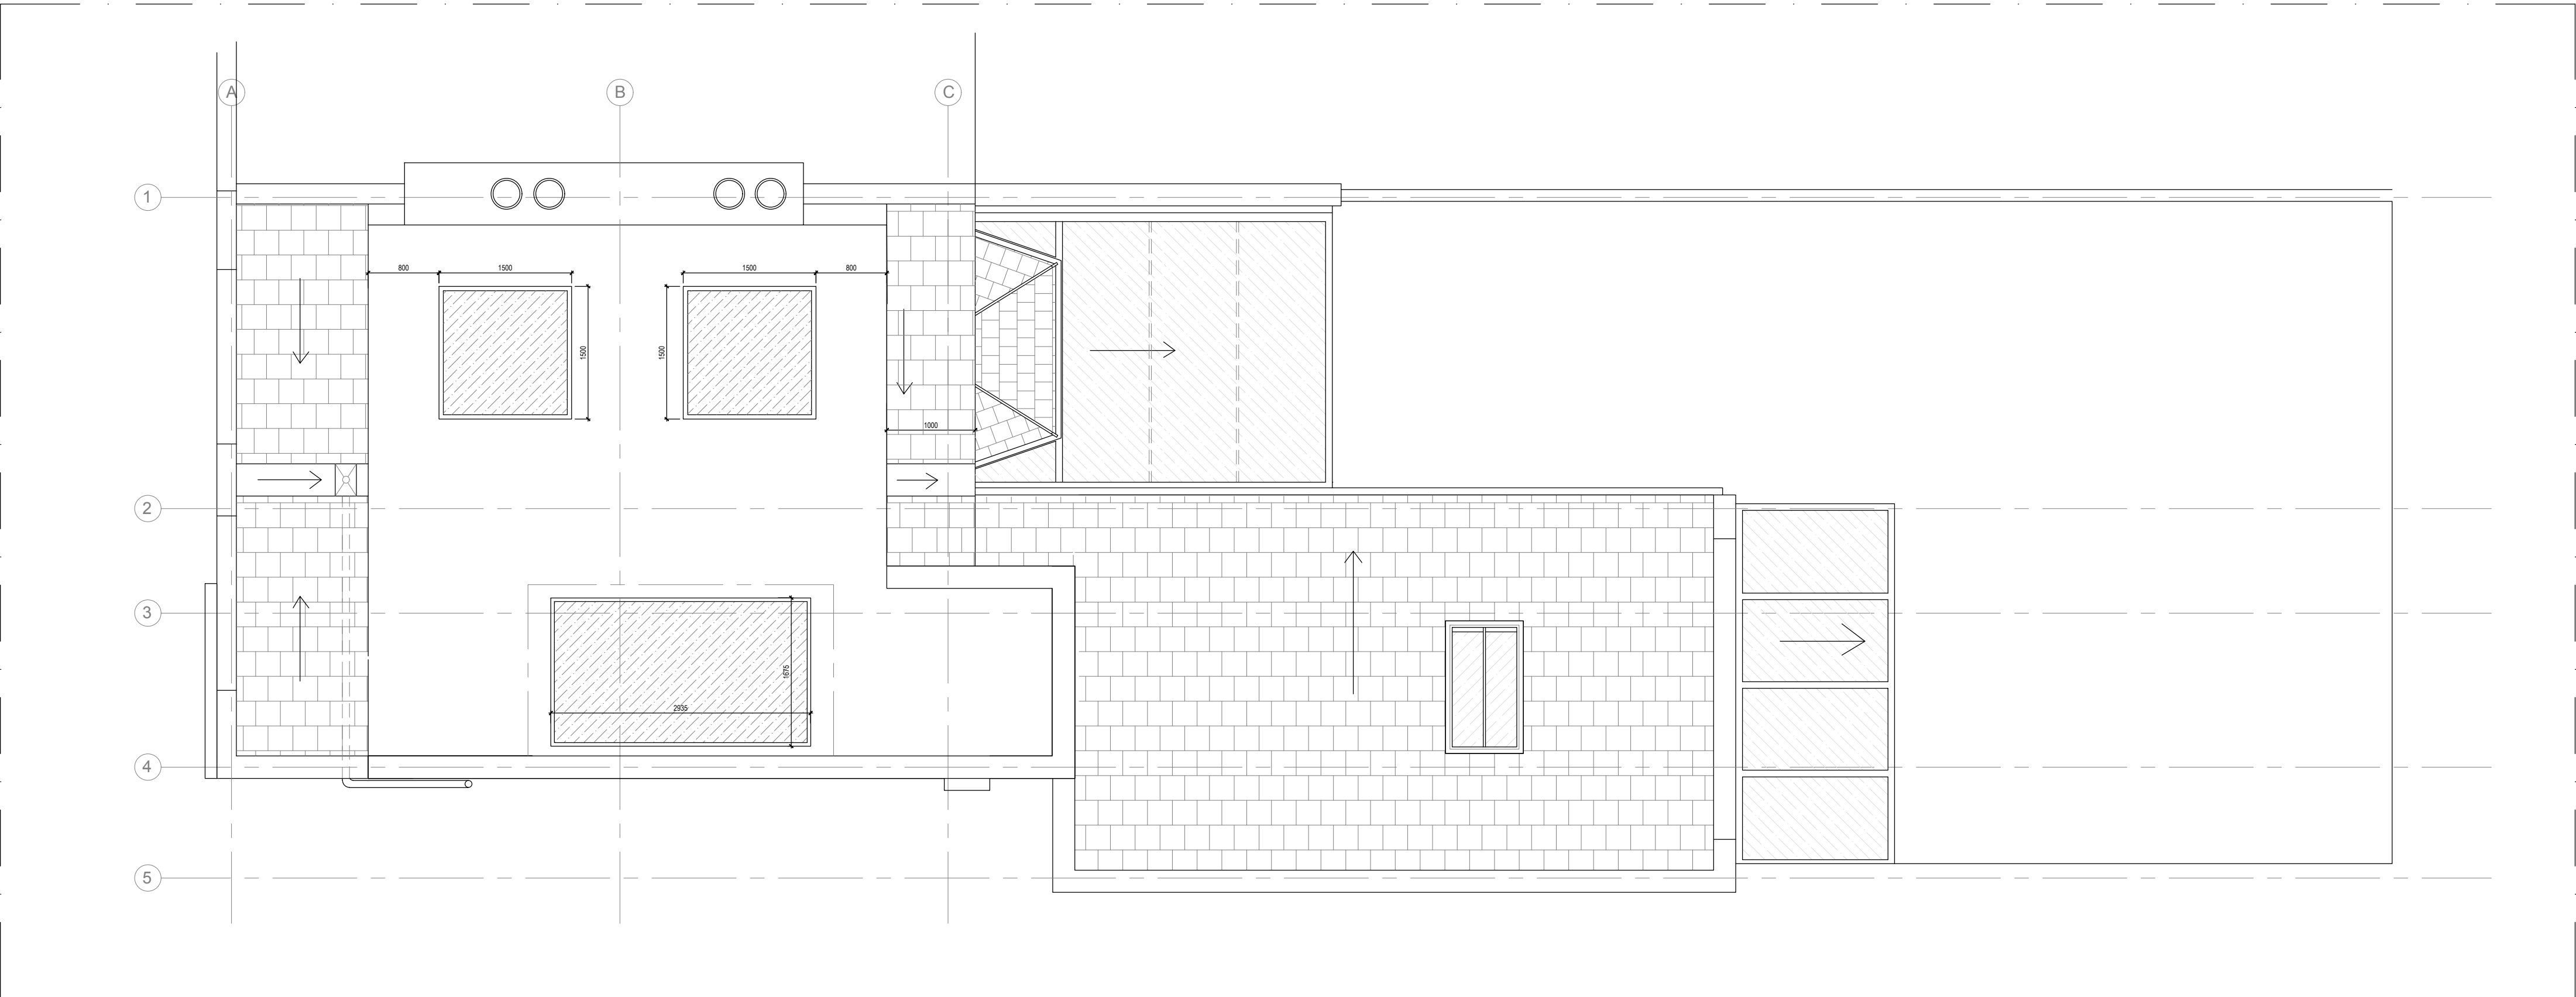

02
SK-101
PROPOSED ROOF PLAN
SCALE 1:50 @ A1

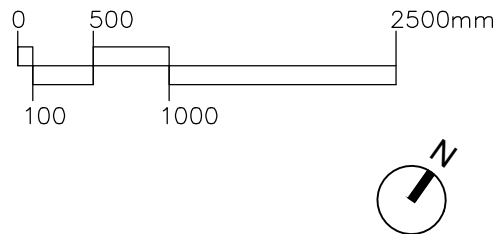

THIS DRAWING IS BASED ON DIMENSIONAL SURVEY INFORMATION PROVIDED BY OTHERS. THE CLIENT CANNOT ACCEPT RESPONSIBILITY FOR THE ACCURACY OF THIS SURVEY INFORMATION.

THIS DRAWING SHOULD BE READ IN CONJUNCTION WITH ALL RELEVANT DRAWINGS, SPECIFICATIONS AND SCHEDULES.

DO NOT SCALE FROM THIS DRAWING.

REPORT ANY DISCREPANCIES, CONFLICTS, ERRORS OR OMISSIONS TO AND SEEK DIRECTIONS BEFORE PROCEEDING.

CONFIRM ALL DIMENSIONS AND LEVELS ON SITE PRIOR TO COMMENCING WORK.

DRAWING ILLUSTRATES DESIGN INTENT ONLY. CONTRACTOR TO PRODUCE SHOP DRAWINGS FOR DESIGNER APPROVAL IF REQUIRED. CONSTRUCTION ISSUE DRAWINGS MUST BE CONTRACTOR'S OWN.

SITE PLAN - 1:500 @ A1

REV: P10	SKYLIGHT WINDOWS UPDATED	09.02.2023
REV: P09	SKYLIGHT WINDOWS UPDATED	07.02.2023
REV: P08	REAR ROOF LIGHT + WINDOWS UPDATED	03.02.2023
REV: P07	REAR BRICK WALL OMITTED FOR SLATE	26.08.2022
REV: P06	PRE-APPLICATION ADVICE INCORPORATED	04.07.2022
REV: P05	SKYLIGHT ADDED	17.06.2022
REV: P04	ISSUED FOR INFORMATION	15.06.2022
REV: P03	UPDATED TO SITE DIMENSIONS	10.05.2022
REV: P02	UPDATED FOR PRE-PLANNING MEETING	23.04.2022
REV: P01	ISSUED FOR INFORMATION	08.12.2021

DO NOT SCALE OFF THIS DRAWING

28 WILLES ROAD KENTISH TOWN CAMDEN NW5 3DS	GENERAL ARRANGEMENT ROOF LEVEL EXISTING & PROPOSED FLOOR PLANS
---	---

JOB: 28 WILLES ROAD

FOR: MR. GARY LANE

AT: 28 WILLES ROAD, CAMDEN, NW5 3DS

DATE: 03.12.2021 DWG NO: SK-101

SCALE 1:50 @ A1 JOB: RYE-0176

RYE