


01 EXISTING OS MAP  
A-(10)-009 1:625@ A1,1:1250 @ A3

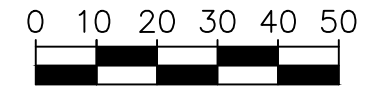

PROJECT NAME: 1243  
CLIENT/PROJECT: 187 Leighton Road, London NW5 2RD



NOTES:  
All dimensions in millimetres.  
All dimensions and levels are to be checked on site by the main contractor prior to commencing excavation works. Any discrepancy is to be reported back to the designer for instruction.  
This drawing is the property of VORBILD ARCHITECTURE LIMITED and may not be reproduced or disclosed to a third party in any form without written permission.

ARCHITECTURE:  
  
www.vorbild.co.uk info@vorbild.co.uk


CONSTRUCTION:  
INSTALLATIONS:  
INSTALLATIONS:

SHEET TITLE:  
EXISTING OS MAP



DRAWING STATUS: FOR PLANNING  
DRAWN BY: KK/MS  
APPROVED: MS  
SIGNATURE:  
JOB NUMBER: 1243  
DRAWING No: A-(10)-009  
SCALE: 1:1250  
DATE: 08.02.2023  
Rev. No.:

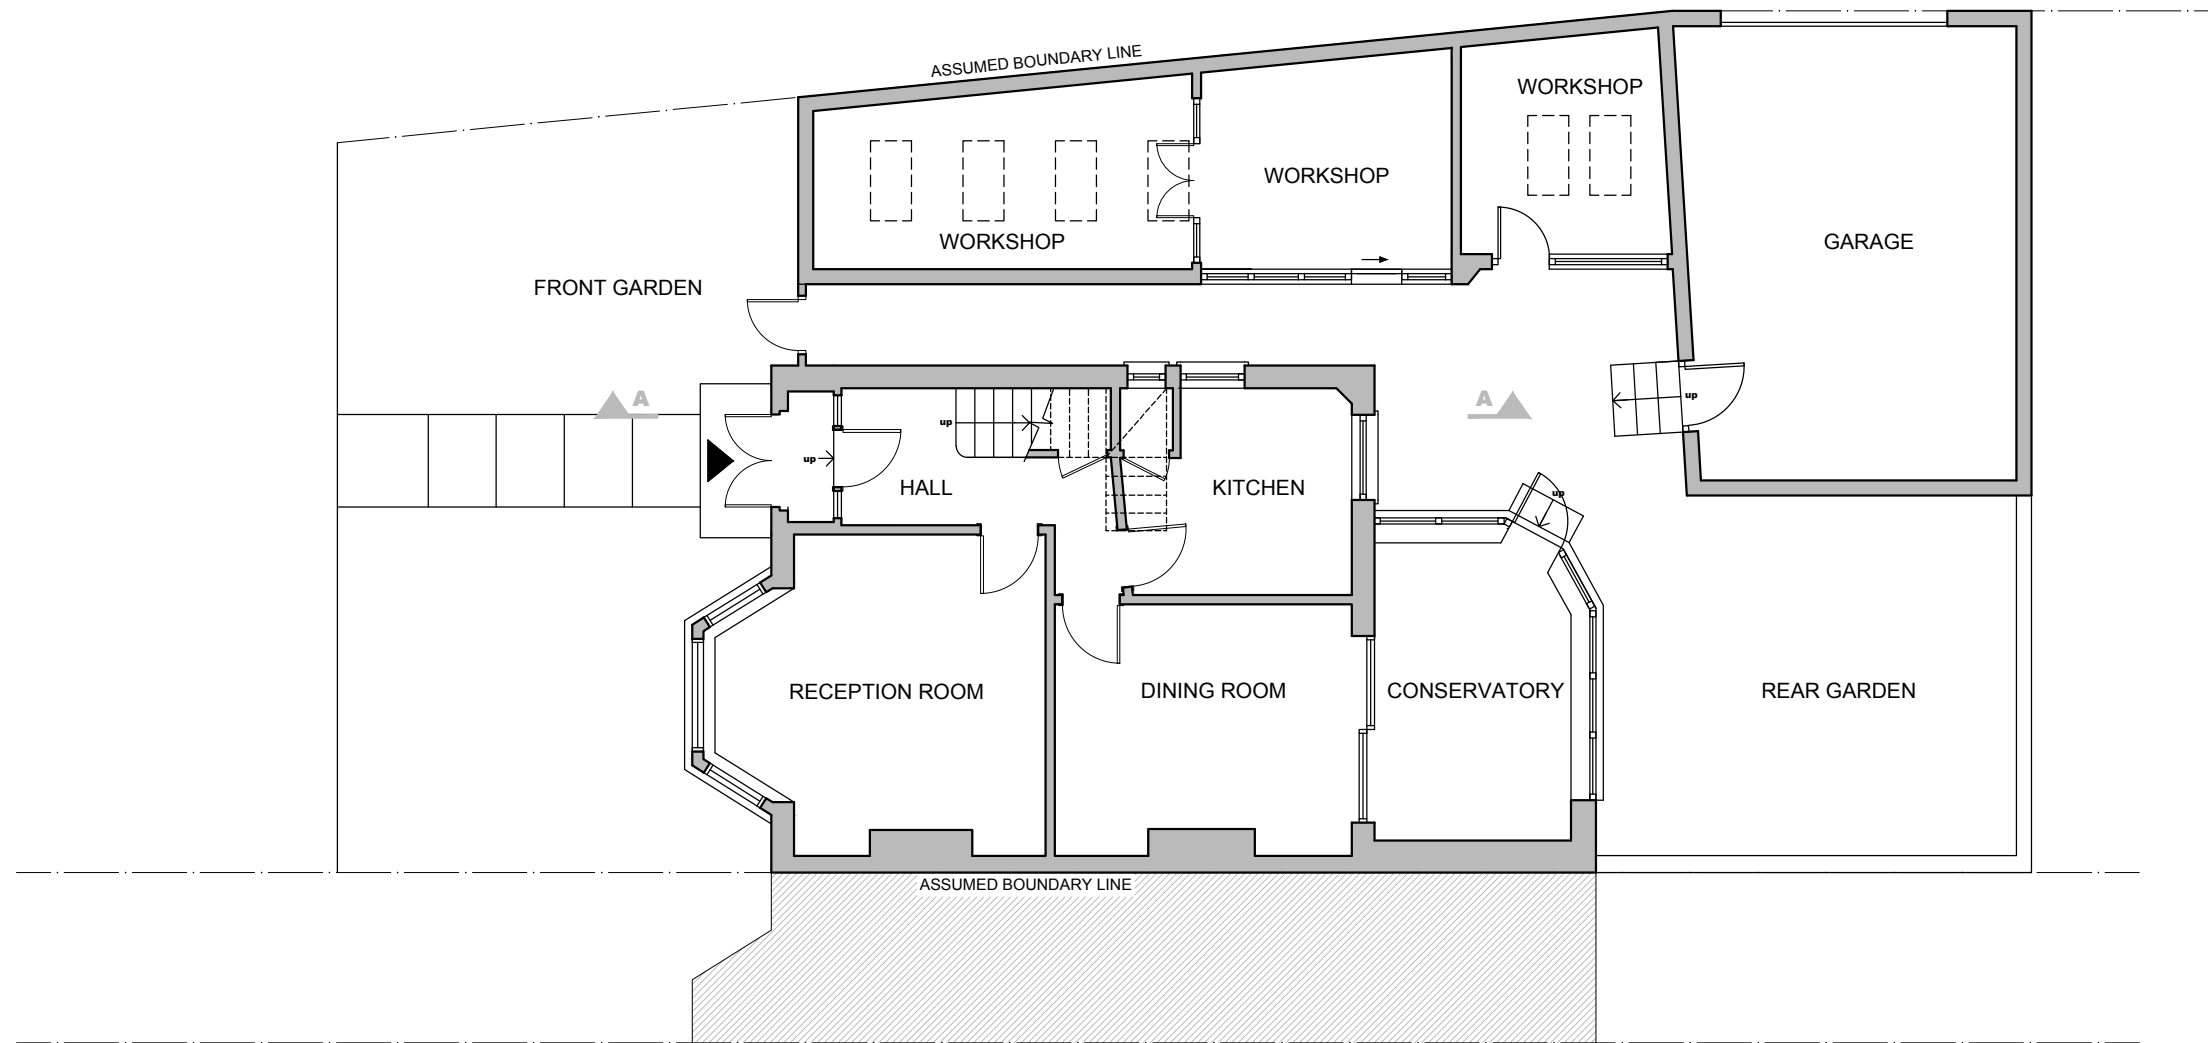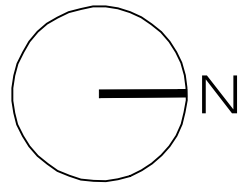

**02** EXISTING GROUND FLOOR PLAN  
 A-(10)-010 1:50@ A1, 1:100 @ A3

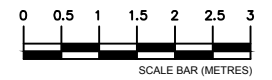



PROJECT NAME:	CLIENT/PROJECT:	NOTES:	ARCHITECTURE:	CONSTRUCTION:	SHEET TITLE:	DRAWING STATUS:	JOB NUMBER:
1243	187 Leighton Road, London NW5 2RD	All dimensions in millimetres. All dimensions and levels are to be checked on site by the main contractor prior to commencing excavation works. Any discrepancy is to be reported back to the designer for instruction. This drawing is the property of VORBILD ARCHITECTURE LIMITED and may not be reproduced or disclosed to a third party in any form without written permission.	 www.vorbild.co.uk info@vorbild.co.uk		EXISTING GROUND FLOOR PLAN	FOR PLANNING	1243
				INSTALLATIONS:		DRAWN BY:	DRAWING No:
				INSTALLATIONS:		KK/MS	A-(10)-010
						APPROVED:	SCALE: DATE: Rev. No.:
						MS	1:100 08.02.2023

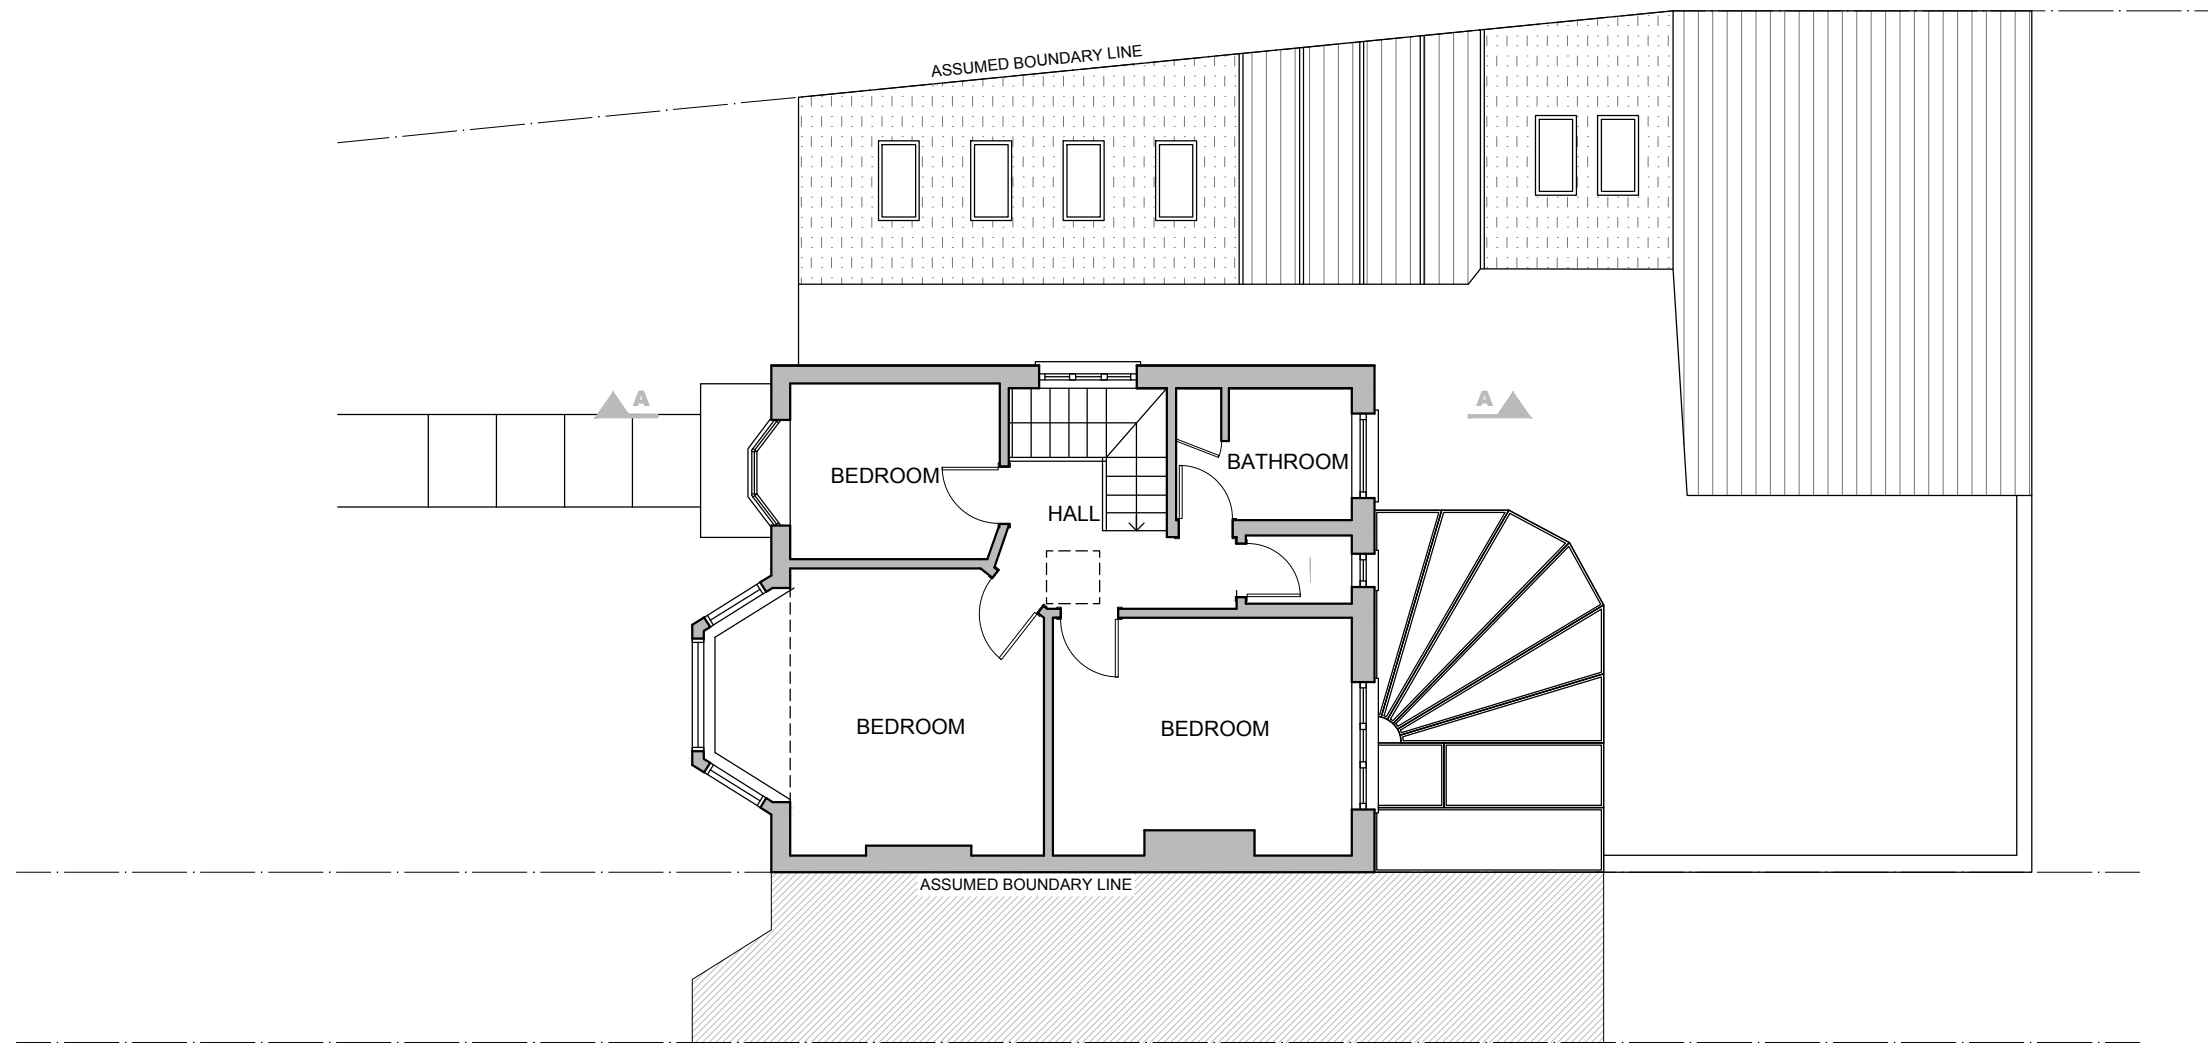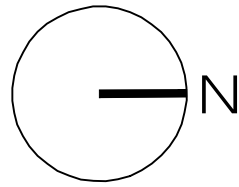

03 EXISTING FIRST FLOOR PLAN  
 A-(10)-011 1:50@ A1, 1:100 @ A3



PROJECT NAME: 1243	CLIENT/PROJECT: 187 Leighton Road, London NW5 2RD	NOTES: All dimensions in millimetres. All dimensions and levels are to be checked on site by the main contractor prior to commencing excavation works. Any discrepancy is to be reported back to the designer for instruction. This drawing is the property of VORBILD ARCHITECTURE LIMITED and may not be reproduced or disclosed to a third party in any form without written permission.	ARCHITECTURE:  www.vorbild.co.uk info@vorbild.co.uk	CONSTRUCTION: _____ INSTALLATIONS: _____ INSTALLATIONS: _____	SHEET TITLE: EXISTING FIRST FLOOR PLAN	DRAWING STATUS: FOR PLANNING	JOB NUMBER: 1243
						DRAWN BY: KK/MS	DRAWING No: A-(10)-011
						APPROVED: MS	SCALE: DATE: Rev. No.: 1:100 08.02.2023

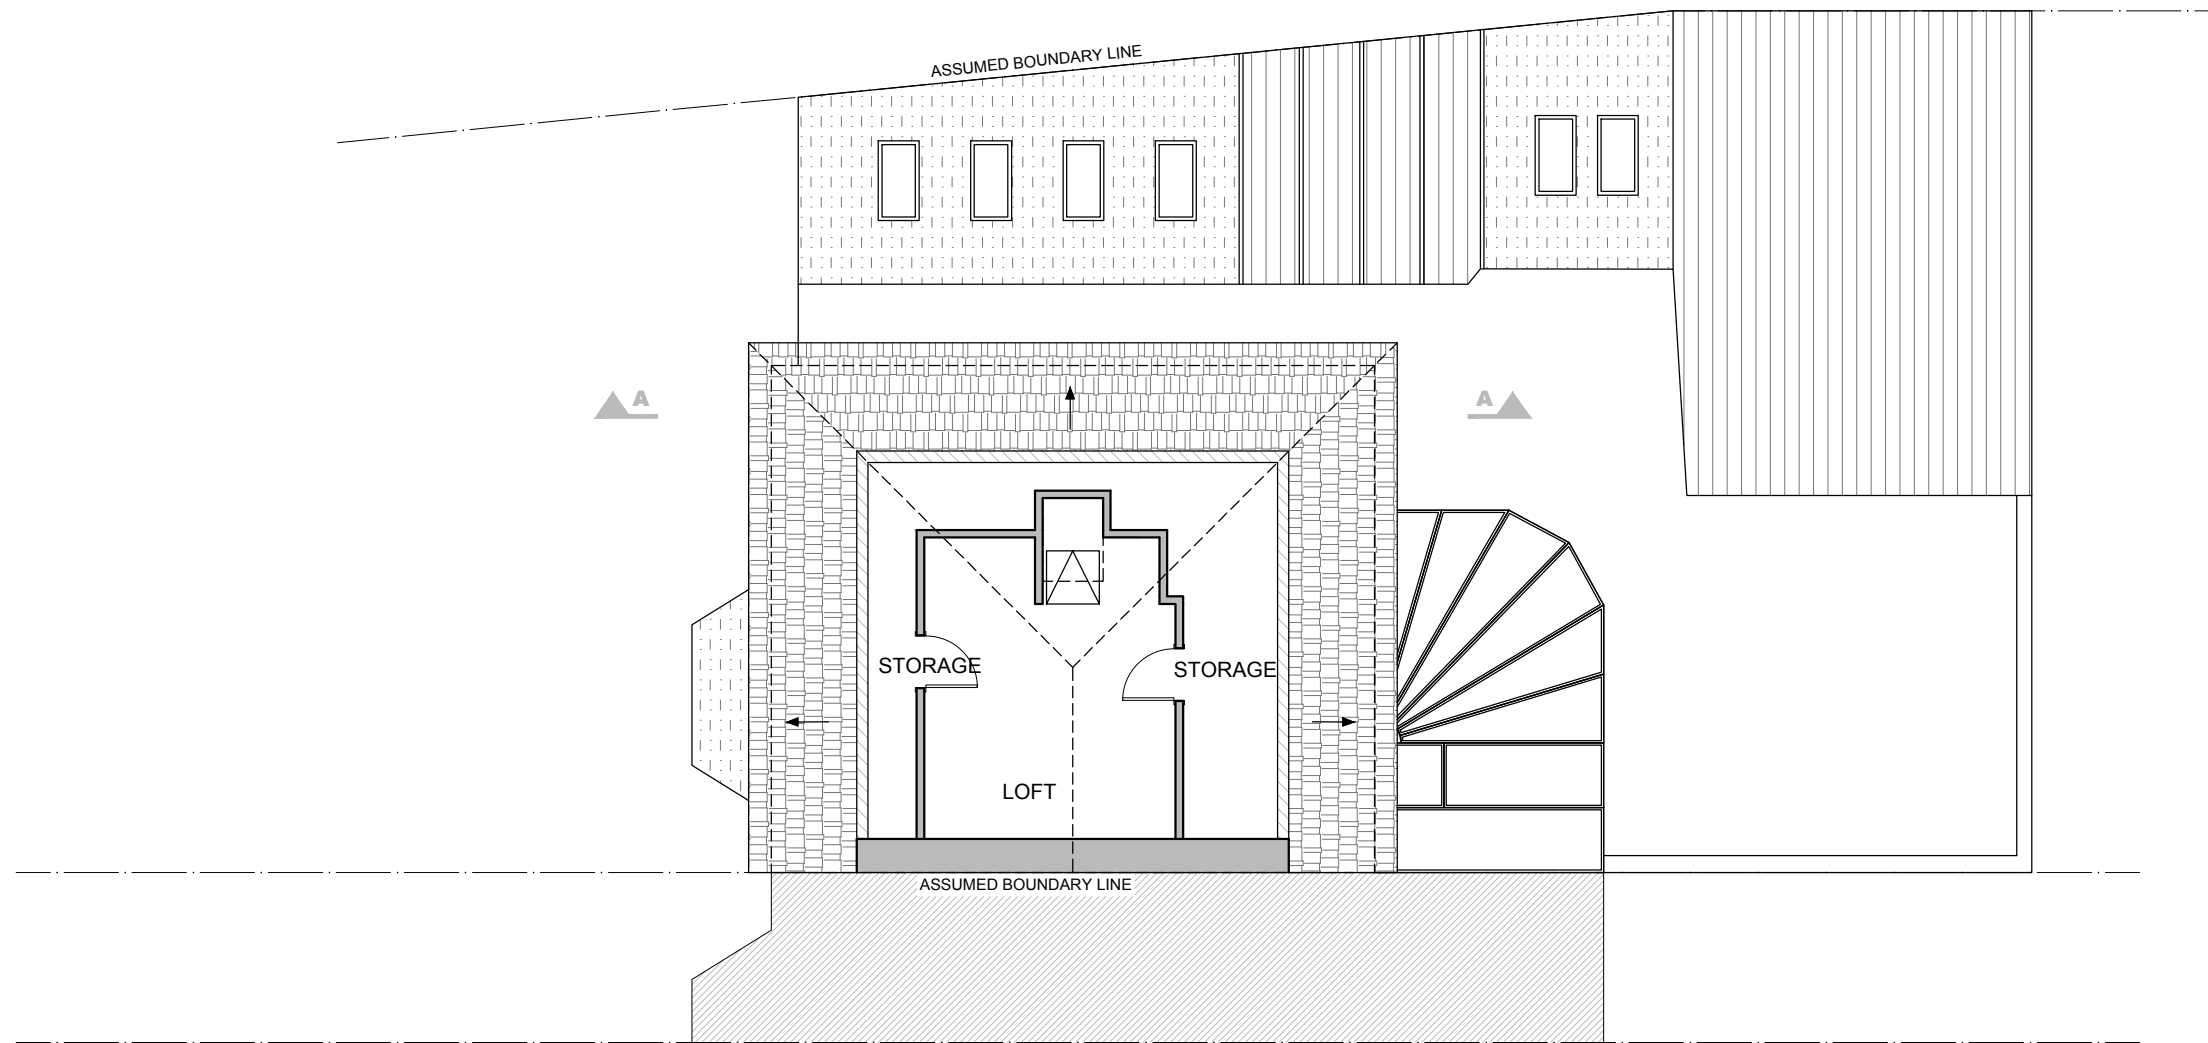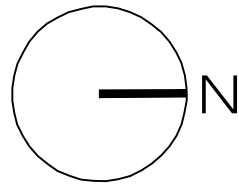

**04** EXISTING LOFT FLOOR PLAN  
 A-(10)-012 1:50@ A1, 1:100 @ A3



PROJECT NAME: 1243  
 CLIENT/PROJECT: 187 Leighton Road, London NW5 2RD

NOTES:  
 All dimensions in millimetres.  
 All dimensions and levels are to be checked on site by the main contractor prior to commencing excavation works. Any discrepancy is to be reported back to the designer for instruction.  
 This drawing is the property of VORBILD ARCHITECTURE LIMITED and may not be reproduced or disclosed to a third party in any form without written permission.





CONSTRUCTION:  
 INSTALLATIONS:  
 INSTALLATIONS:

SHEET TITLE:  
 EXISTING LOFT FLOOR PLAN

DRAWING STATUS: FOR PLANNING  
 DRAWN BY: KK/MS  
 APPROVED: MS


JOB NUMBER: 1243  
 DRAWING No: A-(10)-012  
 SCALE: 1:100  
 DATE: 08.02.2023  
 Rev. No.:

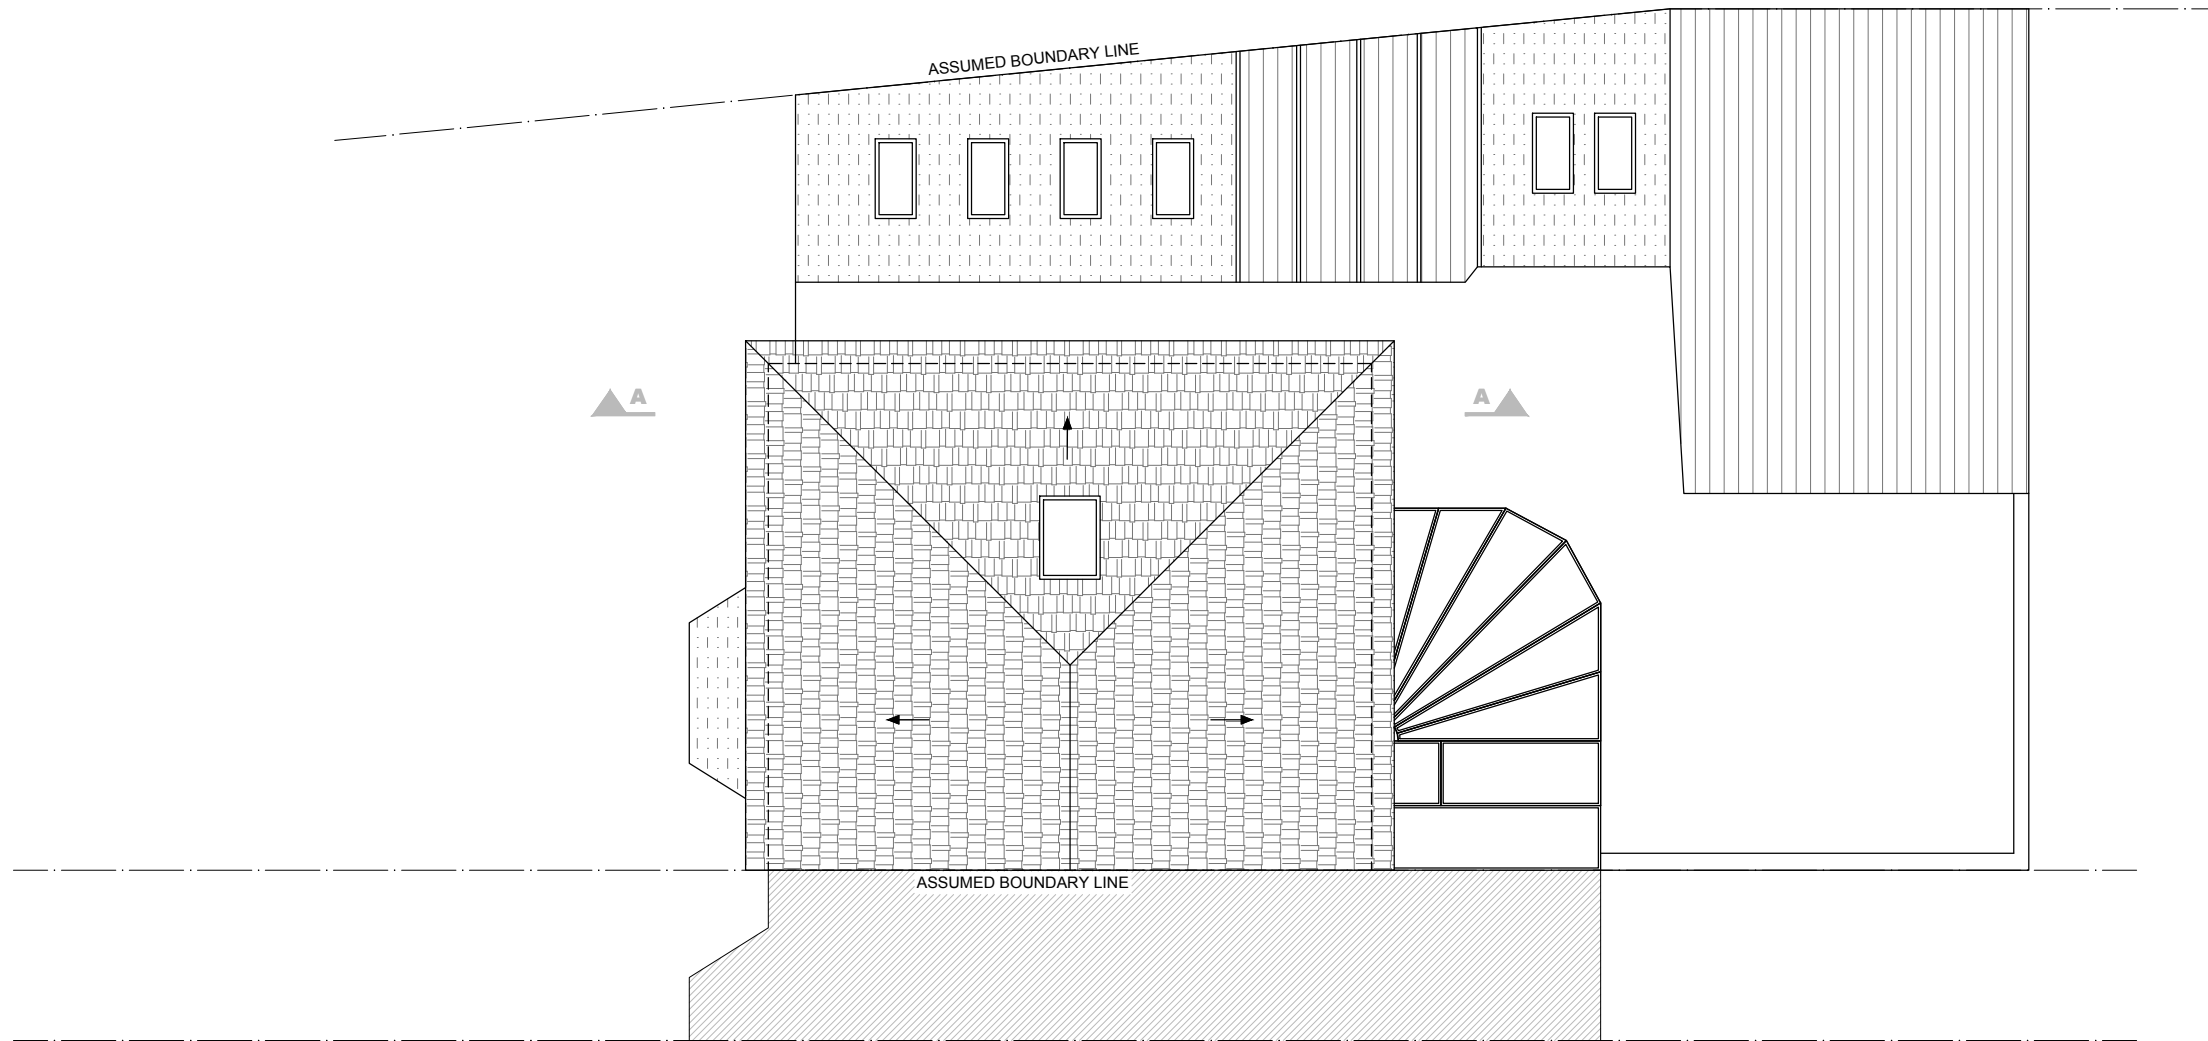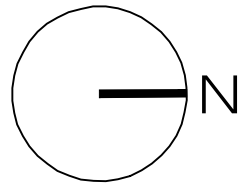


05 EXISTING ROOF PLAN  
A-(10)-013 1:50@ A1, 1:100 @ A3



PROJECT NAME:	CLIENT/PROJECT:	NOTES:	ARCHITECTURE:	CONSTRUCTION:	SHEET TITLE:	DRAWING STATUS:	JOB NUMBER:
1243	187 Leighton Road, London NW5 2RD	All dimensions in millimetres. All dimensions and levels are to be checked on site by the main contractor prior to commencing excavation works. Any discrepancy is to be reported back to the designer for instruction. This drawing is the property of VORBILD ARCHITECTURE LIMITED and may not be reproduced or disclosed to a third party in any form without written permission.	 www.vorbild.co.uk info@vorbild.co.uk	INSTALLATIONS:	EXISTING ROOF PLAN	FOR PLANNING	1243
				INSTALLATIONS:		DRAWN BY:	DRAWING No:
						KK/MS	A-(10)-013
						APPROVED:	SCALE: DATE: Rev. No.:
						MS	1:100 08.02.2023

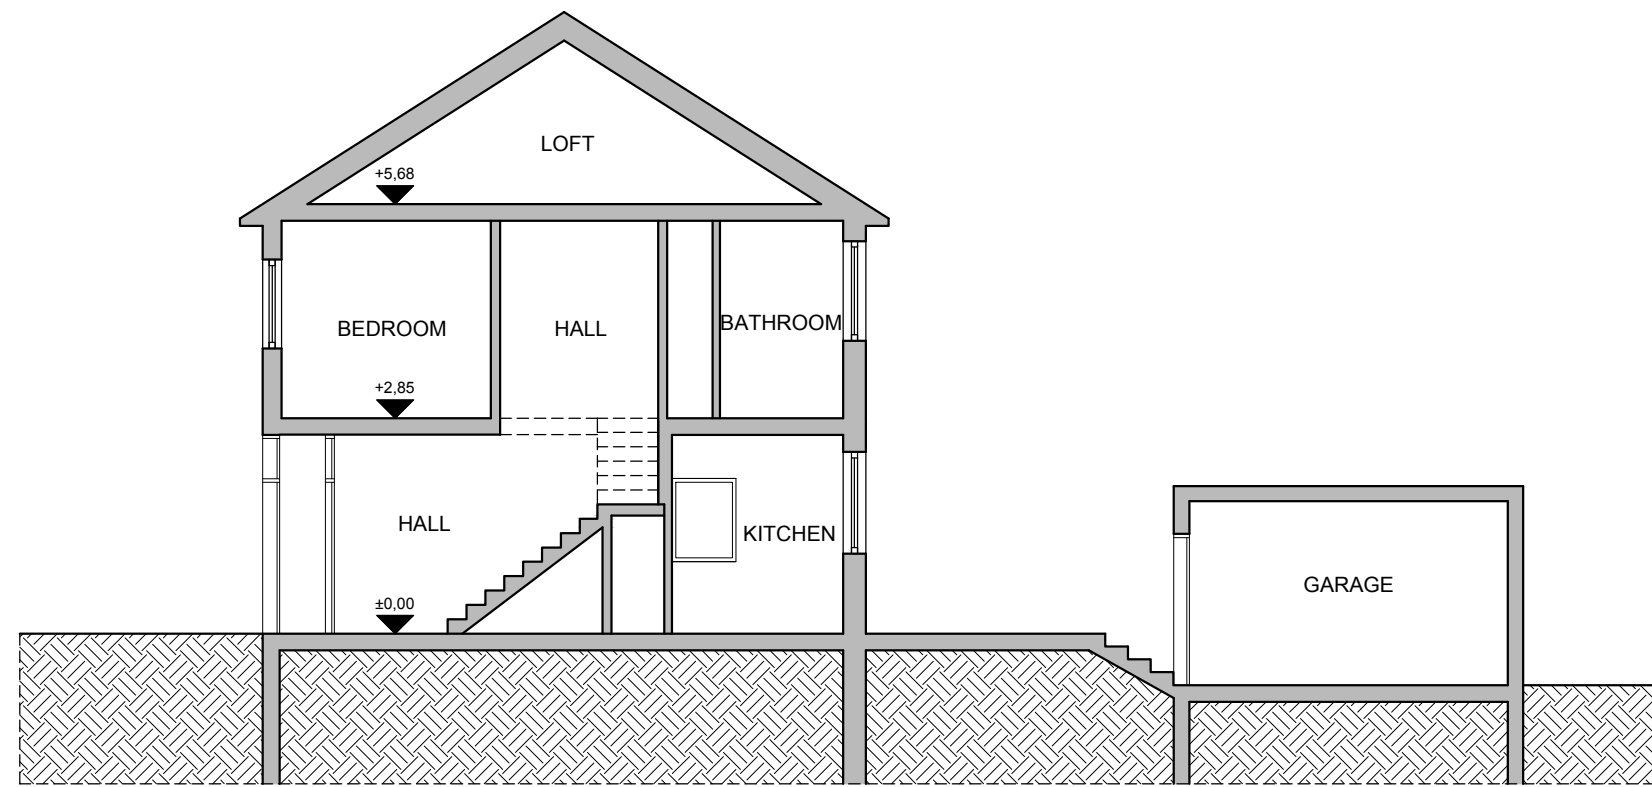

06 EXISTING SECTION A-A  
 A-(11)-010 1:50@ A1, 1:100 @ A3

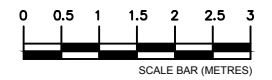

PROJECT NAME:	CLIENT/PROJECT:	NOTES:	ARCHITECTURE:	CONSTRUCTION:	SHEET TITLE:	DRAWING STATUS:	JOB NUMBER:
1243	187 Leighton Road, London NW5 2RD	All dimensions in millimetres. All dimensions and levels are to be checked on site by the main contractor prior to commencing excavation works. Any discrepancy is to be reported back to the designer for instruction. This drawing is the property of VORBILD ARCHITECTURE LIMITED and may not be reproduced or disclosed to a third party in any form without written permission	 www.vorbild.co.uk info@vorbild.co.uk		EXISTING SECTION A-A	FOR PLANNING	1243
				INSTALLATIONS:		DRAWN BY:	DRAWING No:
				INSTALLATIONS:		KK/MS	A-(11)-010
						APPROVED:	SCALE: DATE: Rev. No.:
						MS	1:100 08.02.2023




07 EXISTING FRONT ELEVATION  
 A-(12)-010 1:50@ A1, 1:100 @ A3



PROJECT NAME:	CLIENT/PROJECT:	NOTES:	ARCHITECTURE:	CONSTRUCTION:	SHEET TITLE:	DRAWING STATUS:	JOB NUMBER:
1243	187 Leighton Road, London NW5 2RD	All dimensions in millimetres. All dimensions and levels are to be checked on site by the main contractor prior to commencing excavation works. Any discrepancy is to be reported back to the designer for instruction. This drawing is the property of VORBILD ARCHITECTURE LIMITED and may not be reproduced or disclosed to a third party in any form without written permission	 www.vorbild.co.uk info@vorbild.co.uk	INSTALLATIONS:	EXISTING FRONT ELEVATION	FOR PLANNING	1243
				INSTALLATIONS:		DRAWN BY:	DRAWING No:
						KK/MS	A-(12)-010
						APPROVED:	SCALE: DATE: Rev. No.:
						MS	1:100 08.02.2023




08 EXISTING REAR ELEVATION  
 A-(12)-011 1:50@ A1, 1:100 @ A3

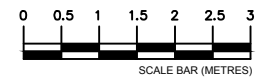

PROJECT NAME:	CLIENT/PROJECT:	NOTES:	ARCHITECTURE:	CONSTRUCTION:	SHEET TITLE:	DRAWING STATUS:	JOB NUMBER:
1243	187 Leighton Road, London NW5 2RD	All dimensions in millimetres. All dimensions and levels are to be checked on site by the main contractor prior to commencing excavation works. Any discrepancy is to be reported back to the designer for instruction. This drawing is the property of VORBILD ARCHITECTURE LIMITED and may not be reproduced or disclosed to a third party in any form without written permission.	 www.vorbild.co.uk info@vorbild.co.uk	INSTALLATIONS:	EXISTING REAR ELEVATION	FOR PLANNING	1243
				INSTALLATIONS:		DRAWN BY:	DRAWING No:
						KK/MS	A-(12)-011
						APPROVED:	SCALE: DATE: Rev. No.:
						MS	1:100 08.02.2023



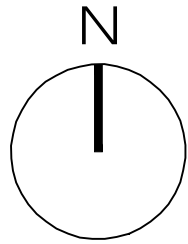

09 PROPOSED OS MAP  
A-(13)-009 1:625@ A1, 1:1250 @ A3





PROJECT NAME: 1243  
CLIENT/PROJECT: 187 Leighton Road, London NW5 2RD

NOTES:  
All dimensions in millimetres.  
All dimensions and levels are to be checked on site by the main contractor prior to commencing excavation works. Any discrepancy is to be reported back to the designer for instruction.  
This drawing is the property of VORBILD ARCHITECTURE LIMITED and may not be reproduced or disclosed to a third party in any form without written permission.

ARCHITECTURE:  
**VORBILD**  
ARCHITECTURE  
www.vorbild.co.uk info@vorbild.co.uk

CONSTRUCTION:  
INSTALLATIONS:  
INSTALLATIONS:  
SHEET TITLE: PROPOSED OS MAP

DRAWING STATUS: FOR PLANNING  
DRAWN BY: KK/MS  
APPROVED: MS  
SIGNATURE:  
JOB NUMBER: 1243  
DRAWING No: A-(13)-009  
SCALE: 1:1250  
DATE: 08.02.2023  
Rev. No.:

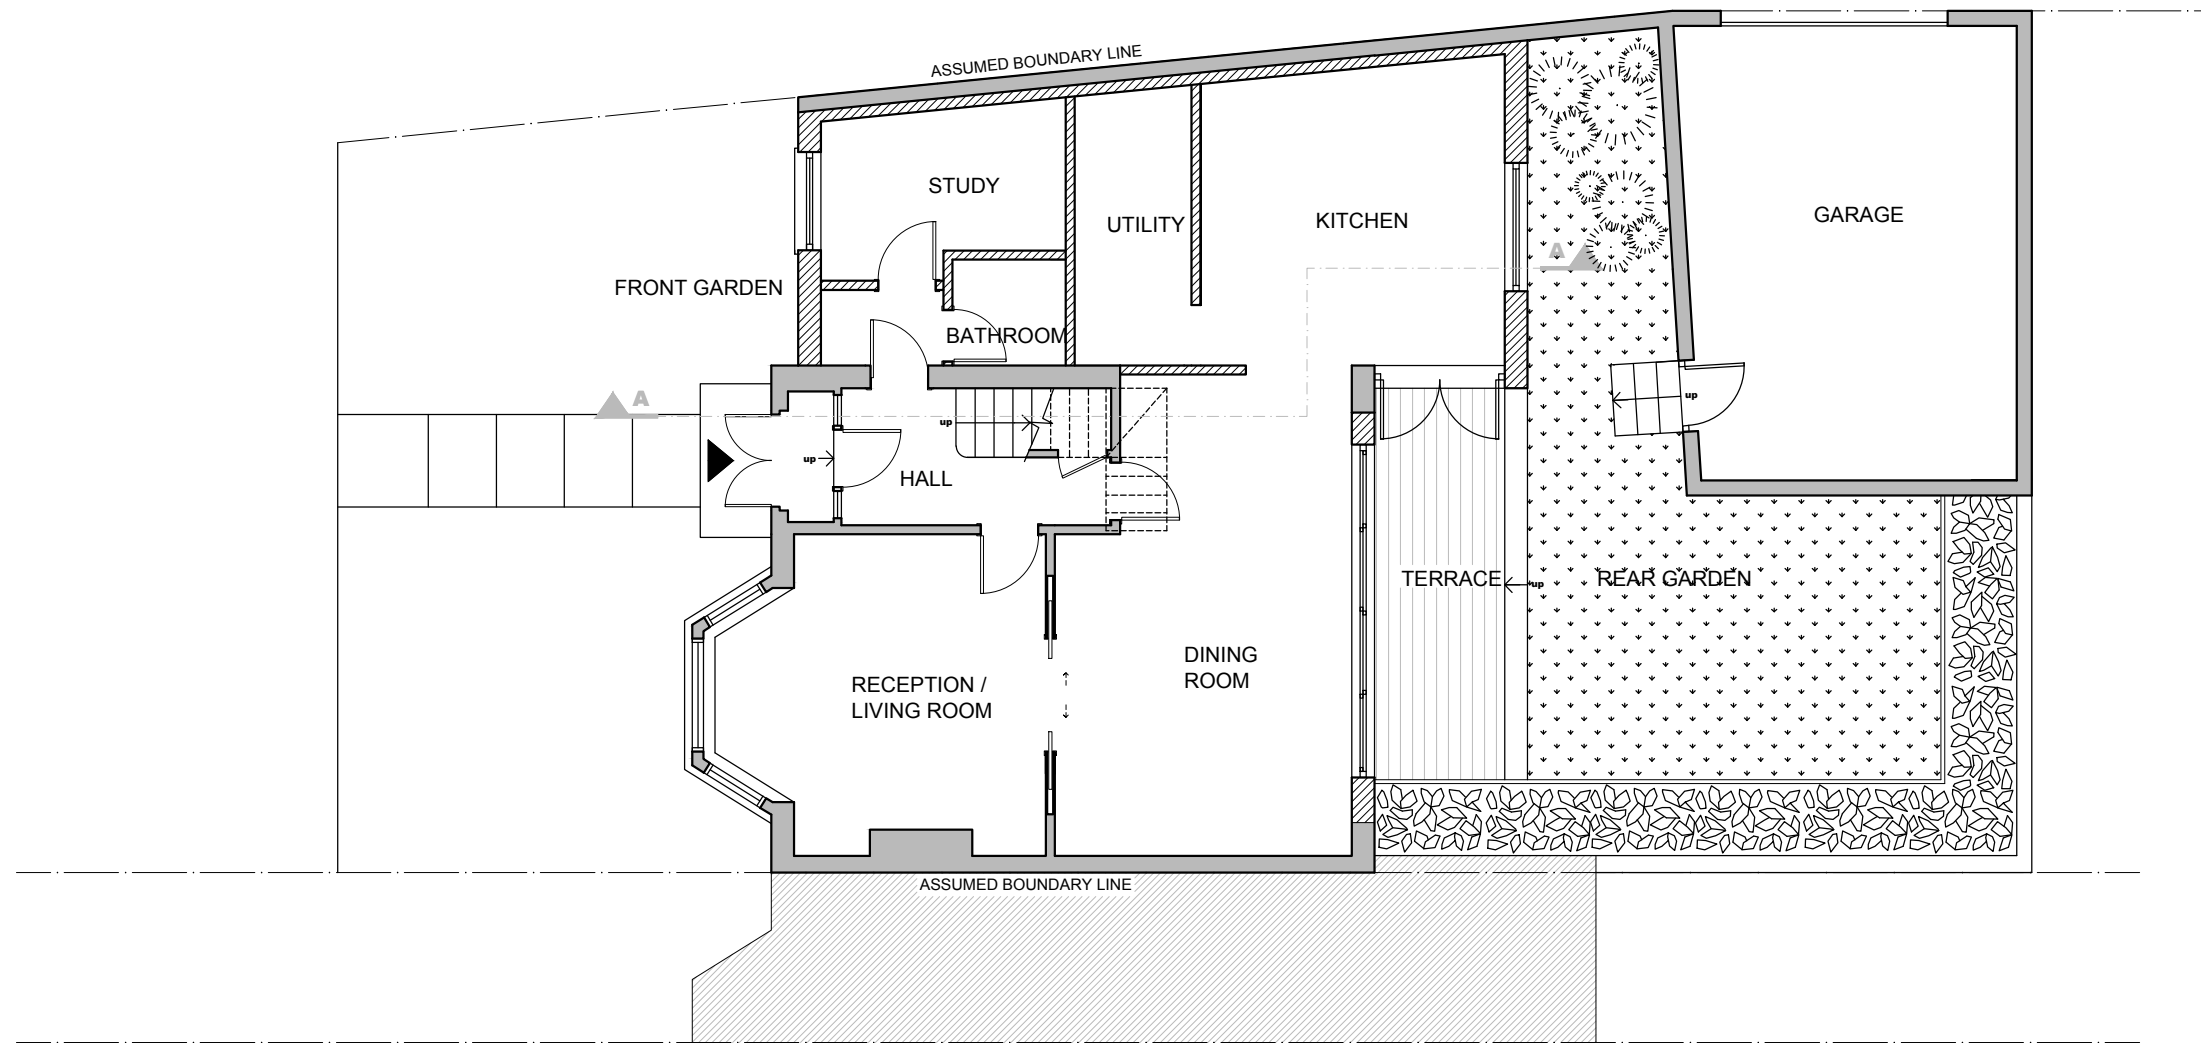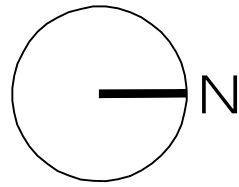

10  
A-(13)-010

**PROPOSED GROUND FLOOR PLAN**  
1:50@ A1, 1:100 @ A3



PROJECT NAME: 1243  
CLIENT/PROJECT: 187 Leighton Road, London NW5 2RD

NOTES:  
All dimensions in millimetres.  
All dimensions and levels are to be checked on site by the main contractor prior to commencing excavation works. Any discrepancy is to be reported back to the designer for instruction.  
This drawing is the property of VORBILD ARCHITECTURE LIMITED and may not be reproduced or disclosed to a third party in any form without written permission.



ARCHITECTURE:  
**VORBILD**  
ARCHITECTURE  
www.vorbild.co.uk info@vorbild.co.uk

CONSTRUCTION:  
INSTALLATIONS:  
INSTALLATIONS:


SHEET TITLE:  
**PROPOSED GROUND FLOOR PLAN**

DRAWING STATUS: **FOR PLANNING**  
DRAWN BY: **KK/MS**  
APPROVED: **MS**

JOB NUMBER: 1243  
DRAWING No: A-(13)-010-B  
SCALE: 1:100  
DATE: 08.02.2023  
Rev. No.:

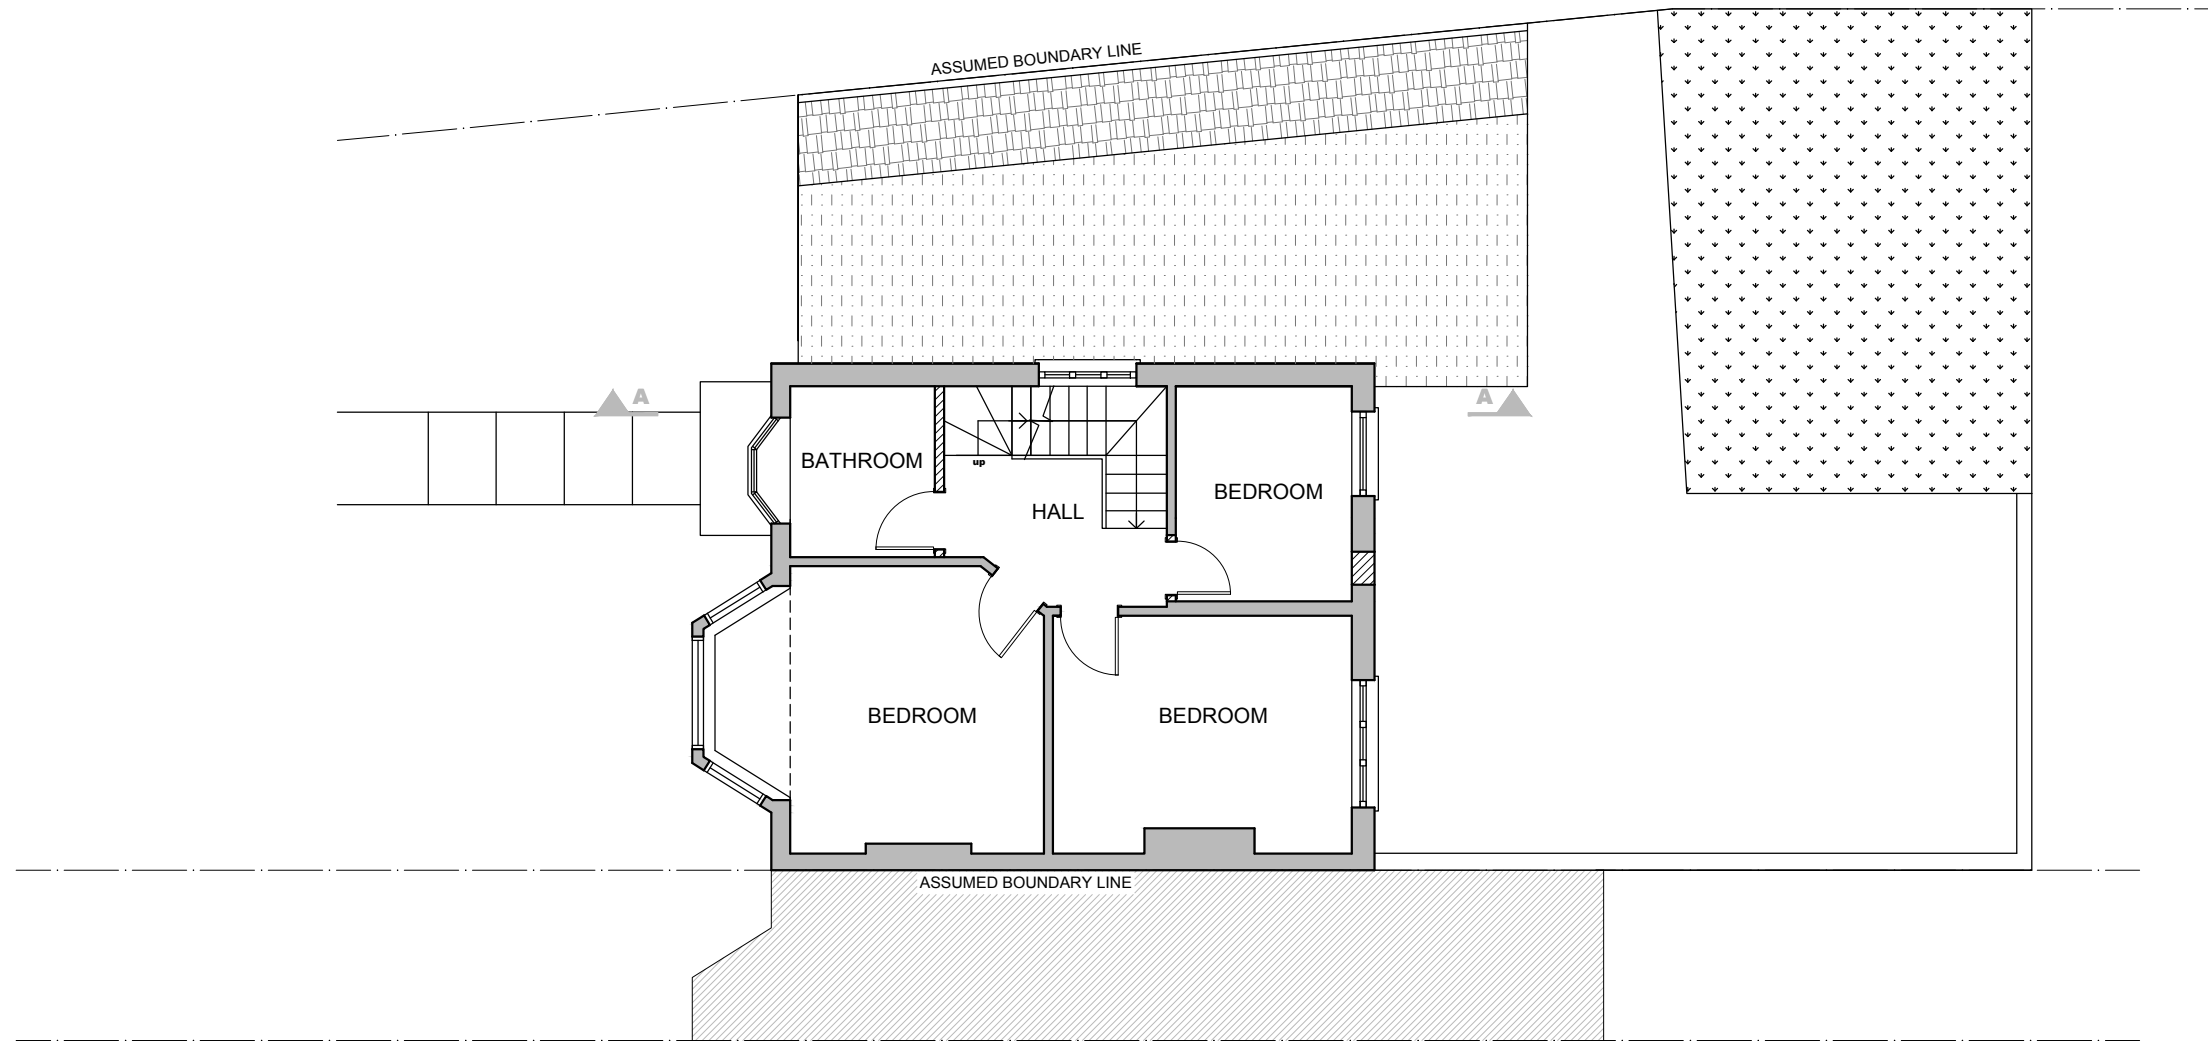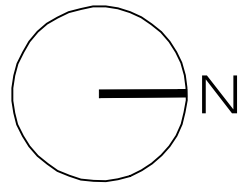

11 PROPOSED FIRST FLOOR PLAN  
 A-(13)-011 1:50@ A1, 1:100 @ A3

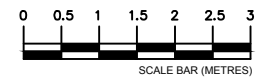

PROJECT NAME: 1243  
 CLIENT/PROJECT: 187 Leighton Road, London NW5 2RD

NOTES:  
 All dimensions in millimetres.  
 All dimensions and levels are to be checked on site by the main contractor prior to commencing excavation works. Any discrepancy is to be reported back to the designer for instruction.  
 This drawing is the property of VORBILD ARCHITECTURE LIMITED and may not be reproduced or disclosed to a third party in any form without written permission.





CONSTRUCTION:  
 INSTALLATIONS:  
 INSTALLATIONS:


SHEET TITLE:  
 PROPOSED FIRST FLOOR PLAN

DRAWING STATUS: FOR PLANNING  
 DRAWN BY: KK/MS  
 APPROVED: MS

JOB NUMBER: 1243  
 DRAWING No: A-(13)-011-B  
 SCALE: 1:100  
 DATE: 08.02.2023  
 Rev. No.:

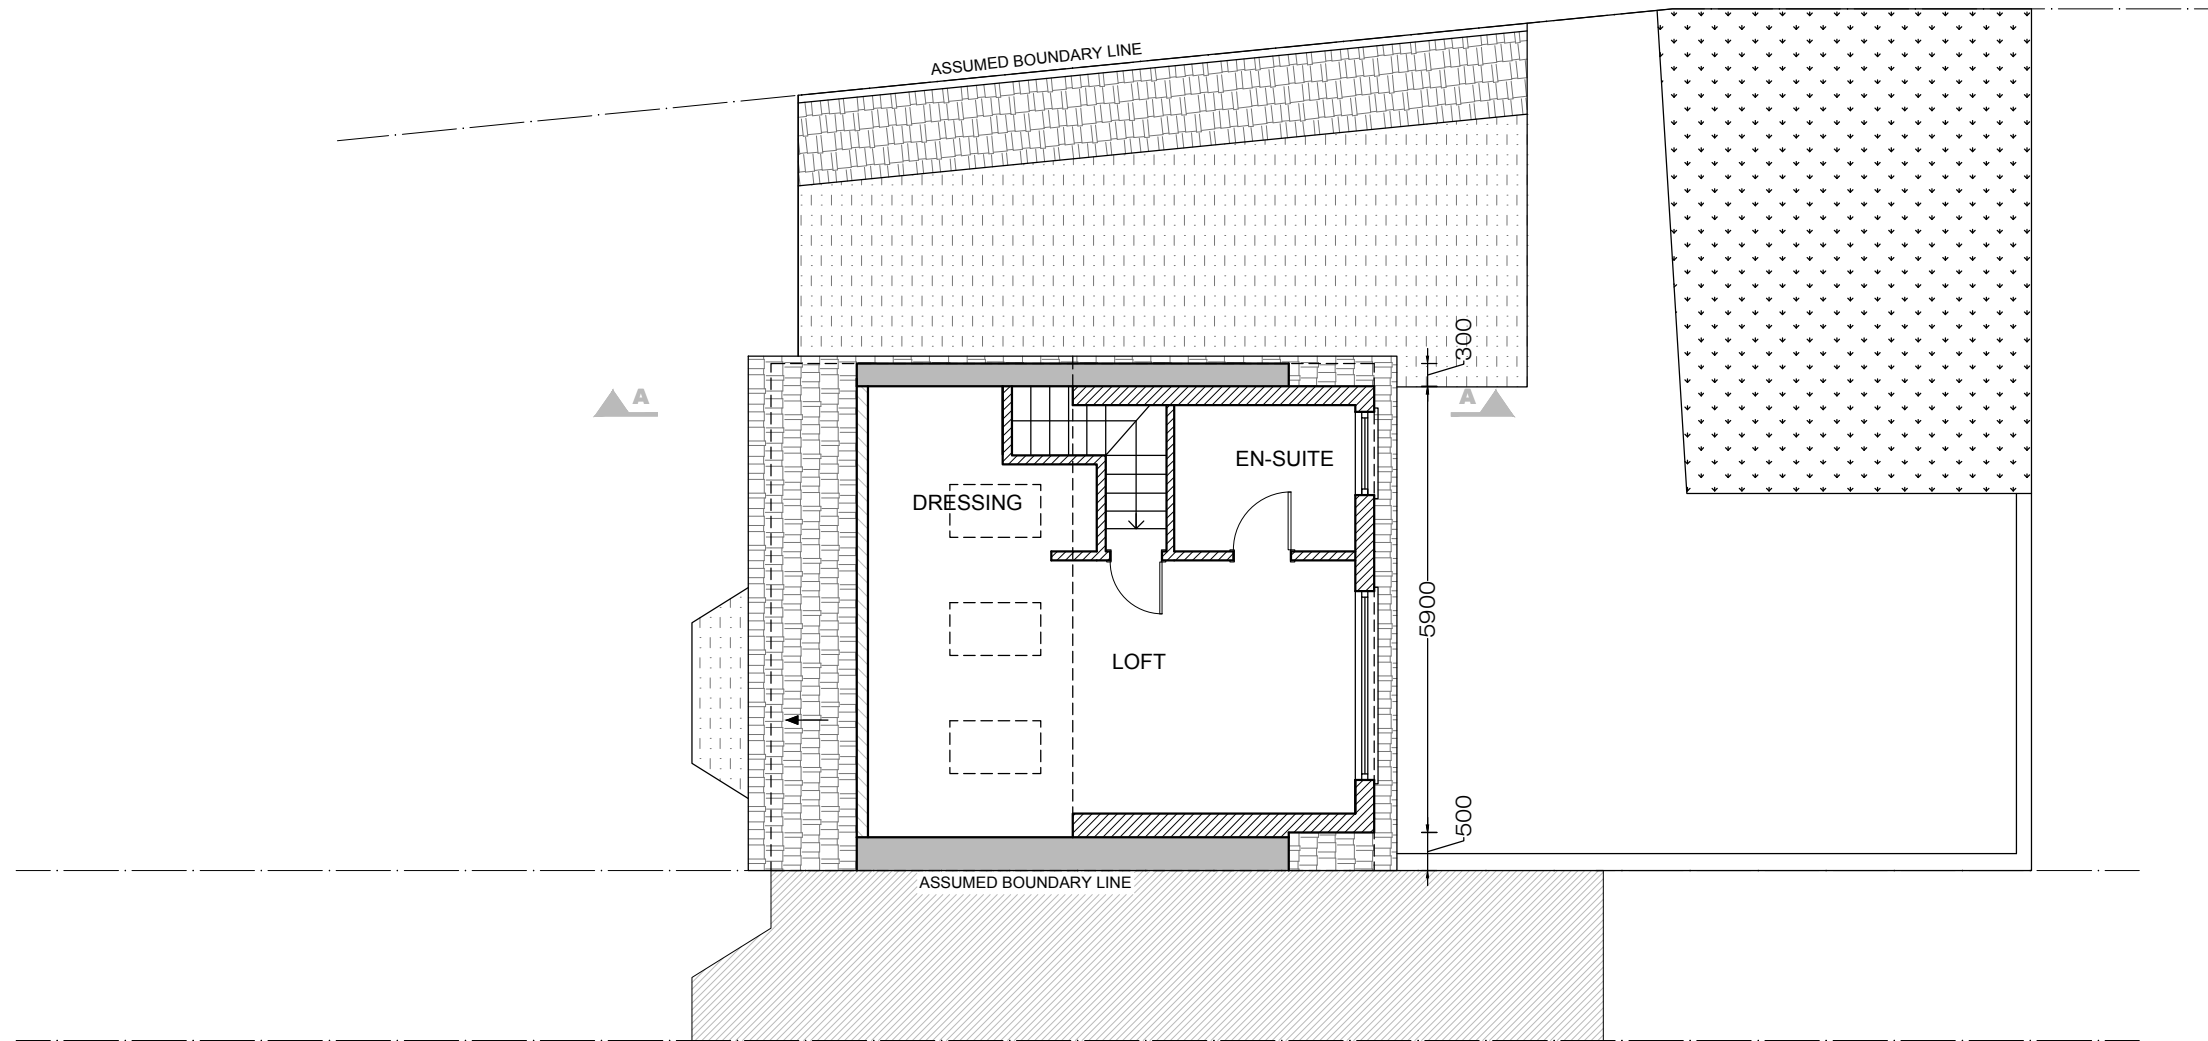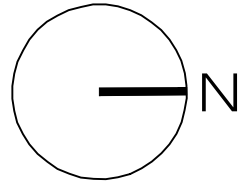

12 PROPOSED LOFT PLAN  
 A-(13)-012 1:50@ A1, 1:100 @ A3

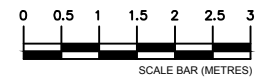

PROJECT NAME: 1243  
 CLIENT/PROJECT: 187 Leighton Road, London NW5 2RD

NOTES:  
 All dimensions in millimetres.  
 All dimensions and levels are to be checked on site by the main contractor prior to commencing excavation works. Any discrepancy is to be reported back to the designer for instruction.  
 This drawing is the property of VORBILD ARCHITECTURE LIMITED and may not be reproduced or disclosed to a third party in any form without written permission.

ARCHITECTURE:



**VORBILD**  
 ARCHITECTURE  
 www.vorbild.co.uk info@vorbild.co.uk

CONSTRUCTION:  
 INSTALLATIONS:  
 INSTALLATIONS:

SHEET TITLE:  
 PROPOSED LOFT PLAN

DRAWING STATUS: FOR PLANNING  
 DRAWN BY: KK/MS  
 APPROVED: MS

JOB NUMBER: 1243  
 DRAWING No: A-(13)-012-B  
 SCALE: 1:100  
 DATE: 08.02.2023  
 Rev. No.:

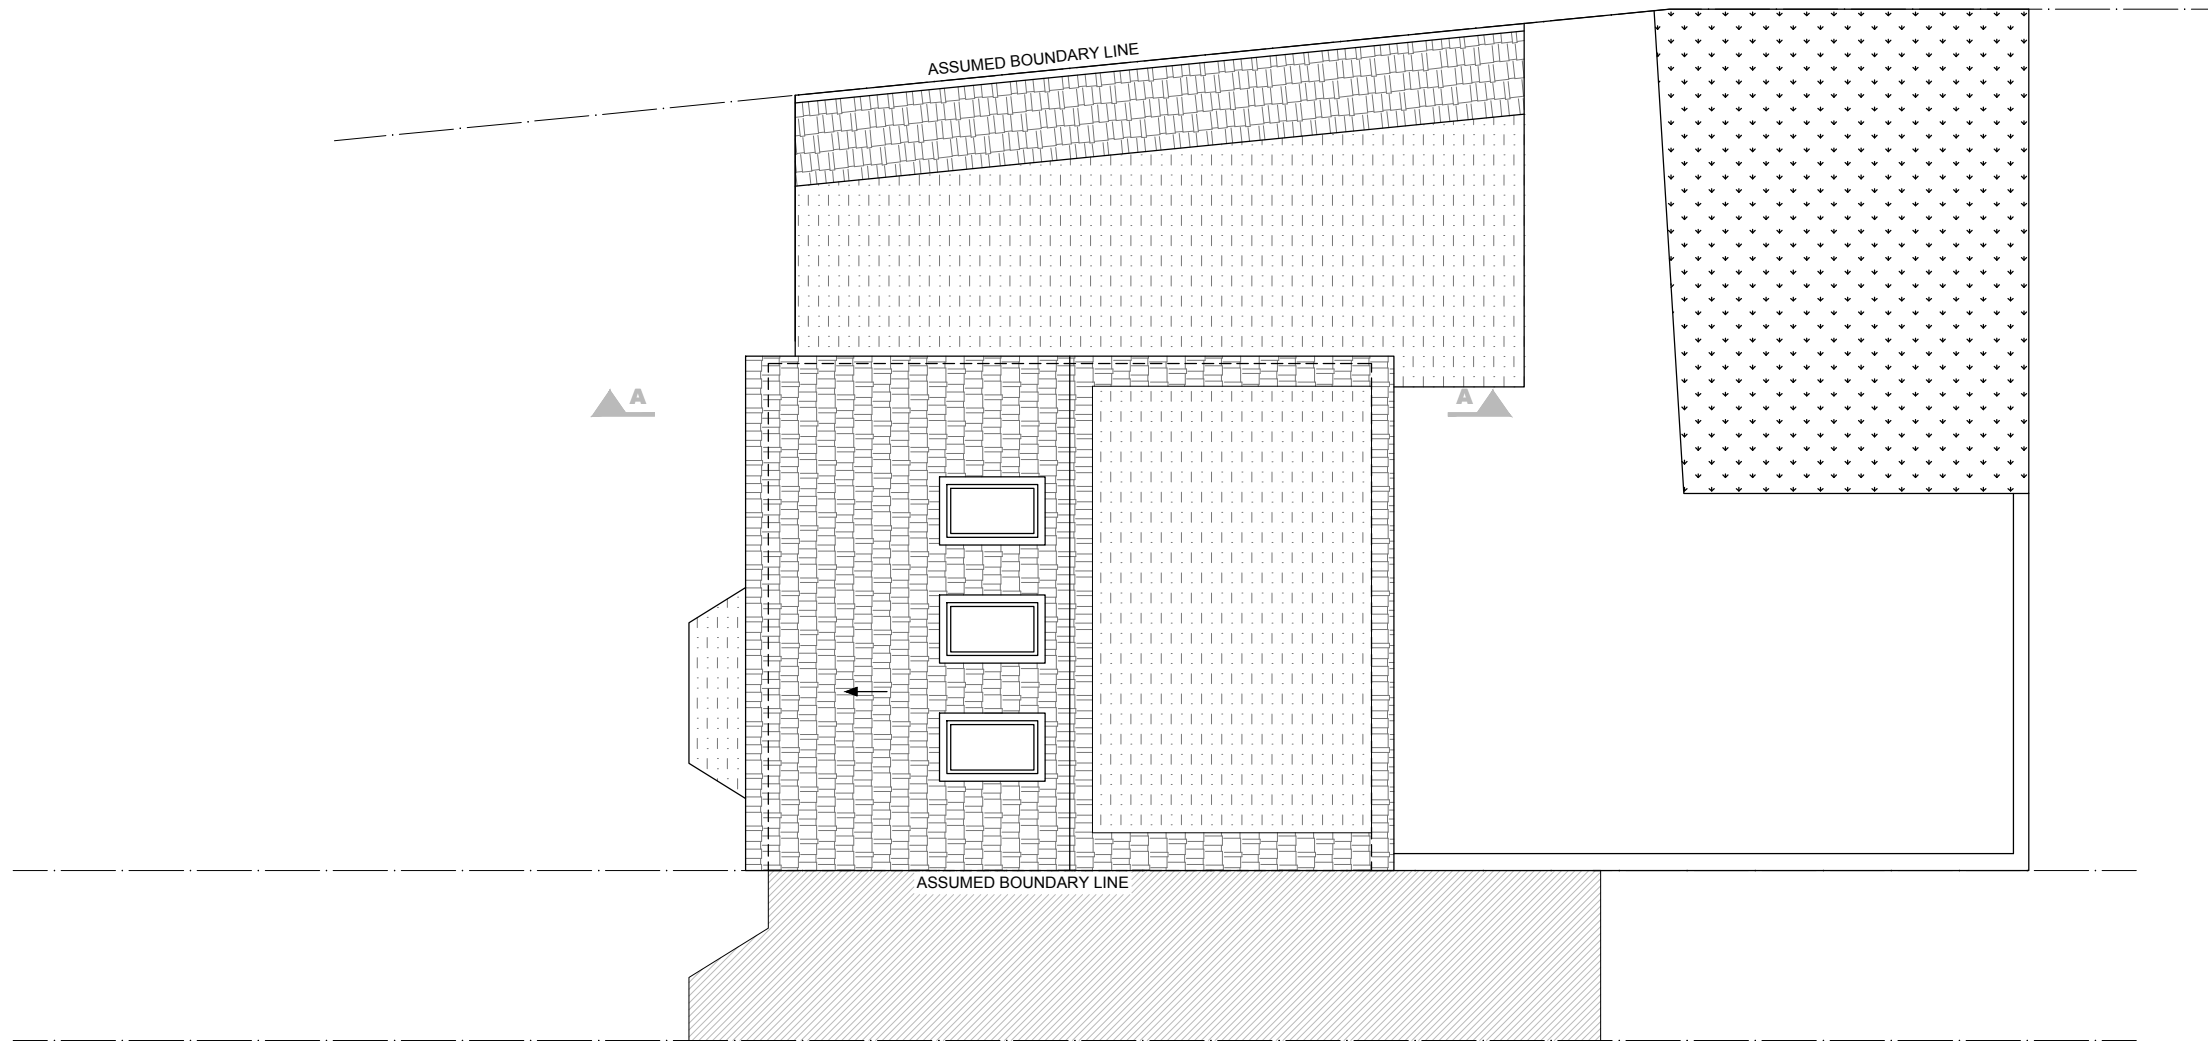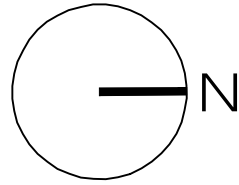

13 PROPOSED ROOF PLAN  
 A-(13)-013 1:50@ A1, 1:100 @ A3




PROJECT NAME: 1243  
 CLIENT/PROJECT: 187 Leighton Road, London NW5 2RD

NOTES:  
 All dimensions in millimetres.  
 All dimensions and levels are to be checked on site by the main contractor prior to commencing excavation works. Any discrepancy is to be reported back to the designer for instruction.  
 This drawing is the property of VORBILD ARCHITECTURE LIMITED and may not be reproduced or disclosed to a third party in any form without written permission.



CONSTRUCTION:  
 INSTALLATIONS:  
 SHEET TITLE: PROPOSED ROOF PLAN

DRAWING STATUS: FOR PLANNING  
 DRAWN BY: KK/MS  
 APPROVED: MS  
 JOB NUMBER: 1243  
 DRAWING No: A-(13)-013-B  
 SCALE: 1:100  
 DATE: 08.02.2023  
 Rev. No.:

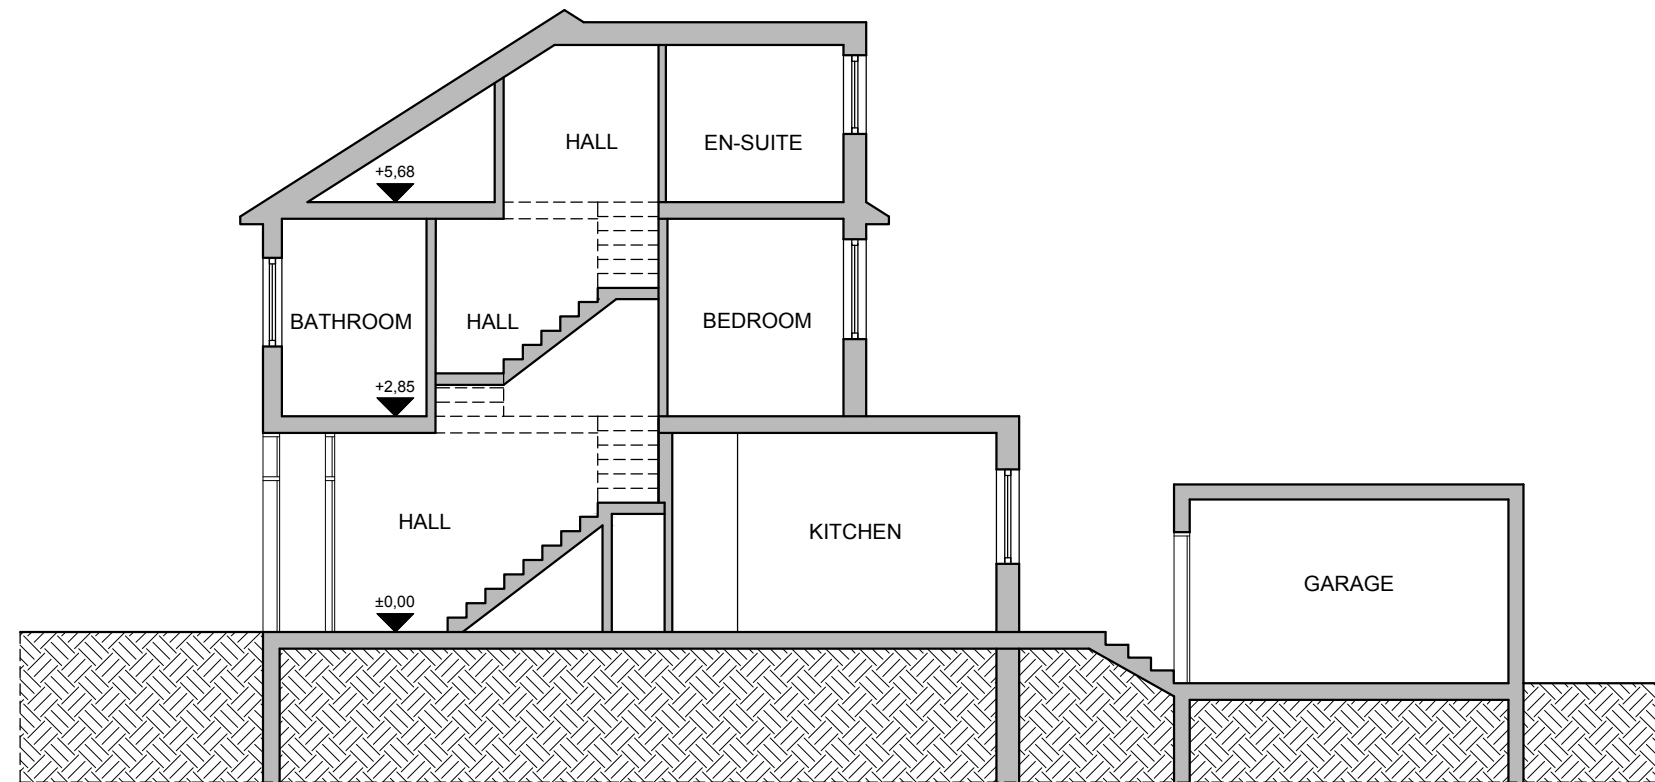

14 PROPOSED SECTION A-A  
 A-(14)-010 1:50@ A1, 1:100 @ A3



PROJECT NAME: 1243  
 CLIENT/PROJECT: 187 Leighton Road, London NW5 2RD

NOTES:  
 All dimensions in millimetres.  
 All dimensions and levels are to be checked on site by the main contractor prior to commencing excavation works. Any discrepancy is to be reported back to the designer for instruction.  
 This drawing is the property of VORBILD ARCHITECTURE LIMITED and may not be reproduced or disclosed to a third party in any form without written permission.

ARCHITECTURE:  
  
 www.vorbild.co.uk info@vorbild.co.uk

CONSTRUCTION:  
 INSTALLATIONS:  
 INSTALLATIONS:

SHEET TITLE:  
 PROPOSED SECTION A-A

DRAWING STATUS: FOR PLANNING  
 DRAWN BY: KK/MS  
 APPROVED: MS

JOB NUMBER: 1243  
 DRAWING No: A-(14)-010-B  
 SCALE: 1:100  
 DATE: 08.02.2023  
 Rev. No.:



15  
A-(15)-010

**PROPOSED FRONT ELEVATION**  
1:50@ A1, 1:100 @ A3



PROJECT NAME: 1243  
CLIENT/PROJECT: 187 Leighton Road, London NW5 2RD

NOTES:  
All dimensions in millimetres.  
All dimensions and levels are to be checked on site by the main contractor prior to commencing excavation works. Any discrepancy is to be reported back to the designer for instruction.  
This drawing is the property of VORBILD ARCHITECTURE LIMITED and may not be reproduced or disclosed to a third party in any form without written permission

ARCHITECTURE:  
**V VORBILD**  
ARCHITECTURE  
www.vorbild.co.uk info@vorbild.co.uk

CONSTRUCTION:  
INSTALLATIONS:  
INSTALLATIONS:


SHEET TITLE:  
**PROPOSED FRONT ELEVATION**

DRAWING STATUS: **FOR PLANNING**  
DRAWN BY: **KK/MS**  
APPROVED: **MS**

JOB NUMBER: **1243**  
DRAWING No: **A-(15)-010-B**  
SCALE: **1:100** DATE: **08.02.2023** Rev. No.:



16 PROPOSED REAR ELEVATION  
 A-(15)-011 1:50@ A1, 1:100 @ A3

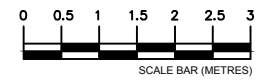

PROJECT NAME: 1243  
 CLIENT/PROJECT: 187 Leighton Road, London NW5 2RD

NOTES:  
 All dimensions in millimetres.  
 All dimensions and levels are to be checked on site by the main contractor prior to commencing excavation works. Any discrepancy is to be reported back to the designer for instruction.  
 This drawing is the property of VORBILD ARCHITECTURE LIMITED and may not be reproduced or disclosed to a third party in any form without written permission.



CONSTRUCTION:  
 INSTALLATIONS:  
 INSTALLATIONS:

SHEET TITLE:  
 PROPOSED REAR ELEVATION

DRAWING STATUS: FOR PLANNING  
 DRAWN BY: KK/MS  
 APPROVED: MS

JOB NUMBER: 1243  
 DRAWING No: A-(15)-011-B  
 SCALE: 1:100  
 DATE: 08.02.2023  
 Rev. No.: