

No. 20 Flask Walk

No. 22 Flask Walk

No. 24 Flask Walk

No. 24 Flask Walk

No. 22 Flask Walk


No. 20 Flask Walk



Garden Elevation



Street Elevation

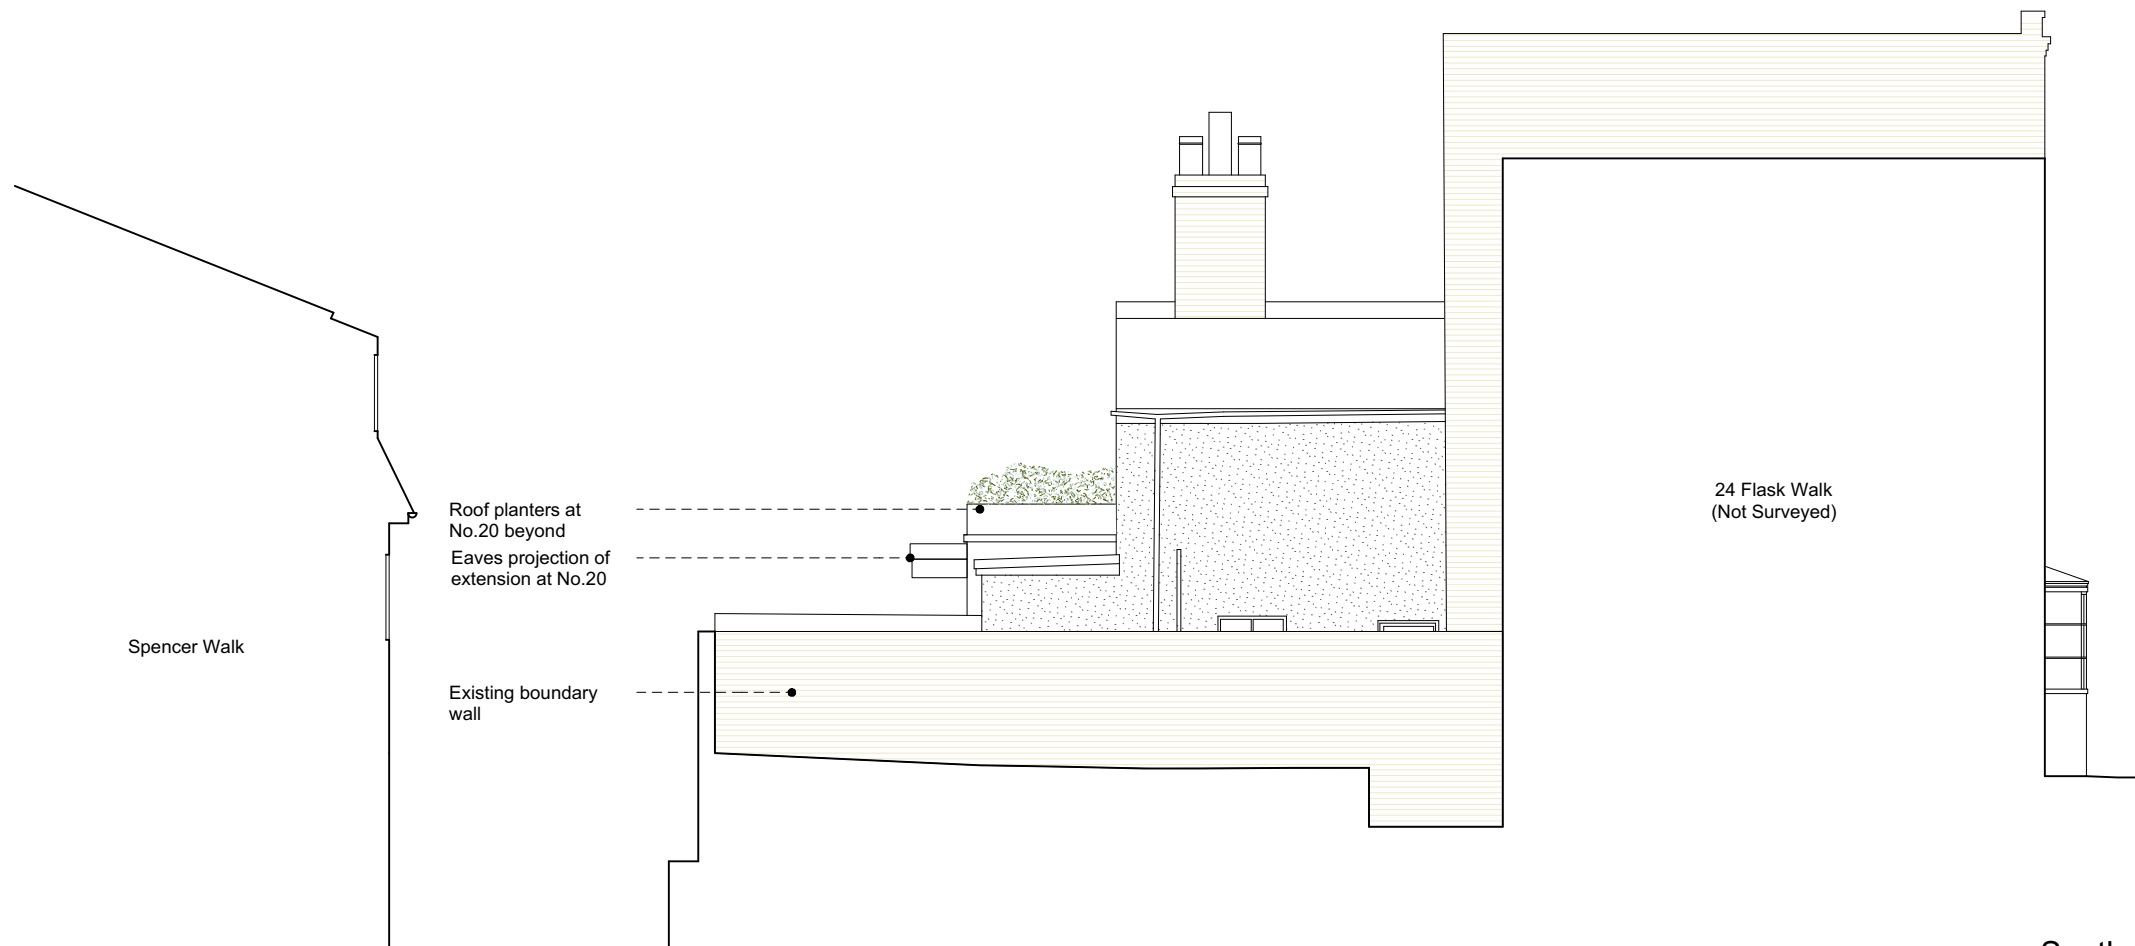

South East Elevation


**GENERAL NOTES:**

This drawing is to be read in conjunction with the contract specification, the engineer's drawings and specification, and where appropriate the drawings and specifications prepared by relevant sub contractors.

All works are to be undertaken in accordance with the Building Regulations and the latest British Standards and Codes of Practice. The contractor must obtain Building Control permissions as necessary and appropriate.

All proprietary materials and products are to be used strictly in accordance with the manufacturers recommendations.

**IF IN DOUBT - ASK!**

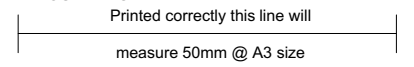

REV	DATE	DESCRIPTION
-----	------	-------------

**TIMOTHY SMITH & JONATHAN TAYLOR** <sup>LLP</sup>  
*Architects*



85 Second Avenue • London • E12 6EN  
 www.smithandtaylorllp.com • info@smithandtaylorllp.com

020 7241 1494

**PROJECT:**  
 262 Flask Walk

**PROJECT ADDRESS**    **CLIENT**  
 22 Flask Walk            Sasha McMurray  
 Hampstead  
 NW3 1HE

**DRAWING TITLE**  
 Existing Elevations

PROJECT No.	DRAWING No.	REVISION
262	262_EX03_A3	

<b>DRAWN:</b> LD	<b>ISSUE:</b>
<b>CHECKED:</b> JT	PLANNING

<b>SCALE:</b> 1:100@A3	<b>DATE:</b> 10/02/23
---------------------------	--------------------------