

General Note:
 This drawing is intended for the purpose indicated in the revisions box only. Do not scale this drawing. All dimensions shown should be checked on site and verified. This drawing is to be read in conjunction with the relevant details and specifications.

Materials:
 Pre-Existing (unaltered)
 External walls - London Stock-Colour mottled yellow brown.
 Sloping roof-slates - Colour: dark grey
 Windows - steel, Crittal style - Colour: white
 Existing - added extension.
 External walls - Glass block clerestory on existing masonry walls in board of boundary
 Internal walls - Glass block
 Roof - Translucent polycarbonate sheet laid to minimal falls
 Boundary treatments
 Not altered

Revisions:
 A 12.02.2023 Planning application DM




**3 COLVILLE PLACE
 LONDON W1T 2BH**

**Ground floor plan
 (Pre-existing, Existing)**




Scale at A3: 1:100
 Date created: FEBRUARY 2023
 Drawn by: DM

Drawing No. 184 / PL 03 Rev. A

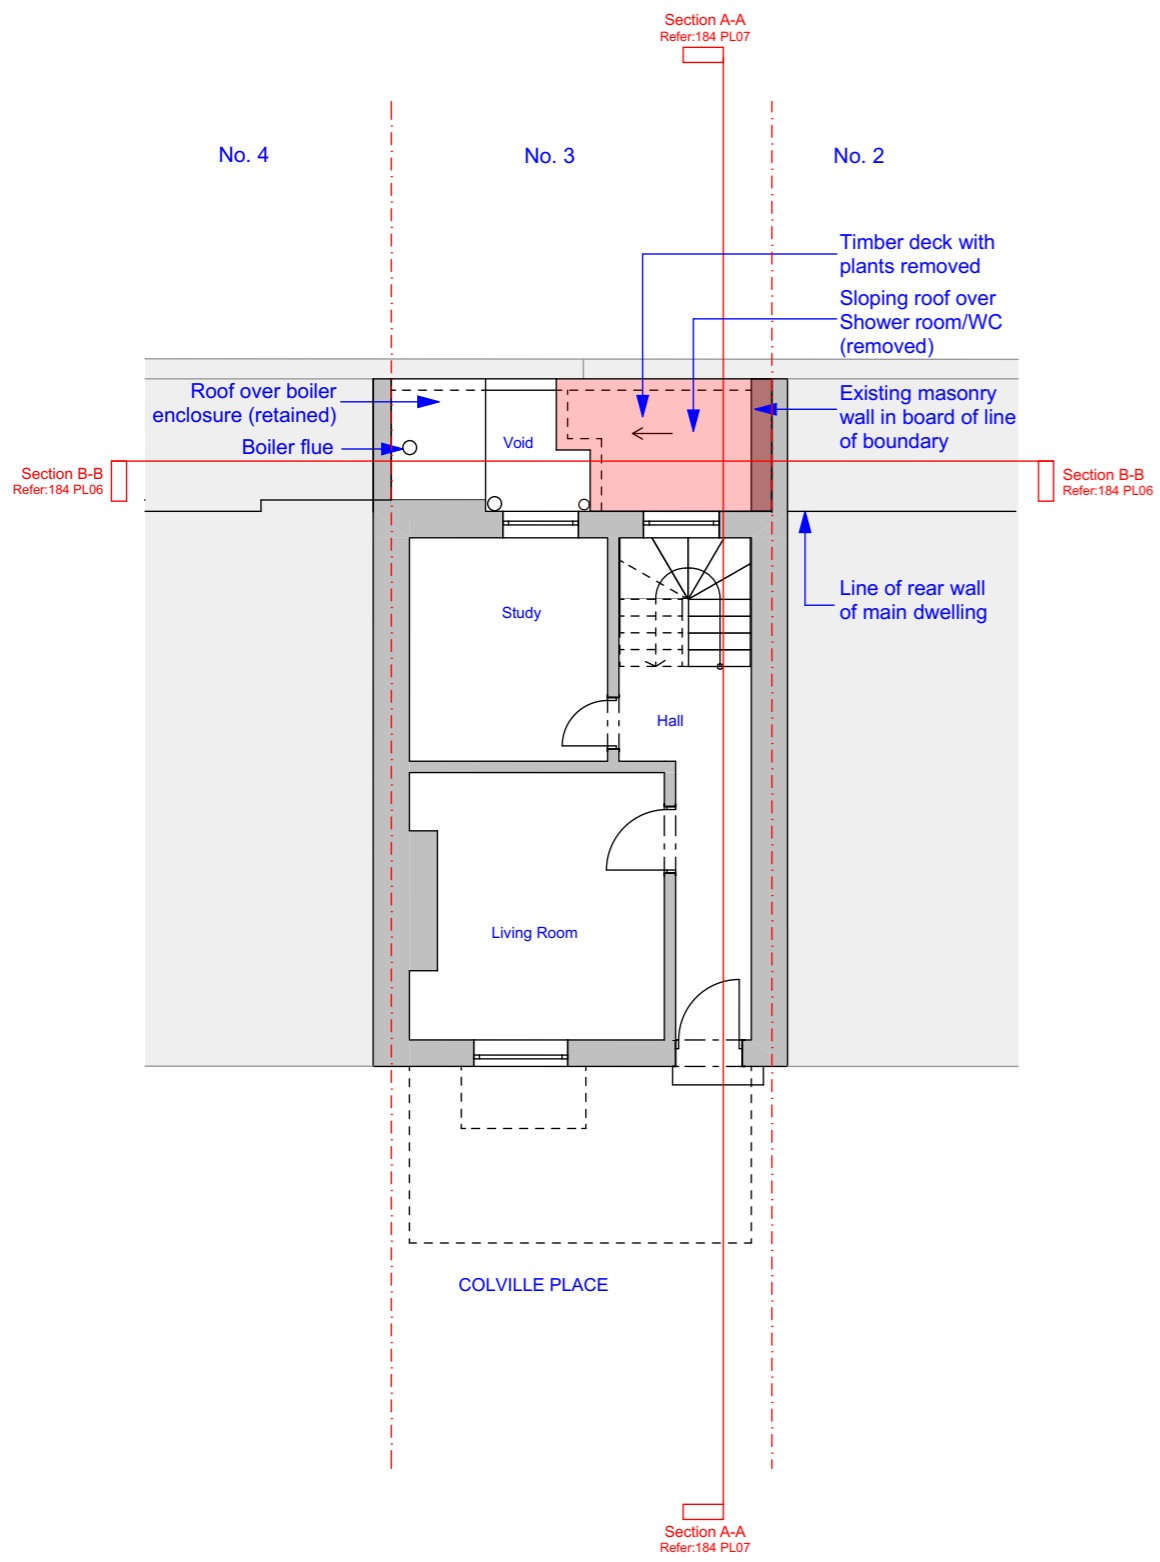

**GROUND FLOOR PLAN
 PRE-EXISTING 1:100**

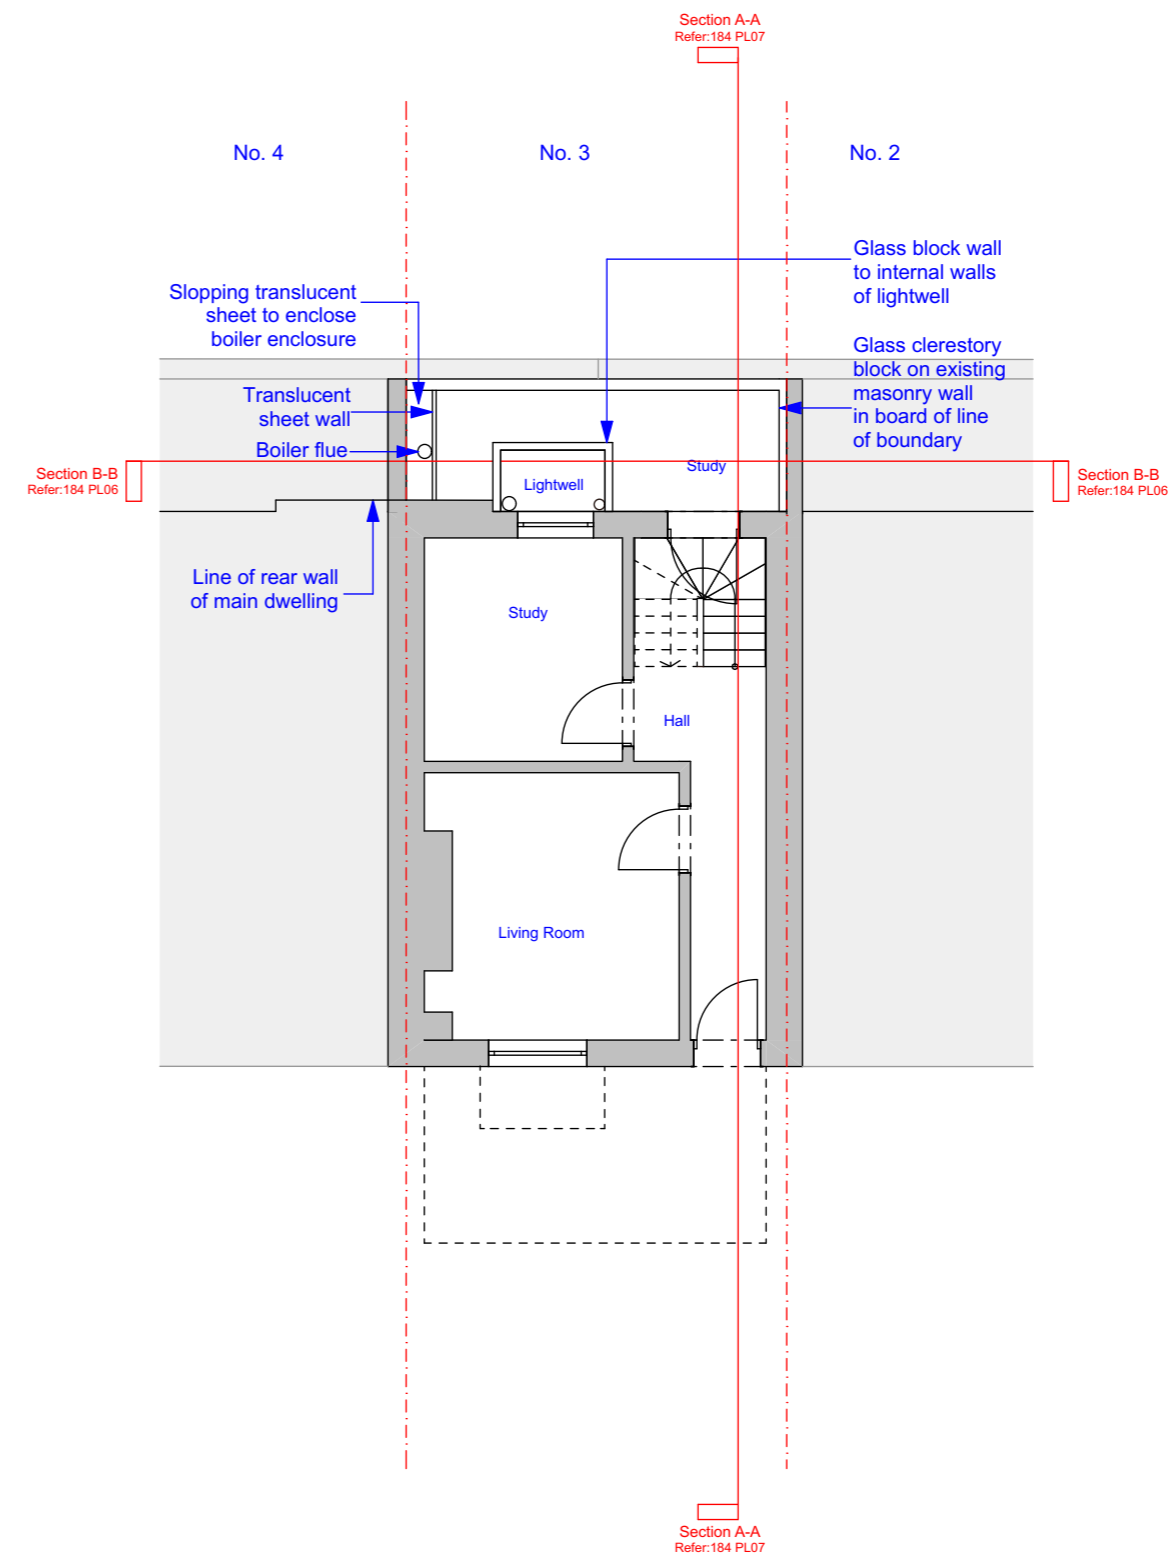

**GROUND FLOOR PLAN
 EXISTING 1:100
 (Additional gross internal area - 6m²)**