


Proposed Lower Ground Floor Plan

2
LA 311

1
LA 311

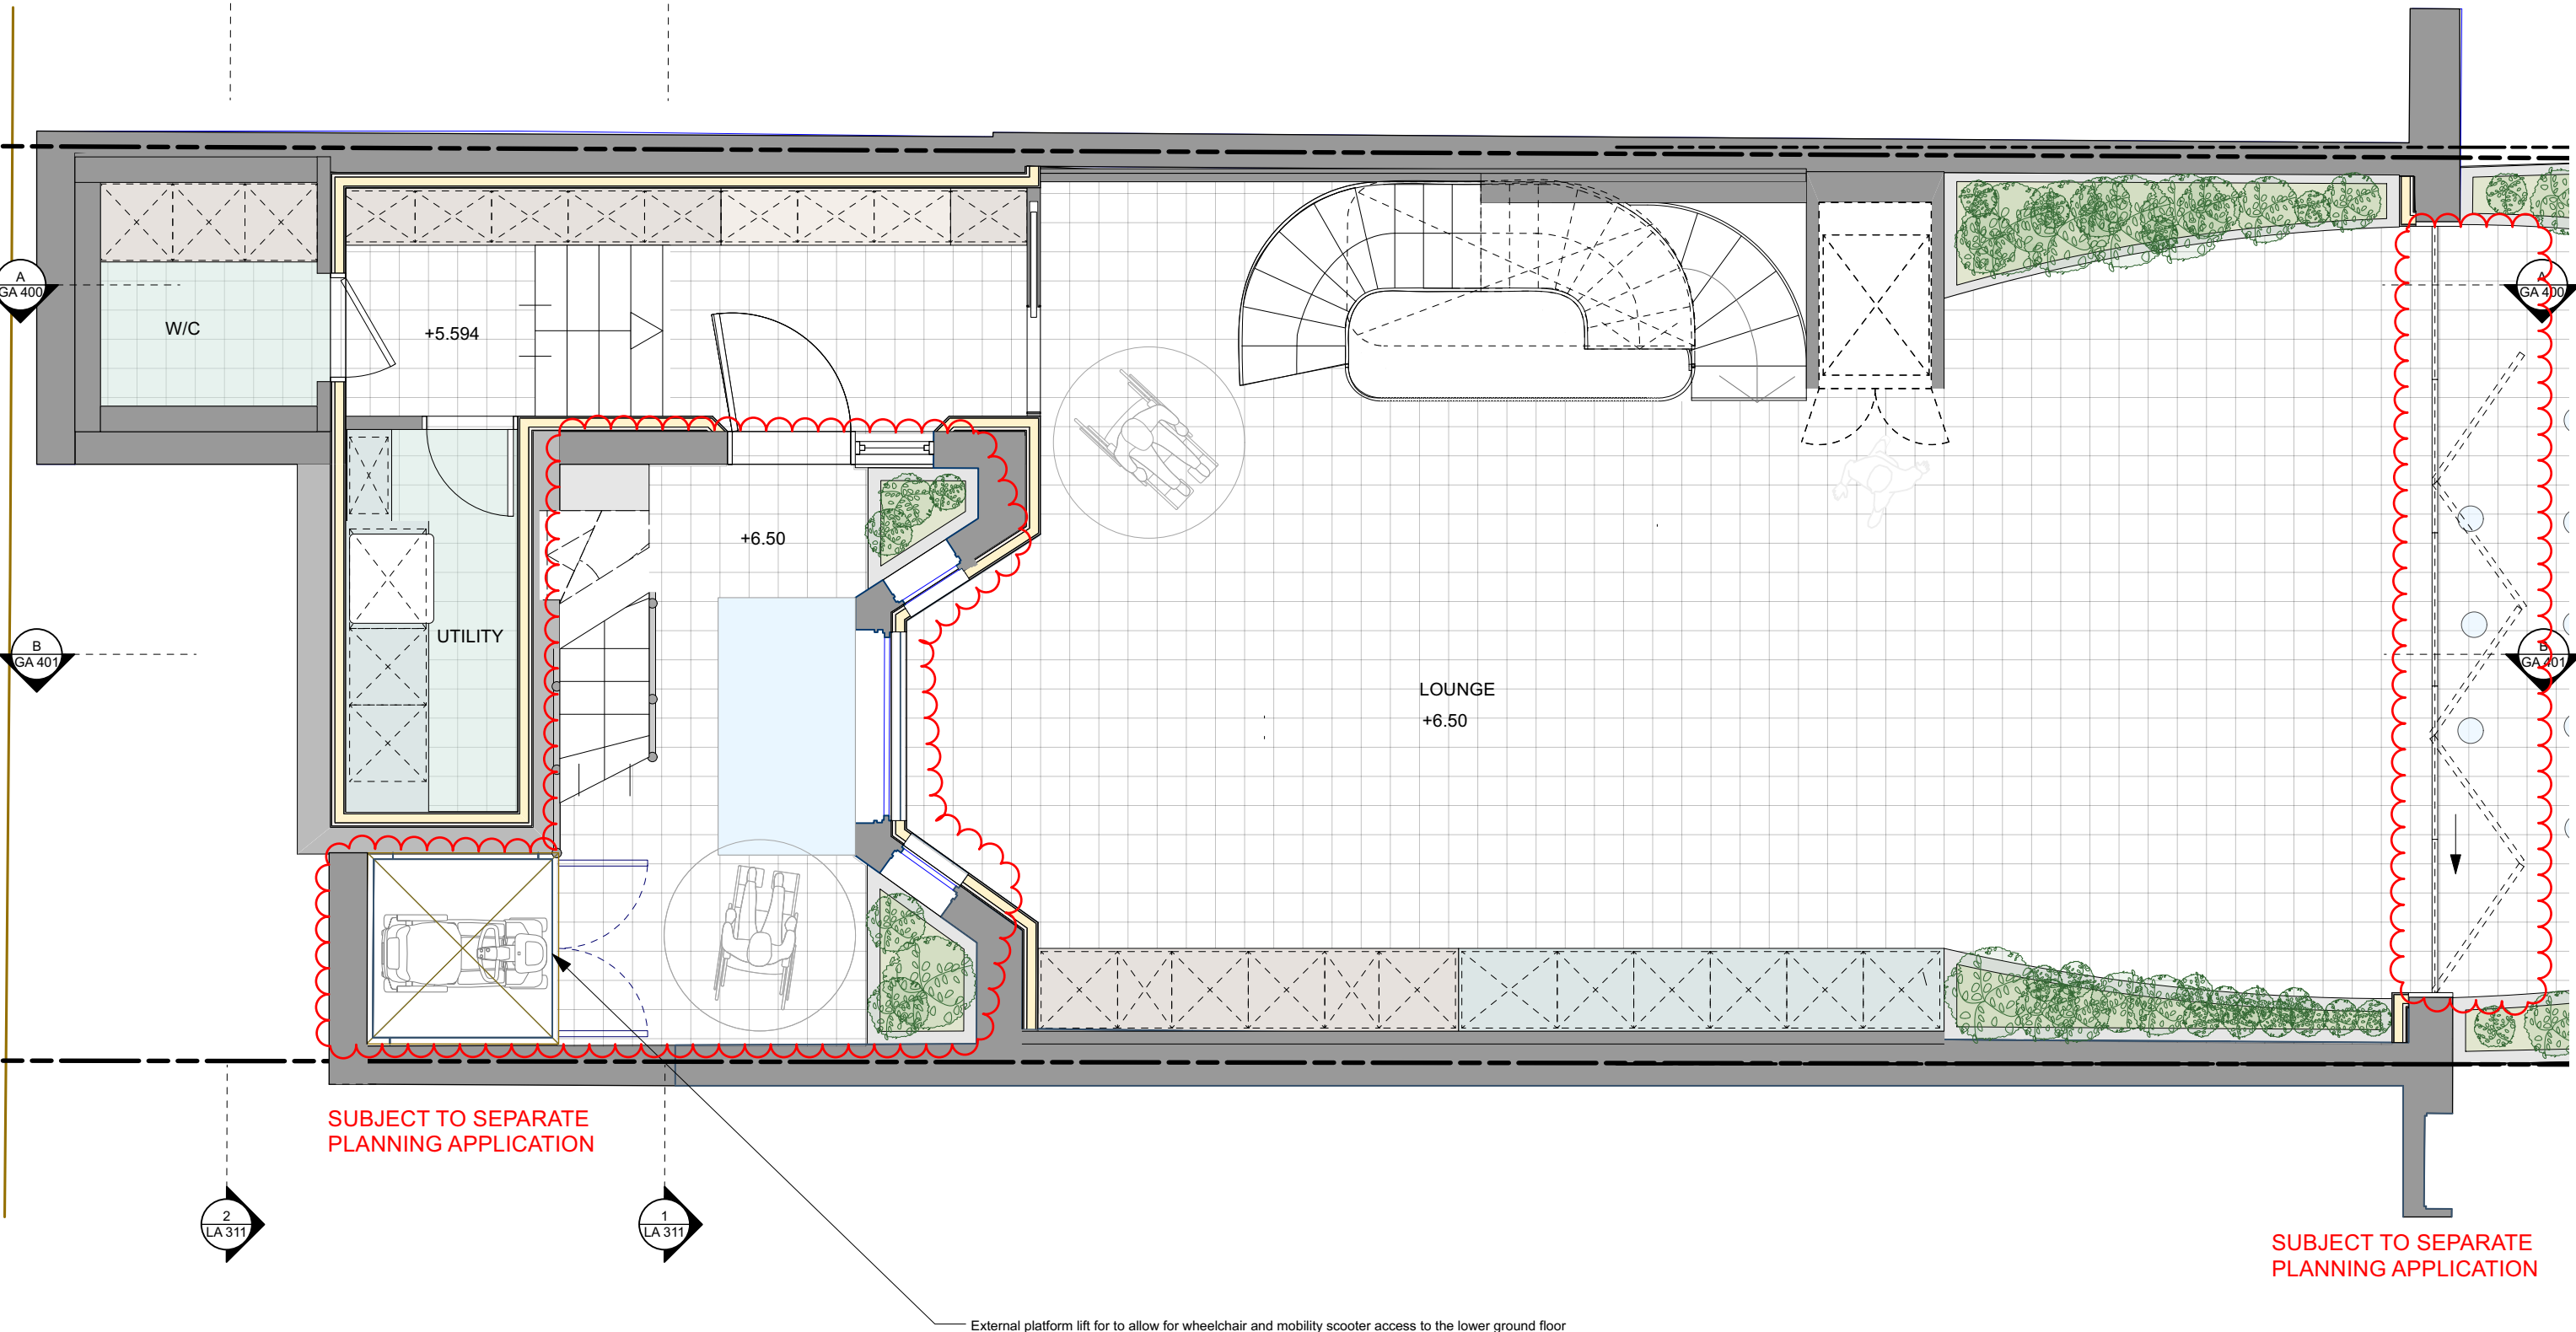


Note:
1. Windows will be replaced with double/triple (tbc) glazed units to match original timber framed windows on the terrace.
2. Historic balustrades to be restored on ground and first floor level front elevations and staircase to match with neighbours

Undercover
Undercover Architecture
The Studio, 48 Mornington Terrace
Regents Park
London NW1 7TX
T: 020 7388 7698
E: info@undercoverarchitecture.com

COPYRIGHT
This drawing is the copyright of Undercover Architecture Ltd. This drawing or electronic data may not be copied, reproduced or passed on to a third party without the written permission of Undercover Architecture Ltd.
DRAWING
This is a CAD drawing, under no circumstances shall manual alterations be made. Do not scale this drawing and figured dimensions take preference to scale. Verify and check all dimensions on site.
DISCLAIMER
The hard copy accompanying this electronic data is the legal transmission of information. The electronic data is issued only for convenience of use. No responsibility for the accuracy or for any consequences resulting from the use or alteration of this information is accepted.

Key:

General Notes:

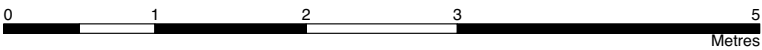

Project
13 Belsize Crescent, NW3 5QU
Client
Ms Nguyen & Mr Lehmann
Sheet Title
Proposed Lower Ground Floor Plan
Date
16/02/23

Sheet Number
GA 301
Revision
A
DWG By:
UCA
Control By:
UCA
Scale
1:50@A3