
OUTLINE PLOT-N3	
01 N3E : NORTH ELEVATION	
KEY 01 BRICK TYPE 1 02 STRING COURSE 03 PRECAST CONCRETE / FEATURE BRICK 04 METALWORK 05 COMPOSITE WINDOW/DOOR NOTE: MVHR (OR SIMILAR EXTRACT / INTAKE) TO BE SUBJECT TO DETAILED DESIGN AND APPROVED UNDER CONDITION	REV DATE   P01 28/01/22 ISSUED FOR PLANNING   P02 09/09/22 UPDATED ISSUE FOR PLANNING   P03 16/02/23 UPDATED ISSUE FOR PLANNING

OutlinePlot N3 Maximum Parameter  $\mathbf{\nabla}$ 



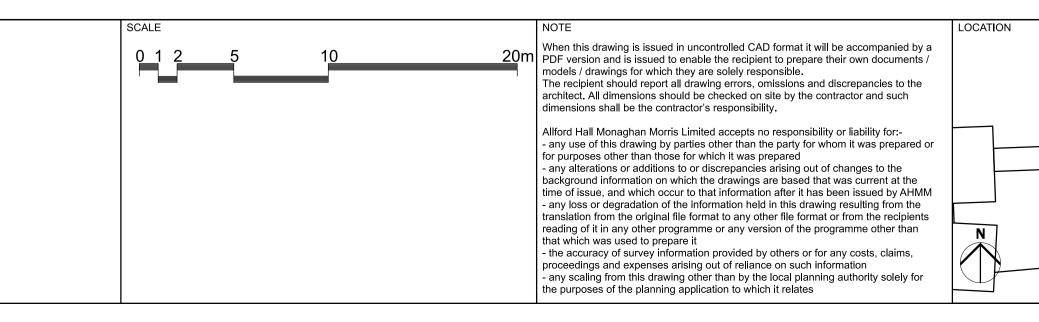

drawn by PP	checked TC	<sup>scale</sup> 1:200@/	<b>\1</b> ; 1:	400@A3	status PLANNING		
project		zone	source	classification	drawing no.	revision	
19066		N3E		(00)_	P202	P03	

	MORELANDS, 5-23 OLD STREET LONDON EC1V 9HL TEL 020 7251 5261 FAX 020 7251 5123 WEB WWW.AHMM.C						
~ [	job title	O2 MA	STERPL	AN SI	TE		
	drawing title / location PLOT N3E PROPOSED NORTH ELEVATION						
	drawn by PP	checked TC	scale 1:200@/	41; 1:	400@A3	statu PL	
	project		zone	source	classification	dr	

. \_ \_ - .

<b>ALLFORD HALL MONAGHAN MORRIS</b>							
ARCHITECTS Ltd							
MORELANDS, 5-23 OLD STREET LONDON EC1V 9HL							
TEL 020 7251 5261 FAX 020 7251 5123 WEB WWW.AHMM.CO.UK							
job title							
O2 MASTERPLAN SITE							

	Lengeneration				
				N4-C	
 	 	N4			 

© Allford Hall Monaghan Morris Limited