


SITE LOCATION




SITE LOCATION
(Scale 1:50000)

Reproduced by permission of Ordnance Survey on behalf of the Controller of Her Majesty's Stationery Office
All rights reserved. © Crown Copyright
licence no. 100047947

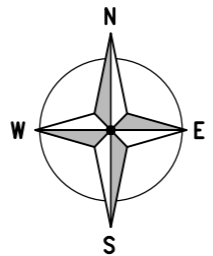

SITE PHOTOGRAPH

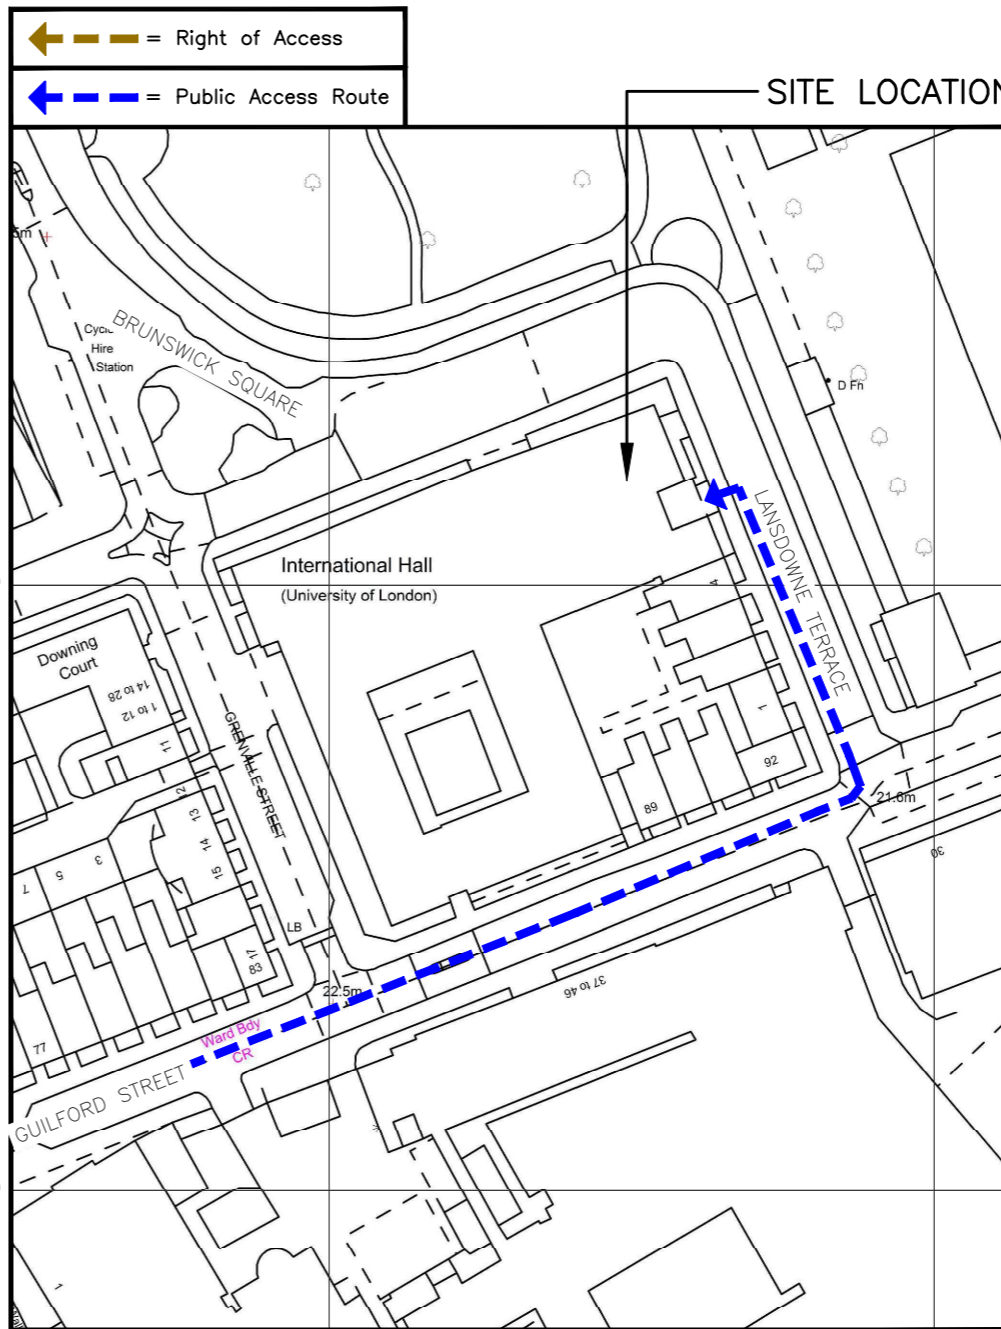

SITE LOCATION

1822 00


1821 00

5 304 00

5 305 00

DETAILED SITE LOCATION
(Scale 1:1250)

Reproduced by permission of Ordnance Survey on behalf of the Controller of Her Majesty's Stationery Office
All rights reserved. © Crown Copyright
licence no. 100047947

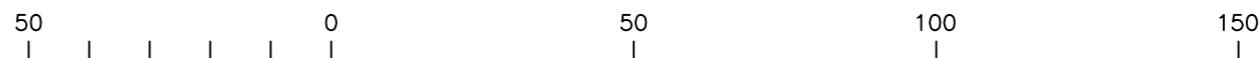

ORIGINAL SCALE AT A3 - 1:1250

ALL DIMENSIONS IN METRES

ALL DIMENSIONS ARE IN mm UNLESS NOTED OTHERWISE

N.G.R | E: 530410 N: 182199

DIRECTIONS TO SITE:
HEAD SOUTH-EAST ON M1. USE THE RIGHT LANE TO MERGE ONTO N CIRCULAR RD./A406. USE THE 2ND FROM THE LEFT LANE TO TAKE THE SLIP ROAD TO KILBURN/CRICKLEWOOD. AT THE ROUNDABOUT, TAKE THE 3RD EXIT. TAKE THE SLIP ROAD ONTO BRENT CROSS FLYOVER/A41. TURN LEFT ONTO CRICKLEWOOD LN/A407. CONTINUE ONTO HERMITAGE LN. AT THE ROUNDABOUT, CONTINUE STRAIGHT ONTO PLATT'S LN. TURN RIGHT ONTO W HEATH RD. TURN RIGHT ONTO HEATH ST/A502. CONTINUE ON E HEATH RD TO CONSTANTINE RD/ELM TER/B518. SLIGHT RIGHT ONTO AGINCOURT RD/B518. CONTINUE STRAIGHT ONTO SOUTHAMPTON RD/B517. TURN LEFT ONTO CHALK FARM RD/A502. TURN LEFT ONTO CASTLEHAVEN RD/A502. CONTINUE ONTO CAMDEN ST/A400. TURN RIGHT ONTO CROWDALE RD/B512. TURN LEFT ONTO EVERS HOLT ST/A4200. TURN LEFT ONTO CORAM ST. TURN RIGHT ONTO MARCHMONT ST. TURN LEFT ONTO BERNARD ST/B502. TURN RIGHT ONTO GRENVILLE ST. TURN LEFT ONTO GUILFORD ST/B502. TURN LEFT ONTO LANSDOWNE TERRACE.

NOTES:

REV	MODIFICATION	BY	CH	DATE
B	Amended to DAF Comments	ICS	ICS	16.09.22
A	Issued for Approval	ICS	ICS	12.07.22




Cell Name		Opt.
BRUNSWICK SQUARE		A
Cell ID No		
CORNERSTONE	VMO2	VF
14290222	46409	01540
E300725		


Site Address / Contact Details

BRUNSWICK SQUARE
LONDON
WC1N 1EP

Drawing Title: SITE LOCATION MAPS				
Purpose of issue: PLANNING				Dwg Rev: B
Drawing Number: 100				
Surveyed By: ICS		Original Sheet Size: A3		Pack Issue: D
Drawn: ICS	Date: 12.07.22	Checked: ICS	Date: 12.07.22	

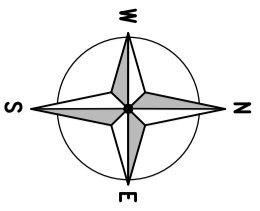

NORTH WEST
ELEVATION

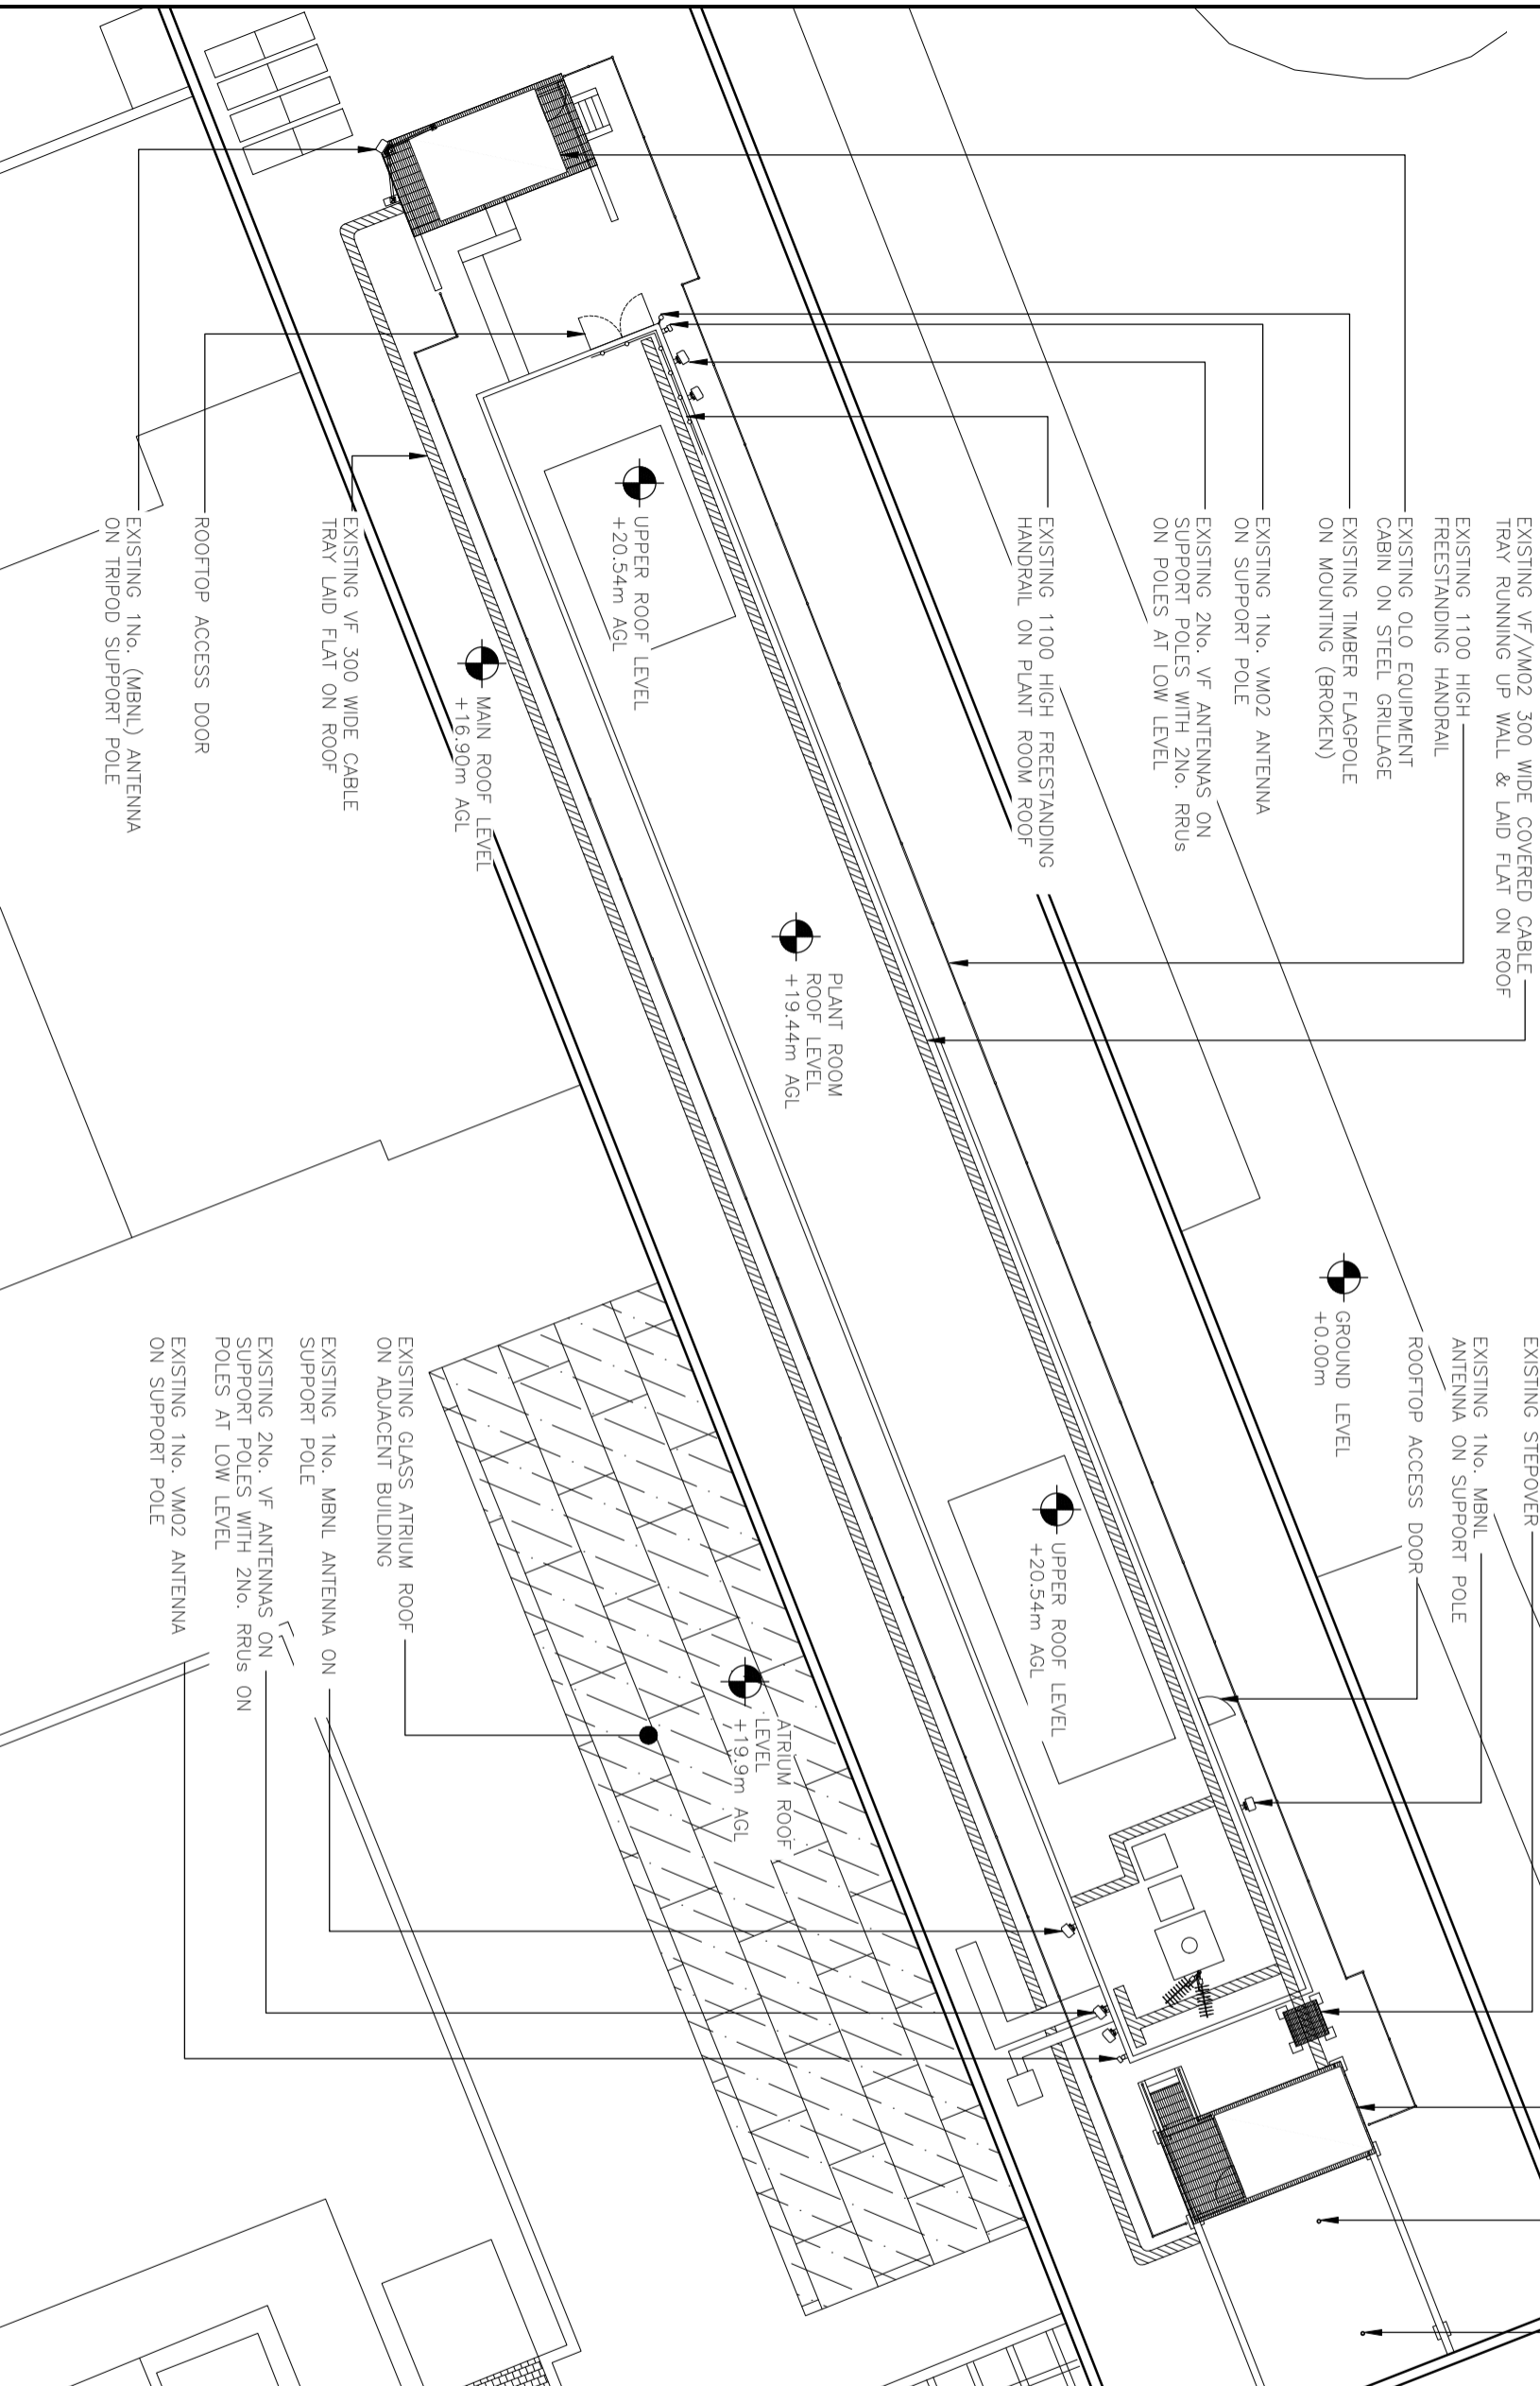

EXISTING VENT PIPES

EXISTING VF EQUIPMENT CABIN ON STEEL GRILLAGE

EXISTING STEPOVER

EXISTING 1No. MBNL ANTENNA ON SUPPORT POLE

ROOFTOP ACCESS DOOR

GROUND LEVEL
+0.00m

UPPER ROOF LEVEL
+20.54m AGL

ATRIUM ROOF LEVEL
+19.9m AGL

EXISTING GLASS ATRIUM ROOF ON ADJACENT BUILDING


EXISTING 1No. MBNL ANTENNA ON SUPPORT POLE

EXISTING 2No. VF ANTENNAS ON SUPPORT POLES WITH 2No. RRUs ON POLES AT LOW LEVEL

EXISTING 1No. VM02 ANTENNA ON SUPPORT POLE

EXISTING SITE PLAN

(1:200)

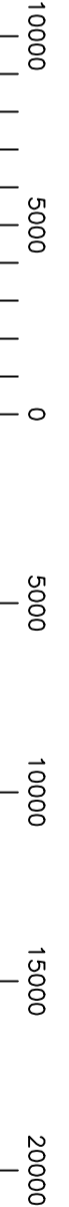

ORIGINAL SCALE AT A3 - 1:200


ALL DIMENSIONS IN MILLIMETRES

ALL DIMENSIONS ARE IN mm UNLESS NOTED OTHERWISE

N.G.R E: 530410 N: 182199

NOTES:

REV	MODIFICATION	BY	CH	DATE
B	Amended to DWF Comments	ICS	ICS	16.09.22
A	Issued for Approval	ICS	ICS	12.07.22

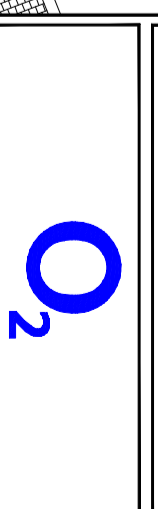


Cell Name BRUNSWICK SQUARE		Opt.
Cell ID No VM02		VF
14290222	46409	01540
E300725		
Site Address / Contact Details		

BRUNSWICK SQUARE
LONDON
WC1N 1EP


Drawing Title:
EXISTING SITE PLAN

Purpose of Issue:
PLANNING

Drawing Number: 200	Dwg Rev. B
Survived By: ICS	Original Sheet Size: A3
Date: 12.07.22	Date: 12.07.22
Drawn: ICS	Checked: ICS
Date: 12.07.22	Date: 12.07.22
Drawn: ICS	Issue: D

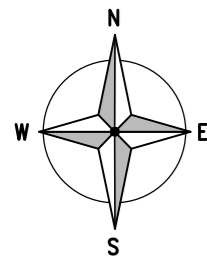

NORTH WEST ELEVATION

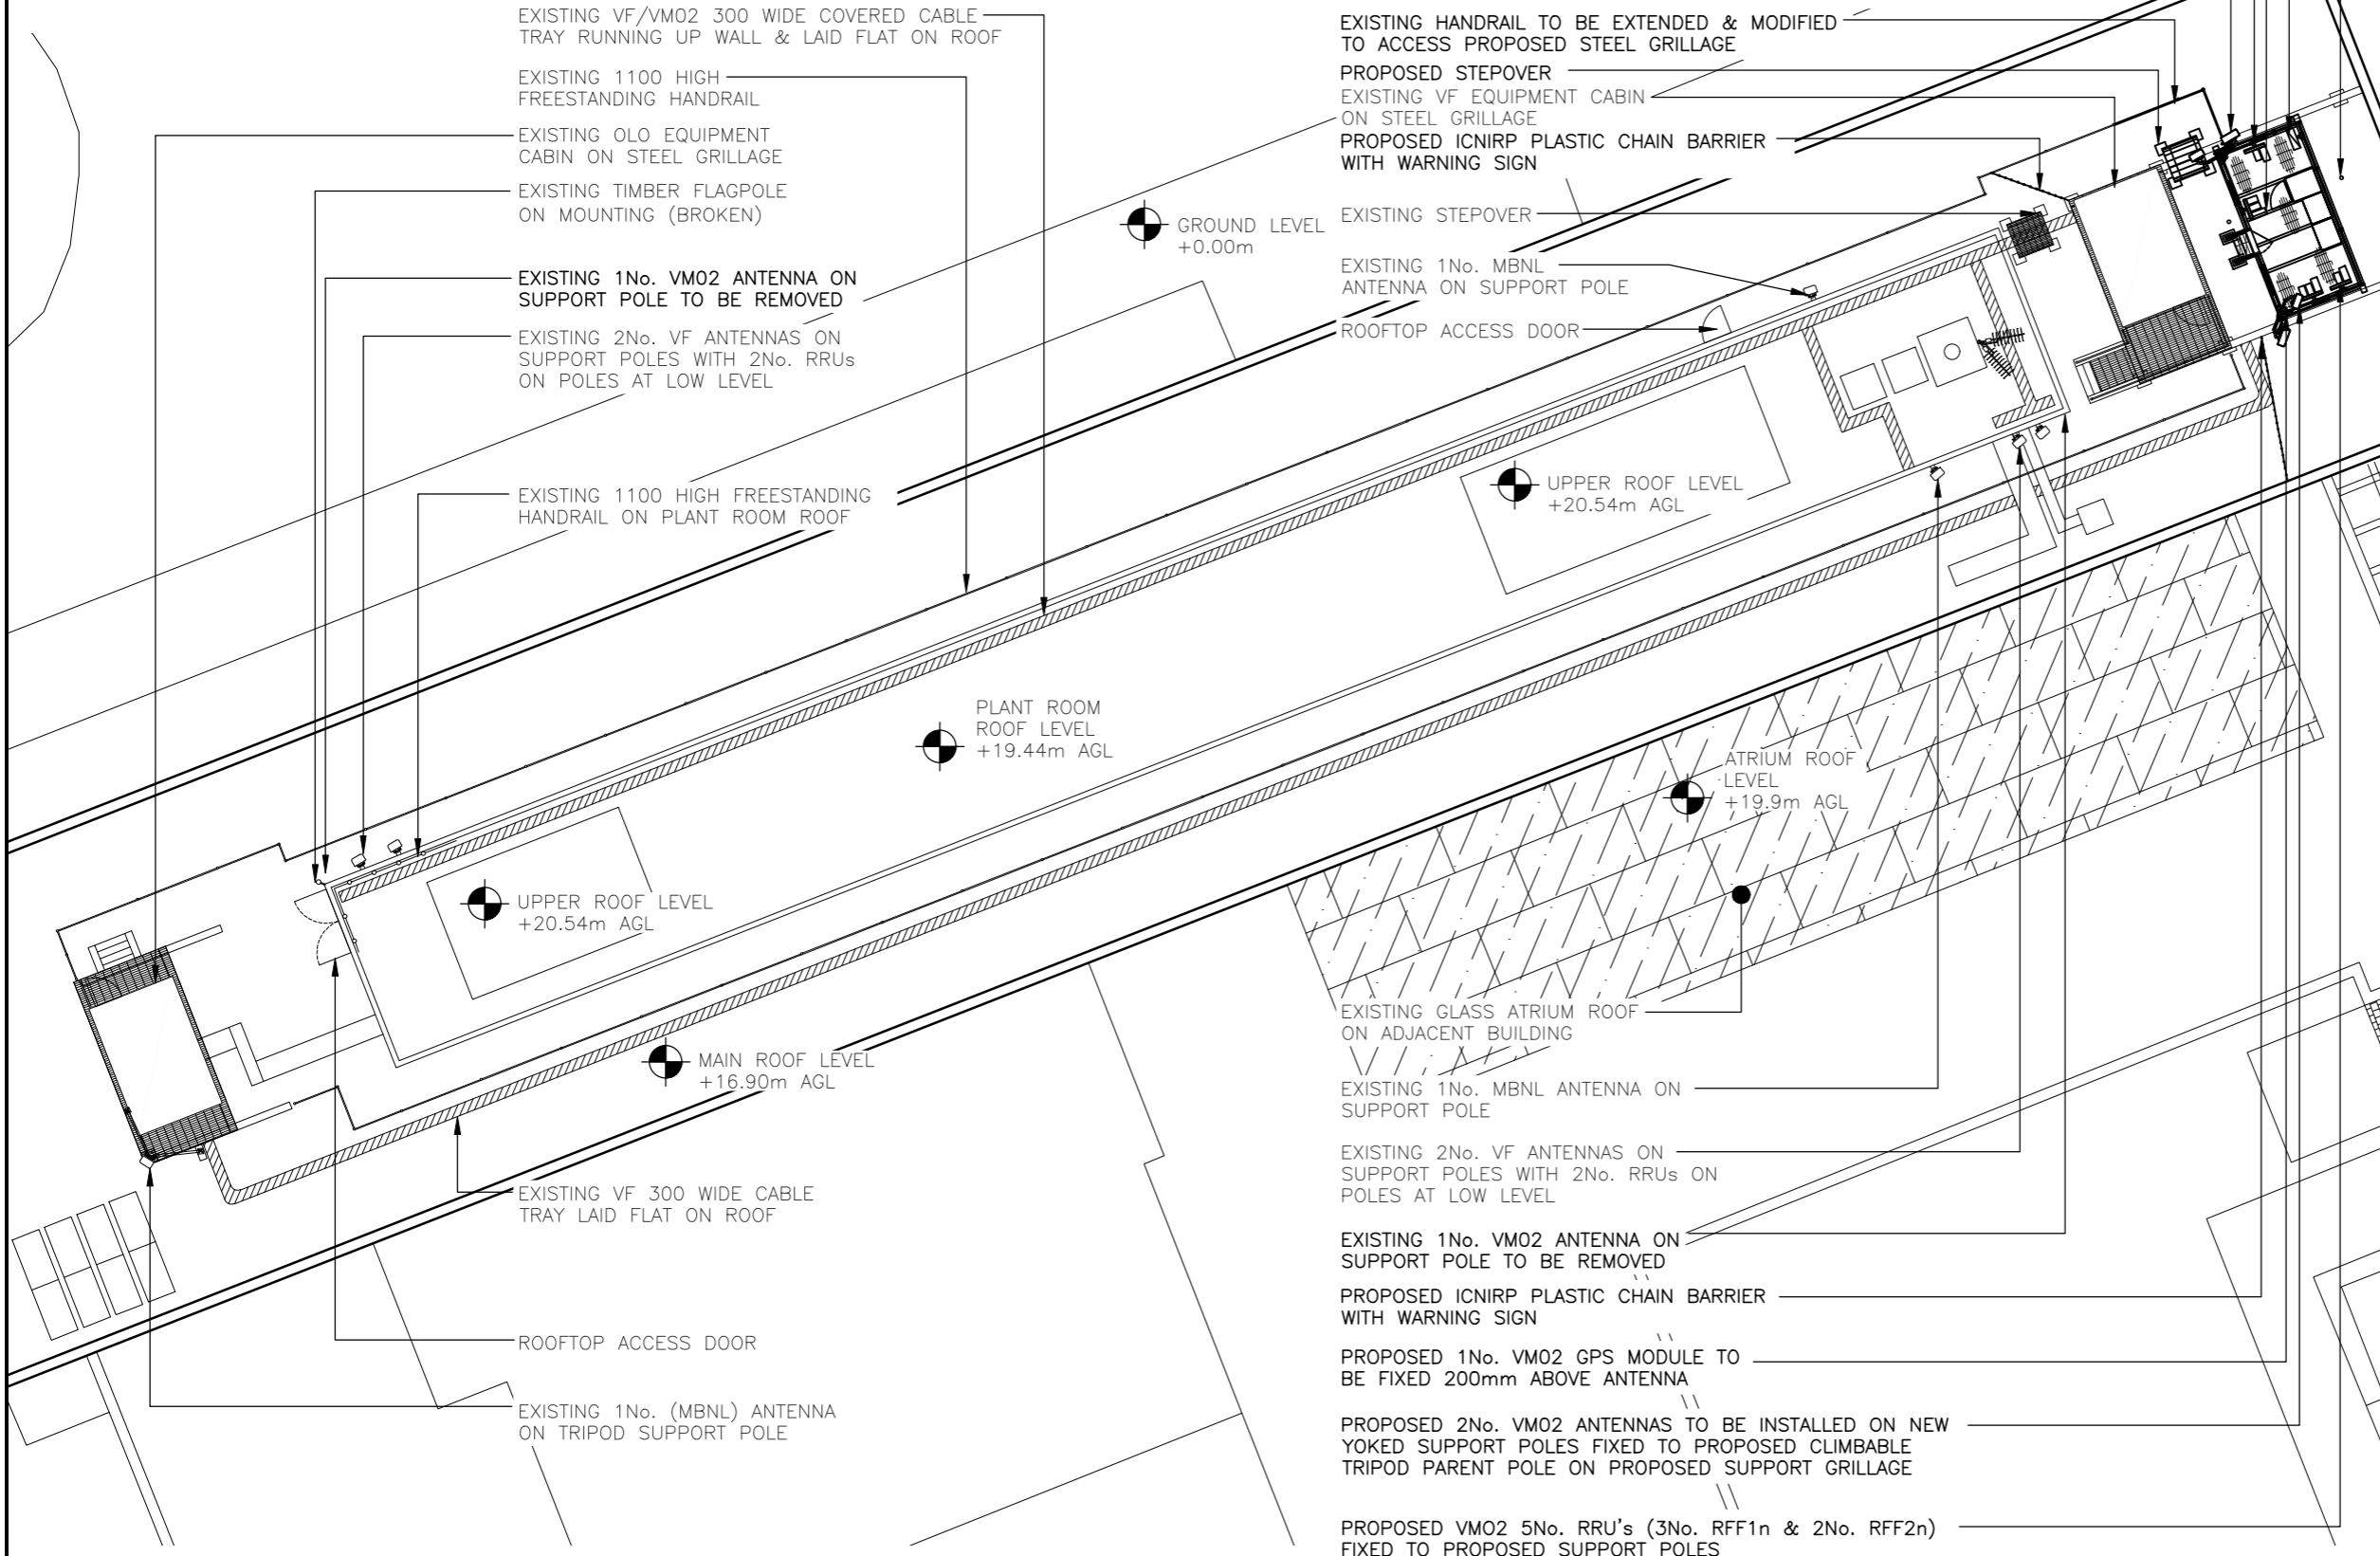

EXISTING VENT PIPES

PROPOSED VM02 EQUIPMENT CABINETS TO BE INSTALLED ON NEW STEEL SUPPORT GRILLAGE WITH 1100 HIGH HANDRAIL TO PERIMETER & ACCESS STEPS

PROPOSED VM02 5No. RRU's (3No. RFF1n & 2No. RFF2n) FIXED TO PROPOSED SUPPORT POLES

PROPOSED 2No. VM02 ANTENNAS TO BE INSTALLED ON NEW YOKED SUPPORT POLES FIXED TO PROPOSED CLIMBABLE TRIPOD PARENT POLE ON PROPOSED SUPPORT GRILLAGE. 2No. PROPOSED VM02 DISHES MOUNTED TO PROPOSED TRIPOD STRUCTURES ON NEW STEEL GRILLAGE

EXISTING HANDRAIL TO BE EXTENDED & MODIFIED TO ACCESS PROPOSED STEEL GRILLAGE

PROPOSED STEPLADDER ON STEEL GRILLAGE

EXISTING VF EQUIPMENT CABIN ON STEEL GRILLAGE

PROPOSED ICNIRP PLASTIC CHAIN BARRIER WITH WARNING SIGN

EXISTING STEPLADDER

EXISTING 1No. MBNL ANTENNA ON SUPPORT POLE

ROOFTOP ACCESS DOOR

GROUND LEVEL +0.00m

UPPER ROOF LEVEL +20.54m AGL

PLANT ROOM ROOF LEVEL +19.44m AGL

ATRIUM ROOF LEVEL +19.9m AGL

EXISTING GLASS ATRIUM ROOF ON ADJACENT BUILDING

EXISTING 1No. MBNL ANTENNA ON SUPPORT POLE

EXISTING 2No. VF ANTENNAS ON SUPPORT POLES WITH 2No. RRU's ON POLES AT LOW LEVEL

EXISTING 1No. VM02 ANTENNA ON SUPPORT POLE TO BE REMOVED

PROPOSED ICNIRP PLASTIC CHAIN BARRIER WITH WARNING SIGN

PROPOSED 1No. VM02 GPS MODULE TO BE FIXED 200mm ABOVE ANTENNA

PROPOSED 2No. VM02 ANTENNAS TO BE INSTALLED ON NEW YOKED SUPPORT POLES FIXED TO PROPOSED CLIMBABLE TRIPOD PARENT POLE ON PROPOSED SUPPORT GRILLAGE

PROPOSED VM02 5No. RRU's (3No. RFF1n & 2No. RFF2n) FIXED TO PROPOSED SUPPORT POLES


ALL DIMENSIONS ARE IN mm UNLESS NOTED OTHERWISE

N.G.R | E: 530410 N: 182199

STRUCTURAL NOTE:
SUITABILITY OF THE PROPOSED STRUCTURAL LOADINGS & THE SUITABILITY OF THE PROPOSED TRIPOD NEEDS TO BE DETERMINED & CONFIRMED OR REJECTED FOLLOWING COMPLETION OF STRUCTURAL ANALYSIS. FURTHER STRUCTURAL INVESTIGATION MAY BE REQUIRED AS PART OF DD TO CONFIRM ROOF CONSTRUCTION IN PROPOSED AREAS OF WORK, THIS INCLUDES LOCATION OF LOAD BEARING WALLS/BEAMS/COLUMNS & PRESENCE OF STEEL REINFORCEMENT WITHIN SLAB. PROPOSED LOCATIONS ARE SUBJECT TO MINOR CHANGES FOLLOWING COMPLETION OF THESE WORKS

ACCESS NOTE
CURRENTLY THERE IS NO ON SITE SAFE ACCESS ONTO PLANT ROOM BESIDE THE EXISTING SECTOR 3 FOR MAINTENANCE OR DECOM. ANY ACCESS INTO THIS AREA WILL REQUIRE SCAFFOLD AS PER CTIL CURRENT APPROVED METHOD OF MAINTENANCE

REV	MODIFICATION	BY	CH	DATE
C	Amended to DAF Comments	ICS	ICS	16.02.23
B	Amended to DAF Comments	ICS	ICS	16.09.22
A	Issued for Approval	ICS	ICS	12.07.22

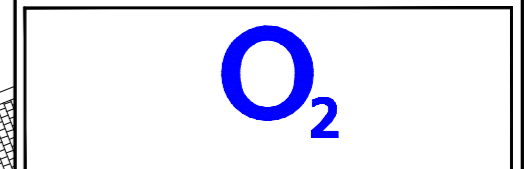

Cell Name
BRUNSWICK SQUARE

Cell ID No

CORNERSTONE	VM02	VF
14290222 E300725	46409	01540

Site Address / Contact Details
BRUNSWICK SQUARE
LONDON
WC1N 1EP

Drawing Title:
PROPOSED SITE PLAN

Purpose of issue:
PLANNING

Drawing Number:
201

Surveyed By:
ICS

Original Sheet Size:
A3

Pack Issue:
D

Drawn:
ICS


Date:
12.07.22

Checked:
ICS

Date:
12.07.22

PROPOSED SITE PLAN

(1:200)

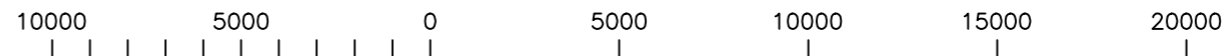

ORIGINAL SCALE AT A3 - 1:200


ALL DIMENSIONS IN MILLIMETRES

The drawings comply with TEF & VF Standard ICNIRP guidelines.
Designed in accordance with Cornerstone documents: SDN0013 V2.0


ALL DIMENSIONS ARE IN mm UNLESS NOTED OTHERWISE

N.G.R | E: 530410 | N: 182199



NOTES:

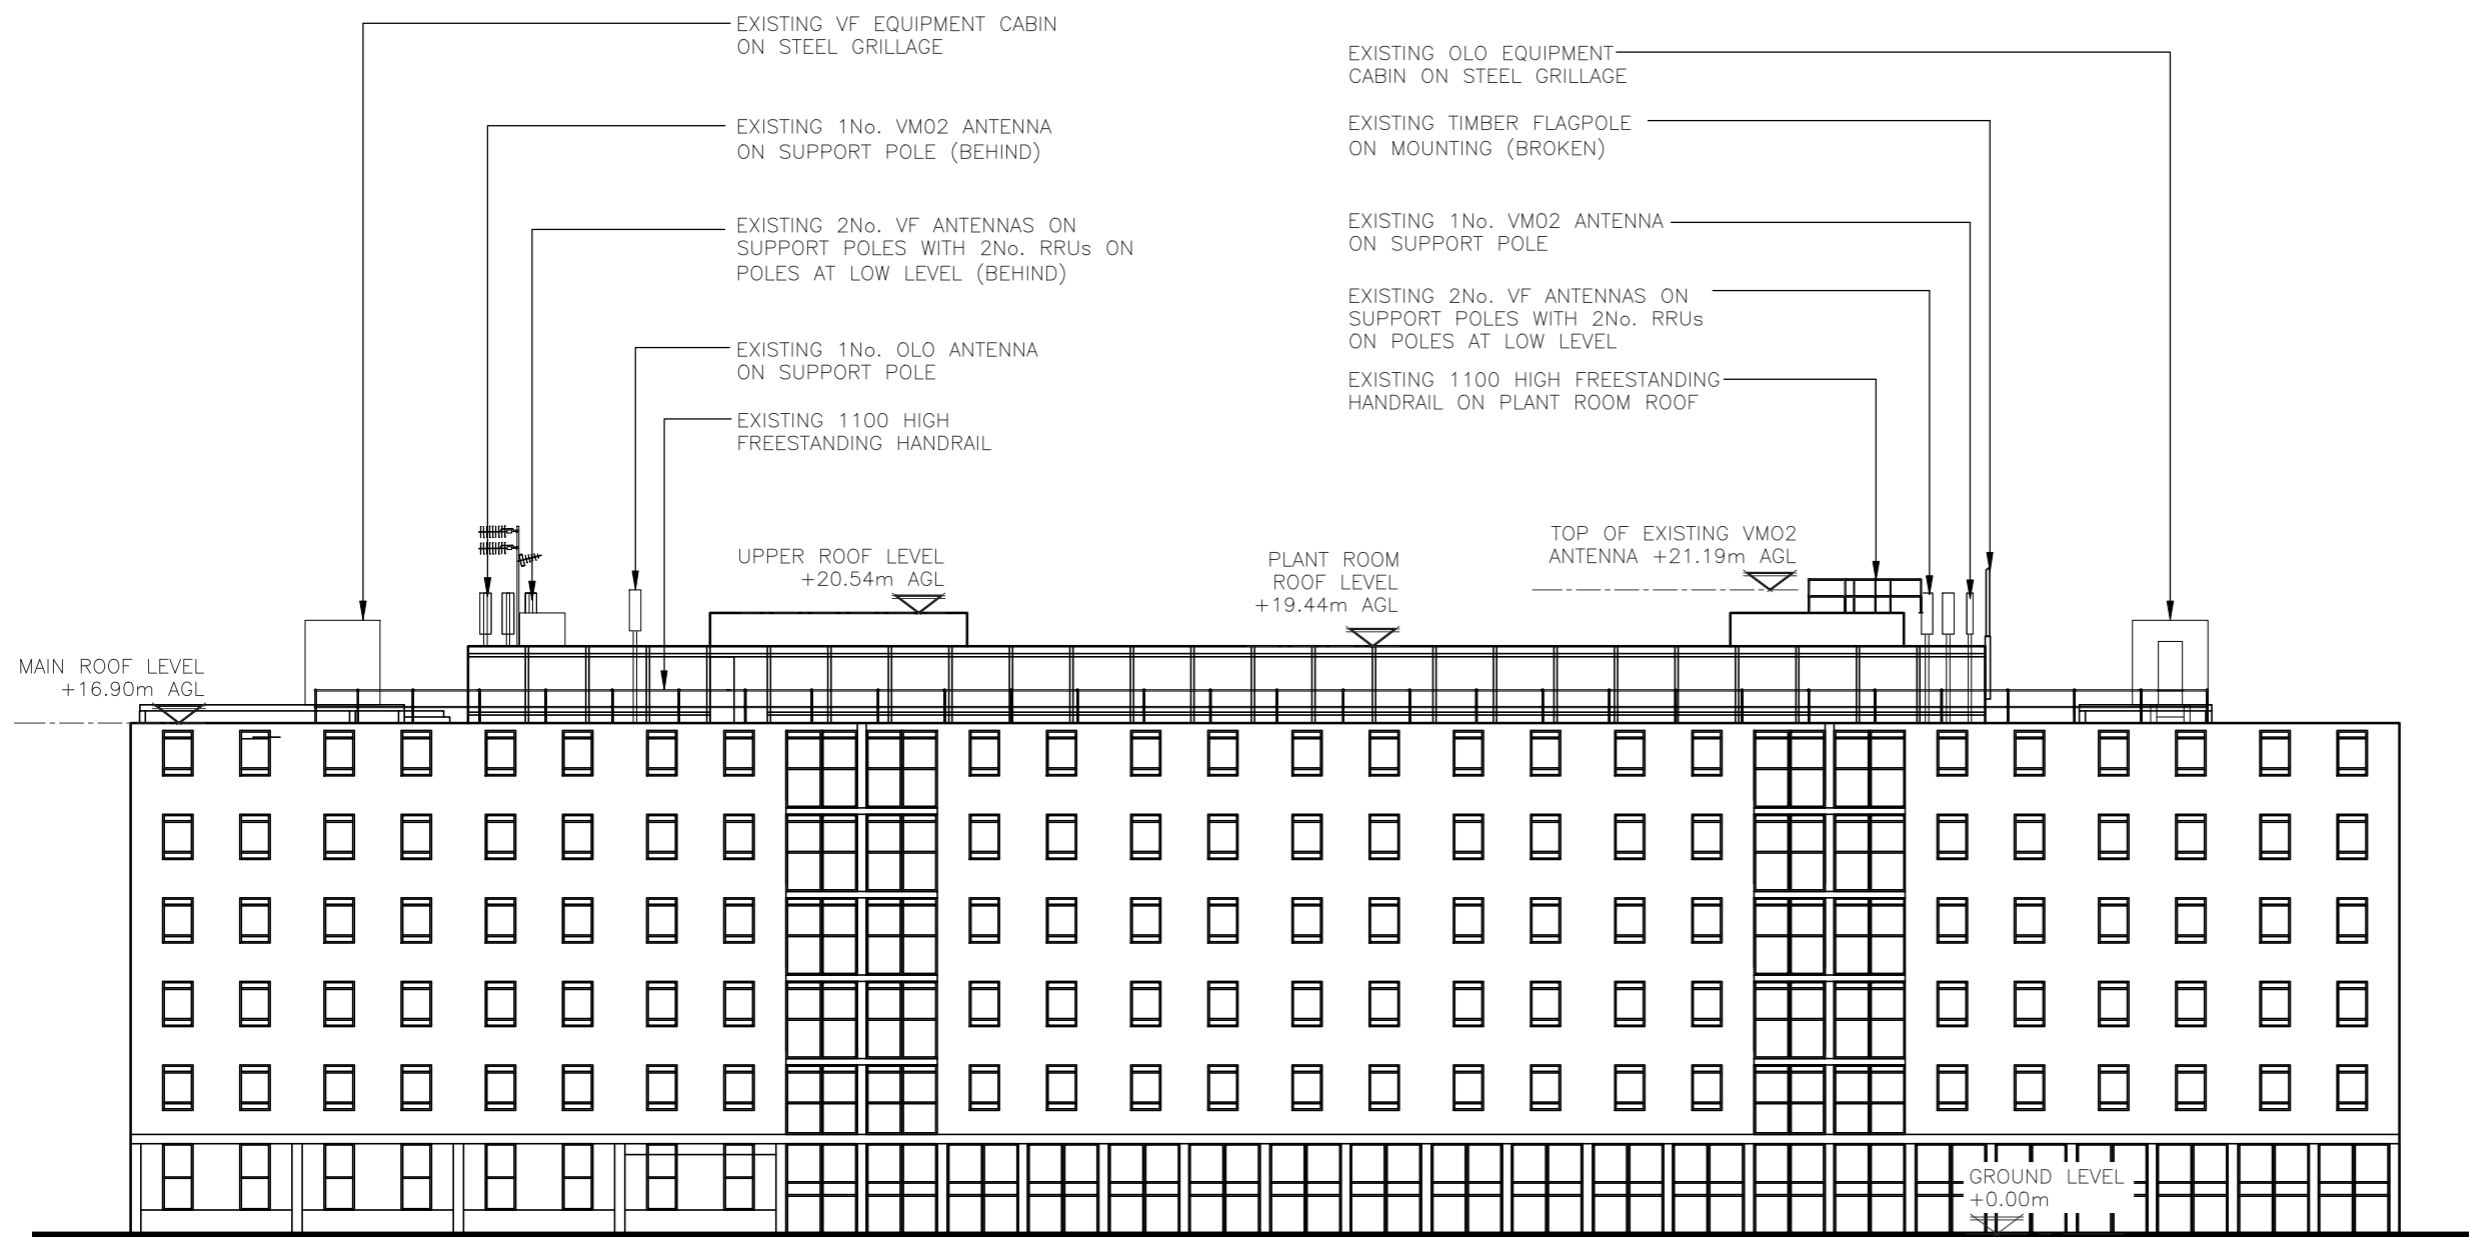

EXISTING NORTH WEST ELEVATION
(1:250)

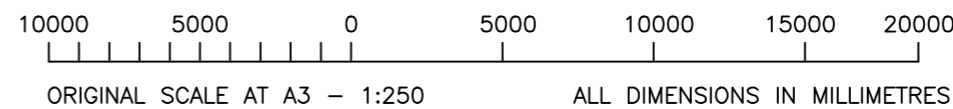

REV	MODIFICATION	BY	CH	DATE
C	Amended to DAF Comments	ICS	ICS	16.09.22
B	Minor DAF Amend	ICS	ICS	22.08.22
A	Issued for Approval	ICS	ICS	12.07.22

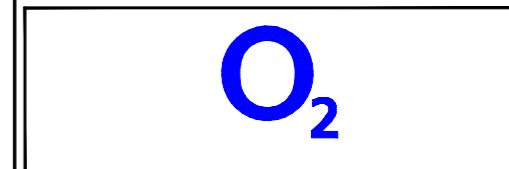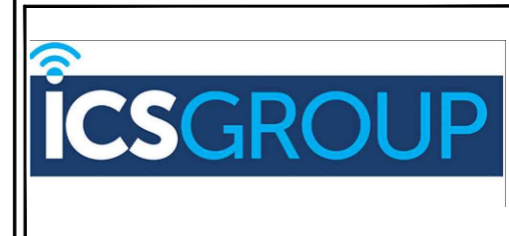

Cell Name	Opt.
BRUNSWICK SQUARE	A

Cell ID No		
CORNERSTONE	VM02	VF
14290222 E300725	46409	01540

Site Address / Contact Details		
BRUNSWICK SQUARE LONDON WC1N 1EP		

Drawing Title:
EXISTING NORTH WEST ELEVATION

Purpose of issue:	Dwg Rev:
PLANNING	C

Drawing Number:	Pack Issue:
300	D

Surveyed By:	Original Sheet Size:	Pack Issue:
ICS	A3	D
Drawn:	Date:	Checked:
ICS	12.07.22	ICS
		Date:
		12.07.22


ALL DIMENSIONS ARE IN mm UNLESS NOTED OTHERWISE

N.G.R | E: 530410 N: 182199

STRUCTURAL NOTE:
 SUITABILITY OF THE PROPOSED STRUCTURAL LOADINGS & THE SUITABILITY OF THE PROPOSED TRIPOD NEEDS TO BE DETERMINED & CONFIRMED OR REJECTED FOLLOWING COMPLETION OF STRUCTURAL ANALYSIS. FURTHER STRUCTURAL INVESTIGATION MAY BE REQUIRED AS PART OF DD TO CONFIRM ROOF CONSTRUCTION IN PROPOSED AREAS OF WORK, THIS INCLUDES LOCATION OF LOAD BEARING WALLS/BEAMS/COLUMNS & PRESENCE OF STEEL REINFORCEMENT WITHIN SLAB. PROPOSED LOCATIONS ARE SUBJECT TO MINOR CHANGES FOLLOWING COMPLETION OF THESE WORKS

ACCESS NOTE
 CURRENTLY THERE IS NO ON SITE SAFE ACCESS ONTO PLANT ROOM BESIDE THE EXISTING SECTOR 3 FOR MAINTENANCE OR DECOM. ANY ACCESS INTO THIS AREA WILL REQUIRE SCAFFOLD AS PER CTIL CURRENT APPROVED METHOD OF MAINTENANCE

REV	MODIFICATION	BY	CH	DATE
D	Amended to DAF Comments	ICS	ICS	16.02.23
C	Amended to DAF Comments	ICS	ICS	16.09.22
B	Minor DAF Amend	ICS	ICS	22.08.22
A	Issued for Approval	ICS	ICS	12.07.22

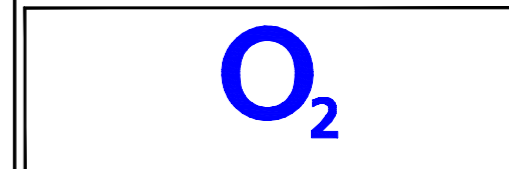

Cell Name
 BRUNSWICK SQUARE

Cell ID No

CORNERSTONE	VM02	VF
14290222 E300725	46409	01540

Site Address / Contact Details

BRUNSWICK SQUARE
 LONDON
 WC1N 1EP

Drawing Title:
 PROPOSED NORTH WEST ELEVATION

Purpose of issue:
 PLANNING

Drawing Number:
 301

Surveyed By:
 ICS

Original Sheet Size:
 A3


Drawn:
 ICS

Date:
 12.07.22

Checked:
 ICS


Date:
 12.07.22

Pack Issue:
 D

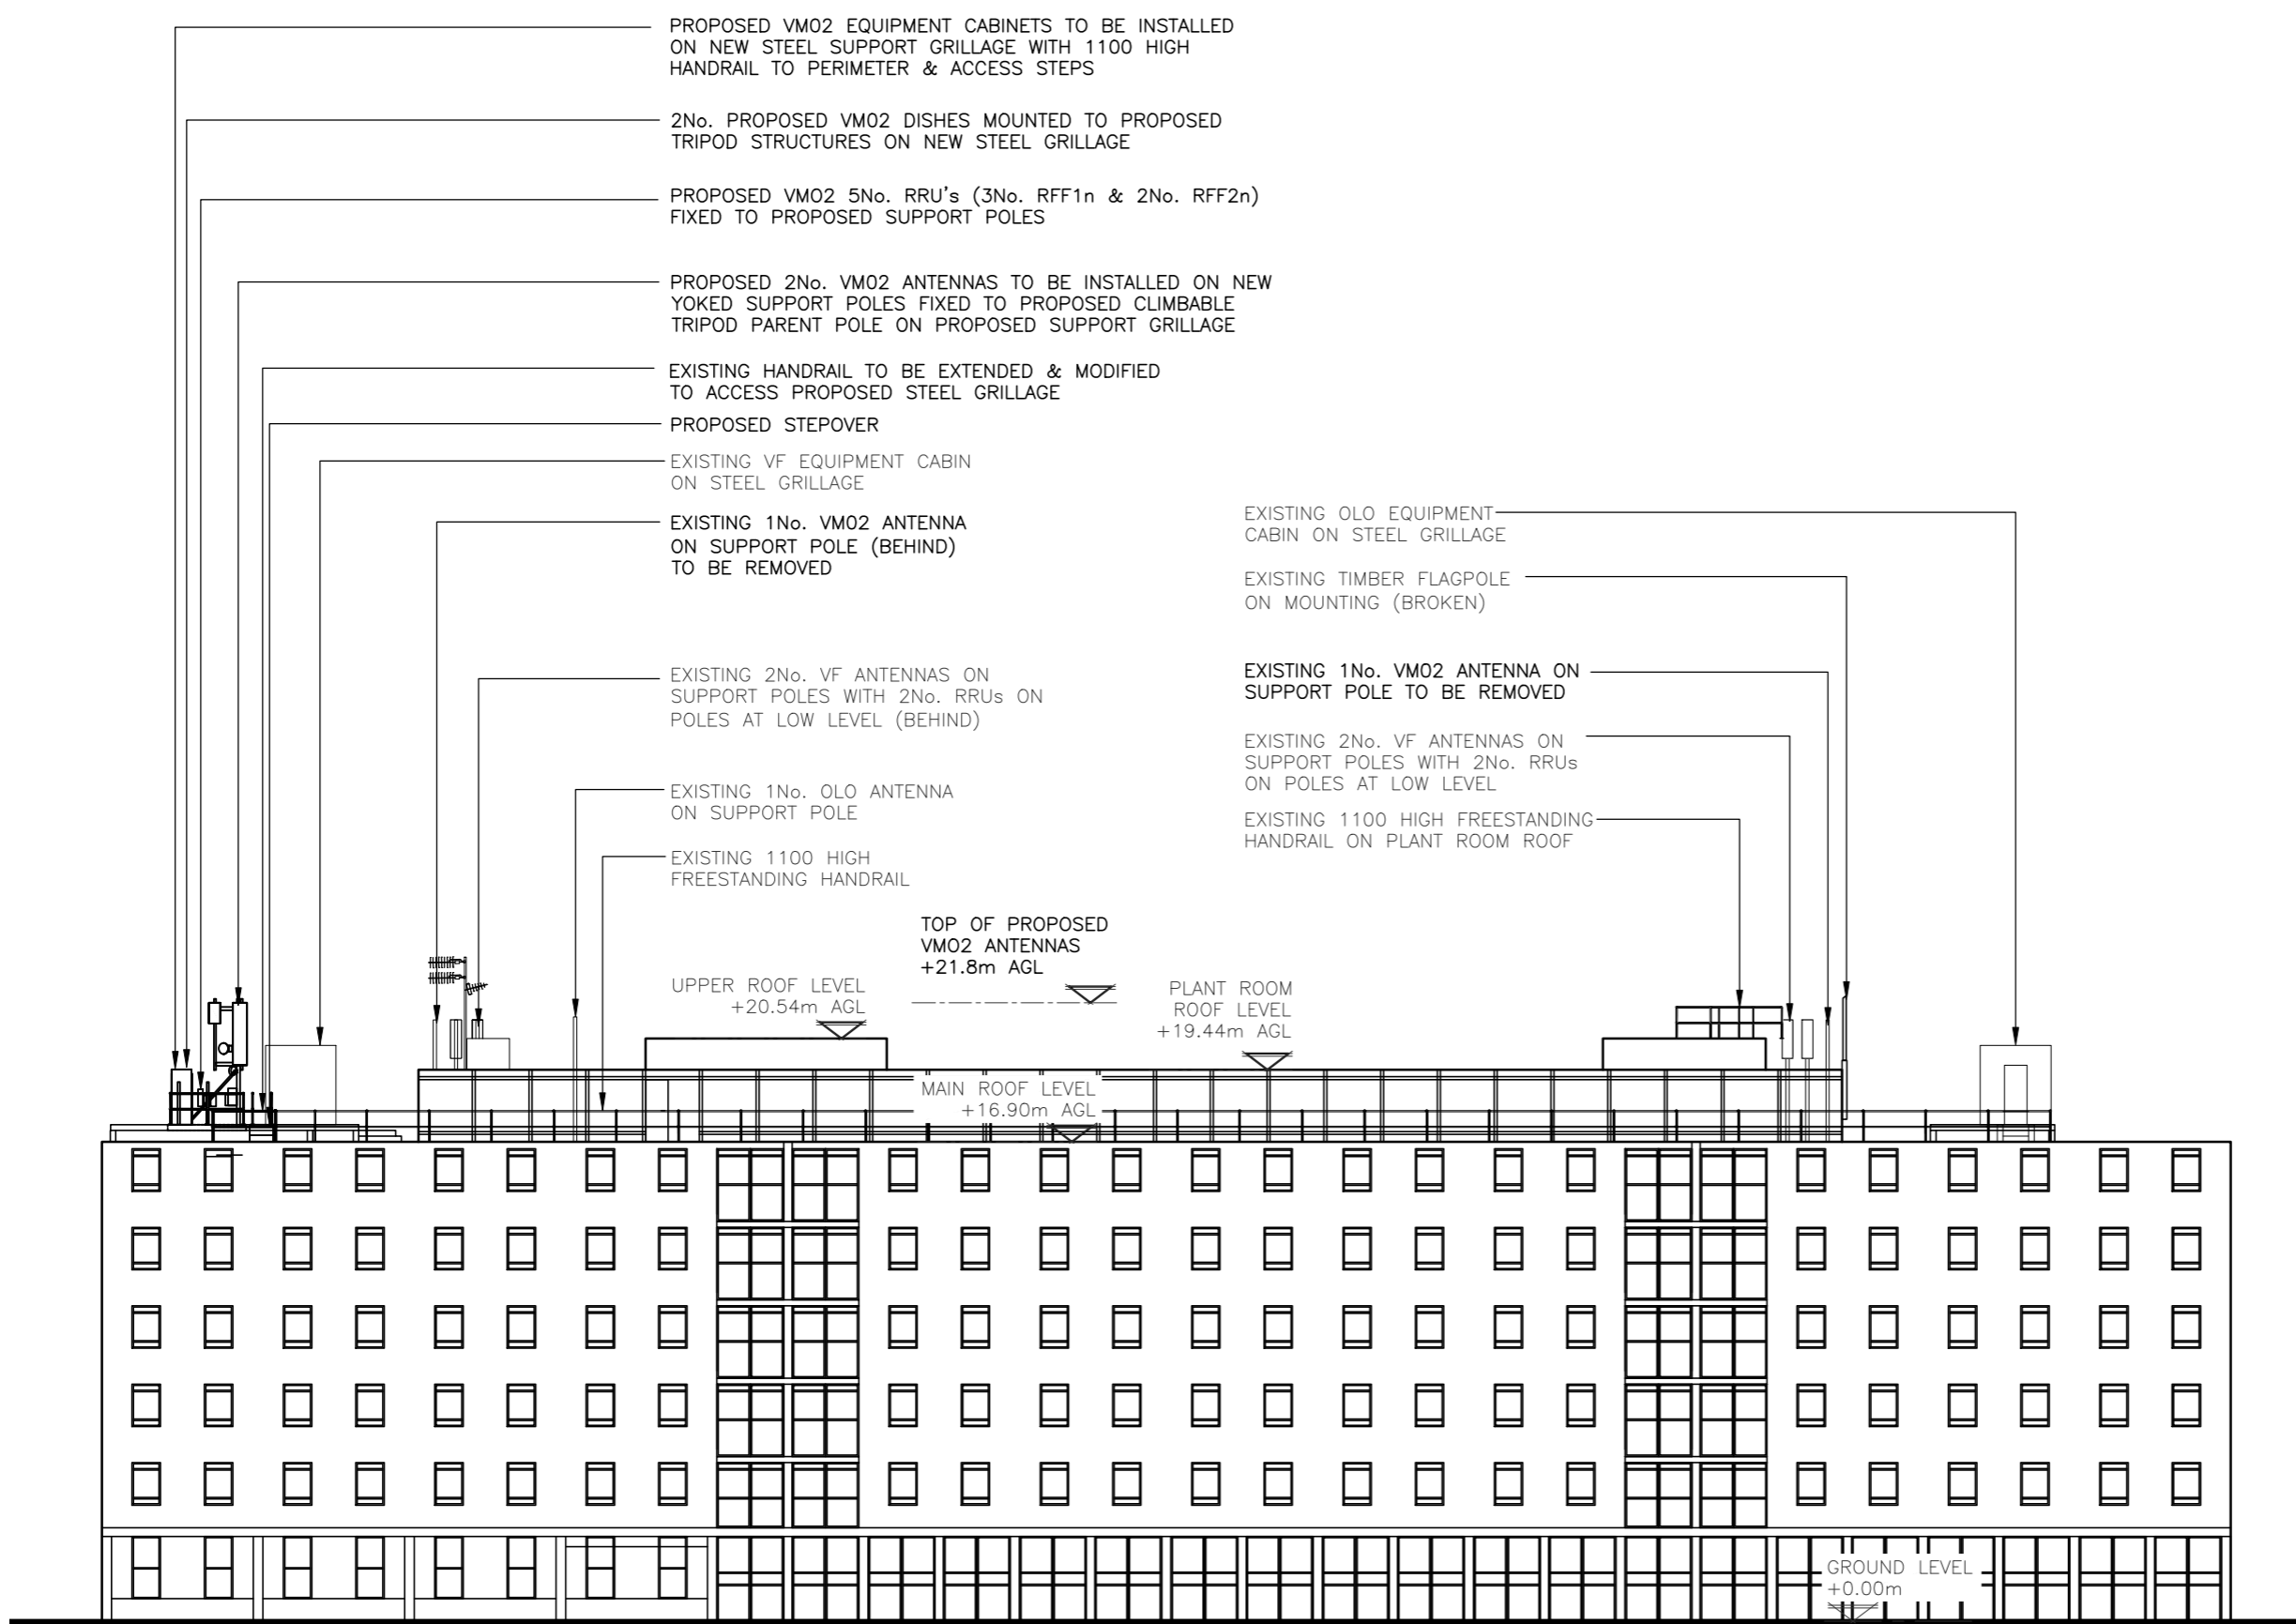

PROPOSED NORTH WEST ELEVATION

(1:250)

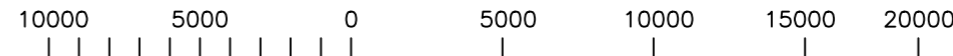

ORIGINAL SCALE AT A3 - 1:250


ALL DIMENSIONS IN MILLIMETRES

The drawings comply with TEF & VF Standard ICNIRP guidelines.
 Designed in accordance with Cornerstone documents: SDN0013 V2.0


ALL DIMENSIONS ARE IN mm UNLESS NOTED OTHERWISE

N.G.R | E: 530410 | N: 182199



NOTES:

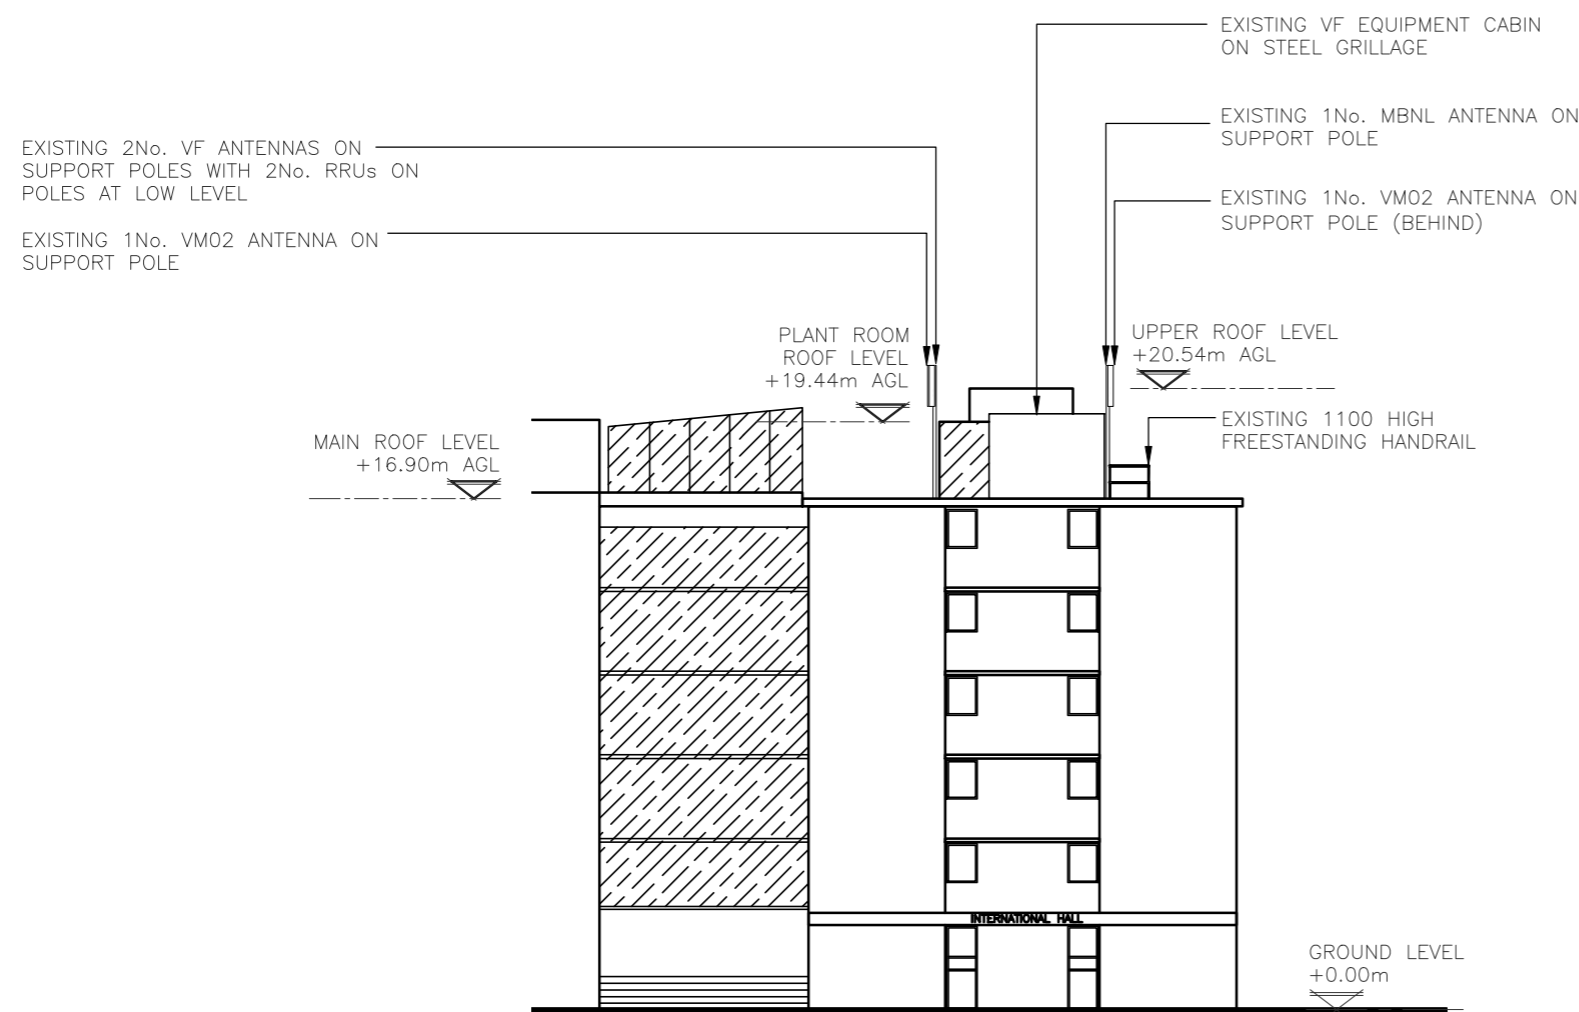

EXISTING NORTH EAST ELEVATION
(1:250)

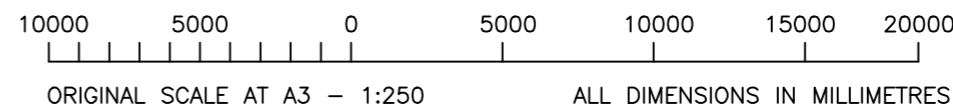

B	Amended to DAF Comments	ICS	ICS	16.09.22
A	Issued for Approval	ICS	ICS	22.08.22
REV	MODIFICATION	BY	CH	DATE

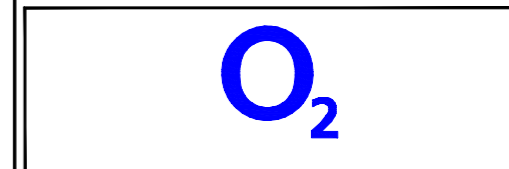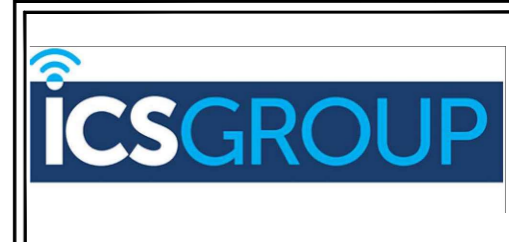

Cell Name	Opt.
BRUNSWICK SQUARE	A

Cell ID No		
CORNERSTONE	VMO2	VF
14290222 E300725	46409	01540

Site Address / Contact Details		
BRUNSWICK SQUARE LONDON WC1N 1EP		

Drawing Title:
EXISTING NORTH EAST ELEVATION

Purpose of issue:	Dwg Rev:
PLANNING	B

Drawing Number:	Pack Issue:
302	D


Surveyed By:	Original Sheet Size:	Pack Issue:
ICS	A3	D
Drawn:	Date:	Checked:
ICS	22.08.22	ICS
		Date:
		22.08.22

ALL DIMENSIONS ARE IN mm UNLESS NOTED OTHERWISE


N.G.R | E: 530410 N: 182199

STRUCTURAL NOTE:
 SUITABILITY OF THE PROPOSED STRUCTURAL LOADINGS & THE SUITABILITY OF THE PROPOSED TRIPOD NEEDS TO BE DETERMINED & CONFIRMED OR REJECTED FOLLOWING COMPLETION OF STRUCTURAL ANALYSIS. FURTHER STRUCTURAL INVESTIGATION MAY BE REQUIRED AS PART OF DD TO CONFIRM ROOF CONSTRUCTION IN PROPOSED AREAS OF WORK, THIS INCLUDES LOCATION OF LOAD BEARING WALLS/BEAMS/COLUMNS & PRESENCE OF STEEL REINFORCEMENT WITHIN SLAB. PROPOSED LOCATIONS ARE SUBJECT TO MINOR CHANGES FOLLOWING COMPLETION OF THESE WORKS

ACCESS NOTE
 CURRENTLY THERE IS NO ON SITE SAFE ACCESS ONTO PLANT ROOM BESIDE THE EXISTING SECTOR 3 FOR MAINTENANCE OR DECOM. ANY ACCESS INTO THIS AREA WILL REQUIRE SCAFFOLD AS PER CTIL CURRENT APPROVED METHOD OF MAINTENANCE


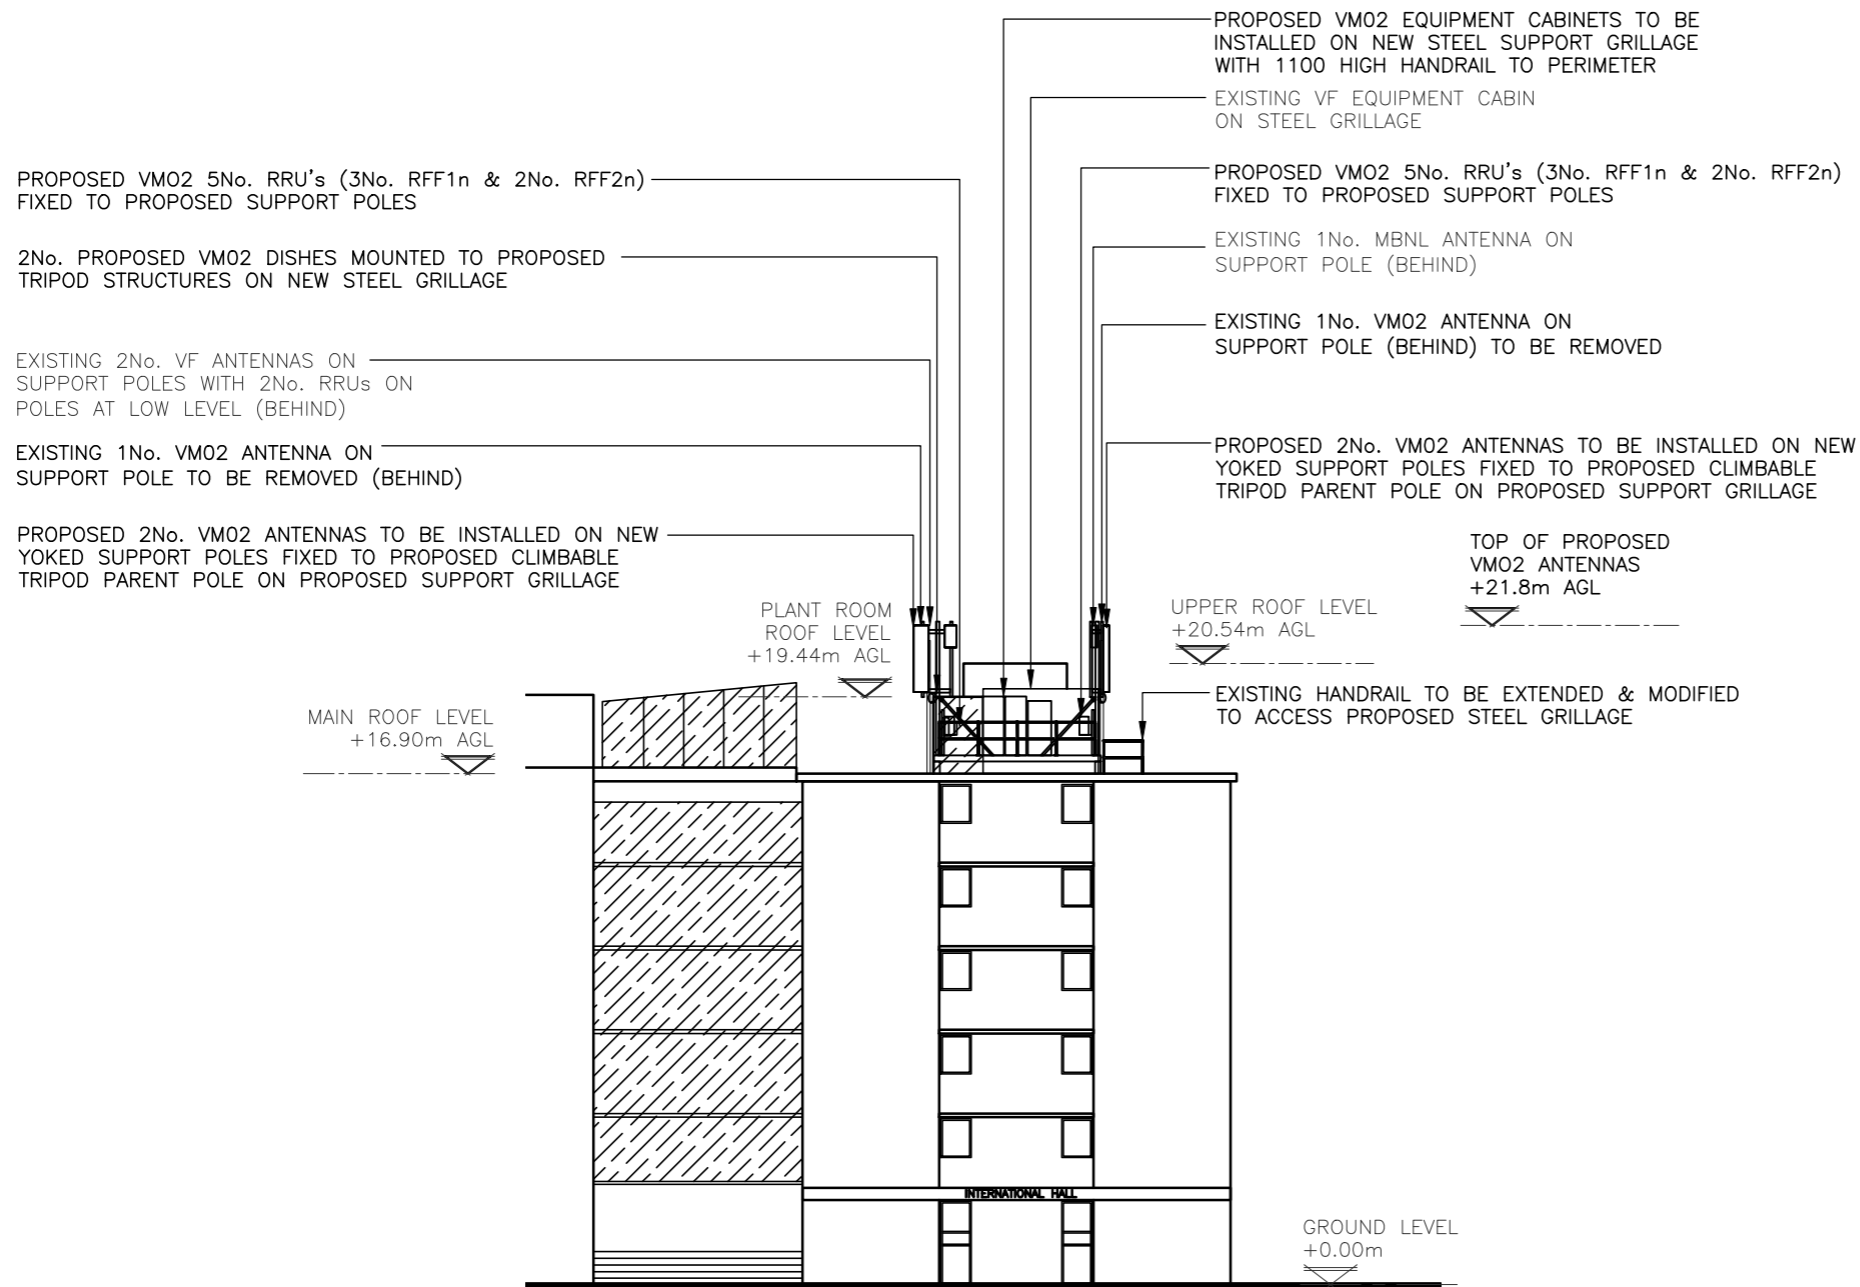


PROPOSED NORTH EAST ELEVATION
 (1:250)

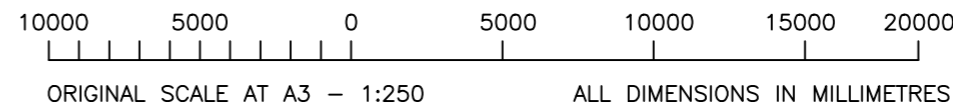

The drawings comply with TEF & VF Standard ICNIRP guidelines.
 Designed in accordance with Cornerstone documents: SDN0013 V2.0

REV	MODIFICATION	BY	CH	DATE
C	Amended to DAF Comments	ICS	ICS	16.02.23
B	Amended to DAF Comments	ICS	ICS	16.09.22
A	Issued for Approval	ICS	ICS	22.08.22

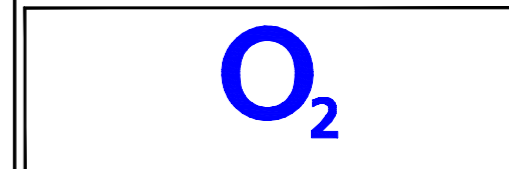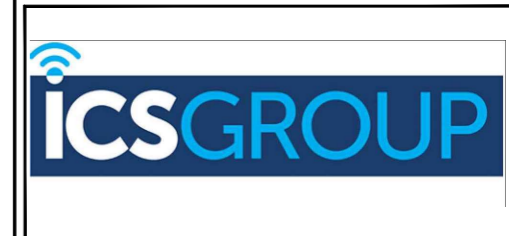

Cell Name
 BRUNSWICK SQUARE

Cell ID No

CORNERSTONE	VM02	VF
14290222 E300725	46409	01540

Site Address / Contact Details

BRUNSWICK SQUARE
 LONDON
 WC1N 1EP

Drawing Title:
 PROPOSED NORTH EAST ELEVATION

Purpose of issue:
 PLANNING

Drawing Number:
 303

Surveyed By:
 ICS

Original Sheet Size:
 A3

Drawn:
 ICS

Date:
 22.08.22

Checked:
 ICS


Date:
 22.08.22

Pack Issue:
 D

ALL DIMENSIONS ARE IN mm UNLESS NOTED OTHERWISE


N.G.R | E: 530410 | N: 182199

NOTES:


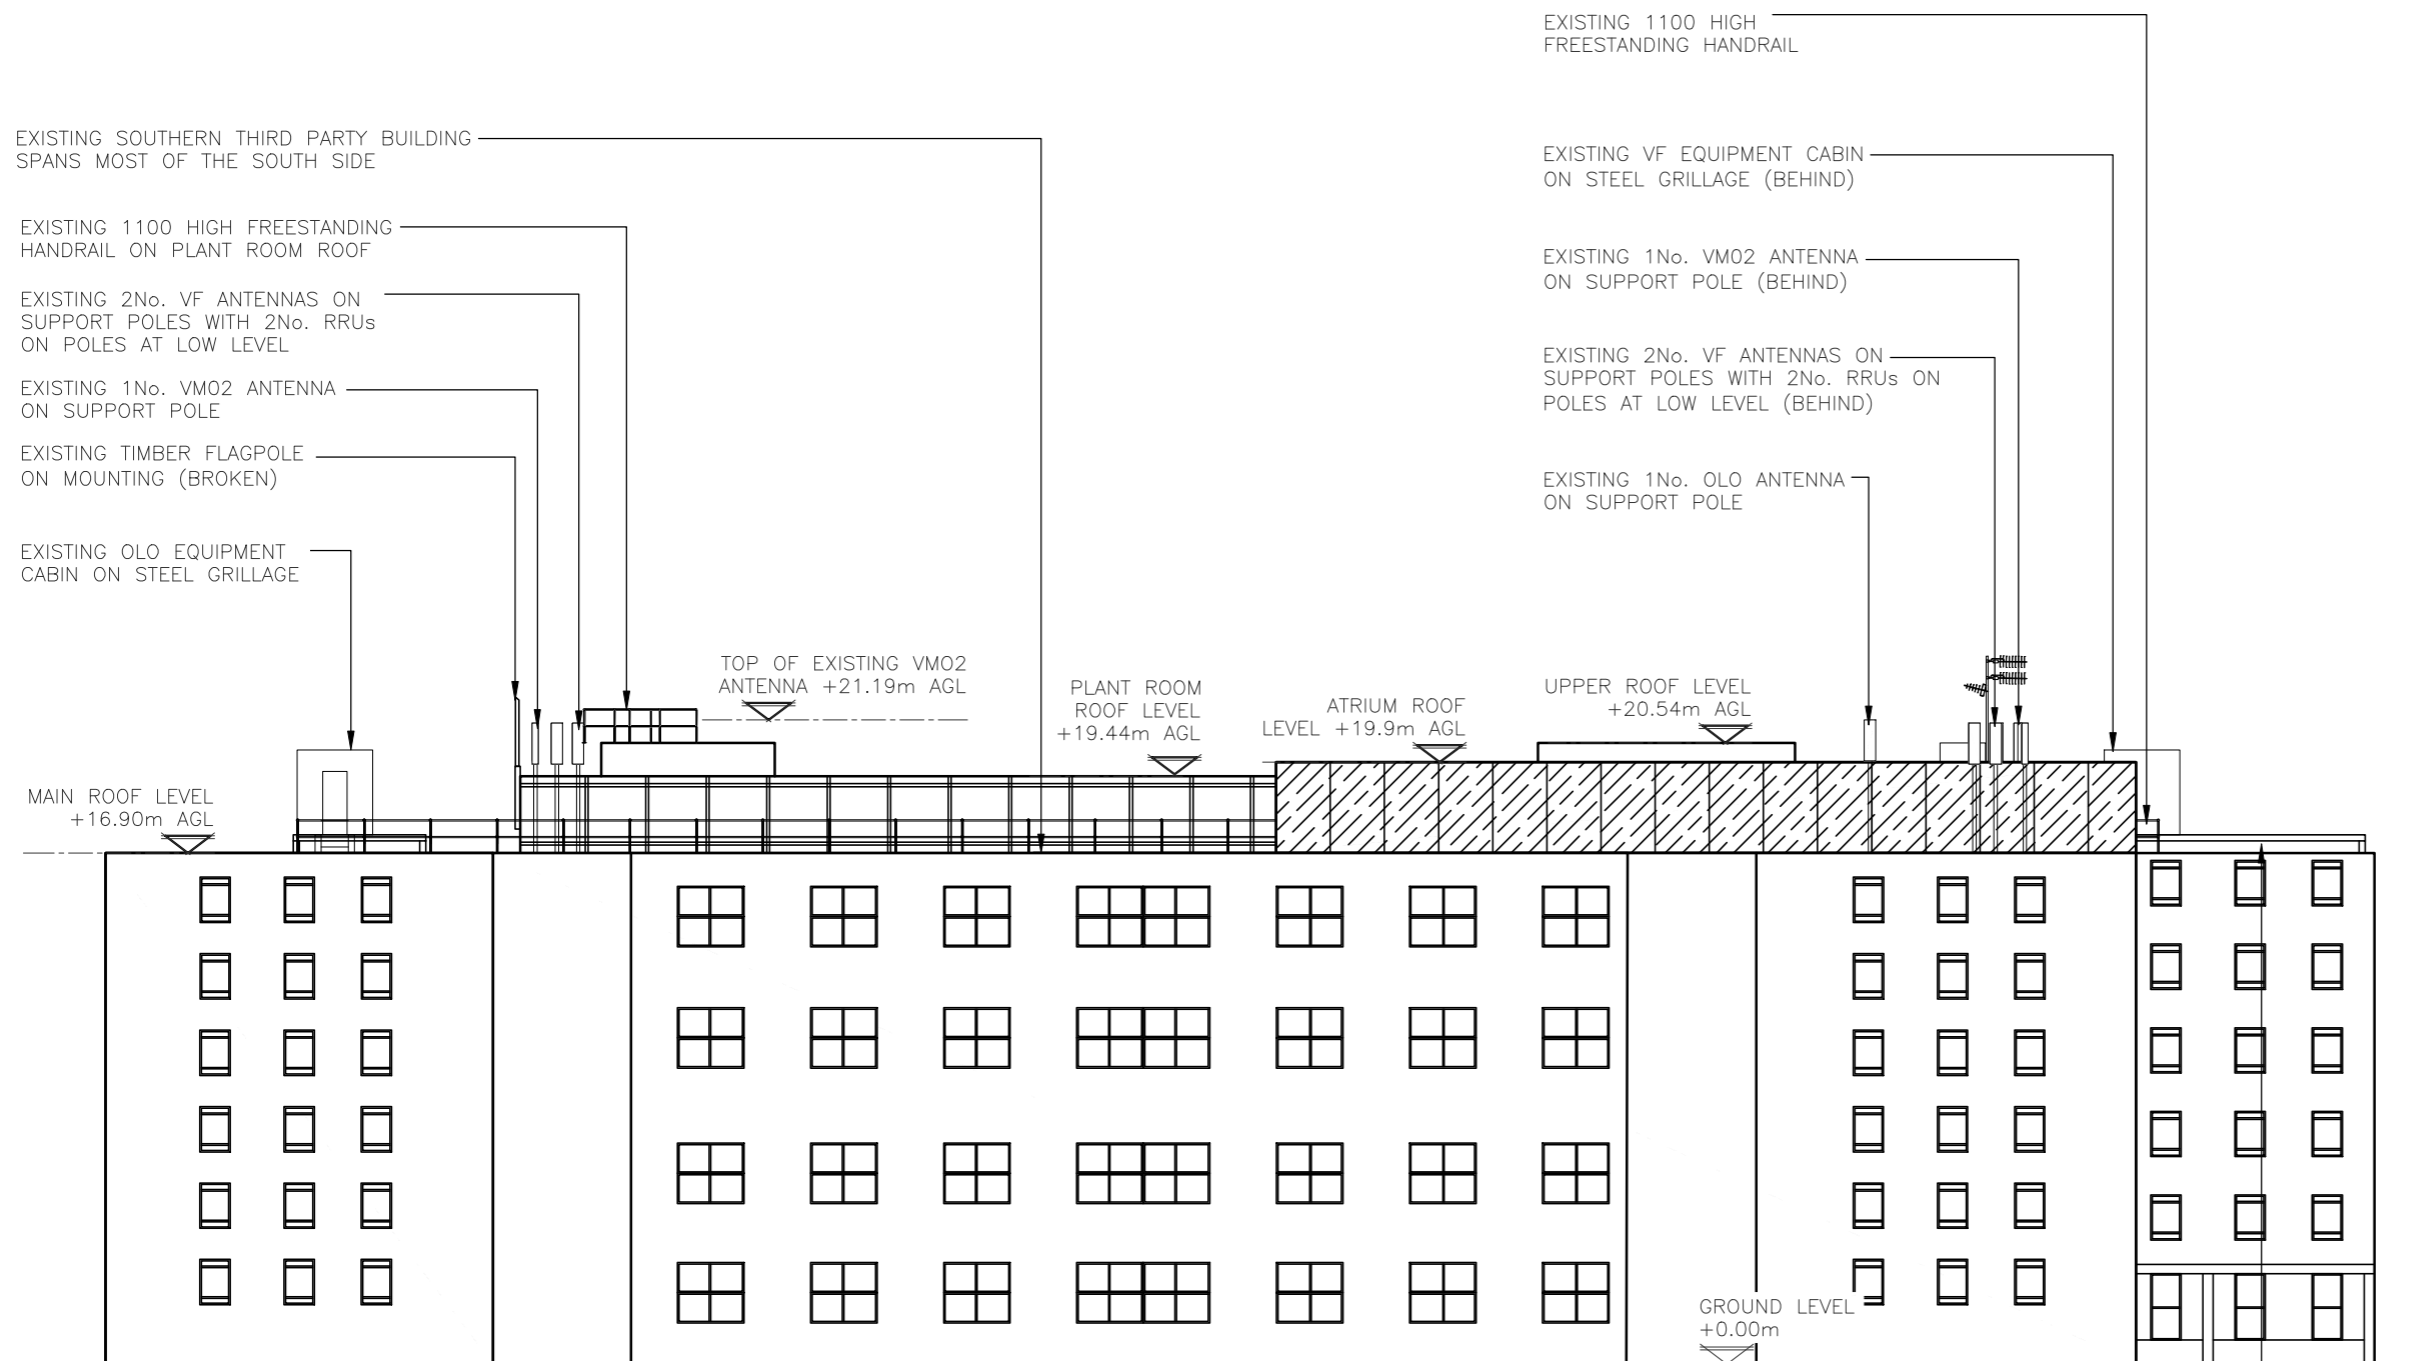


ELEVATION NOTE:
THIRD PARTY BUILDINGS WOULD NORMALLY RESTRICT THE VIEW OF THE PROPOSED AREA OF WORKS. THIS HAS BEEN OMITTED FOR CLARITY

EXISTING SOUTH EAST ELEVATION
(1:250)

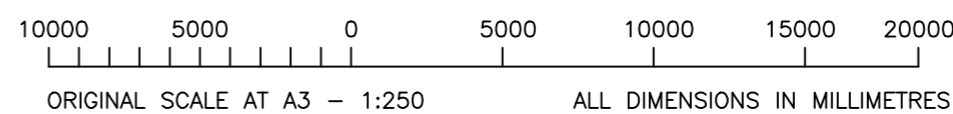

B	Amended to DAF Comments	ICS	ICS	16.09.22
A	Issued for Approval	ICS	ICS	22.08.22
REV	MODIFICATION	BY	CH	DATE

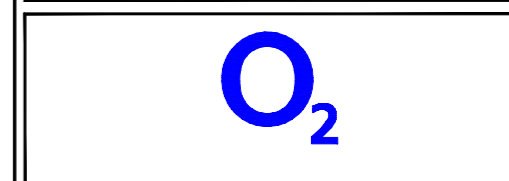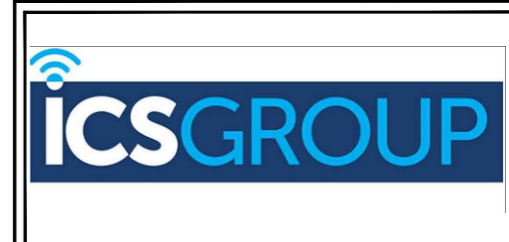

Cell Name	Opt.
BRUNSWICK SQUARE	A

Cell ID No		
CORNERSTONE	VMO2	VF
14290222 E300725	46409	01540

Site Address / Contact Details

BRUNSWICK SQUARE
LONDON
WC1N 1EP

Drawing Title:
EXISTING SOUTH EAST ELEVATION

Purpose of issue:	Dwg Rev:
PLANNING	B

Drawing Number:	B
304	

Surveyed By:	Original Sheet Size:	Pack Issue:
ICS	A3	D
Drawn:	Date:	Checked:
ICS	22.08.22	ICS
		Date:
		22.08.22



ALL DIMENSIONS ARE IN mm UNLESS NOTED OTHERWISE

N.G.R | E: 530410 N: 182199

STRUCTURAL NOTE:
 SUITABILITY OF THE PROPOSED STRUCTURAL LOADINGS & THE SUITABILITY OF THE PROPOSED TRIPOD NEEDS TO BE DETERMINED & CONFIRMED OR REJECTED FOLLOWING COMPLETION OF STRUCTURAL ANALYSIS. FURTHER STRUCTURAL INVESTIGATION MAY BE REQUIRED AS PART OF DD TO CONFIRM ROOF CONSTRUCTION IN PROPOSED AREAS OF WORK, THIS INCLUDES LOCATION OF LOAD BEARING WALLS/BEAMS/COLUMNS & PRESENCE OF STEEL REINFORCEMENT WITHIN SLAB. PROPOSED LOCATIONS ARE SUBJECT TO MINOR CHANGES FOLLOWING COMPLETION OF THESE WORKS

ACCESS NOTE
 CURRENTLY THERE IS NO ON SITE SAFE ACCESS ONTO PLANT ROOM BESIDE THE EXISTING SECTOR 3 FOR MAINTENANCE OR DECOM. ANY ACCESS INTO THIS AREA WILL REQUIRE SCAFFOLD AS PER CTIL CURRENT APPROVED METHOD OF MAINTENANCE

REV	MODIFICATION	BY	CH	DATE
C	Amended to DAF Comments	ICS	ICS	16.02.23
B	Amended to DAF Comments	ICS	ICS	16.09.22
A	Issued for Approval	ICS	ICS	22.08.22

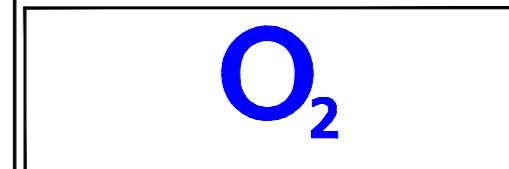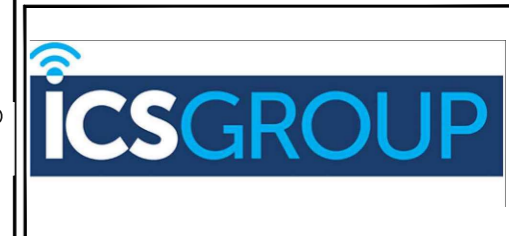

Cell Name
 BRUNSWICK SQUARE

Cell ID No

CORNERSTONE	VMO2	VF
14290222 E300725	46409	01540

Site Address / Contact Details

BRUNSWICK SQUARE
 LONDON
 WC1N 1EP

Drawing Title:
 PROPOSED SOUTH EAST ELEVATION

Purpose of issue:
 PLANNING

Drawing Number:
 305

Surveyed By:
 ICS

Original Sheet Size:
 A3

Drawn:
 ICS

Date:
 22.08.22

Checked:
 ICS

Date:
 22.08.22

Pack Issue:
 D

PROPOSED VMO2 EQUIPMENT CABINETS TO BE INSTALLED ON NEW STEEL SUPPORT GRILLAGE WITH 1100 HIGH HANDRAIL TO PERIMETER & ACCESS STEPS

PROPOSED VMO2 5No. RRU's (3No. RFF1n & 2No. RFF2n) FIXED TO PROPOSED SUPPORT POLES

PROPOSED 2No. VMO2 ANTENNAS TO BE INSTALLED ON NEW YOKED SUPPORT POLES FIXED TO PROPOSED CLIMBABLE TRIPOD PARENT POLE ON PROPOSED SUPPORT GRILLAGE

2No. PROPOSED VMO2 DISHES MOUNTED TO PROPOSED TRIPOD STRUCTURES ON NEW STEEL GRILLAGE

EXISTING 1100 HIGH FREESTANDING HANDRAIL

EXISTING VF EQUIPMENT CABIN ON STEEL GRILLAGE (BEHIND)

EXISTING 1No. VMO2 ANTENNA ON SUPPORT POLE (BEHIND) TO BE REMOVED

EXISTING 2No. VF ANTENNAS ON SUPPORT POLES WITH 2No. RRU's ON POLES AT LOW LEVEL (BEHIND)

EXISTING 1No. OLO ANTENNA ON SUPPORT POLE

EXISTING SOUTHERN THIRD PARTY BUILDING SPANS MOST OF THE SOUTH SIDE

EXISTING 1100 HIGH FREESTANDING HANDRAIL ON PLANT ROOM ROOF

EXISTING 2No. VF ANTENNAS ON SUPPORT POLES WITH 2No. RRU's ON POLES AT LOW LEVEL

EXISTING 1No. VMO2 ANTENNA ON SUPPORT POLE TO BE REMOVED

EXISTING TIMBER FLAGPOLE ON MOUNTING (BROKEN)

EXISTING OLO EQUIPMENT CABIN ON STEEL GRILLAGE

MAIN ROOF LEVEL +16.90m AGL

TOP OF EXISTING VMO2 ANTENNA +21.19m AGL

PLANT ROOM ROOF LEVEL +19.44m AGL

ATRIUM ROOF LEVEL +19.9m AGL


UPPER ROOF LEVEL +20.54m AGL

TOP OF PROPOSED VMO2 ANTENNAS +21.8m AGL

GROUND LEVEL +0.00m

ELEVATION NOTE:
 THIRD PARTY BUILDINGS WOULD NORMALLY RESTRICT THE VIEW OF THE PROPOSED AREA OF WORKS. THIS HAS BEEN OMITTED FOR CLARITY

PROPOSED SOUTH EAST ELEVATION (1:250)

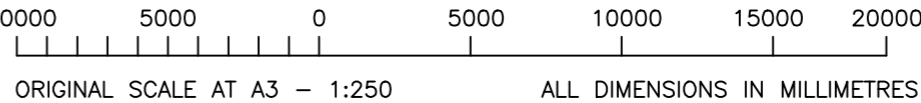


The drawings comply with TEF & VF Standard ICNIRP guidelines. Designed in accordance with Cornerstone documents: SDN0013 V2.0


ALL DIMENSIONS ARE IN mm UNLESS NOTED OTHERWISE

N.G.R E: 530410 N: 182199


NOTES:

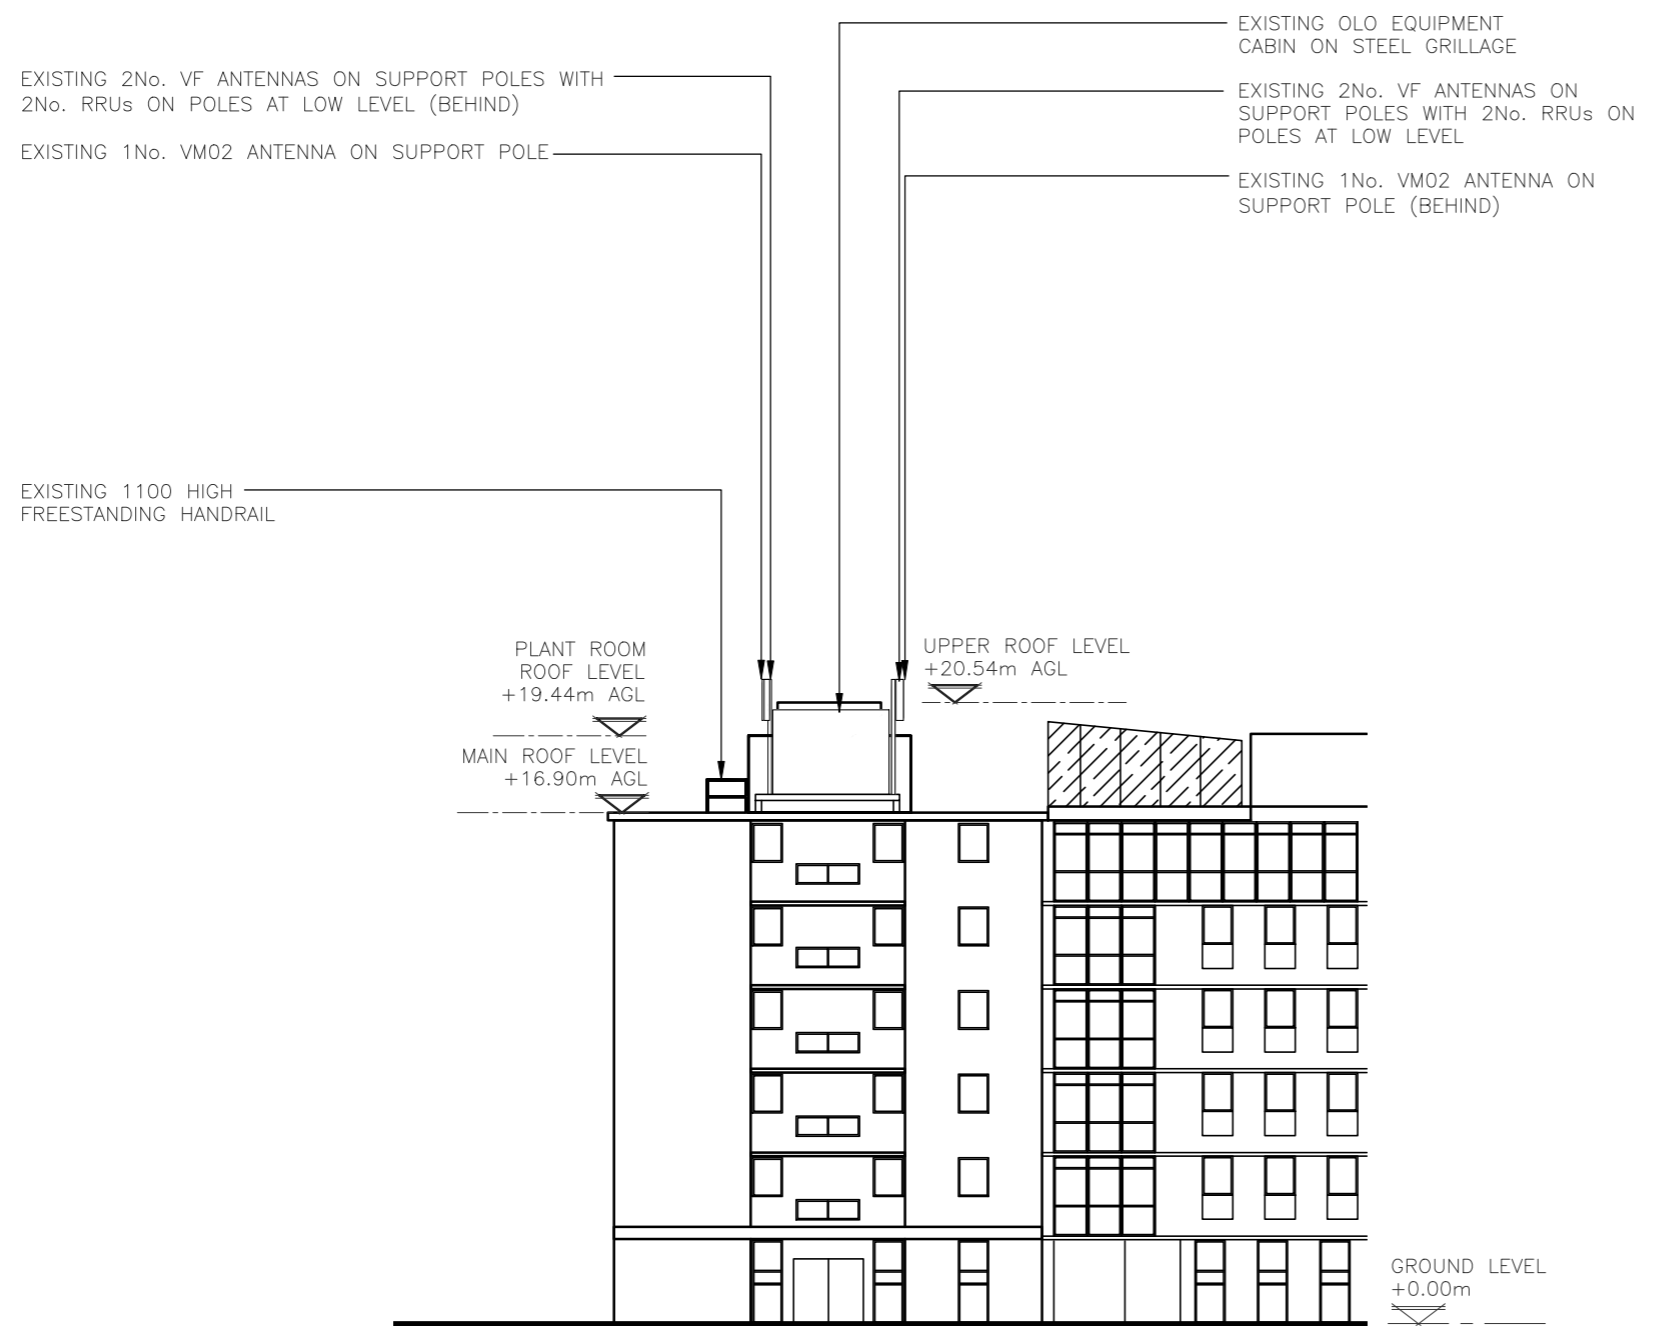

EXISTING SOUTH WEST ELEVATION
(1:250)

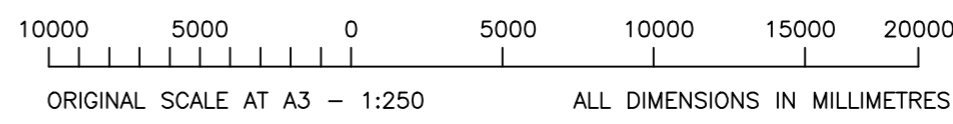

B	Amended to DAF Comments	ICS	ICS	16.09.22
A	Issued for Approval	ICS	ICS	22.08.22
REV	MODIFICATION	BY	CH	DATE

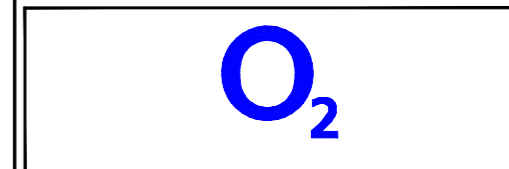

Cell Name	Opt.
BRUNSWICK SQUARE	A

Cell ID No

CORNERSTONE	VM02	VF
14290222 E300725	46409	01540

Site Address / Contact Details

BRUNSWICK SQUARE
LONDON
WC1N 1EP

Drawing Title:
EXISTING SOUTH WEST ELEVATION

Purpose of issue:	Dwg Rev:
PLANNING	B

Drawing Number:	Pack Issue:
306	D


Surveyed By:	Original Sheet Size:	Pack Issue:
ICS	A3	D
Drawn:	Date:	Checked:
ICS	22.08.22	ICS
		Date:
		22.08.22

ALL DIMENSIONS ARE IN mm UNLESS NOTED OTHERWISE


N.G.R | E: 530410 | N: 182199

STRUCTURAL NOTE:
 SUITABILITY OF THE PROPOSED STRUCTURAL LOADINGS & THE SUITABILITY OF THE PROPOSED TRIPOD NEEDS TO BE DETERMINED & CONFIRMED OR REJECTED FOLLOWING COMPLETION OF STRUCTURAL ANALYSIS. FURTHER STRUCTURAL INVESTIGATION MAY BE REQUIRED AS PART OF DD TO CONFIRM ROOF CONSTRUCTION IN PROPOSED AREAS OF WORK, THIS INCLUDES LOCATION OF LOAD BEARING WALLS/BEAMS/COLUMNS & PRESENCE OF STEEL REINFORCEMENT WITHIN SLAB. PROPOSED LOCATIONS ARE SUBJECT TO MINOR CHANGES FOLLOWING COMPLETION OF THESE WORKS

ACCESS NOTE
 CURRENTLY THERE IS NO ON SITE SAFE ACCESS ONTO PLANT ROOM BESIDE THE EXISTING SECTOR 3 FOR MAINTENANCE OR DECOM. ANY ACCESS INTO THIS AREA WILL REQUIRE SCAFFOLD AS PER CTIL CURRENT APPROVED METHOD OF MAINTENANCE

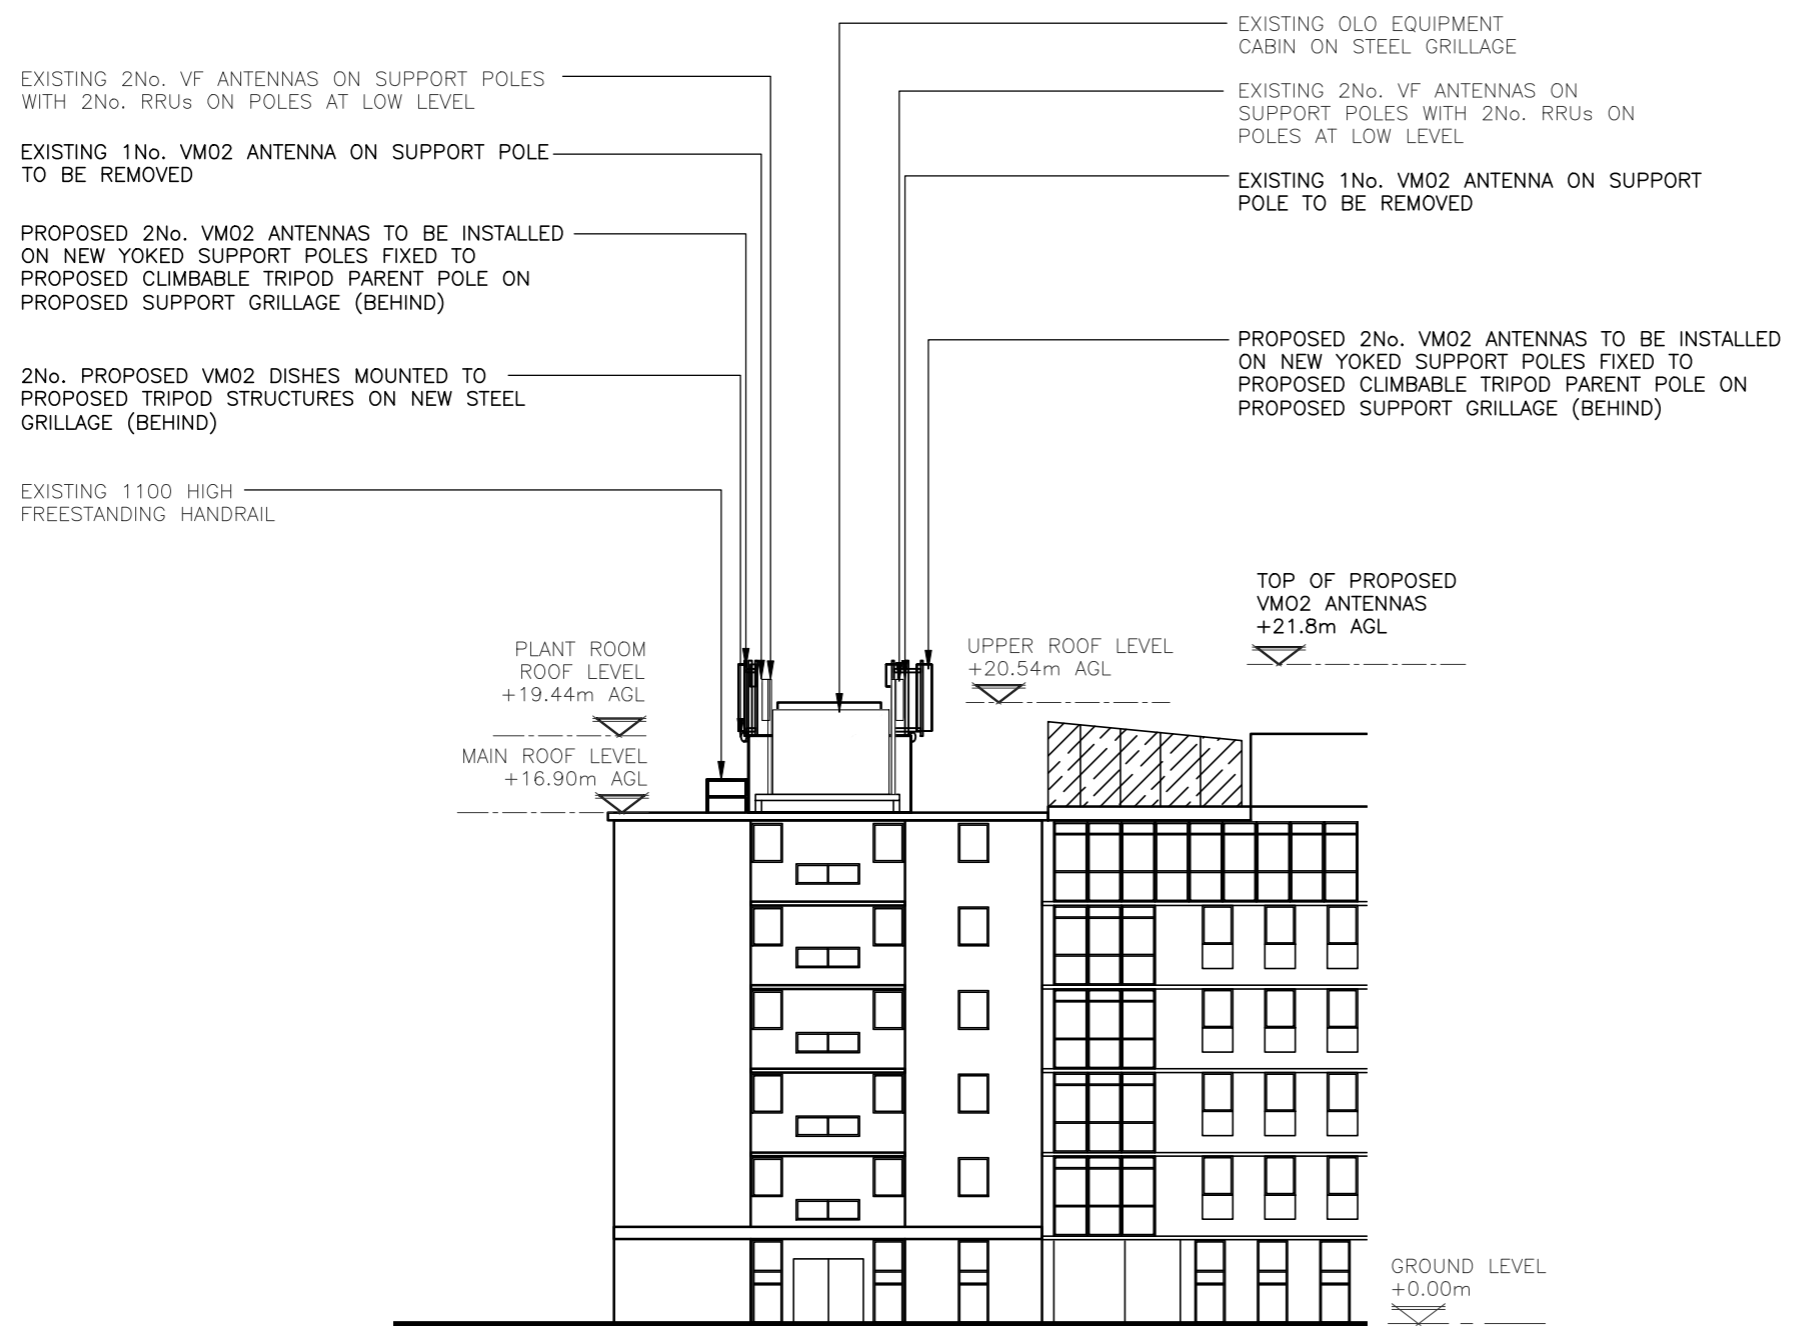



PROPOSED SOUTH WEST ELEVATION
 (1:250)

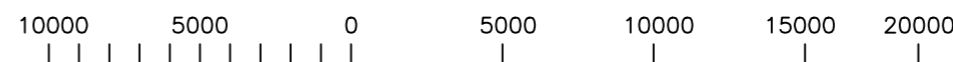

ORIGINAL SCALE AT A3 - 1:250 ALL DIMENSIONS IN MILLIMETRES

The drawings comply with TEF & VF Standard ICNIRP guidelines.
 Designed in accordance with Cornerstone documents: SDN0013 V2.0

REV	MODIFICATION	BY	CH	DATE
C	Amended to DAF Comments	ICS	ICS	16.02.23
B	Amended to DAF Comments	ICS	ICS	16.09.22
A	Issued for Approval	ICS	ICS	22.08.22

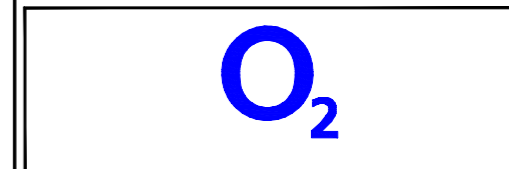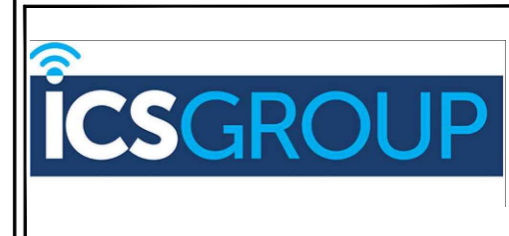

Cell Name
 BRUNSWICK SQUARE

Cell ID No

CORNERSTONE	VM02	VF
14290222 E300725	46409	01540

Site Address / Contact Details

BRUNSWICK SQUARE
 LONDON
 WC1N 1EP

Drawing Title:
 PROPOSED SOUTH WEST ELEVATION

Purpose of issue:
 PLANNING

Drawing Number:
 307

Surveyed By:
 ICS

Original Sheet Size:
 A3

Drawn:
 ICS

Date:
 22.08.22

Checked:
 ICS

Date:
 22.08.22

Pack Issue:
 D