



01
SK-104
EXISTING SECTION
SCALE 1:50 @ A1

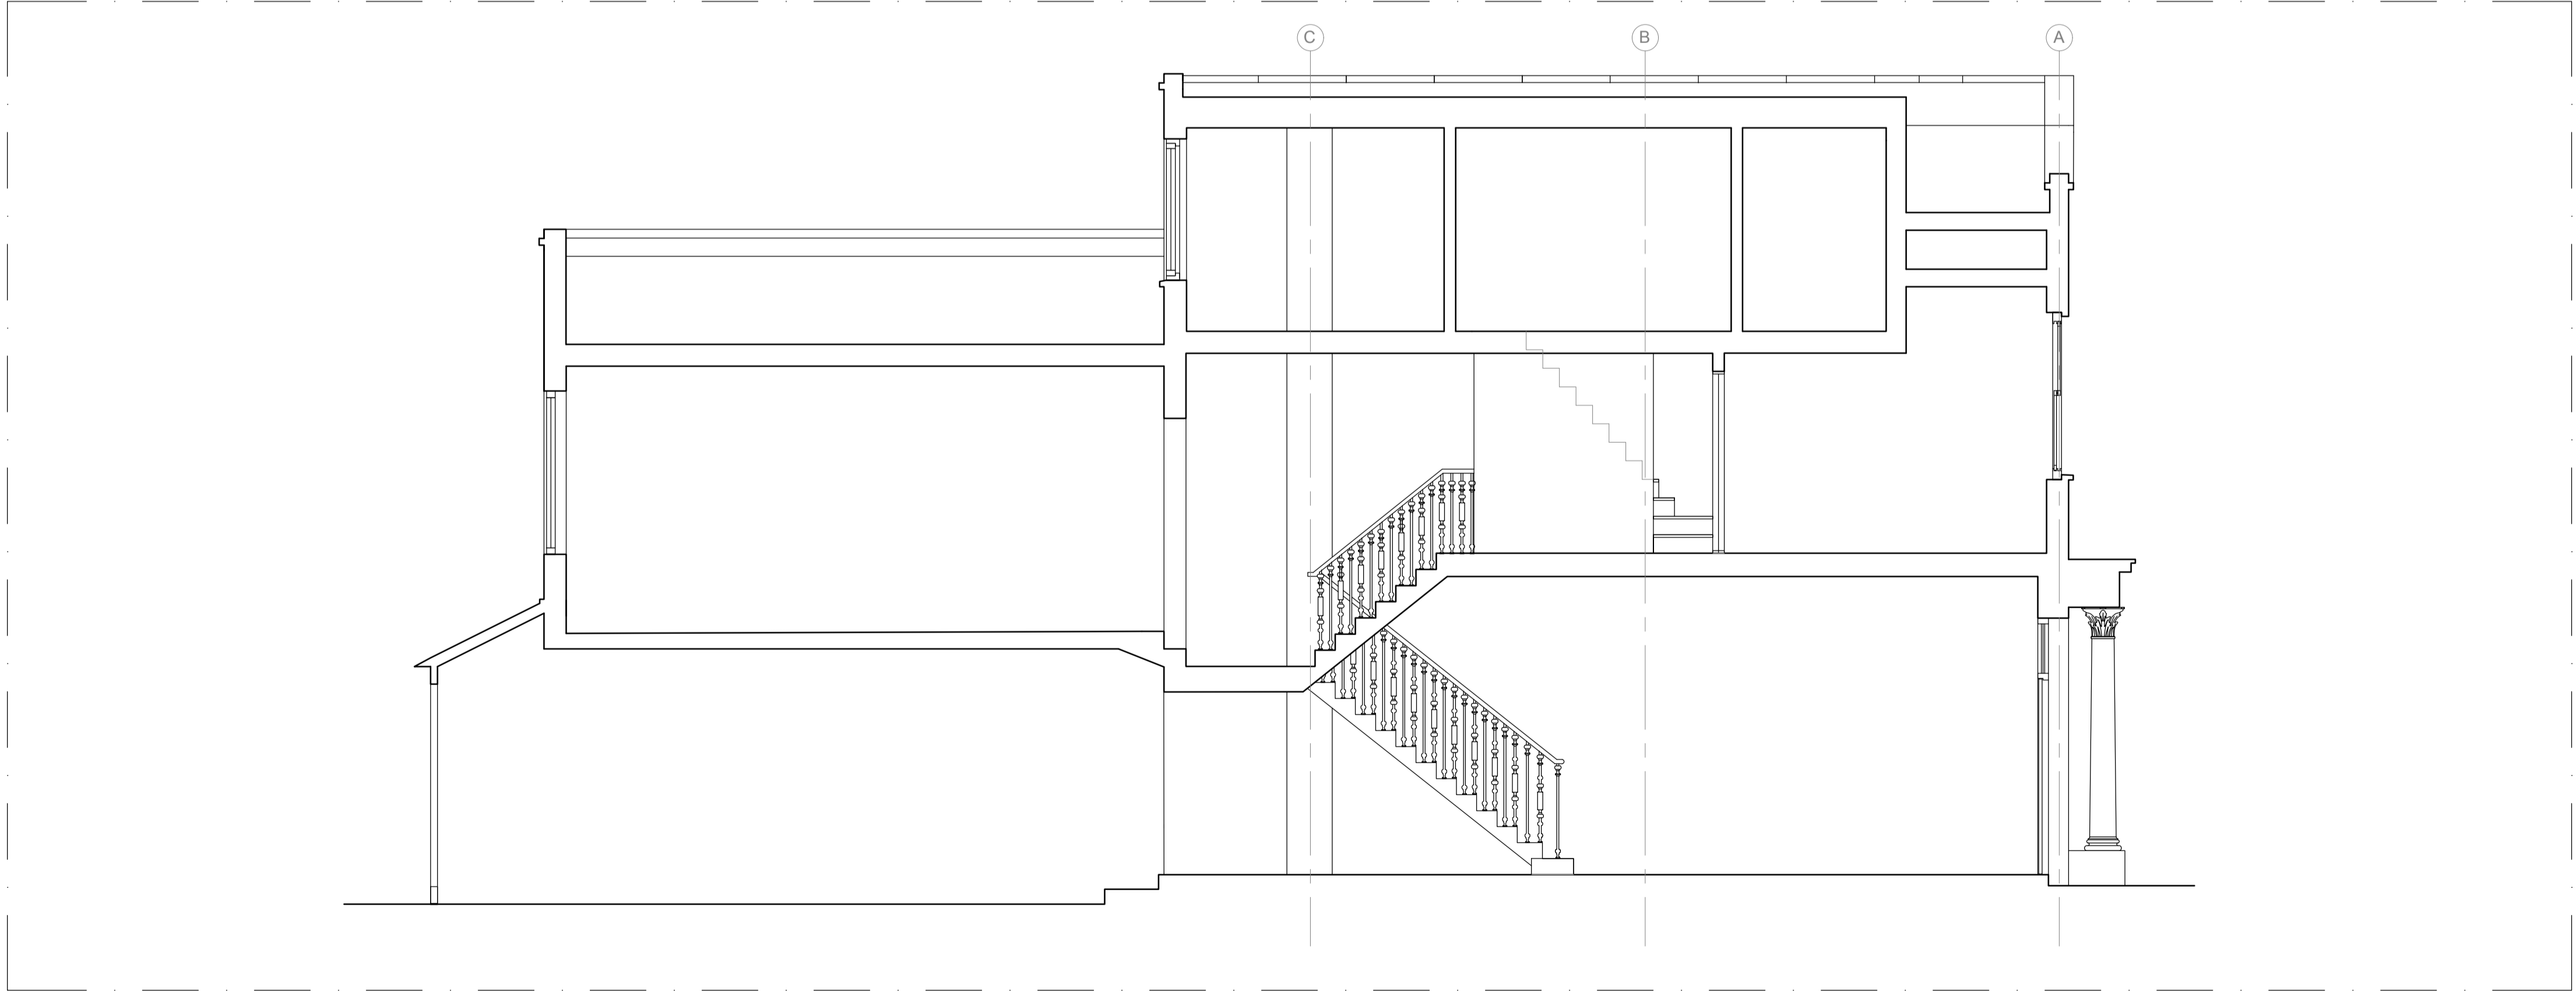

02
SK-104
PROPOSED SECTION
SCALE 1:50 @ A1

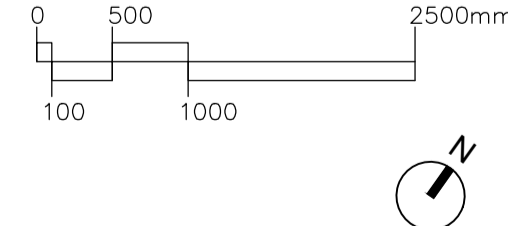

THIS DRAWING IS BASED ON DIMENSIONAL SURVEY INFORMATION PROVIDED BY OTHERS. THE CLIENT CANNOT ACCEPT RESPONSIBILITY FOR THE ACCURACY OF THIS SURVEY INFORMATION.

THIS DRAWING SHOULD BE READ IN CONJUNCTION WITH ALL RELEVANT DRAWINGS, SPECIFICATIONS AND SCHEDULES.

DO NOT SCALE FROM THIS DRAWING.

REPORT ANY DISCREPANCIES, CONFLICTS, ERRORS OR OMISSIONS TO AND SEEK DIRECTIONS BEFORE PROCEEDING.

CONFIRM ALL DIMENSIONS AND LEVELS ON SITE PRIOR TO COMMENCING WORK.

DRAWING ILLUSTRATES DESIGN INTENT ONLY. CONTRACTOR TO PRODUCE SHOP DRAWINGS FOR DESIGNER APPROVAL IF REQUIRED. CONSTRUCTION ISSUE DRAWINGS MUST BE CONTRACTOR'S OWN.

SITE PLAN - 1:500 @ A1

REV: P01 ISSUED FOR INFORMATION 21.02.2023

DO NOT SCALE OFF THIS DRAWING

28 WILLES ROAD KENTISH TOWN CAMDEN NW5 3DS	GENERAL ARRANGEMENT EXISTING & PROPOSED SECTION
---	---

JOB: 28 WILLES ROAD

FOR: MR. GARY LANE

AT: 28 WILLES ROAD, CAMDEN, NW5 3DS

DATE: 03.02.2023	DWG NO: SK-104
------------------	----------------

SCALE 1:50 @ A1	JOB: RYE-0176
-----------------	---------------

