

PROJECT

FLAT C
39 LADY MARGARET ROAD
LONDON NW5 2NH

CLIENT

F. TAYLOR

DATE

04/10/2022

SCALE

1:100 @ A3

DRAWING TITLE

PROPOSED
ENTRANCE FLOOR PLAN
BATHROOM 1 FLOOR PLAN
SECOND FLOOR PLAN

NOTES

Copyright 2022 - Eca Studio Ltd


Do not scale this drawing. All dimensions to be checked on site.
All work must comply with relevant British Standards and Building
Regulations requirements. Drawing errors and omissions to be
reported to the architect. All drawings to be read in conjunction
with SE structural information. Any discrepancies to be reported
immediately.

PROJECT REFERENCE


FTH

DRAWING No


P01

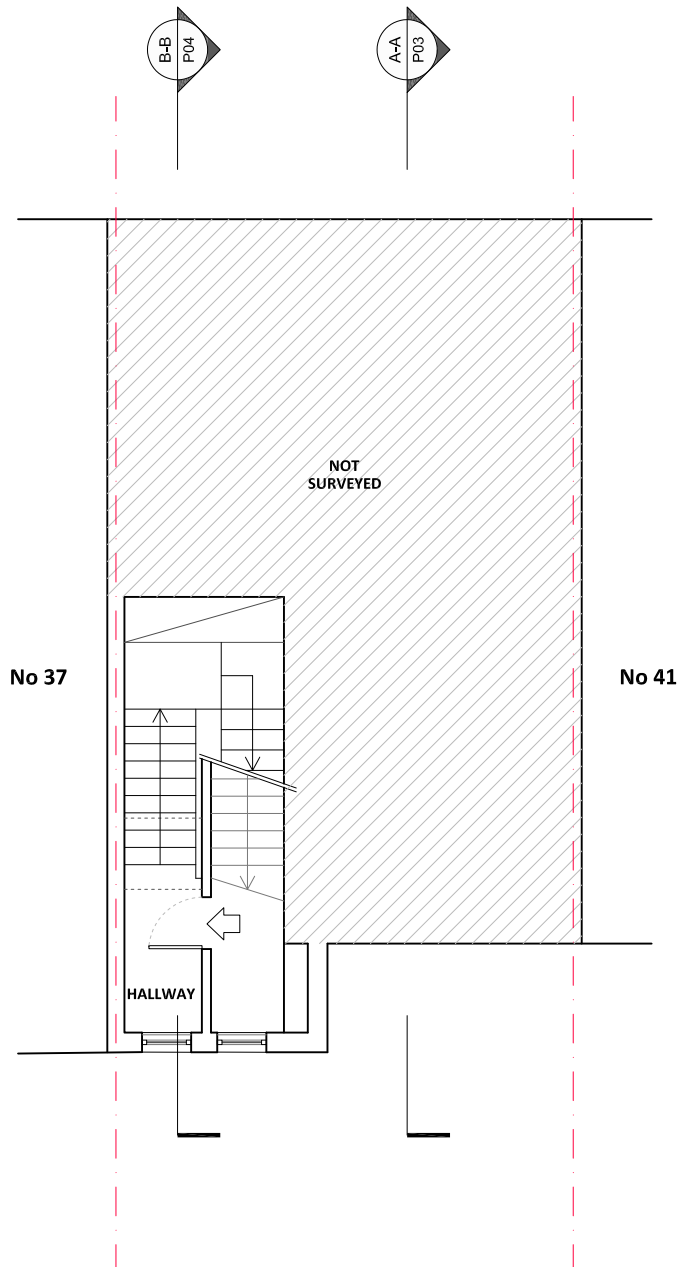


1 Entrance Mezzanine Floor Plan
P01 SCALE 1:100

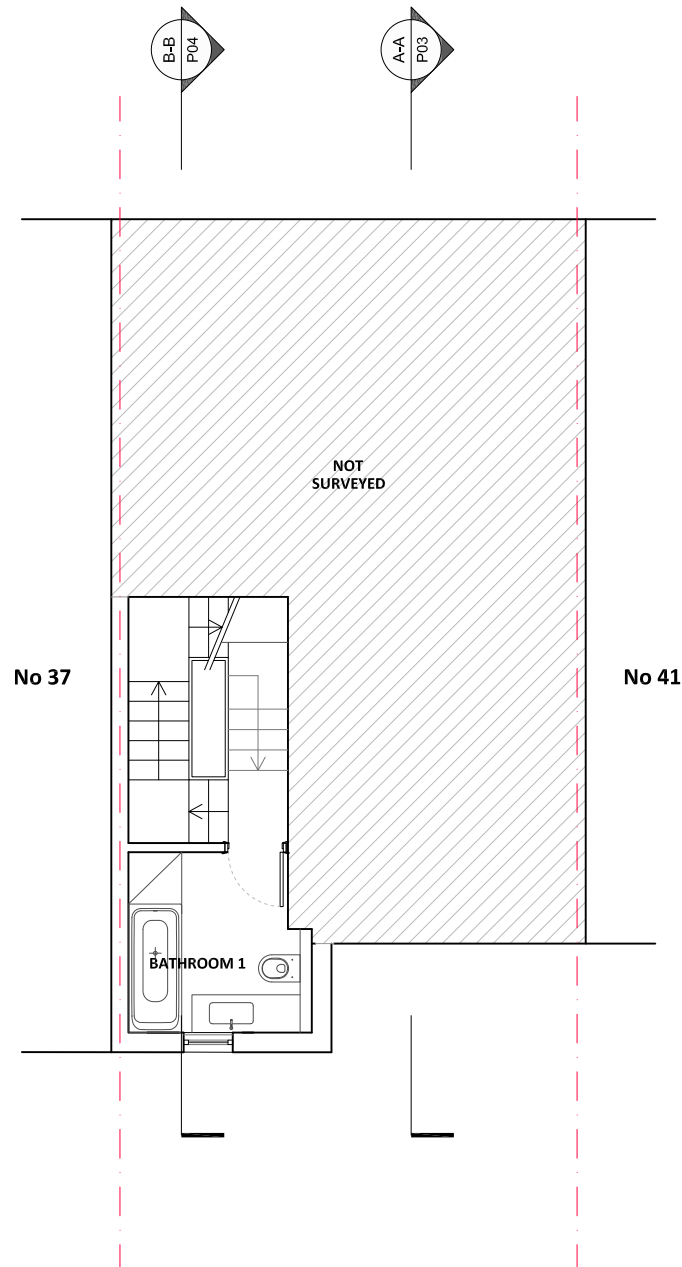

2 Bathroom 1 Mezzanine Floor Plan
P01 SCALE 1:100

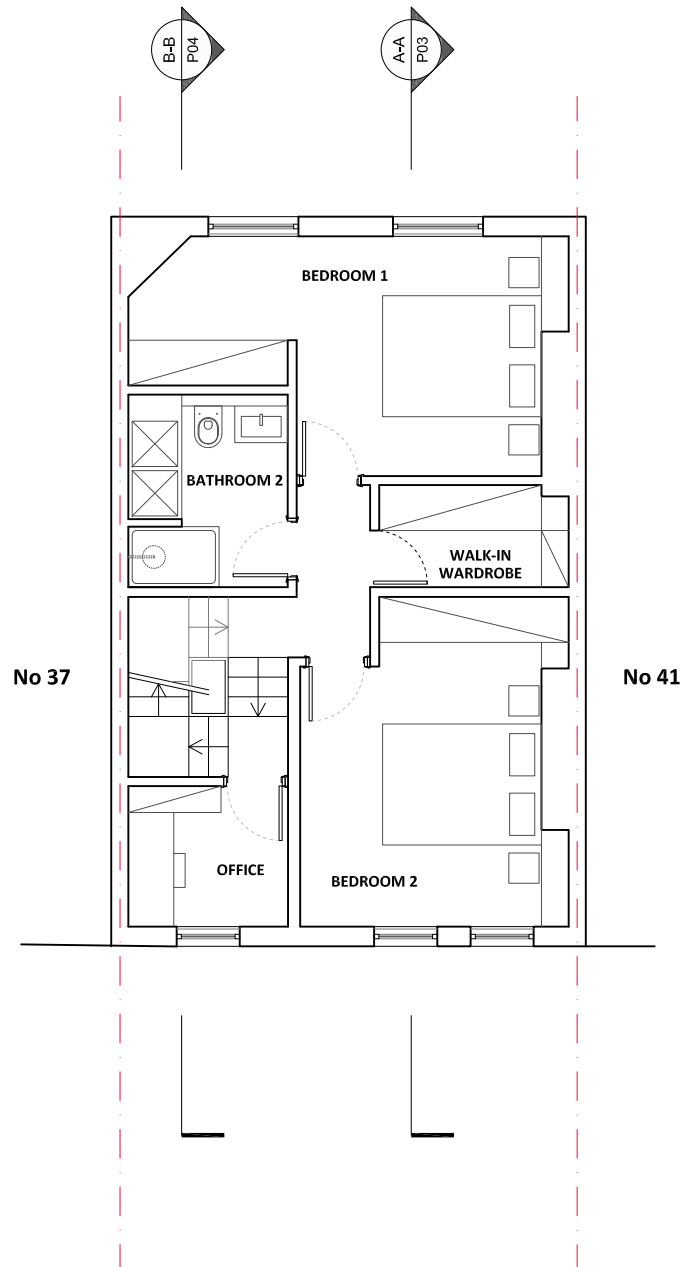

3 Second Floor Plan
P01 SCALE 1:100

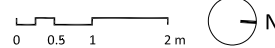

PROJECT

FLAT C
39 LADY MARGARET ROAD
LONDON NW5 2NH

CLIENT

F. TAYLOR

DATE

22/02/2023

SCALE

1:100 @ A3

DRAWING TITLE

PROPOSED
THIRD FLOOR PLAN
ROOF PLAN

NOTES

Copyright 2022 - Eca Studio Ltd


Do not scale this drawing. All dimensions to be checked on site.
All work must comply with relevant British Standards and Building Regulations requirements. Drawing errors and omissions to be reported to the architect. All drawings to be read in conjunction with SE structural information. Any discrepancies to be reported immediately.

PROJECT REFERENCE


FTH

DRAWING No


P02B

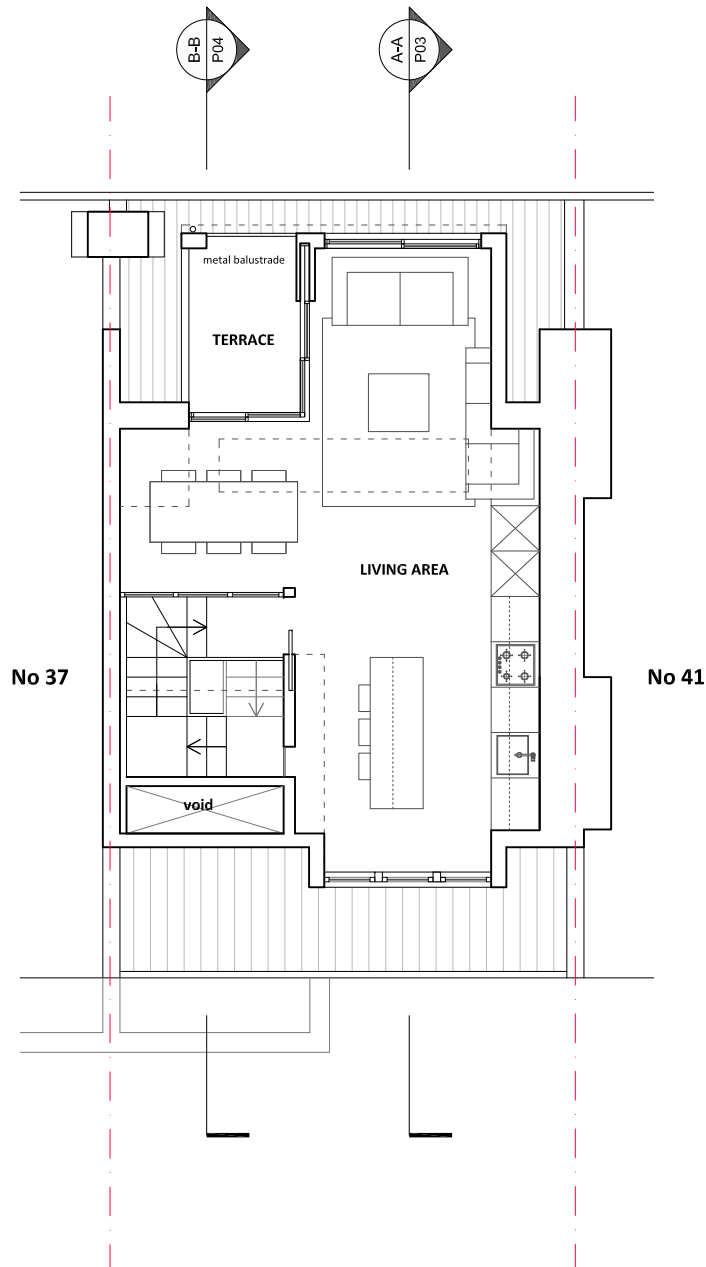

1 Third Floor Plan
P02B SCALE 1:100

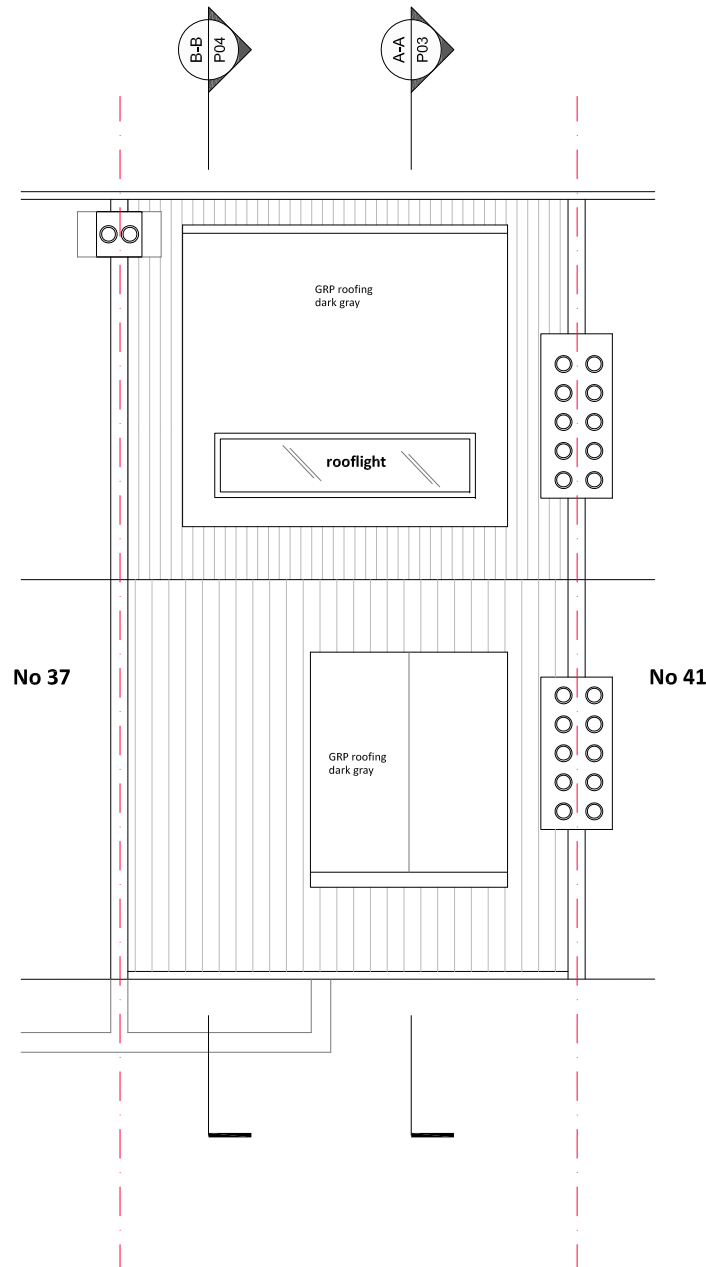

3 Roof Plan
P02B SCALE 1:100

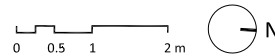

PROJECT

FLAT C
39 LADY MARGARET ROAD
LONDON NW5 2NH

CLIENT

F. TAYLOR

DATE

22/02/2023

SCALE

1:100 @ A3

DRAWING TITLE

PROPOSED
REAR ELEVATION
SECTION A-A

NOTES

Copyright 2022 - Eca Studio Ltd

Do not scale this drawing. All dimensions to be checked on site.
All work must comply with relevant British Standards and Building Regulations requirements. Drawing errors and omissions to be reported to the architect. All drawings to be read in conjunction with SE structural information. Any discrepancies to be reported immediately.

PROJECT REFERENCE

FTH

DRAWING No

P03B



1 Rear Elevation
P03B SCALE 1:100



2 Section A-A
P03B SCALE 1:100

0 0.5 1 2 m



Eca Studio Ltd

W: www.ecastudio.com
T: +44 (0)7552010507
E: info@ecastudio.com

PROJECT

FLAT C
39 LADY MARGARET ROAD
LONDON NW5 2NH

CLIENT

F. TAYLOR

DATE

22/02/2023

SCALE

1:100 @ A3

DRAWING TITLE

PROPOSED
SECTION B-B

NOTES


Copyright 2022 - Eca Studio Ltd
Do not scale this drawing. All dimensions to be checked on site.
All work must comply with relevant British Standards and Building Regulations requirements. Drawing errors and omissions to be reported to the architect. All drawings to be read in conjunction with SE structural information. Any discrepancies to be reported immediately.

PROJECT REFERENCE

FTH

DRAWING No

P04B

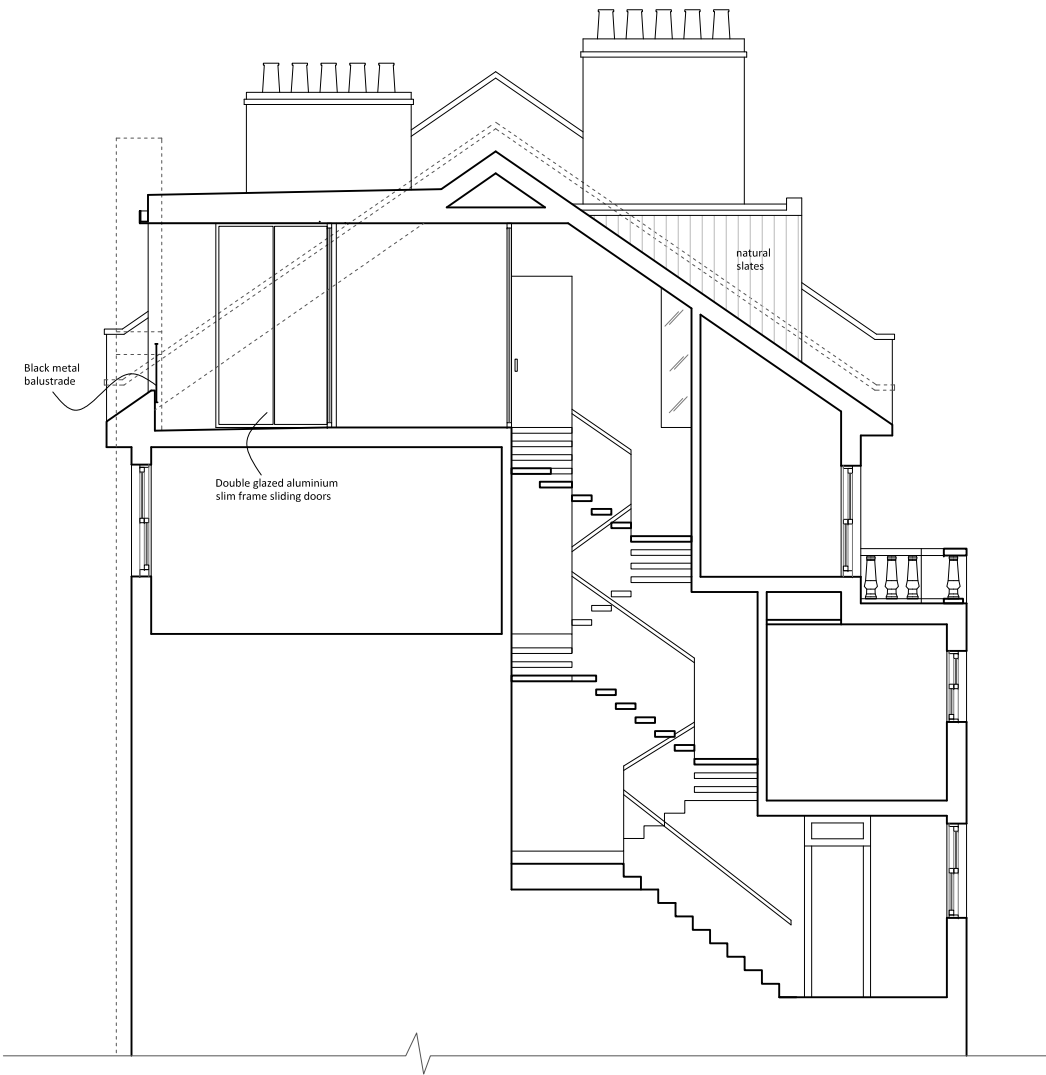

1 Section B-B
P04B SCALE 1:100

