


**SITE LOCATION**  
(Scale 1:50000)


Ordnance Survey map extract based upon Landranger map series with the permission of the controller of Her Majesty's Stationery Office Licence No. 100022432 Crown copyright.

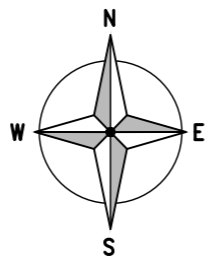

**SITE PHOTOGRAPH**




← = Right of Access  
← = Public Access Route

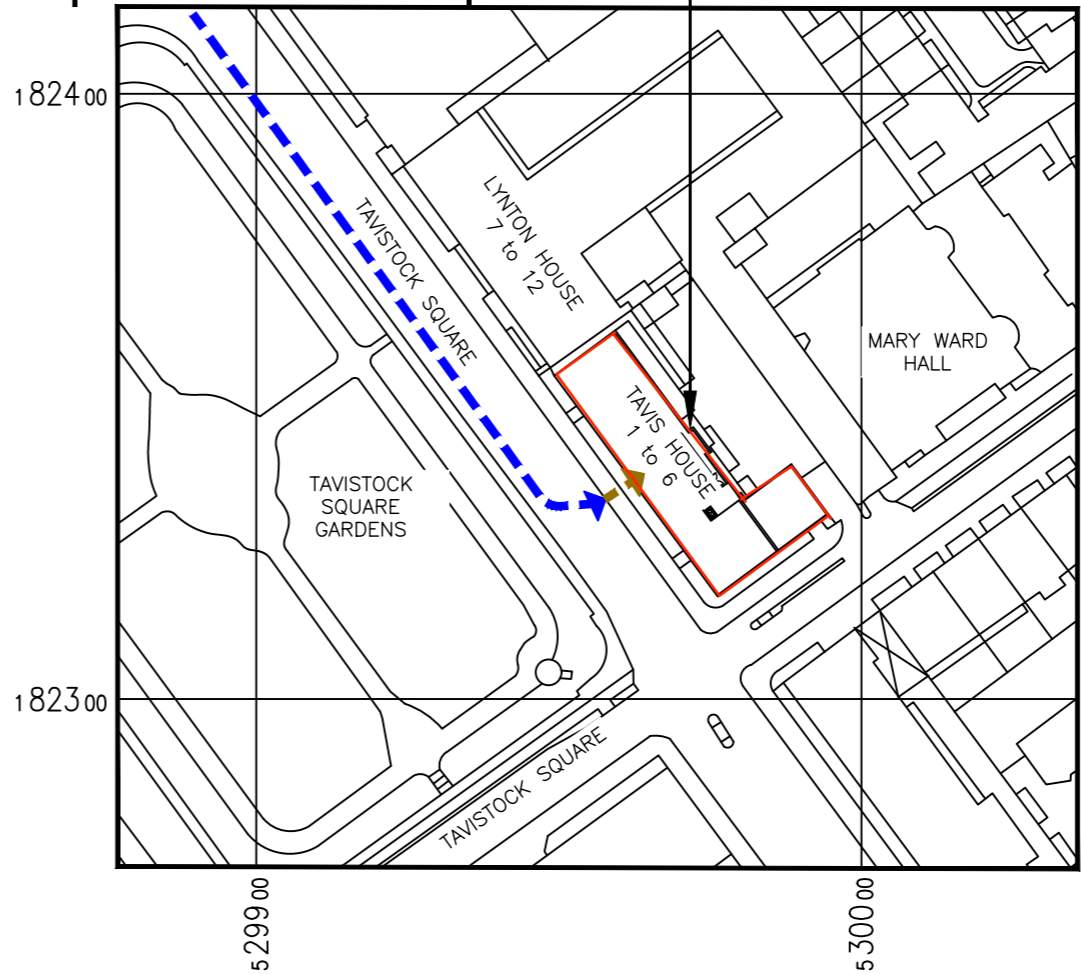

**DETAILED SITE LOCATION**  
(Scale 1:1250)

Based upon Ordnance Survey map extract with the permission of the Controller of Her Majesty's Stationery Office. Crown copyright. Licence No. 100022432

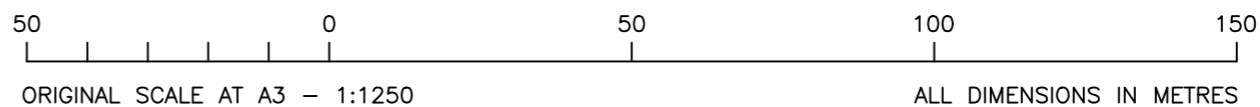

ORIGINAL SCALE AT A3 - 1:1250

ALL DIMENSIONS IN METRES

ALL DIMENSIONS ARE IN mm UNLESS NOTED OTHERWISE

N.G.R | E: 529966 N: 182336

DIRECTIONS TO SITE:

HEADING EAST ON THE M40 CONTINUE ONTO WESTERN AVE/A40, AND FOLLOW FOR APPROX. 15 MILES, THEN CONTINUE ONTO MARYLEBONE ROAD/A501. KEEP RIGHT TO CONTINUE ON EUSTON RD/A501. TURN RIGHT ONTO UPPER WOBURN PI A4200, AFTER 0.2 MILES SITE IS LOCATED ON YOUR LEFT.

NOTES:

B	Vodafone Removed	TCL	GBC	05.01.22
A	Issued for Approval	TCL	GBC	30.06.21
REV	MODIFICATION	BY	CH	DATE



Great British Communications  
Lapwing House, Block 3 Forward Point,  
Tan House Lane, Widnes, Cheshire, WAB 0SL  
t. 44 (0)151 420 4128  
www.gbcservices.co.uk



CORNERSTONE - LONDON

Cell Name			Opt.
TAVIS HOUSE			-
Cell ID No			
CTIL	TEF	VF	
234171	78556	N/A	

Site Address / Contact Details

1-6 TAVISTOCK SQUARE  
LONDON  
WC1H 9NA

Drawing Title:  
SITE LOCATION MAPS

Purpose of issue: **PLANNING** Dwg Rev:



Drawing Number: 100 B

Surveyed By: TECHTEL Original Sheet Size: A3 Pack Issue:

Drawn: TCL	Date: 30.06.21	Checked: GBC	Date: 30.06.21	D
------------	----------------	--------------	----------------	---

The drawings comply with TEF & Vodafone Standard ICNIRP guidelines.  
Designed in accordance with CORNERSTONE document: SDN0013 1.0 & SDN0009



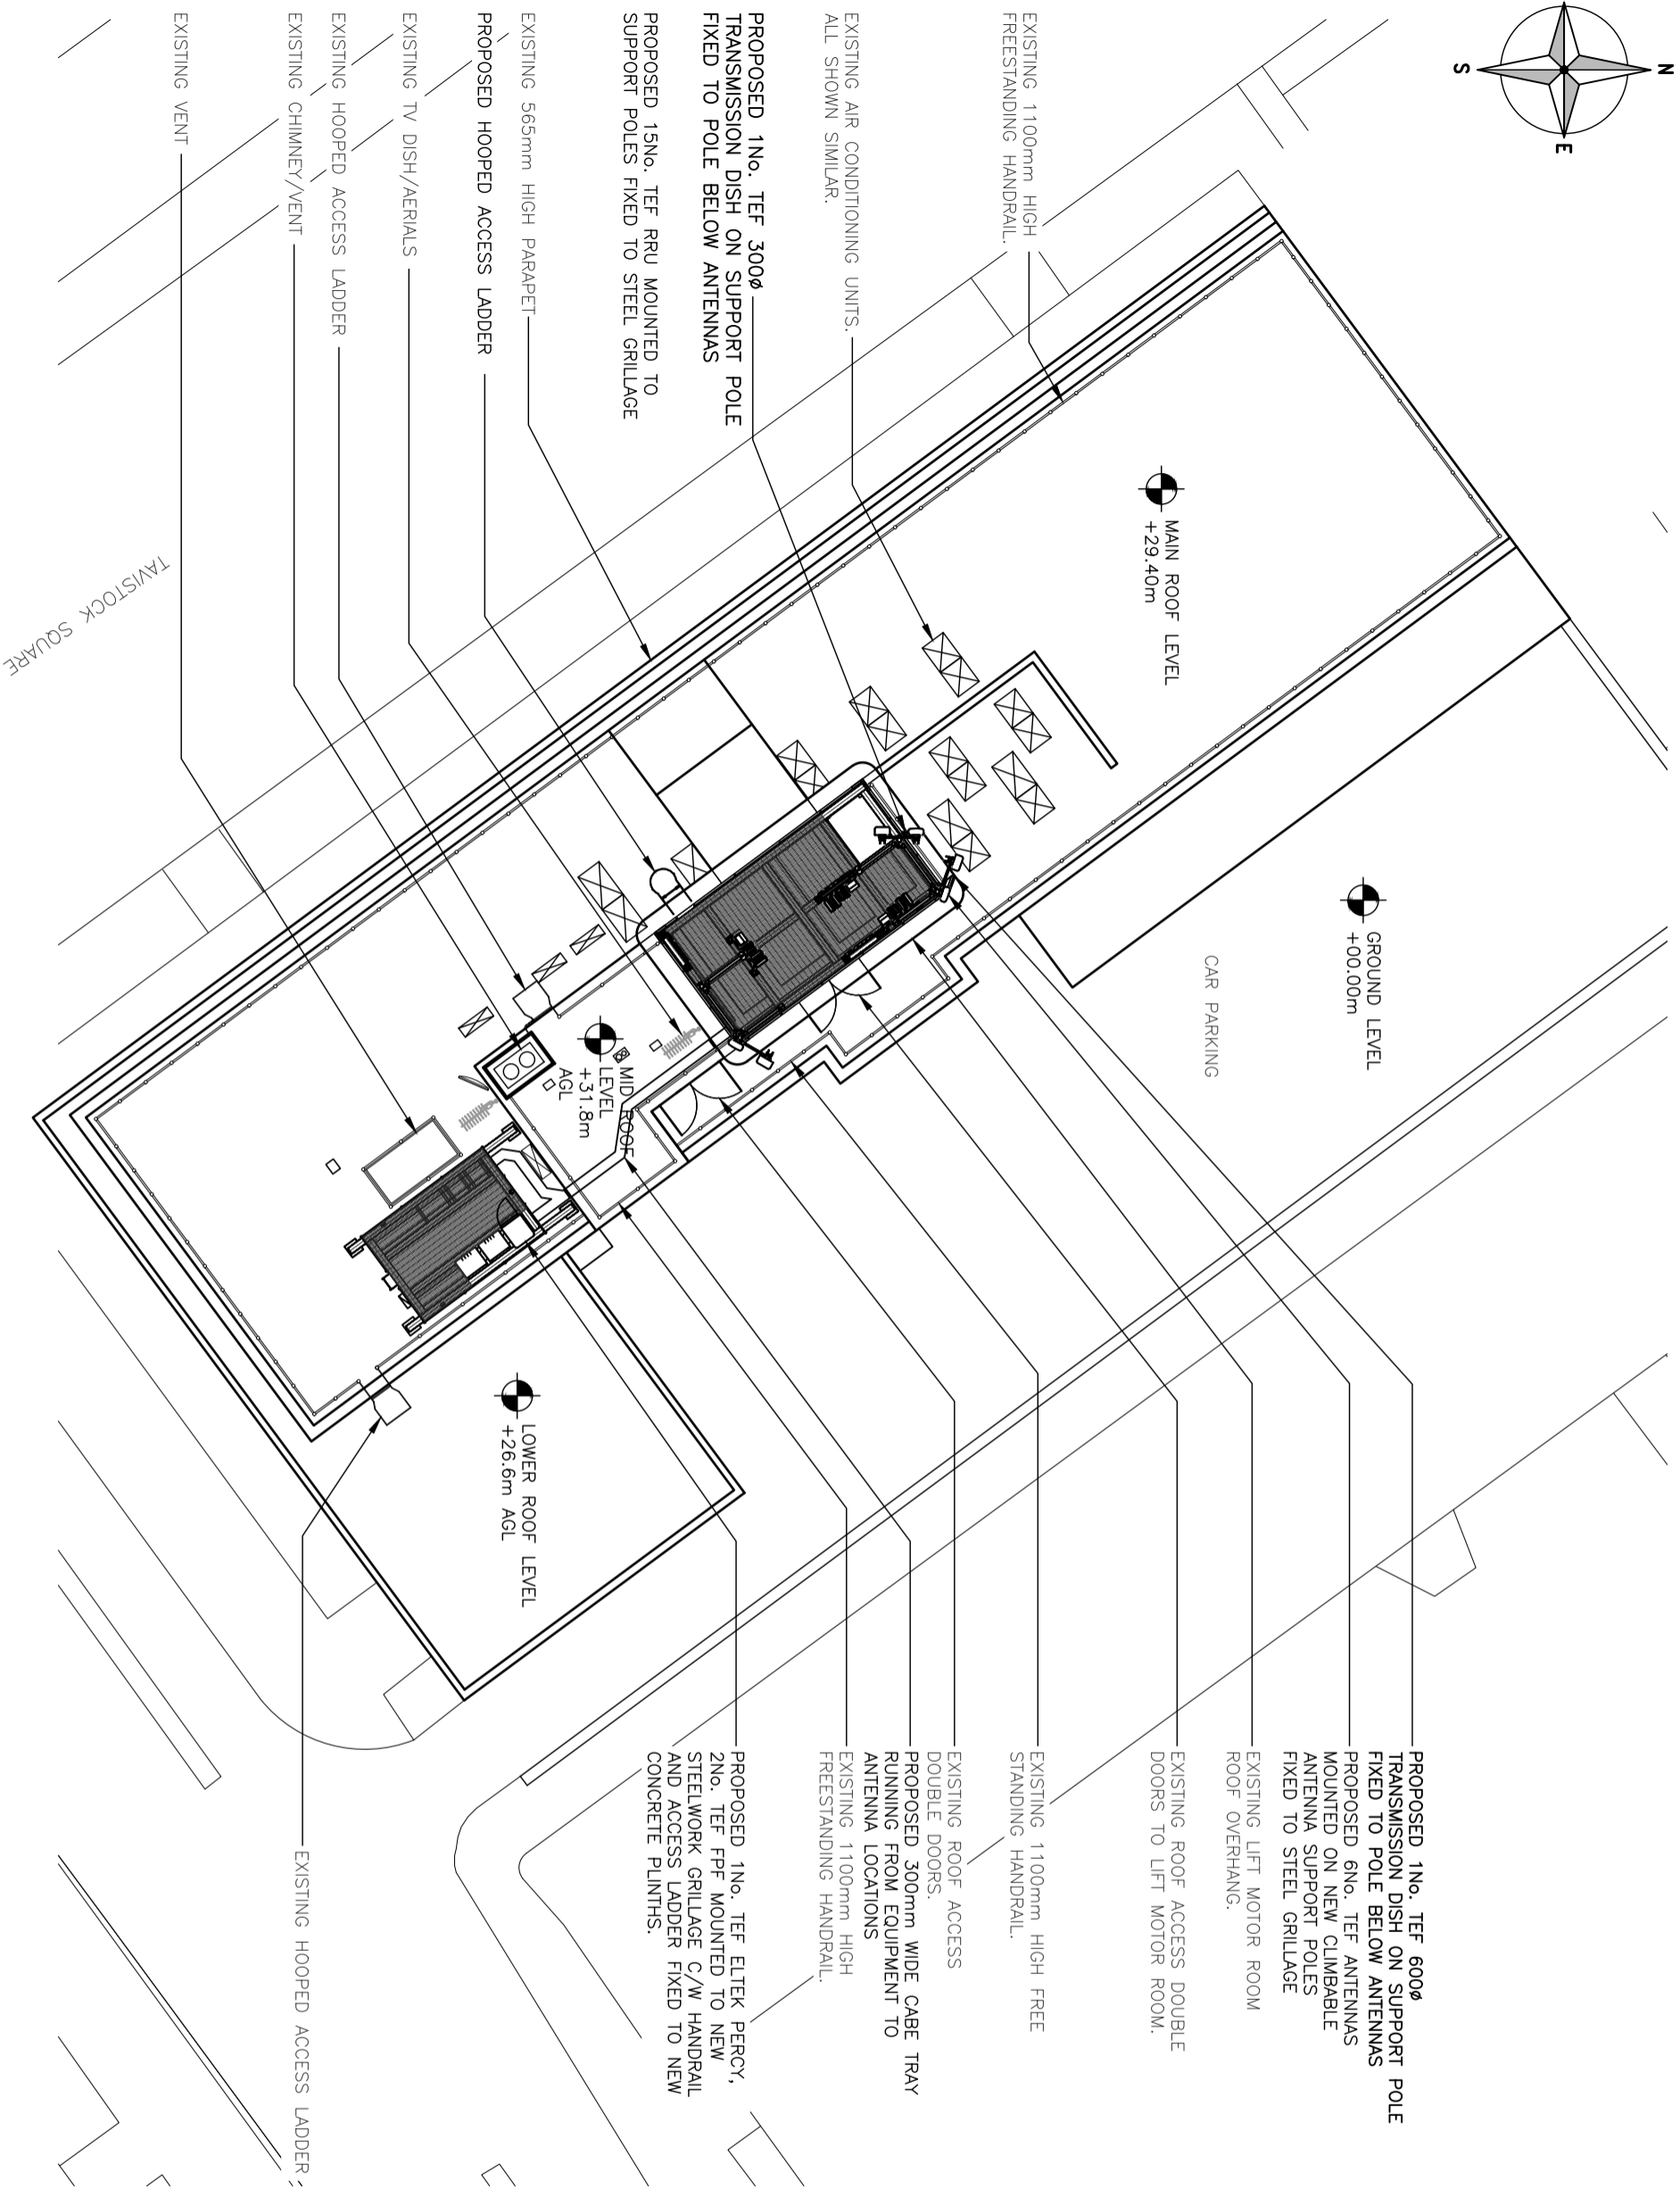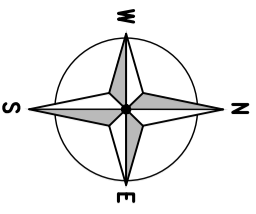

The drawings comply with TEF & Vodafone Standard ICNIRP guidelines.  
Designed in accordance with CORNERSTONE document: SDN0013 1.0 & SDN0009

### PROPOSED SITE PLAN

(1:100) 5000

ORIGINAL SCALE AT A3 - 1:100

0 5000

10000

ALL DIMENSIONS IN MILLIMETRES

ALL DIMENSIONS ARE IN mm UNLESS NOTED OTHERWISE  
N.G.R E: 529966 N: 182336

NOTES:

REV	MODIFICATION	BY	CH	DATE
C	Added dishes to drawing	CZ	GBC	01.02.22
B	Vodafone Removed	TCJ	GBC	05.01.22
A	Issued for Approval	TCJ	GBC	30.06.21

Great British Communications  
Lapping House, Block 3 Forward Point,  
Ton House Lane, Widnes, Cheshire, W48 0SL  
t. 44 (0)151 420 4128  
www.gbcservices.co.uk



CORNERSTONE - LONDON



Cell Name	TAVIS HOUSE	Opt
Cell ID No	TEF	VF
CTIL	TEF	VF
234171	78556	N/A

Site Address / Contact Details  
1-6 TAVISTOCK SQUARE  
LONDON  
WC1H 9NA

Drawing Title:	PROPOSED SITE PLAN
Purpose of Issue:	PLANNING
Drawing Number:	201
Surveys By:	TECHTEL
Drawn:	TCJ
Date:	30.06.21
Checked:	GBC
Date:	30.06.21
Original Sheet Size:	A3
Drawn:	TCJ
Date:	30.06.21
Checked:	GBC
Date:	30.06.21
Drawn:	TCJ
Date:	30.06.21
Checked:	GBC
Date:	30.06.21

ALL DIMENSIONS ARE IN mm UNLESS NOTED OTHERWISE  
 N.G.R E: 529966 N: 182336


NOTES:

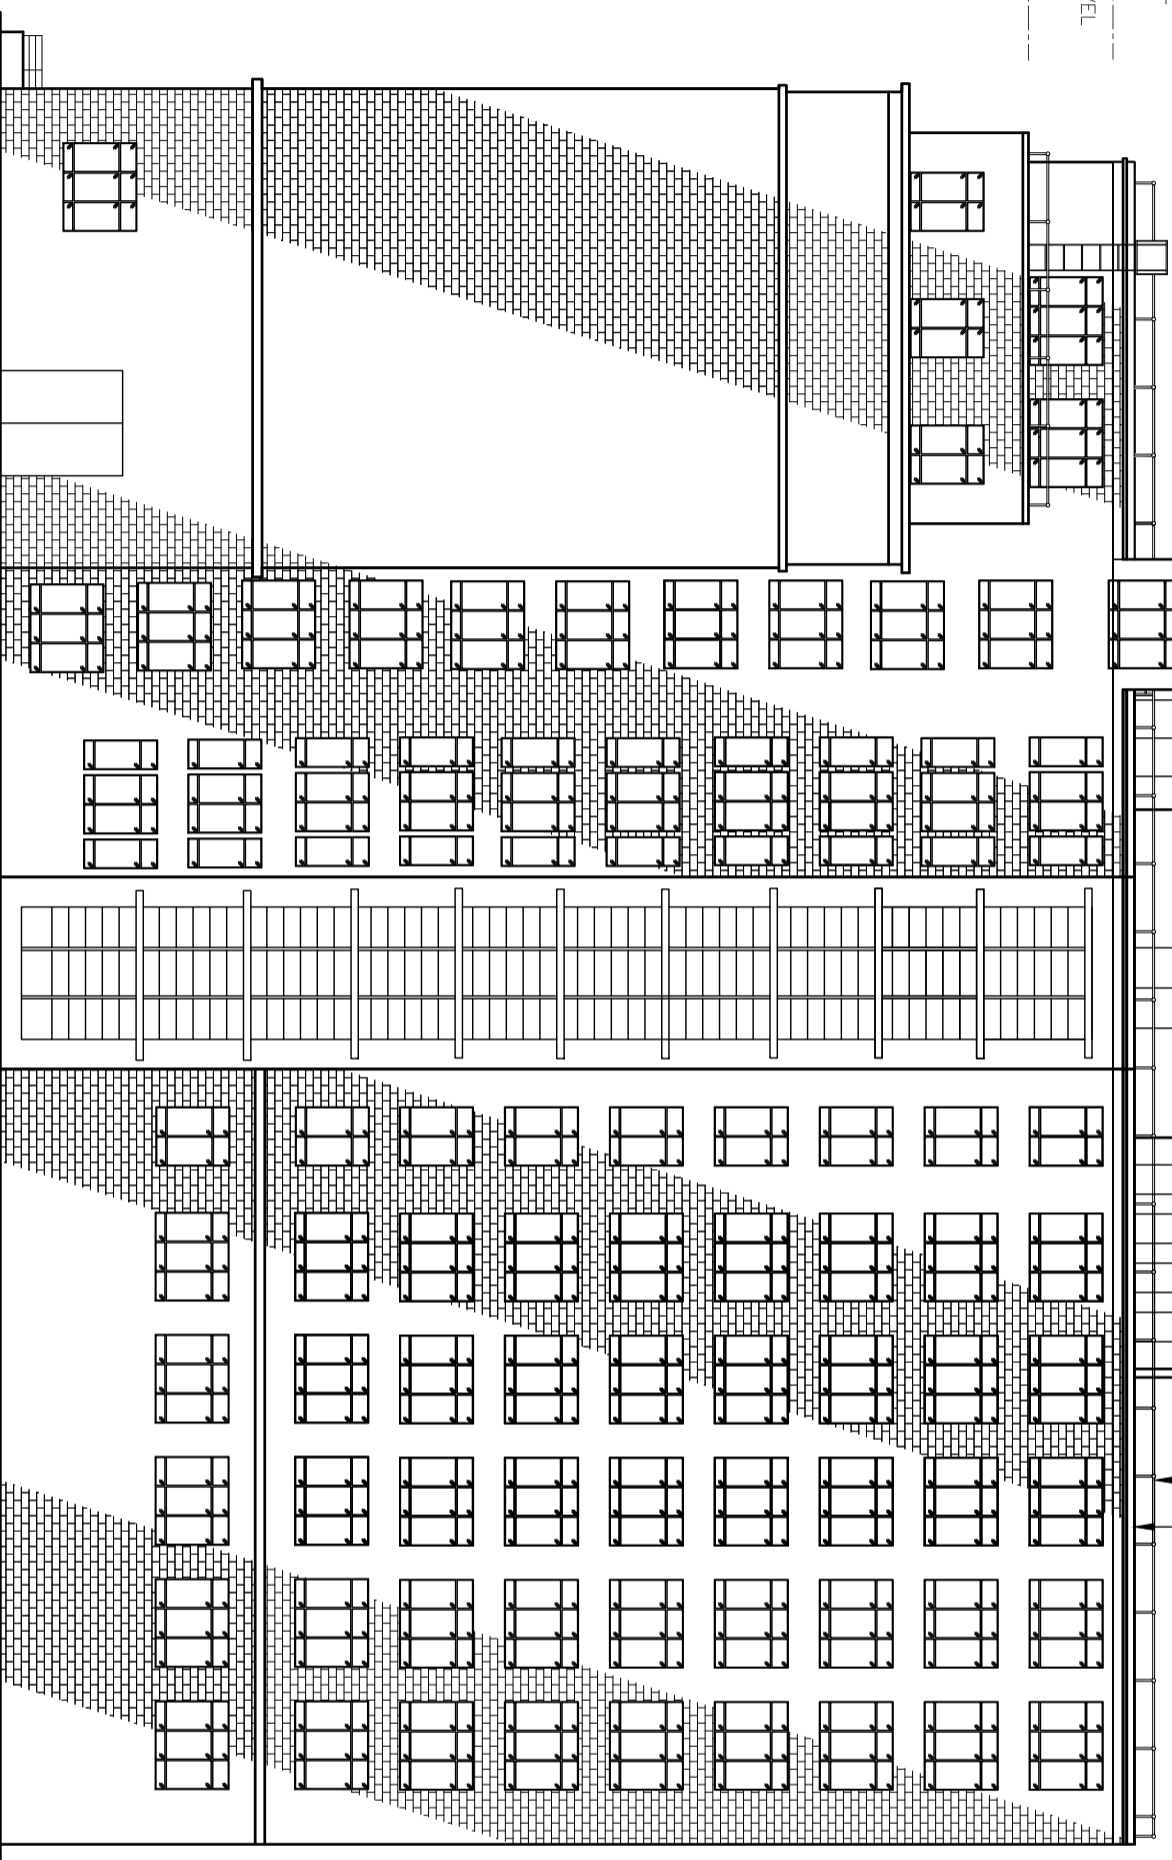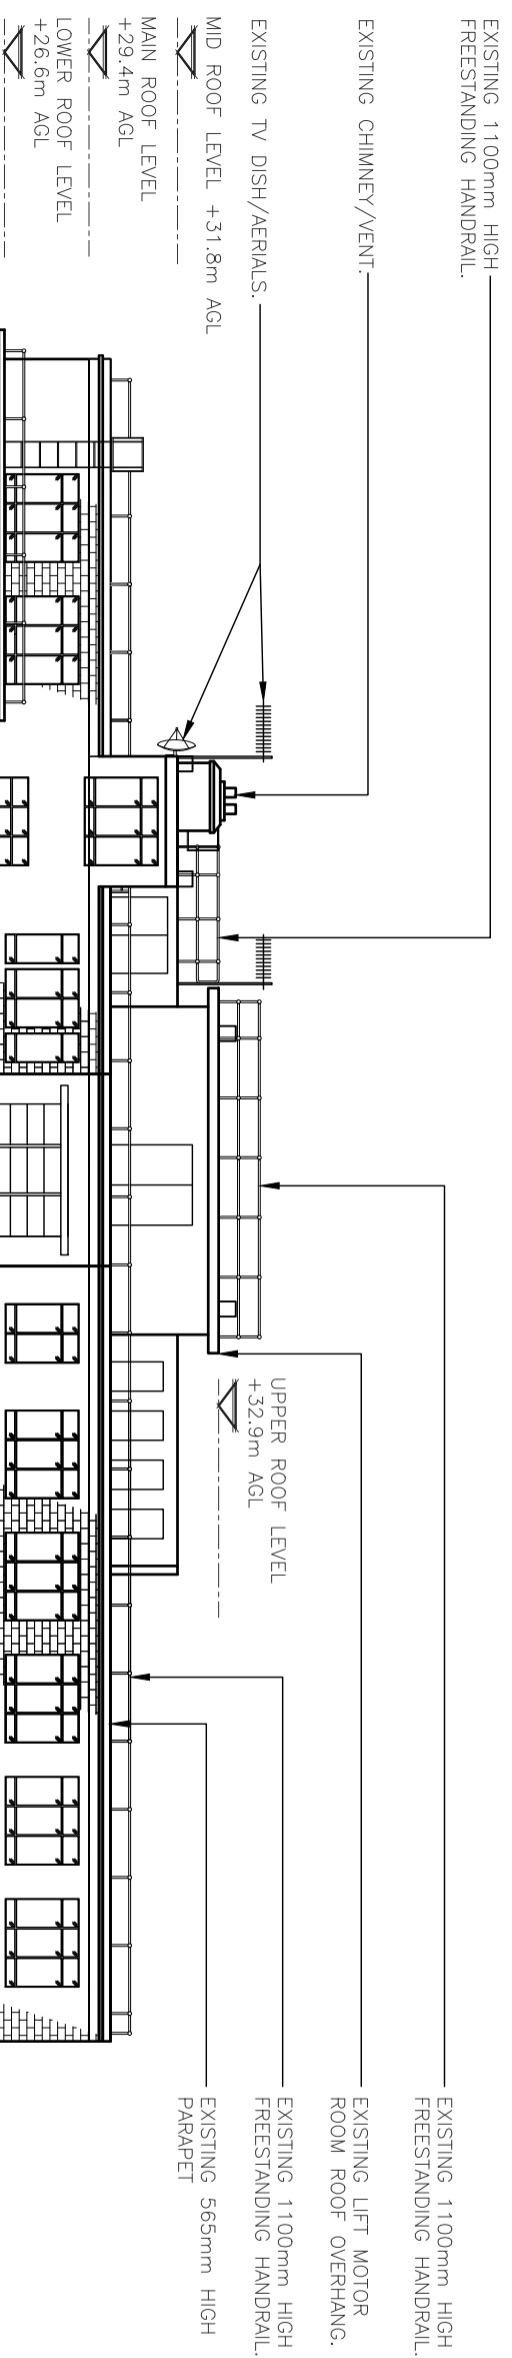

EXISTING NORTH-EAST ELEVATION  
 (1:200)



REV	MODIFICATION	BY	CH	DATE
B	Void/done Removed	TCL	GBC	05.01.22
A	Issued for Approval	TCL	GBC	30.06.21

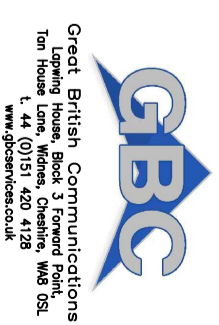

CORNERSTONE - LONDON

Cell Name	TAVIS HOUSE	Opt	-
Cell ID No	234171	CTIL	TEF
	78556		VF
	N/A		

Site Address / Contact Details  
 1-6 TAVISTOCK SQUARE  
 LONDON  
 WC1H 9NA

Drawing Title:	EXISTING SITE ELEVATION		
Purpose of Issue:	PLANNING		
Drawing Number:	300	Dwg Rev:	B
Survayed By:	TECHTEL	Original Sheet Size:	A3
Drawn:	TCL	Date:	30.06.21
Checked:	GBC	Date:	30.06.21
Issue:		Issue:	D

PROPOSED 2No. TEF ANTENNAS MOUNTED ON NEW CLIMBABLE ANTENNA SUPPORT POLES FIXED TO STEEL GRILLAGE.

EXISTING 1100mm HIGH FREESTANDING HANDRAIL.

EXISTING CHIMNEY/VENT.

EXISTING TV DISH/AERIALS.

PROPOSED 1No. TEF ELTEK PERCY, 2No. TEF PPF MOUNTED TO NEW STEELWORK GRILLAGE C/W HANDRAIL AND ACCESS LADDER FIXED TO NEW CONCRETE PLINTHS.

MID ROOF LEVEL +31.8m AGL

MAIN ROOF LEVEL +29.4m AGL

LOWER ROOF LEVEL +26.6m AGL

U/S OF ANTENNAS +36.82m AGL

TOP OF ANTENNAS +37.55m AGL

UPPER ROOF LEVEL +32.9m AGL


EXISTING 565mm HIGH PARAPET

EXISTING 1100mm HIGH FREESTANDING HANDRAIL.

EXISTING LIFT MOTOR ROOM ROOF OVERHANG.

PROPOSED 2No. TEF ANTENNAS MOUNTED ON NEW CLIMBABLE ANTENNA SUPPORT POLES FIXED TO STEEL GRILLAGE. 2No. TEF ANTENNAS BEHIND NOT SHOWN.

PROPOSED 1No. TEF 6000 TRANSMISSION DISHES ON SUPPORT POLES FIXED TO POLE BELOW ANTENNAS

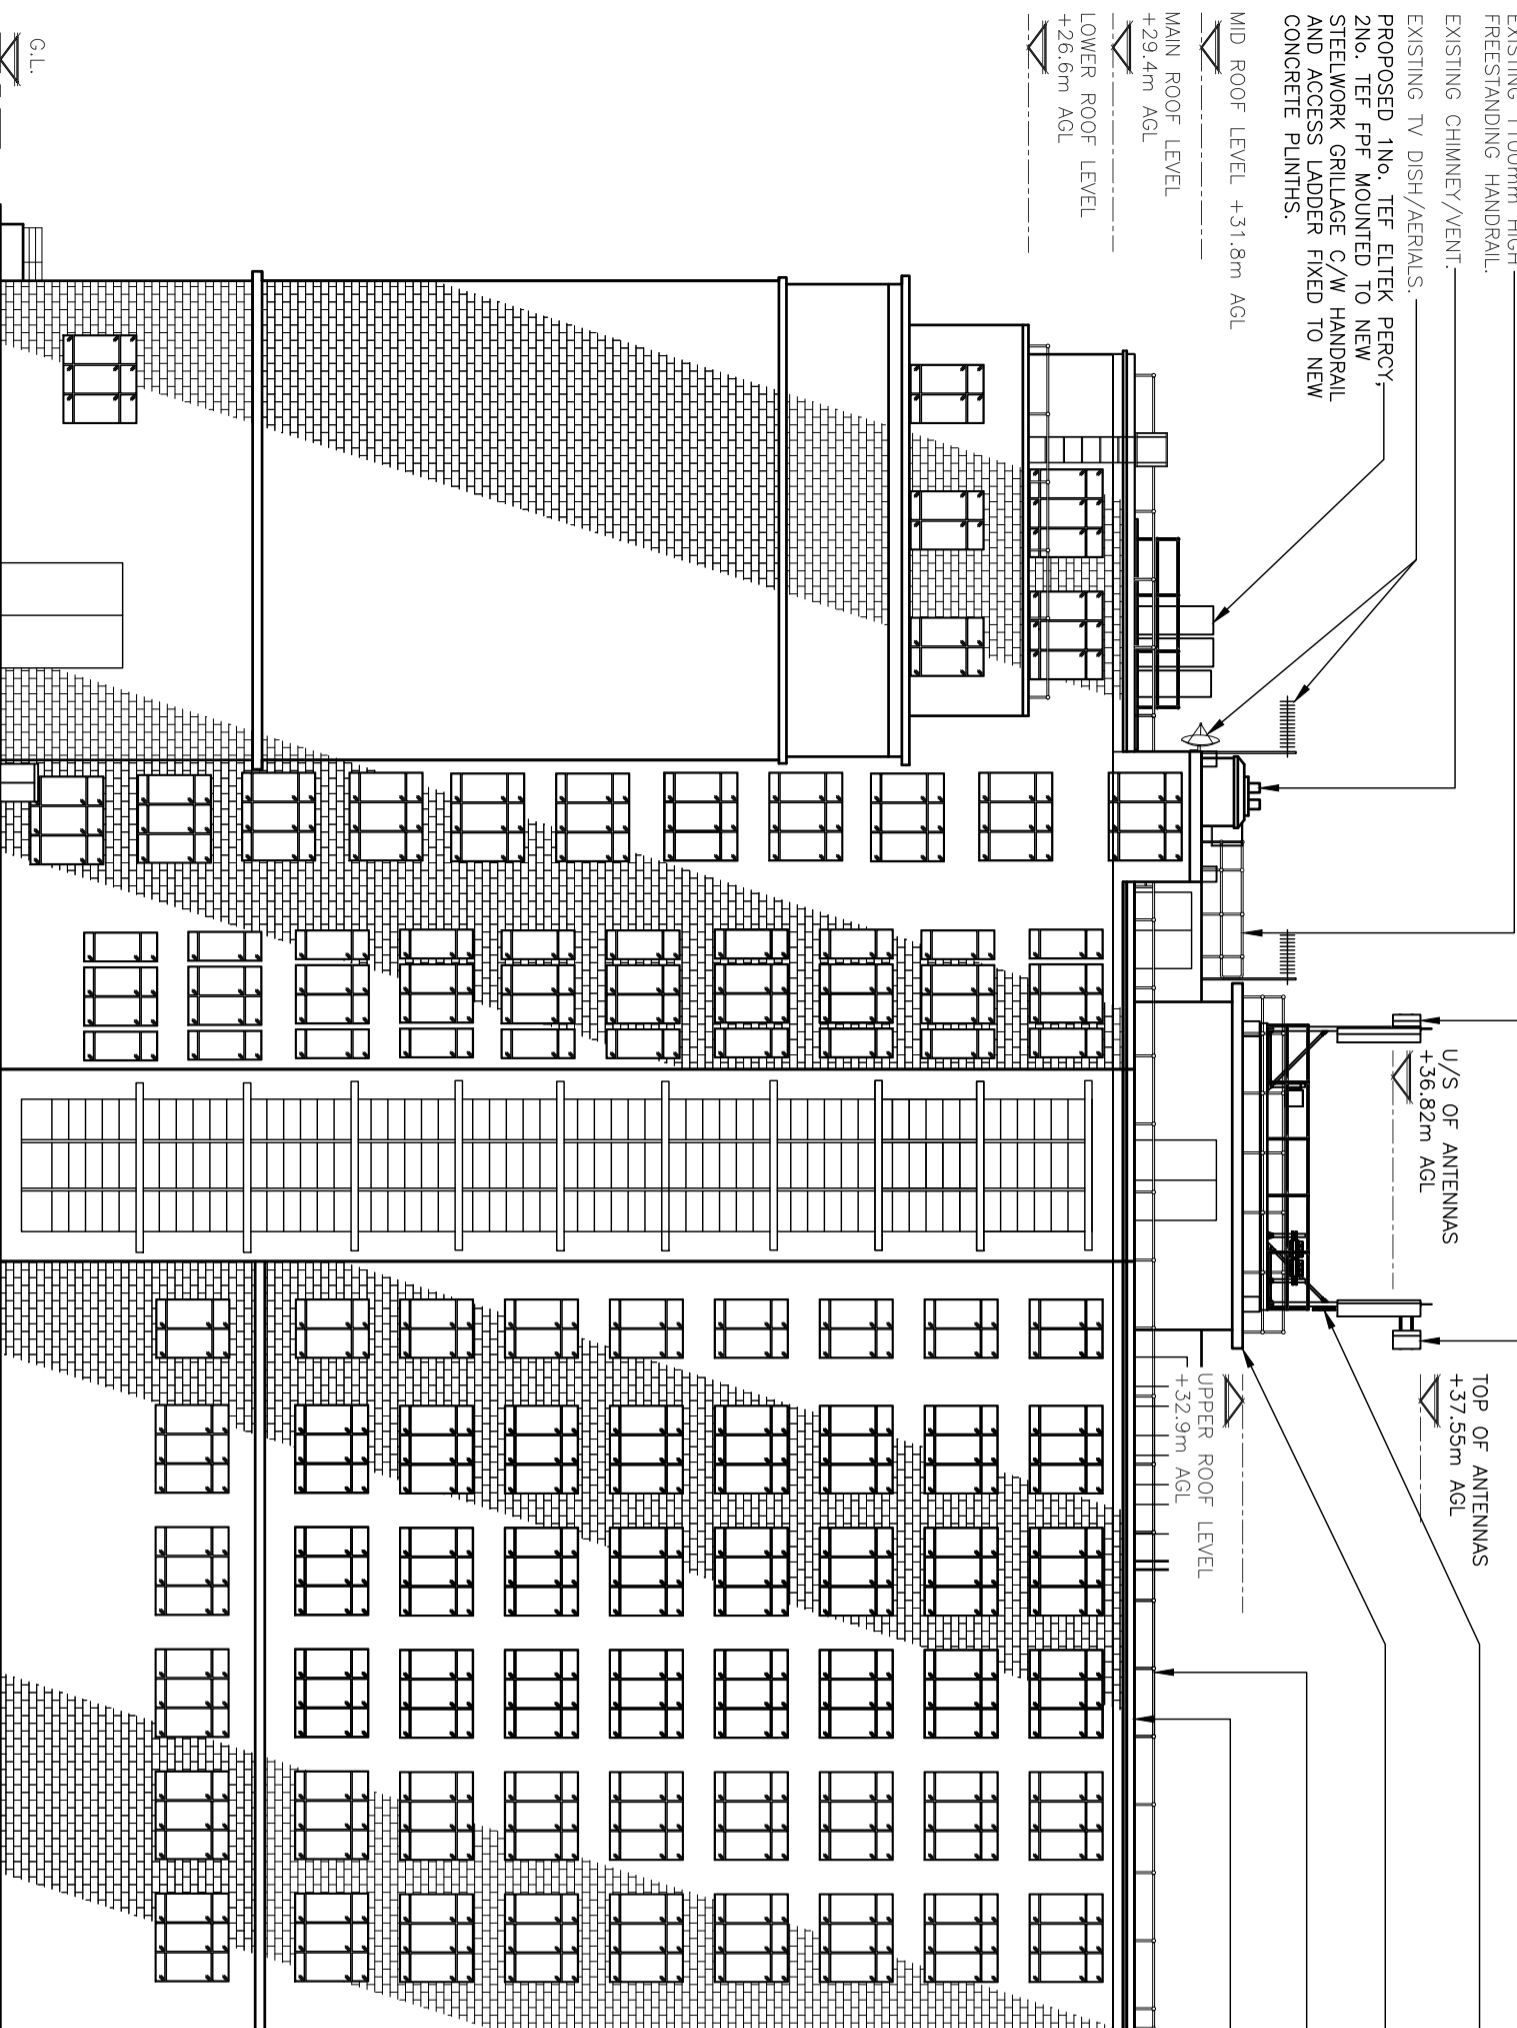

PROPOSED NORTH-EAST ELEVATION  
(1:200)

The drawings comply with TEF & Vodafone Standard ICNIRP guidelines.  
Designed in accordance with CORNERSTONE document: SDN0013 1.0 & SDN0009

ORIGINAL SCALE AT A3 - 1:100

ALL DIMENSIONS IN MILLIMETRES

ALL DIMENSIONS ARE IN mm UNLESS NOTED OTHERWISE

N.G.R E: 529966 N: 182336

NOTES:

REV	MODIFICATION	BY	CH	DATE
C	Added dishes to drawing	CZ	GBC	01.02.22
B	Vodafone Removed	TCL	GBC	05.07.22
A	Issued for Approval	TCL	GBC	30.06.21

Great British Communications  
Lopling House, Block 3 Forward Point,  
Ton House Lane, Widnes, Cheshire, WA8 0SL  
t. 44 (0)151 420 4128  
www.gbcservices.co.uk



CORNERSTONE - LONDON

Cell Name	TAVIS HOUSE	Opt.	-
Cell ID No	234171	CTIL	TEF
	78556	VF	N/A

Site Address / Contact Details  
1-6 TAVISTOCK SQUARE  
LONDON  
WC1H 9NA

Drawing Title: PROPOSED SITE ELEVATION

Purpose of Issue: PLANNING

Drawing Number: 301

Drawn:	TCL	Checked:	GBC	Date:	30.06.21	Issue:	D
Survised By:	TECHTEL	Original Sheet Size:	A3	Date:	30.06.21	Drawn:	TCL

ALL DIMENSIONS ARE IN mm UNLESS NOTED OTHERWISE

N.G.R E: 529966 N: 182336

NOTES:

EXISTING 1100mm HIGH  
FREESTANDING HANDRAIL.  
EXISTING LIFT MOTOR  
ROOM ROOF OVERHANG.

EXISTING 1100mm HIGH  
FREESTANDING HANDRAIL.

EXISTING 565mm HIGH  
PARAPET

UPPER ROOF LEVEL  
+32.9m AGL

EXISTING 1100mm HIGH  
FREESTANDING HANDRAIL.

EXISTING CHIMNEY/VENT.


EXISTING TV DISH/AERIALS.

MID ROOF LEVEL +31.8m AGL

MAIN ROOF LEVEL  
+29.4m AGL

LOWER ROOF LEVEL  
+26.6m AGL

G.L.

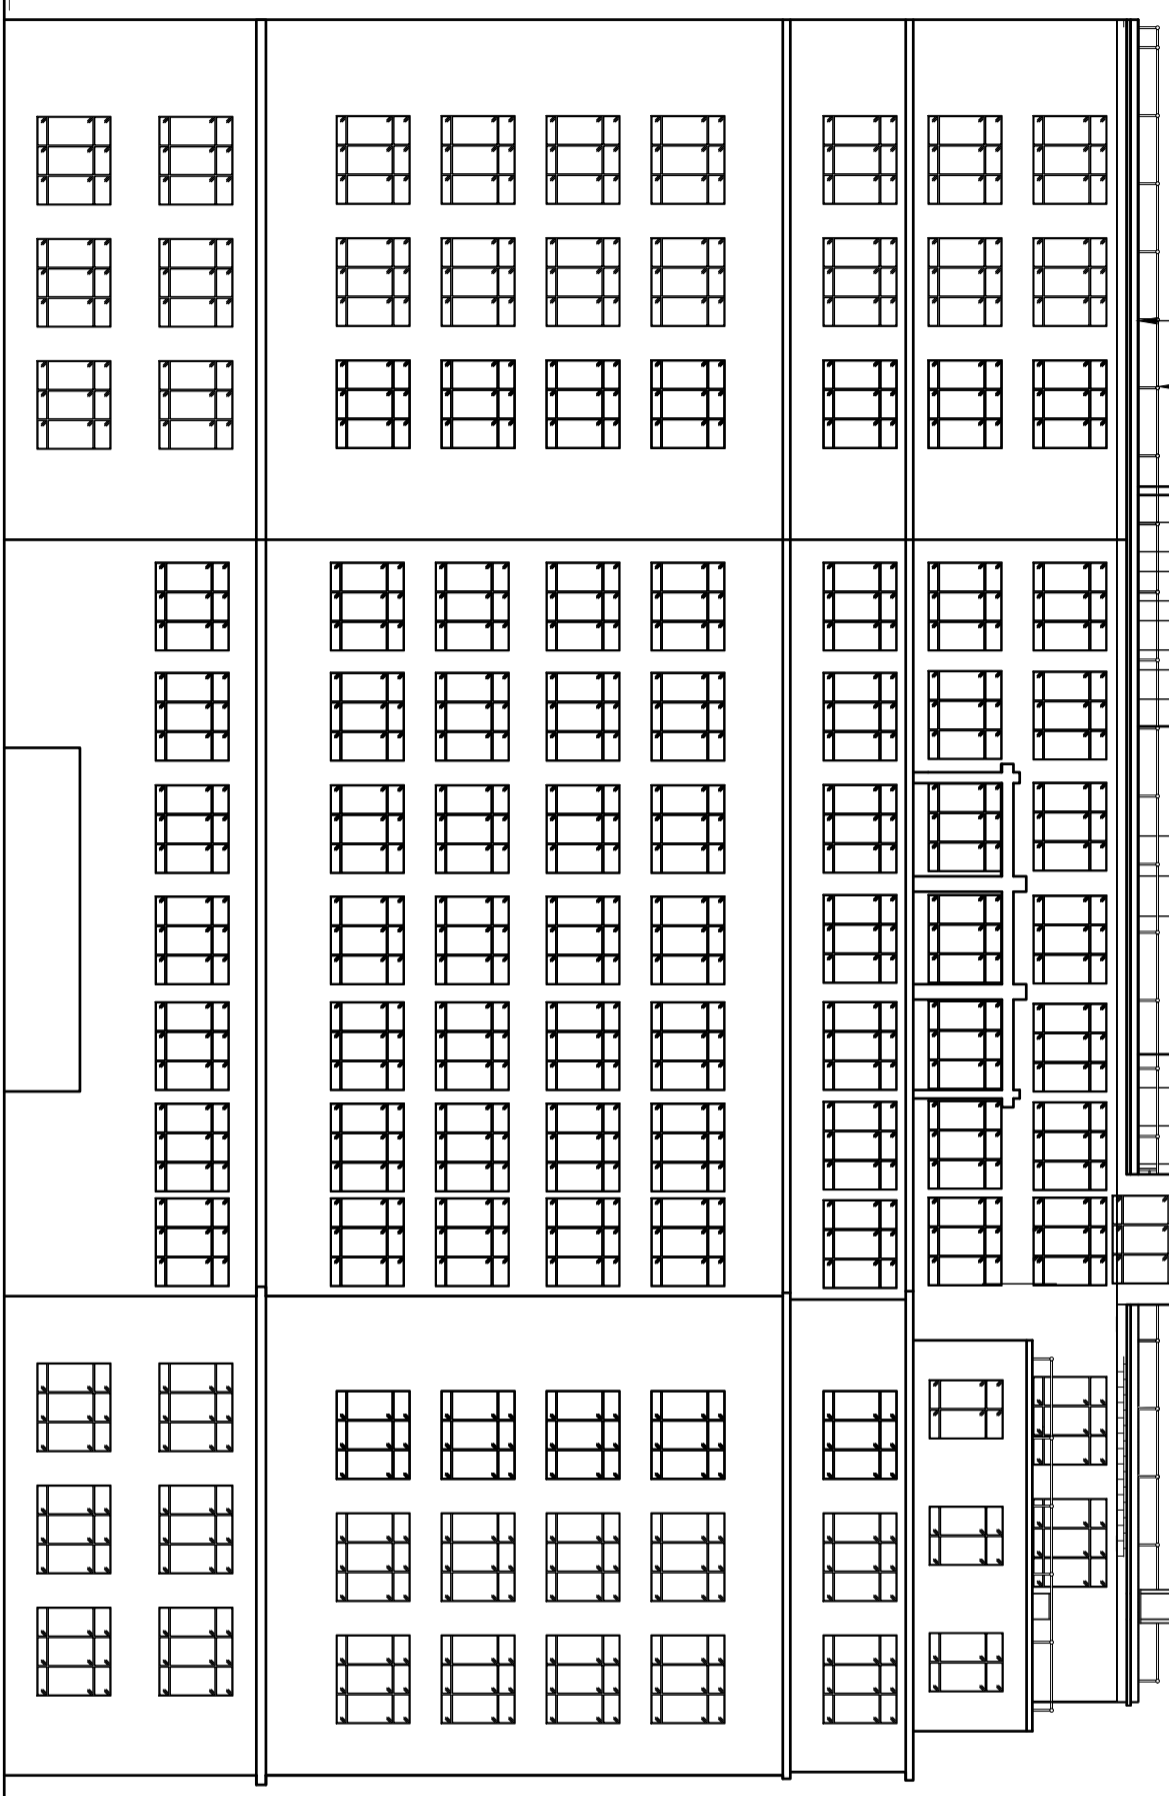

# EXISTING SOUTH-WEST ELEVATION

(1:200)



ORIGINAL SCALE AT A3 - 1:200 ALL DIMENSIONS IN MILLIMETRES

REV	Issued for Approval	TCB	GBC	27.06.22
REV	MODIFICATION	BY	CH	DATE
A	Issued for Approval	TCB	GBC	27.06.22

**GBC**  
Great British Communications  
Lapping House, Block 3 Forward Point,  
Ton House Lane, Widnes, Cheshire, WA8 0SL  
T: 44 (0)151 420 4128  
www.gbcservices.co.uk

CORNERSTONE - LONDON	
Cell Name	Opt.
TAVIS HOUSE	-
Cell ID No	
CTIL	TEF
	VF
234171	78556
	N/A

Site Address / Contact Details  
1-6 TAVISTOCK SQUARE  
LONDON  
WC1H 9NA

Drawing Title:  
EXISTING SOUTH WEST ELEVATION  
Purpose of Issue:  
PLANNING  
Drawing Number:  
302  
Pack Issue:  
A

Drawn:	TCB	Date:	30.06.21	Checked:	GBC	Date:	30.06.21	
--------	-----	-------	----------	----------	-----	-------	----------	--------	-----	-------	----------	----------	-----	-------	----------	--------	-----	-------	----------	----------	-----	-------	----------

PROPOSED 2No. TEF ANTENNAS MOUNTED ON NEW CLIMBABLE ANTENNA SUPPORT POLES FIXED TO STEEL GRILLAGE. 2No. TEF ANTENNAS BEHIND NOT SHOWN.

PROPOSED 1No. TEF 3000 $\phi$  & 6000 $\phi$  TRANSMISSION DISHES ON SUPPORT POLES FIXED TO POLE BELOW ANTENNAS

EXISTING 1100mm HIGH FREESTANDING HANDRAIL.  
EXISTING LIFT MOTOR ROOM ROOF OVERHANG.  
EXISTING 1100mm HIGH FREESTANDING HANDRAIL.  
EXISTING 565mm HIGH PARAPET

TOP OF ANTENNAS +37.55m AGL


U/S OF ANTENNAS +36.82m AGL

PROPOSED 2No. TEF ANTENNAS MOUNTED ON NEW CLIMBABLE ANTENNA SUPPORT POLES FIXED TO STEEL GRILLAGE.

EXISTING 1100mm HIGH FREESTANDING HANDRAIL.  
EXISTING CHIMNEY/VENT.


EXISTING TV DISH/AERIALS.  
PROPOSED 1No. TEF ELTEK PERCY, 2No. TEF FPF MOUNTED TO NEW STEELWORK GRILLAGE C/W HANDRAIL AND ACCESS LADDER FIXED TO NEW CONCRETE PLINTHS (BEHIND)

MID ROOF LEVEL +31.8m AGL  
MAIN ROOF LEVEL +29.4m AGL  
LOWER ROOF LEVEL +26.6m AGL

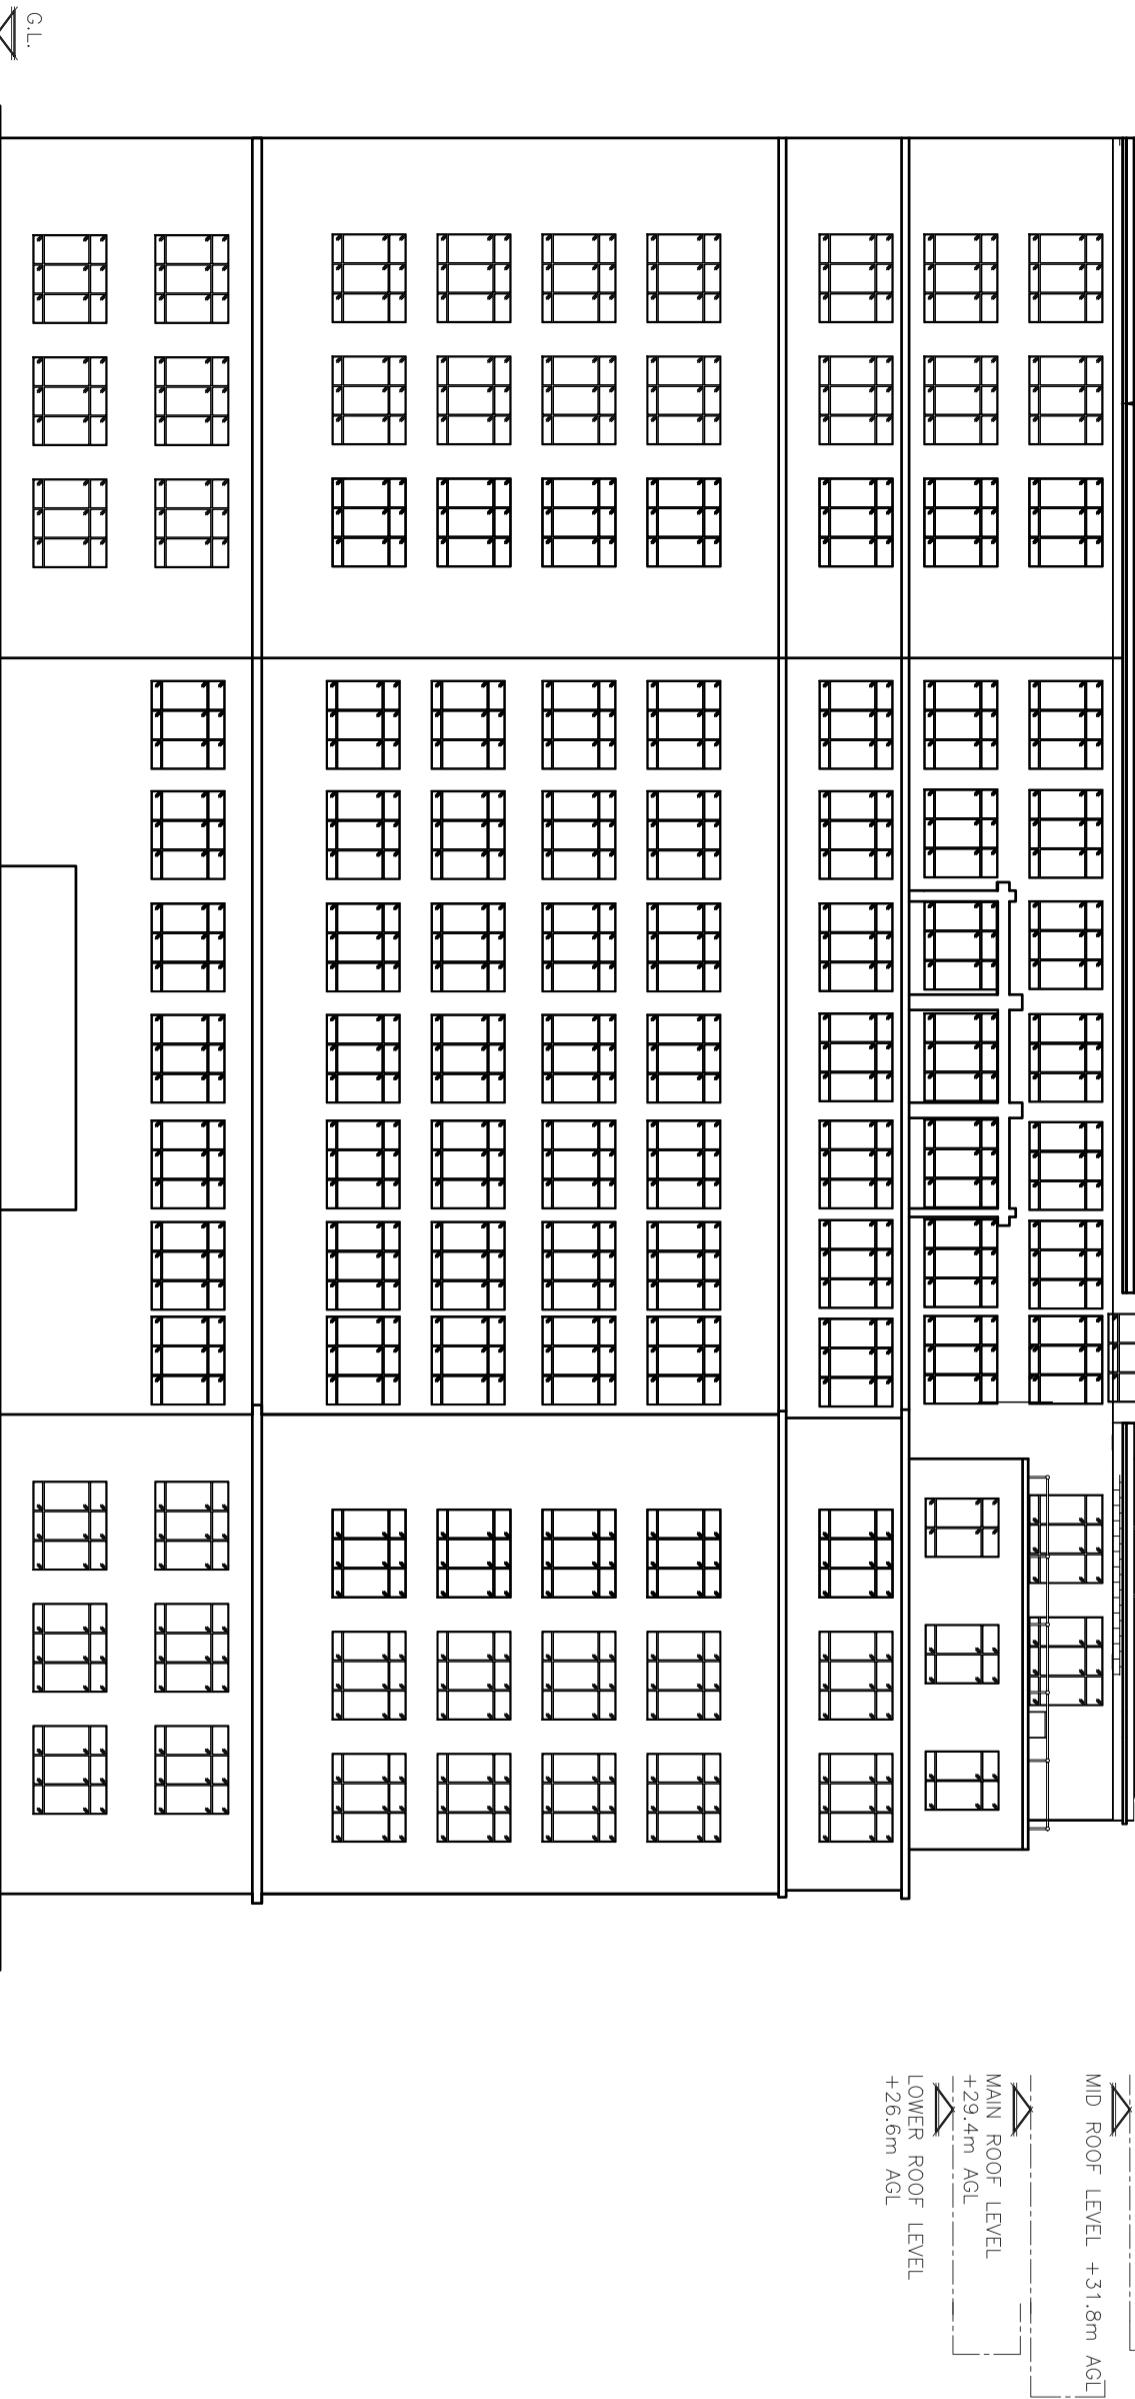

# PROPOSED SOUTH WEST ELEVATION

(1:200)

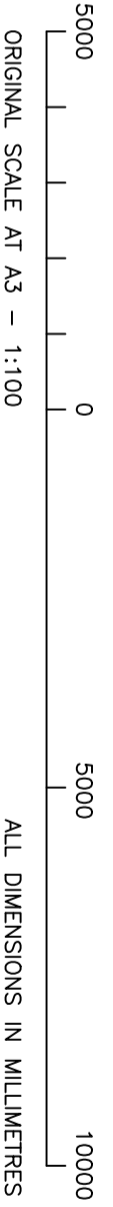

The drawings comply with TEF & Vodafone Standard ICNIRP guidelines.  
Designed in accordance with CORNERSTONE document: SDN0013 1.0 & SDN0009

ALL DIMENSIONS ARE IN mm UNLESS NOTED OTHERWISE  
N.G.R E: 529966 N: 182336

NOTES:

REV	MODIFICATION	BY	CH	DATE
A	Issued for Approval	TCL	GBC	27.06.22

Great British Communications  
Lopling House, Block 3 Forward Point,  
Ton House Lane, Widnes, Cheshire, WA8 0SL  
T: 44 (0)151 420 4128  
www.gbcservices.co.uk

CORNERSTONE - LONDON	
Cell Name	Opt
TAVIS HOUSE	-
Cell ID No	VF
CTIL	TEF
234171	78556
	N/A

Site Address / Contact Details	
1-6 TAVISTOCK SQUARE LONDON WC1H 9NA	
Drawing Title:	PROPOSED SOUTH WEST ELEVATION
Purpose of Issue:	PLANNING
Drawing Number:	303
Surveys By:	TECHTEL
Drawn:	TCL
Date:	30.06.21
Checked:	GBC
Date:	30.06.21
Original Sheet Size:	A3
Issue:	D

ALL DIMENSIONS ARE IN mm UNLESS NOTED OTHERWISE

N.G.R E: 529966 N: 182336

NOTES:

EXISTING 1100mm HIGH  
FREESTANDING HANDRAIL.

EXISTING TV DISH/AERIALS.

EXISTING CHIMNEY/VENT.


MID ROOF LEVEL +31.8m AGL

MAIN ROOF LEVEL  
+29.4m AGL

LOWER ROOF LEVEL  
+26.6m AGL

UPPER ROOF LEVEL  
+32.9m AGL

EXISTING 565mm HIGH PARAPET

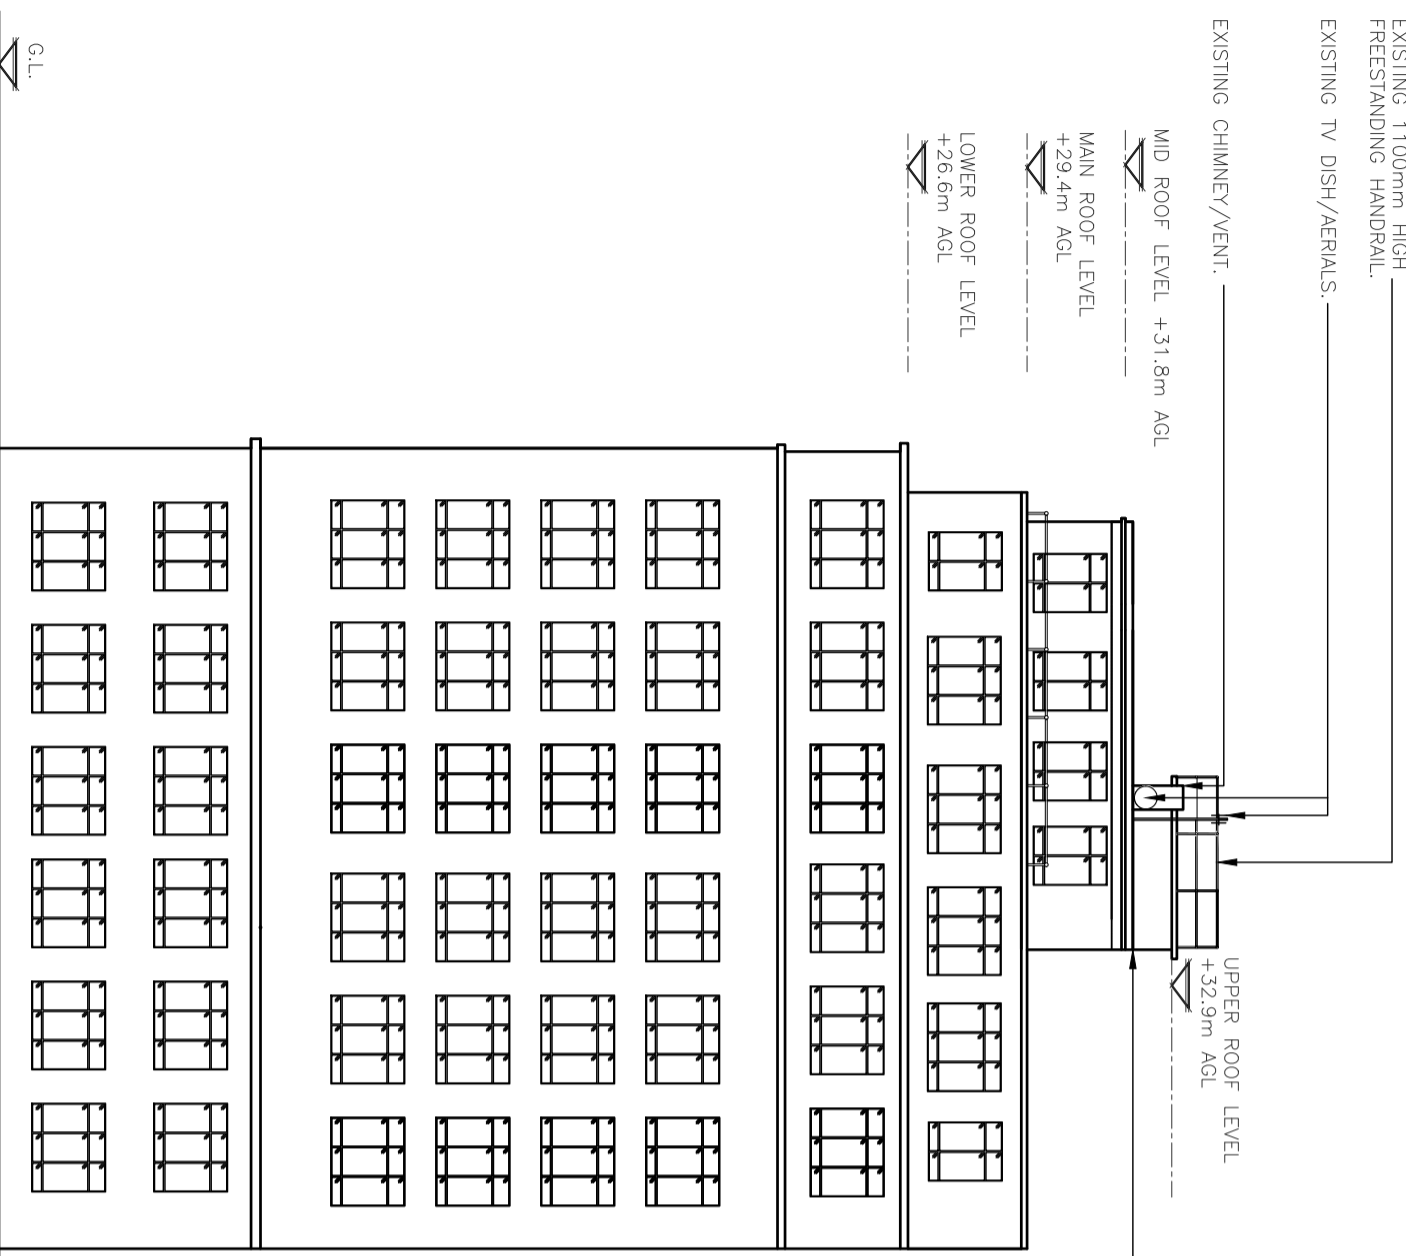

**EXISTING SOUTH ELEVATION**  
(1:200)



REV	MODIFICATION	BY	CH	DATE
A	Issued for Approval	TCL	GBC	27.06.22

**GBC**  
Great British Communications  
Lopling House, Block 3 Forward Point,  
Ton House Lane, Widnes, Cheshire, WA8 0SL  
T: 44 (0)151 420 4128  
www.gbcservices.co.uk

<b>CORNERSTONE - LONDON</b>	
Cell Name	Opt
TAVIS HOUSE	-
Cell ID No	
CTIL	TEF
VF	
234171	78556
	N/A

Site Address / Contact Details	
1-6 TAVISTOCK SQUARE LONDON WC1H 9NA	
Drawing Title:	EXISTING SOUTH ELEVATION
Purpose of Issue:	PLANNING
Drawing Number:	304
Survised By:	TECHTEL
Date:	30.06.21
Original Sheet Size:	A3
Drawn:	TCL
Checked:	GBC
Date:	30.06.21
Issue:	D



ALL DIMENSIONS ARE IN mm UNLESS NOTED OTHERWISE

N.G.R E: 529966 N: 182336

NOTES:

EXISTING TV DISH/AERIALS. \_\_\_\_\_

PROPOSED 1No. TEF 600Ø TRANSMISSION DISHES ON SUPPORT POLES FIXED TO POLE BELOW ANTENNAS (BEHIND)

PROPOSED 2No. TEF ANTENNAS MOUNTED ON NEW CLIMBABLE ANTENNA SUPPORT POLES FIXED TO STEEL GRILLAGE.

PROPOSED 2No. TEF ANTENNAS MOUNTED ON NEW CLIMBABLE ANTENNA SUPPORT POLES FIXED TO STEEL GRILLAGE.

PROPOSED 1No. TEF ANTENNAS BEHIND NOT SHOWN GRILLAGE. 2No. TEF ANTENNAS BEHIND NOT SHOWN GRILLAGE. 2No. TEF ANTENNAS BEHIND NOT SHOWN GRILLAGE. 2No. TEF ANTENNAS BEHIND NOT SHOWN GRILLAGE.

PROPOSED 1No. TEF 600Ømm TRANSMISSION DISH ON SUPPORT POLE FIXED TO POLE BELOW ANTENNAS

EXISTING CHIMNEY/VENT. \_\_\_\_\_

MID ROOF LEVEL +31.8m AGL

MAIN ROOF LEVEL +29.4m AGL

LOWER ROOF LEVEL +26.6m AGL

EXISTING 565mm HIGH PARAPET


PROPOSED 1No. TEF ELTEK PERCY, 2No. TEF FPF MOUNTED TO NEW STEELWORK GRILLAGE C/W HANDRAIL AND ACCESS LADDER FIXED TO NEW CONCRETE PLINTHS

EXISTING 1100mm HIGH FREESTANDING HANDRAIL.


U/S OF ANTENNAS +56.82m AGL

TOP OF ANTENNAS +37.55m AGL

UPPER ROOF LEVEL +32.9m AGL

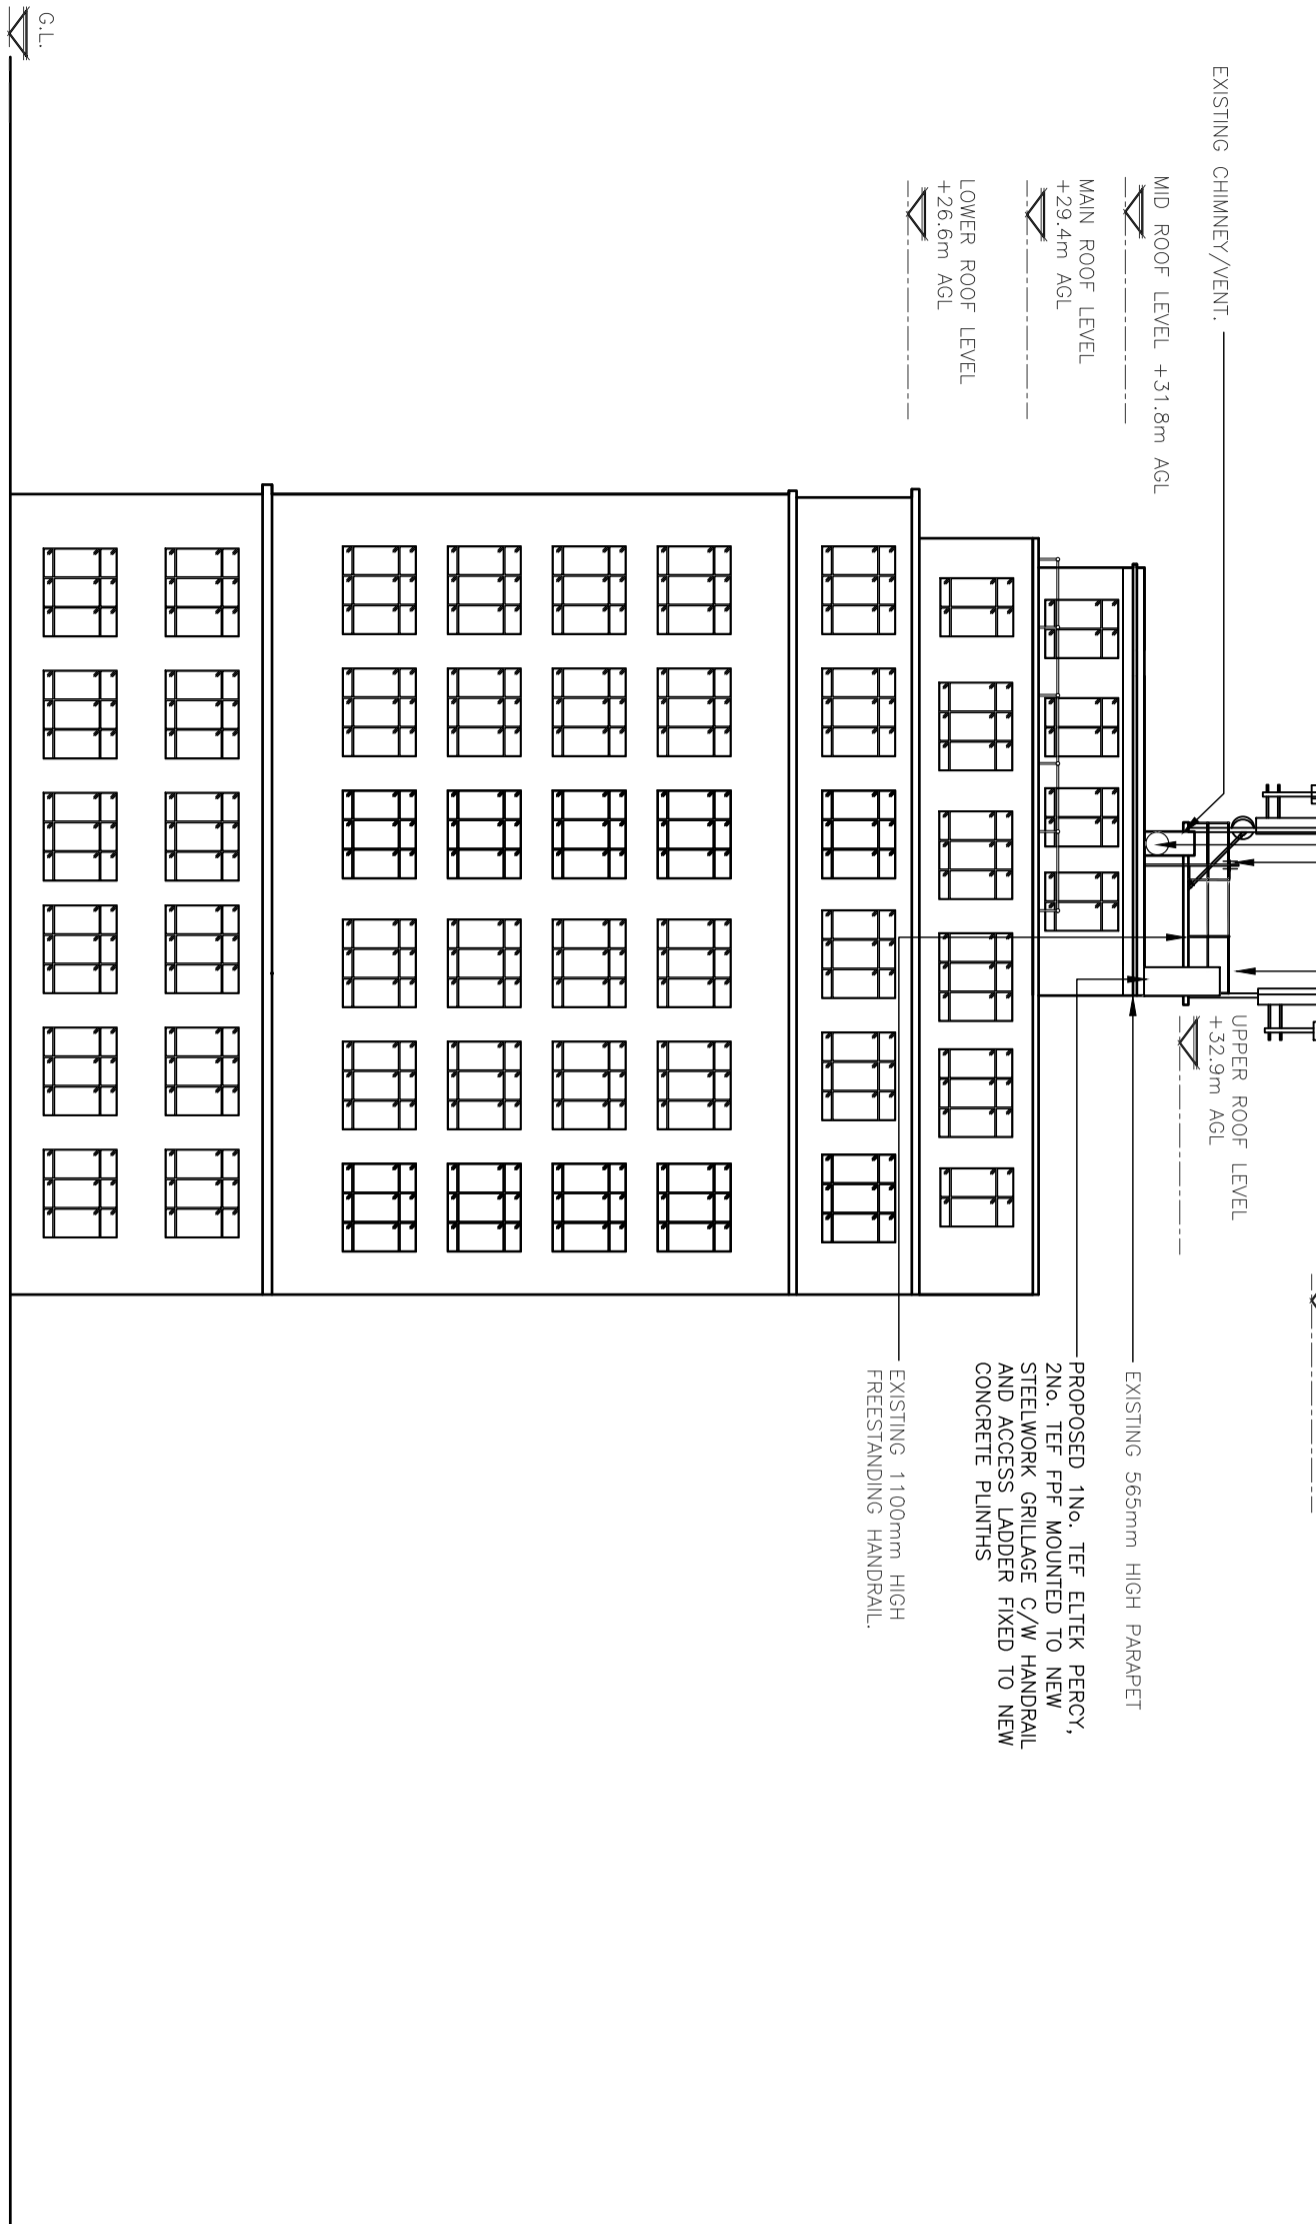

PROPOSED SOUTH WEST ELEVATION  
(1:200)

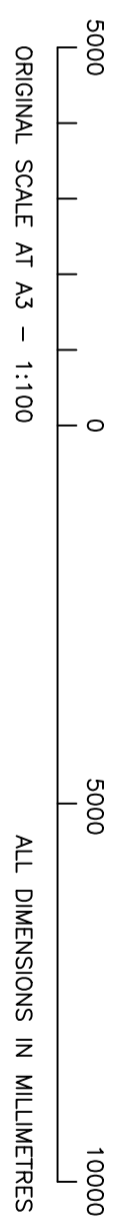

The drawings comply with TEF & Vodafone Standard ICNIRP guidelines.  
Designed in accordance with CORNERSTONE document: SDN0013 1.0 & SDN0009

GBC		Great British Communications Lopling House, Block 3 Forward Point, Ton House Lane, Widnes, Cheshire, W48 0SL T: 44 (0)151 420 4128 www.gbcservices.co.uk	
<b>O<sub>2</sub></b>			
CORNERSTONE - LONDON			
Cell Name	TAVIS HOUSE	Opt.	-
Cell ID No	234171	TEF	VF
CTIL	234171	TEF	VF
Site Address / Contact Details	1-6 TAVISTOCK SQUARE LONDON WC1H 9NA		
Drawing Title:	PROPOSED SOUTH ELEVATION		
Purpose of Issue:	PLANNING		
Drawing Number:	305	Rev:	A
Survised By:	TECHTEL	Original Sheet Size:	A3
Drawn:	TCL	Date:	30.06.21
Checked:	GBC	Date:	30.06.21
Issue:	D	Issue:	D
REV	Issued for Approval	TCL	GBC 27.06.22
BY	CH	DATE	