




Proposed new bull nosed York stone steps leading to front door.

1 Proposed Front Elevation  
Scale: 1:75

# PLANNING

## NOT FOR CONSTRUCTION

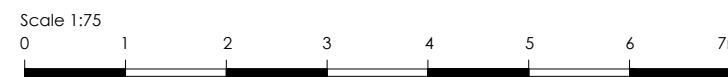

			<b>MAXWELL</b>
			Robert Maxwell 3rd Floor 14 Clerkenwell Green London EC1R 0DP +44 (0) 203 457 5864 r.maxwell@maxwellandcompany.co.uk www.maxwellandcompany.co.uk
23.01.2023	01	Planning amendments	
30.09.2022	00	Planning	
Date	Rev.	Description	
project title	: 104 Belsize Road, NW6 4BG		All drawings to be read in conjunction with structural engineers drawings, specifications, structural report, and M&E drawings. Do not scale. All dimensions are to be checked on site. Discrepancies to be notified to the architect Copyright of this drawing remains with the architect.
scale	: 1/75@A3		
drawing no.	: BeR.PP.206		
revision no.	: 01		
status	: Planning		
date	: 24.01.2023		