



No 163 Front elevation







No 163 - Rear elevation



No 163 - rear garden


163 Malden Road NW5 4HT

SITE LOCATION PLAN 1:1250

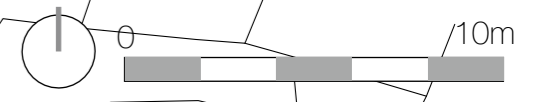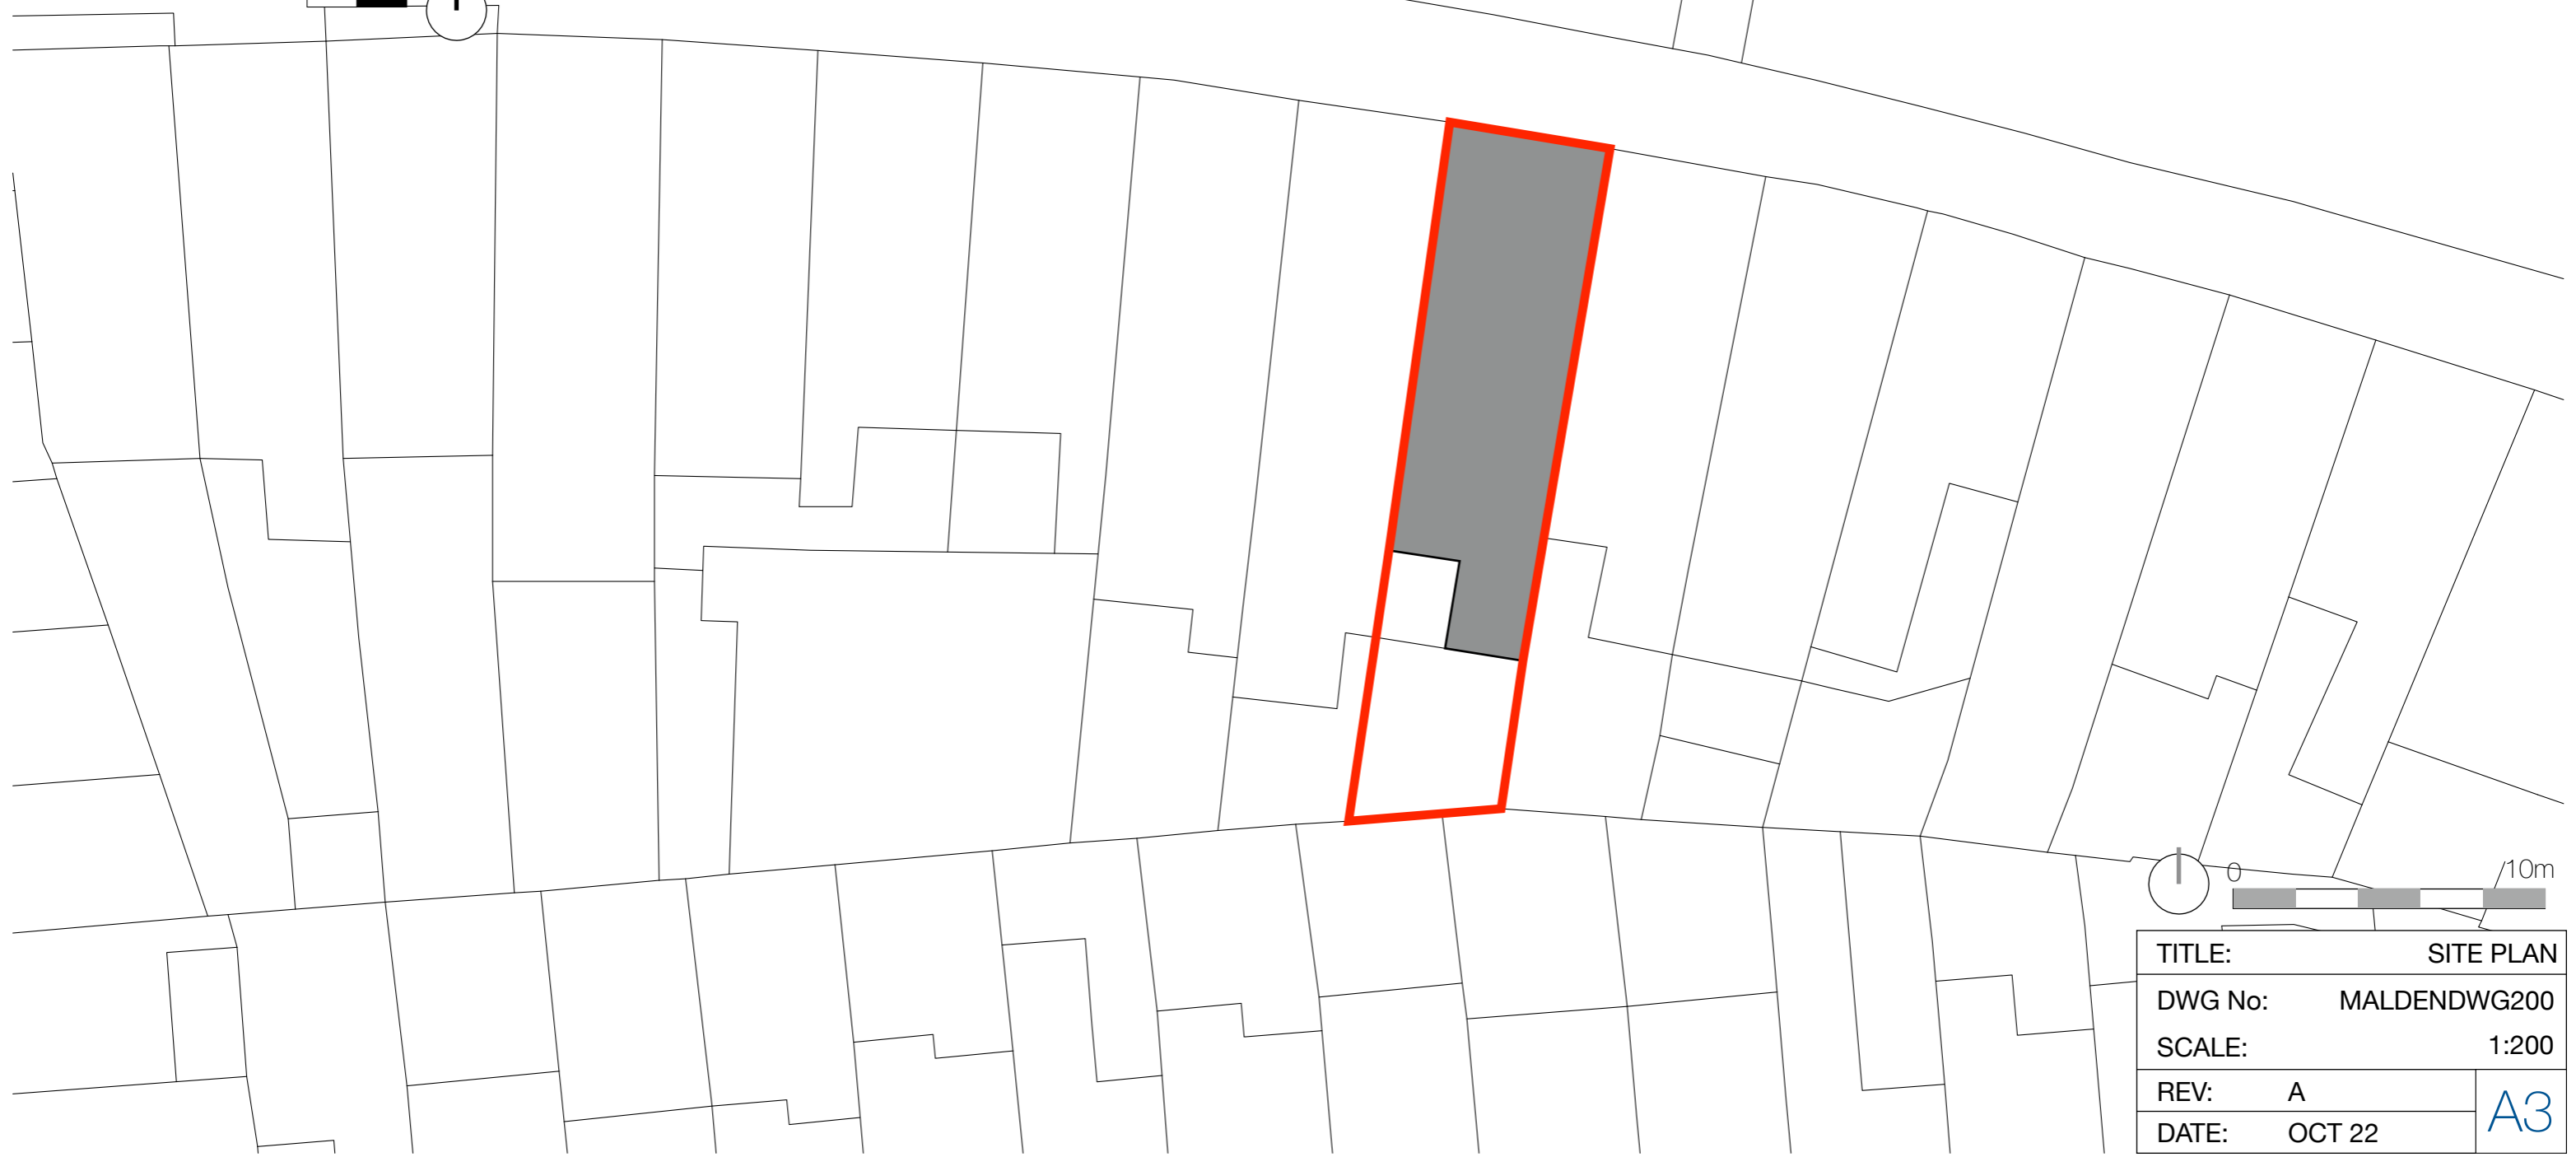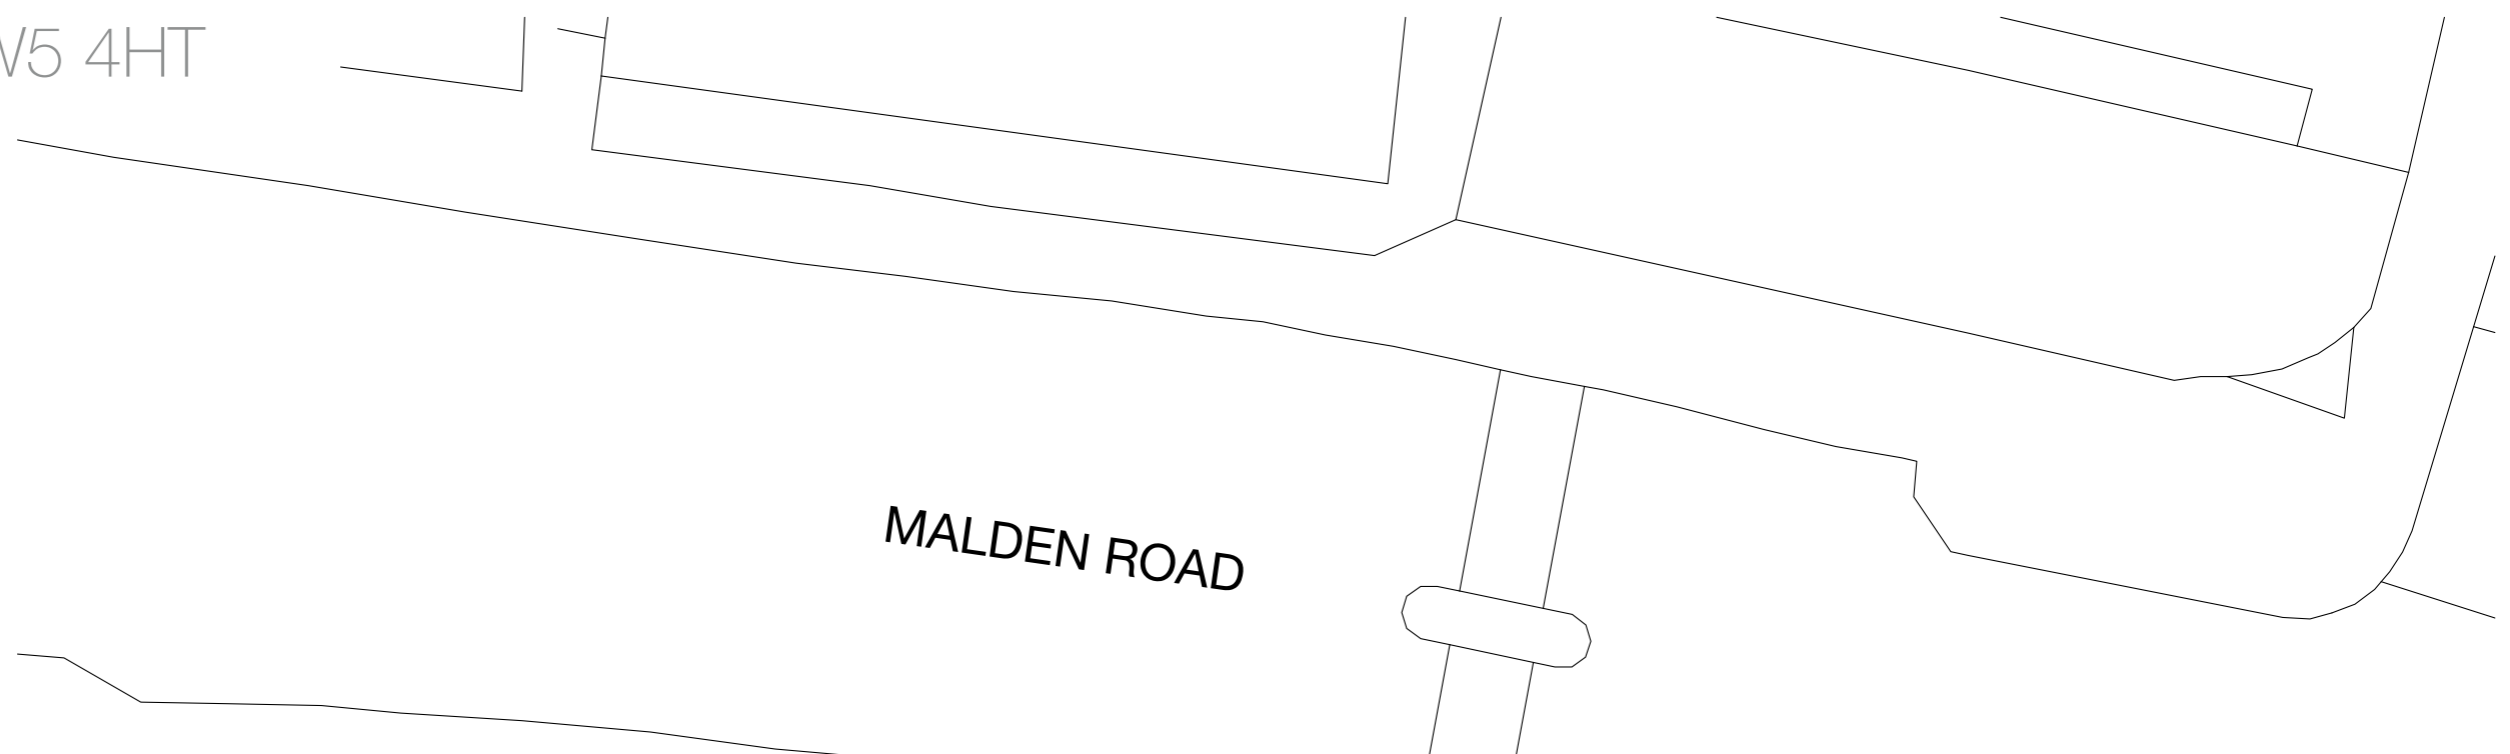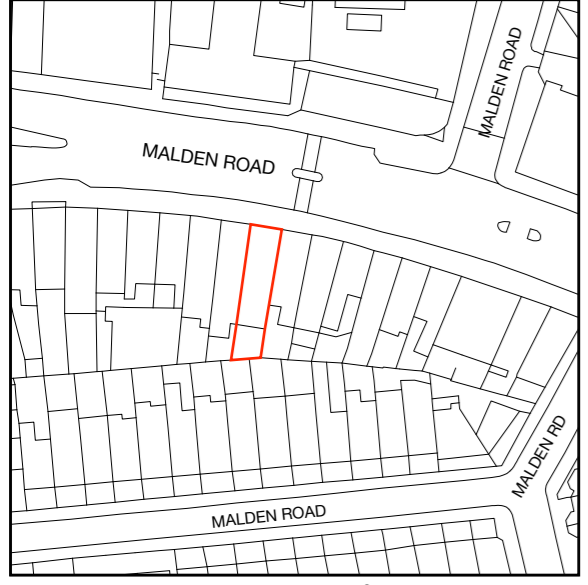


TITLE:	SITE PLAN	
DWG No:	MALDENDWG200	
SCALE:	1:200	
REV:	A	A3
DATE:	OCT 22	

Existing

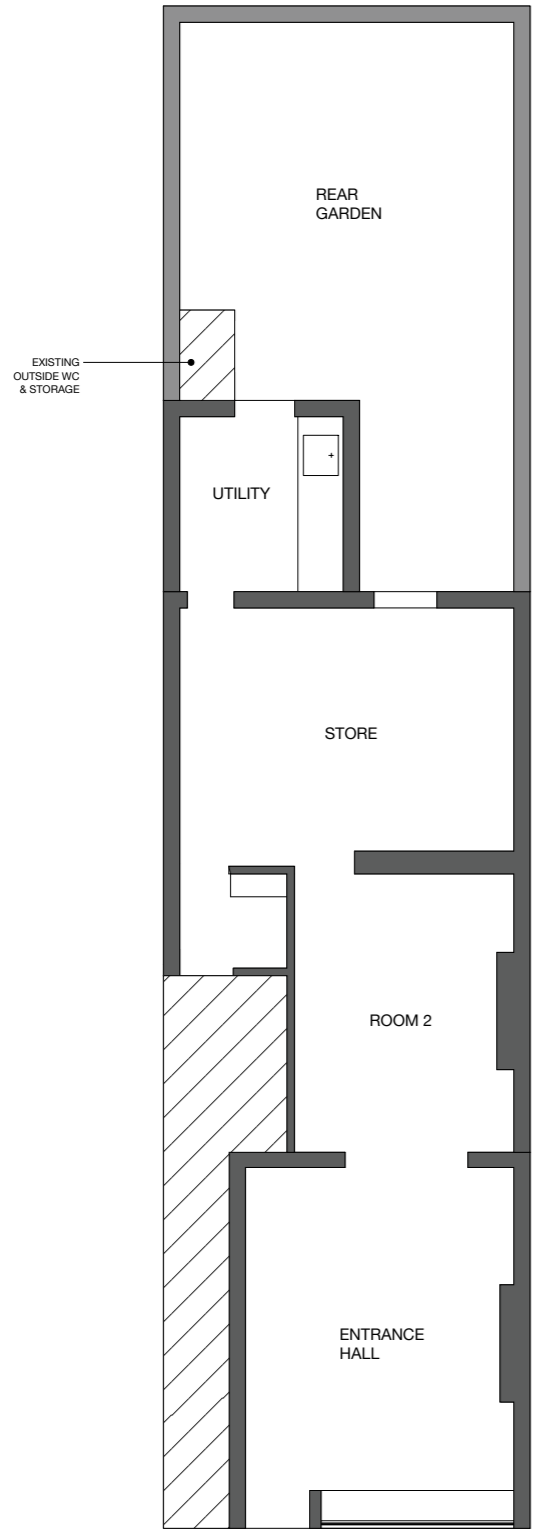


Section

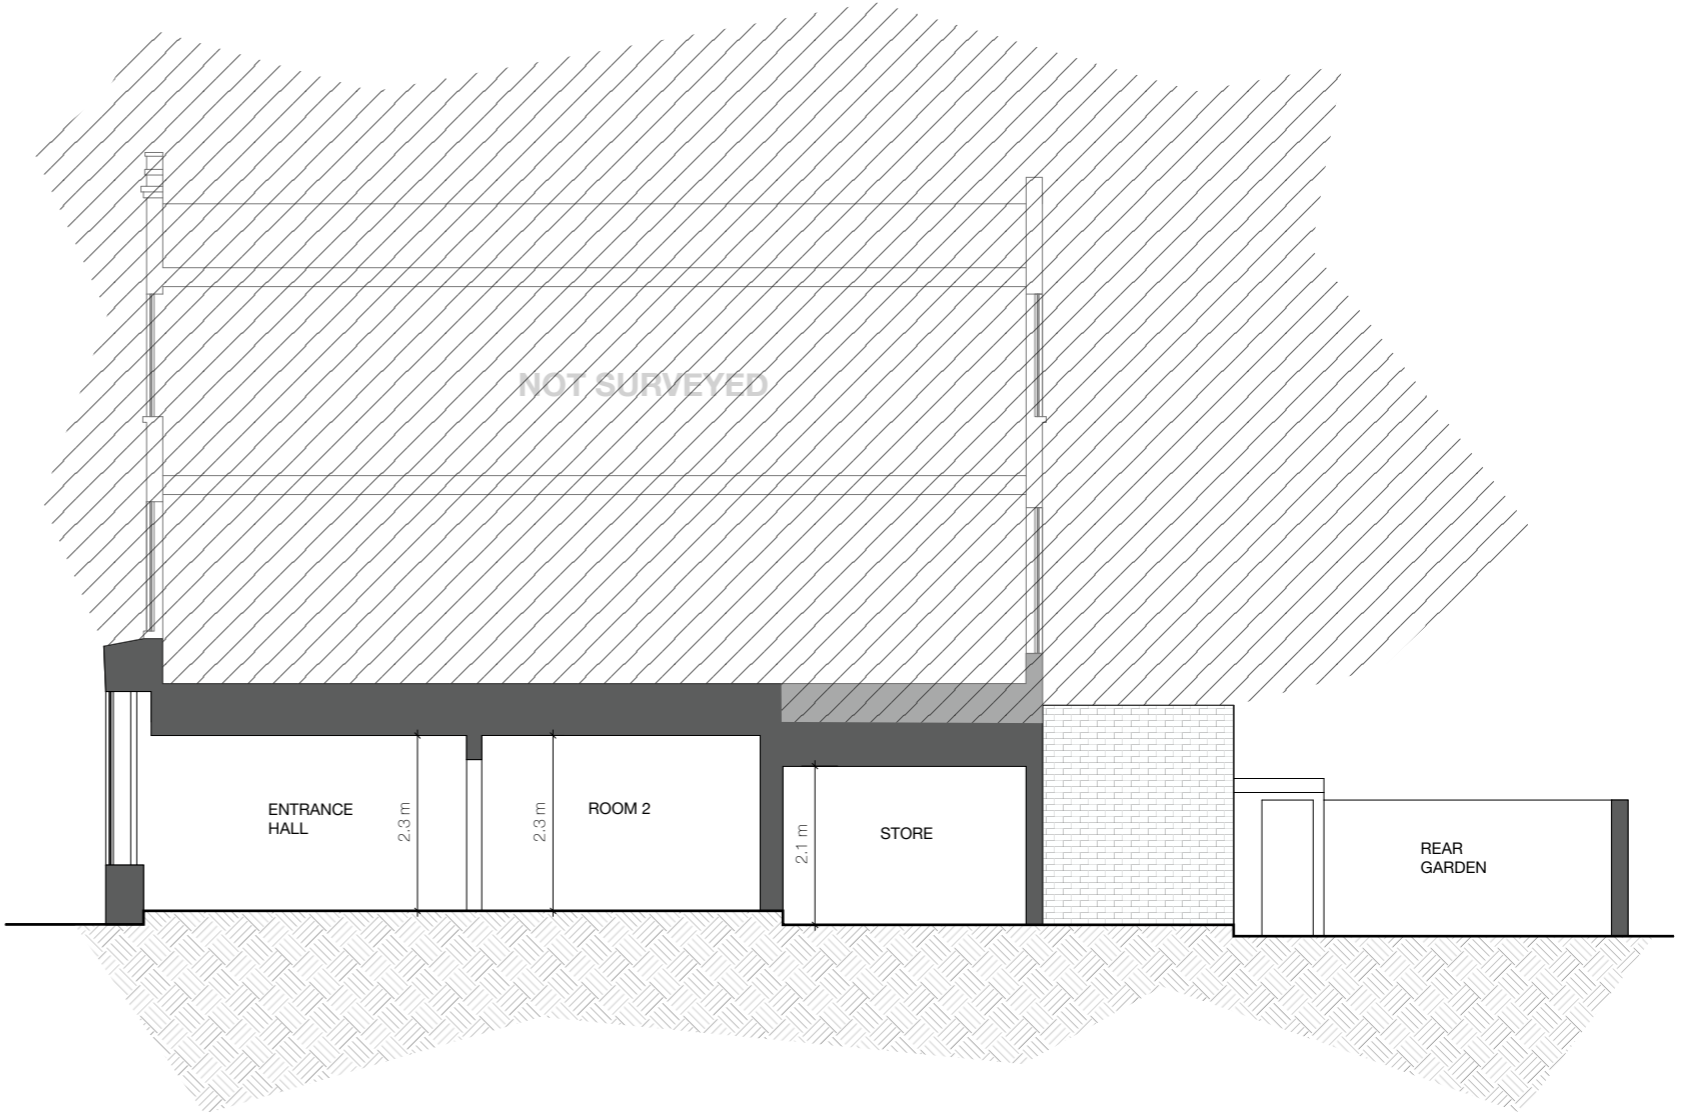


TITLE:	EXISTING PLAN & SECTION	
DWG No:	MALDENDWG203	
SCALE:	1:100	
REV:	A	A3
DATE:	JAN 23	

Existing

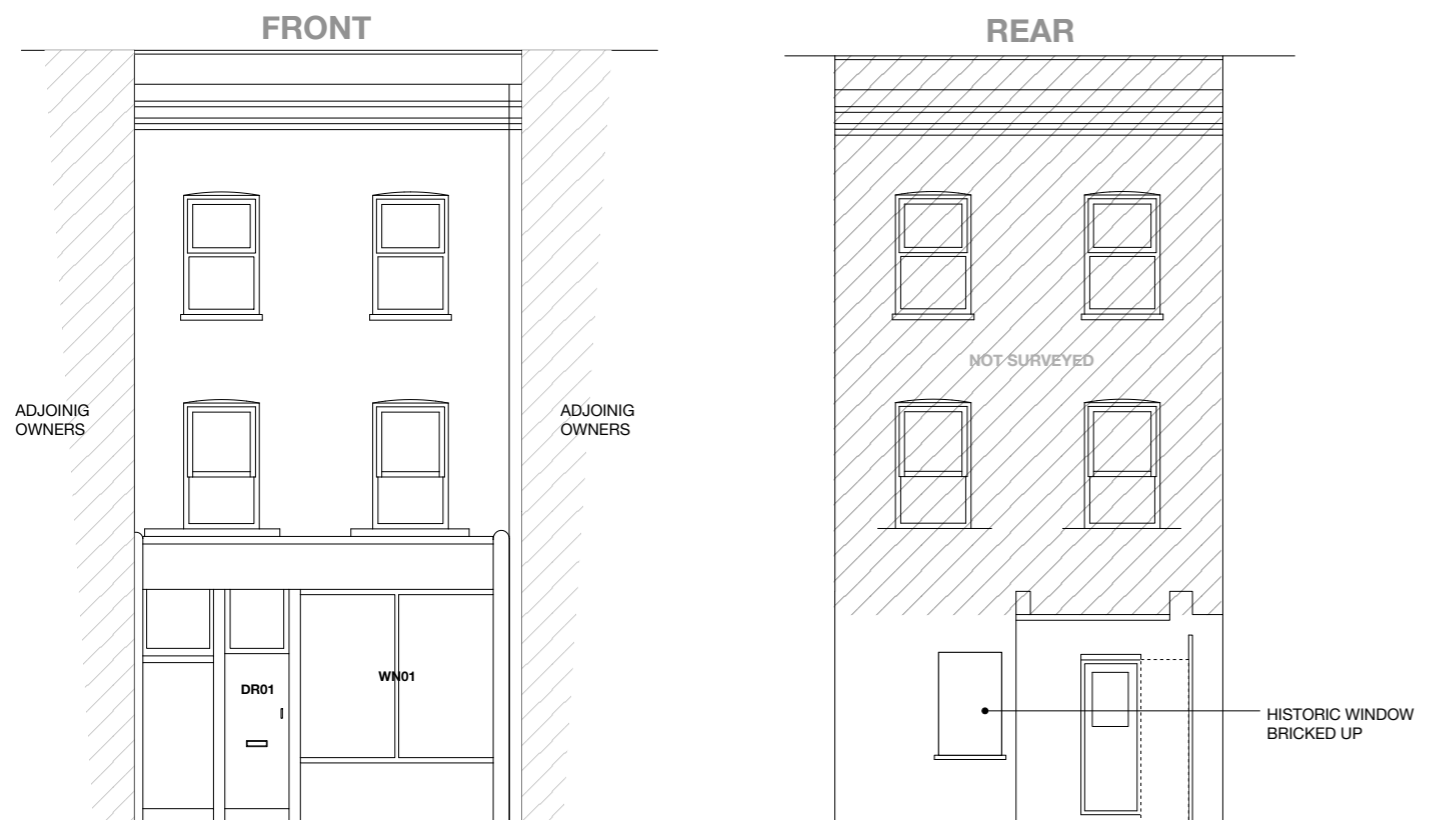



Proposed

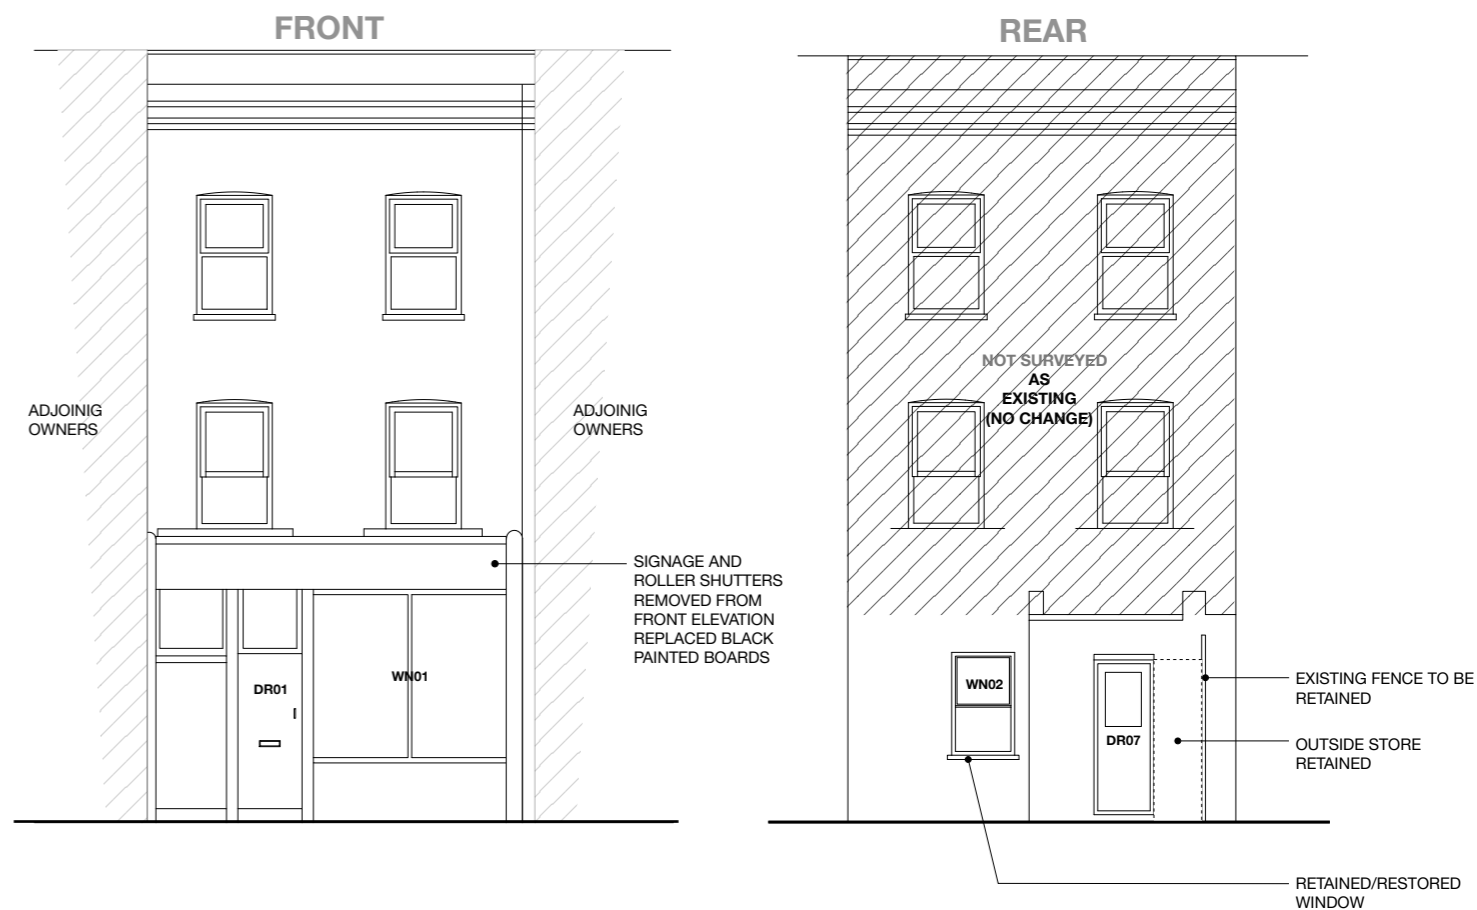

TITLE:	ELEVATIONS	
DWG No:	MALDENDWG202	
SCALE:	1:100	
REV:	B	A3
DATE:	OCT 22	

Proposed

Section

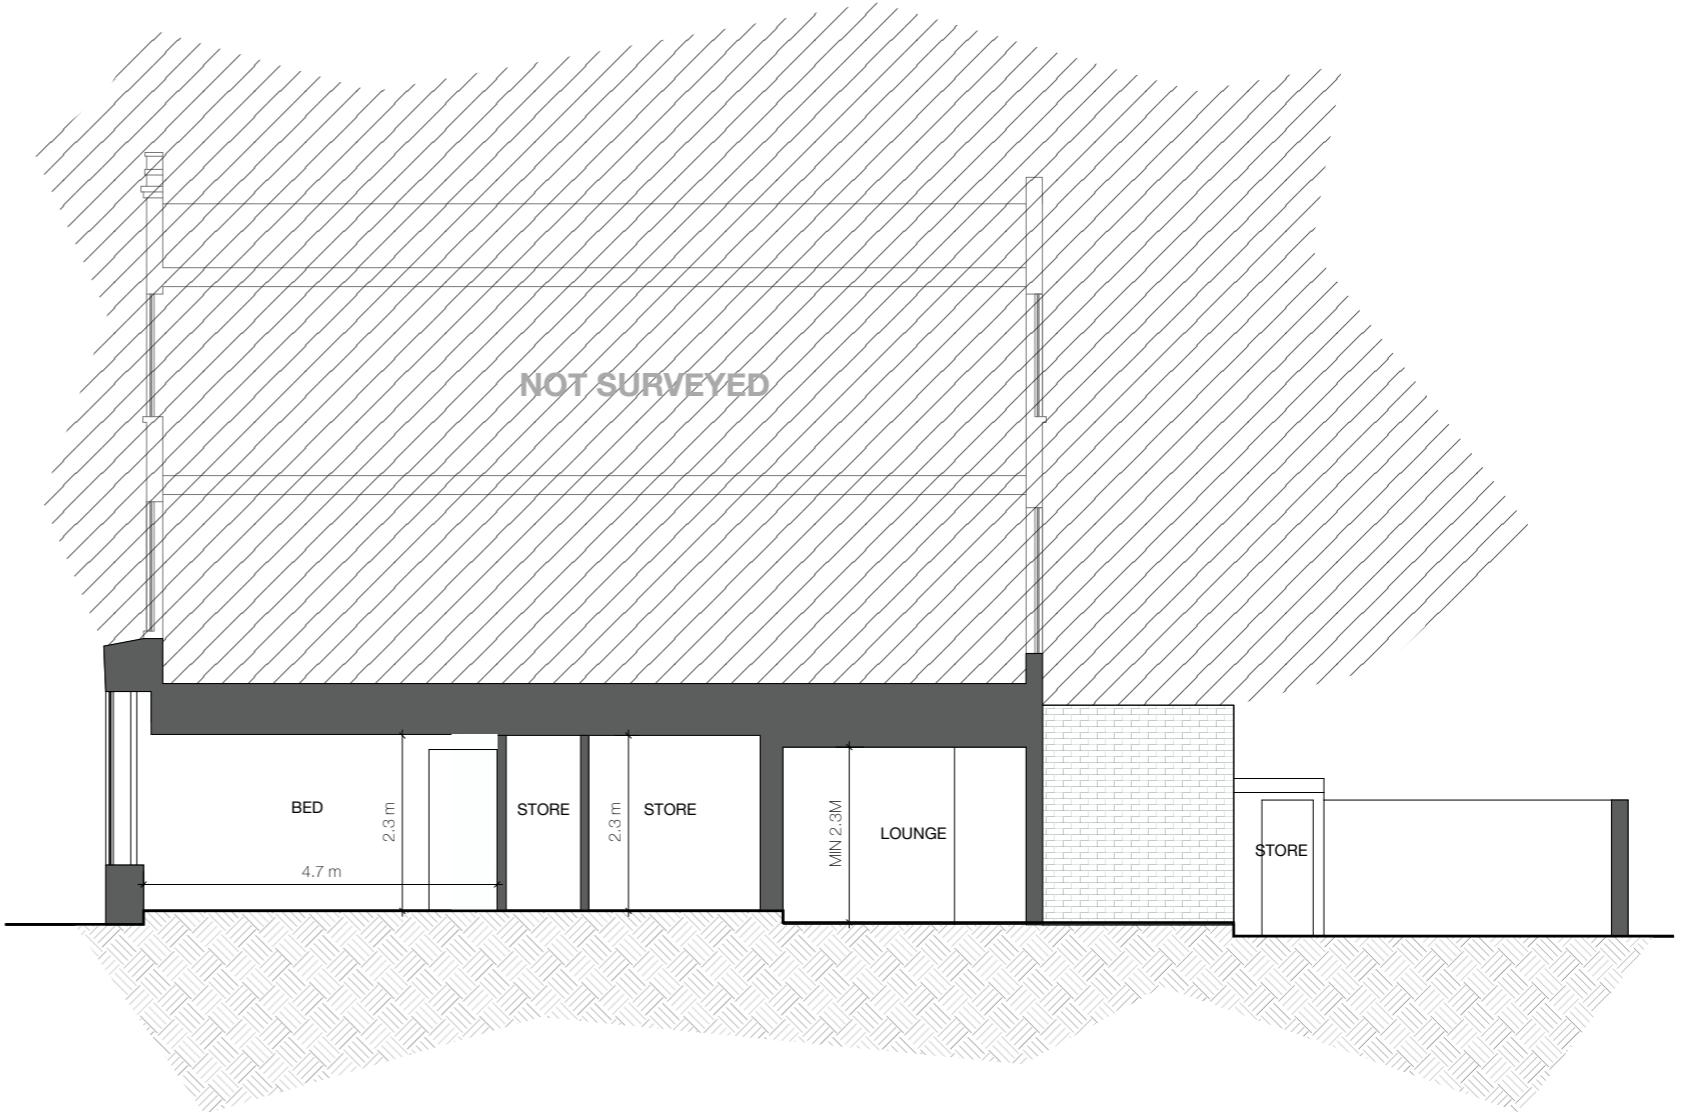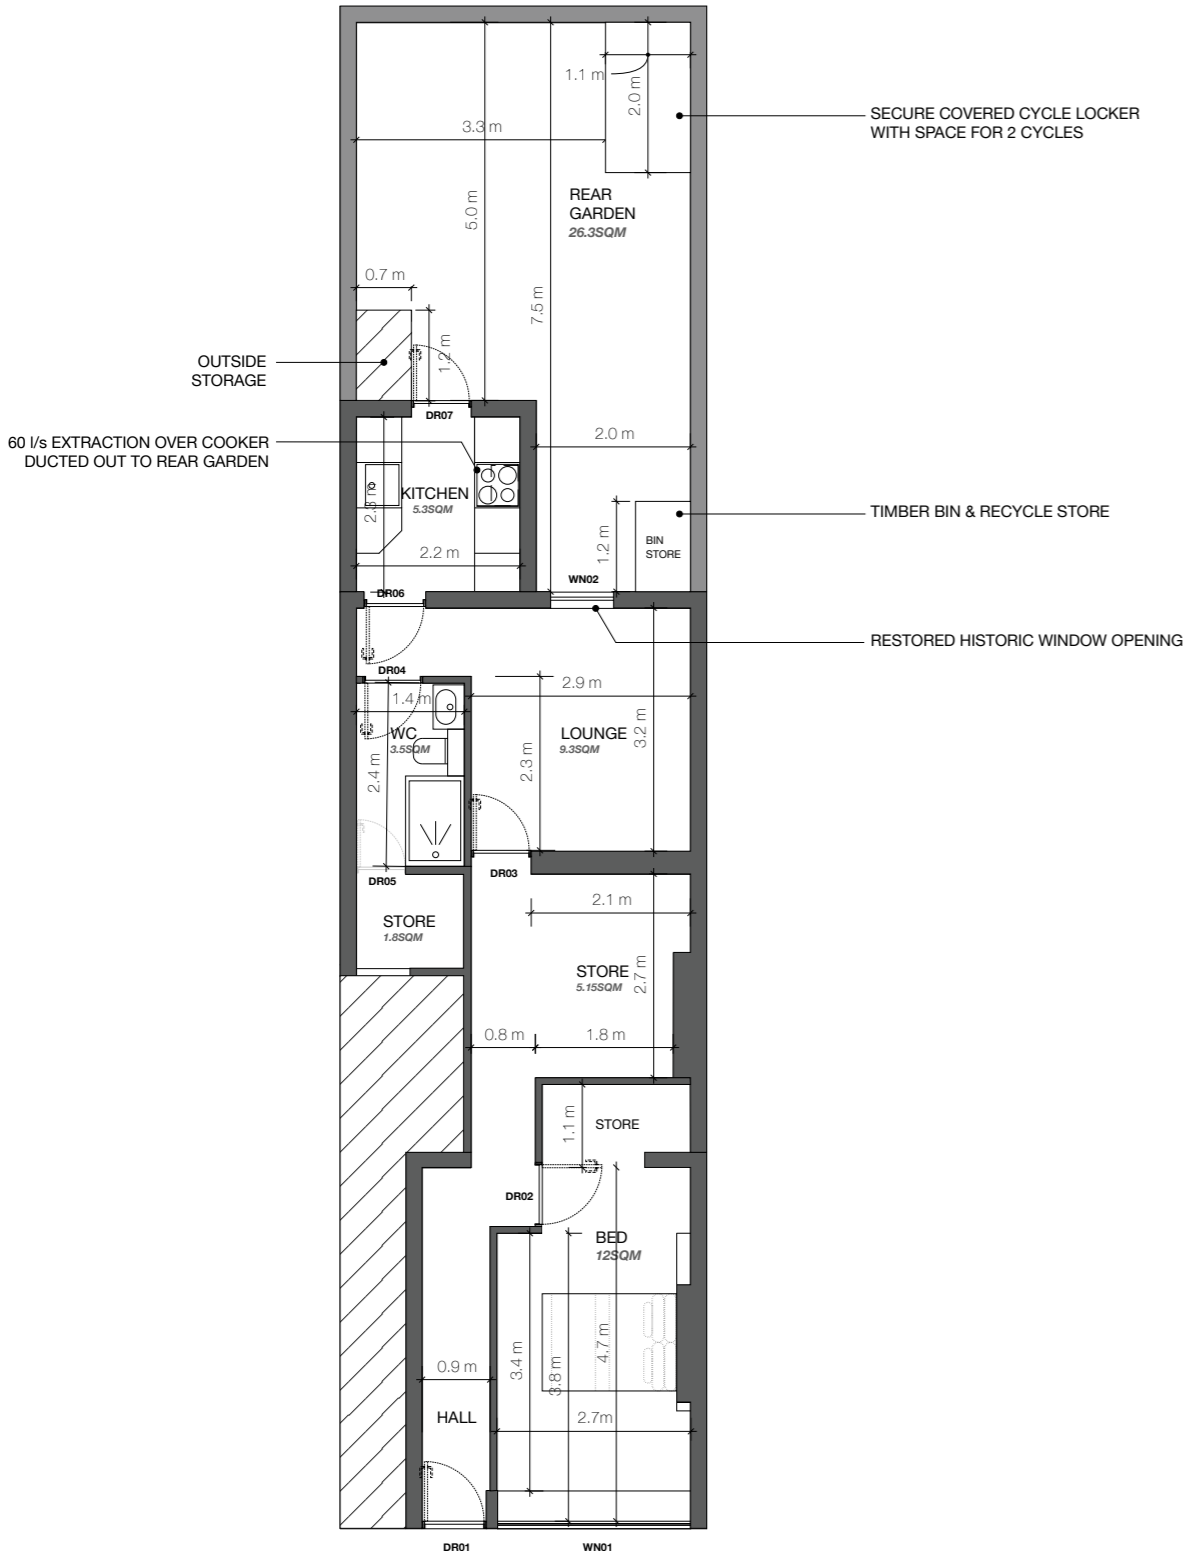

PROPOSED 1 BED FLAT

USE: C3
INTERNAL 48.3SQM
EXTERNAL 26.3SQM



TITLE:	PROPOSED PLAN & SECTION	
DWG No:	MALDENDWG204	
SCALE:	1:100	
REV:	A	A3
DATE:	JAN 23	