


MRS C BROWN
SCALE 1-25.
DRAWN P.H 29-11-22

DETAIL CONSERVATORY SUPPORT. DWARF WALL.

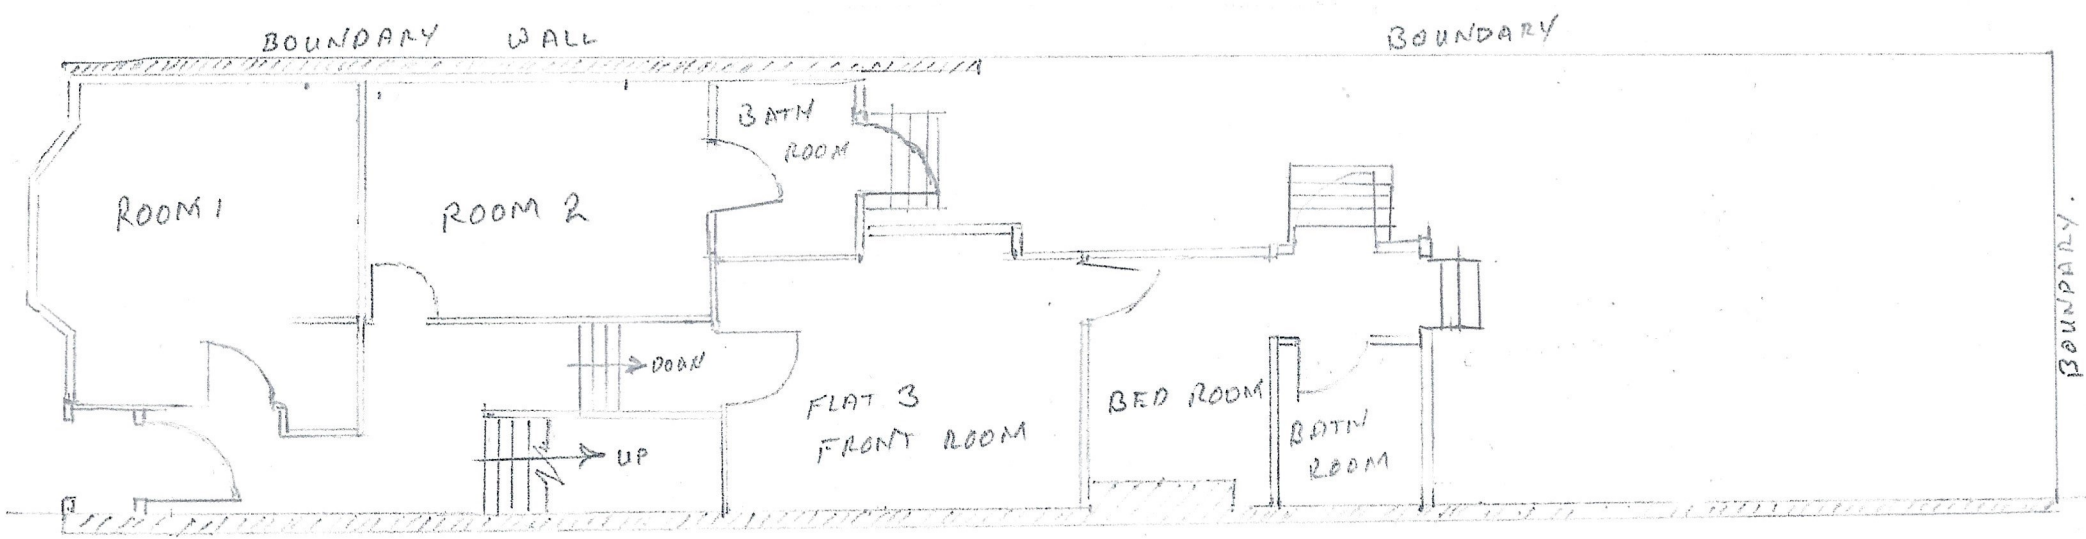

EXISTING


MRS C. BROWN
2 MAZENO AVENUE
NW 64 LR
SCALE 1:100
DRAWN. P.M. 29-11-22



PROPOSED

MRS C. BROWN
2 MAZENOD AVENUE
NW 64 LR
SCALE 1:100
DRAWN. P.M. 29-11-22

BOUNDARY FENCE

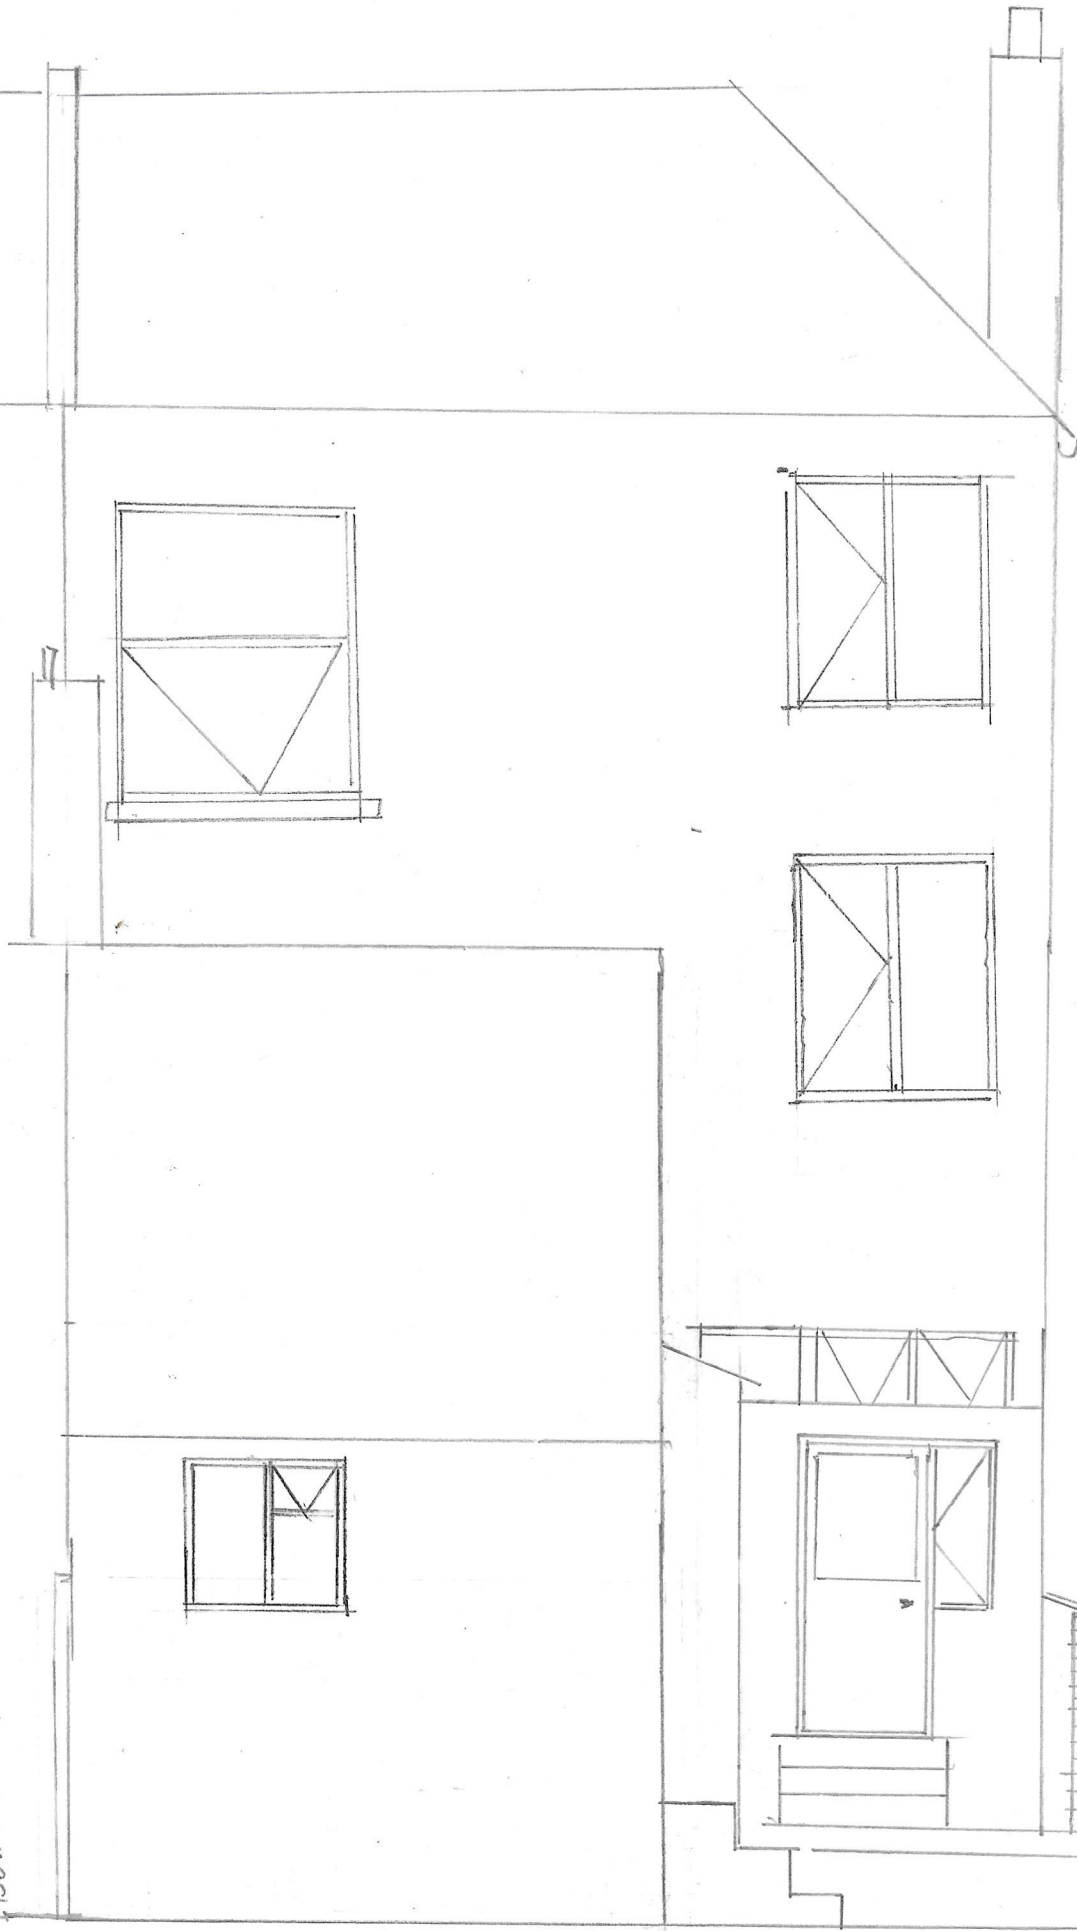


BOUNDARY WALL AND FENCE



EXISTING REAR ELEVATION

MRS C. BROWN
2 MAZENOD AVENUE
NW6 4LR
SCALE 1-50
DRAWN P.H. 29-11-22

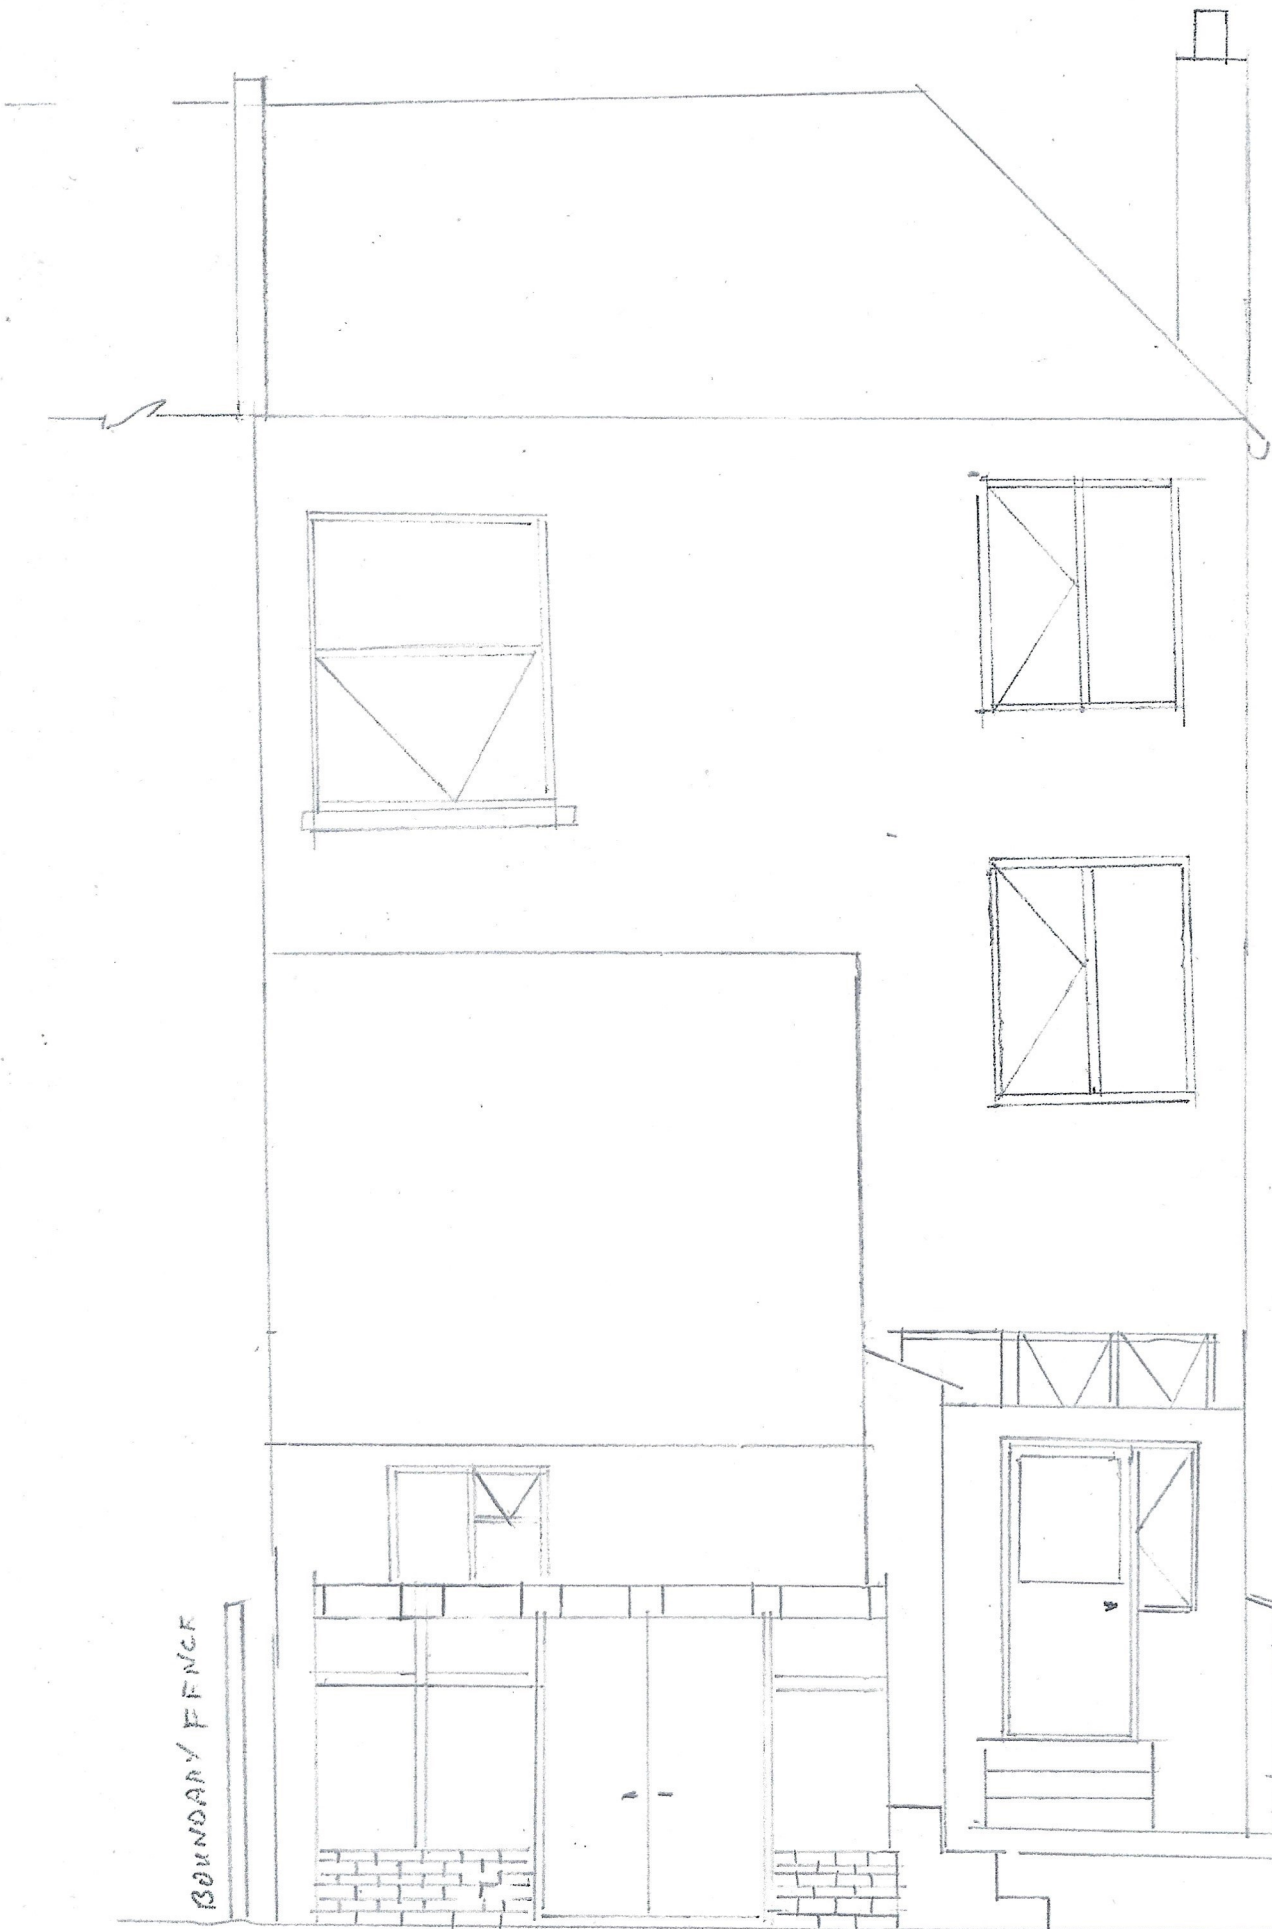


MRS C. BROWN
 2 MAZENOD AVENUE
 NW 64 R
 SCALE 1-50
 DRAWN P.H. 29-11-22



PROPOSED REAR ELEVATION

REAR BOUNDARY

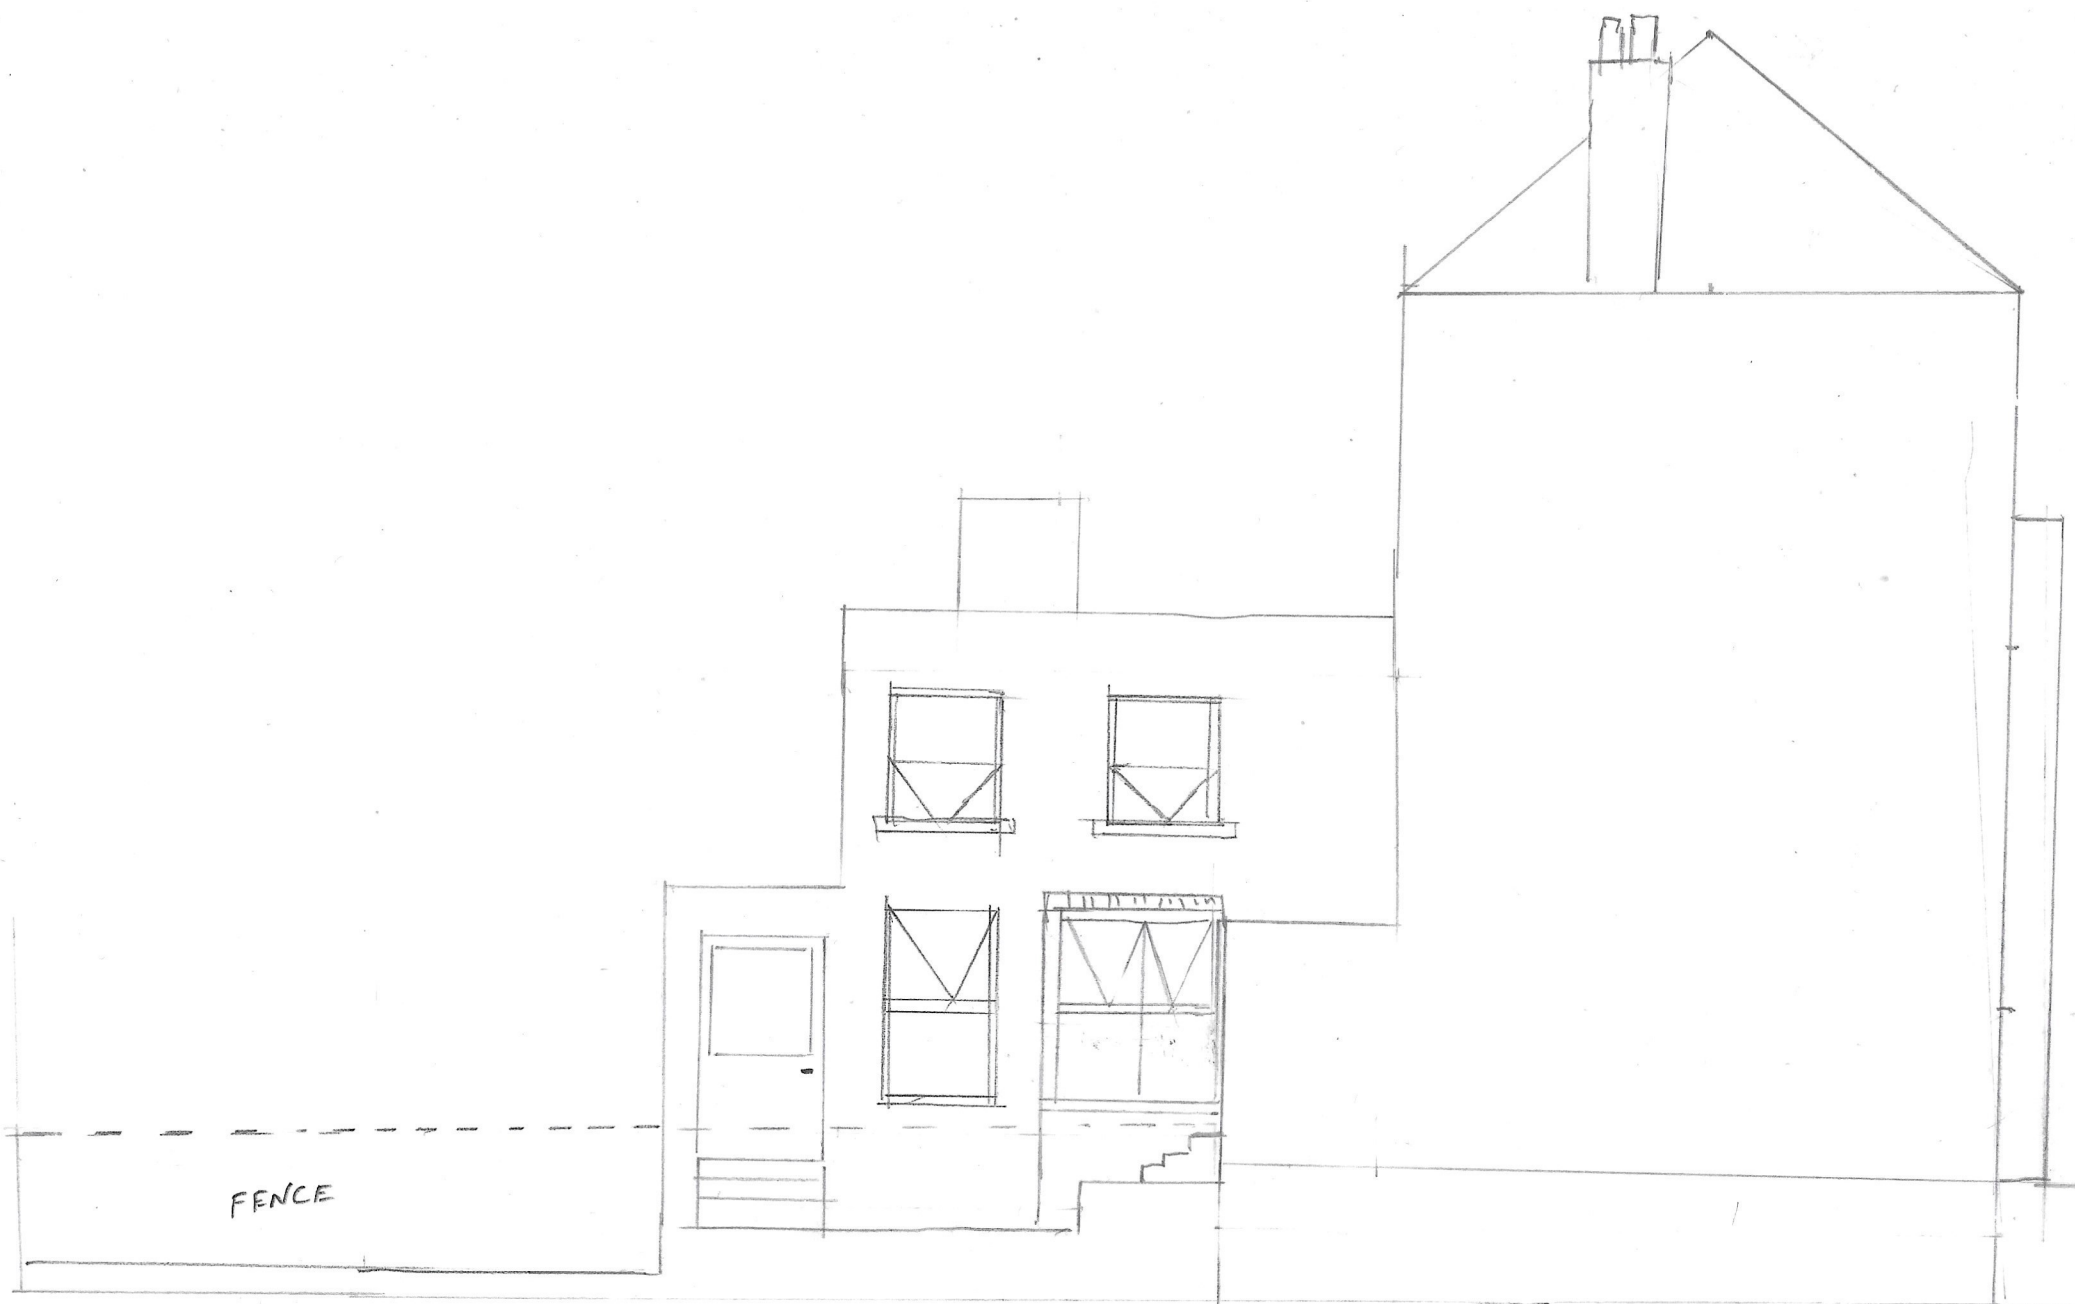


EXISTING

SIDE ELEVATION

MRS C. BROWN
2 MAZEMUD AVENUE
NW 6 4 LR
SCALE 1-100
DRAWN P.H. 20-1-23


REAR BOUNDARY

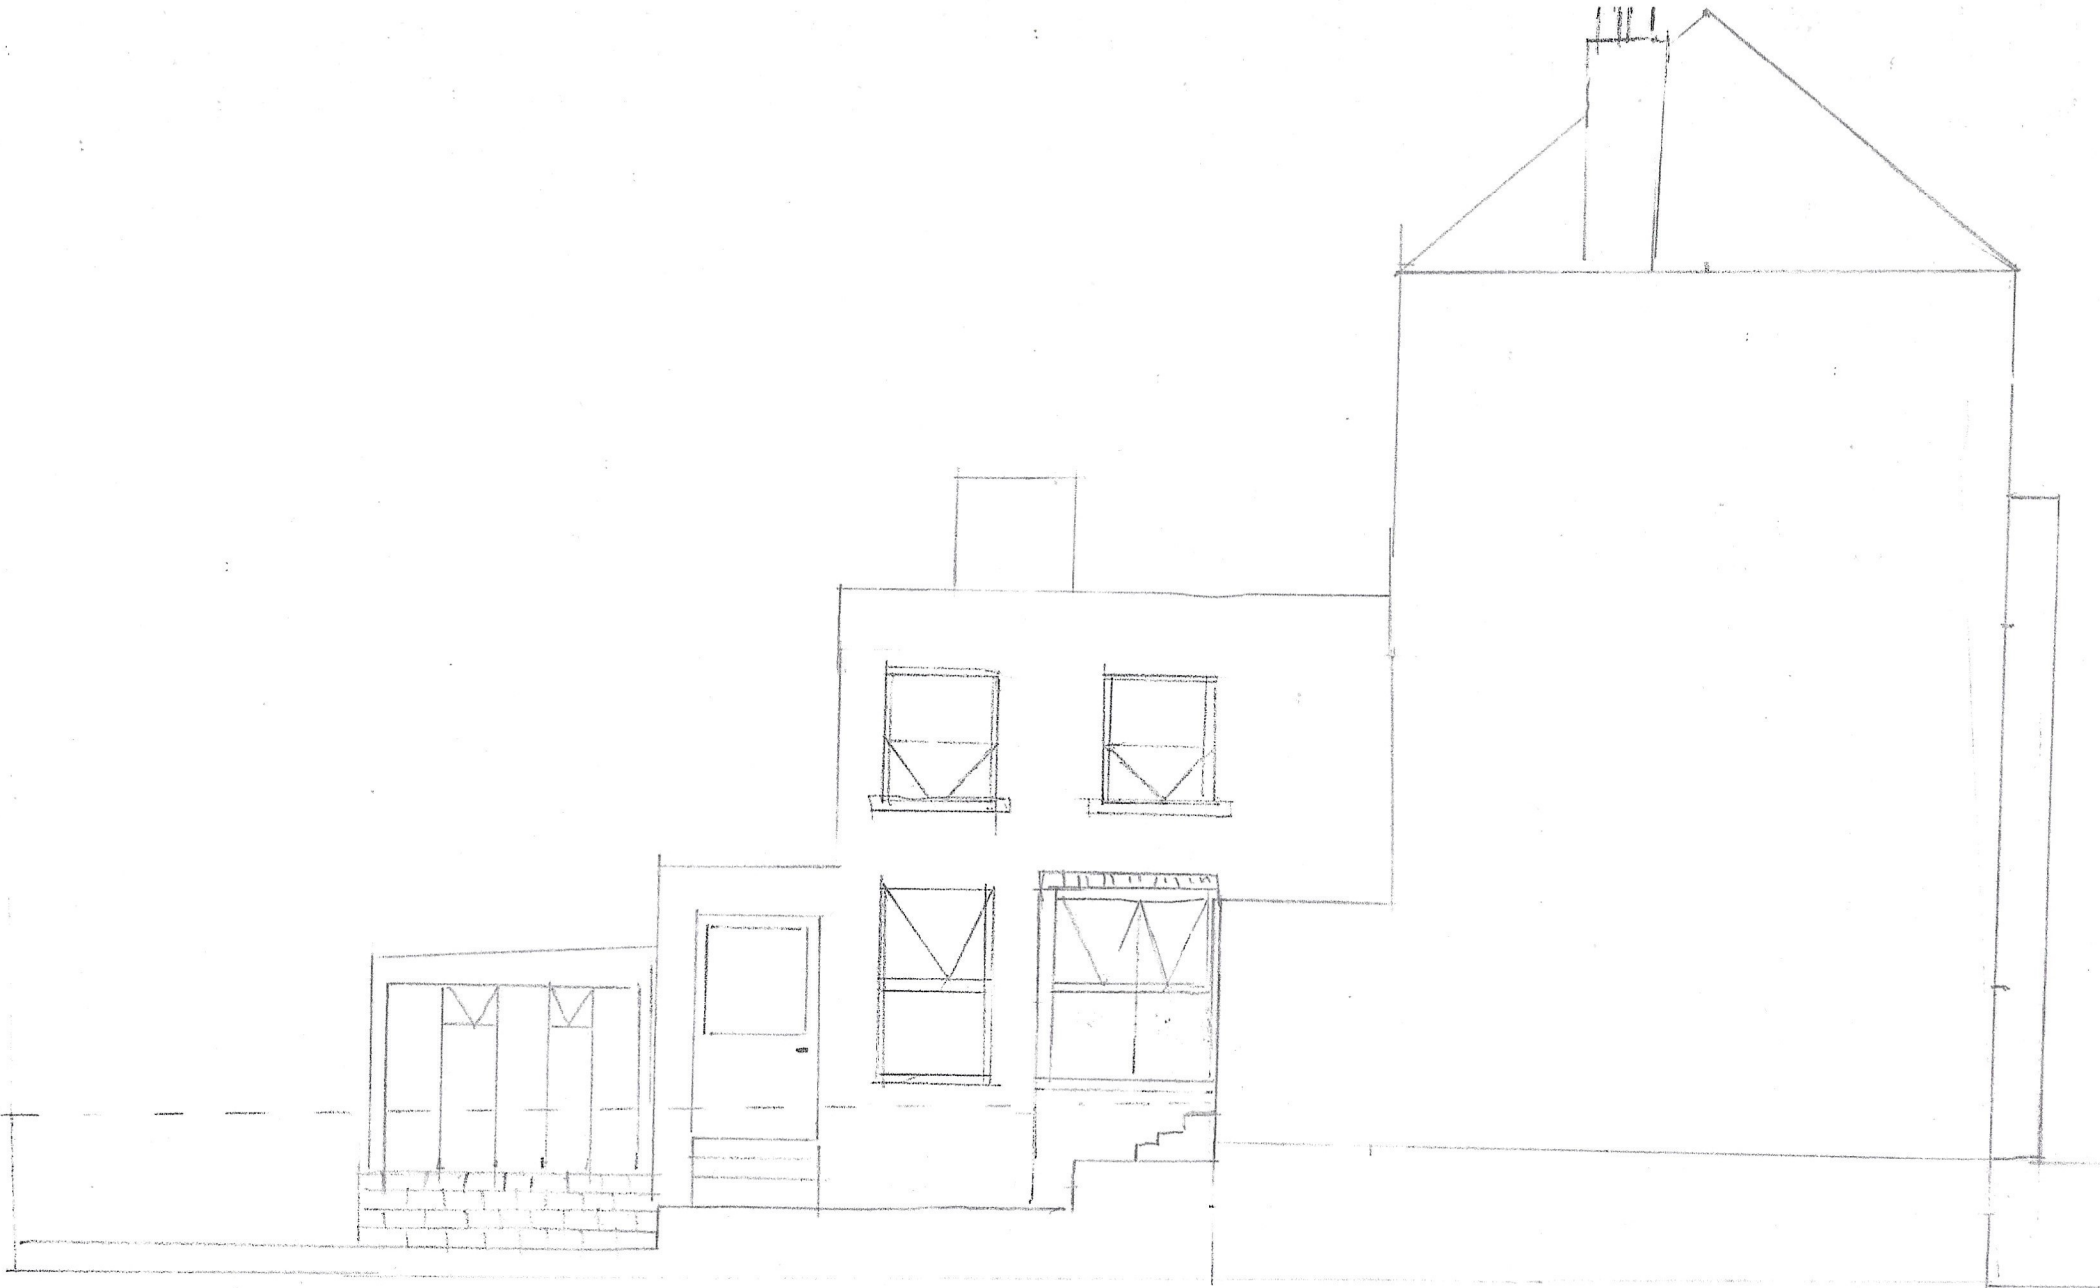

PROPOSED SIDE ELEVATION


MRS C. BROWN
2 MAZKHO AVENUE
NW 6 4 LR
SCALE 1-100
DRAWN P.H. 29-1-23

BOUNDARY

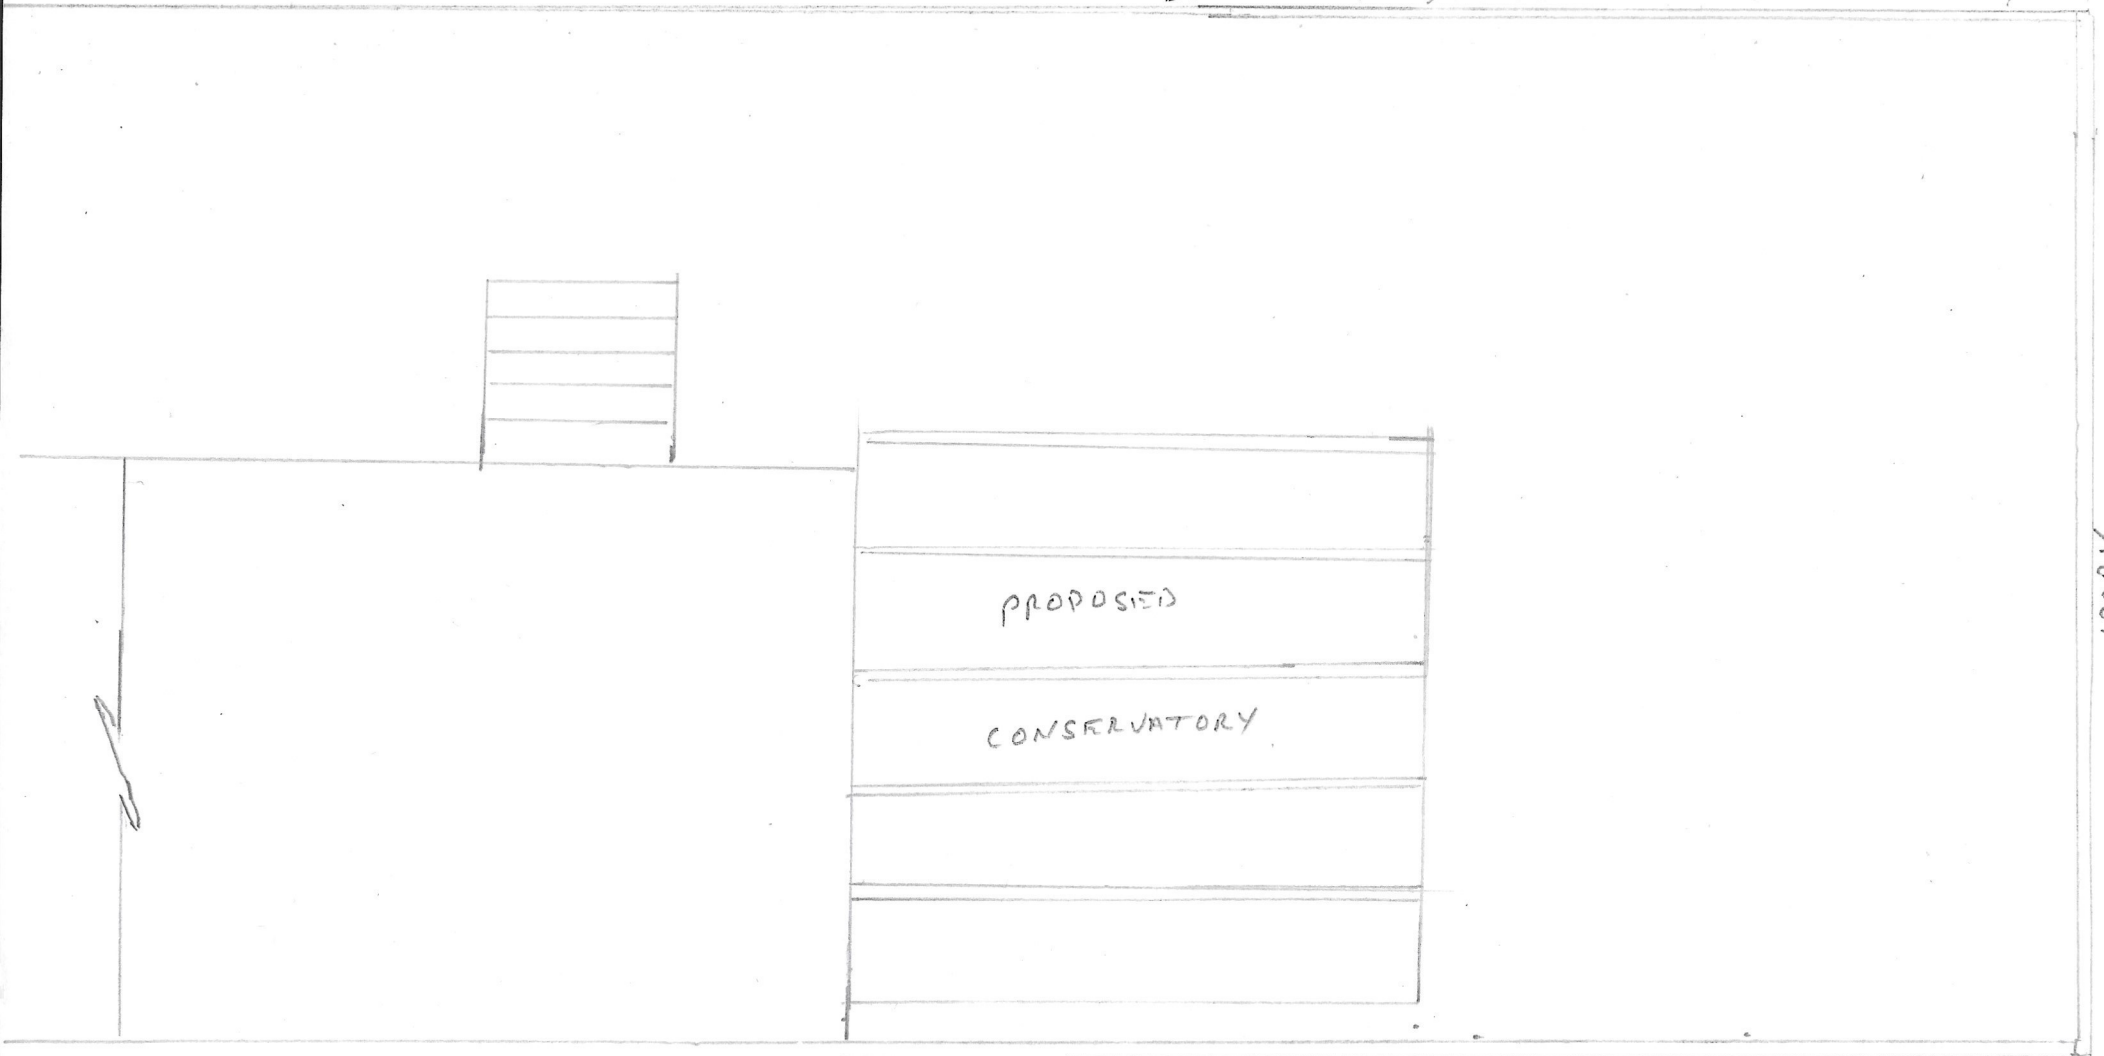

BOUNDARY

BOUNDARY

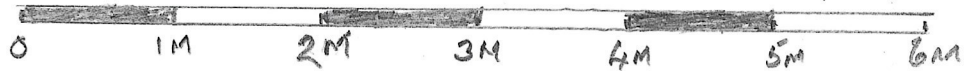

PROPOSED

CONSERVATORY

PLAN

MRS C. BROWN

SCALE 1 - 50

DRAWN P.H. 29-11-22