

GROUND FLOOR

0 1 2 5m scale 1:100 @A3

Redwoods

address. 4 Grosvenor Way - E5 9ND - London
 tel. 020 3781 8008
 mail. office@redwoodsprojects.co.uk
 web. www.redwoodsprojects.co.uk


Any errors on Dimensions to be reported to the Architect prior to commencement of Works. Dimensions and areas are based on survey information. This drawing is copyright © Redwoods Projects. All dimensions to be checked on site Prior work.

REFERENCE: 141-143 FORTRESS ROAD, LONDON, NW5 2HR


TITLE: EXISTING DRAWINGS FLOOR PLANS

PROJECT No 478 | DATE: 2020-12-29

NAME: **E 01**

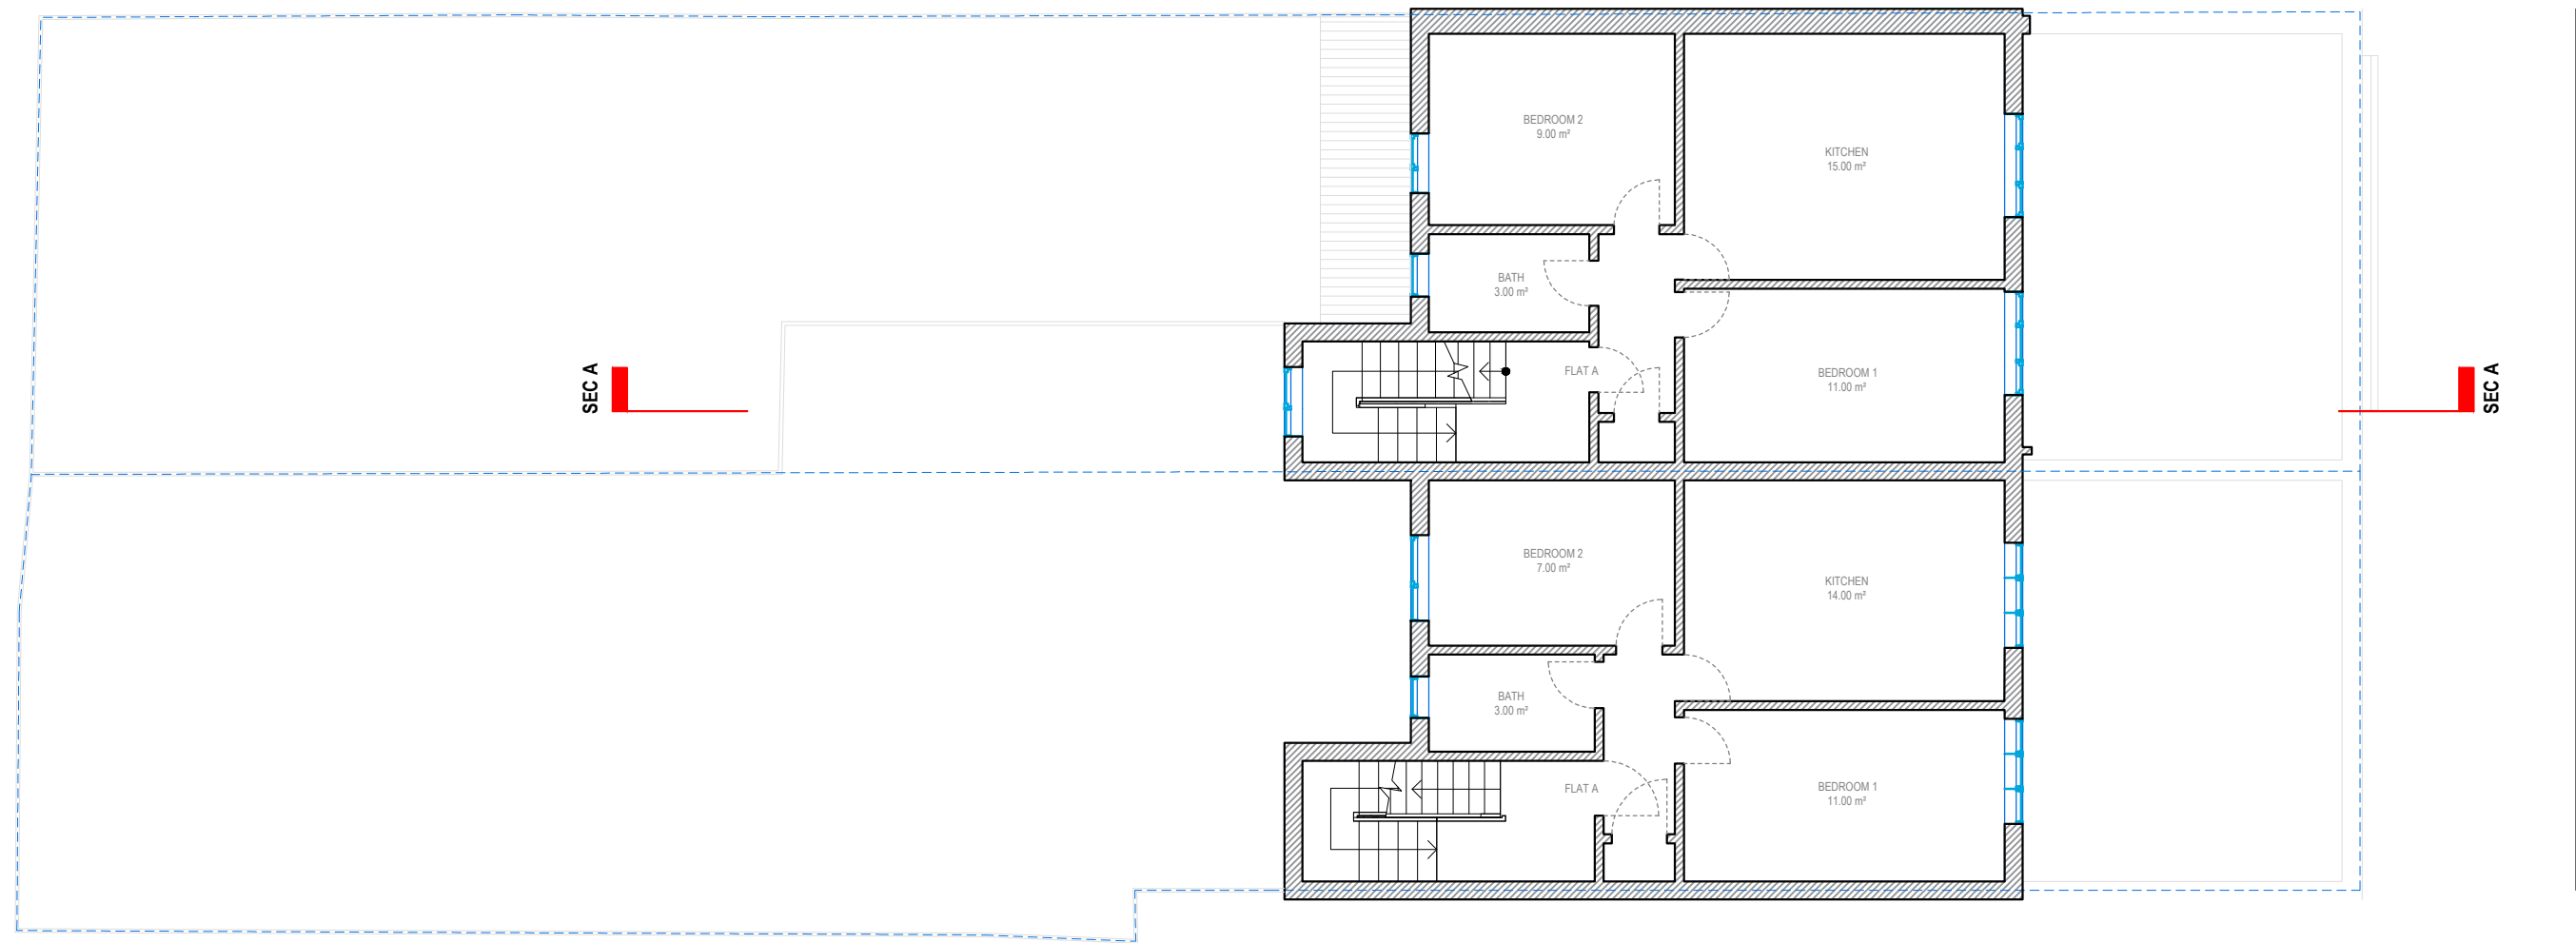

FIRST FLOOR

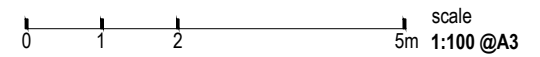

address. 4 Grosvenor Way - E5 9ND - London
 tel. 020 3781 8008
 mail. office@redwoodsprojects.co.uk
 web. www.redwoodsprojects.co.uk


Any errors on Dimensions to be reported to the Architect prior to commencement of Works. Dimensions and areas are based on survey information. This drawing is copyright © Redwoods Projects. All dimensions to be checked on site Prior work.

REFERENCE: 141-143 FORTRESS ROAD, LONDON, NW5 2HR

TITLE: EXISTING DRAWINGS FLOOR PLANS

PROJECT No 478 | DATE: 2020-12-29

NAME: **E 02**

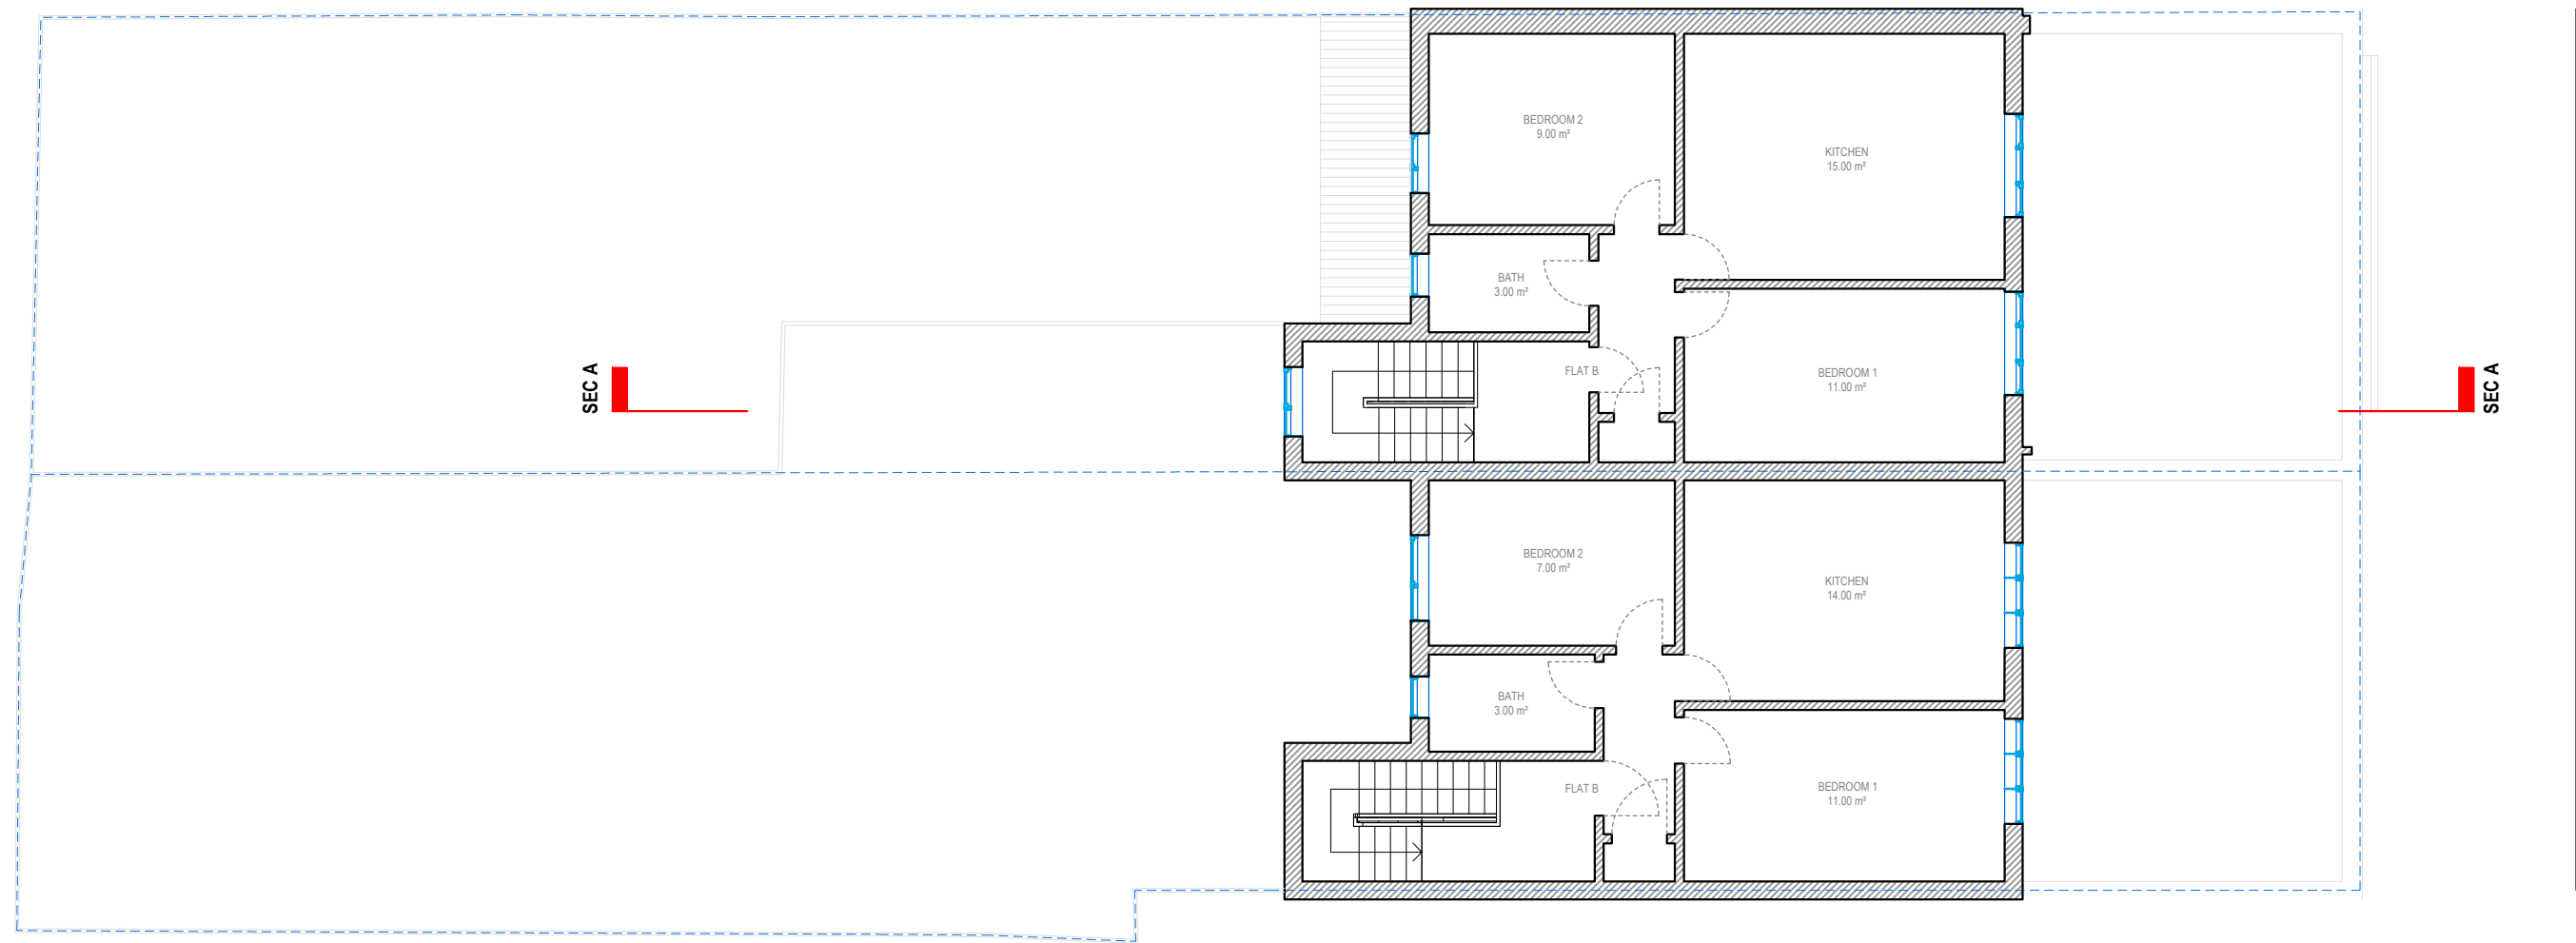

SECOND FLOOR

0 1 2 5m scale
1:100 @A3

Redwoods

address. 4 Grosvenor Way - E5 9ND - London
tel. 020 3781 8008
mail. office@redwoodsprojects.co.uk
web. www.redwoodsprojects.co.uk

Any errors on Dimensions to be reported to the Architect prior to commencement of Works.
Dimensions and areas are based on survey information.
This drawing is copyright © Redwoods Projects.
All dimensions to be checked on site Prior work.


REFERENCE: 141-143 FORTRESS ROAD,
LONDON, NW5 2HR

TITLE: EXISTING DRAWINGS
FLOOR PLANS


PROJECT No 478 | DATE: 2020-12-29

NAME: **E 03**

PROPERTY 145 FORTRESS ROAD

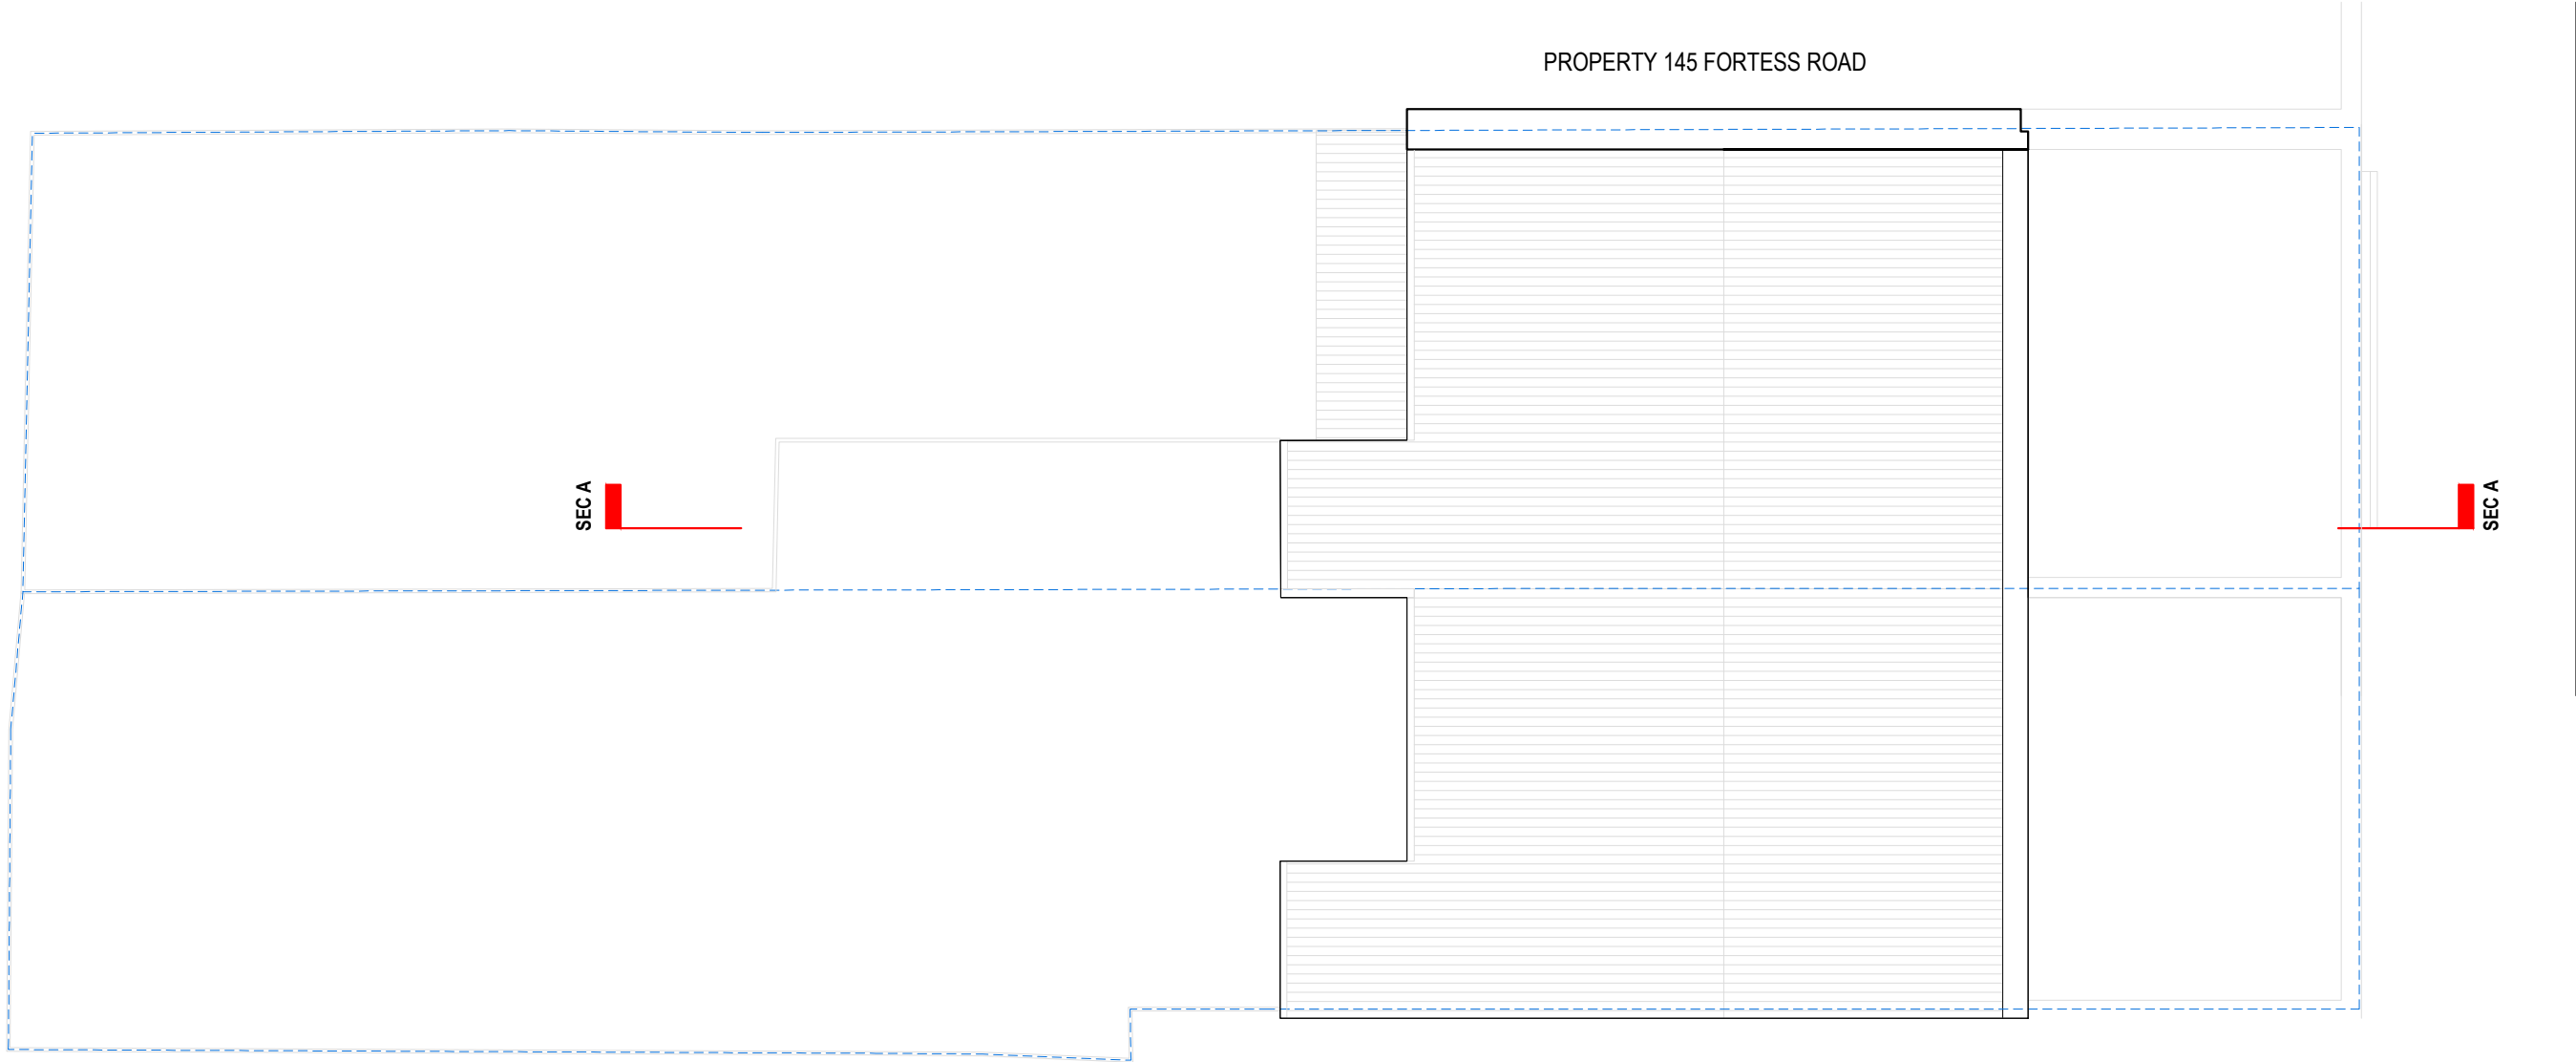

ROOF FLOOR

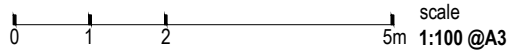


Redwoods
 address. 4 Grosvenor Way - E5 9ND - London
 tel. 020 3781 8008
 mail. office@redwoodsprojects.co.uk
 web. www.redwoodsprojects.co.uk

Any errors on Dimensions to be reported to the Architect prior to commencement of Works.
 Dimensions and areas are based on survey information.
 This drawing is copyright © Redwoods Projects.
 All dimensions to be checked on site Prior work.


REFERENCE: 141-143 FORTRESS ROAD,
 LONDON, NW5 2HR
 TITLE: EXISTING DRAWINGS
 FLOOR PLANS
 PROJECT No 478 | DATE: 2020-12-29
 NAME: **E 04**



FRONT ELEVATION

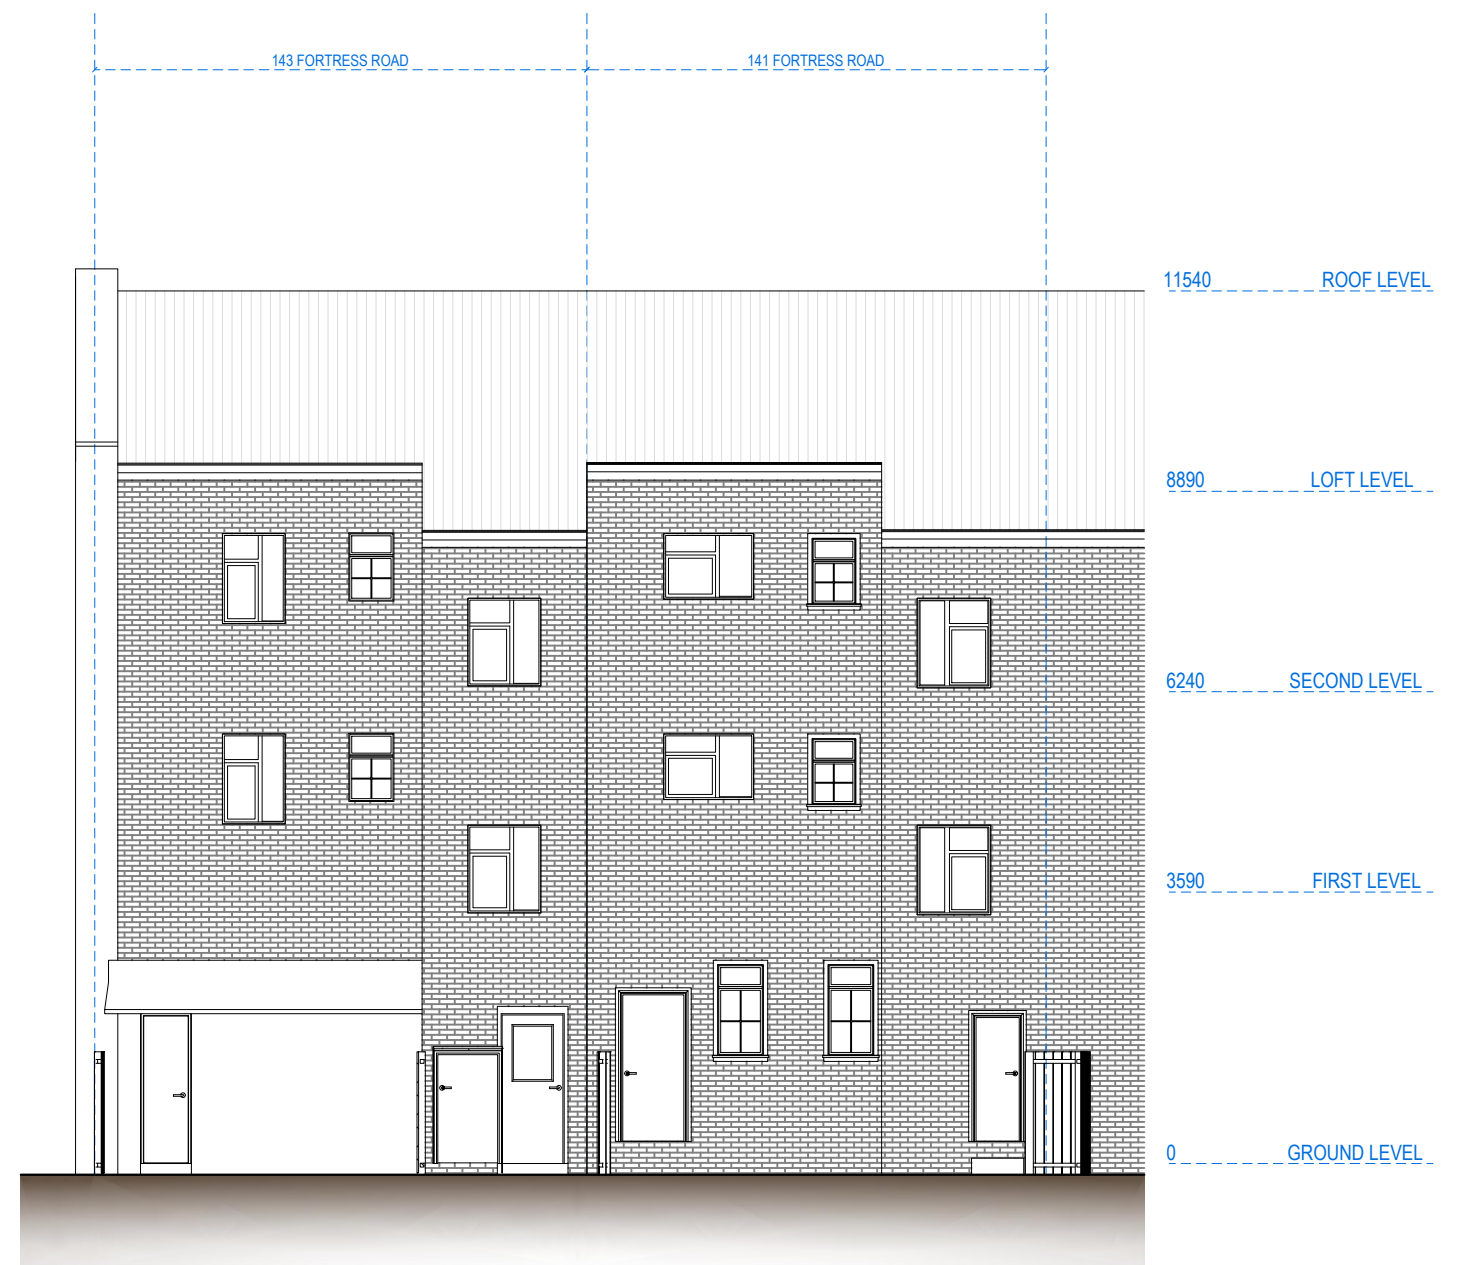

REAR ELEVATION

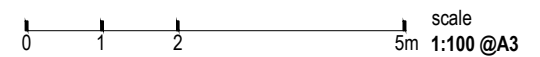

Redwoods

address. 4 Grosvenor Way - E5 9ND - London
 tel. 020 3781 8008
 mail. office@redwoodsprojects.co.uk
 web. www.redwoodsprojects.co.uk


Any errors on Dimensions to be reported to the Architect prior to commencement of Works. Dimensions and areas are based on survey information. This drawing is copyright © Redwoods Projects. All dimensions to be checked on site Prior work.

REFERENCE: 141-143 FORTRESS ROAD, LONDON, NW5 2HR


TITLE: EXISTING DRAWINGS ELEVATIONS

PROJECT No 478 | DATE: 2020-12-29

NAME: **E 05**

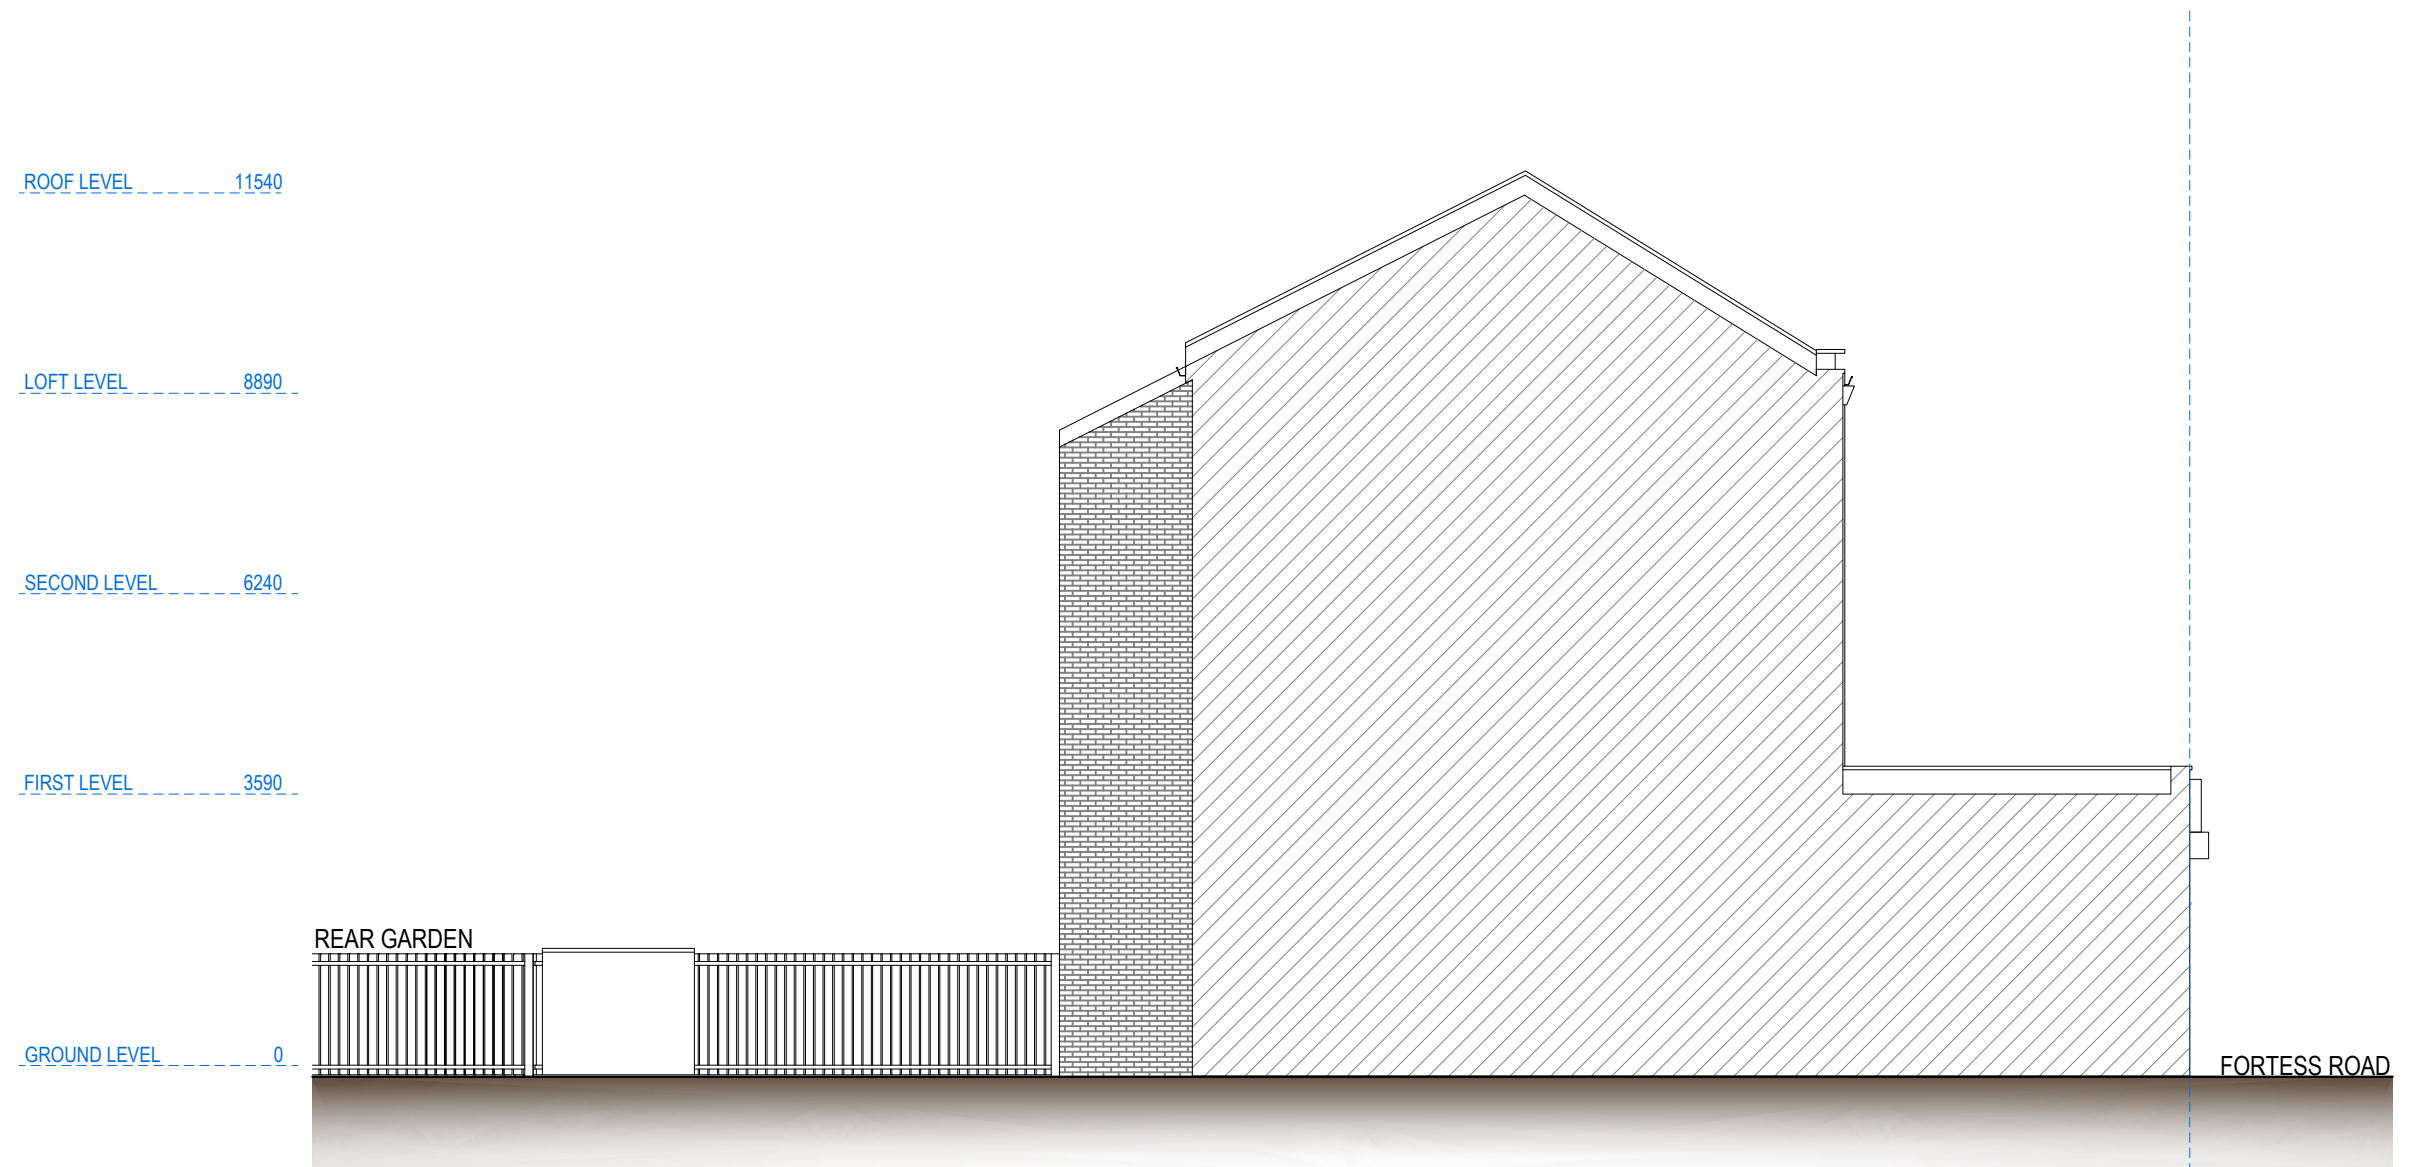

LEFT SIDE ELEVATION

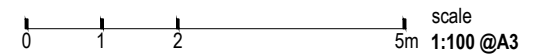

Redwoods

address. 4 Grosvenor Way - E5 9ND - London
 tel. 020 3781 8008
 mail. office@redwoodsprojects.co.uk
 web. www.redwoodsprojects.co.uk


Any errors on Dimensions to be reported to the Architect prior to commencement of Works.
 Dimensions and areas are based on survey information.
 This drawing is copyright © Redwoods Projects.
 All dimensions to be checked on site Prior work.

REFERENCE: 141-143 FORTRESS ROAD,
 LONDON, NW5 2HR

TITLE: EXISTING DRAWINGS
 ELEVATIONS

PROJECT No 478 | DATE: 2020-12-29

NAME: **E 06**

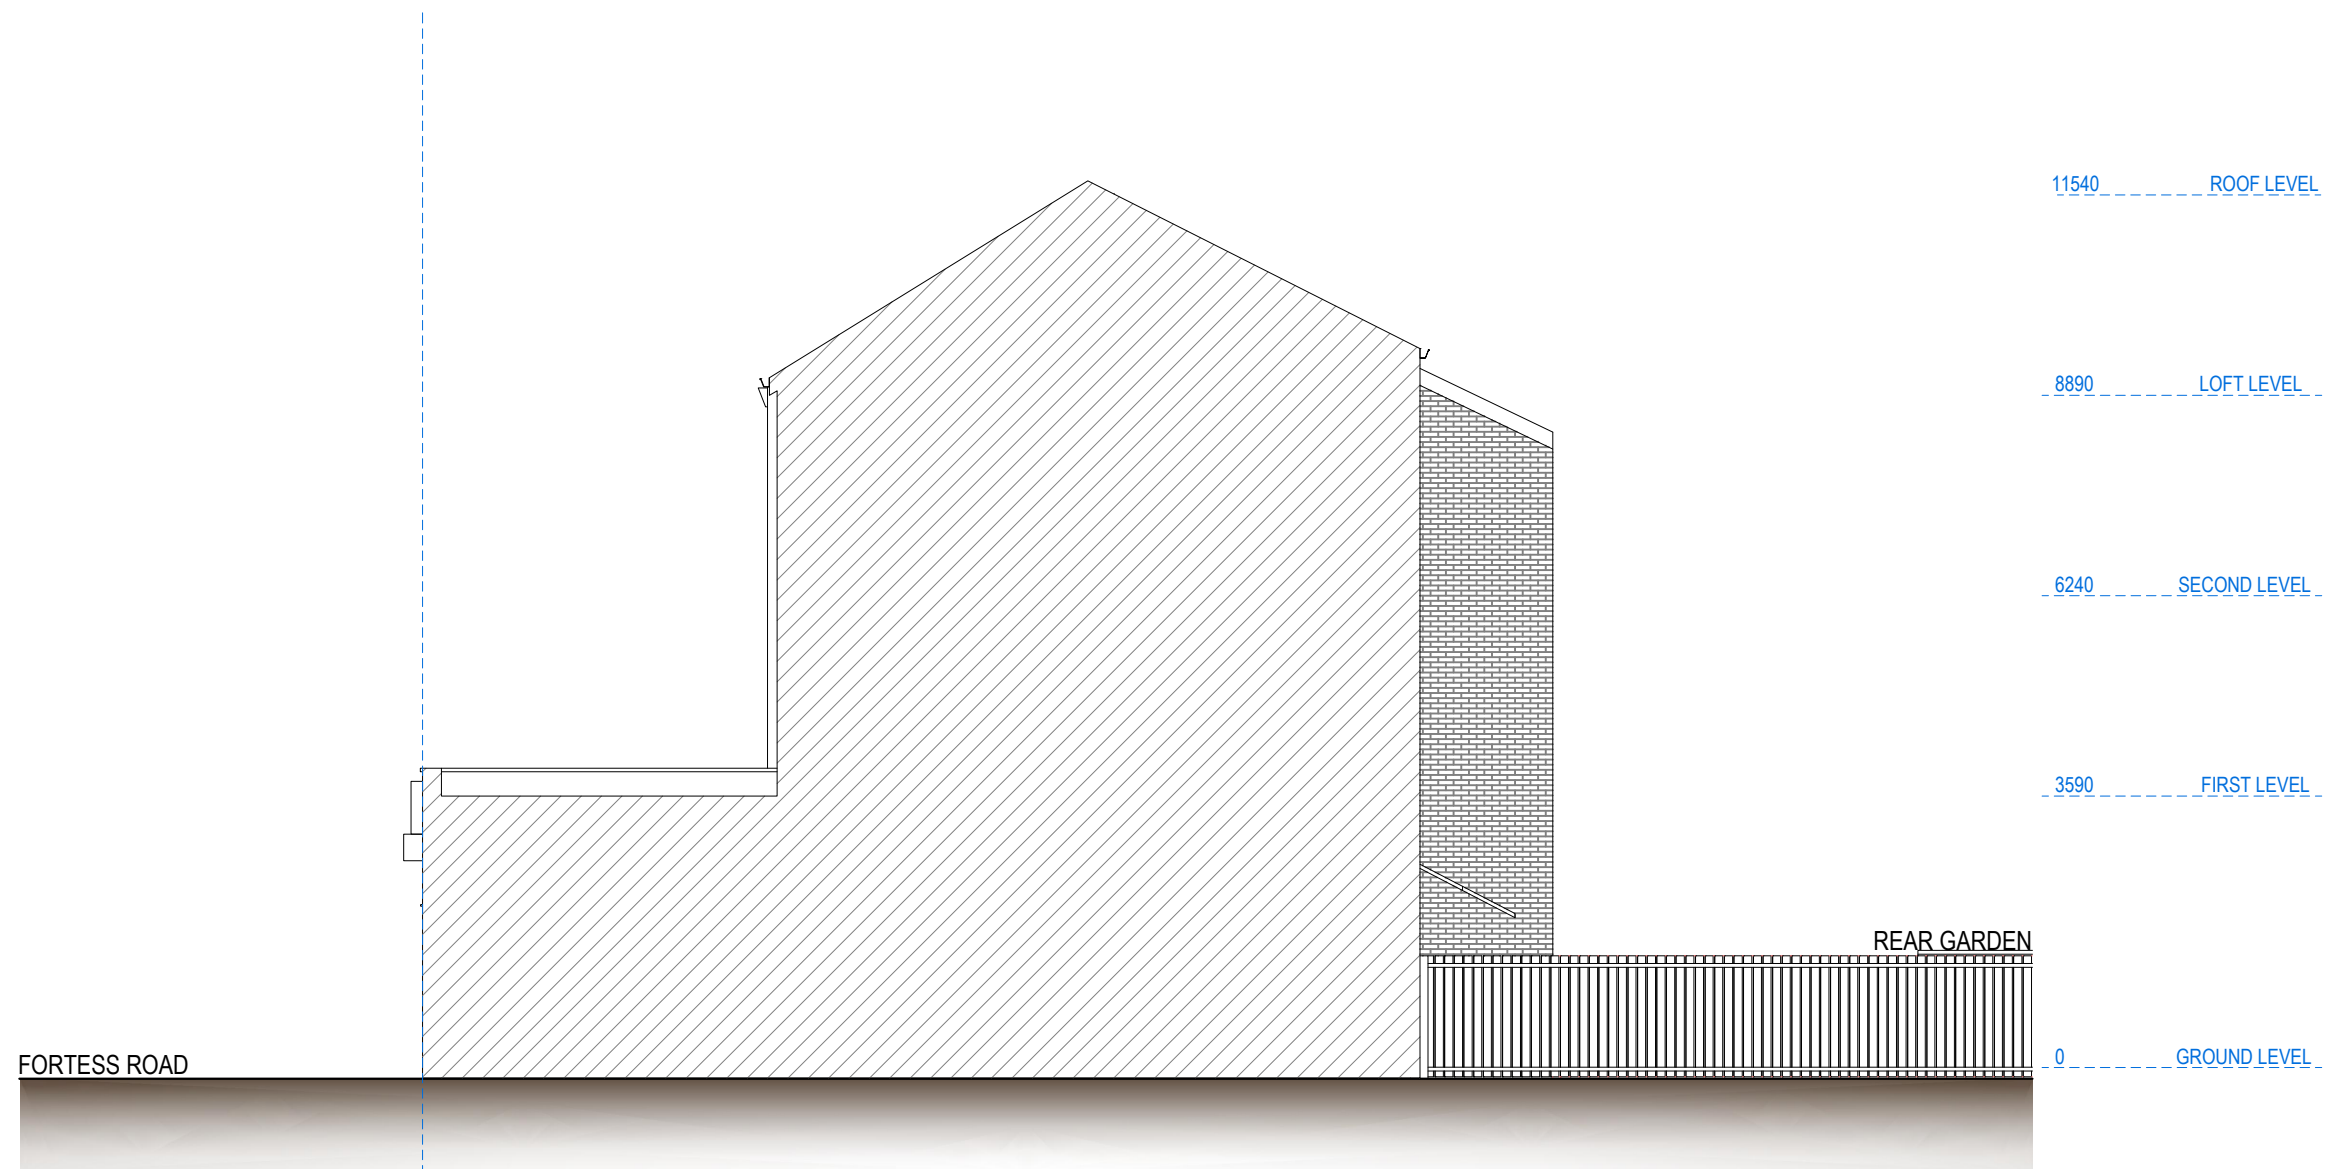

RIGHT SIDE ELEVATION

0 1 2 5m scale 1:100 @A3



address. 4 Grosvenor Way - E5 9ND - London
 tel. 020 3781 8008
 mail. office@redwoodsprojects.co.uk
 web. www.redwoodsprojects.co.uk


Any errors on Dimensions to be reported to the Architect prior to commencement of Works.
 Dimensions and areas are based on survey information.
 This drawing is copyright © Redwoods Projects.
 All dimensions to be checked on site Prior work.

REFERENCE: 141-143 FORTRESS ROAD,
 LONDON, NW5 2HR

TITLE: EXISTING DRAWINGS
 ELEVATIONS

PROJECT No 478 | DATE: 2020-12-29

NAME: **E 07**

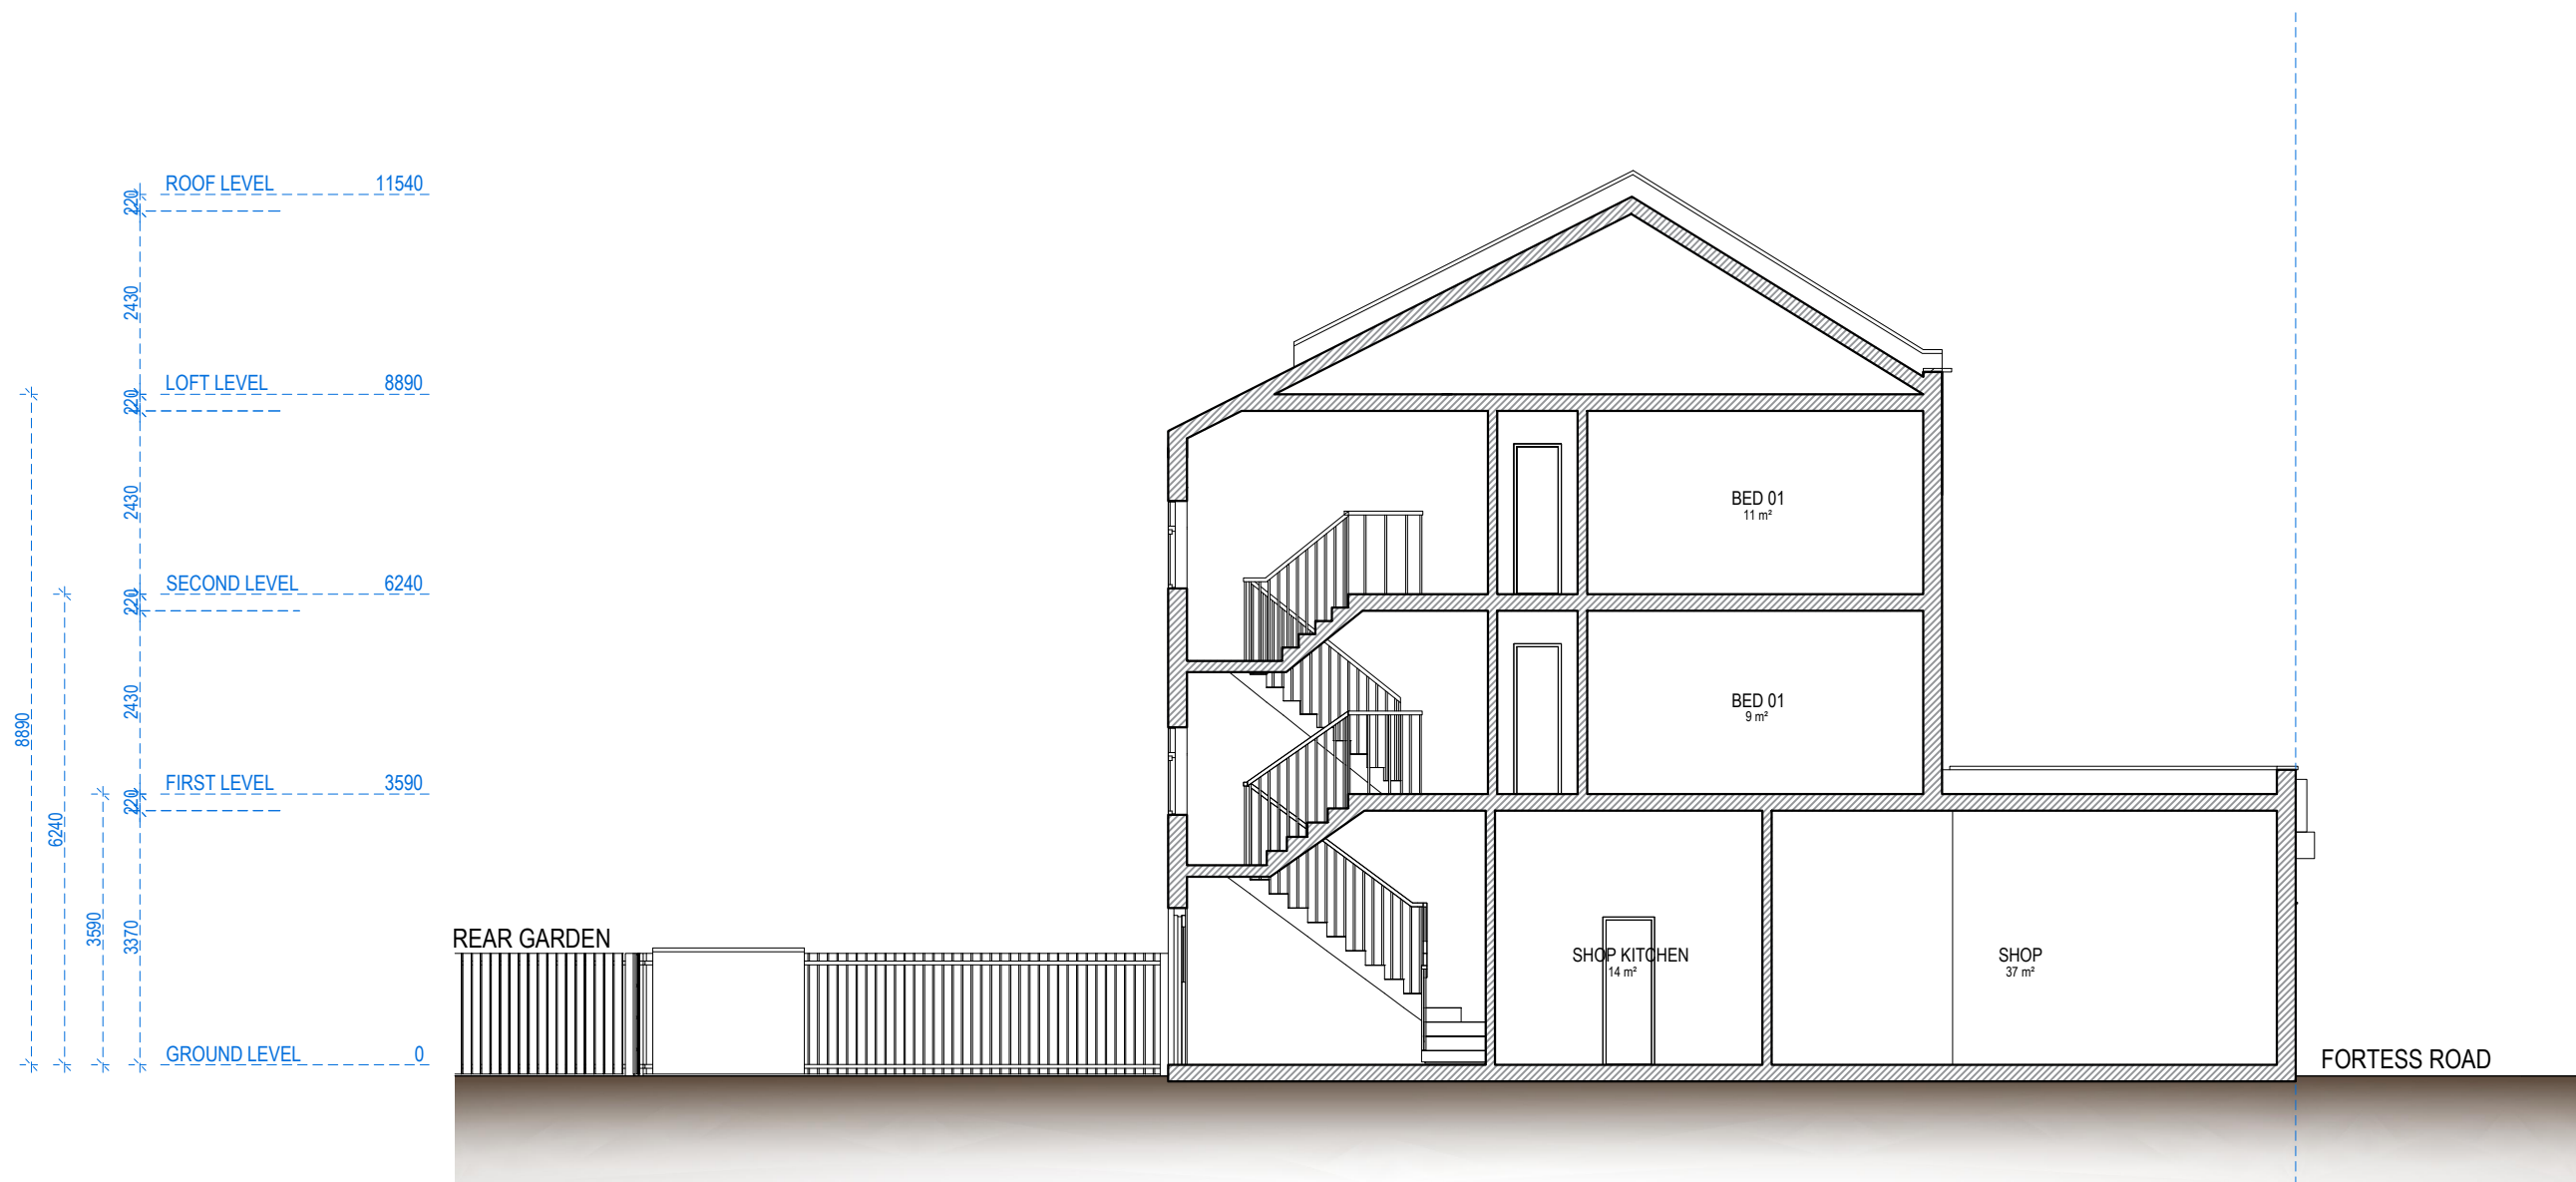

SECTION A-A

0 1 2 5m scale
1:100 @A3

Redwoods

address. 4 Grosvenor Way - E5 9ND - London
tel. 020 3781 8008
mail. office@redwoodsprojects.co.uk
web. www.redwoodsprojects.co.uk


Any errors on Dimensions to be reported to the Architect prior to commencement of Works.
Dimensions and areas are based on survey information.
This drawing is copyright © Redwoods Projects.
All dimensions to be checked on site Prior work.

REFERENCE: 141-143 FORTRESS ROAD,
LONDON, NW5 2HR

TITLE: EXISTING DRAWINGS
SECTIONS

PROJECT No 478 | DATE: 2020-12-29

NAME: **E 08**

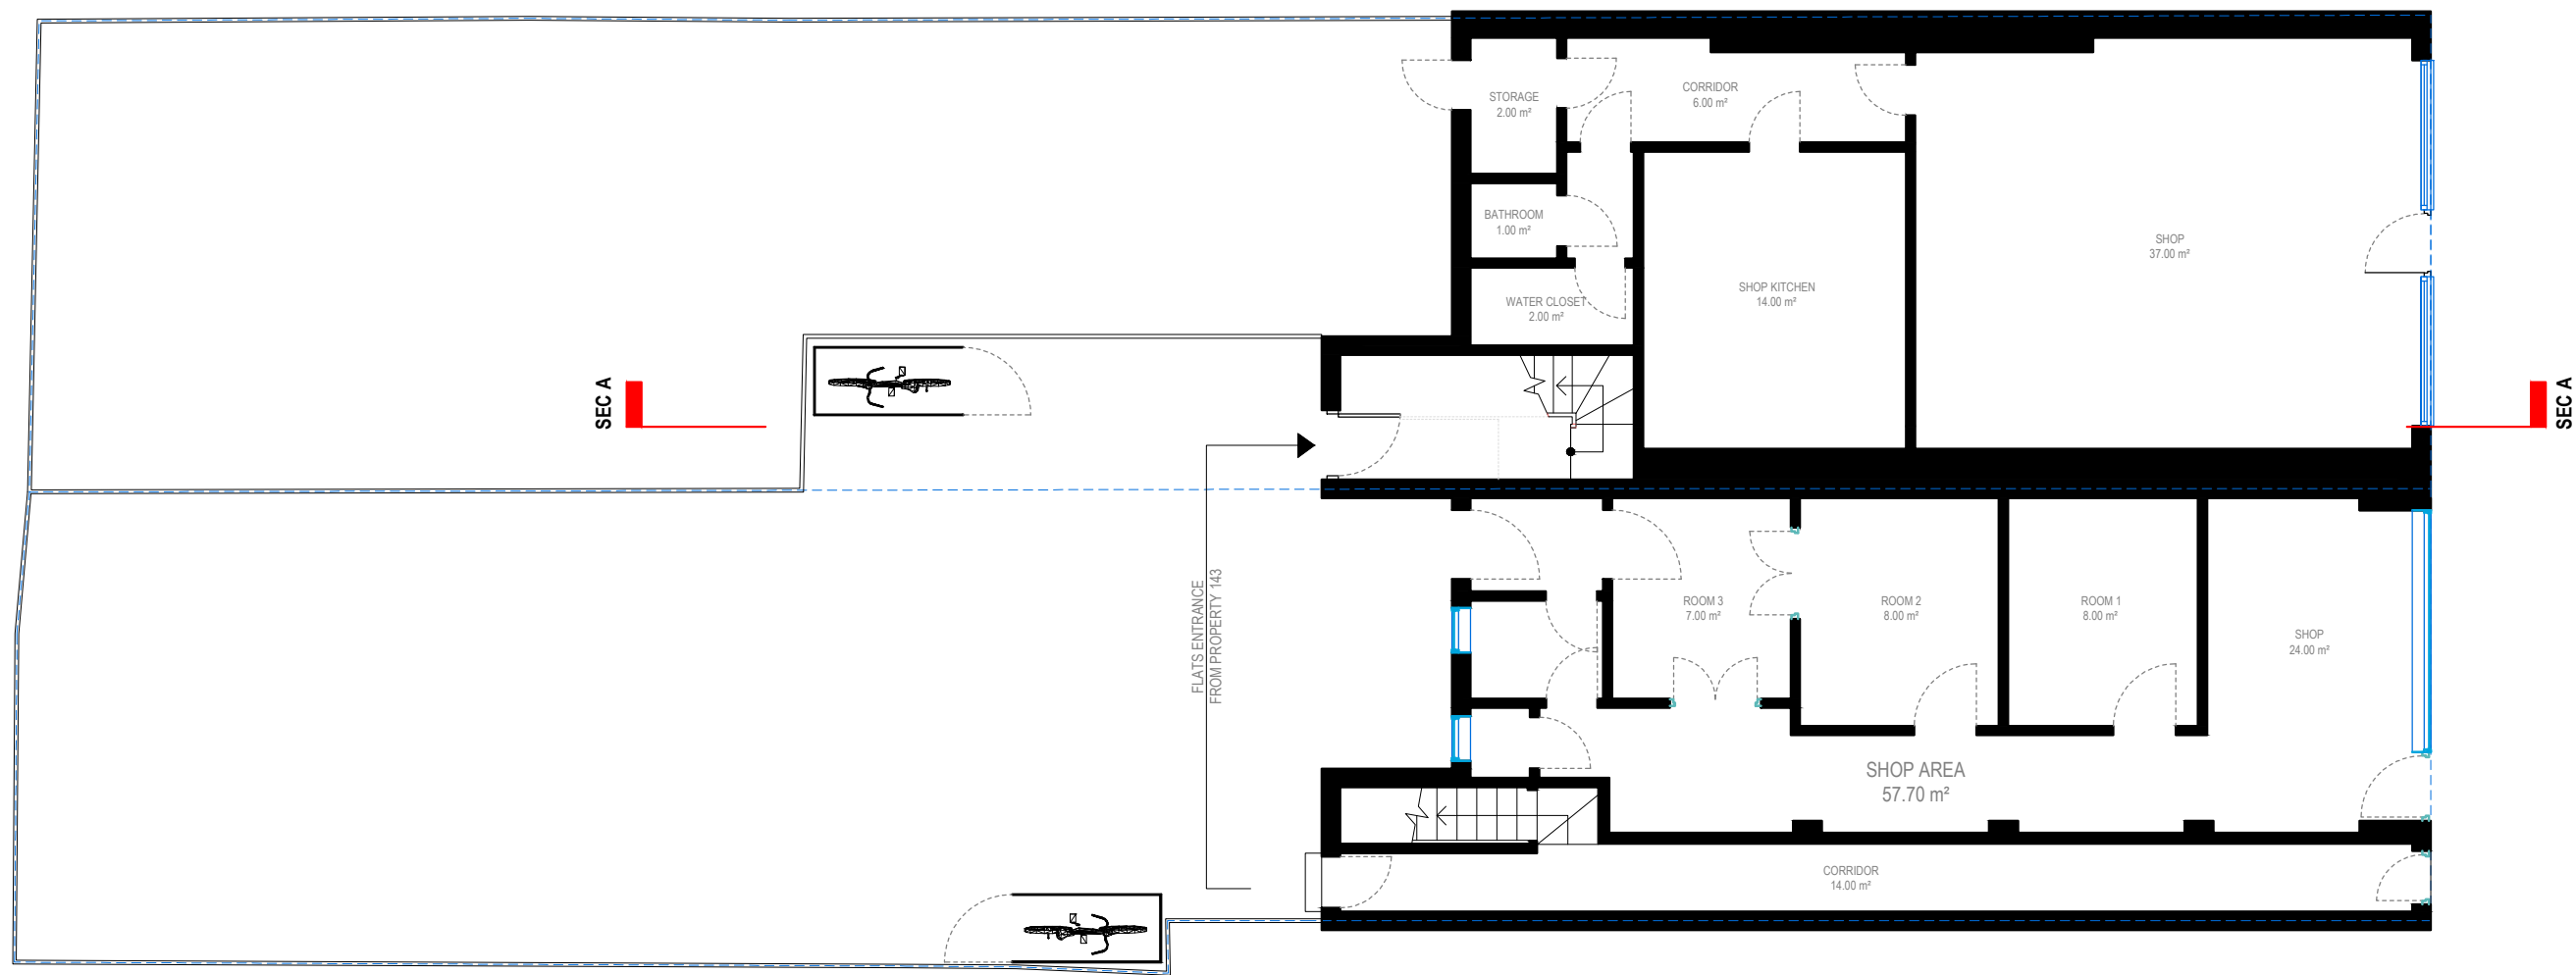

GROUND FLOOR

0 1 2 5m scale 1:100 @A3



address. 4 Grosvenor Way - E5 9ND - London
 tel. 020 3781 8008
 mail. office@redwoodsprojects.co.uk
 web. www.redwoodsprojects.co.uk


Any errors on Dimensions to be reported to the Architect prior to commencement of Works. Dimensions and areas are based on survey information. This drawing is copyright © Redwoods Projects. All dimensions to be checked on site Prior work.

REFERENCE: 141-143 FORTRESS ROAD, LONDON, NW5 2HR


TITLE: PROPOSED DRAWINGS FLOOR PLANS

PROJECT No 478 | DATE: 2023-01-05

NAME: **P 01**

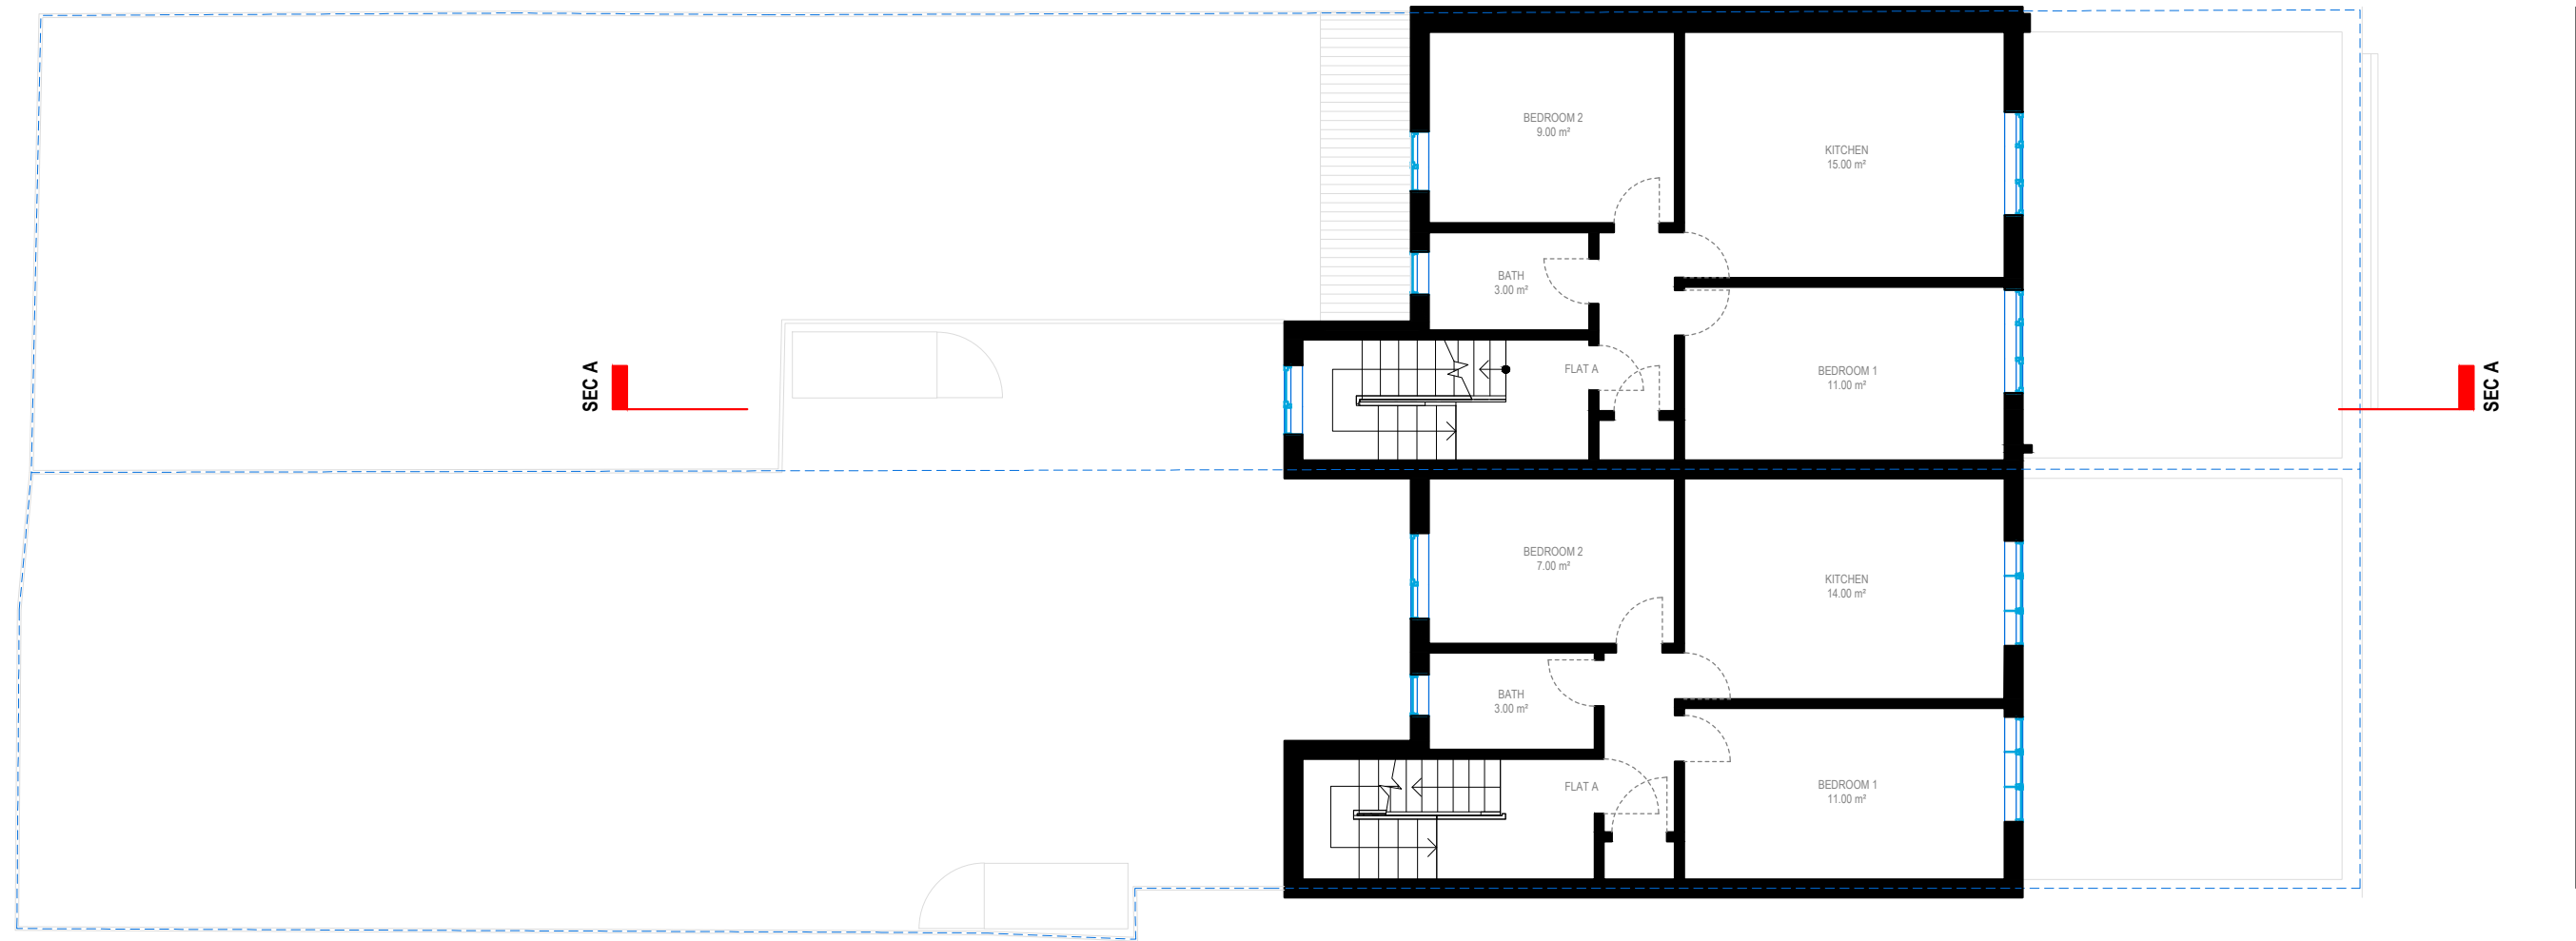

FIRST FLOOR

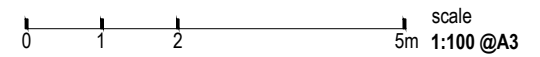

Redwoods
 address. 4 Grosvenor Way - E5 9ND - London
 tel. 020 3781 8008
 mail. office@redwoodsprojects.co.uk
 web. www.redwoodsprojects.co.uk

Any errors on Dimensions to be reported to the Architect prior to commencement of Works. Dimensions and areas are based on survey information. This drawing is copyright © Redwoods Projects. All dimensions to be checked on site Prior work.

REFERENCE: 141-143 FORTRESS ROAD, LONDON, NW5 2HR
 TITLE: PROPOSED DRAWINGS FLOOR PLANS
 PROJECT No 478 | DATE: 2023-01-05
 NAME: **P 02**



SECOND FLOOR

0 1 2 5m scale
1:100 @A3



address. 4 Grosvenor Way - E5 9ND - London
tel. 020 3781 8008
mail. office@redwoodsprojects.co.uk
web. www.redwoodsprojects.co.uk


Any errors on Dimensions to be reported to the Architect prior to commencement of Works. Dimensions and areas are based on survey information. This drawing is copyright © Redwoods Projects. All dimensions to be checked on site Prior work.

REFERENCE: 141-143 FORTRESS ROAD, LONDON, NW5 2HR

TITLE: PROPOSED DRAWINGS FLOOR PLANS

PROJECT No 478 | DATE: 2023-01-05

NAME: **P 03**

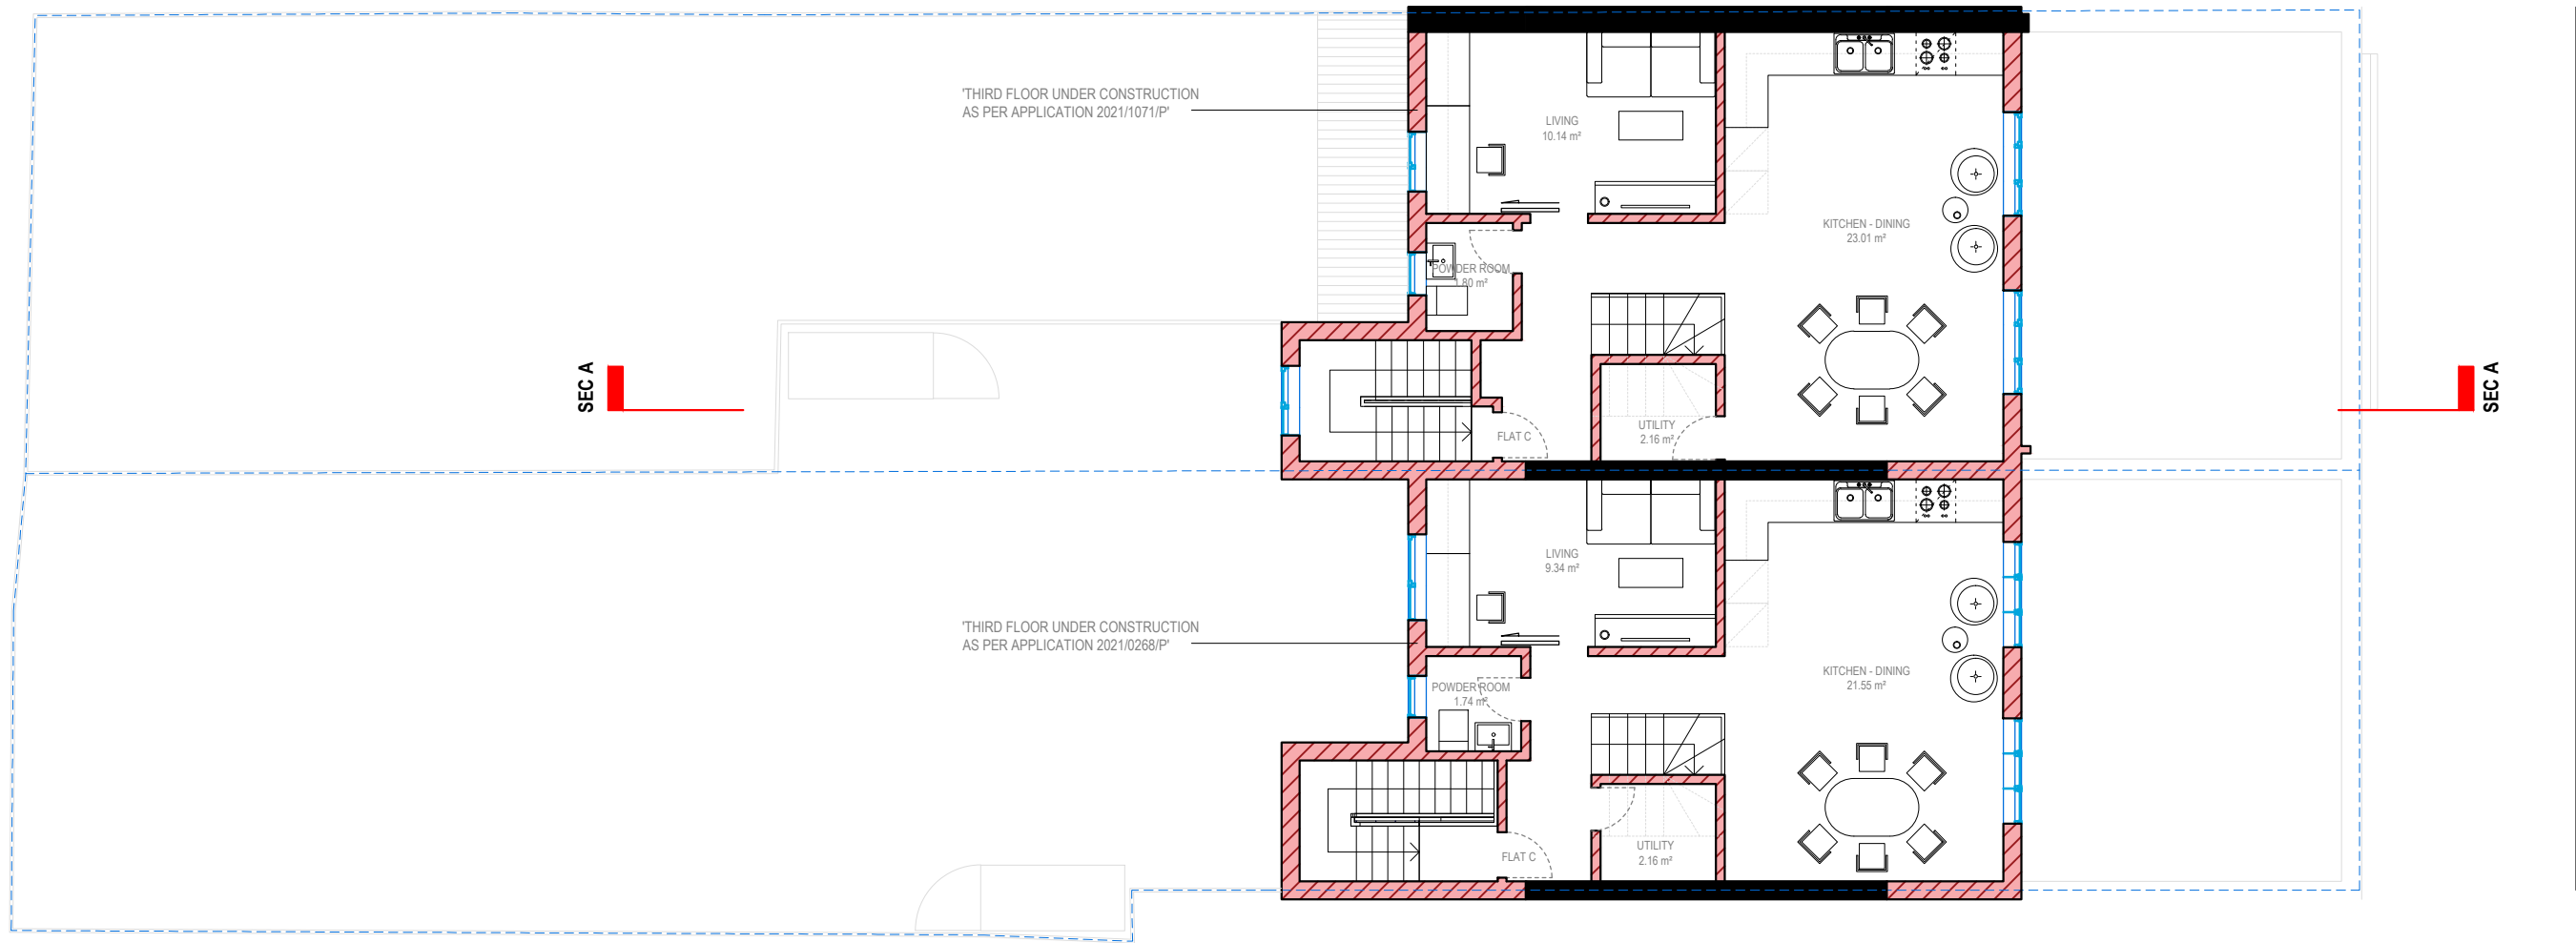

THIRD FLOOR

143 FLAT C - $46.05 \text{ m}^2 + 20.52 \text{ m}^2 = 66.57 \text{ m}^2$
 2 STOREY - 2 BEDROOM - 3 P

141 FLAT C - $42.64 \text{ m}^2 + 19.20 \text{ m}^2 = 61.84 \text{ m}^2$
 2 STOREY - 2 BEDROOM - 3 P


- EXISTING
- PROPOSED

0 1 2 5m scale 1:100 @A3

Redwoods
 address. 4 Grosvenor Way - E5 9ND - London
 tel. 020 3781 8008
 mail. office@redwoodsprojects.co.uk
 web. www.redwoodsprojects.co.uk

Any errors on Dimensions to be reported to the Architect prior to commencement of Works. Dimensions and areas are based on survey information. This drawing is copyright © Redwoods Projects. All dimensions to be checked on site Prior work.

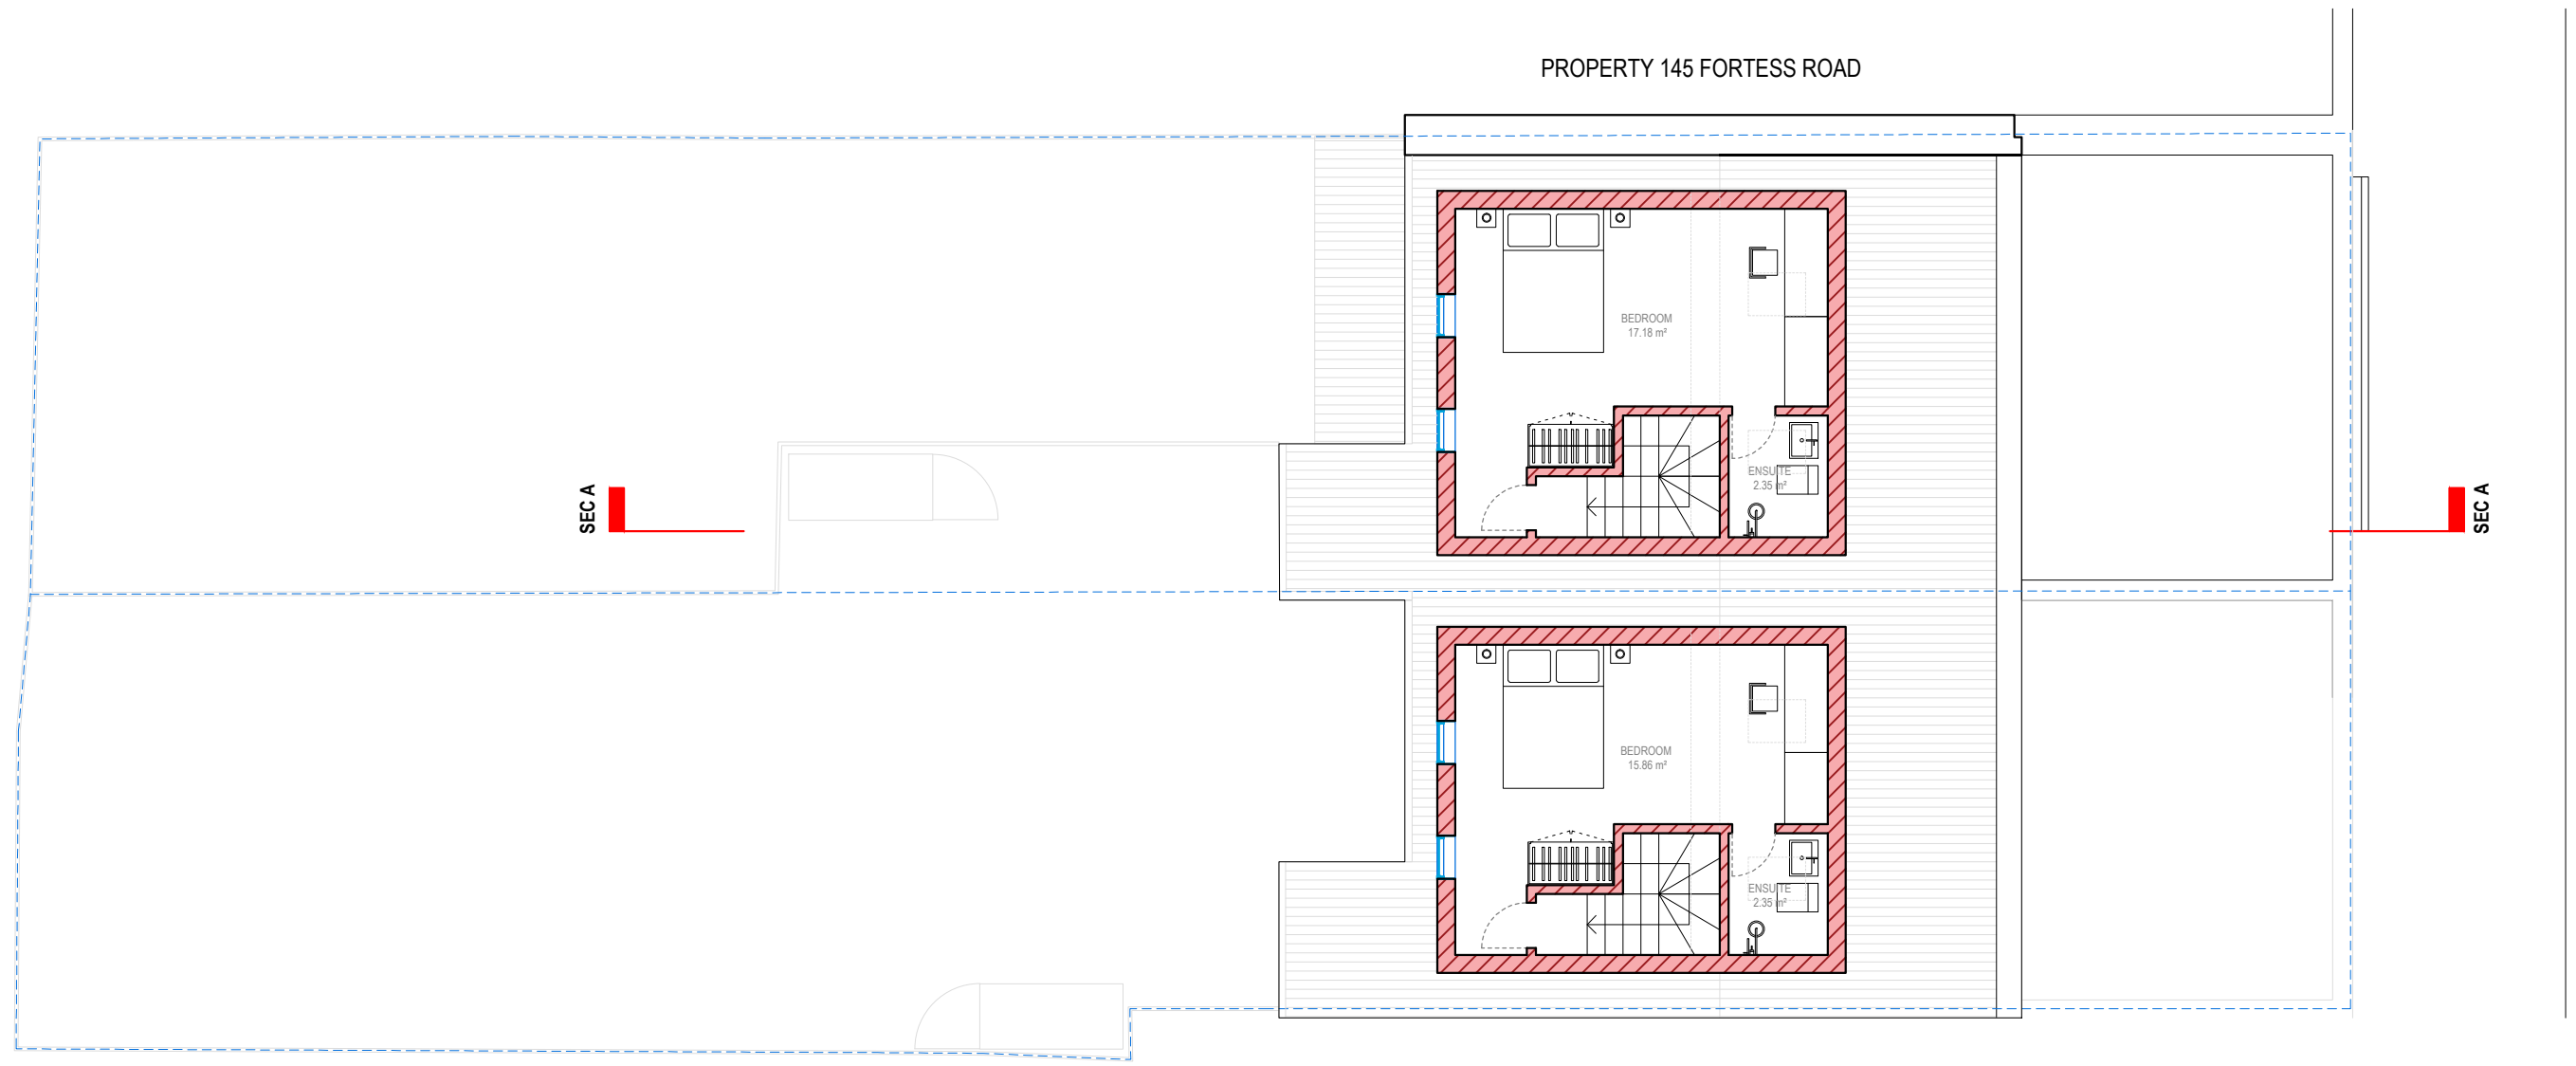

REFERENCE: 141-143 FORTRESS ROAD, LONDON, NW5 2HR
 TITLE: PROPOSED DRAWINGS FLOOR PLANS
 PROJECT No: 478 | DATE: 2023-01-05
 NAME: **P 04**




LOFT FLOOR

143 FLAT C - $46.05 \text{ m}^2 + 20.52 \text{ m}^2 = 66.57 \text{ m}^2$
 2 STOREY - 2 BEDROOM - 3 P

141 FLAT C - $42.64 \text{ m}^2 + 19.20 \text{ m}^2 = 61.84 \text{ m}^2$
 2 STOREY - 2 BEDROOM - 3 P

 EXISTING
 PROPOSED

0 1 2 5m scale 1:100 @A3

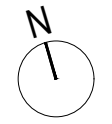


Redwoods
 address. 4 Grosvenor Way - E5 9ND - London
 tel. 020 3781 8008
 mail. office@redwoodsprojects.co.uk
 web. www.redwoodsprojects.co.uk

Any errors on Dimensions to be reported to the Architect prior to commencement of Works.
 Dimensions and areas are based on survey information.
 This drawing is copyright © Redwoods Projects.
 All dimensions to be checked on site Prior work.

REFERENCE: 141-143 FORTRESS ROAD,
 LONDON, NW5 2HR
 TITLE: PROPOSED DRAWINGS
 FLOOR PLANS
 PROJECT No 478 | DATE: 2023-01-05
 NAME: **P 05**

PROPERTY 145 FORTRESS ROAD

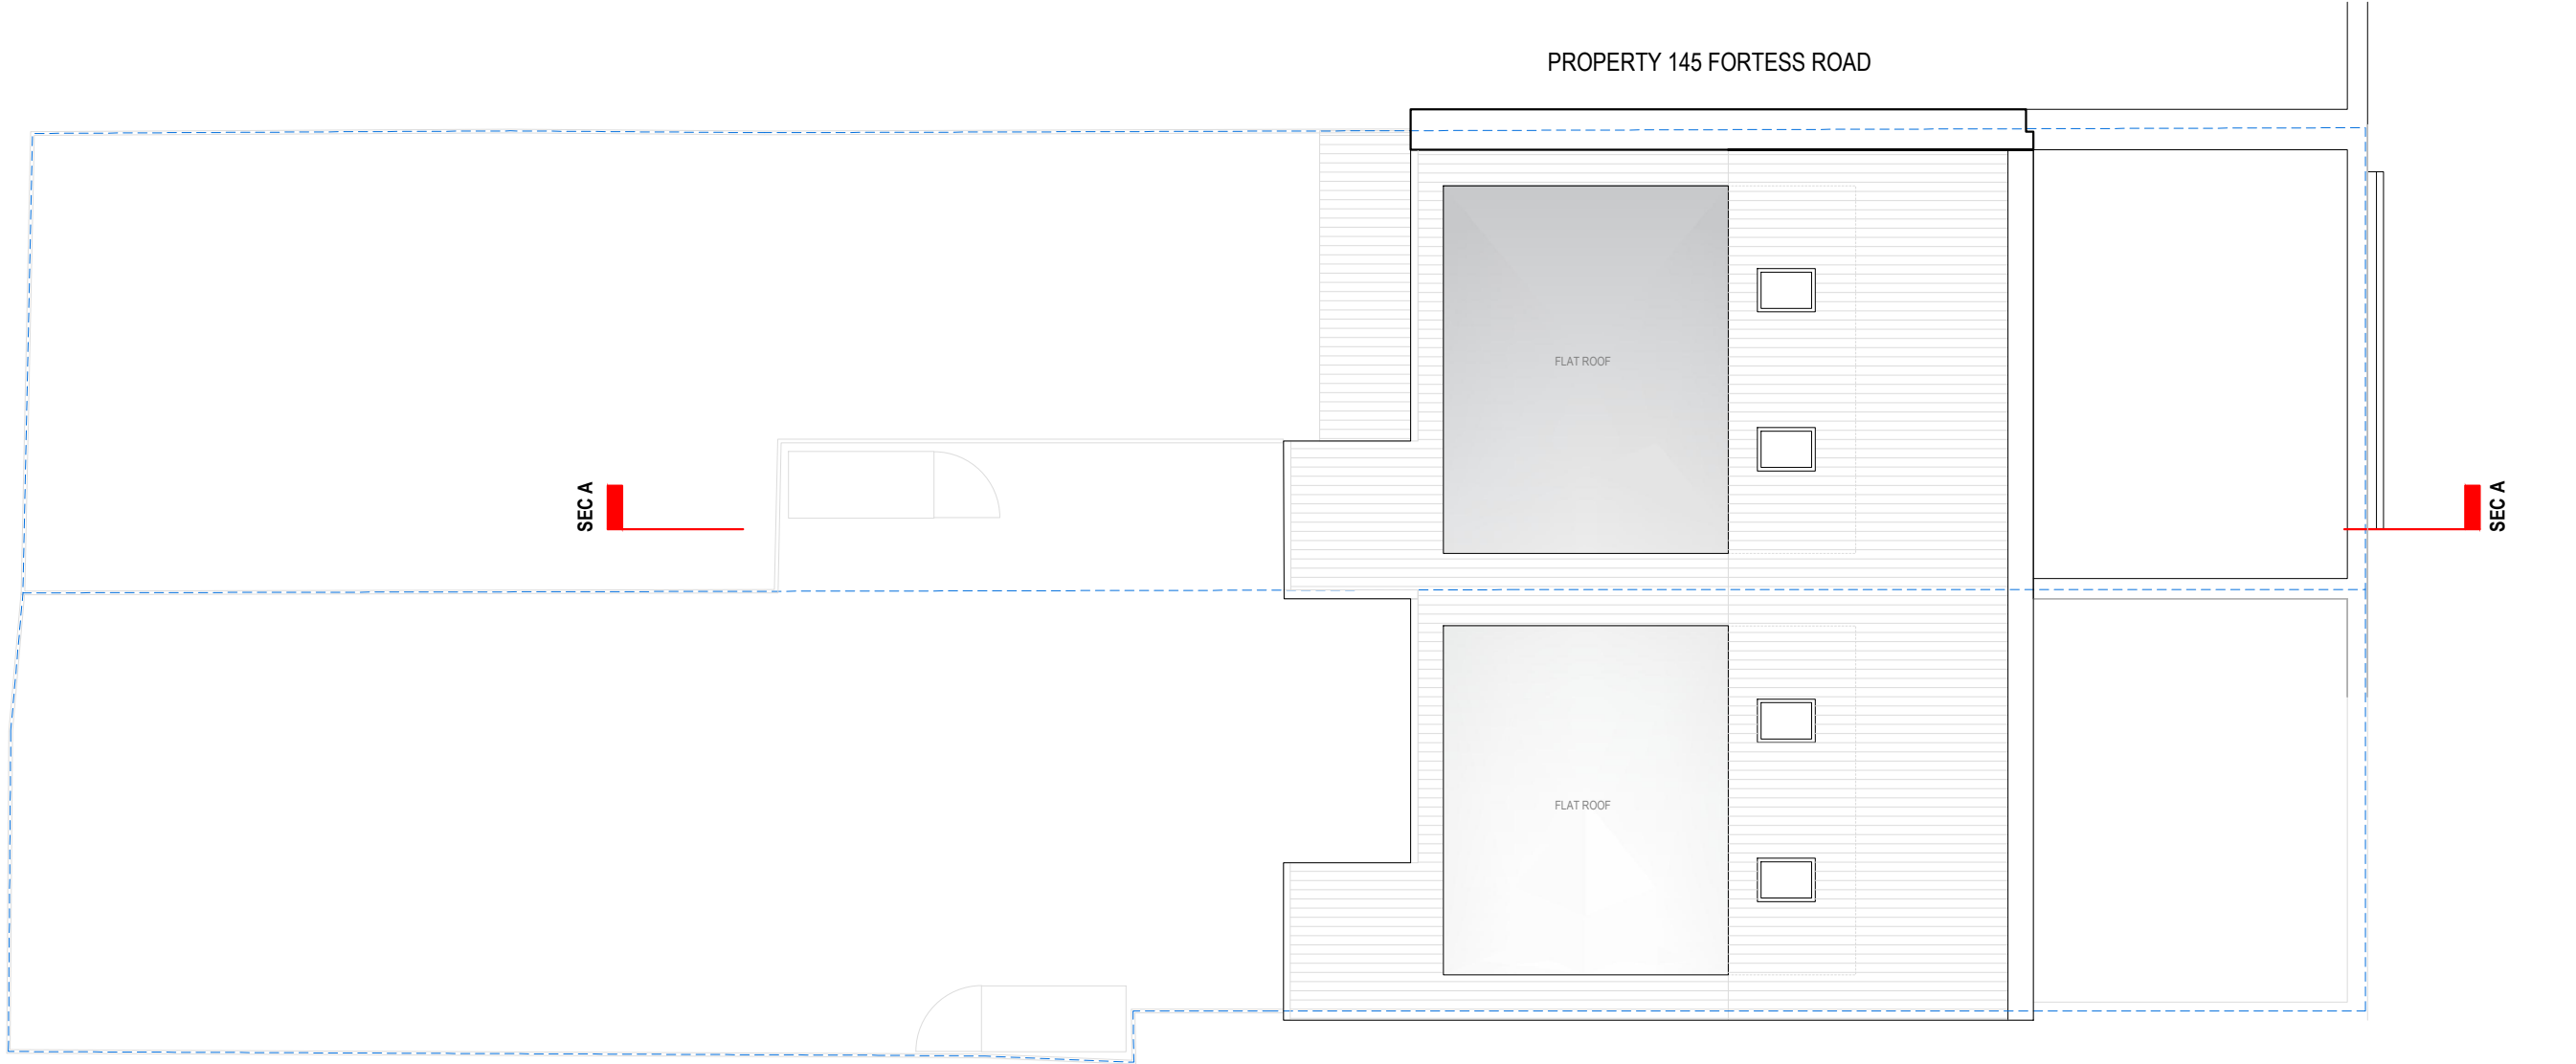

ROOF FLOOR

0 1 2 5m scale
1:100 @A3



address. 4 Grosvenor Way - E5 9ND - London
tel. 020 3781 8008
mail. office@redwoodsprojects.co.uk
web. www.redwoodsprojects.co.uk

Any errors on Dimensions to be reported to the Architect prior to commencement of Works.
Dimensions and areas are based on survey information.
This drawing is copyright © Redwoods Projects.
All dimensions to be checked on site Prior work.

REFERENCE: 141-143 FORTRESS ROAD,
LONDON, NW5 2HR


TITLE: PROPOSED DRAWINGS
FLOOR PLANS

PROJECT No 478 | DATE: 2023-01-05

NAME: **P 06**



FRONT ELEVATION

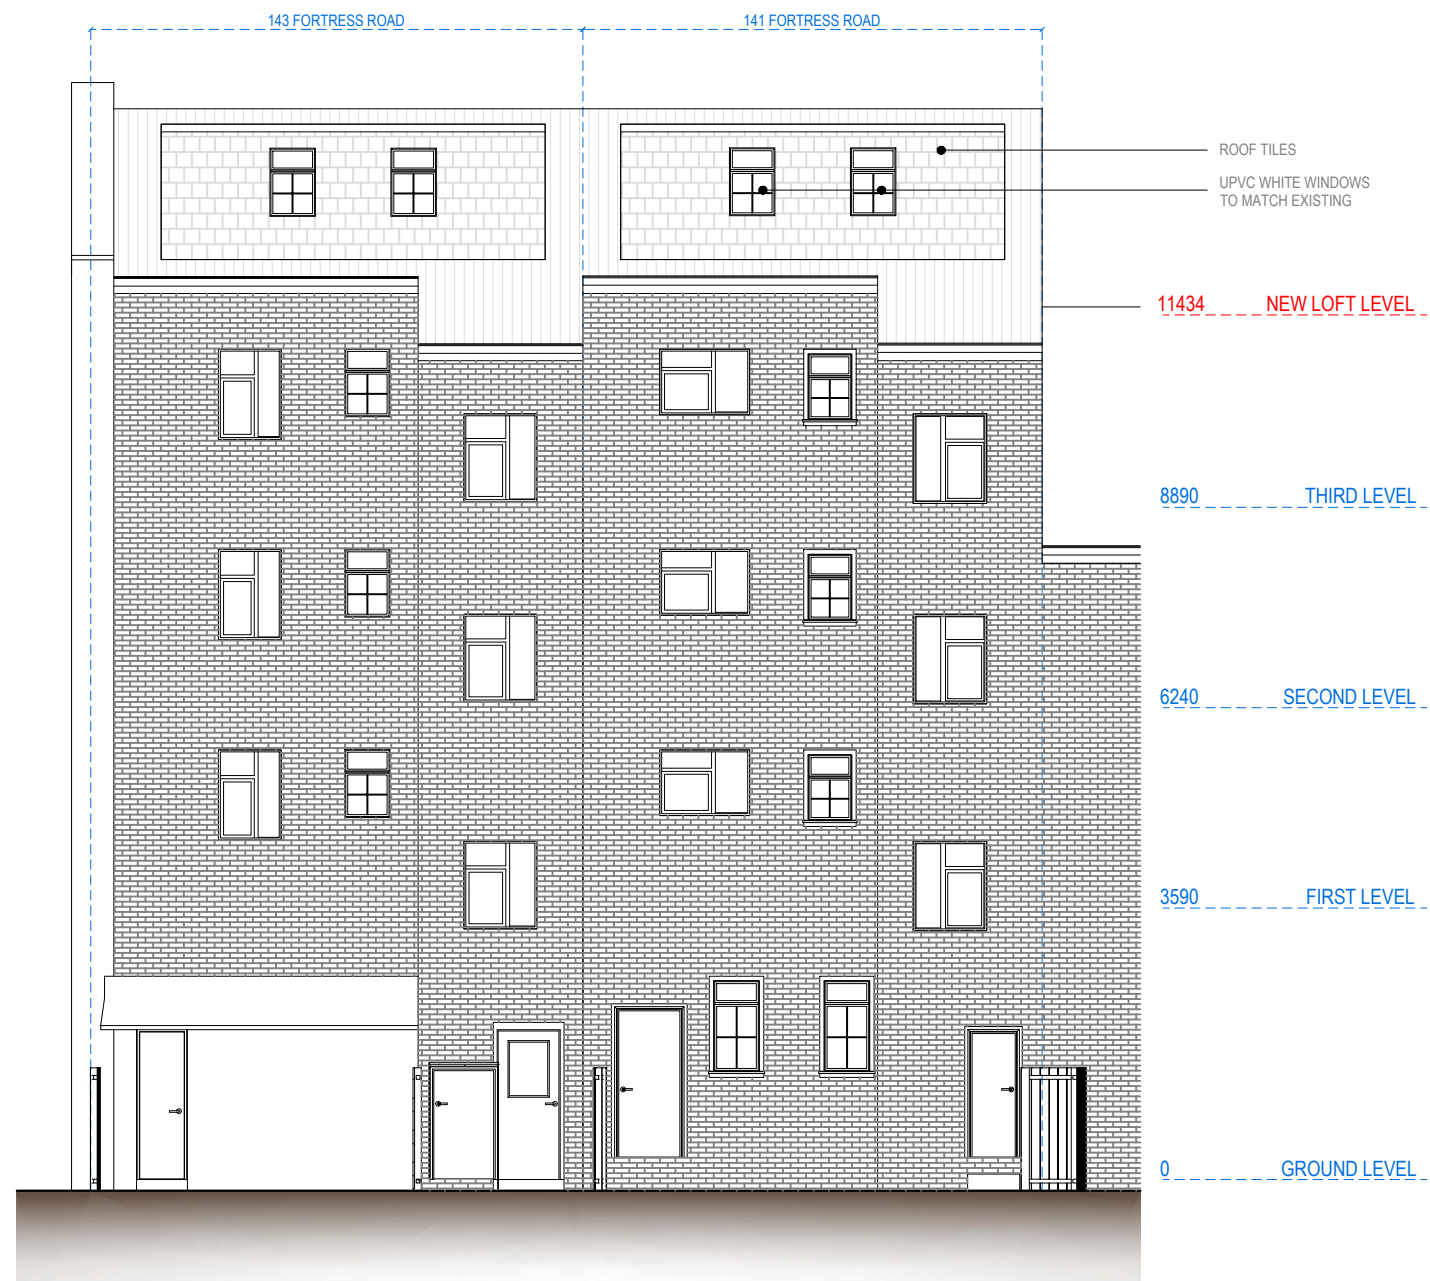

REAR ELEVATION

0 1 2 5m scale 1:100 @A3

Redwoods

address. 4 Grosvenor Way - E5 9ND - London
 tel. 020 3781 8008
 mail. office@redwoodsprojects.co.uk
 web. www.redwoodsprojects.co.uk


Any errors on Dimensions to be reported to the Architect prior to commencement of Works.
 Dimensions and areas are based on survey information.
 This drawing is copyright © Redwoods Projects.
 All dimensions to be checked on site Prior work.

REFERENCE: 141-143 FORTRESS ROAD, LONDON, NW5 2HR

TITLE: PROPOSED DRAWINGS ELEVATIONS

PROJECT No 478 | DATE: 2023-01-05

NAME: **P 07**

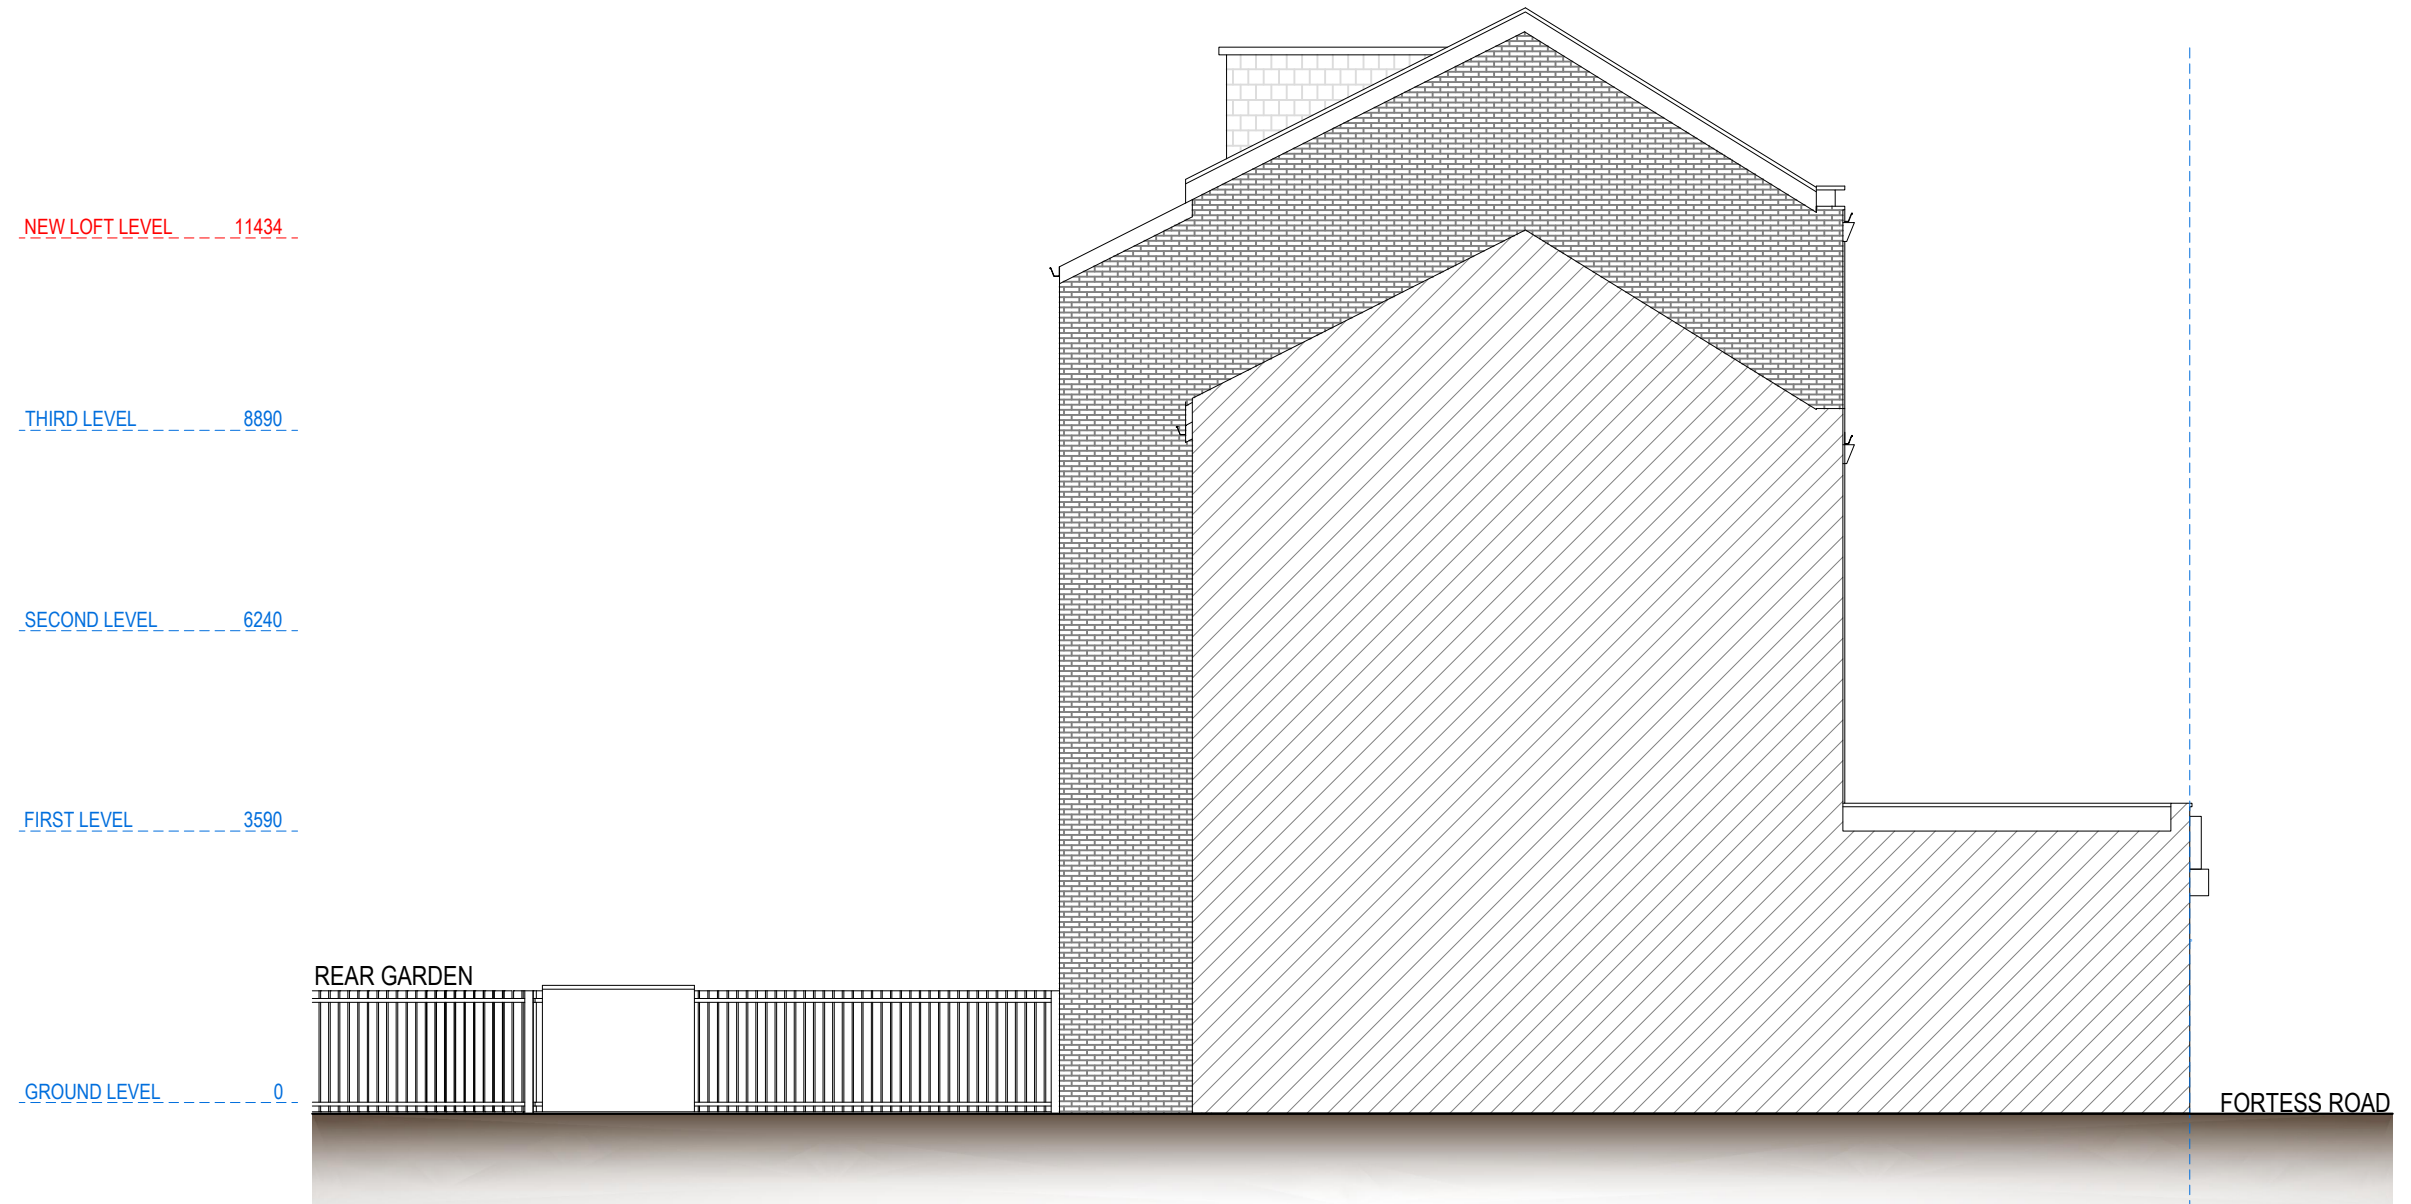

LEFT SIDE ELEVATION

0 1 2 5m scale
1:100 @A3

Redwoods

address. 4 Grosvenor Way - E5 9ND - London
tel. 020 3781 8008
mail. office@redwoodsprojects.co.uk
web. www.redwoodsprojects.co.uk


Any errors on Dimensions to be reported to the Architect prior to commencement of Works.
Dimensions and areas are based on survey information.
This drawing is copyright © Redwoods Projects.
All dimensions to be checked on site Prior work.

REFERENCE: 141-143 FORTRESS ROAD,
LONDON, NW5 2HR

TITLE: EXISTING DRAWINGS
ELEVATIONS

PROJECT No 478 | DATE: 2023-01-05

NAME: **P 08**

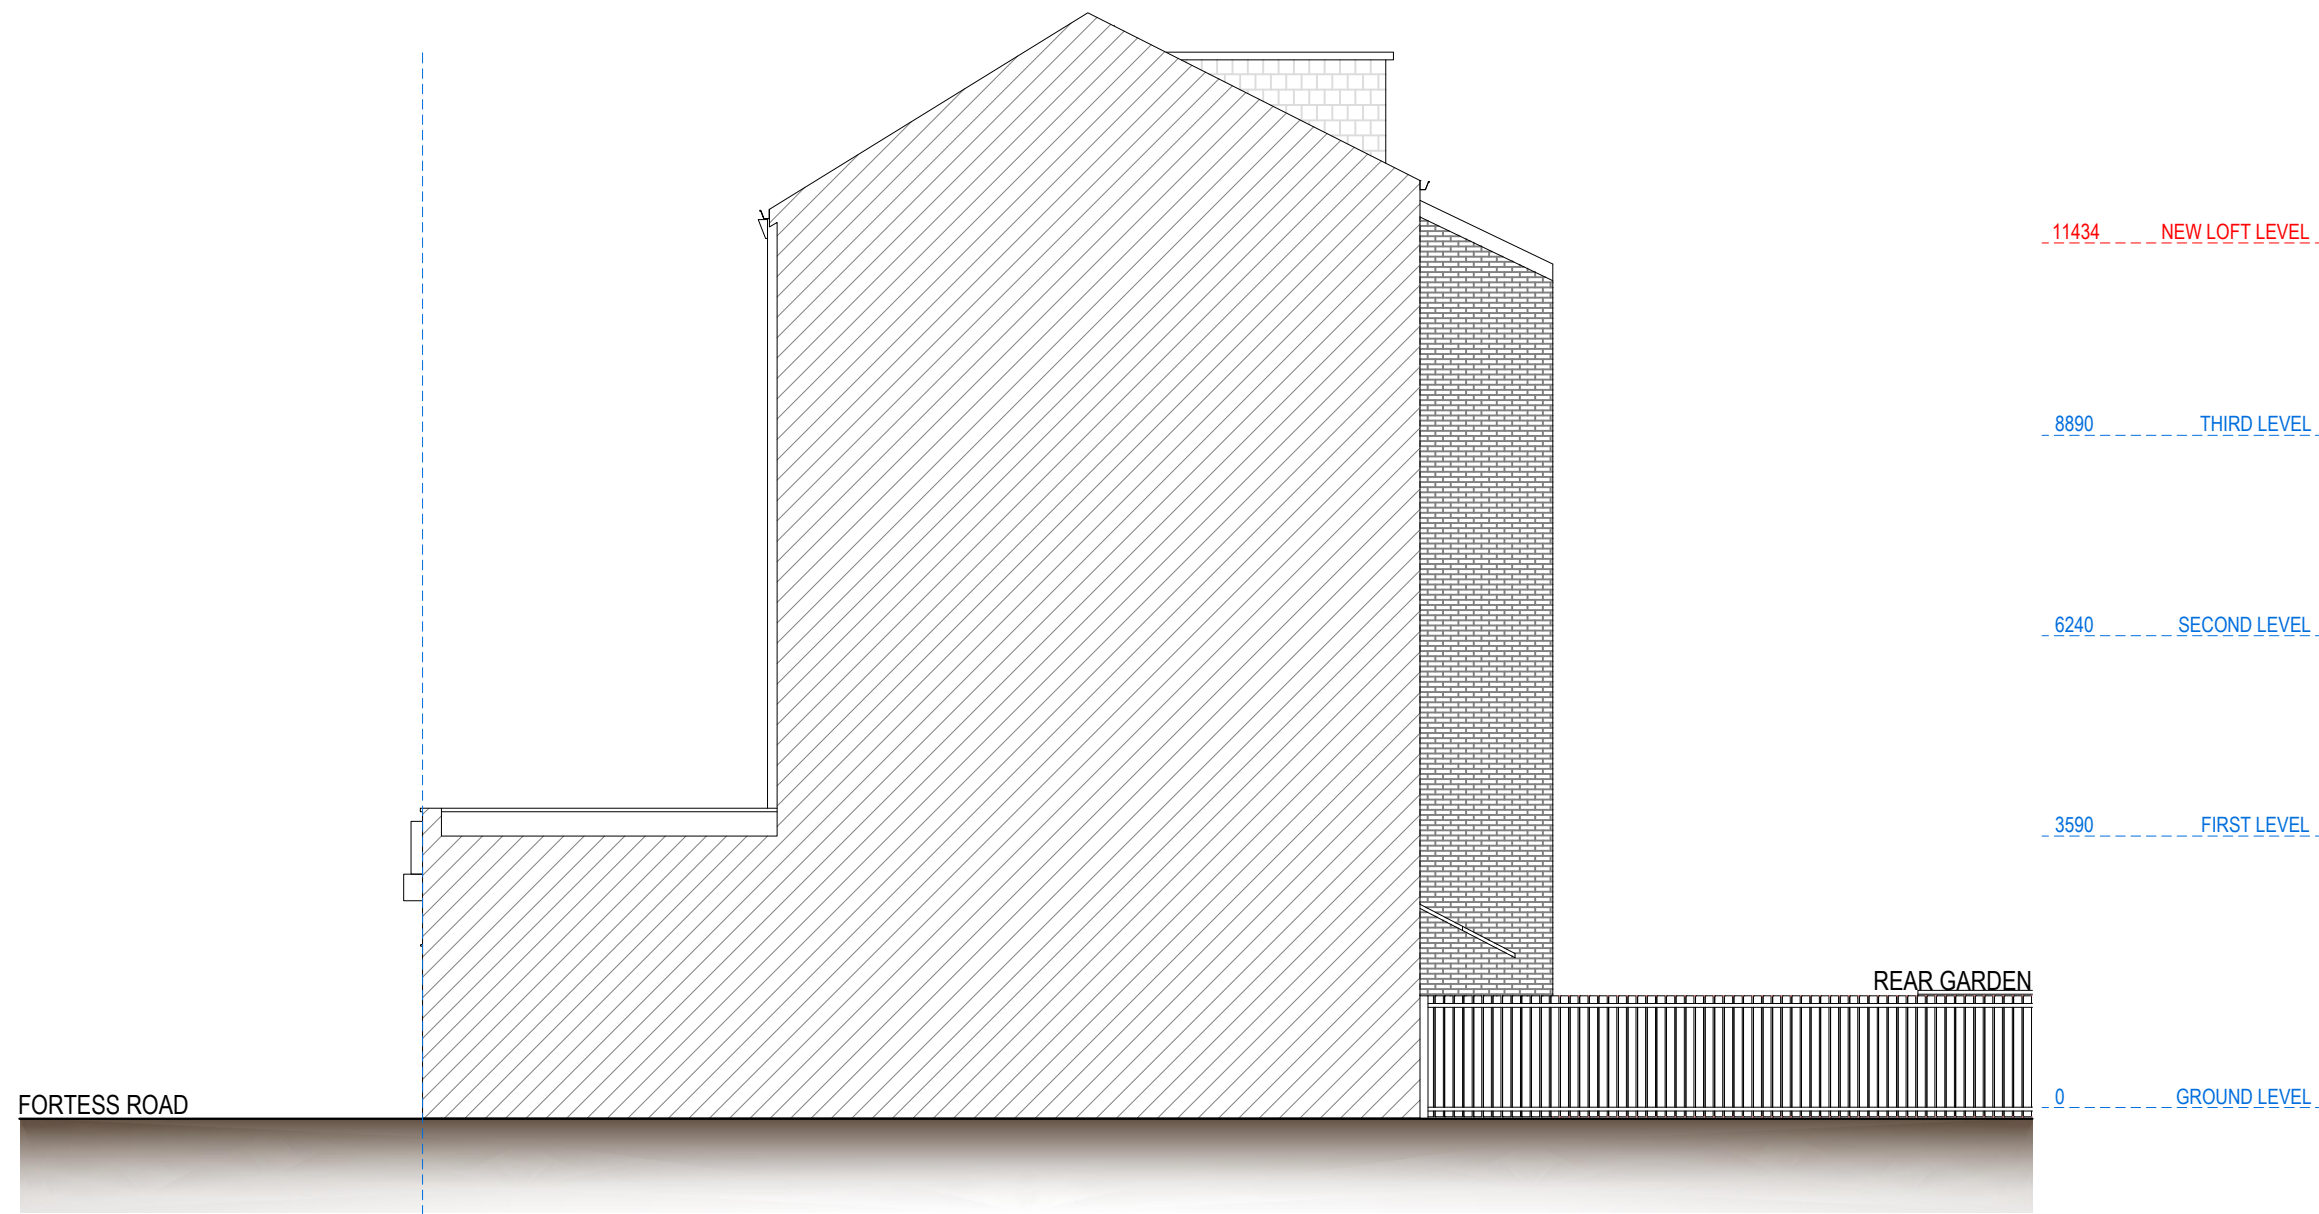

RIGHT SIDE ELEVATION

0 1 2 5m scale 1:100 @A3



address. 4 Grosvenor Way - E5 9ND - London
 tel. 020 3781 8008
 mail. office@redwoodsprojects.co.uk
 web. www.redwoodsprojects.co.uk



Any errors on Dimensions to be reported to the Architect prior to commencement of Works.
 Dimensions and areas are based on survey information.
 This drawing is copyright © Redwoods Projects.
 All dimensions to be checked on site Prior work.

REFERENCE: 141-143 FORTRESS ROAD,
 LONDON, NW5 2HR


TITLE: EXISTING DRAWINGS
 ELEVATIONS

PROJECT No 478 | DATE: 2023-01-05

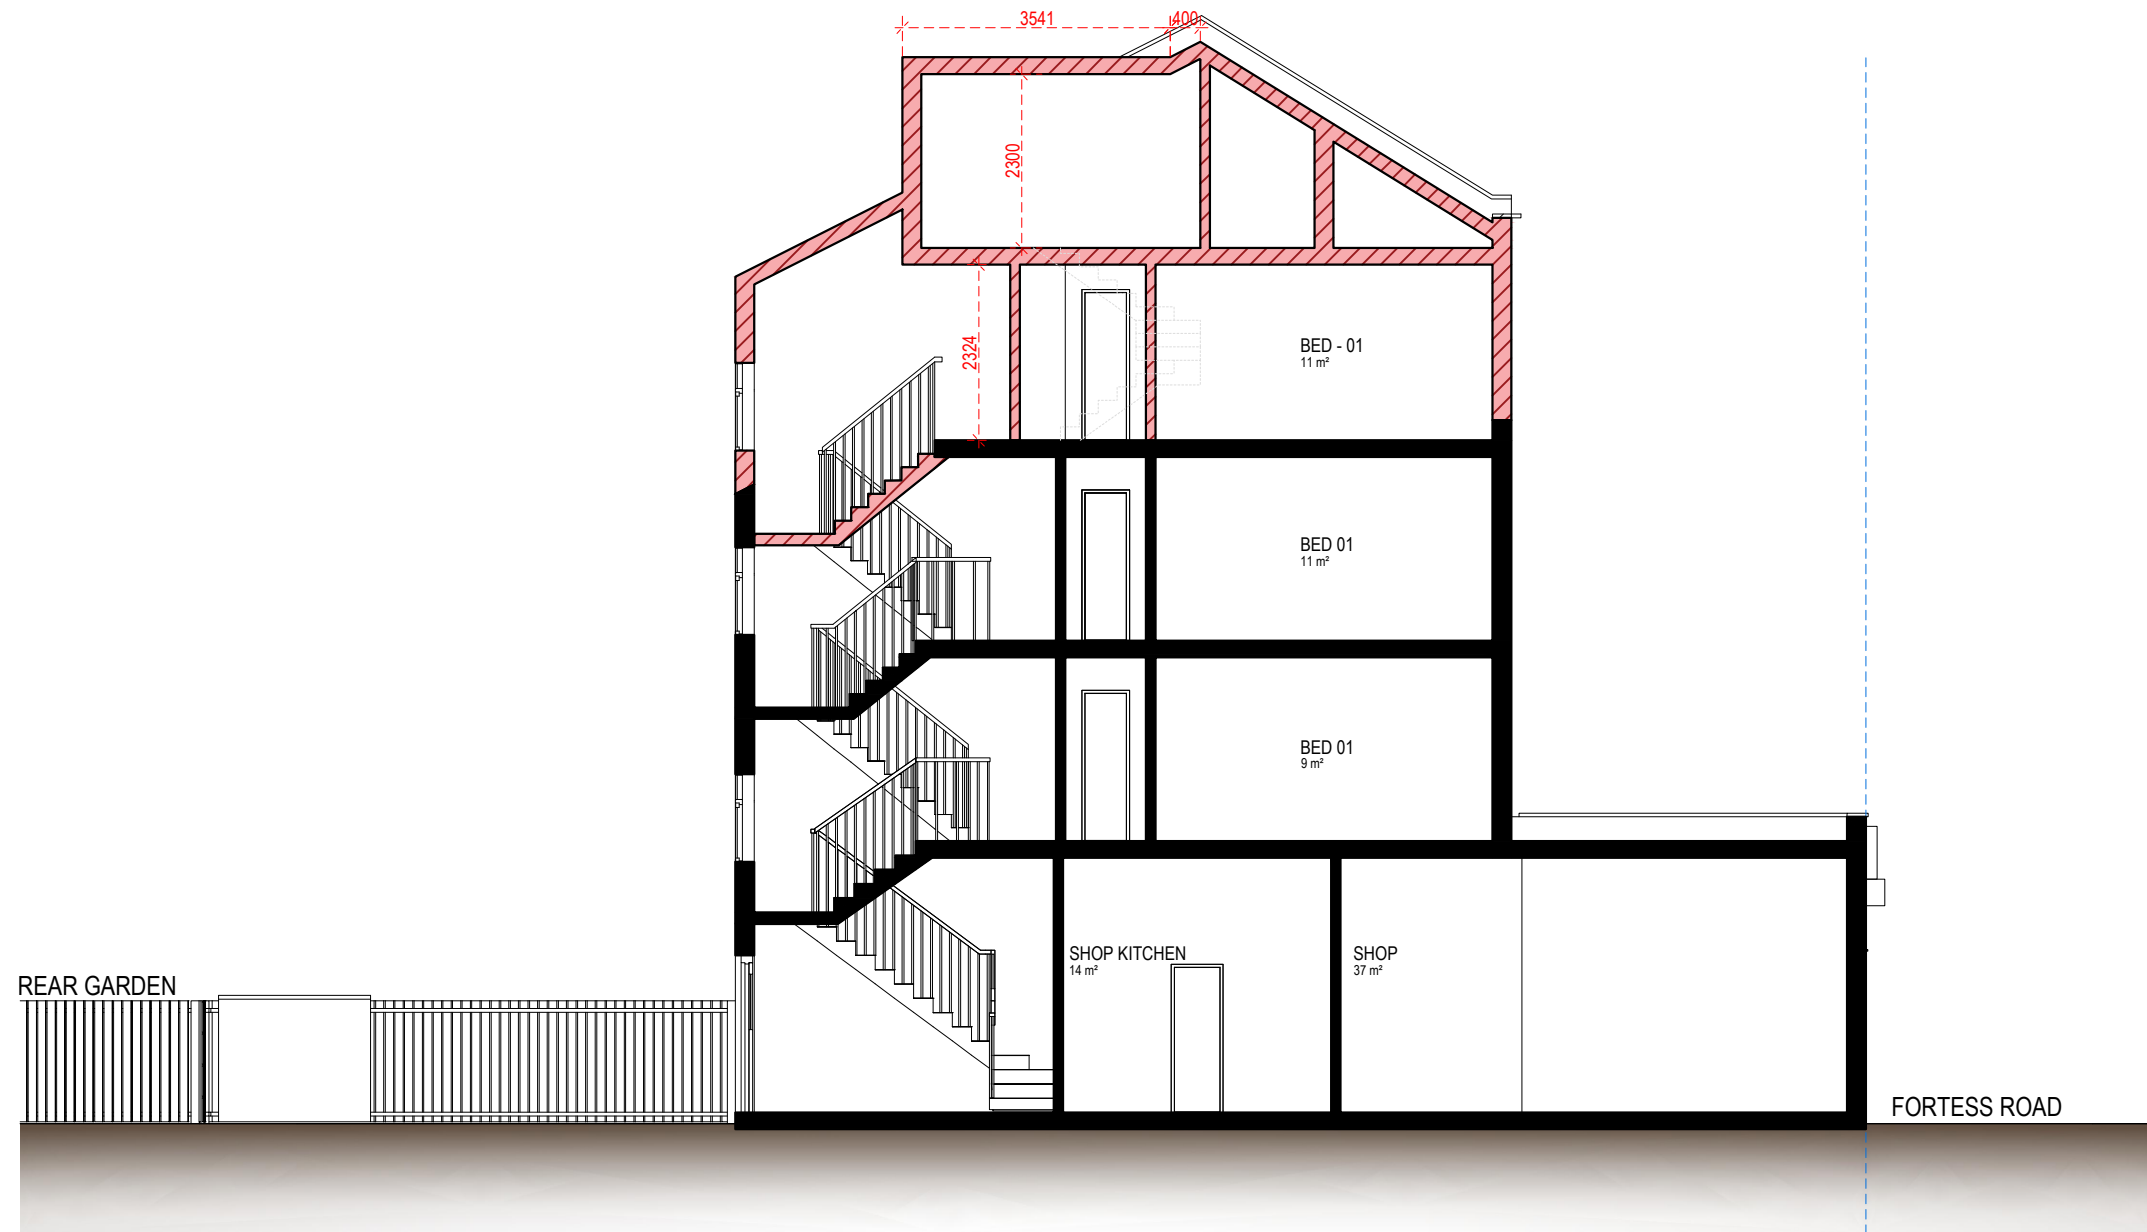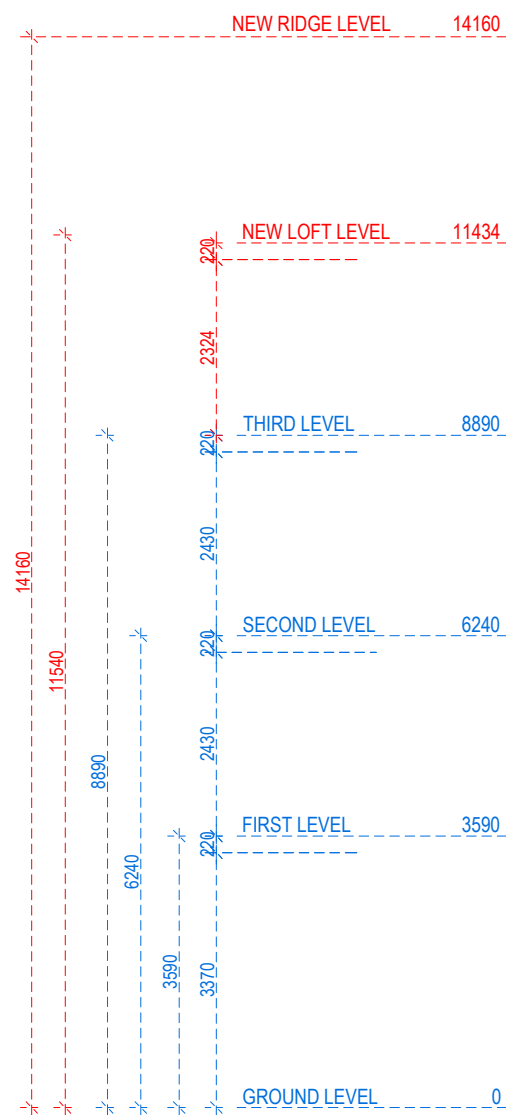

NAME: **P 09**

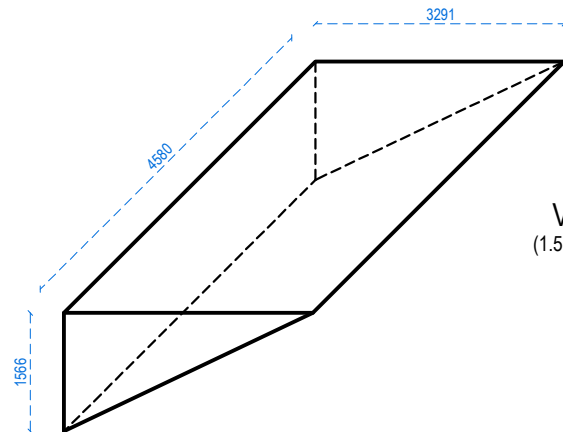

SECTION A-A



VOLUME CALCULATION
 $(1.57m \times 3.29m / 2) \times 4.58m = 11.83 m^3$

 **EXISTING**
 **PROPOSED**

0 1 2 5m scale
1:100 @A3

 **Redwoods**
 address. 4 Grosvenor Way - E5 9ND - London
 tel. 020 3781 8008
 mail. office@redwoodsprojects.co.uk
 web. www.redwoodsprojects.co.uk

Any errors on Dimensions to be reported to the Architect prior to commencement of Works. Dimensions and areas are based on survey information. This drawing is copyright © Redwoods Projects. All dimensions to be checked on site Prior work.

REFERENCE: 141-143 FORTRESS ROAD, LONDON, NW5 2HR
 TITLE: EXISTING DRAWINGS SECTIONS
 PROJECT No 478 | DATE: 2023-01-05
 NAME: **P 10**