


External Elevation, Front (South)
Scale: 1:50

No alterations are proposed to front elevation

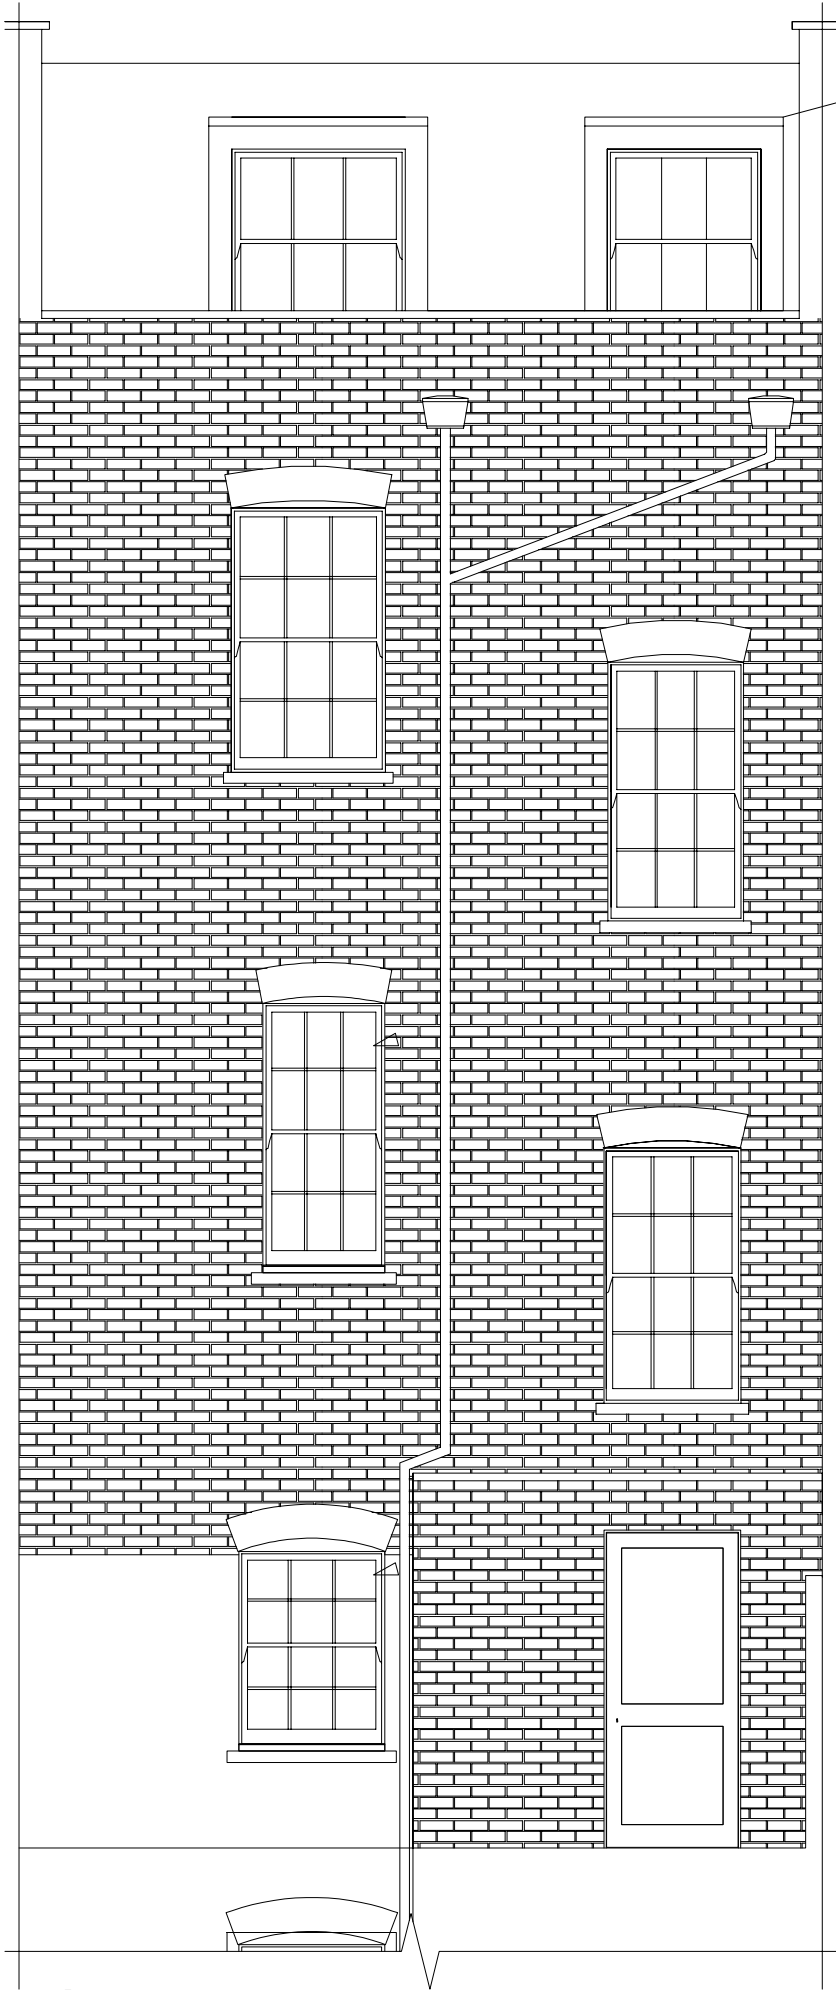

External Elevation, Rear (North)
Scale: 1:50

WG.01
- Replacement windows shown in context

Abnormal or unusual residual risks associated with the design outcomes shown on this drawing are:-

DDC LTD has followed its Design Risk Management process for Hazard Elimination and Risk reduction in developing the designs shown on this drawing. Abnormal or unusual residual risks may be shown above where it is considered that such risk may not normally be expected by competent persons engaged on work of this nature or type.

A	09.02.23	Issued for Approval	TN	SN	SN
Rev	Date	Amendment	Drawn	Chkd	Appd



Designation Design Consultancy Ltd
86-90 Paul Street, 3rd Floor, London,
England, EC2A 4NE
Tel: +447734464072
Email: Snimani@ddcengineers.co.uk

Project Title
**2ND FLOOR FLAT,
56 DELANCEY STREET,
NW1 7RY**

Status
FOR APPROVAL

Drawing Title
**PROPOSED WINDOW
FRONT & REAR ELEVATIONS**

Drawn	Date	Checked	Date	Approved	Date
TN	01/01	SN	01/01	SN	01/01
Scale	1:50	Orig Size	A3	Dimensions	mm/m
Project No.	133000	File Name			
Drawing No.	133000	DDC	00	00	EL S 03
Project No.	Orig.	Vol./Sys.	Lev./Loc.	Type	Role
Draw. No.					

Scale 1:50
0 500 1000 1500 2000 2500mm