

+10620

Roof Level

4

EXISTING FRONT ELEVATION

SCALE 1:100 @ A3

+7926

Loft Level

+4639

First Floor Level

+1294

Ground Floor Level

Ground Level  
+1030

±0  
Street Level

-1006

Lower Ground Level

All windows are  
single glazed

All windows are  
single glazed



General Notes:

All dimensions are in millimeters unless noted otherwise.  
All dimensions to be verified on site.  
For any discrepancies and omissions, it is recipient's responsibility to verify the same specifically with the designer.  
The copyright of this drawing is held by Statim Build. No unauthorized use or copies are permitted without our consent.

C:\Users\DaraPaunova\Desktop\big-Statim Build Logo.jpg

Statim Build  
Ealing House,  
33 Hanger Lane,  
London, W5 3HJ

Contact: 0207 459 4194  
Email: support@statimbuild.com

Client:

Chloe Maxwell

Project Title:

---

Project Address:

5 Parsifal Rd, London  
NW6 1UG, UK

Client ID:

2807234992

Drawing Title | Date: 15.09.2022

Existing Window Information

Scale

1:50

A3

Drawn By:

ZA

Checked By:

AA

Approved By:


CM

Drawing No.

SB22/CM/008

Revisions

03

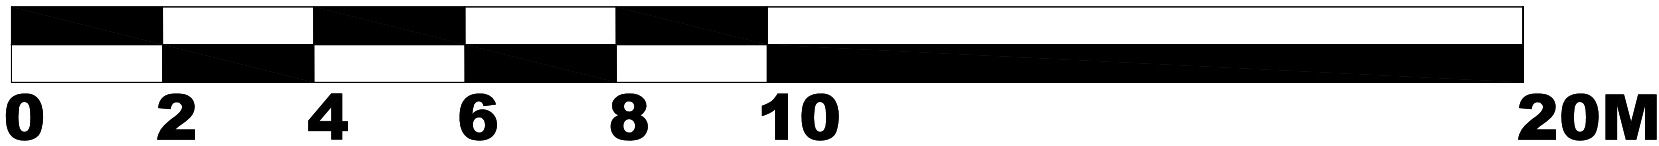

+10620  
Roof Level

+7926  
Loft Level

+4639  
First Floor Level

+1294  
Ground Floor Level

Ground Level  
+1030

±0  
Street Level

-1006  
Lower Ground Level


## 5 EXISTING REAR ELEVATION

SCALE 1:100 @ A3

Windows are  
single glazed

Double glazed  
Balcony Door  
and window.

All windows are  
single glazed

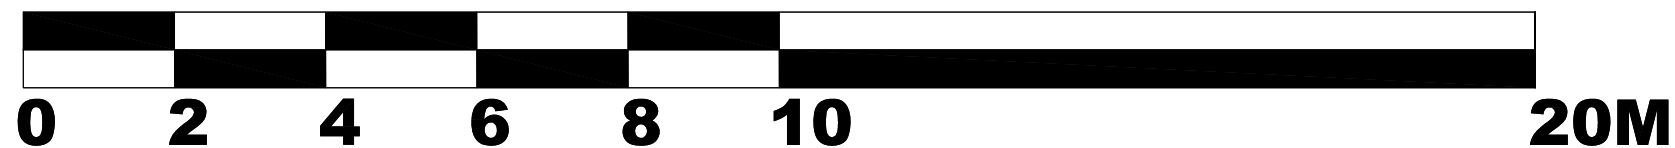

### General Notes:

All dimensions are in millimeters unless noted otherwise.  
All dimensions to be verified on site.  
For any discrepancies and omissions, it is recipient's responsibility to verify the same specifically with the designer.  
The copyright of this drawing is held by Statim Build. No unauthorized use or copies are permitted without our consent.

C:\Users\DaraPaunova\Desktop\big-Statim Build Logo.jpg

Statim Build  
Ealing House,  
33 Hanger Lane,  
London, W5 3HJ  
  
Contact: 0207 459 4194  
Email: support@statimbuild.com

Client:  
Chloe Maxwell

Project Title:  
---


Project Address:  
5 Parsifal Rd, London  
NW6 1UG, UK

Client ID:  
2807234992















Drawing Title | Date: 15.09.2022

### Existing Window Information

Scale 1:50		A3
Drawn By: ZA	Checked By: ZA	Approved By: CM
Drawing No. SB22/CM/009		Revisions 03

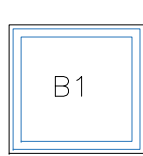

Windows are  
single glazed

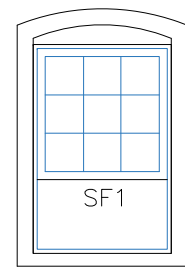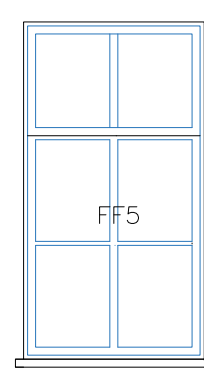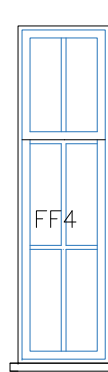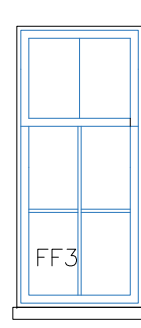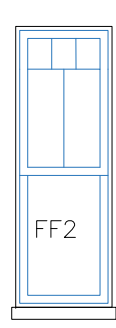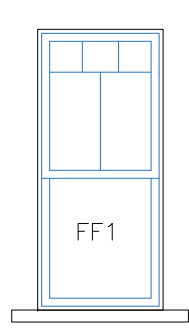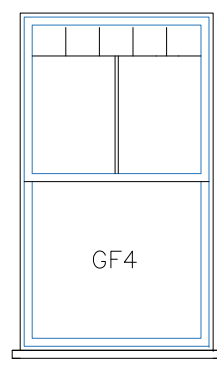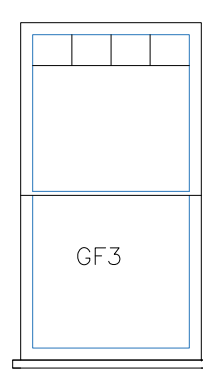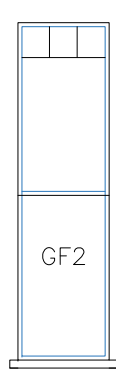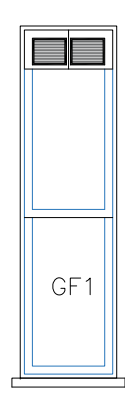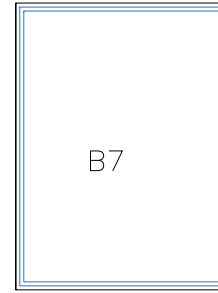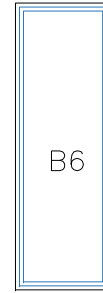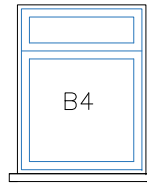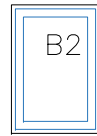

0 2 4 6 8 10 20M

#### General Notes:

All dimensions are in millimeters unless noted otherwise.  
All dimensions to be verified on site.  
For any discrepancies and omissions, it is recipient's responsibility to verify the same specifically with the designer.  
The copyright of this drawing is held by Statim Build. No unauthorized use or copies are permitted without our consent.



Statim Build  
Ealing House,  
33 Hanger Lane,  
London, W5 3HJ  
Contact: 0207 459 4194  
Email: support@statimbuild.com

#### Client:

Chloe Maxwell

#### Project Title:

---

#### Project Address:

5 Parsifal Rd, London  
NW6 1UG, UK

#### Client ID:

2807234992

Drawing Title Date: 5.09.2022

#### Existing Window Information

#### Scale

1:10

A3

Drawn By:  
SM

Checked By:  
HM

Approved By:  
CM

Drawing No.

SB22/CM/010

Revisions

00

6 PROPOSED FRONT ELEVATION  
SCALE 1:100 @ A3

+10620  
Roof Level

+7926  
Loft Level

+4639  
First Floor Level

+1294  
Ground Floor Level

Ground Level  
+1030

±0  
Street Level

-1006  
Lower Ground Level



First floor  
All windows are  
double glazed

First floor  
All windows are  
double glazed

Ground Floor  
windows are  
single glazed

Ground Floor  
windows are  
single glazed

Basement Floor  
windows are  
single glazed

General Notes:

All dimensions are in millimeters unless noted otherwise.  
All dimensions to be verified on site.  
For any discrepancies and omissions, it is recipient's responsibility to verify the same specifically with the designer.  
The copyright of this drawing is held by Statim Build. No unauthorized use or copies are permitted without our consent.

C:\Users\DaraPaunova\Desktop\big-Statim Build Logo.jpg

Statim Build  
Ealing House,  
33 Hanger Lane,  
London, W5 3HJ  
Contact: 0207 459 4194  
Email: support@statimbuild.com

Client:  
Chloe Maxwell  
Project Title:  
---  
Project Address:  
5 Parsifal Rd, London  
NW6 1UG, UK  
Client ID:  
2807234992

Drawing Title | Date: 15.09.2022  
Proposed Window Information  
Scale: 1:50 | A3  
Drawn By: ZA | Checked By: ZA | Approved By: CM  
Drawing No. SB22/CM/0011 | Revisions 03

General Notes:  
All dimensions are in millimeters unless noted otherwise.  
All dimensions to be verified on site.  
For any discrepancies and omissions, it is recipient's responsibility to verify the same specifically with the designer.  
The copyright of this drawing is held by Statim Build. No unauthorized use or copies are permitted without our consent.



Statim Build  
Ealing House,  
33 Hanger Lane,  
London, W5 3HJ  
  
Contact: 0207 459 4194  
Email: support@statimbuild.com

Client:
Chloe Maxwell
Project Title:
---
Project Address:
5 Parsifal Rd, London NW6 1UG, UK
Client ID:
2807234992

Drawing Title	Date: 5.09.2022	
Proposed Window Information		
Scale 1:10	A3	
Drawn By: SM	Checked By: HM	Approved By: CM
Drawing No. SB22/CM/012	Revisions 00	

