


01

A-(10)-009



EXISTING OS MAP

1:625@ A1,1:1250 @ A3




PROJECT NAME:	CLIENT/PROJECT:	NOTES : All dimensions in millimetres. All dimensions and levels are to be checked on site by the main contractor prior to commencing excavation works. Any discrepancy is to be reported back to the designer for instruction. This drawing is the property of VORBILD ARCHITECTURE LIMITED and may not be reproduced or disclosed to a third party in any form without written permission	ARCHITECTURE:  <b>VORBILD</b> ARCHITECTURE www.vorbild.co.uk info@vorbild.co.uk	CONSTRUCTION:  INSTALLATIONS:  INSTALLATIONS:	SHEET TITLE:  EXISTING OS MAP	DRAWING STATUS:  FOR PLANNING  DRAWN BY:  KK/MS  APPROVED:  MS	JOB NUMBER:  1243  DRAWING No:  A-(10)-009  SCALE:  1:1250	DATE:  27.02.2023	Rev. No.:
---------------	-----------------	--	---	---	--	--	--	-------------------------	-----------



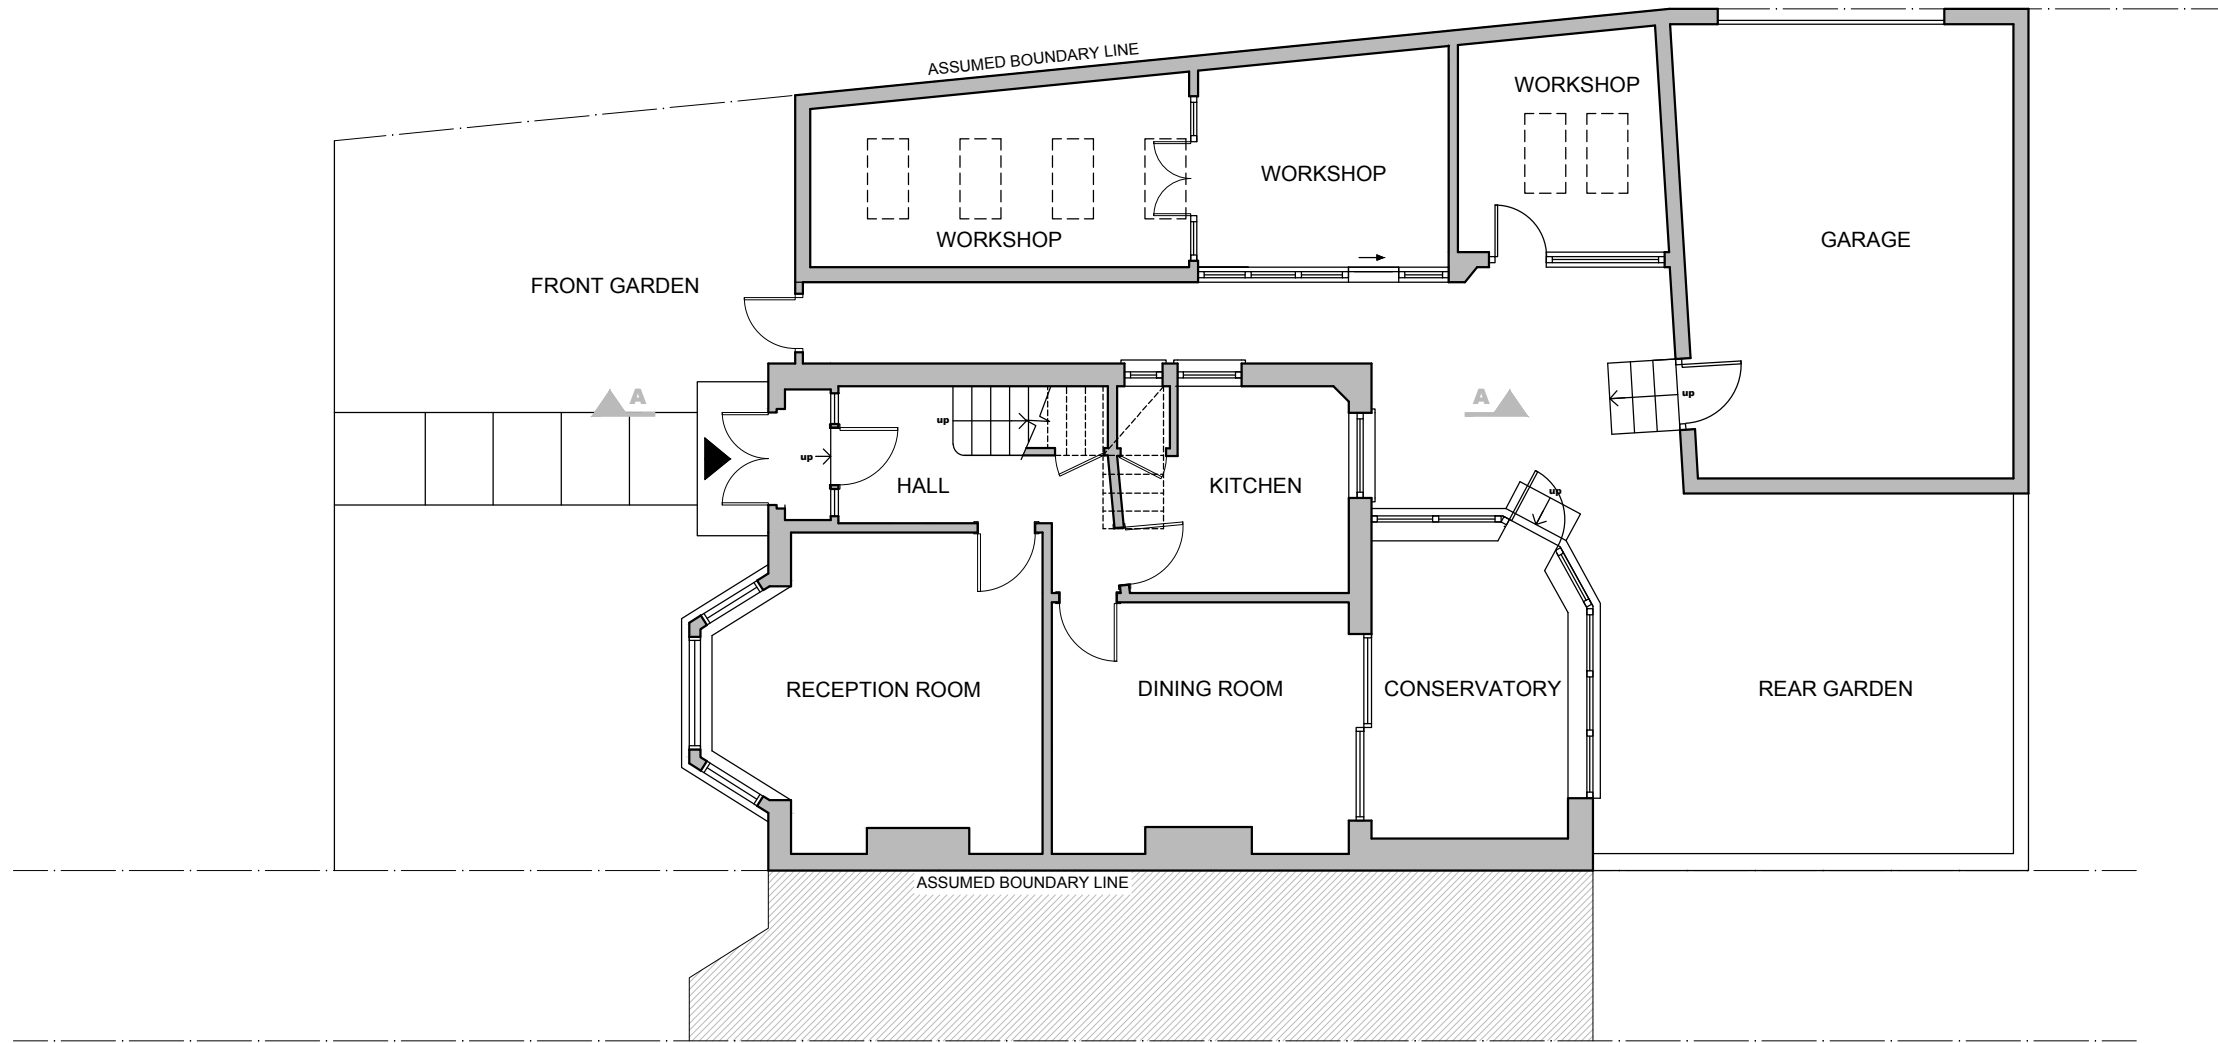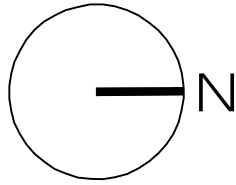


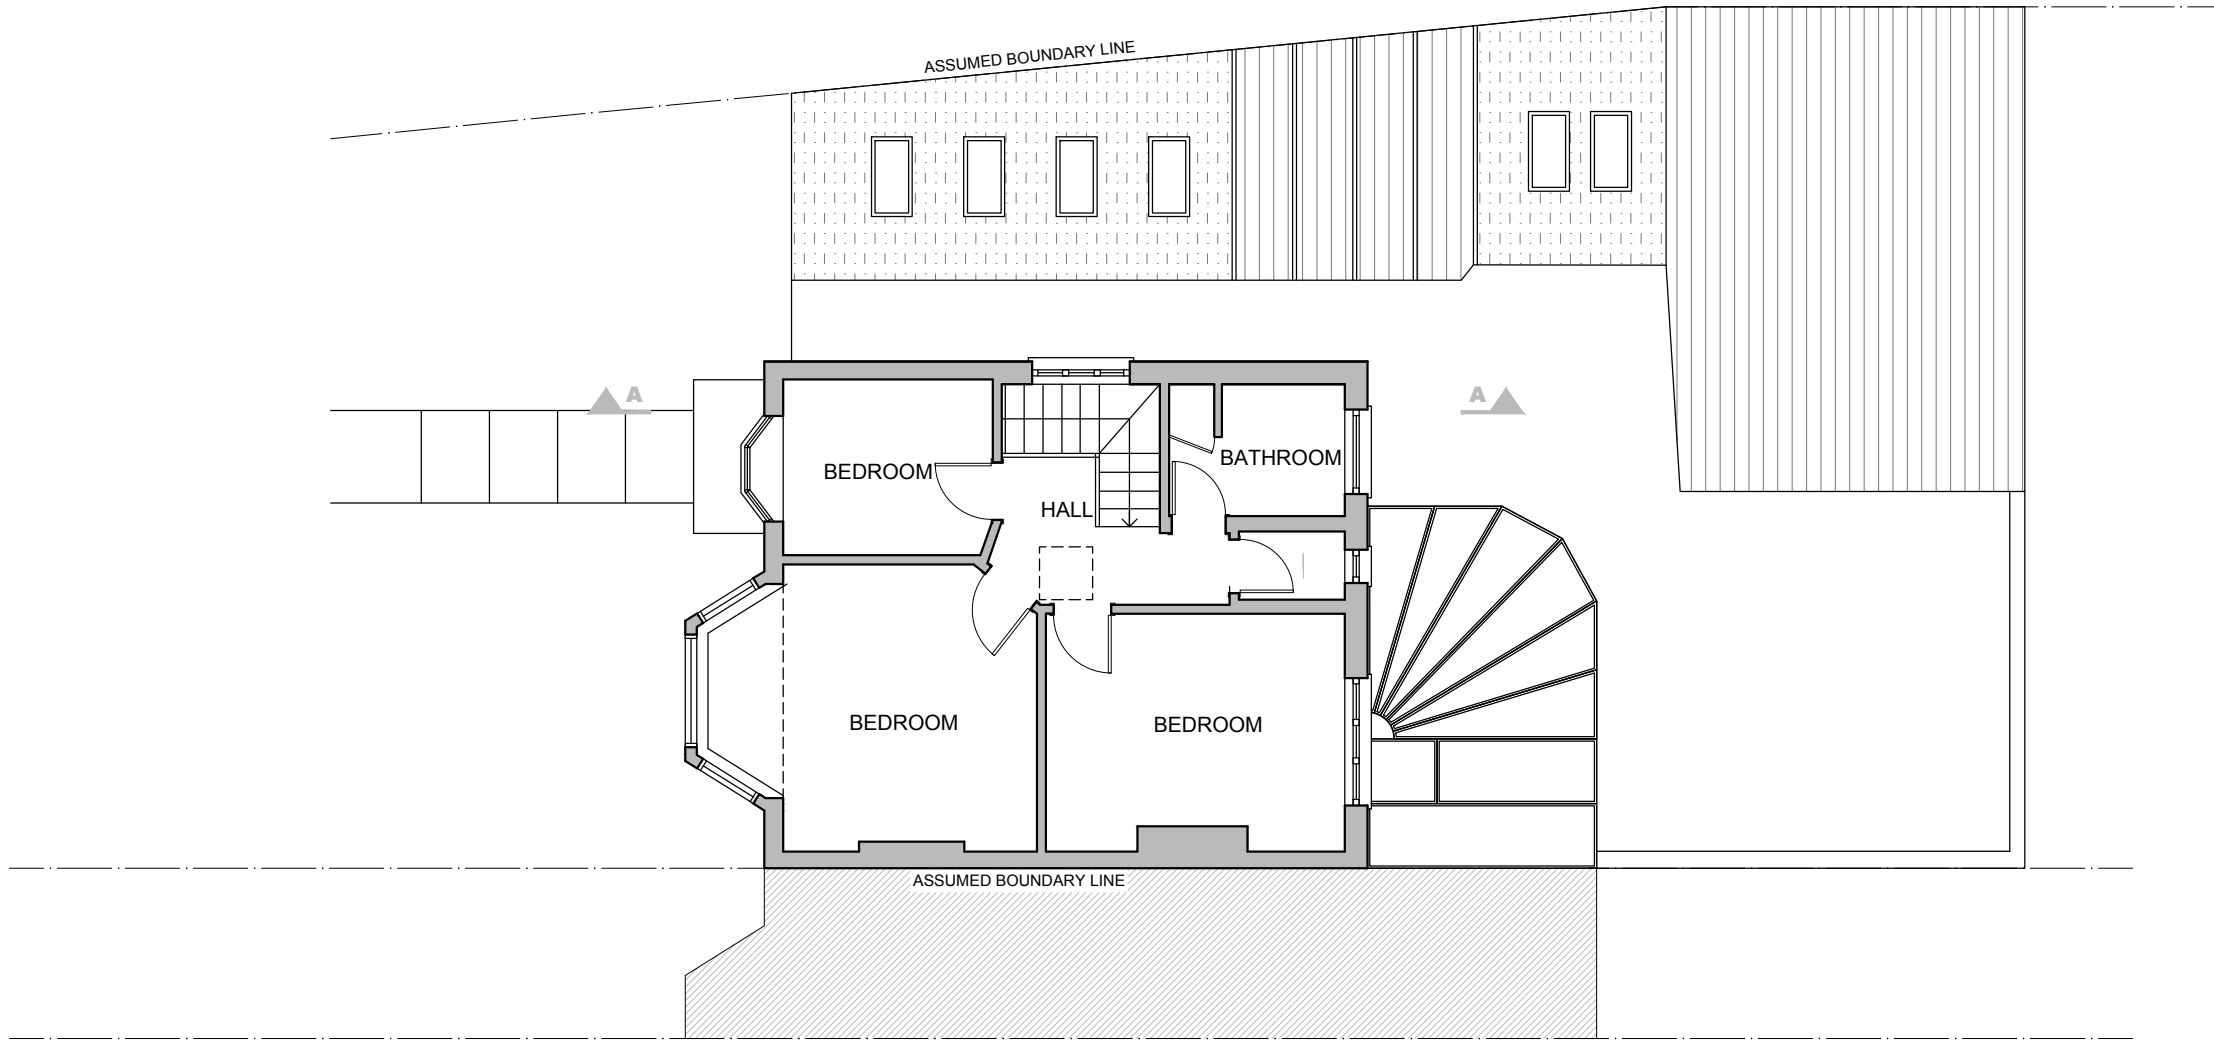
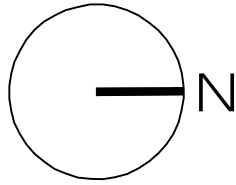
02  
A-(10)-010

EXISTING GROUND FLOOR PLAN  
1:50@ A1, 1:100 @ A3

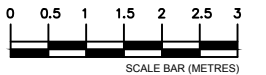

PROJECT NAME:	CLIENT/PROJECT:	NOTES : All dimensions in millimetres. All dimensions and levels are to be checked on site by the main contractor prior to commencing excavation works. Any discrepancy is to be reported back to the designer for instruction. This drawing is the property of VORBILD ARCHITECTURE LIMITED and may not be reproduced or disclosed to a third party in any form without written permission	ARCHITECTURE:  VORBILD ARCHITECTURE www.vorbild.co.uk info@vorbild.co.uk	CONSTRUCTION: _____ INSTALLATIONS: _____	SHEET TITLE:  EXISTING GROUND FLOOR PLAN	DRAWING STATUS: FOR PLANNING	JOB NUMBER: 1243
1243	187 Leighton Road, London NW5 2RD					DRAWN BY: KK/MS	DRAWING No: A-(10)-010
				INSTALLATIONS: _____		APPROVED: MS	SCALE: 1:100 DATE: 27.02.2023 Rev. No.:






03  
A-(10)-011

## EXISTING FIRST FLOOR PLAN

1:50@ A1, 1:100 @ A3

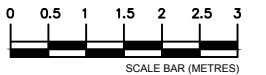

PROJECT NAME:

CLIENT/PROJECT:

NOTES :

All dimensions in millimetres.

All dimensions and levels are to be checked on site by the main contractor prior to commencing excavation works. Any discrepancy is to be reported back to the designer for instruction.

This drawing is the property of VORBILD ARCHITECTURE LIMITED and may not be reproduced or disclosed to a third party in any form without written permission

ARCHITECTURE:



**VORBILD**  
ARCHITECTURE

www.vorbild.co.uk

info@vorbild.co.uk

CONSTRUCTION:

INSTALLATIONS:

INSTALLATIONS:

SHEET TITLE:

EXISTING  
FIRST FLOOR PLAN

DRAWING STATUS:

FOR PLANNING

DRAWN BY:

KK/MS

APPROVED:

MS

SIGNATURE:

SIGNATURE:

JOB NUMBER:

1243

DRAWING No:

A-(10)-011

SCALE:



1:100

DATE:

27.02.2023

Rev. No.:



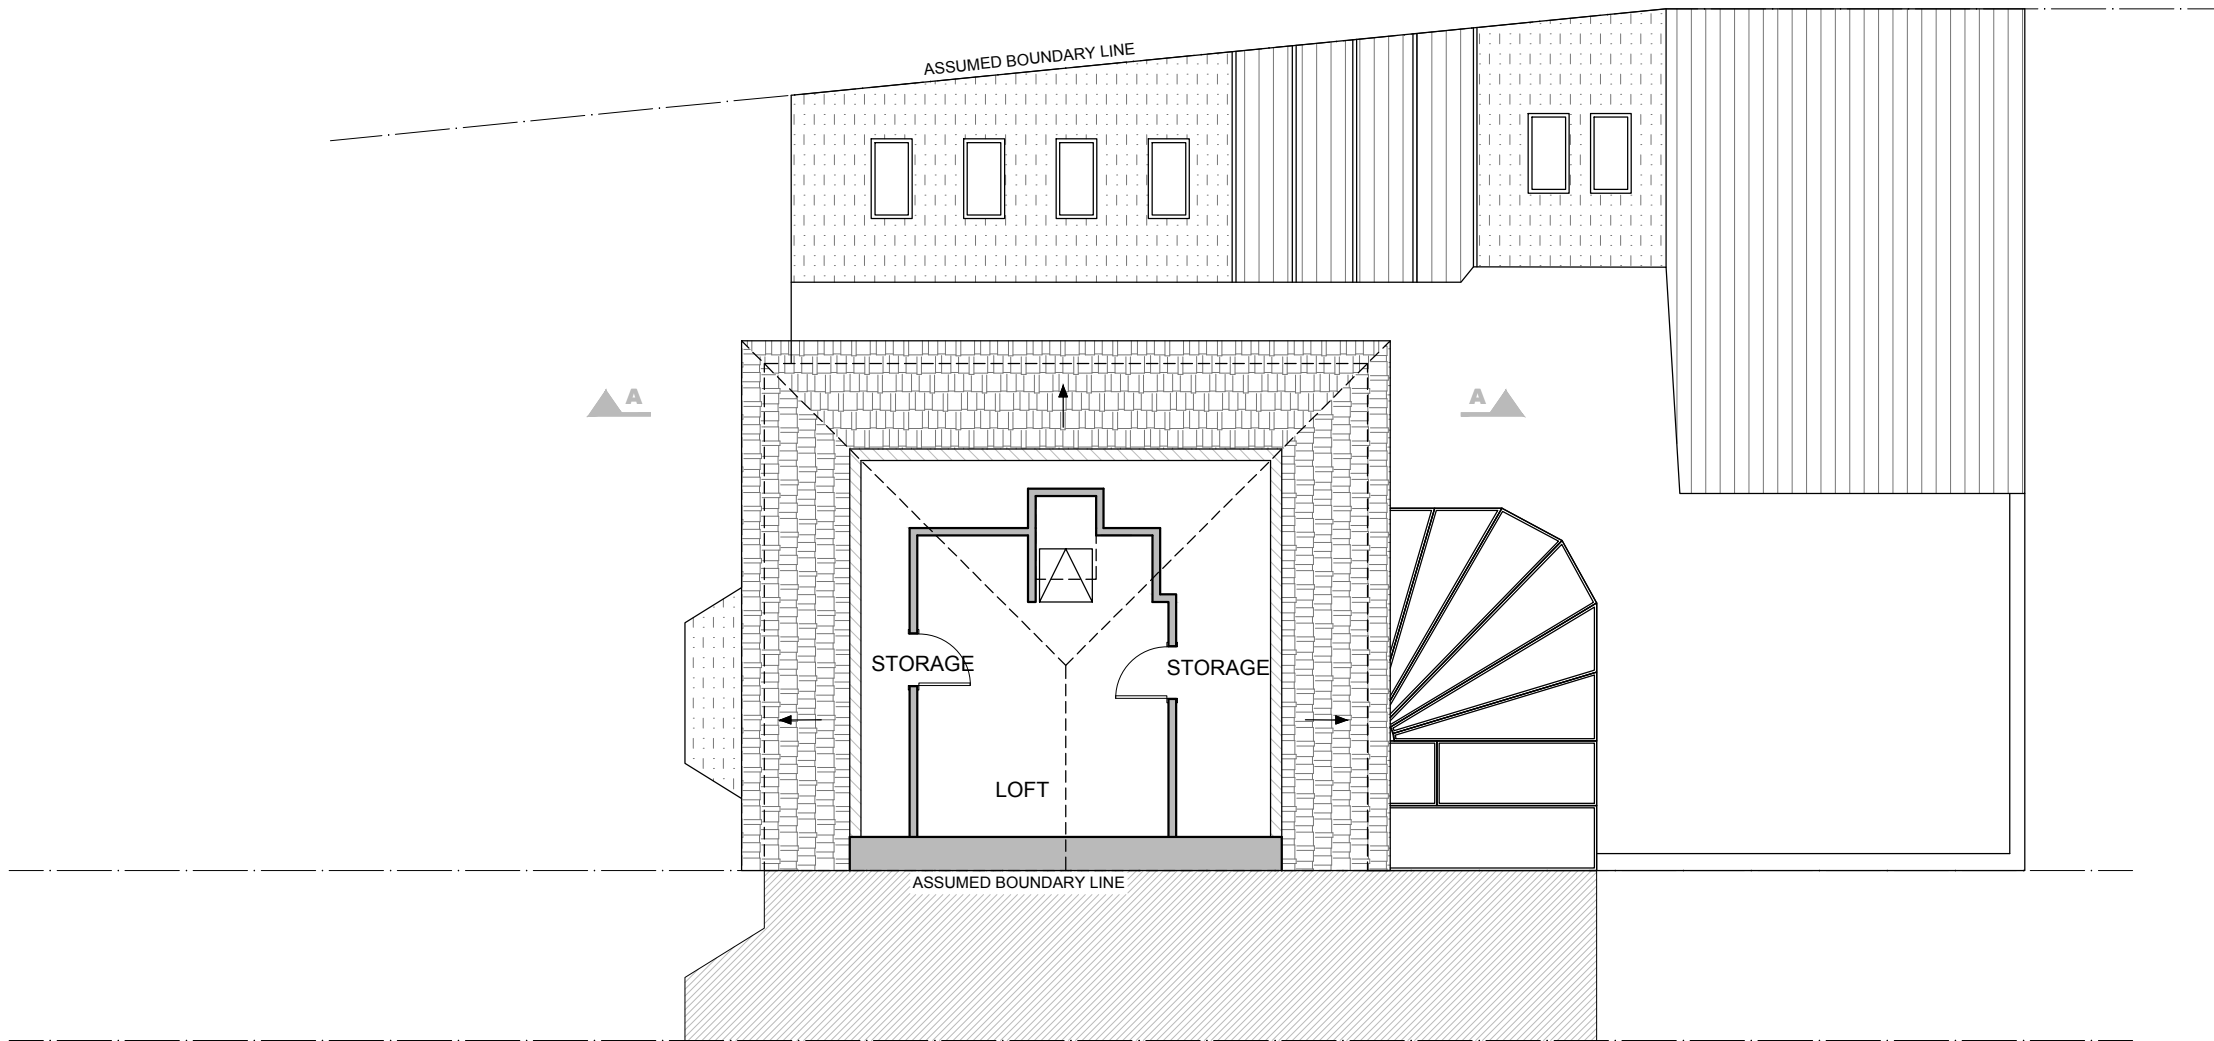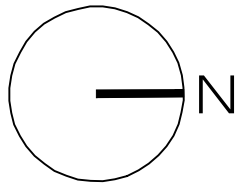



04

A-(10)-012



EXISTING LOFT FLOOR PLAN

1:50@ A1,1:100 @ A3

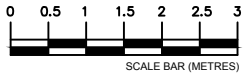

PROJECT NAME:	CLIENT/PROJECT:	NOTES : All dimensions in millimetres. All dimensions and levels are to be checked on site by the main contractor prior to commencing excavation works. Any discrepancy is to be reported back to the designer for instruction. This drawing is the property of VORBILD ARCHITECTURE LIMITED and may not be reproduced or disclosed to a third party in any form without written permission	ARCHITECTURE:  <b>VORBILD</b> ARCHITECTURE www.vorbild.co.uk info@vorbild.co.uk	CONSTRUCTION: INSTALLATIONS: INSTALLATIONS:	SHEET TITLE:  EXISTING LOFT FLOOR PLAN	DRAWING STATUS: FOR PLANNING DRAWN BY: KK/MS APPROVED: MS	JOB NUMBER: 1243 DRAWING No: A-(10)-012 SCALE: 1:100 DATE: 27.02.2023 Rev. No.:
---------------	-----------------	--	---	---	---	--	---



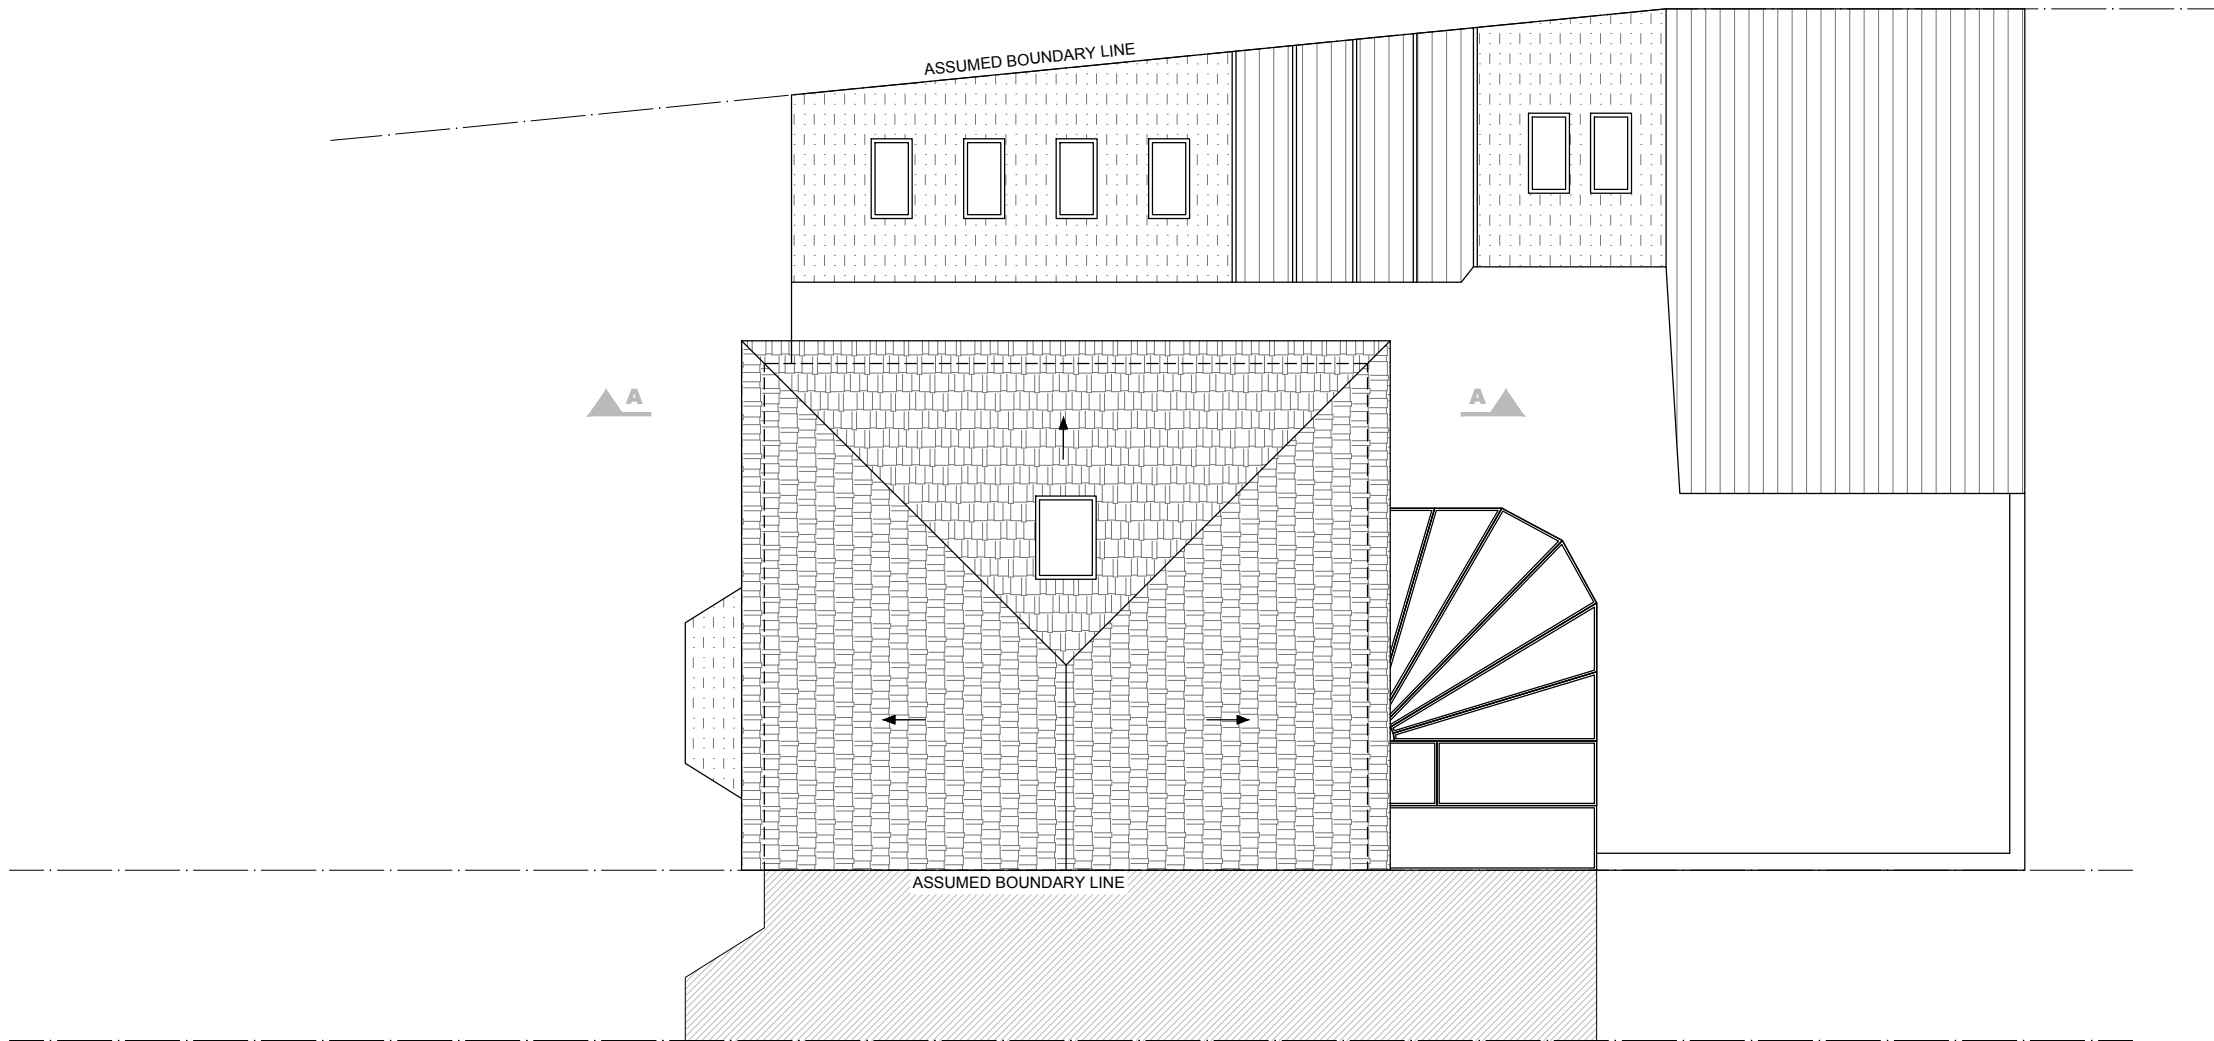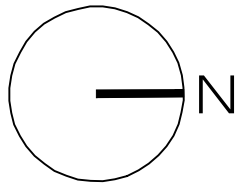


05

A-(10)-013


EXISTING ROOF PLAN

1:50@ A1,1:100 @ A3

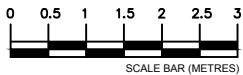


PROJECT NAME:	CLIENT/PROJECT:	NOTES : All dimensions in millimetres. All dimensions and levels are to be checked on site by the main contractor prior to commencing excavation works. Any discrepancy is to be reported back to the designer for instruction. This drawing is the property of VORBILD ARCHITECTURE LIMITED and may not be reproduced or disclosed to a third party in any form without written permission	ARCHITECTURE:  <b>VORBILD</b> ARCHITECTURE www.vorbild.co.uk info@vorbild.co.uk	CONSTRUCTION: INSTALLATIONS: INSTALLATIONS:	SHEET TITLE:  EXISTING ROOF PLAN	DRAWING STATUS: FOR PLANNING DRAWN BY: KK/MS APPROVED: MS	JOB NUMBER: 1243 DRAWING No: A-(10)-013 SCALE: 1:100 DATE: 27.02.2023 Rev. No.:
---------------	-----------------	--	---	---	---	--	---



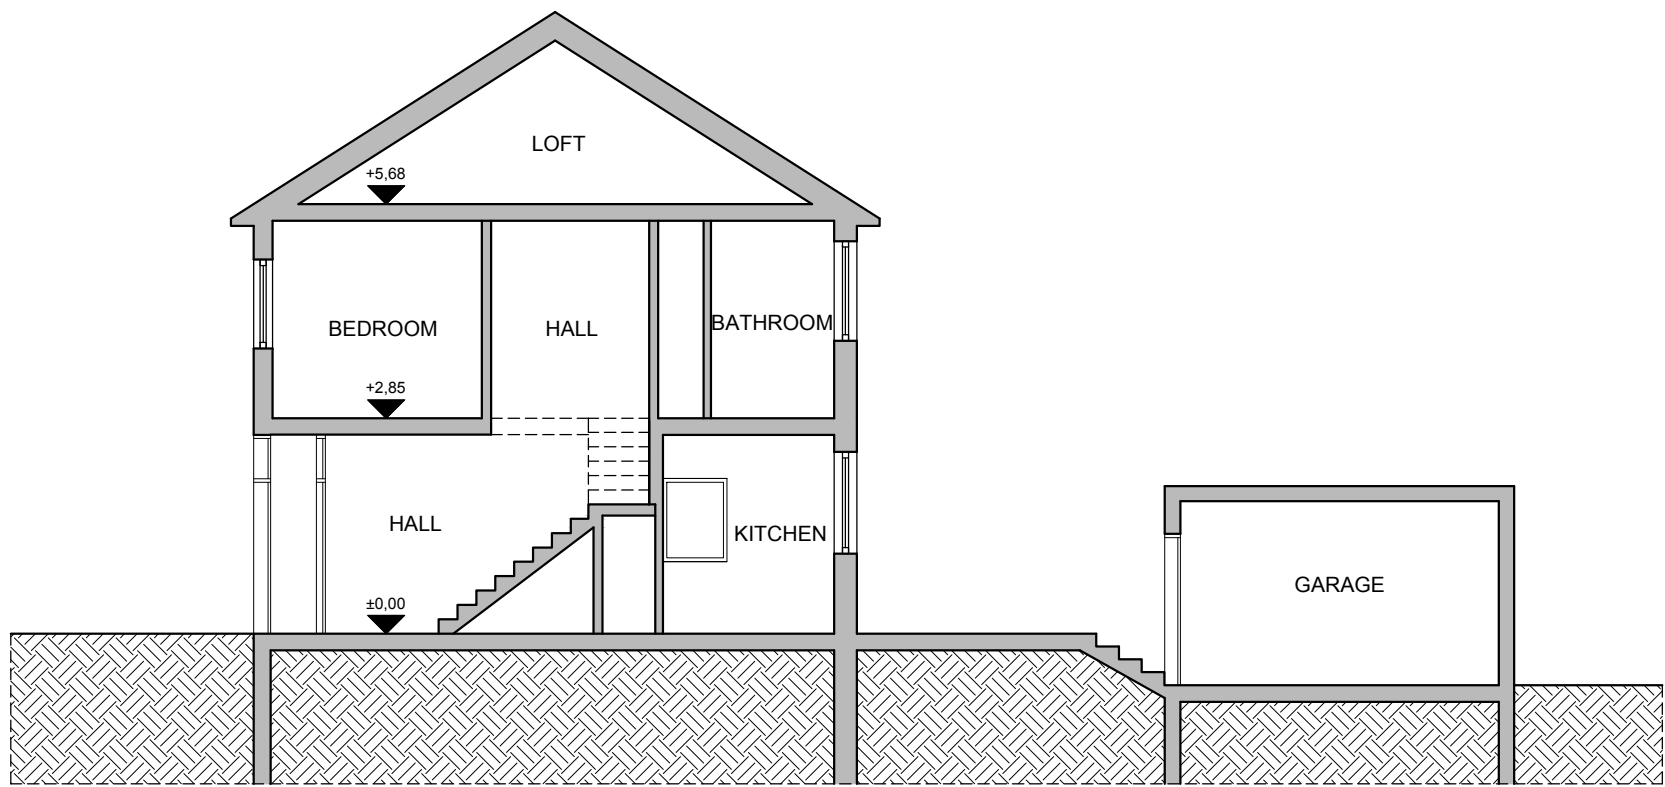


06  
A-(11)-010

EXISTING SECTION A-A  
1:50@ A1,1:100 @ A3

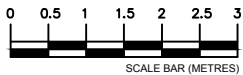

PROJECT NAME:	CLIENT/PROJECT:	NOTES : All dimensions in millimetres. All dimensions and levels are to be checked on site by the main contractor prior to commencing excavation works. Any discrepancy is to be reported back to the designer for instruction. This drawing is the property of VORBILD ARCHITECTURE LIMITED and may not be reproduced or disclosed to a third party in any form without written permission	ARCHITECTURE:  <b>VORBILD</b> ARCHITECTURE www.vorbild.co.uk info@vorbild.co.uk	CONSTRUCTION: INSTALLATIONS: INSTALLATIONS:	SHEET TITLE:  EXISTING SECTION A-A	DRAWING STATUS: FOR PLANNING DRAWN BY: KK/MS APPROVED: MS	JOB NUMBER: 1243 DRAWING No: A-(11)-010 SCALE: 1:100 DATE: 27.02.2023 Rev. No.:
---------------	-----------------	--	--	---	---	--	---






07

A-(12)-010

EXISTING FRONT ELEVATION

1:50@ A1,1:100 @ A3



PROJECT NAME:	CLIENT/PROJECT:	NOTES : All dimensions in millimetres. All dimensions and levels are to be checked on site by the main contractor prior to commencing excavation works. Any discrepancy is to be reported back to the designer for instruction. This drawing is the property of VORBILD ARCHITECTURE LIMITED and may not be reproduced or disclosed to a third party in any form without written permission	ARCHITECTURE:  <b>VORBILD</b> ARCHITECTURE <a href="http://www.vorbild.co.uk">www.vorbild.co.uk</a> <a href="mailto:info@vorbild.co.uk">info@vorbild.co.uk</a>	CONSTRUCTION:  INSTALLATIONS:  INSTALLATIONS:	SHEET TITLE:  EXISTING FRONT ELEVATION	DRAWING STATUS: FOR PLANNING DRAWN BY: KK/MS APPROVED: MS	JOB NUMBER: 1243 DRAWING No: A-(12)-010 SCALE: 1:100 DATE: 27.02.2023 Rev. No.:
---------------	-----------------	--	--	---	---	--	---





08

A-(12)-011


EXISTING REAR ELEVATION

1:50@ A1,1:100 @ A3



PROJECT NAME:	CLIENT/PROJECT:	NOTES : All dimensions in millimetres. All dimensions and levels are to be checked on site by the main contractor prior to commencing excavation works. Any discrepancy is to be reported back to the designer for instruction. This drawing is the property of VORBILD ARCHITECTURE LIMITED and may not be reproduced or disclosed to a third party in any form without written permission	ARCHITECTURE:  <b>VORBILD</b> ARCHITECTURE <a href="http://www.vorbild.co.uk">www.vorbild.co.uk</a> <a href="mailto:info@vorbild.co.uk">info@vorbild.co.uk</a>	CONSTRUCTION: INSTALLATIONS: INSTALLATIONS:	SHEET TITLE:  EXISTING REAR ELEVATION	DRAWING STATUS: FOR PLANNING DRAWN BY: KK/MS APPROVED: MS	JOB NUMBER: 1243 DRAWING No: A-(12)-011 SCALE: 1:100 DATE: 27.02.2023 Rev. No.:
---------------	-----------------	--	--	---	--	--	---



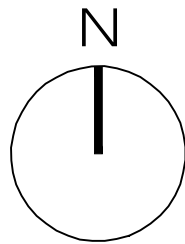



09  
A-(13)-009

PROPOSED OS MAP  
1:625@ A1,1:1250 @ A3




PROJECT NAME:	CLIENT/PROJECT:	NOTES : All dimensions in millimetres. All dimensions and levels are to be checked on site by the main contractor prior to commencing excavation works. Any discrepancy is to be reported back to the designer for instruction. This drawing is the property of VORBILD ARCHITECTURE LIMITED and may not be reproduced or disclosed to a third party in any form without written permission	ARCHITECTURE:  <b>VORBILD</b> ARCHITECTURE www.vorbild.co.uk info@vorbild.co.uk	CONSTRUCTION:  INSTALLATIONS:  INSTALLATIONS:	SHEET TITLE:  PROPOSED OS MAP	DRAWING STATUS: FOR PLANNING DRAWN BY: KK/MS APPROVED: MS	JOB NUMBER: 1243 DRAWING No: A-(13)-009 SCALE: 1:1250 DATE: 27.02.2023 Rev. No.: REV A
---------------	-----------------	--	---	---	--	--	---



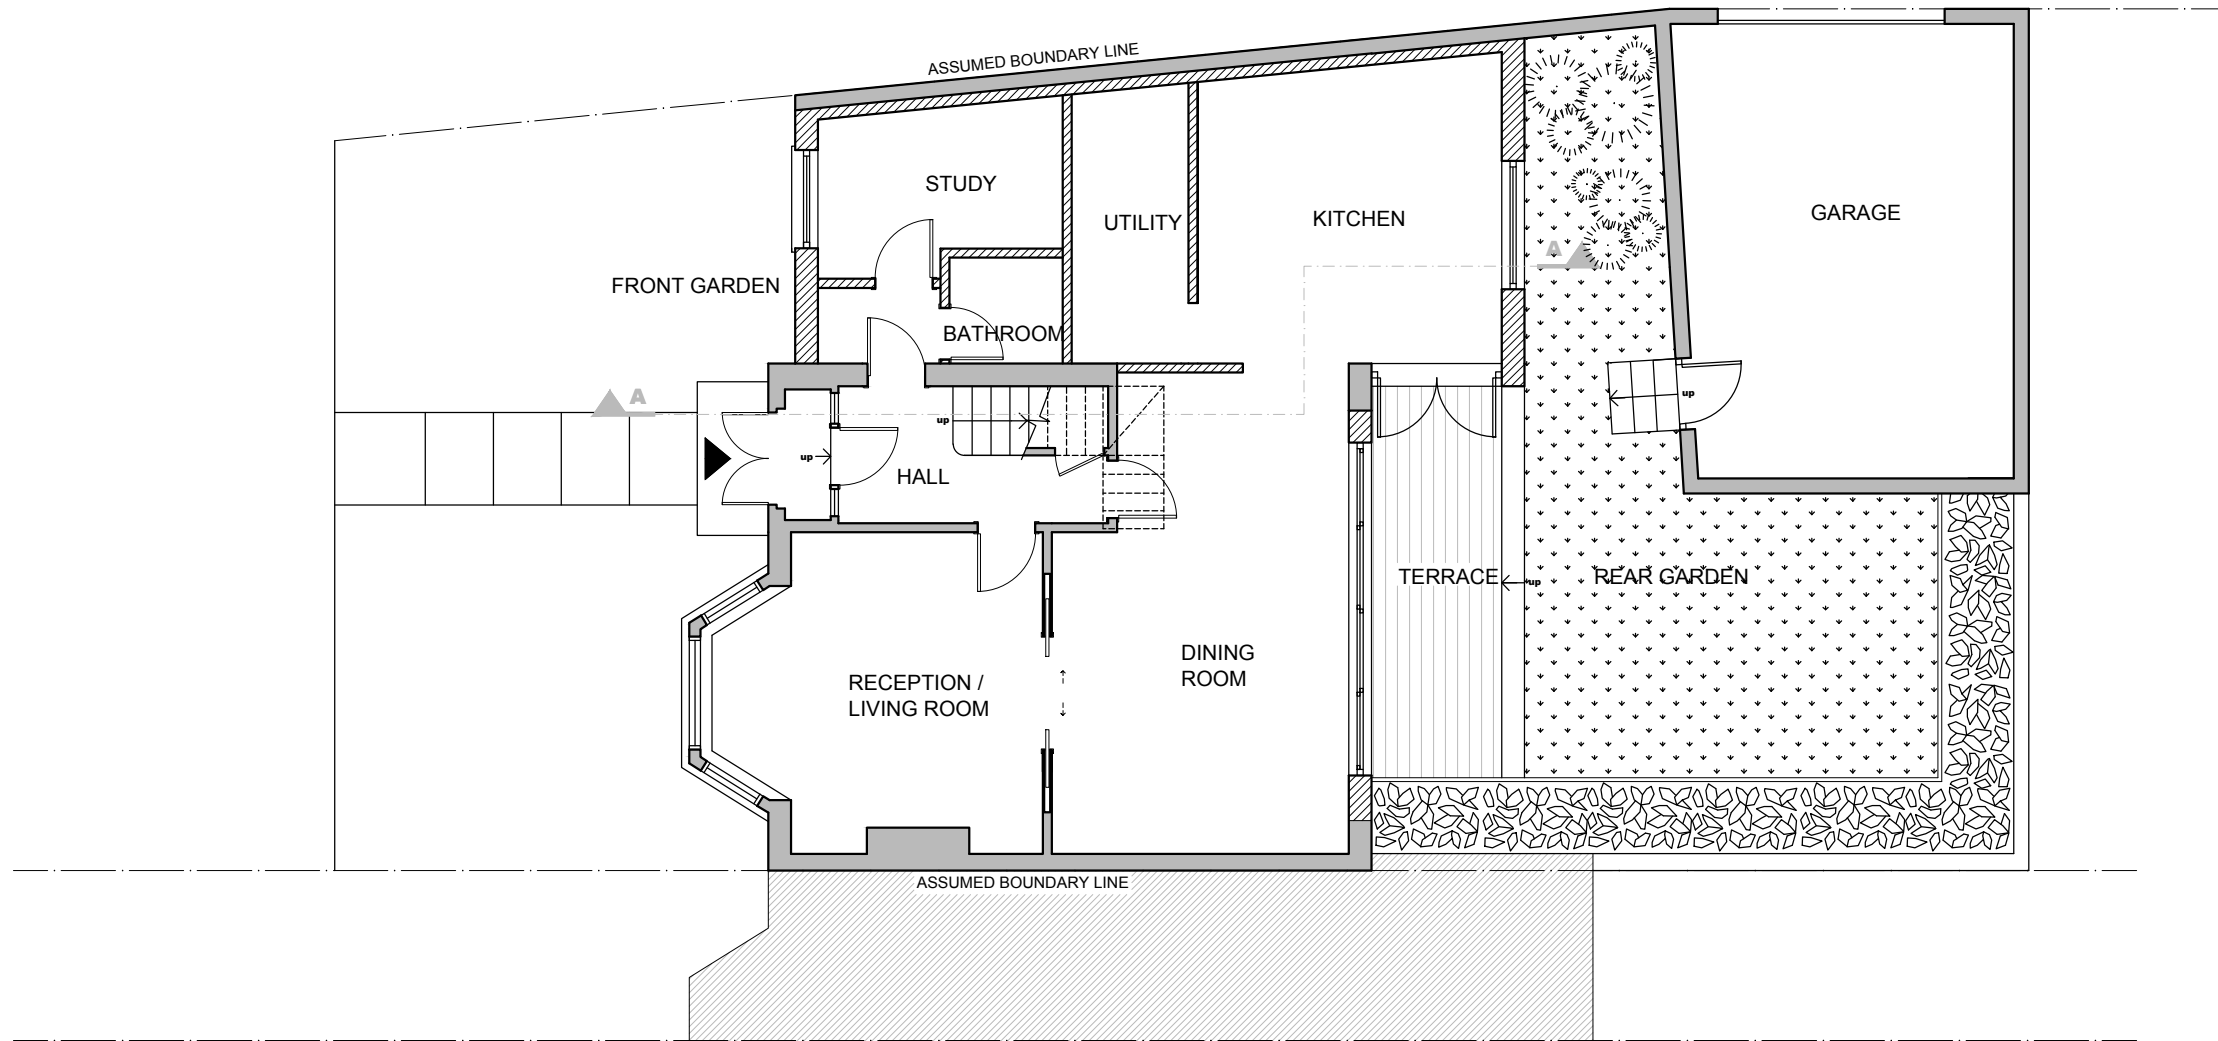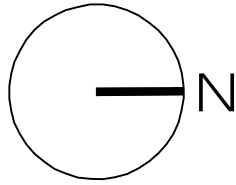



10  
A-(13)-010

PROPOSED GROUND FLOOR PLAN  
1:50@ A1,1:100 @ A3

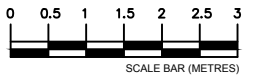

PROJECT NAME:	CLIENT/PROJECT:	NOTES : All dimensions in millimetres. All dimensions and levels are to be checked on site by the main contractor prior to commencing excavation works. Any discrepancy is to be reported back to the designer for instruction. This drawing is the property of VORBILD ARCHITECTURE LIMITED and may not be reproduced or disclosed to a third party in any form without written permission	ARCHITECTURE:  www.vorbild.co.uk	CONSTRUCTION: INSTALLATIONS: INSTALLATIONS:	SHEET TITLE:  PROPOSED GROUND FLOOR PLAN	DRAWING STATUS: FOR PLANNING DRAWN BY: KK/MS APPROVED: MS	JOB NUMBER: 1243 DRAWING No: A-(13)-010 SCALE: 1:100 DATE: 27.02.2023 Rev. No.: REV A
---------------	-----------------	--	---	---	---	--	--



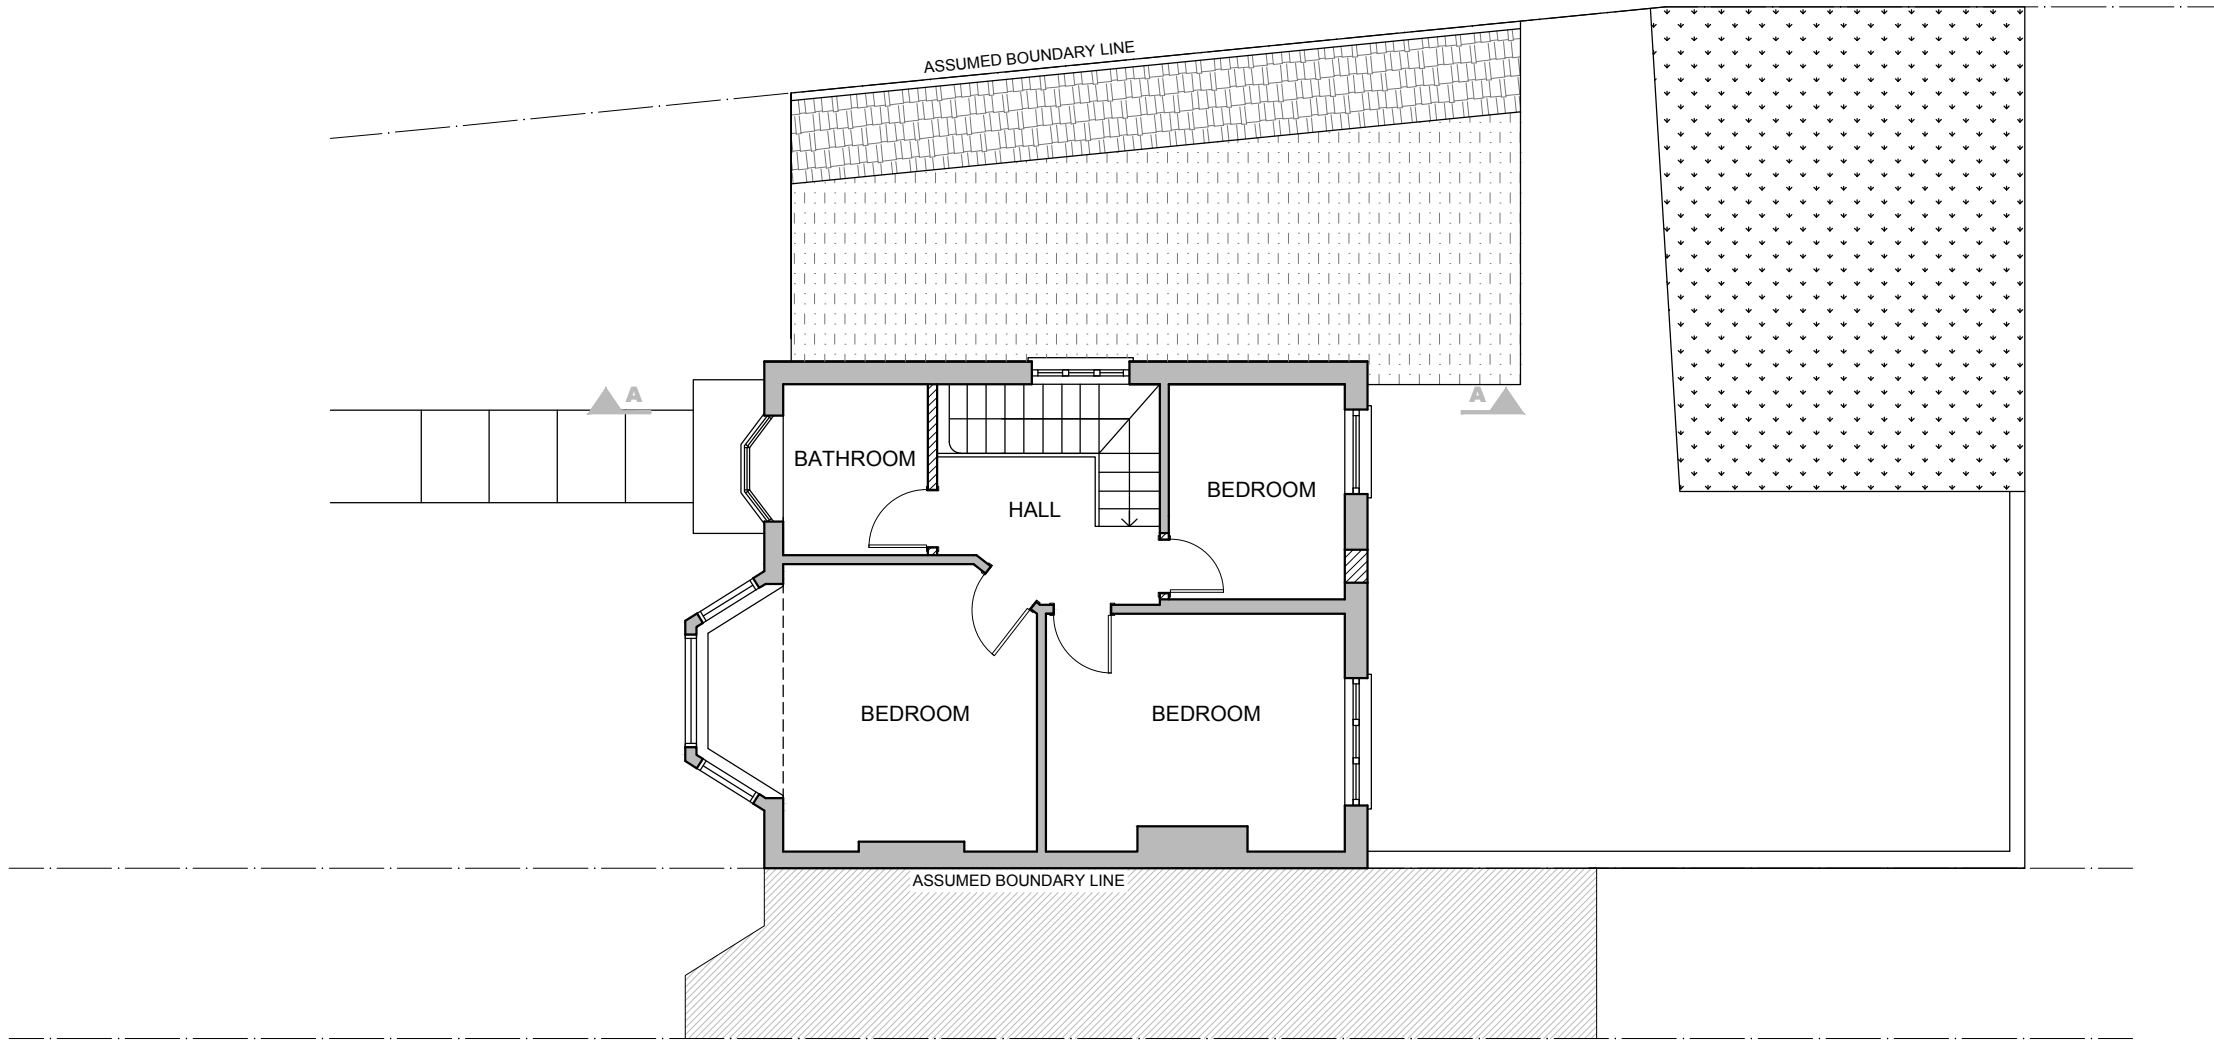
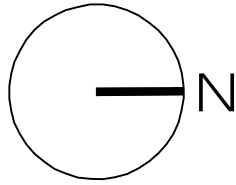


11  
A-(13)-011

PROPOSED FIRST FLOOR PLAN  
1:50@ A1,1:100 @ A3

PROJECT NAME:	CLIENT/PROJECT:	NOTES : All dimensions in millimetres. All dimensions and levels are to be checked on site by the main contractor prior to commencing excavation works. Any discrepancy is to be reported back to the designer for instruction. This drawing is the property of VORBILD ARCHITECTURE LIMITED and may not be reproduced or disclosed to a third party in any form without written permission	ARCHITECTURE:  www.vorbild.co.uk info@vorbild.co.uk	CONSTRUCTION: INSTALLATIONS: INSTALLATIONS:	SHEET TITLE:  PROPOSED FIRST FLOOR PLAN	DRAWING STATUS: FOR PLANNING DRAWN BY: KK/MS APPROVED: MS	JOB NUMBER: 1243 DRAWING No: A-(13)-011 SCALE: 1:100 DATE: 27.02.2023 Rev. No.: REV A
---------------	-----------------	--	--	---	--	--	--



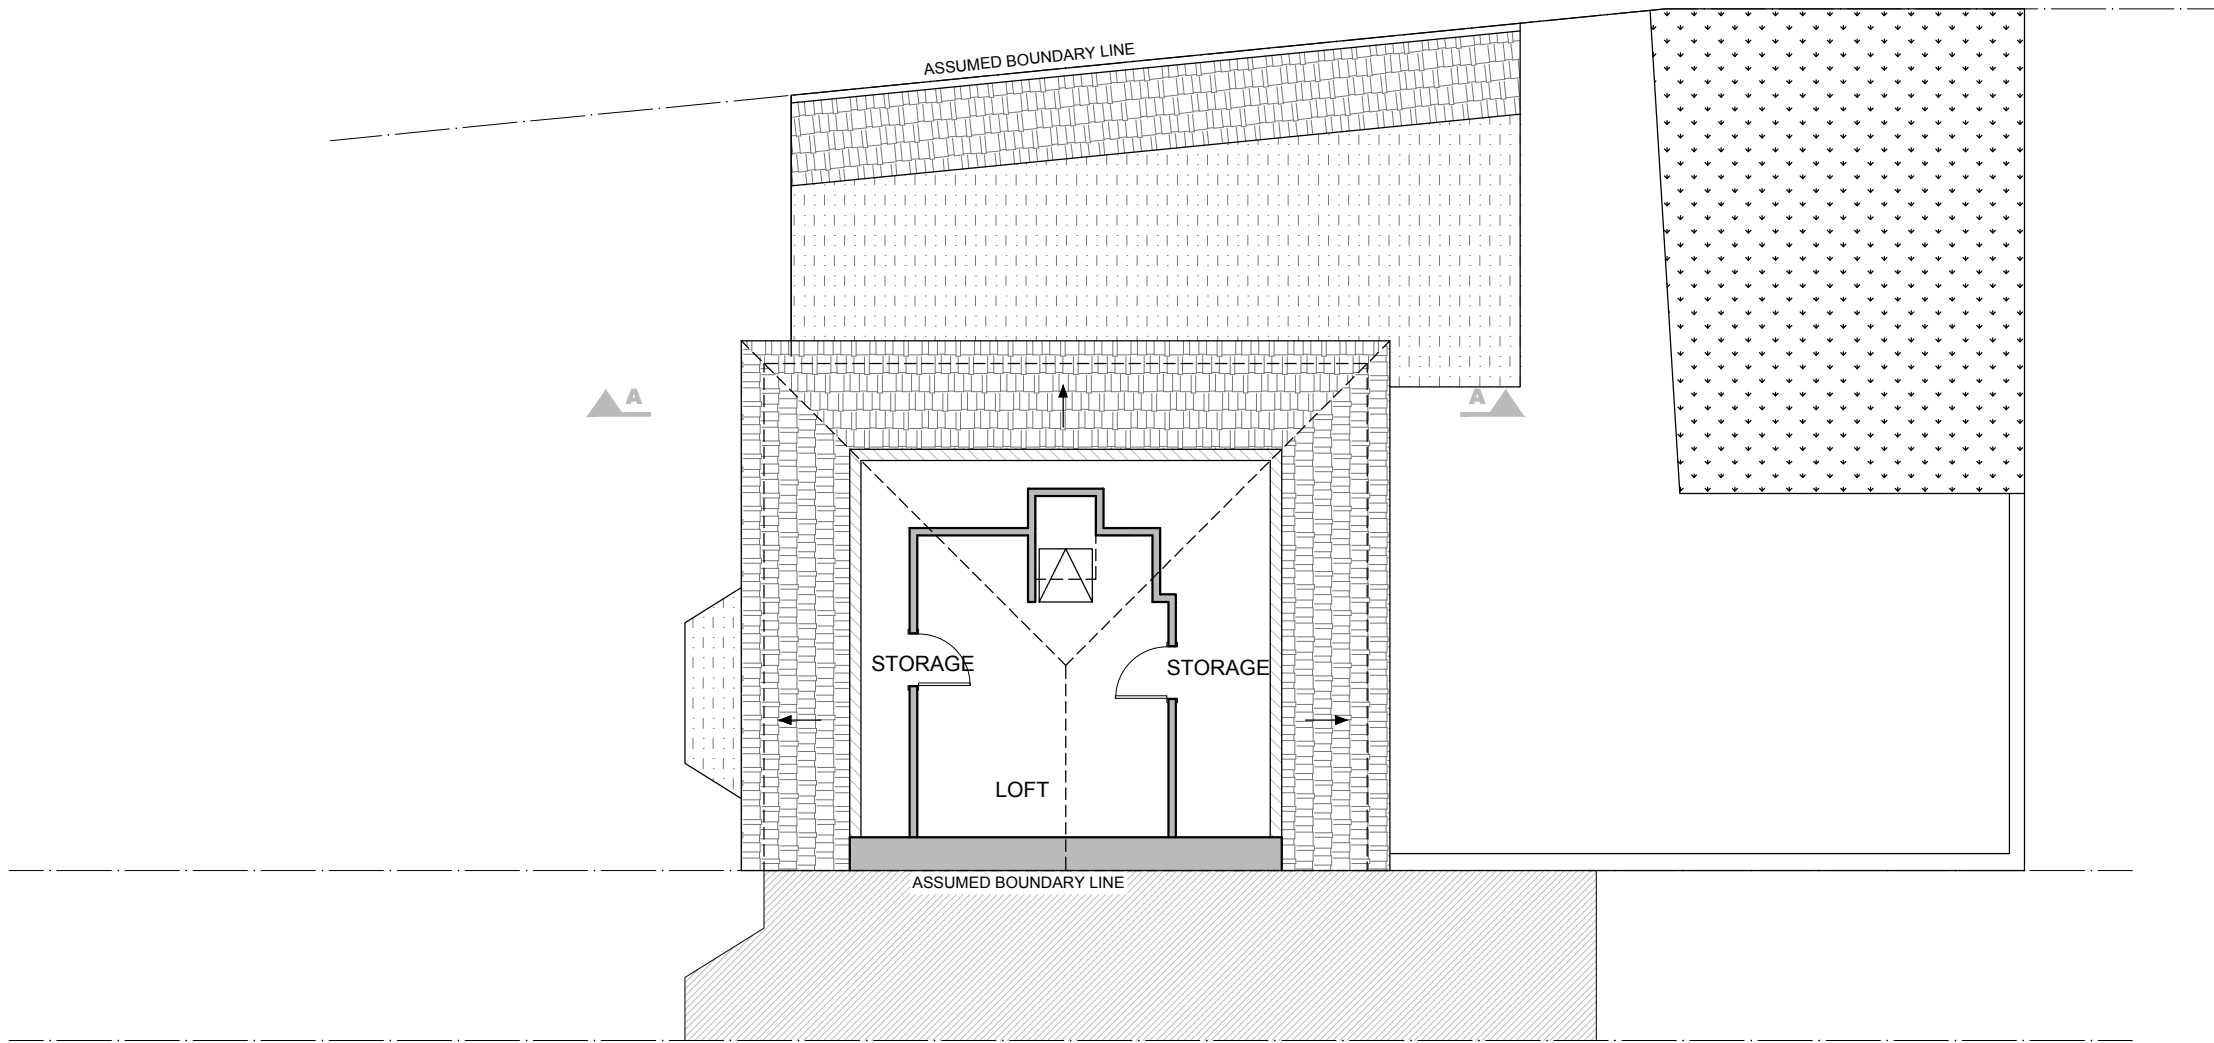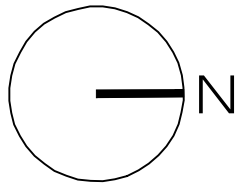


12

A-(13)-012



PROPOSED LOFT PLAN

1:50@ A1,1:100 @ A3

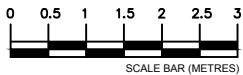

PROJECT NAME:	CLIENT/PROJECT:	NOTES : All dimensions in millimetres. All dimensions and levels are to be checked on site by the main contractor prior to commencing excavation works. Any discrepancy is to be reported back to the designer for instruction. This drawing is the property of VORBILD ARCHITECTURE LIMITED and may not be reproduced or disclosed to a third party in any form without written permission	ARCHITECTURE:  <b>VORBILD</b> ARCHITECTURE <a href="http://www.vorbild.co.uk">www.vorbild.co.uk</a> <a href="mailto:info@vorbild.co.uk">info@vorbild.co.uk</a>	CONSTRUCTION: INSTALLATIONS: INSTALLATIONS:	SHEET TITLE:  PROPOSED LOFT PLAN	DRAWING STATUS: FOR PLANNING DRAWN BY: KK/MS APPROVED: MS	JOB NUMBER: 1243 DRAWING No: A-(13)-012 SCALE: 1:100 DATE: 27.02.2023 Rev. No.: REV A
---------------	-----------------	--	--	---	---	--	--



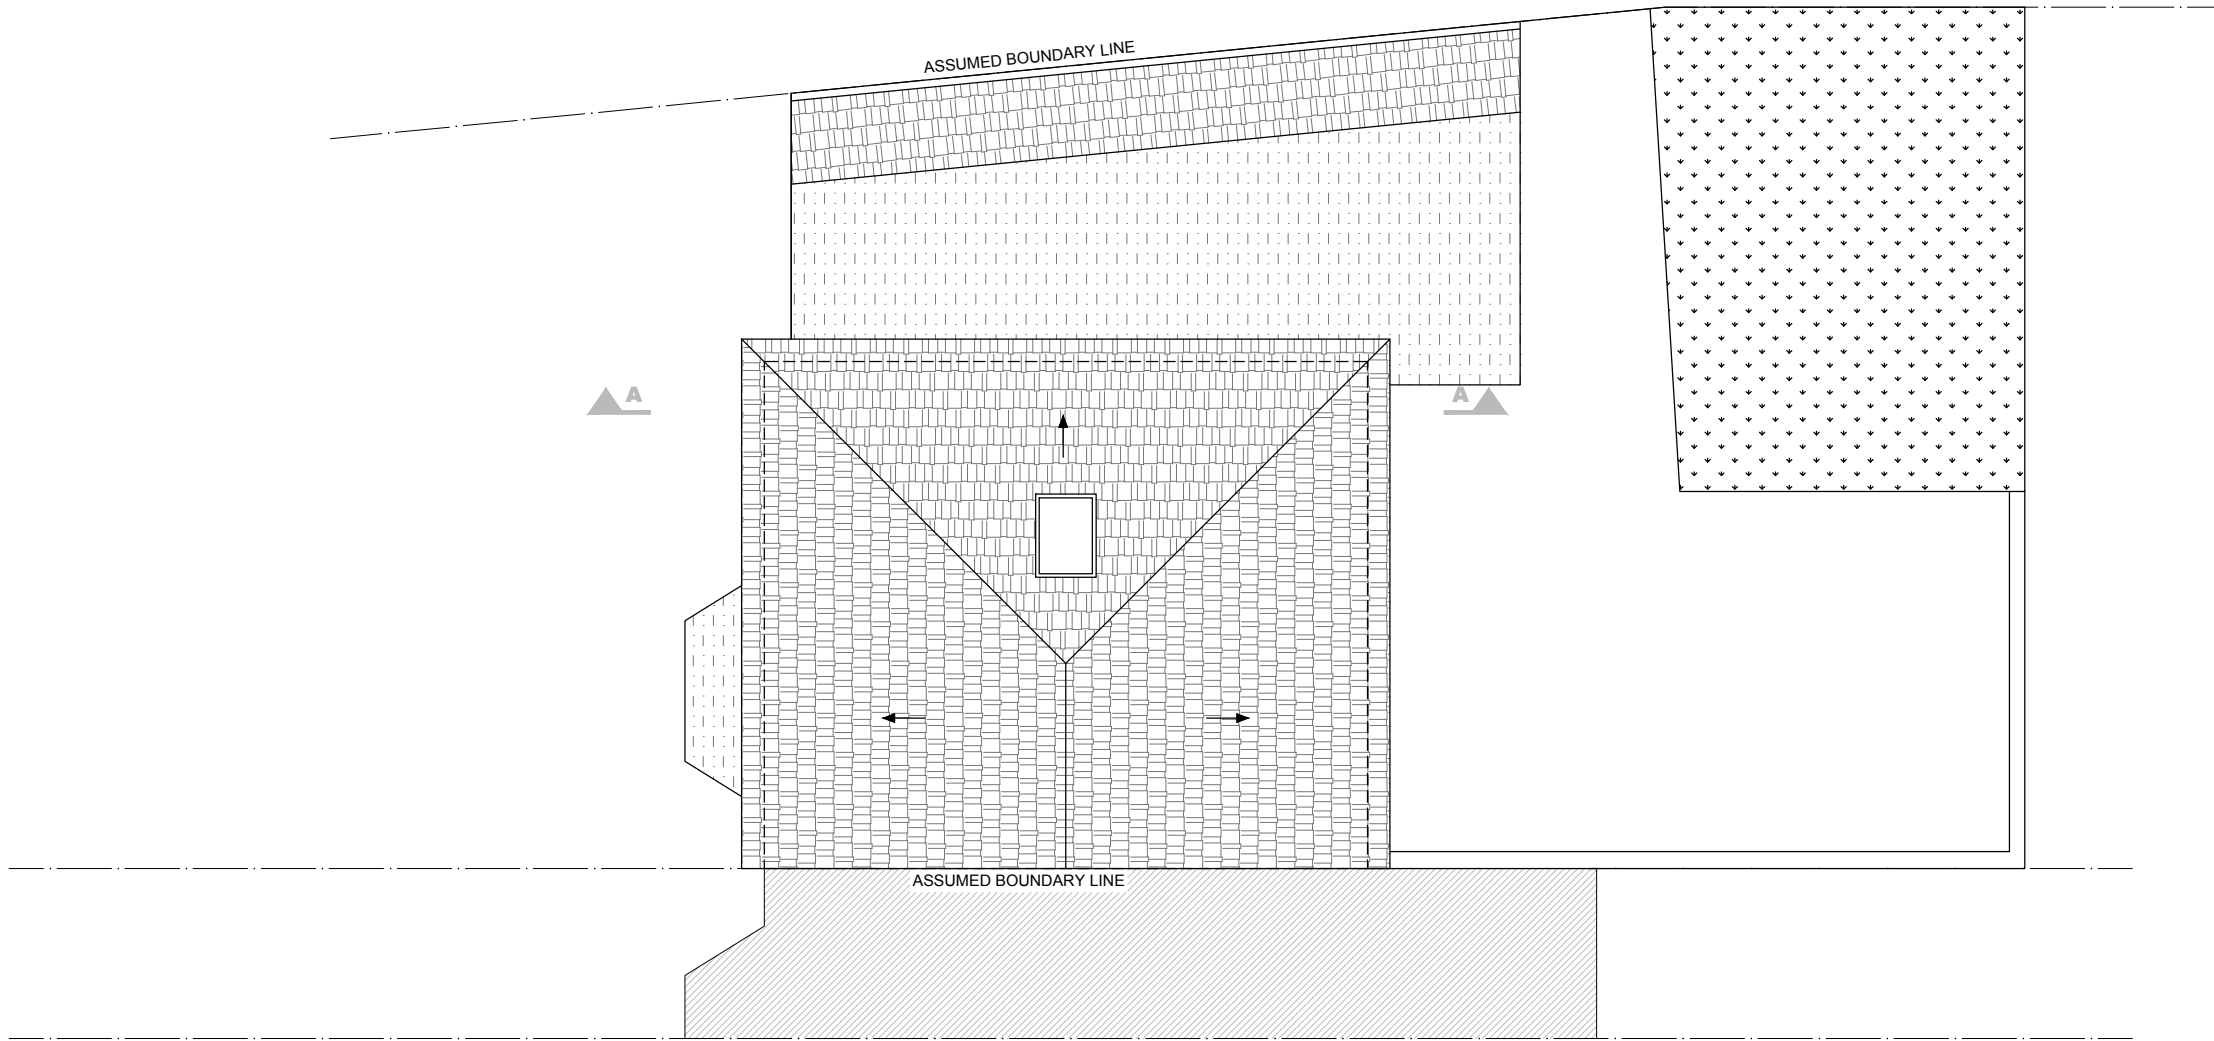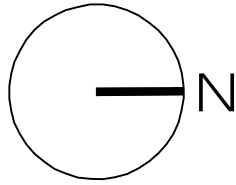


13  
A-(13)-013


PROPOSED ROOF PLAN

1:50@ A1, 1:100 @ A3




PROJECT NAME:	CLIENT/PROJECT:	NOTES : All dimensions in millimetres. All dimensions and levels are to be checked on site by the main contractor prior to commencing excavation works. Any discrepancy is to be reported back to the designer for instruction. This drawing is the property of VORBILD ARCHITECTURE LIMITED and may not be reproduced or disclosed to a third party in any form without written permission	ARCHITECTURE:  VORBILD ARCHITECTURE www.vorbild.co.uk info@vorbild.co.uk	CONSTRUCTION: INSTALLATIONS: INSTALLATIONS:	SHEET TITLE:  PROPOSED ROOF PLAN	DRAWING STATUS: FOR PLANNING DRAWN BY: KK/MS APPROVED: MS	JOB NUMBER: 1243 DRAWING No: A-(13)-013 SCALE: 1:100 DATE: 27.02.2023 Rev. No.: REV A
---------------	-----------------	--	---	---	---	--	--



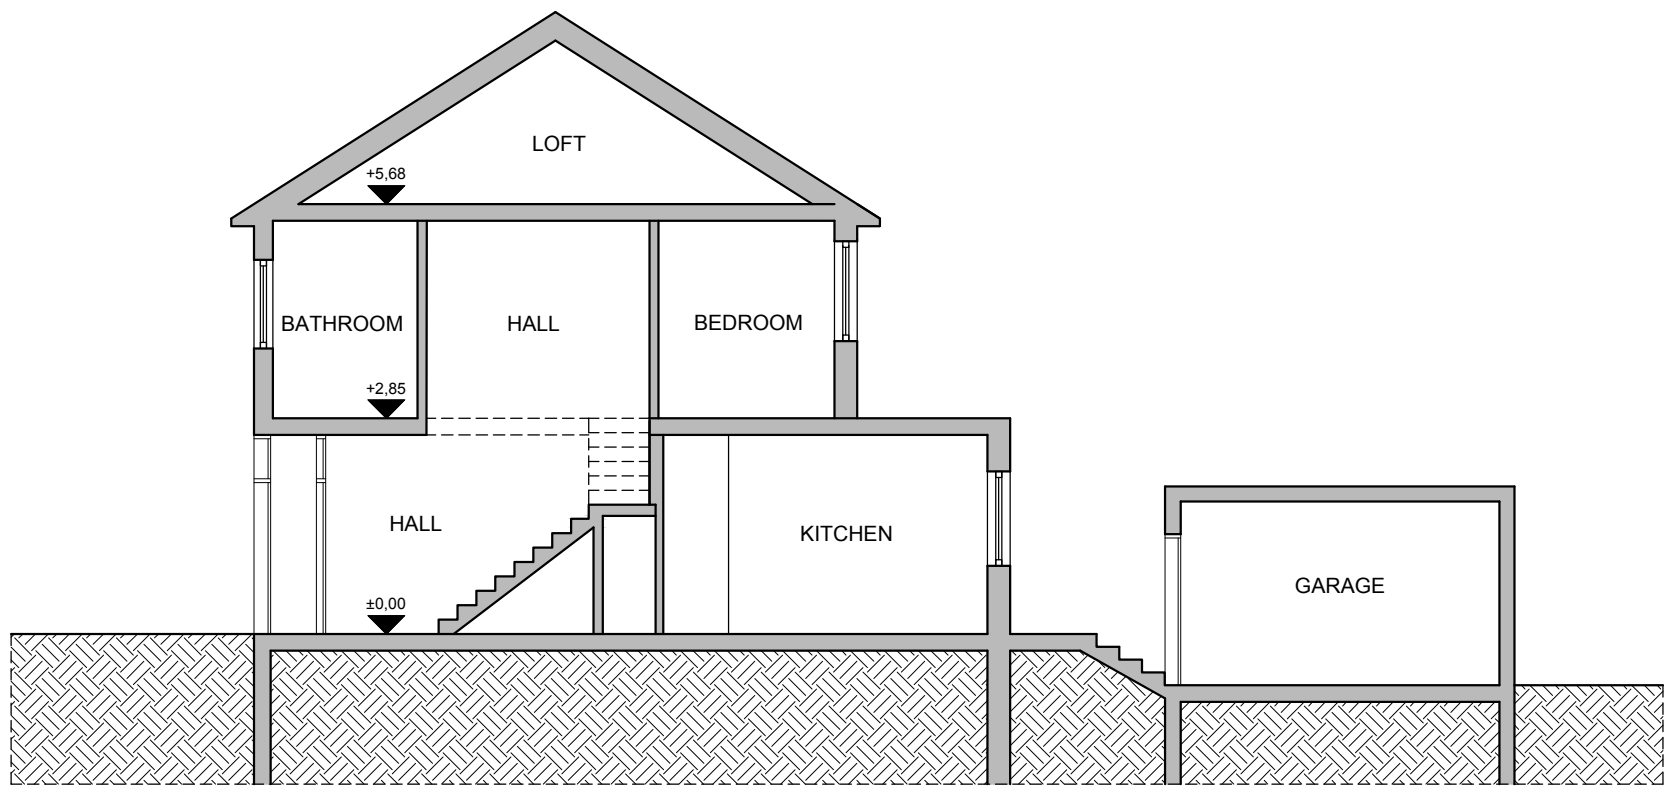

14  
A-(14)-010

PROPOSED SECTION A-A  
1:50@ A1,1:100 @ A3

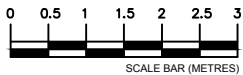


PROJECT NAME:	CLIENT/PROJECT:	NOTES : All dimensions in millimetres. All dimensions and levels are to be checked on site by the main contractor prior to commencing excavation works. Any discrepancy is to be reported back to the designer for instruction. This drawing is the property of VORBILD ARCHITECTURE LIMITED and may not be reproduced or disclosed to a third party in any form without written permission	ARCHITECTURE:  <b>VORBILD</b> ARCHITECTURE www.vorbild.co.uk info@vorbild.co.uk	CONSTRUCTION: INSTALLATIONS: INSTALLATIONS:	SHEET TITLE:  PROPOSED SECTION A-A	DRAWING STATUS: FOR PLANNING DRAWN BY: KK/MS APPROVED: MS	JOB NUMBER: 1243 DRAWING No: A-(14)-010 SCALE: 1:100 DATE: 27.02.2023 Rev. No.: REV A
---------------	-----------------	--	---	---	---	--	--






15  
A-(15)-010

PROPOSED FRONT ELEVATION  
1:50@ A1,1:100 @ A3

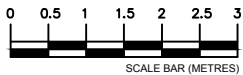

PROJECT NAME:	CLIENT/PROJECT:	NOTES : All dimensions in millimetres. All dimensions and levels are to be checked on site by the main contractor prior to commencing excavation works. Any discrepancy is to be reported back to the designer for instruction. This drawing is the property of VORBILD ARCHITECTURE LIMITED and may not be reproduced or disclosed to a third party in any form without written permission	ARCHITECTURE:  VORBILD ARCHITECTURE www.vorbild.co.uk info@vorbild.co.uk	CONSTRUCTION: INSTALLATIONS: INSTALLATIONS:	SHEET TITLE:  PROPOSED FRONT ELEVATION	DRAWING STATUS: FOR PLANNING DRAWN BY: KK/MS APPROVED: MS	JOB NUMBER: 1243 DRAWING No: A-(15)-010 SCALE: 1:100 DATE: 27.02.2023 Rev. No.: REV A
---------------	-----------------	--	---	---	---	--	--





16  
A-(15)-011

PROPOSED REAR ELEVATION  
1:50@ A1,1:100 @ A3



PROJECT NAME:	CLIENT/PROJECT:	NOTES : All dimensions in millimetres. All dimensions and levels are to be checked on site by the main contractor prior to commencing excavation works. Any discrepancy is to be reported back to the designer for instruction. This drawing is the property of VORBILD ARCHITECTURE LIMITED and may not be reproduced or disclosed to a third party in any form without written permission	ARCHITECTURE:  www.vorbild.co.uk	CONSTRUCTION: INSTALLATIONS: INSTALLATIONS:	SHEET TITLE:  PROPOSED REAR ELEVATION	DRAWING STATUS: FOR PLANNING DRAWN BY: KK/MS APPROVED: MS	JOB NUMBER: 1243 DRAWING No: A-(15)-011 SCALE: 1:100 DATE: 27.02.2023 Rev. No.: REV A
---------------	-----------------	--	---	---	--	--	--