


**EXISTING - Garden Flat Floor Plan**

Scale 1:100@A3 EX-01

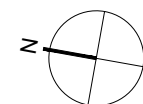

architect



175 Graham Road  
London, E8 1PD

info@ccasa.co.uk  
www.ccasa.co.uk  
@ccasaarchitects

notes

- All dimensions to be checked on site before fabrication
- Contractor to refer to engineers' drawings before proceeding with works
- All drawings and designs are covered by design right (Intellectual property), and may not be distributed, copied or issued without written consent of the architect
- All design concepts are the sole property of the architect and no adaptations, reproductions or copies may be made without written consent of the architect
- These drawings are subject to any variation required or recommended by any statutory authority, or for the better carrying out of the works
- Samples to be provided by contractor for the architect approval
- All finishes to architect's satisfaction
- All drawings to be approved by the architect before construction
- All works to be carried out in accordance with current Building Regulations

revisions

- Planning
- Planning
- Planning
- Planning

date rev

- 28.11.22 00
- 30.11.22 01
- 02.02.23 02
- 08.02.23 03
- 27.02.23 04

project

5 Wadham Gardens  
London NW3 3DN

client

Private Client

drawing title

**EXISTING**  
Garden Flat Floor Plan

scale at A1

2152

scale at A3

1:100

date

27.02.23

job no.


2152

drawing

EX-01

rev.

04

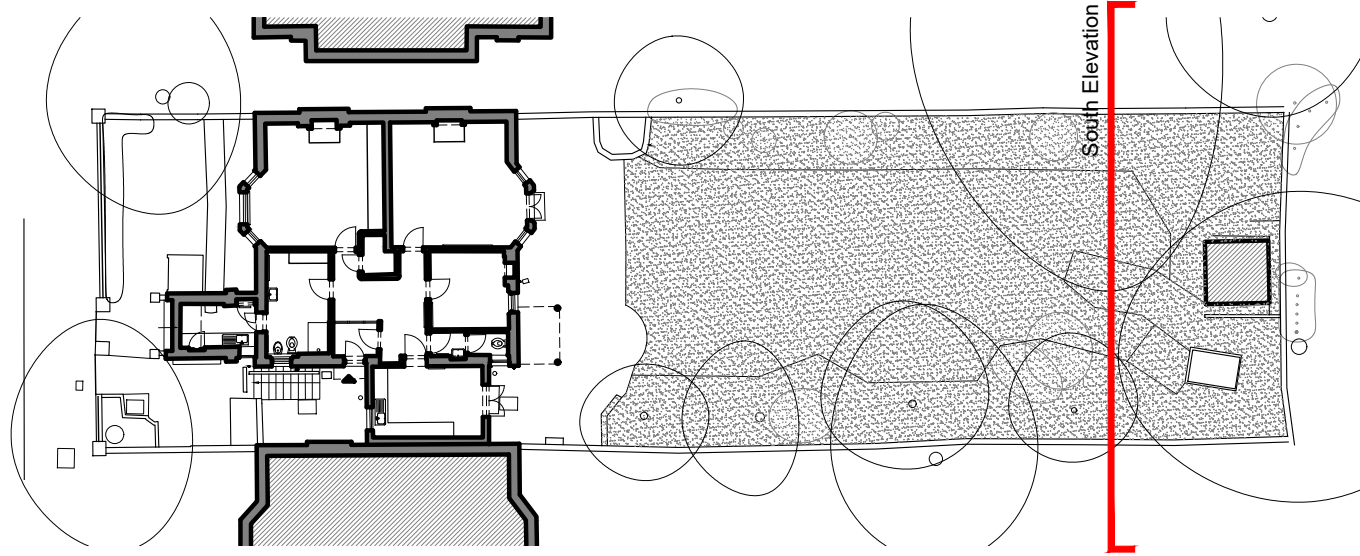

**EXISTING - Key Plan**  
Scale nts@A3 EX-02

notes

- All dimensions to be checked on site before fabrication
- Contractor to refer to engineers' drawings before proceeding with works
- All drawings and designs are covered by design right (Intellectual property), and may not be distributed, copied or issued without written consent of the architect
- All design concepts are the sole property of the architect and no adaptations, reproductions or copies may be made without written consent of the architect
- These drawings are subject to any variation required or recommended by any statutory authority, or for the better carrying out of the works
- Samples to be provided by contractor for the architect approval
- All finishes to architect's satisfaction
- All drawings to be approved by the architect before construction
- All works to be carried out in accordance with current Building Regulations

revisions	date	rev
Planning	28.11.22	00
Planning	02.02.23	01
Planning	27.02.23	02

architect



175 Graham Road  
London, E8 1PD

info@ccasa.co.uk  
www.ccasa.co.uk  
@ccasaarchitects

project

133 King Henry's Road, Garden Flat,  
London NW3 3RD

client


Private Client

drawing title

**EXISTING**  
**South Elevation**

scale at A1	scale at A3	date
	1:100	27.02.23


job no.	drawing	rev.
2116	EX-02	02

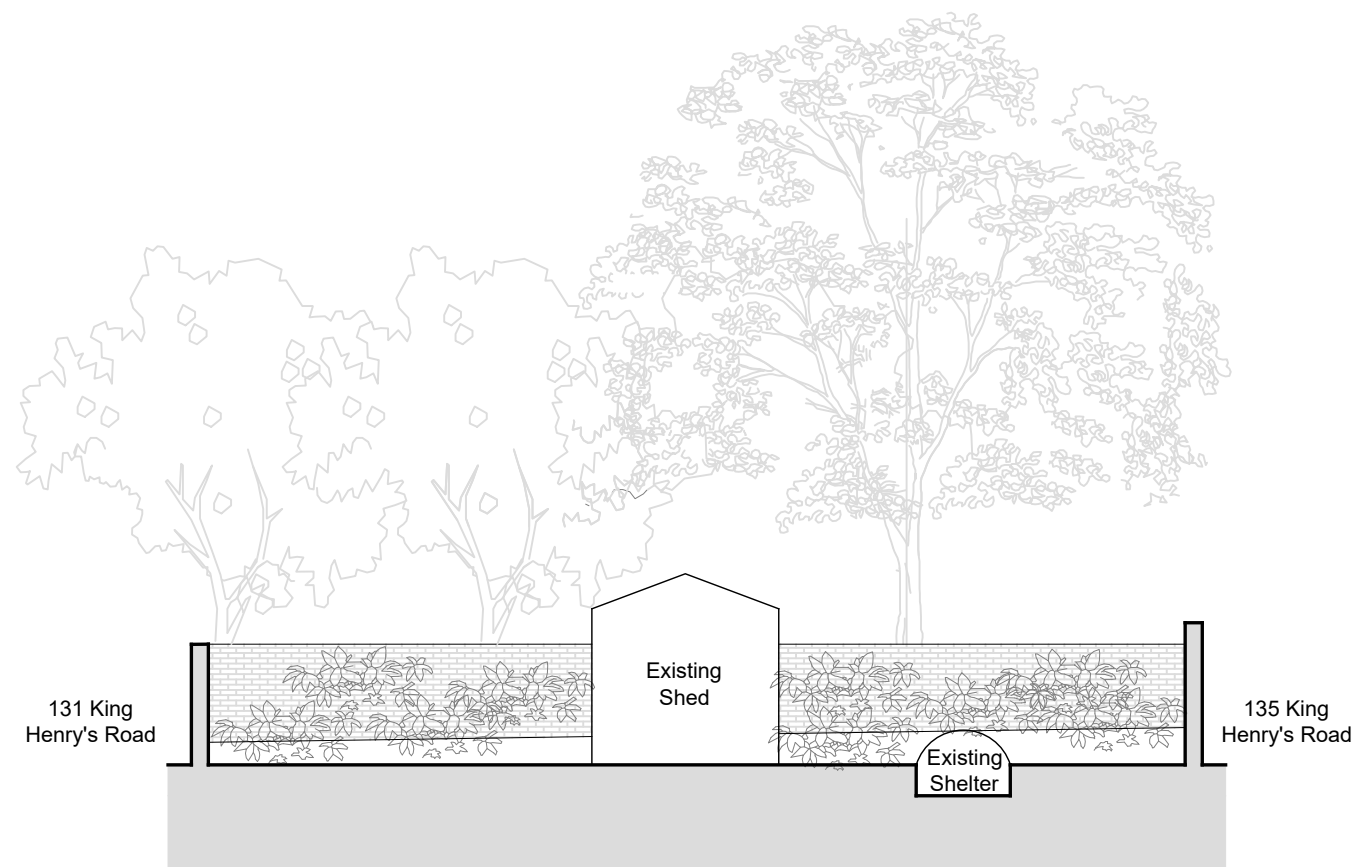

**EXISTING - South Elevation**  
Scale 1:100@A3 EX-02





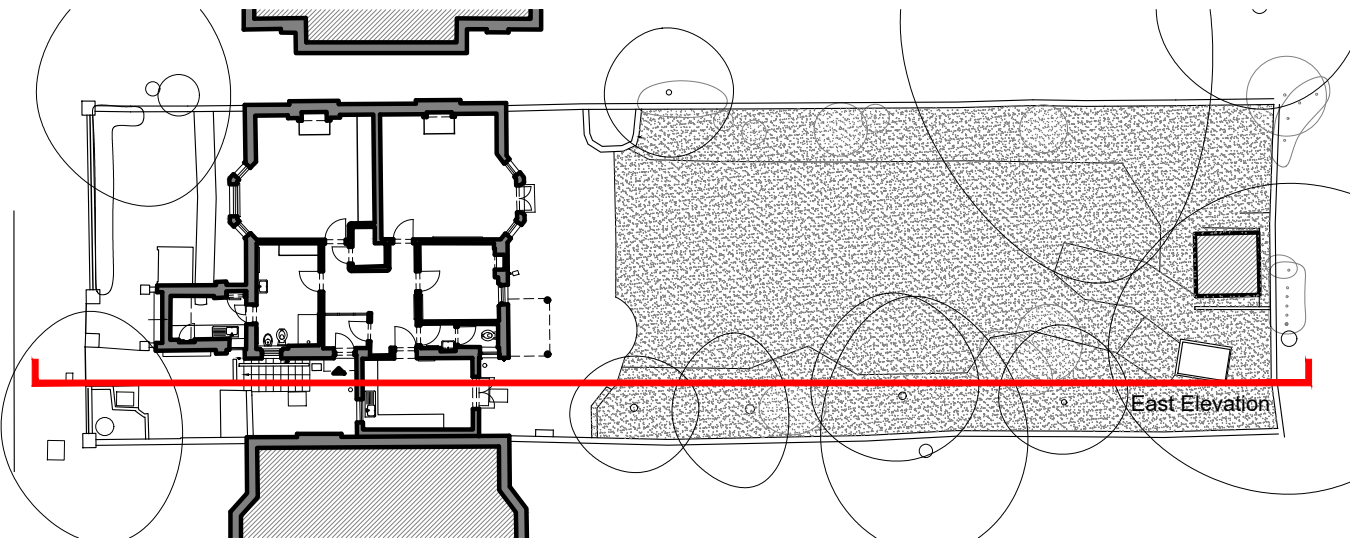

**EXISTING - Key Plan**  
Scale nts@A3 EX-03



**EXISTING - East Elevation**  
Scale 1:100@A3 EX-03



**notes**

- All dimensions to be checked on site before fabrication
- Contractor to refer to engineers' drawings before proceeding with works
- All drawings and designs are covered by design right (Intellectual property), and may not be distributed, copied or issued without written consent of the architect
- All design concepts are the sole property of the architect and no adaptations, reproductions or copies may be made without written consent of the architect
- These drawings are subject to any variation required or recommended by any statutory authority, or for the better carrying out of the works
- Samples to be provided by contractor for the architect approval
- All finishes to architect's satisfaction
- All drawings to be approved by the architect before construction
- All works to be carried out in accordance with current Building Regulations

revisions	date	rev
Planning	28.11.22	00
Planning	02.02.23	01
Planning	27.02.23	02

**architect**



175 Graham Road  
London, E8 1PD

info@ccasa.co.uk  
www.ccasa.co.uk  
@ccasaarchitects

**project**

133 King Henry's Road, Garden Flat,  
London NW3 3RD

**client**


Private Client

**drawing title**

**EXISTING**  
**East Elevation**

scale at A1	scale at A3	date
	1:100	27.02.23

job no.	drawing	rev.
2116	EX-03	02

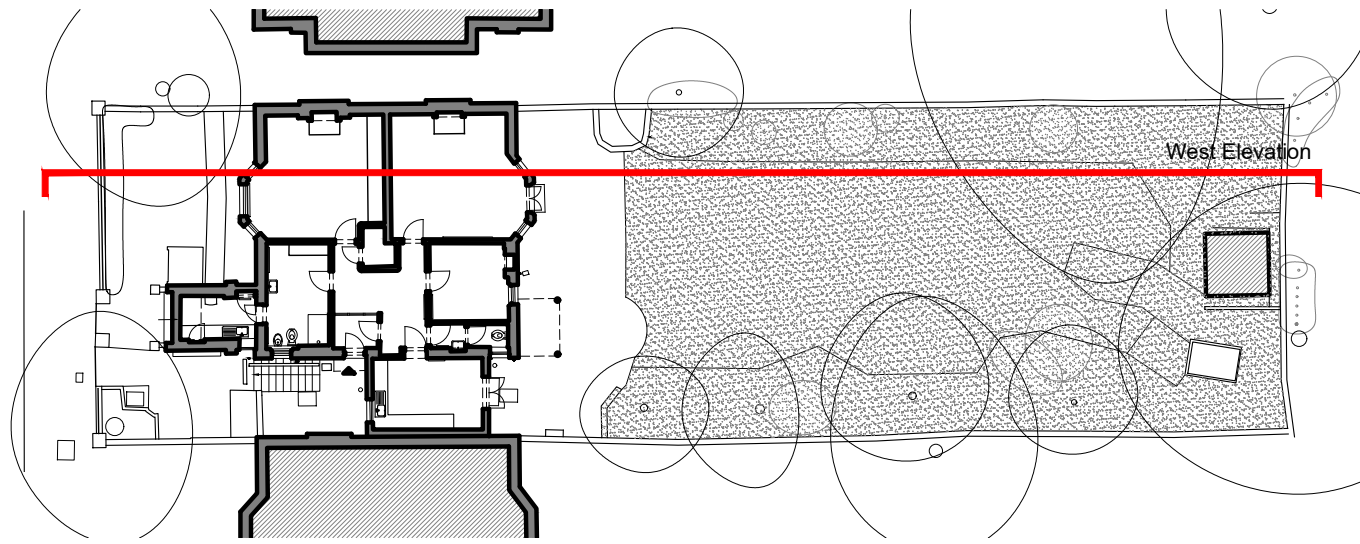

**EXISTING - Key Plan**  
Scale nts@A3 EX-04



**EXISTING - West Elevation**  
Scale 1:100@A3 EX-04

notes

- All dimensions to be checked on site before fabrication
- Contractor to refer to engineers' drawings before proceeding with works
- All drawings and designs are covered by design right (Intellectual property), and may not be distributed, copied or issued without written consent of the architect
- All design concepts are the sole property of the architect and no adaptations, reproductions or copies may be made without written consent of the architect
- These drawings are subject to any variation required or recommended by any statutory authority, or for the better carrying out of the works
- Samples to be provided by contractor for the architect approval
- All finishes to architect's satisfaction
- All drawings to be approved by the architect before construction
- All works to be carried out in accordance with current Building Regulations

revisions	date	rev
Planning	28.11.22	00
Planning	02.02.23	01
Planning	27.02.23	02

architect



175 Graham Road  
London, E8 1PD

info@ccasa.co.uk  
www.ccasa.co.uk  
@ccasaarchitects

project

133 King Henry's Road, Garden Flat,  
London NW3 3RD

client

Private Client

drawing title

**EXISTING**  
**West Elevation**

scale at A1	scale at A3	date
	1:100	27.02.23

job no.	drawing	rev.
2116	EX-04	02

