

PLANNING NOTES

Architectural Information - the level of detail shown on the drawings is relative to the submission of a PLANNING APPLICATION.

The drawings should therefore not be used for any other purpose without both the prior agreement of the architect, and subsequent checking / development by others.

Dimensions and setting out - Do not scale from this drawing. All dimensions to be checked on site by the contractor and to be his responsibility.

Structure & Construction - these drawings, unless expressly noted otherwise, have not been fully coordinated with a Structural Engineer's input and show indicative construction build-up only.

Building Control - the client / the contractor will liaise directly with Local Authority to ensure the project is completed in accordance with the Building Regulations.

Planning - the client/ the contractor will ensure that the project is completed in accordance with the approved Planning drawings and take responsibility for the discharge of any planning conditions.

Party Walls & Rights to Light - the client/ the contractor will ensure that any notices and consents required are obtained before work commences.

Freeholder / Leaseholder / Restricted covenants / Easement approvals - the client will ensure that any notices and consents required are obtained before work commences.

Archaeological & Ecological - the client/ the contractor will ensure that any notices and consents required are obtained before work commences.

Areas - the areas provided on drawings are rounded to the nearest whole unit. Measurements are based upon received survey information and as such a reasonable allowance should be made for discrepancies or deviations that may occur during construction.



1. Internal Front Elevation - Second

Scale: 1 : 50




2. Existing Rear elevation - Second

Scale: 1 : 50

CONCEALED PIPEWORK KEY

- PRIMARY PIPE WORK
- - - DROPPED PIPE HIDDEN
- *ALL ROUTES ASSUMED

KEY PLAN

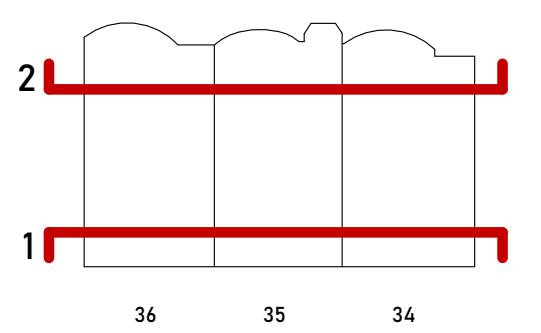

REFERENCE KEY

- - - - - PARTY WALL LINE
- EXISTING WALLS
- DEMOLISHED WALLS
- PROPOSED WALLS
- 09.01 TYPICAL OFFICE 100sqm 1000sqft
- ROOM DETAILS

Rev Date Description Author Checker

Scale at A1 / A3

1:50 / 1:100



Drawing Name

Existing Internal Elevations
Second Floor

Drawing Number

BW125 - BW - A - 00 - DR - A - E3025

BUILT.WORKS

3-5 Bleeding
Heart Yard,
London,
EC1N 8SJ

020 86385945
info@built.works
@built.works
www.built.works

PROJECT NUMBER: BW125
PROJECT NAME: AA Minor Works

CLIENT: Architectural Association

PROJECT STATUS: EXISTING

PLANNING NOTES

Architectural Information - the level of detail shown on the drawings is relative to the submission of a PLANNING APPLICATION.

The drawings should therefore not be used for any other purpose without both the prior agreement of the architect, and subsequent checking / development by others.

Dimensions and setting out - Do not scale from this drawing. All dimensions to be checked on site by the contractor and to be his responsibility.

Structure & Construction - these drawings, unless expressly noted otherwise, have not been fully coordinated with a Structural Engineer's input and show indicative construction build-up only.

Building Control - the client / the contractor will liaise directly with Local Authority to ensure the project is completed in accordance with the Building Regulations.

Planning - the client/ the contractor will ensure that the project is completed in accordance with the approved Planning drawings and take responsibility for the discharge of any planning conditions.

Party Walls & Rights to Light - the client/ the contractor will ensure that any notices and consents required are obtained before work commences.

Freeholder / Leaseholder / Restricted covenants / Easement approvals - the client will ensure that any notices and consents required are obtained before work commences.


Archaeological & Ecological - the client/ the contractor will ensure that any notices and consents required are obtained before work commences.

Areas - the areas provided on drawings are rounded to the nearest whole unit. Measurements are based upon received survey information and as such a reasonable allowance should be made for discrepancies or deviations that may occur during construction.



1. Internal Elevation - Rear

Scale: 1 : 50

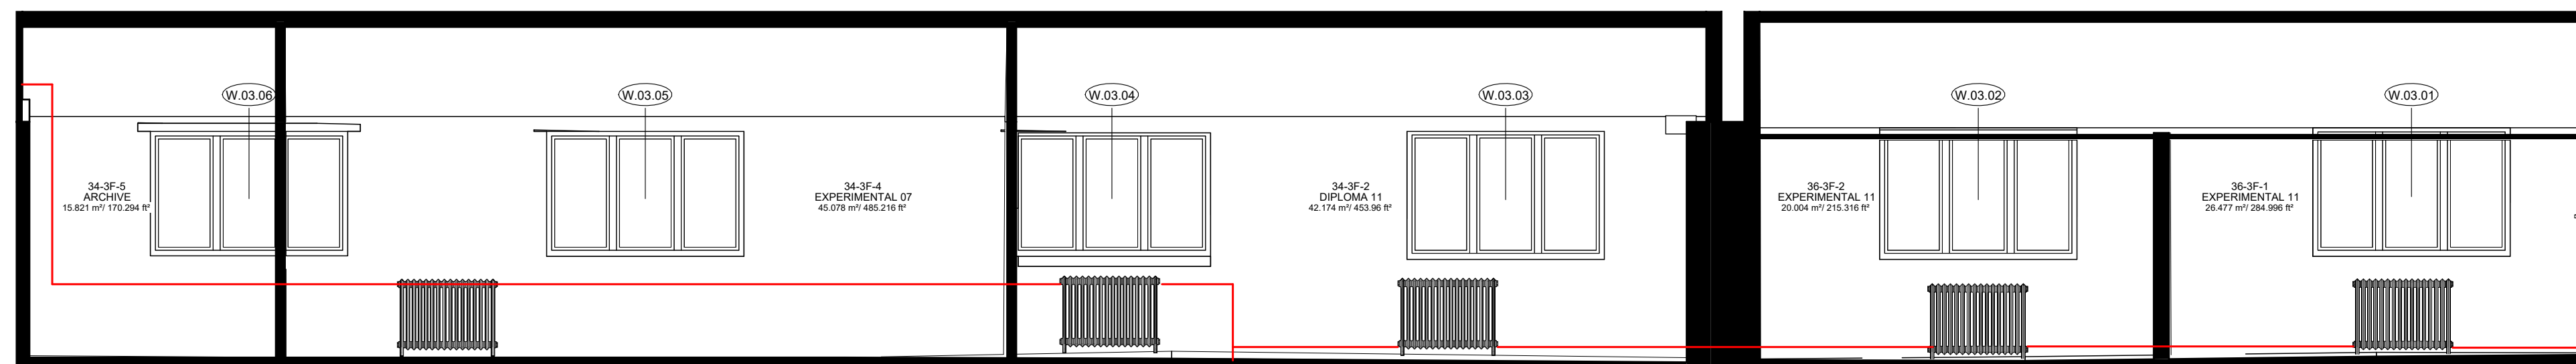


2. Internal Elevation - Front

Scale: 1 : 50

CONCEALED PIPEWORK KEY

- PRIMARY PIPE WORK
- - - DROPPED PIPE HIDDEN
- *ALL ROUTES ASSUMED

KEY PLAN

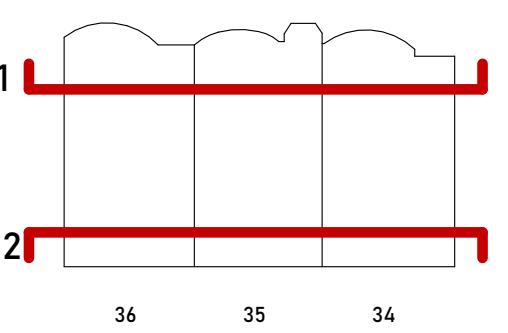


REFERENCE KEY

- - - - - PARTY WALL LINE
- EXISTING WALLS
- DEMOLISHED WALLS
- PROPOSED WALLS
- 09.01 TYPICAL OFFICE 100sqm 1000sqft
- ROOM DETAILS

Rev Date Description Author Checker

Scale at A1 / A3

1:50 / 1:100

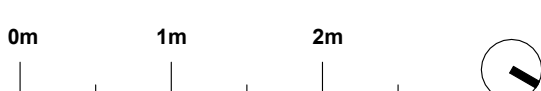

Drawing Name

Existing Internal Elevations Third Floor

Drawing Number: BW125 - BW - A - 00 - DR - A - E3026

PLANNING NOTES

Architectural Information - the level of detail shown on the drawings is relative to the submission of a PLANNING APPLICATION.

The drawings should therefore not be used for any other purpose without both the prior agreement of the architect, and subsequent checking / development by others.

Dimensions and setting out - Do not scale from this drawing. All dimensions to be checked on site by the contractor and to be his responsibility.

Structure & Construction - these drawings, unless expressly noted otherwise, have not been fully coordinated with a Structural Engineer's input and show indicative construction build-up only.

Building Control - the client / the contractor will liaise directly with Local Authority to ensure the project is completed in accordance with the Building Regulations.

Planning - the client/ the contractor will ensure that the project is completed in accordance with the approved Planning drawings and take responsibility for the discharge of any planning conditions.

Party Walls & Rights to Light - the client/ the contractor will ensure that any notices and consents required are obtained before work commences.

Freeholder / Leaseholder / Restricted covenants / Easement approvals - the client will ensure that any notices and consents required are obtained before work commences.

Archaeological & Ecological - the client/ the contractor will ensure that any notices and consents required are obtained before work commences.

Areas - the areas provided on drawings are rounded to the nearest whole unit. Measurements are based upon received survey information and as such a reasonable allowance should be made for discrepancies or deviations that may occur during construction.


NOTE:
Refer to drawing E3501 for elevations 5-12

REFERENCE KEY

- - - - - PARTY WALL LINE
- █ EXISTING WALLS
- ▭ DEMOLISHED WALLS
- ▨ PROPOSED WALLS
- 09.01 TYPICAL OFFICE 100sqm 1000sqft

Rev Date Description Author Checker

Scale at A1 / A3
1:50 / 1:100

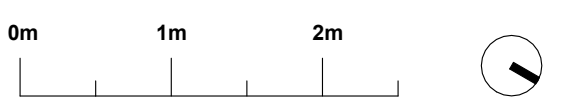


Drawing Name
Existing Room Layout Lecture Hall Sheet 01

Drawing Number Revision
BW125 - BW - A - 00 - DR - A - E3500




1. Lecture Hall Elevation 1

Scale: 1 : 50

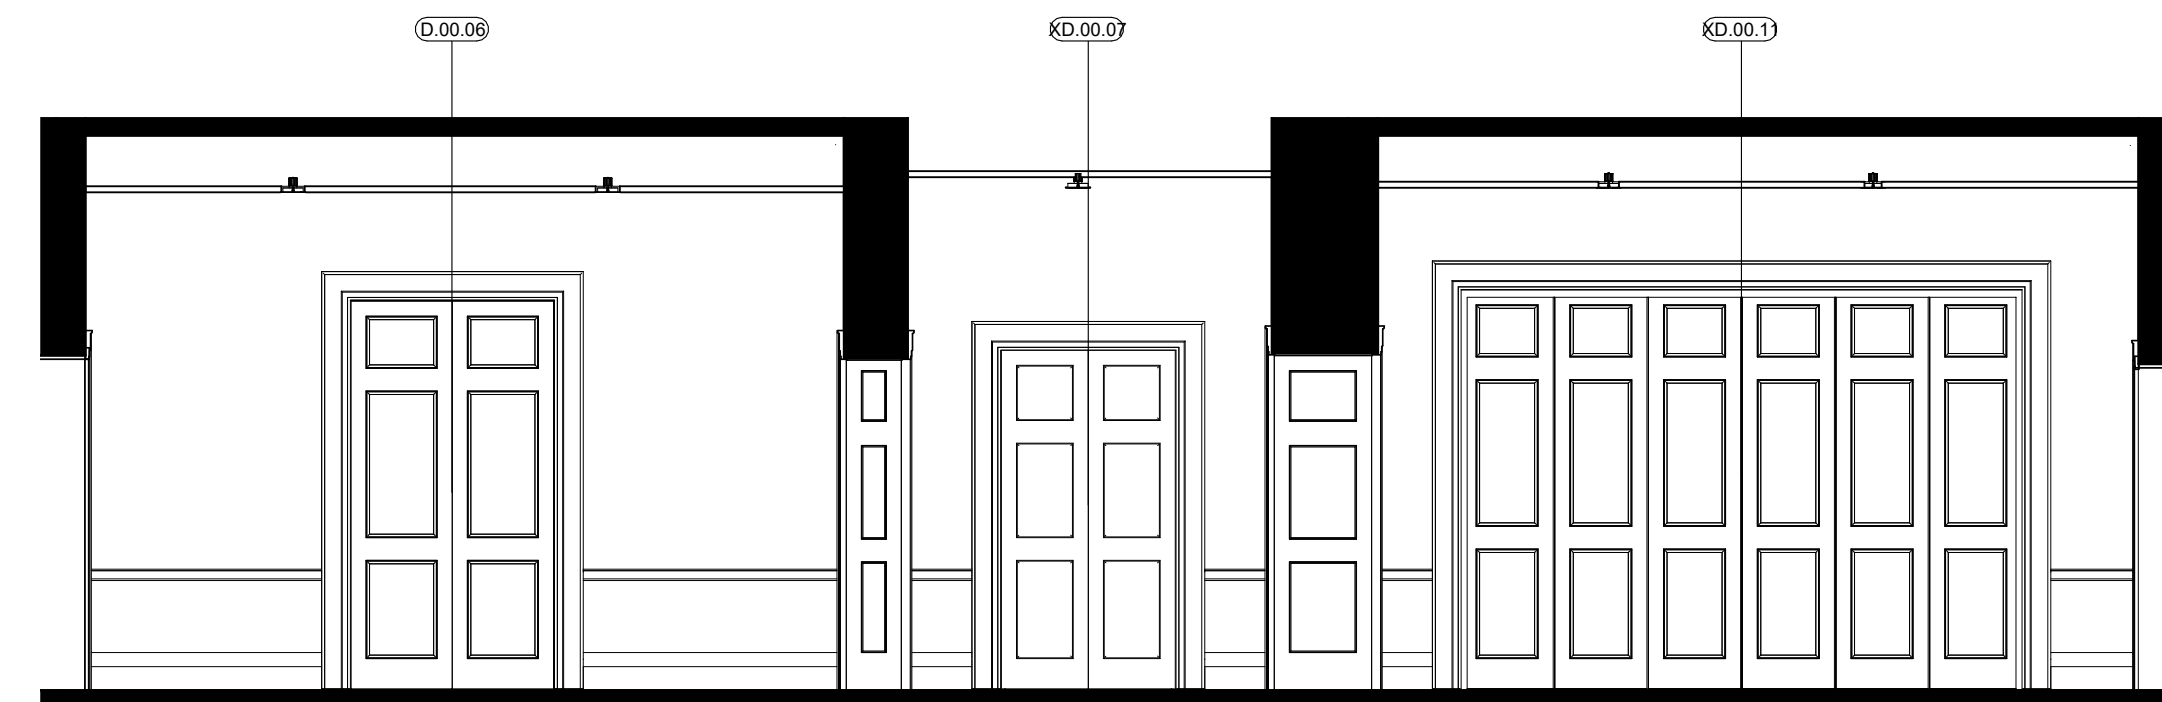


2. Lecture Hall Elevation 2

Scale: 1 : 50

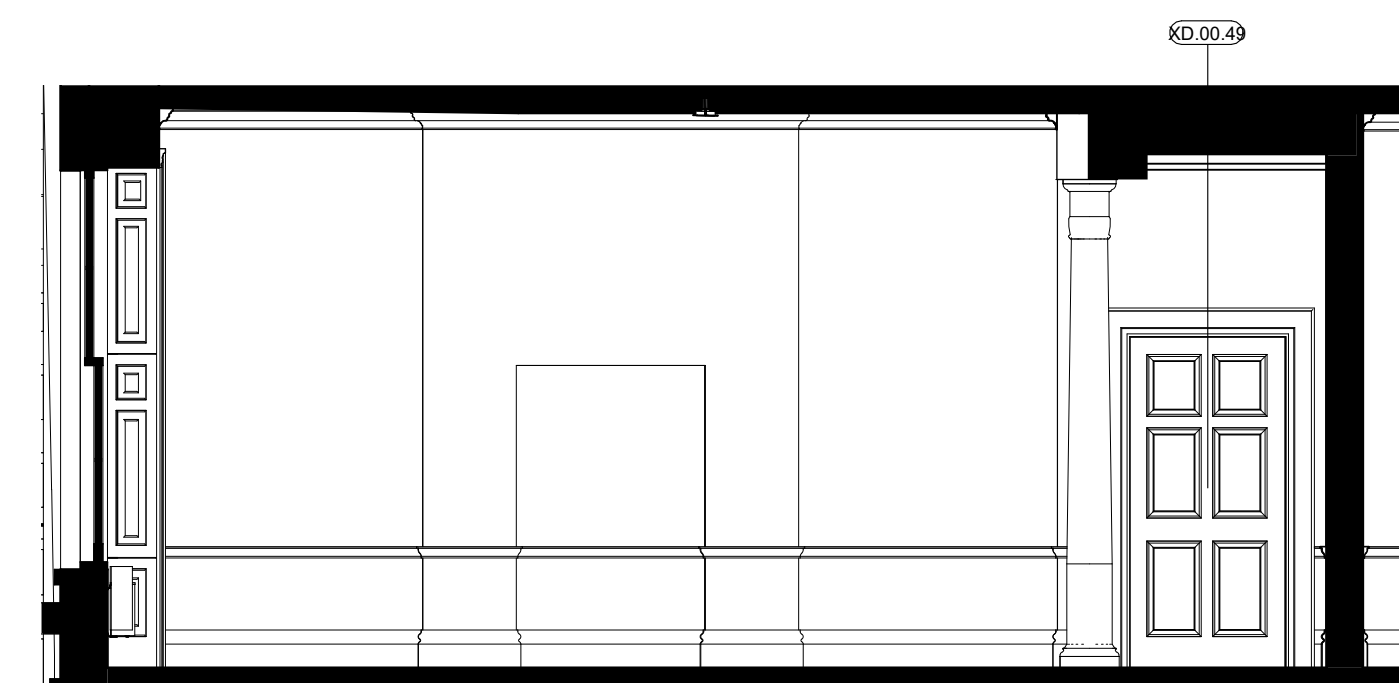


3. Lecture Hall Elevation 3

Scale: 1 : 50

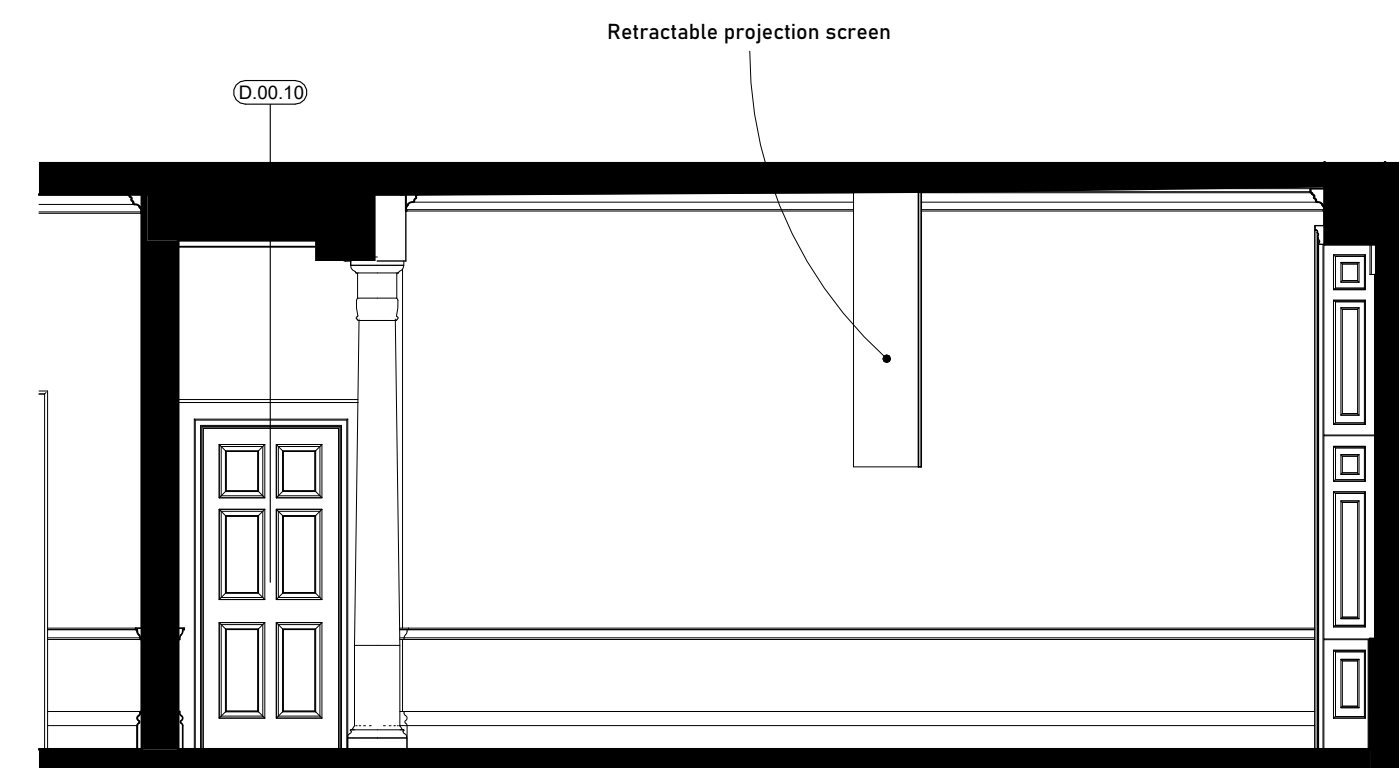

4. Lecture Hall Elevation 4

Scale: 1 : 50

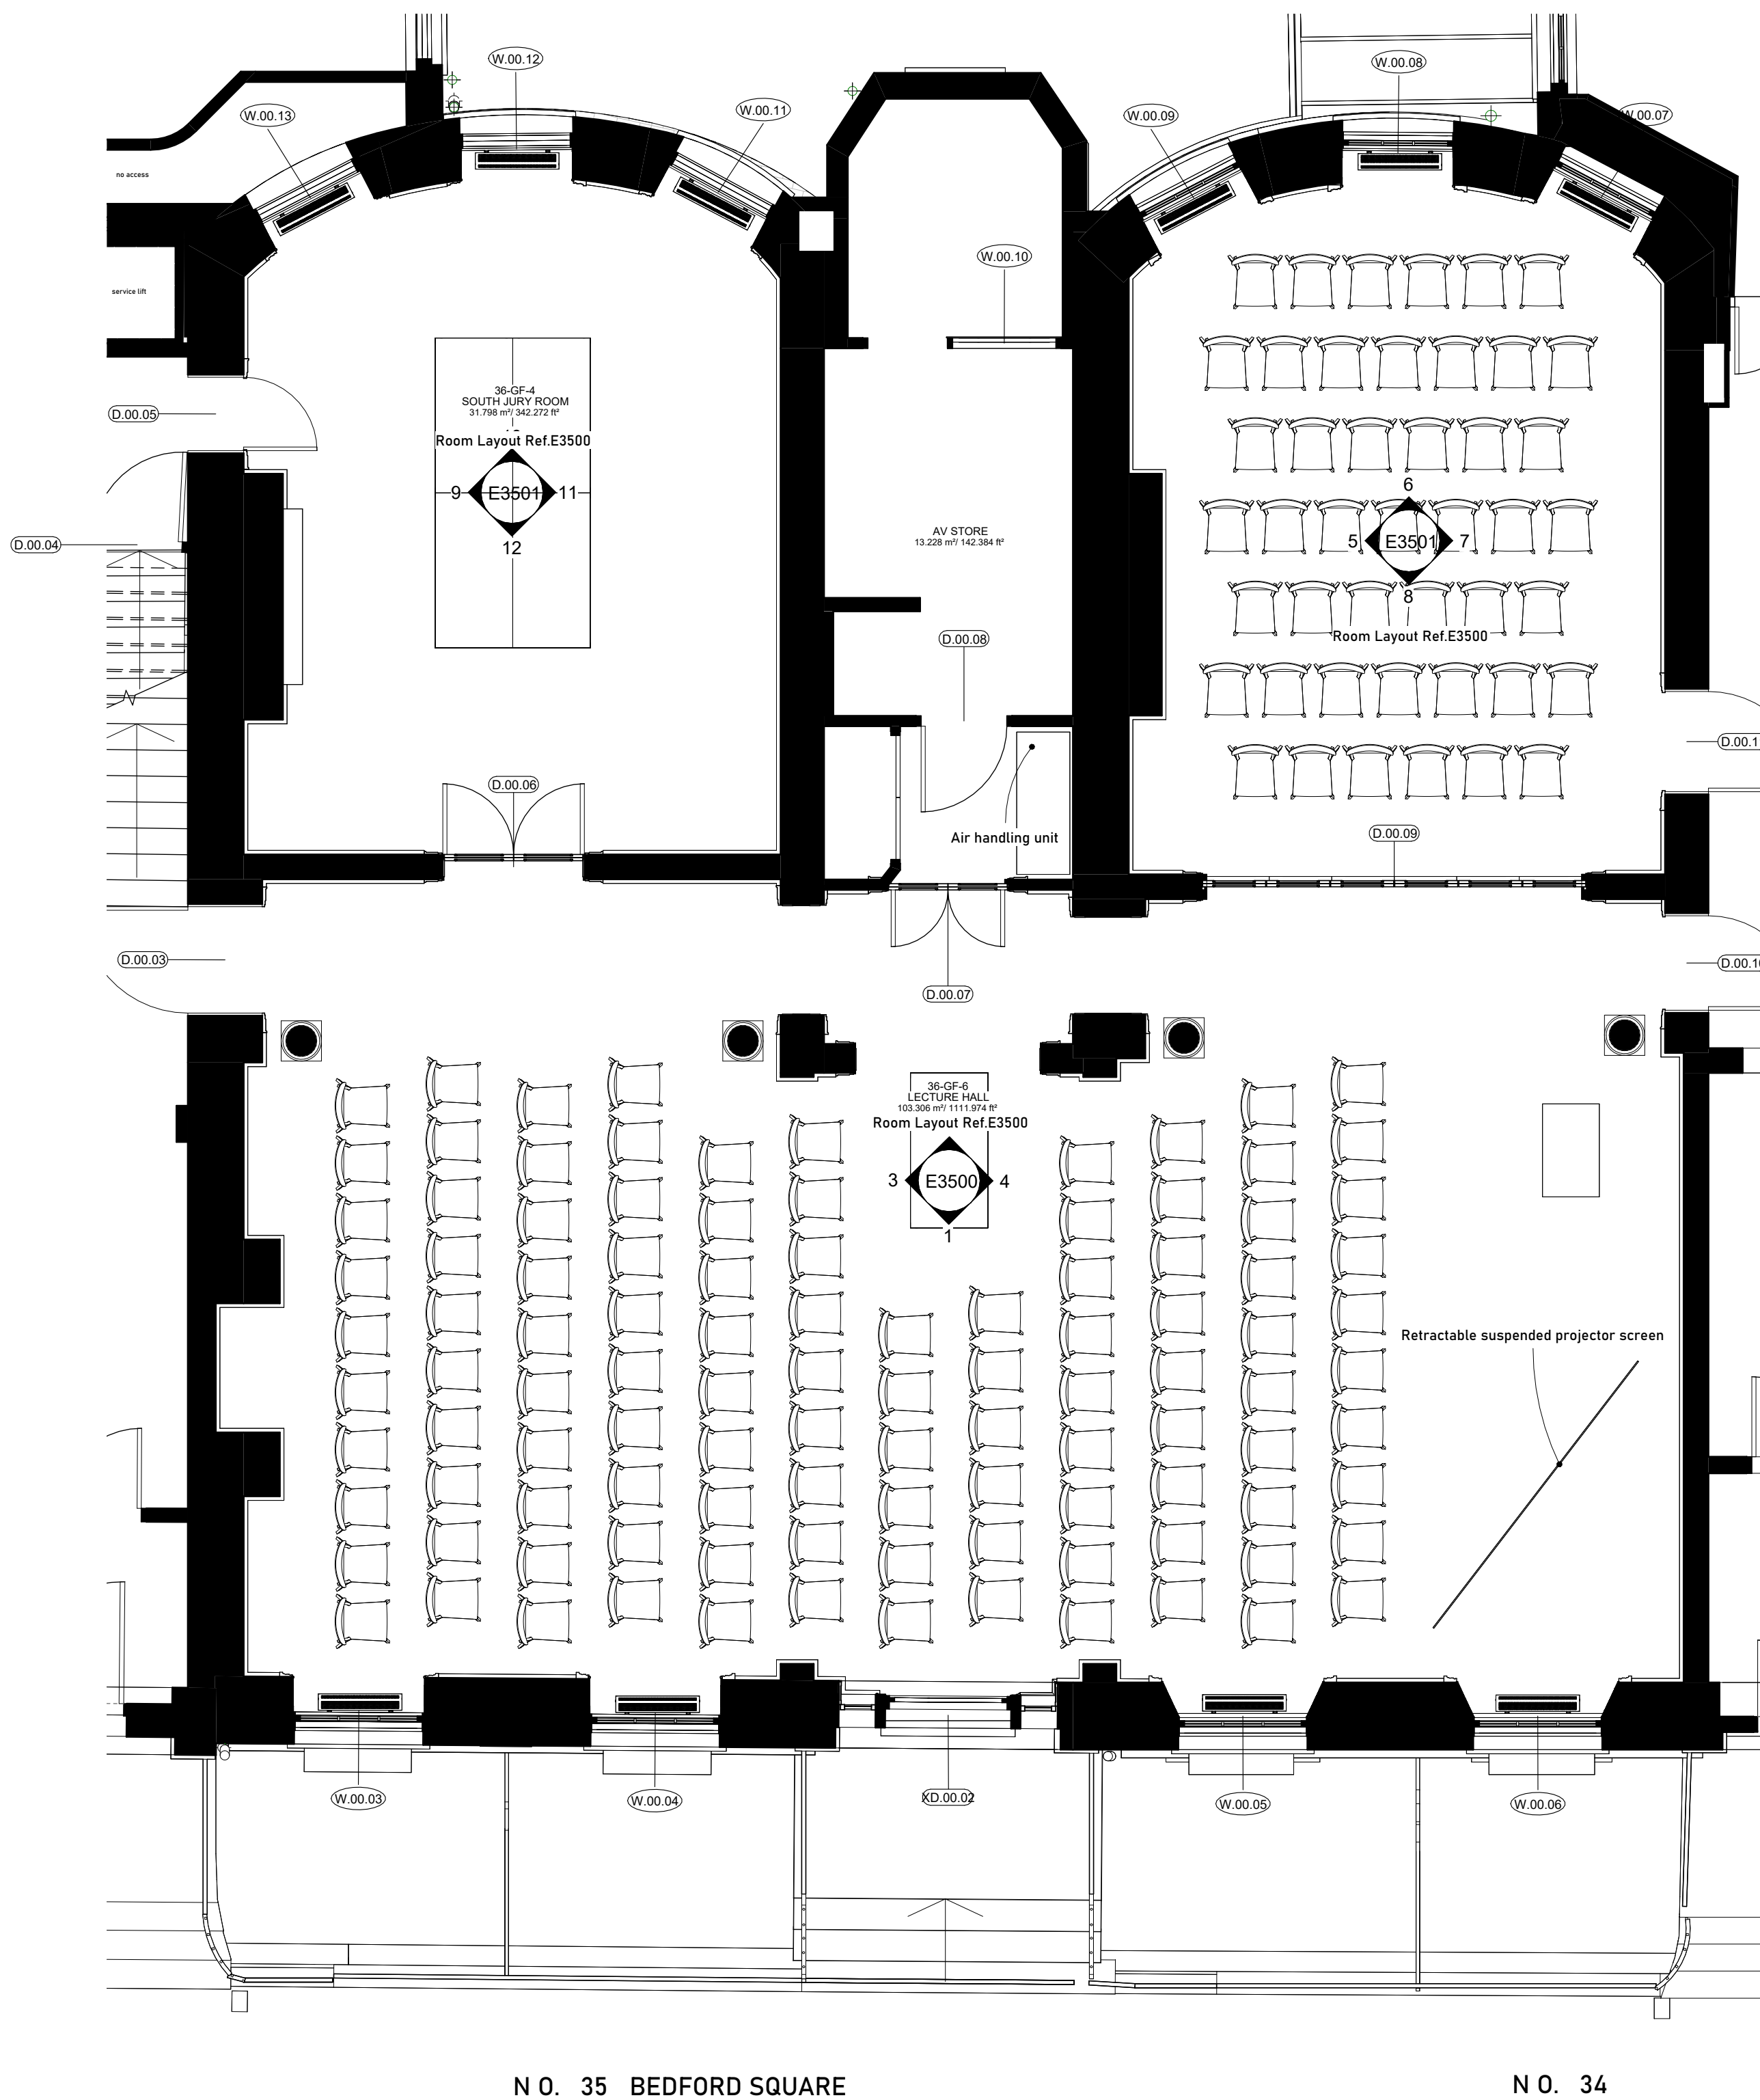

5. Lecture Hall Existing Floor Plan

Scale: 1 : 50

14/03/2023 - Client: From: [redacted] Document: 13/12/23_AA_Minor
 17/03/23 - FROM: CENTRAL CHAMBERS
 17/03/23 - FROM: CENTRAL CHAMBERS

BUILT.WORKS

3-5 Bleeding 020 86385945
 Heart Yard, info@built.works
 London, @built.works
 EC1N 8SJ www.built.works

PROJECT NUMBER PROJECT NAME
BW125 AA Minor Works

CLIENT
Architectural Association

PROJECT STATUS
EXISTING

PLANNING NOTES

Architectural Information - the level of detail shown on the drawings is relative to the submission of a PLANNING APPLICATION.

The drawings should therefore not be used for any other purpose without both the prior agreement of the architect, and subsequent checking / development by others.

Dimensions and setting out - Do not scale from this drawing. All dimensions to be checked on site by the contractor and to be his responsibility.

Structure & Construction - these drawings, unless expressly noted otherwise, have not been fully coordinated with a Structural Engineer's input and show indicative construction build-up only.

Building Control - the client / the contractor will liaise directly with Local Authority to ensure the project is completed in accordance with the Building Regulations.

Planning - the client/ the contractor will ensure that the project is completed in accordance with the approved Planning drawings and take responsibility for the discharge of any planning conditions.

Party Walls & Rights to Light - the client/ the contractor will ensure that any notices and consents required are obtained before work commences.

Freeholder / Leaseholder / Restricted covenants / Easement approvals - the client will ensure that any notices and consents required are obtained before work commences.

Archaeological & Ecological - the client/ the contractor will ensure that any notices and consents required are obtained before work commences.

Areas - the areas provided on drawings are rounded to the nearest whole unit. Measurements are based upon received survey information and as such a reasonable allowance should be made for discrepancies or deviations that may occur during construction.

NOTE:
 Refer to drawing E3500 for elevations 5-12

REFERENCE KEY

- PARTY WALL LINE
- EXISTING WALLS
- DEMOLISHED WALLS
- PROPOSED WALLS
- ROOM DETAILS


Rev	Date	Description	Author	Checker

Scale at A1 / A3
 1:50 / 1:100




Drawing Name
Existing Room Layout Lecture Hall Sheet 02

Drawing Number
BW125 - BW - A - 00 - DR - A - E3501

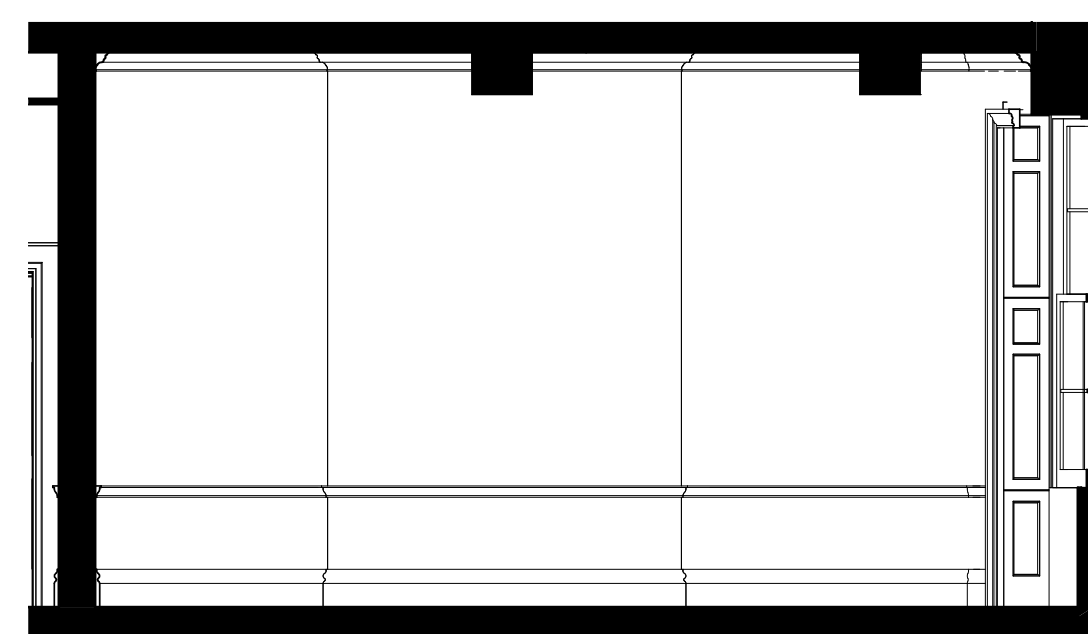


5. North Jury Rooms Elevation 1

Scale: 1 : 50

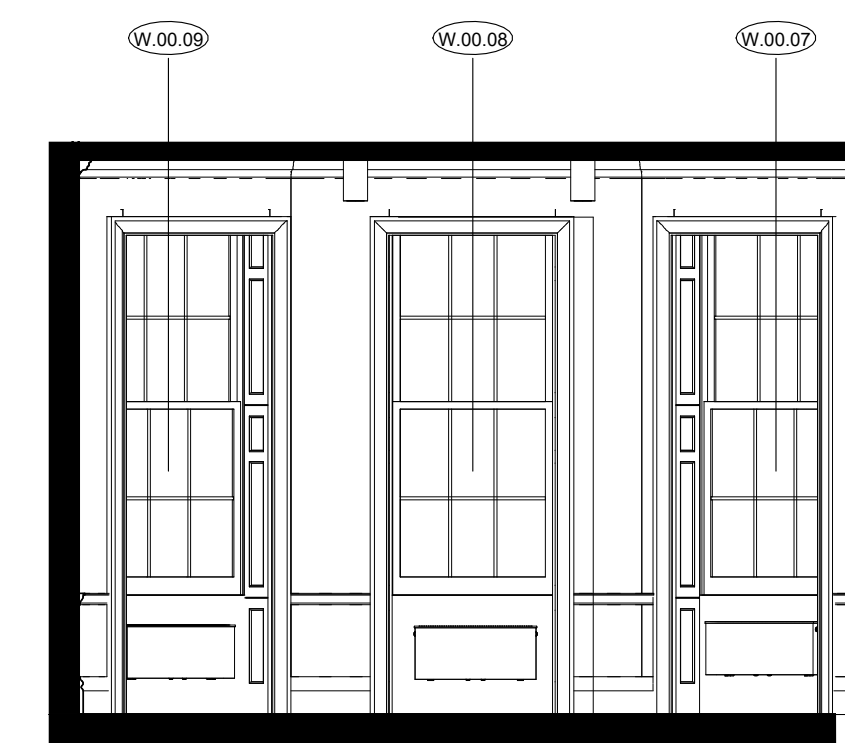


6. North Jury Rooms Elevation 2

Scale: 1 : 50

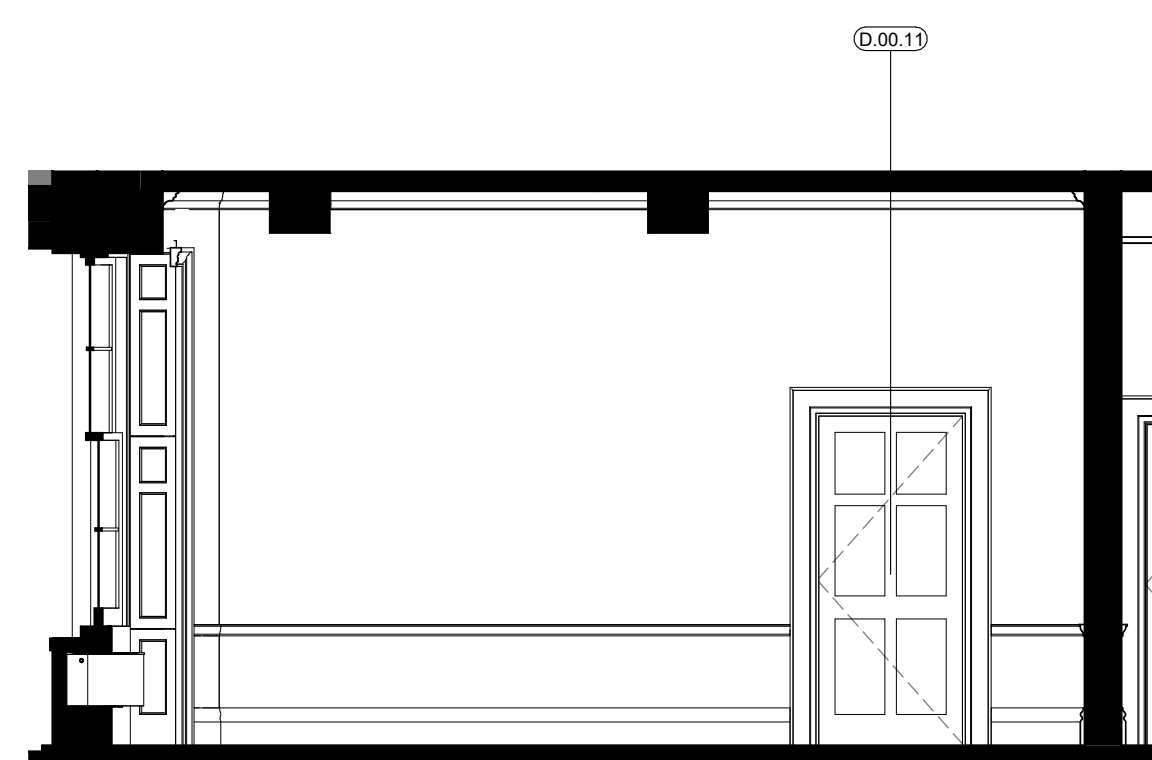

7. North Jury Rooms Elevation 3

Scale: 1 : 50

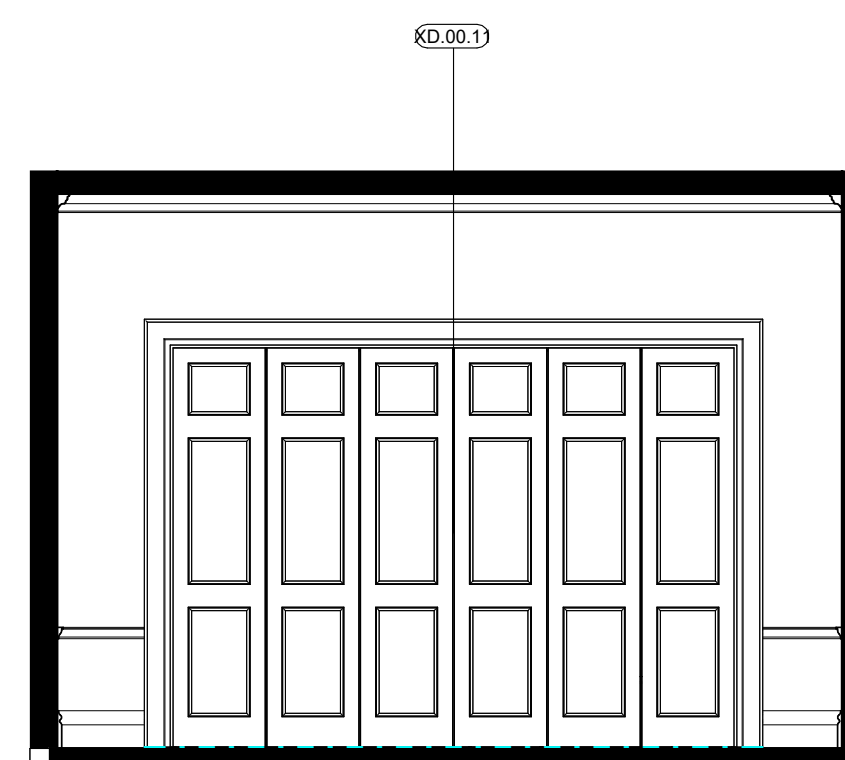

8. North Jury Rooms Elevation 4

Scale: 1 : 50




9. South Jury Rooms Elevation 5

Scale: 1 : 50




10. South Jury Rooms Elevation 6

Scale: 1 : 50

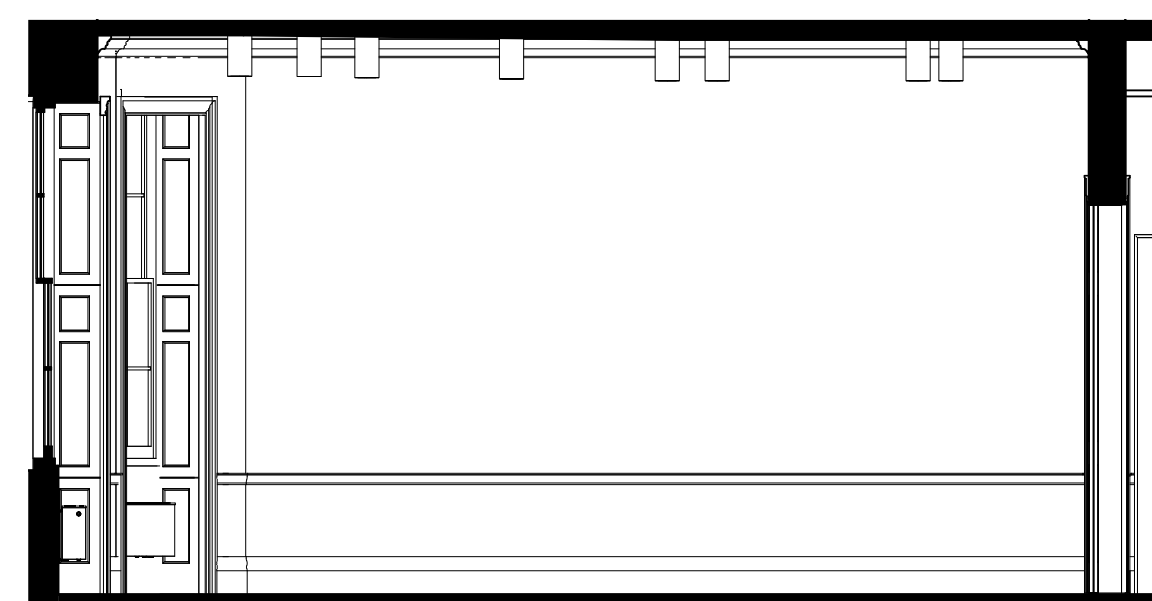


11. South Jury Rooms Elevation 7

Scale: 1 : 50

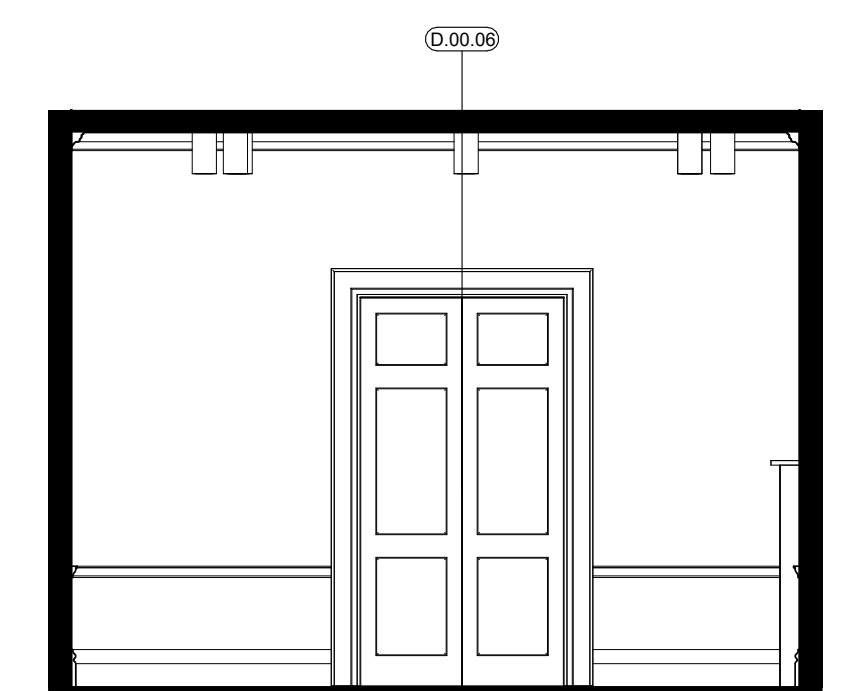

12. South Jury Rooms Elevation 8

Scale: 1 : 50

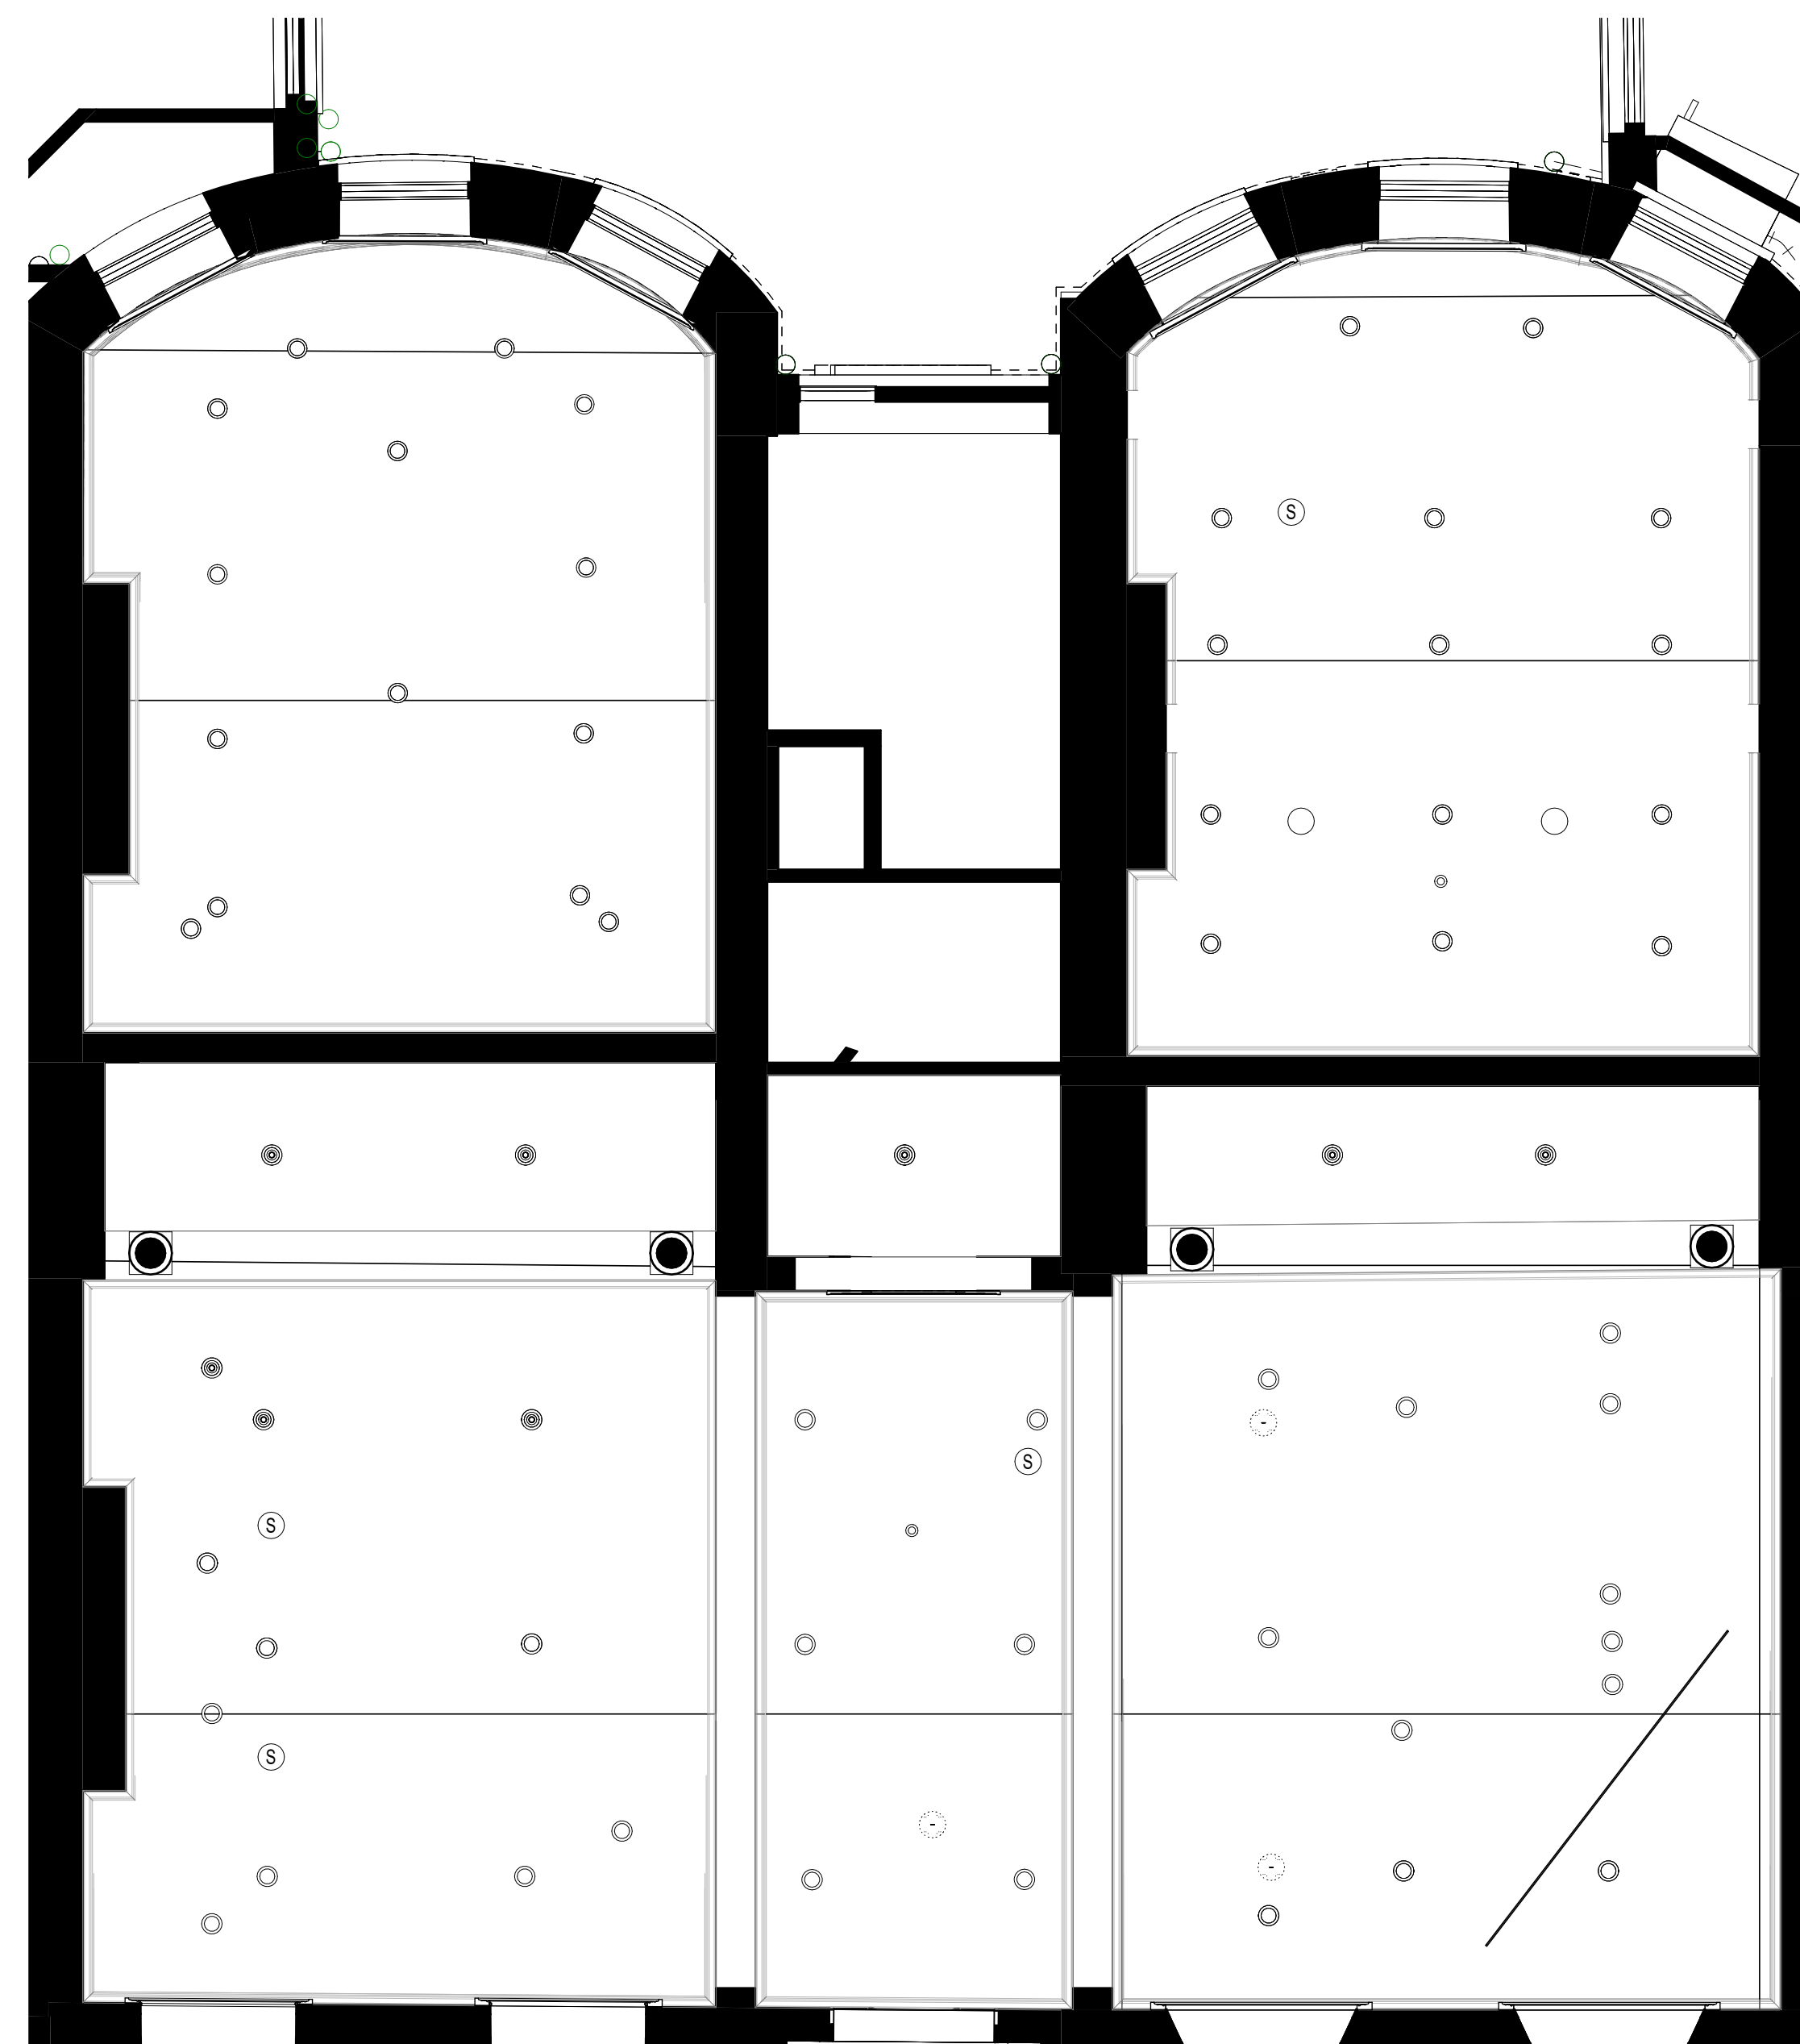

13. Lecture Hall Reflected Ceiling Plan

Scale: 1 : 50

PLANNING NOTES

Architectural Information - the level of detail shown on the drawings is relative to the submission of a PLANNING APPLICATION.

The drawings should therefore not be used for any other purpose without both the prior agreement of the architect, and subsequent checking / development by others.

Dimensions and setting out - Do not scale from this drawing. All dimensions to be checked on site by the contractor and to be his responsibility.

Structure & Construction - these drawings, unless expressly noted otherwise, have not been fully coordinated with a Structural Engineer's input and show indicative construction build-up only.

Building Control - the client / the contractor will liaise directly with Local Authority to ensure the project is completed in accordance with the Building Regulations.

Planning - the client/ the contractor will ensure that the project is completed in accordance with the approved Planning drawings and take responsibility for the discharge of any planning conditions.

Party Walls & Rights to Light - the client/ the contractor will ensure that any notices and consents required are obtained before work commences.

Freeholder / Leaseholder / Restricted covenants / Easement approvals - the client will ensure that any notices and consents required are obtained before work commences.

Archaeological & Ecological - the client/ the contractor will ensure that any notices and consents required are obtained before work commences.


Areas - the areas provided on drawings are rounded to the nearest whole unit. Measurements are based upon received survey information and as such a reasonable allowance should be made for discrepancies or deviations that may occur during construction.

REFERENCE KEY

- - - - - PARTY WALL LINE
- █ EXISTING WALLS
- ▭ DEMOLISHED WALLS
- ▨ PROPOSED WALLS
- 09.01 TYPICAL OFFICE 100sqm 1000sqft ROOM DETAILS


Rev	Date	Description	Author	Checker
/	22.06.22	Initial Issue	DC	HK

Scale at A1 / A3
1:50 / 1:100

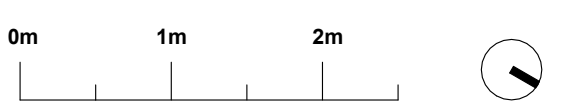


Drawing Name: **Existing Room Layout Gallery**

Drawing Number: **BW125 - BW - A - 00 - DR - A - E3502** /

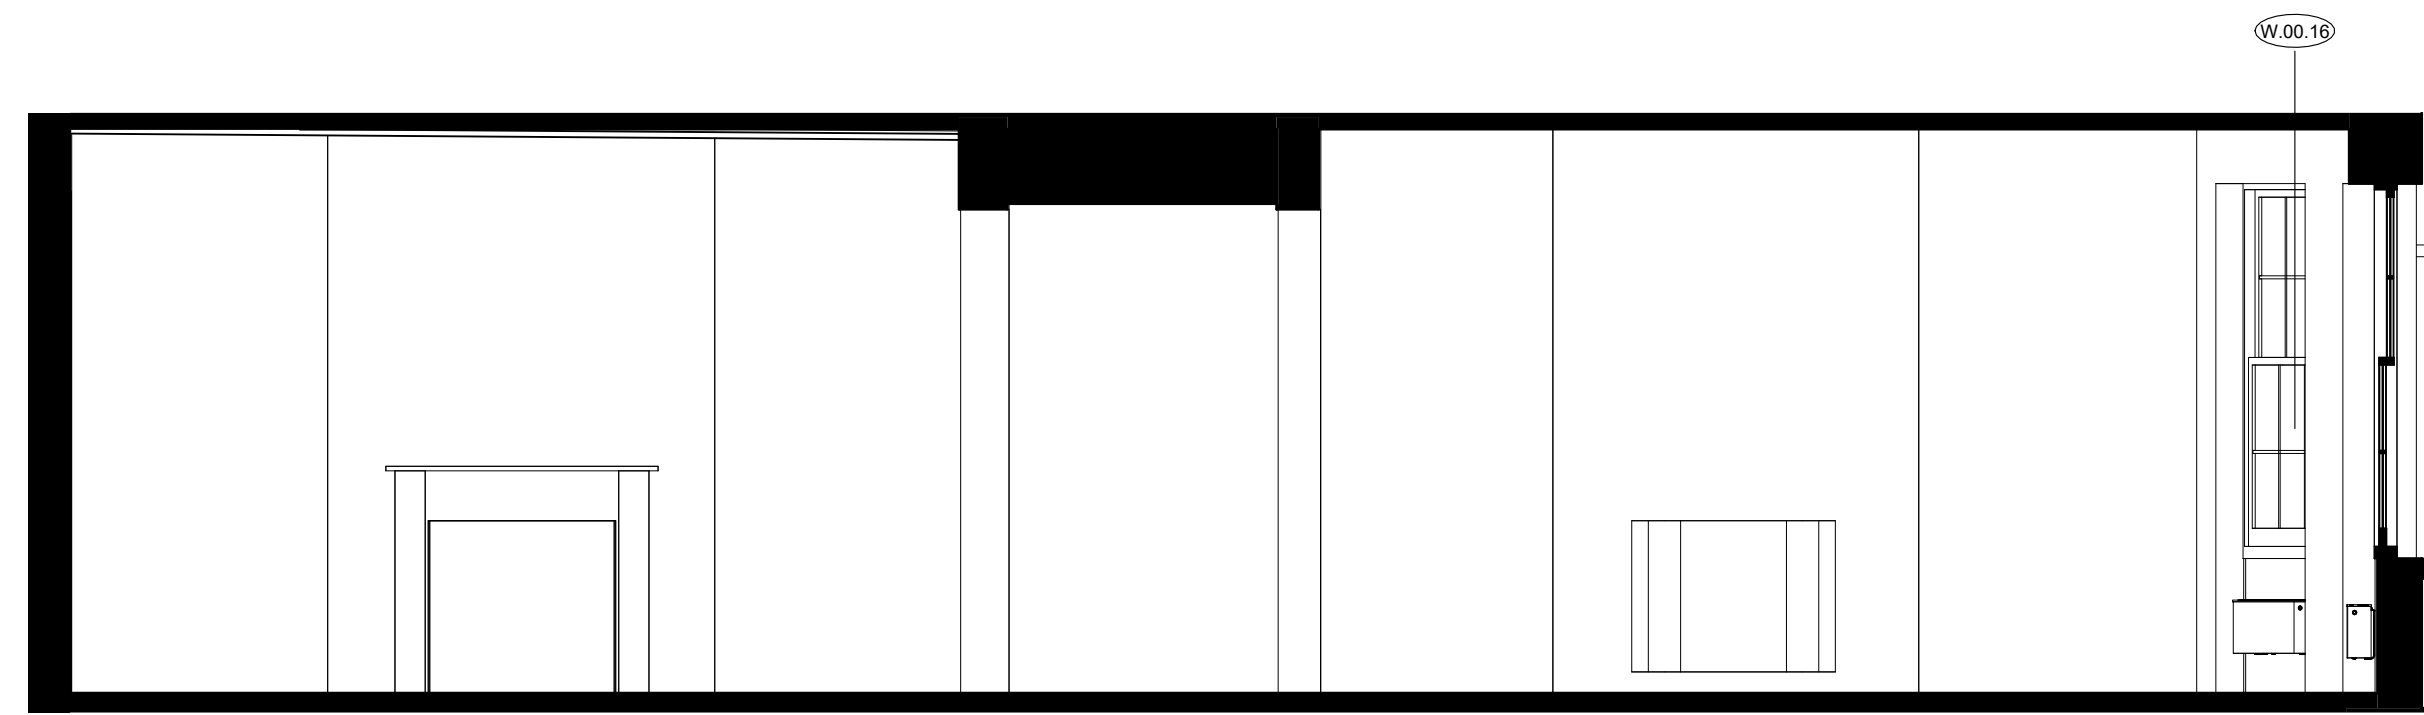


1. Gallery Elevation 1

Scale: 1 : 50

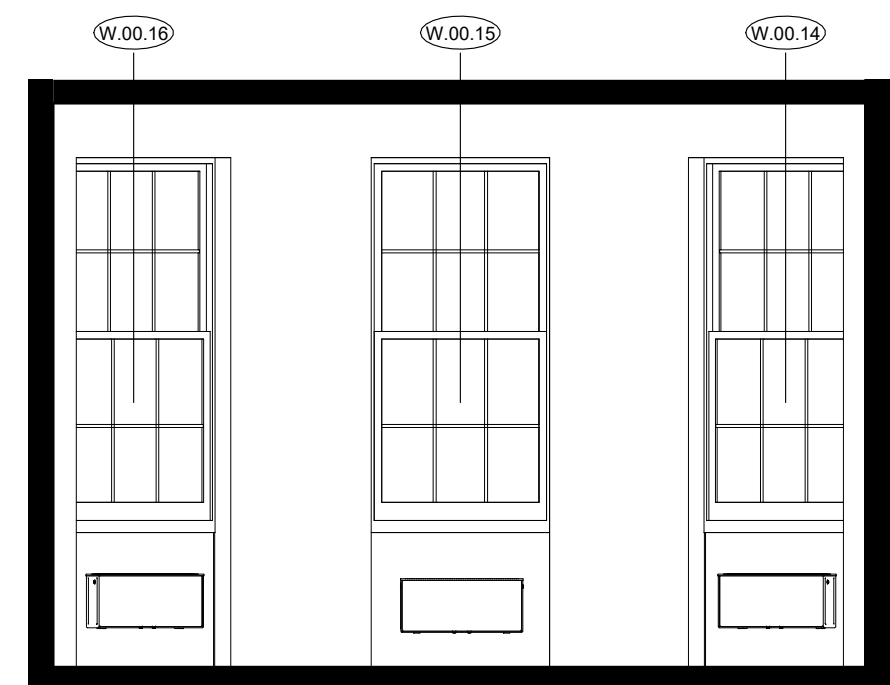

2. Gallery Elevation 2

Scale: 1 : 50

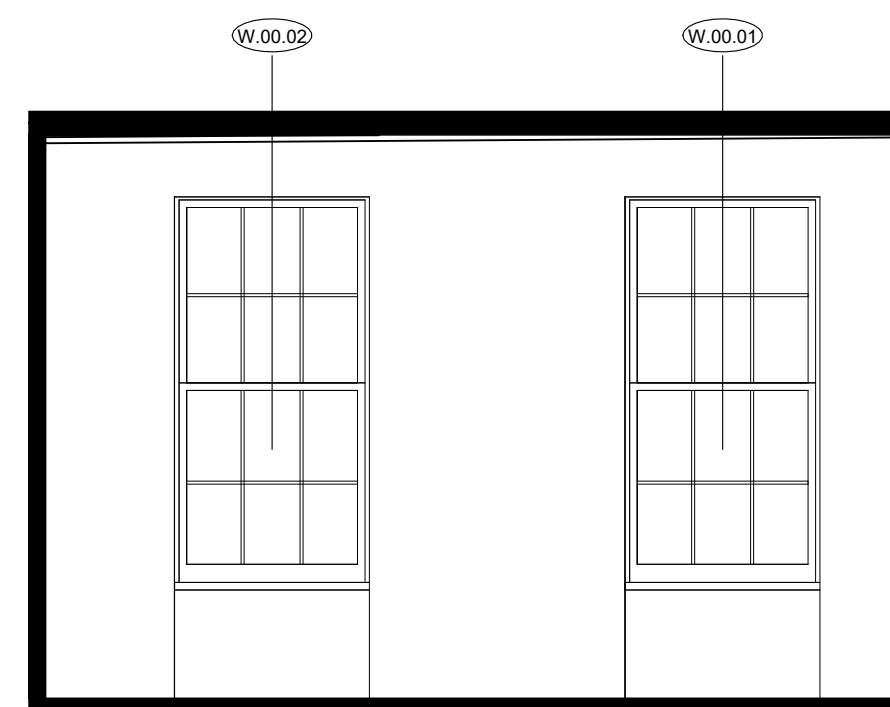


3. Gallery Elevation 3

Scale: 1 : 50




4. Gallery Elevation 4

Scale: 1 : 50

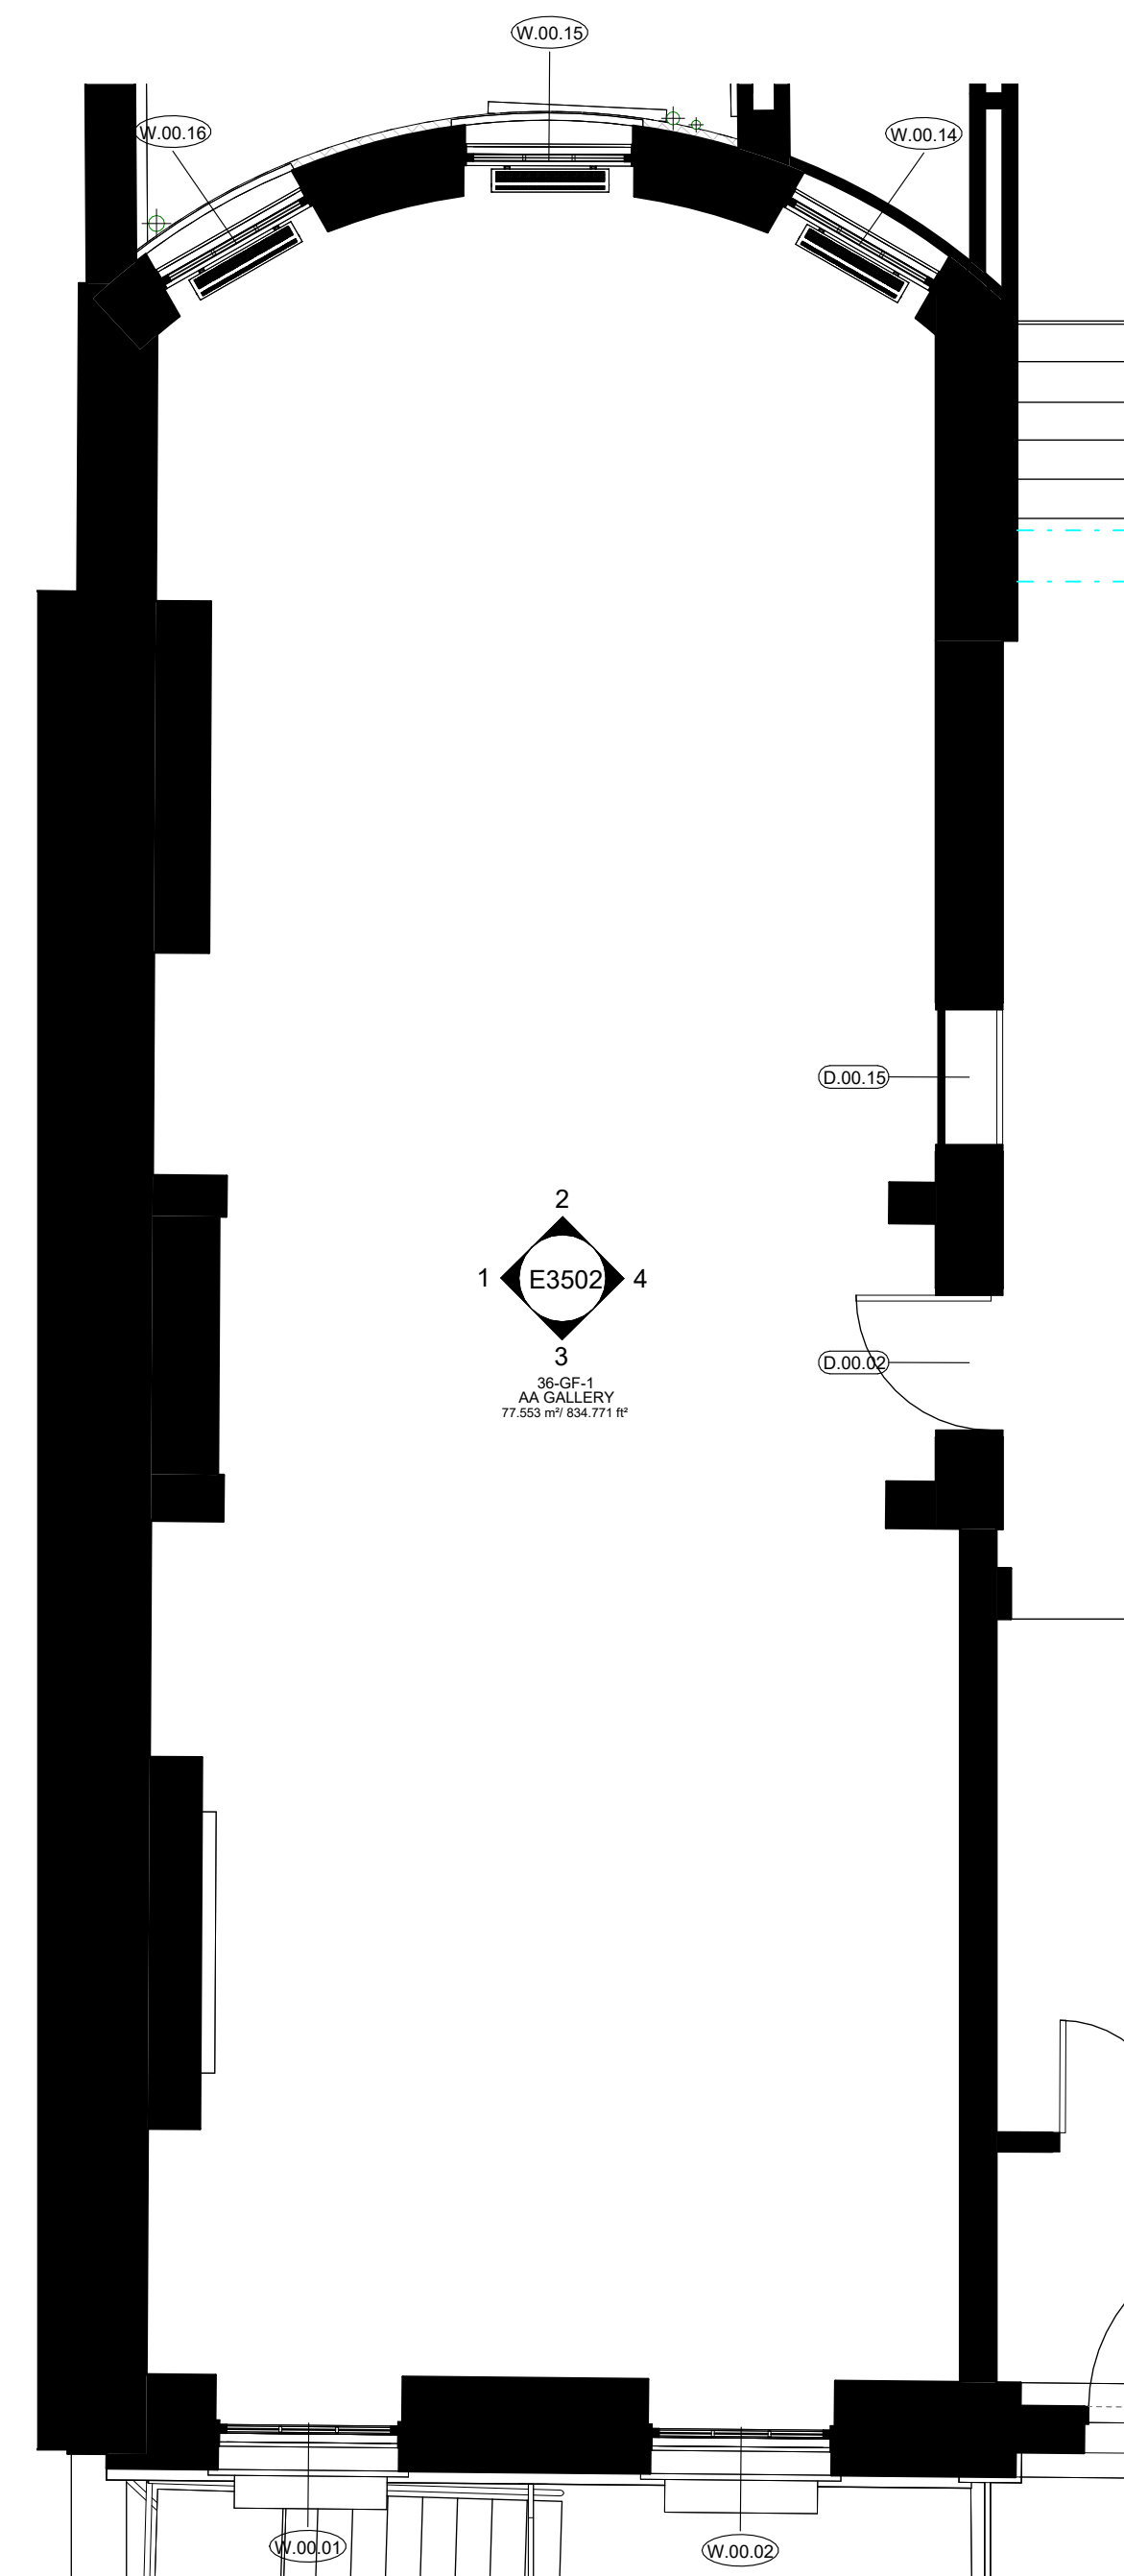

5. Gallery Existing Floor Plan

Scale: 1 : 50

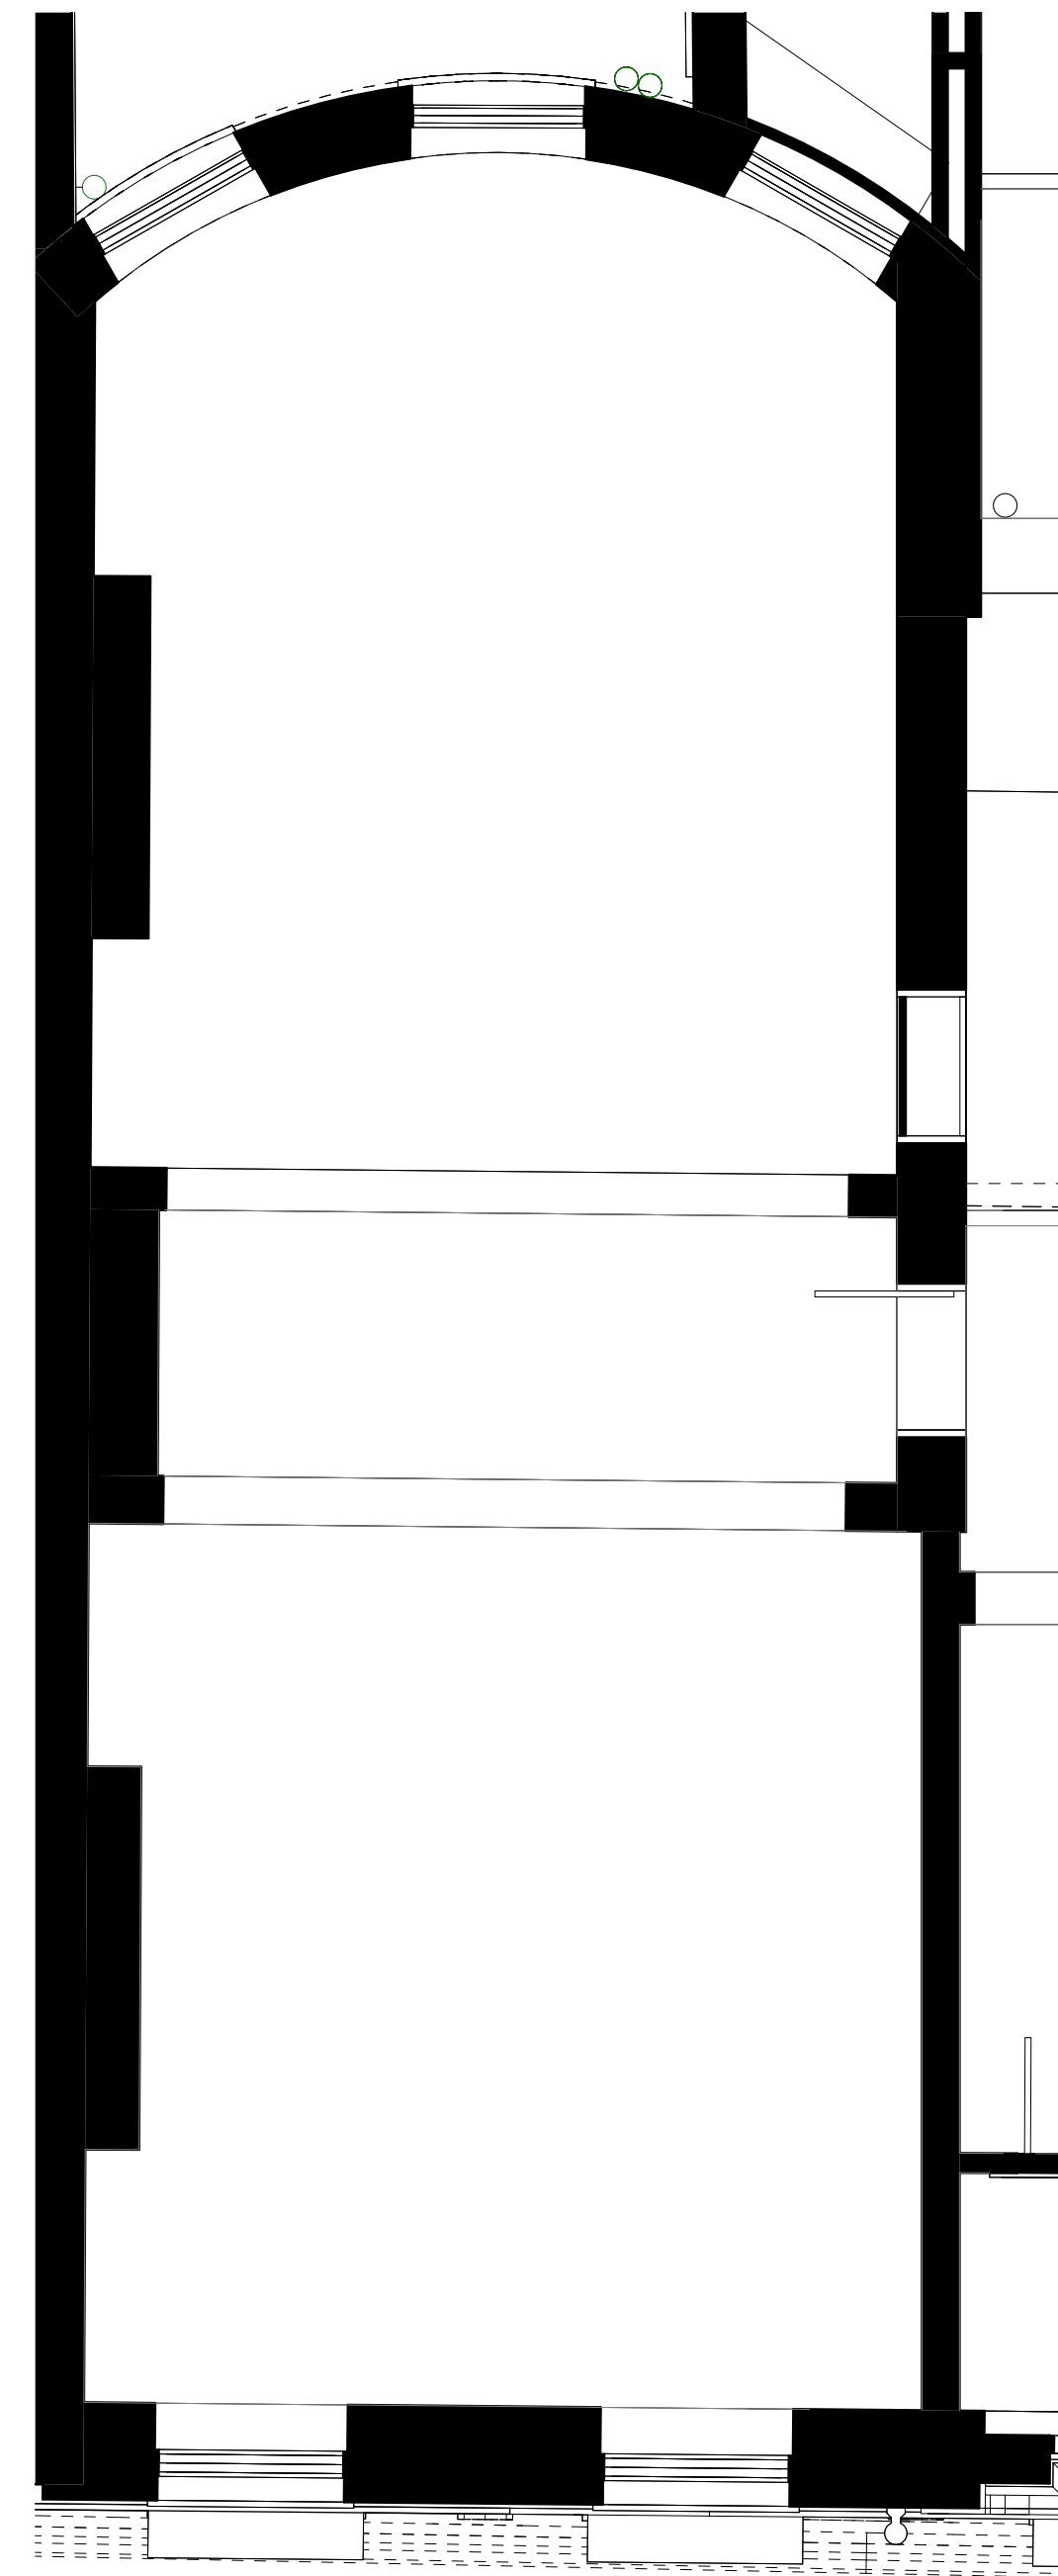

6. Gallery Reflected Ceiling Plan

Scale: 1 : 50

PLANNING NOTES

Architectural Information - the level of detail shown on the drawings is relative to the submission of a PLANNING APPLICATION.

The drawings should therefore not be used for any other purpose without both the prior agreement of the architect, and subsequent checking / development by others.

Dimensions and setting out - Do not scale from this drawing. All dimensions to be checked on site by the contractor and to be his responsibility.

Structure & Construction - these drawings, unless expressly noted otherwise, have not been fully coordinated with a Structural Engineer's input and show indicative construction build-up only.

Building Control - the client / the contractor will liaise directly with Local Authority to ensure the project is completed in accordance with the Building Regulations.

Planning - the client/ the contractor will ensure that the project is completed in accordance with the approved Planning drawings and take responsibility for the discharge of any planning conditions.




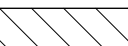
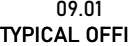
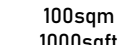
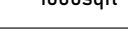
Party Walls & Rights to Light - the client/ the contractor will ensure that any notices and consents required are obtained before work commences.

Freeholder / Leaseholder / Restricted covenants / Easement approvals - the client will ensure that any notices and consents required are obtained before work commences.

Archaeological & Ecological - the client/ the contractor will ensure that any notices and consents required are obtained before work commences.

Areas - the areas provided on drawings are rounded to the nearest whole unit. Measurements are based upon received survey information and as such a reasonable allowance should be made for discrepancies or deviations that may occur during construction.


REFERENCE KEY

-  PARTY WALL LINE
-  EXISTING WALLS
-  DEMOLISHED WALLS
-  PROPOSED WALLS
-  09.01 TYPICAL OFFICE ROOM DETAILS
-  100sqm
-  1000sqft

Rev Date Description Author Checker

Scale at A1 / A3

1:50 / 1:100

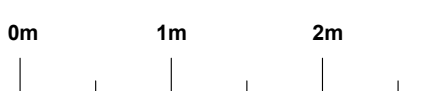

Drawing Name

Existing Room Layout Library Sheet 01


Drawing Number

BW125 - BW - A - 00 - DR - A - E3503



9. Library Elevation 1

Scale: 1 : 50

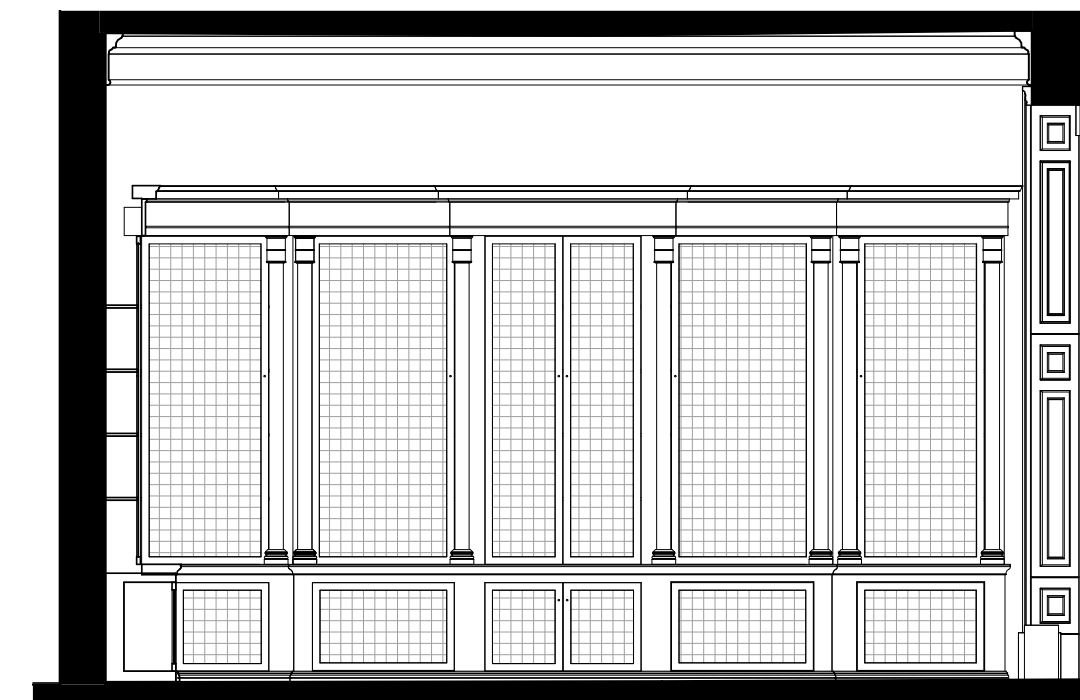


10. Library Elevation 2

Scale: 1 : 50




11. Library Elevation 3

Scale: 1 : 50

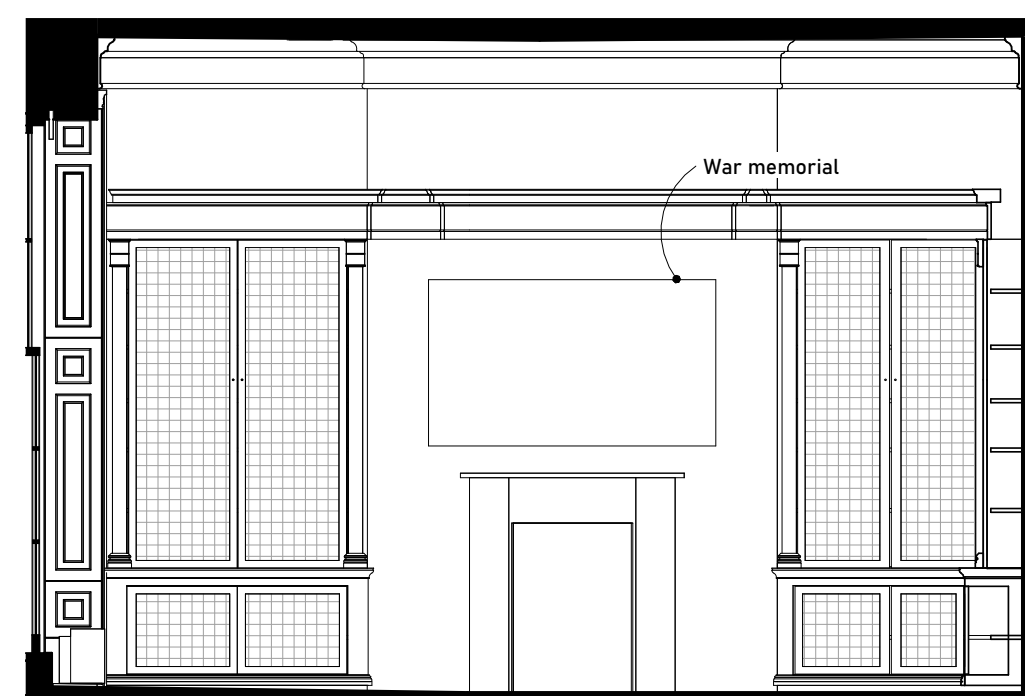

12. Library Elevation 4

Scale: 1 : 50

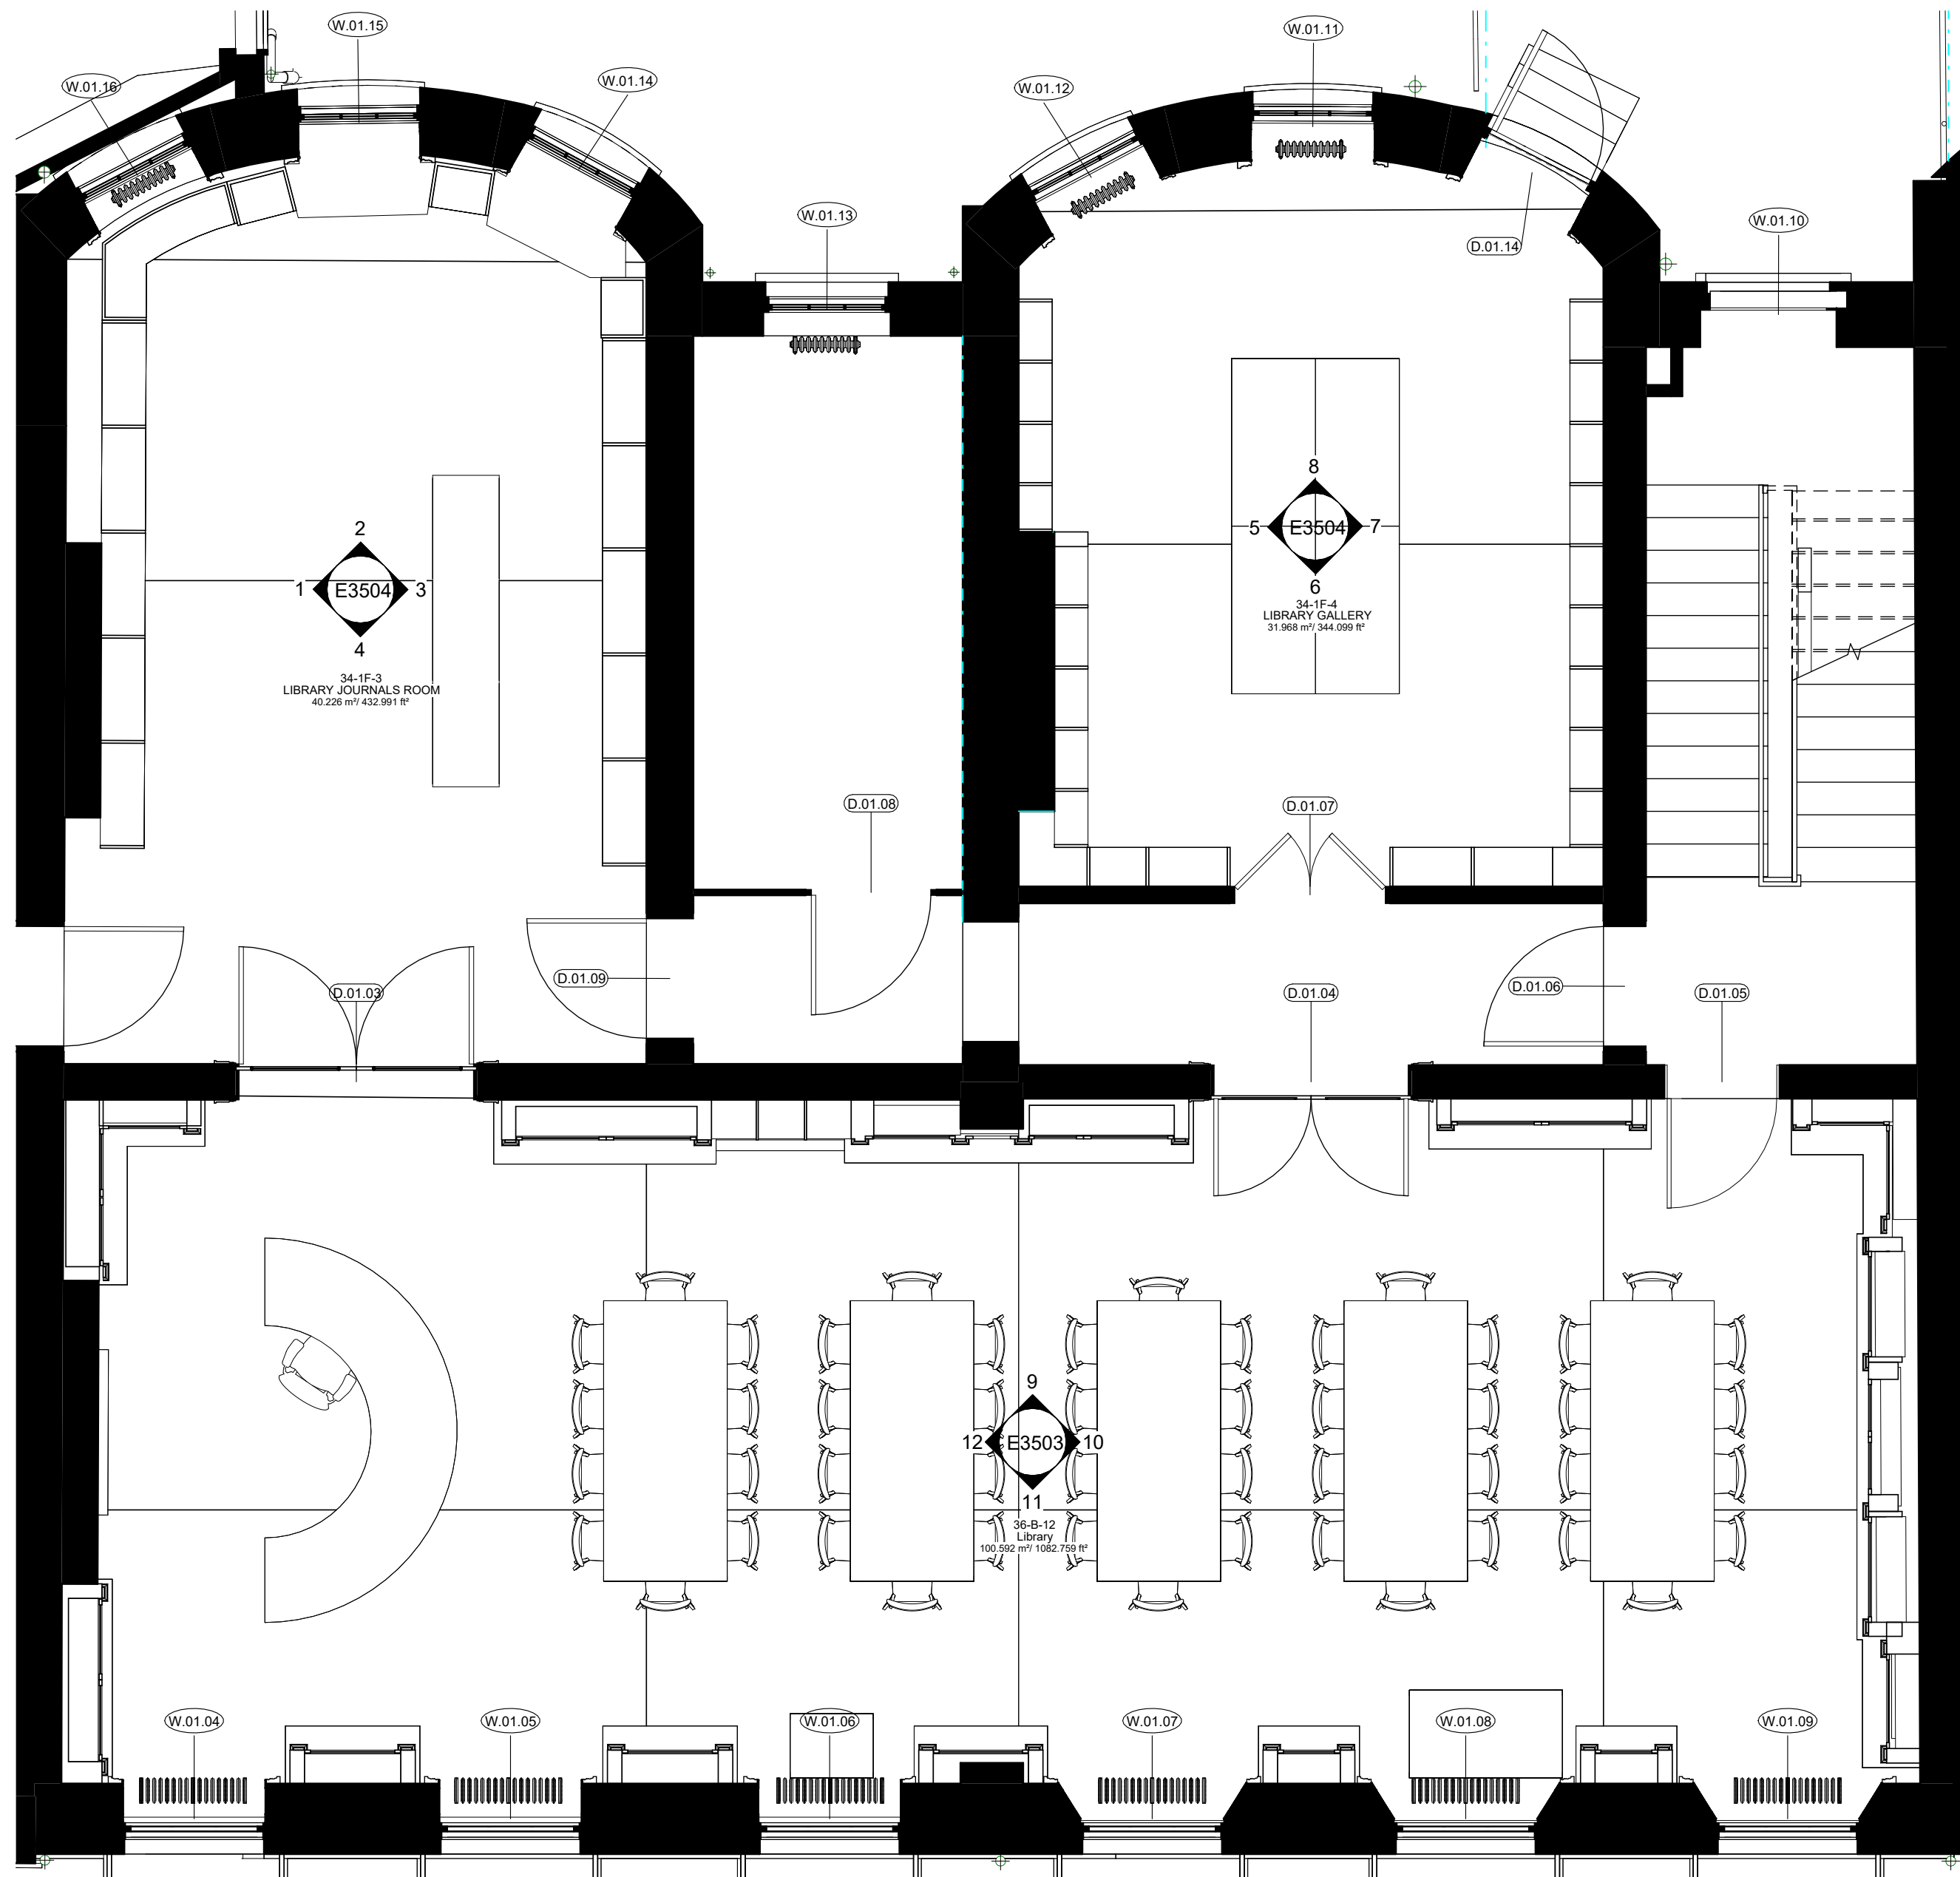

13. Library Existing Floor Plan

Scale: 1 : 50

PLANNING NOTES

Architectural Information - the level of detail shown on the drawings is relative to the submission of a PLANNING APPLICATION.

The drawings should therefore not be used for any other purpose without both the prior agreement of the architect, and subsequent checking / development by others.

Dimensions and setting out - Do not scale from this drawing. All dimensions to be checked on site by the contractor and to be his responsibility.

Structure & Construction - these drawings, unless expressly noted otherwise, have not been fully coordinated with a Structural Engineer's input and show indicative construction build-up only.

Building Control - the client / the contractor will liaise directly with Local Authority to ensure the project is completed in accordance with the Building Regulations.

Planning - the client/ the contractor will ensure that the project is completed in accordance with the approved Planning drawings and take responsibility for the discharge of any planning conditions.

Party Walls & Rights to Light - the client/ the contractor will ensure that any notices and consents required are obtained before work commences.

Freeholder / Leaseholder / Restricted covenants / Easement approvals - the client will ensure that any notices and consents required are obtained before work commences.

Archaeological & Ecological - the client/ the contractor will ensure that any notices and consents required are obtained before work commences.


Areas - the areas provided on drawings are rounded to the nearest whole unit. Measurements are based upon received survey information and as such a reasonable allowance should be made for discrepancies or deviations that may occur during construction.

REFERENCE KEY

- - - - - PARTY WALL LINE
- █ EXISTING WALLS
- ▭ DEMOLISHED WALLS
- ▨ PROPOSED WALLS
- 09.01 TYPICAL OFFICE 100sqm 1000sqft ROOM DETAILS


Rev	Date	Description	Author	Checker

Scale at A1 / A3
1:50 / 1:100

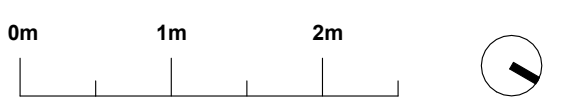


Drawing Name: **Existing Room Layout Library Sheet 02**

Drawing Number: **BW125 - BW - A - 00 - DR - A - E3504**

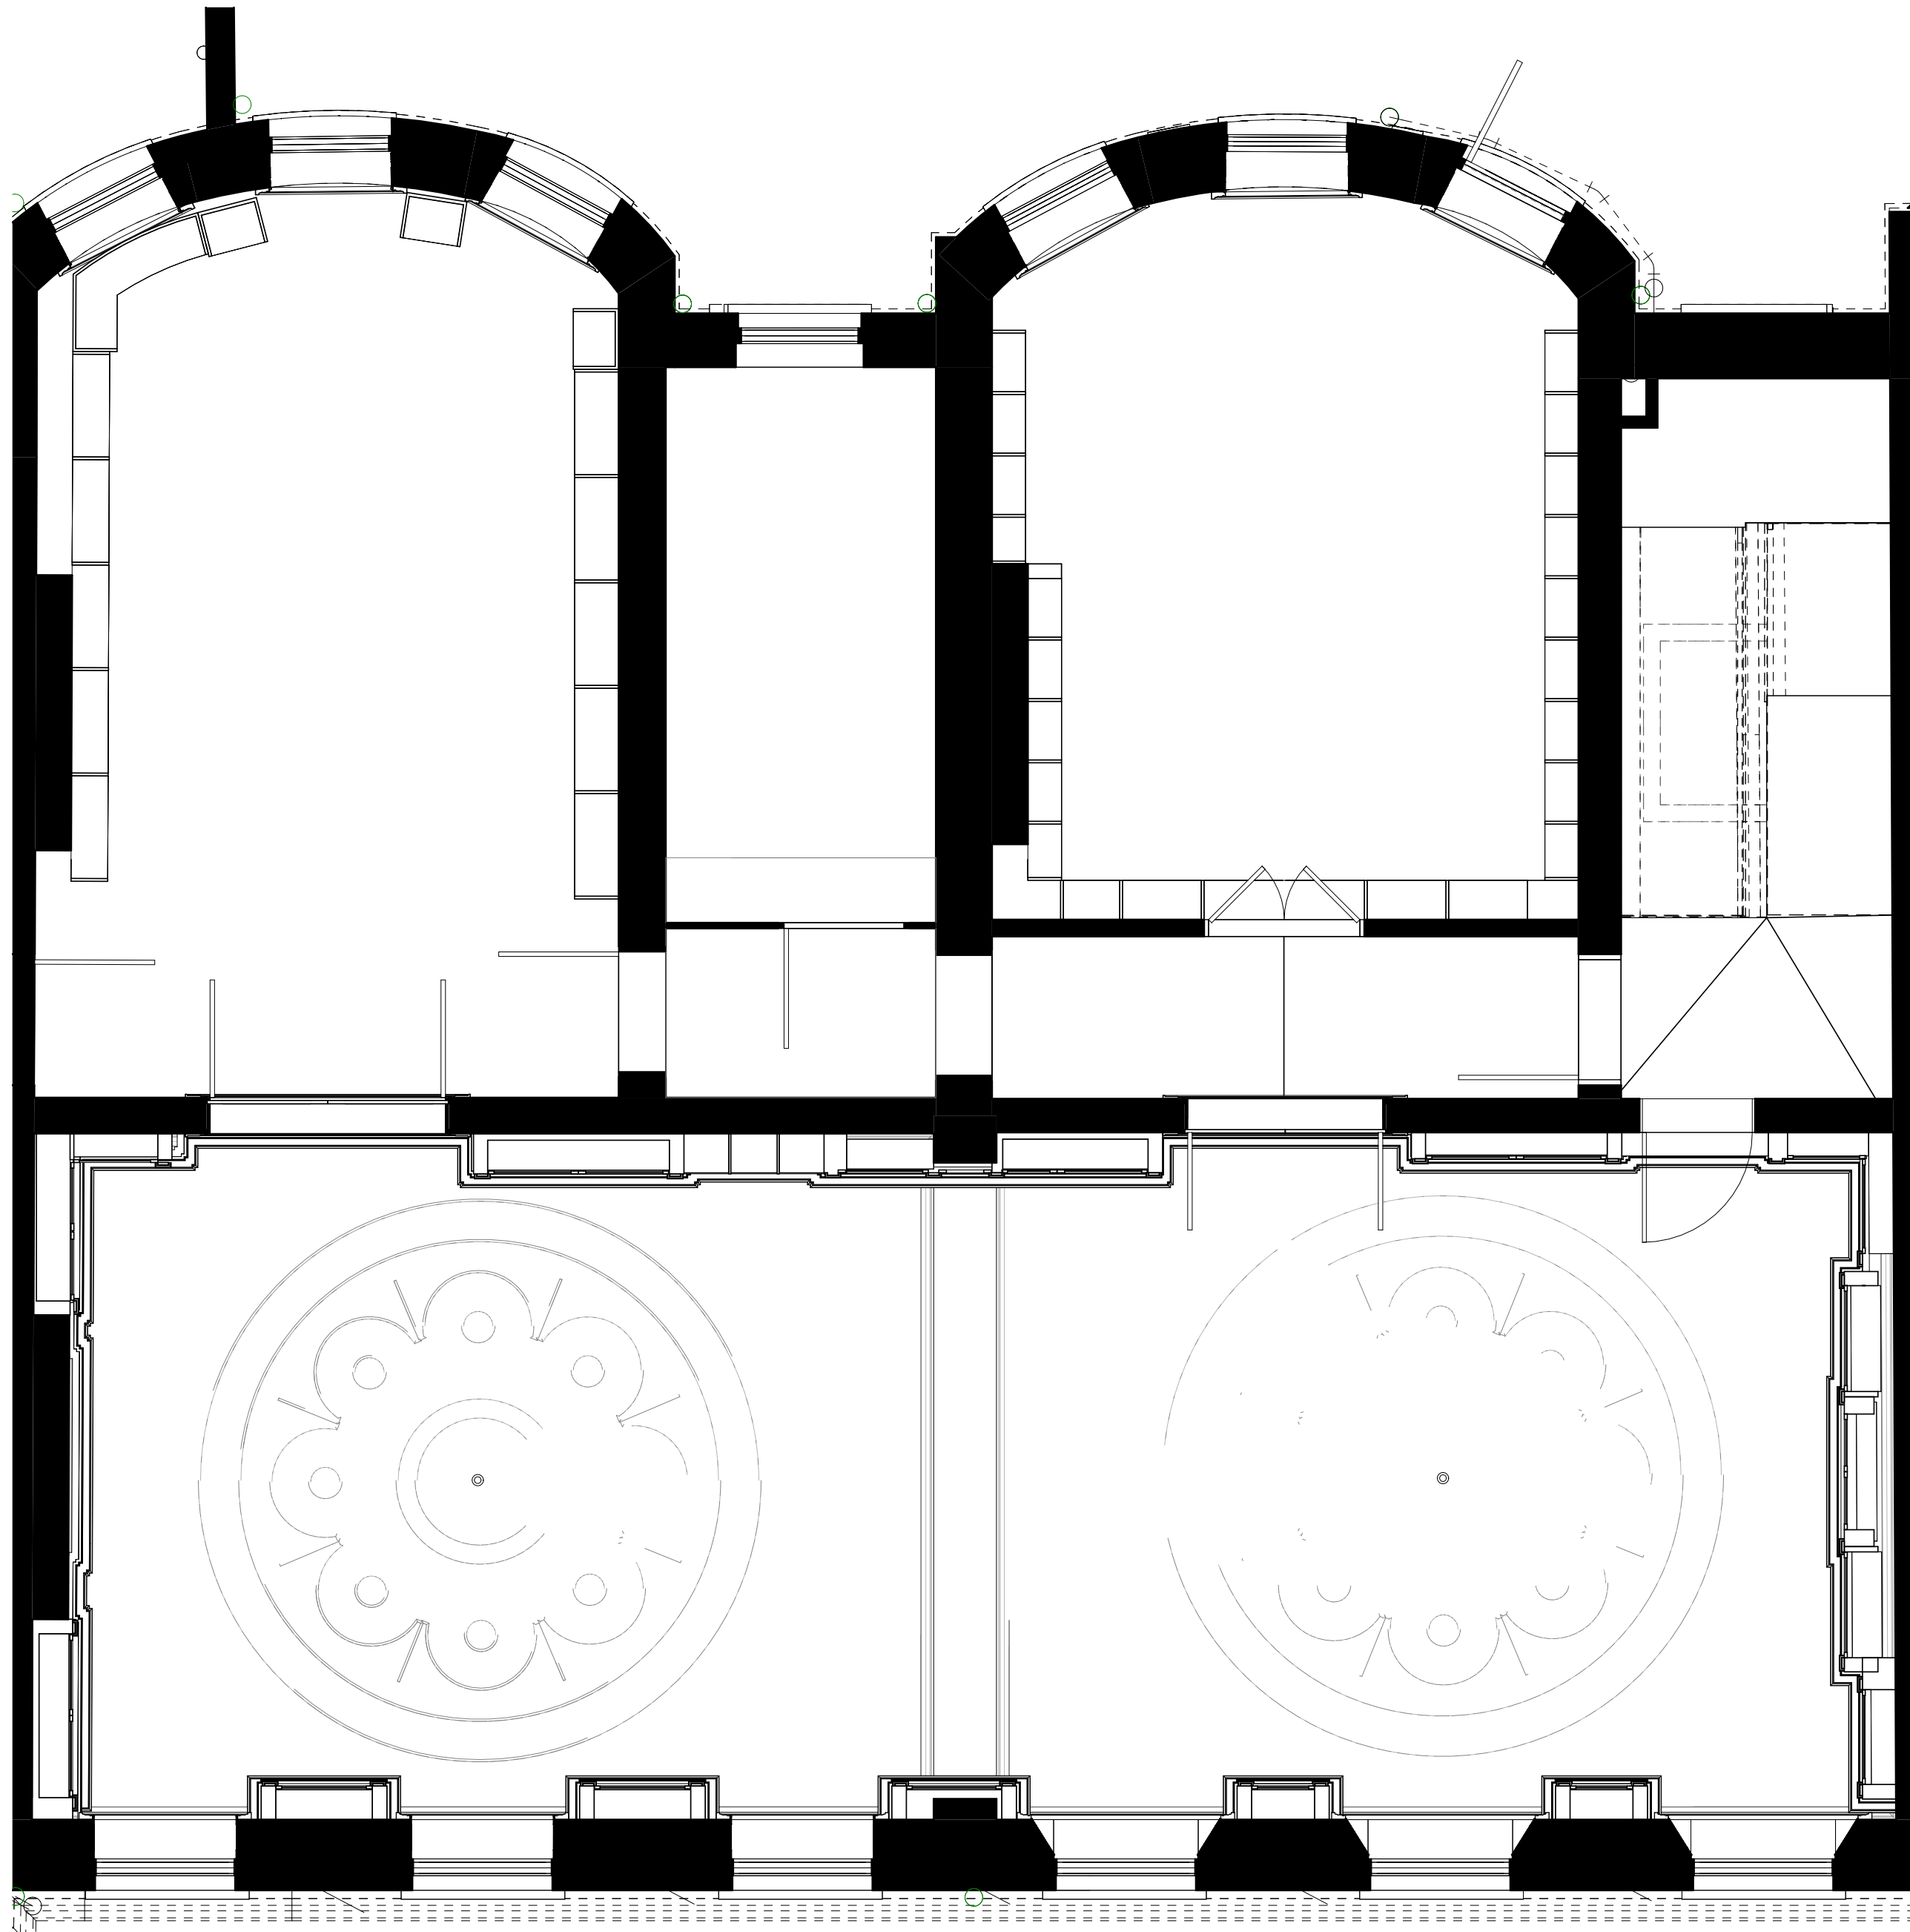

14. Library Existing Reflected Ceiling Plan
Scale: 1 : 50

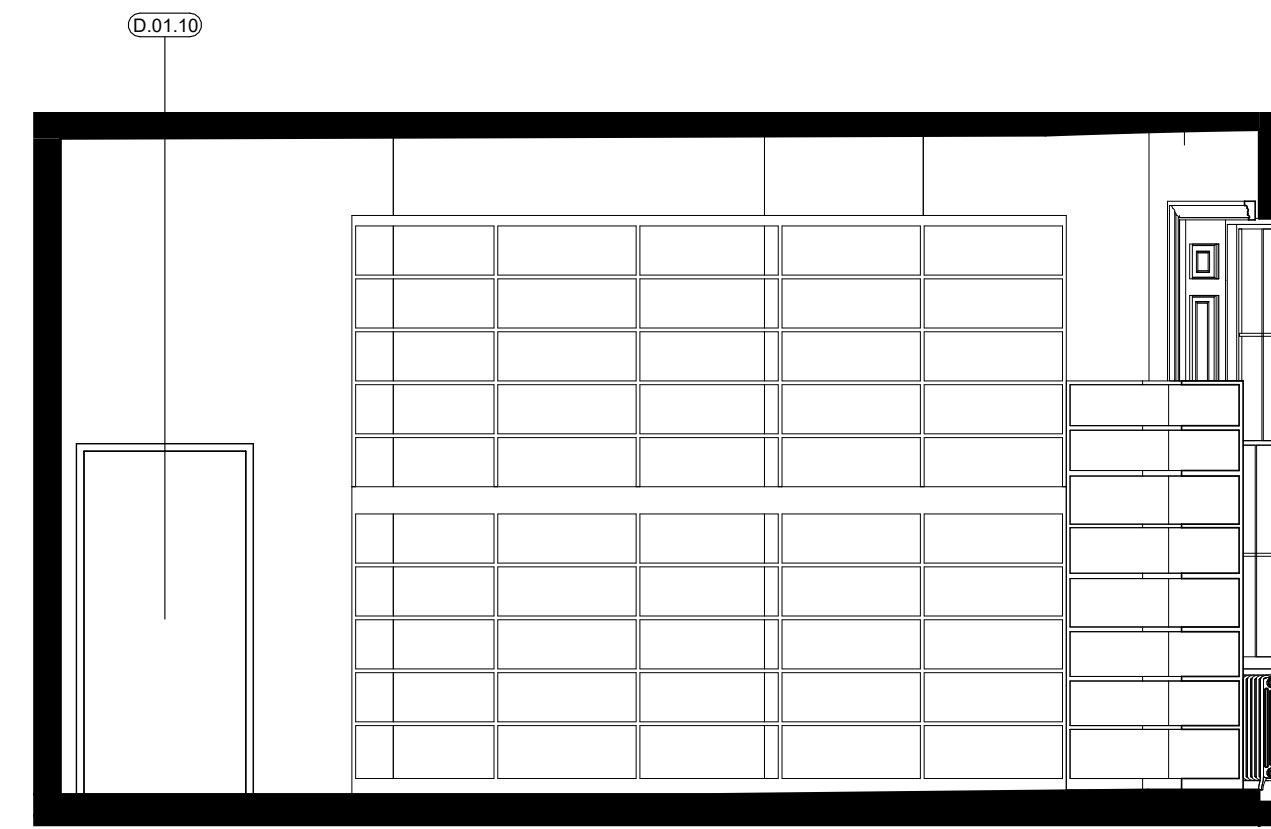


1. Library Journal Room Elevation 1
Scale: 1 : 50




2. Library Journal Room Elevation 2
Scale: 1 : 50




3. Library Journal Room Elevation 3
Scale: 1 : 50

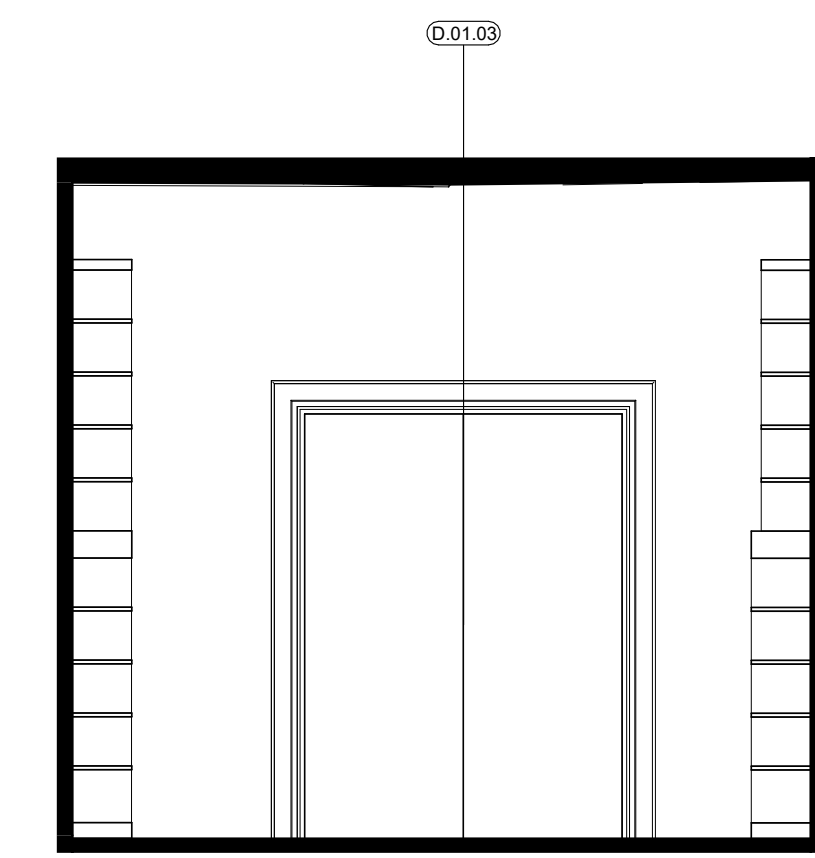


4. Library Journal Room Elevation 4
Scale: 1 : 50

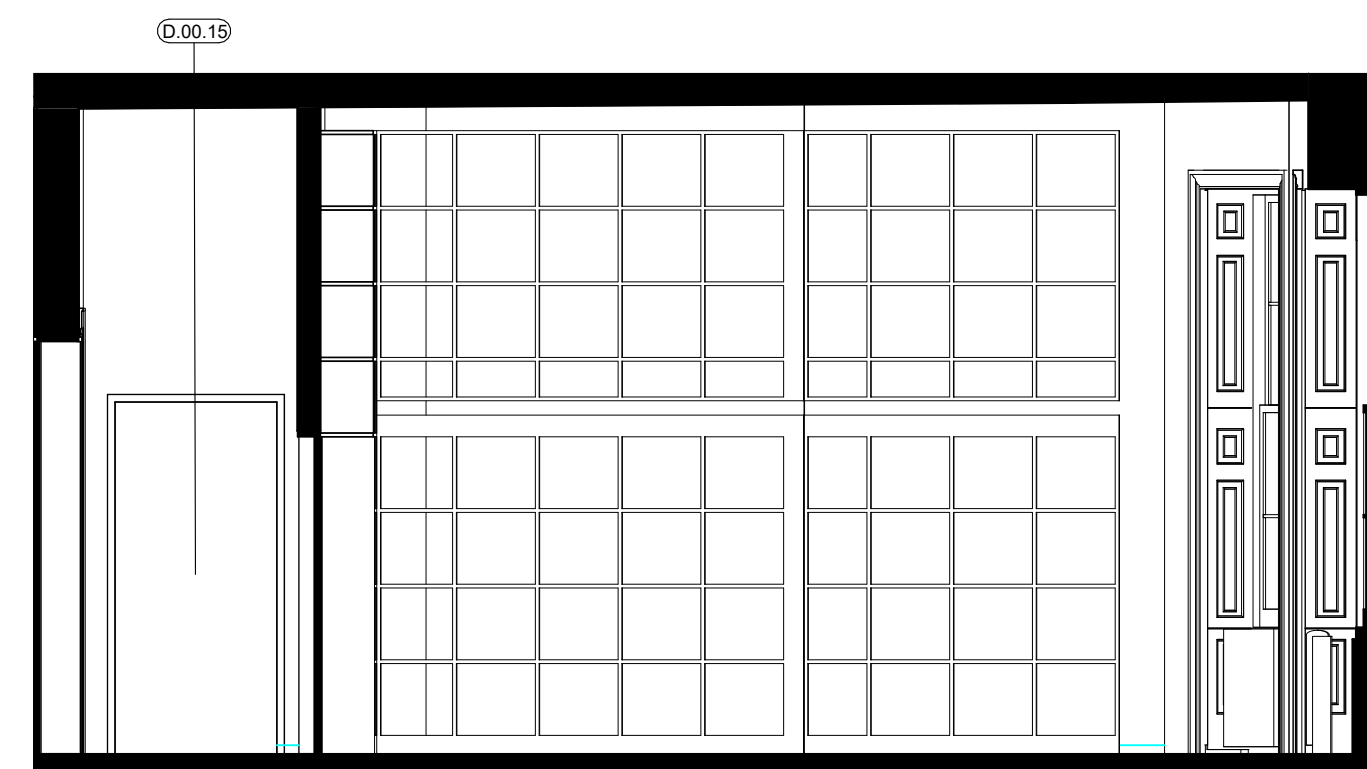

5. Library Gallery Elevation 1
Scale: 1 : 50

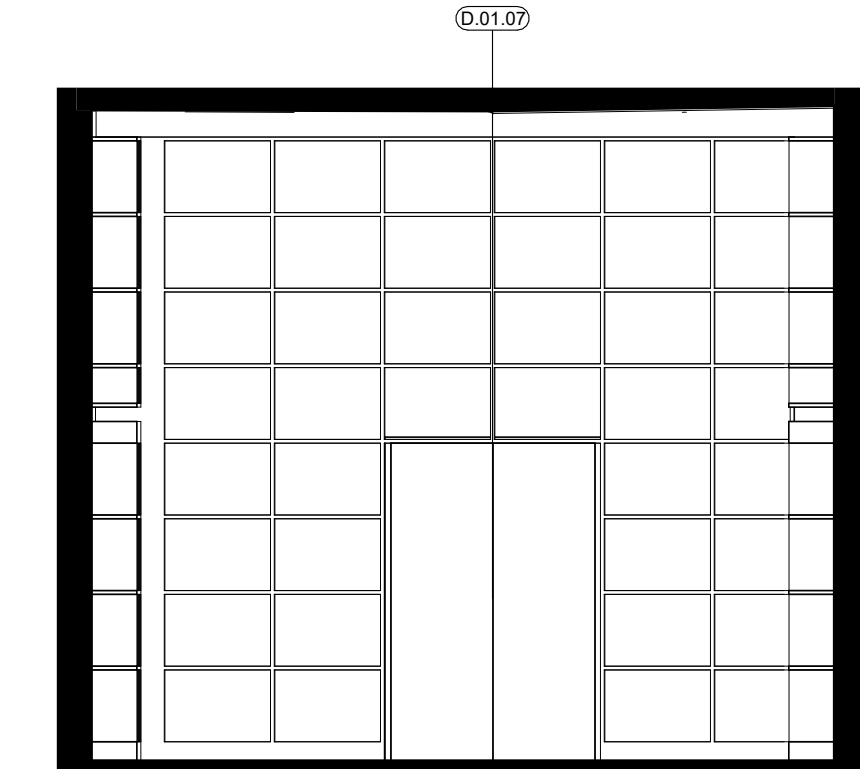

6. Library Gallery Elevation 2
Scale: 1 : 50

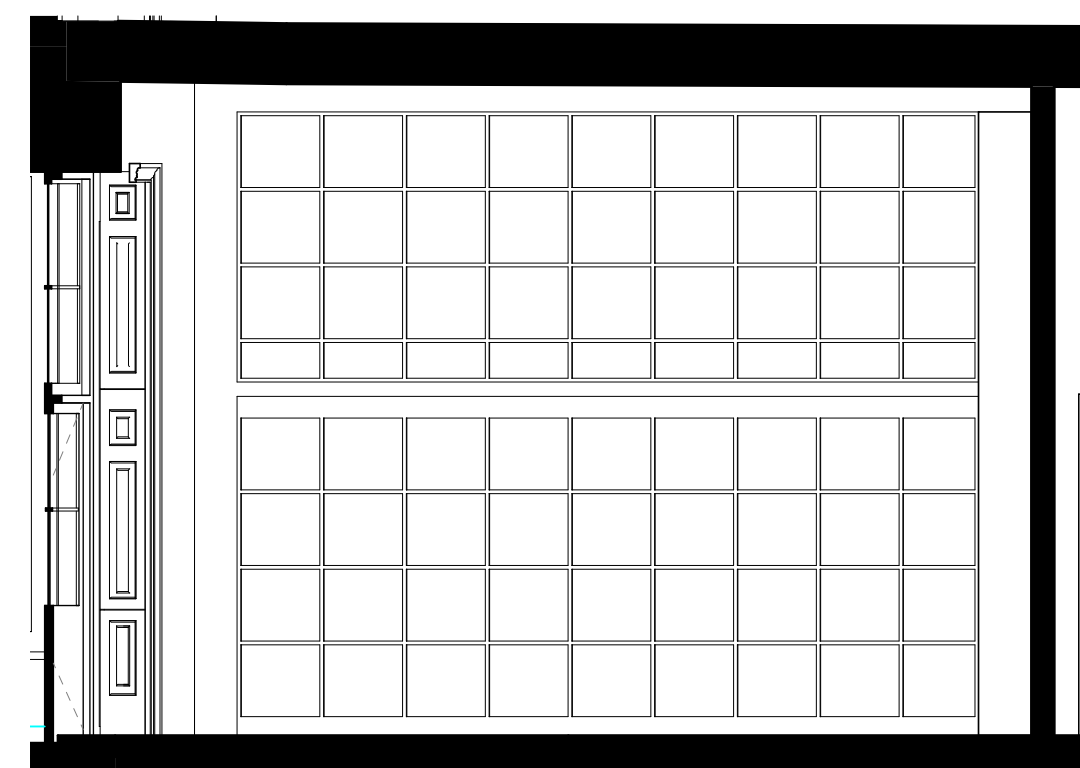

7. Library Gallery Elevation 3
Scale: 1 : 50



8. Library Gallery Elevation 4
Scale: 1 : 50

PLANNING NOTES

Architectural Information - the level of detail shown on the drawings is relative to the submission of a PLANNING APPLICATION.

The drawings should therefore not be used for any other purpose without both the prior agreement of the architect, and subsequent checking / development by others.

Dimensions and setting out - Do not scale from this drawing. All dimensions to be checked on site by the contractor and to be his responsibility.

Structure & Construction - these drawings, unless expressly noted otherwise, have not been fully coordinated with a Structural Engineer's input and show indicative construction build-up only.

Building Control - the client / the contractor will liaise directly with Local Authority to ensure the project is completed in accordance with the Building Regulations.


Planning - the client/ the contractor will ensure that the project is completed in accordance with the approved Planning drawings and take responsibility for the discharge of any planning conditions.

Party Walls & Rights to Light - the client/ the contractor will ensure that any notices and consents required are obtained before work commences.

Freeholder / Leaseholder / Restricted covenants / Easement approvals - the client will ensure that any notices and consents required are obtained before work commences.


Archaeological & Ecological - the client/ the contractor will ensure that any notices and consents required are obtained before work commences.

Areas - the areas provided on drawings are rounded to the nearest whole unit. Measurements are based upon received survey information and as such a reasonable allowance should be made for discrepancies or deviations that may occur during construction.

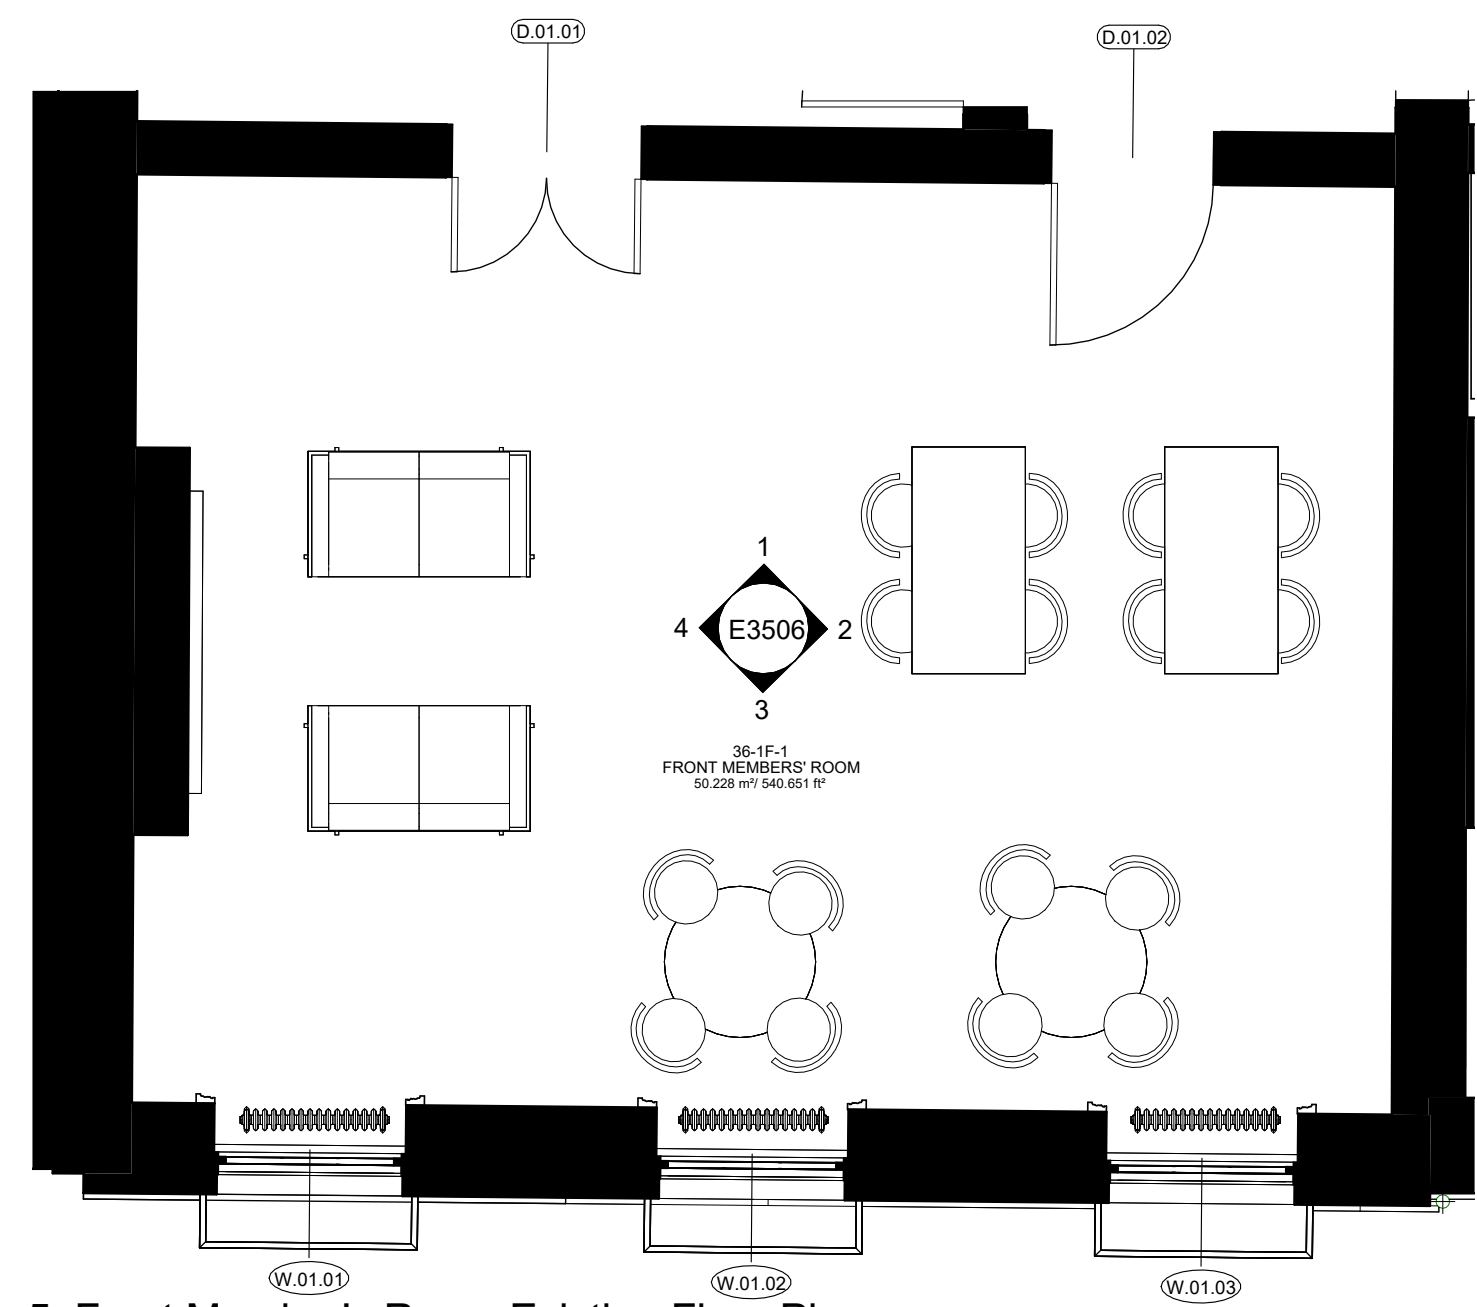

5. Front Member's Room Existing Floor Plan

Scale: 1 : 50

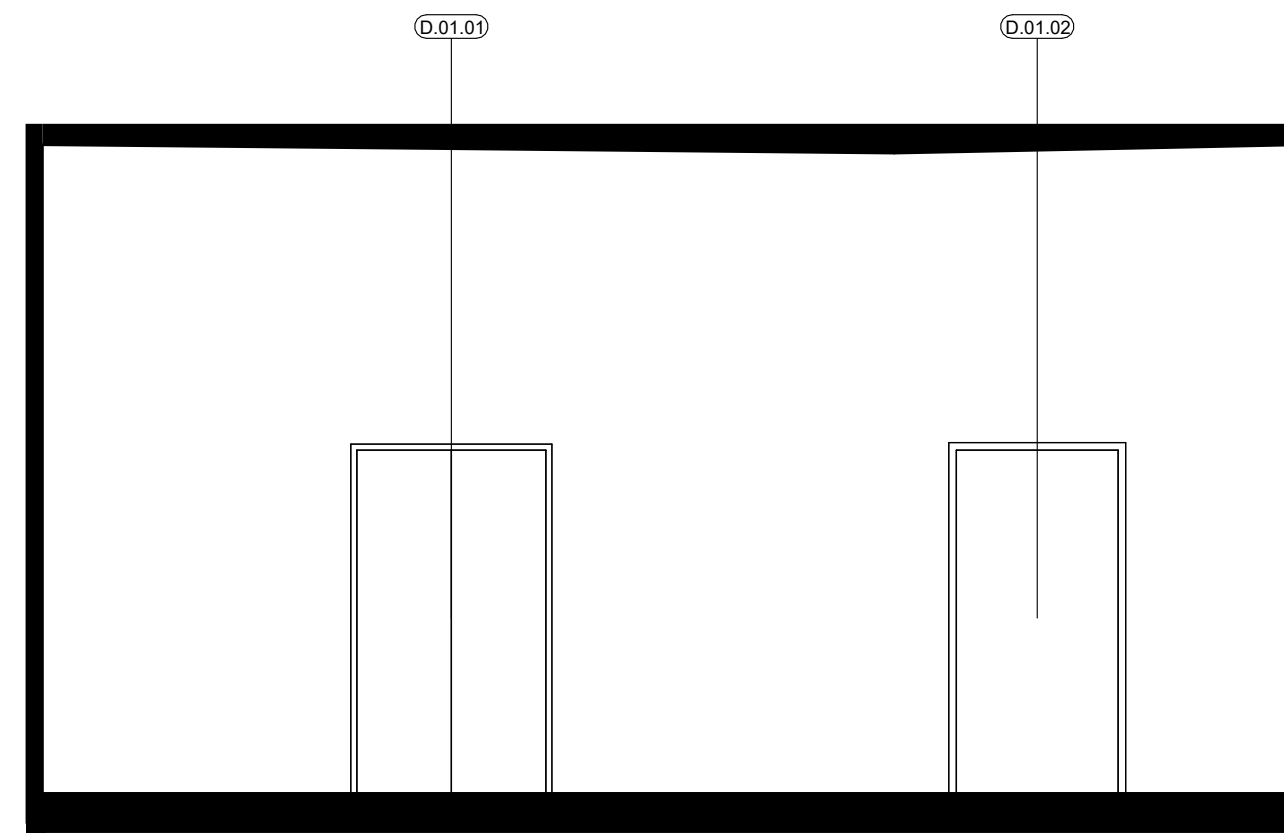


1. Front Member's Room Elevation 1

Scale: 1 : 50




2. Front Member's Room Elevation 2

Scale: 1 : 50

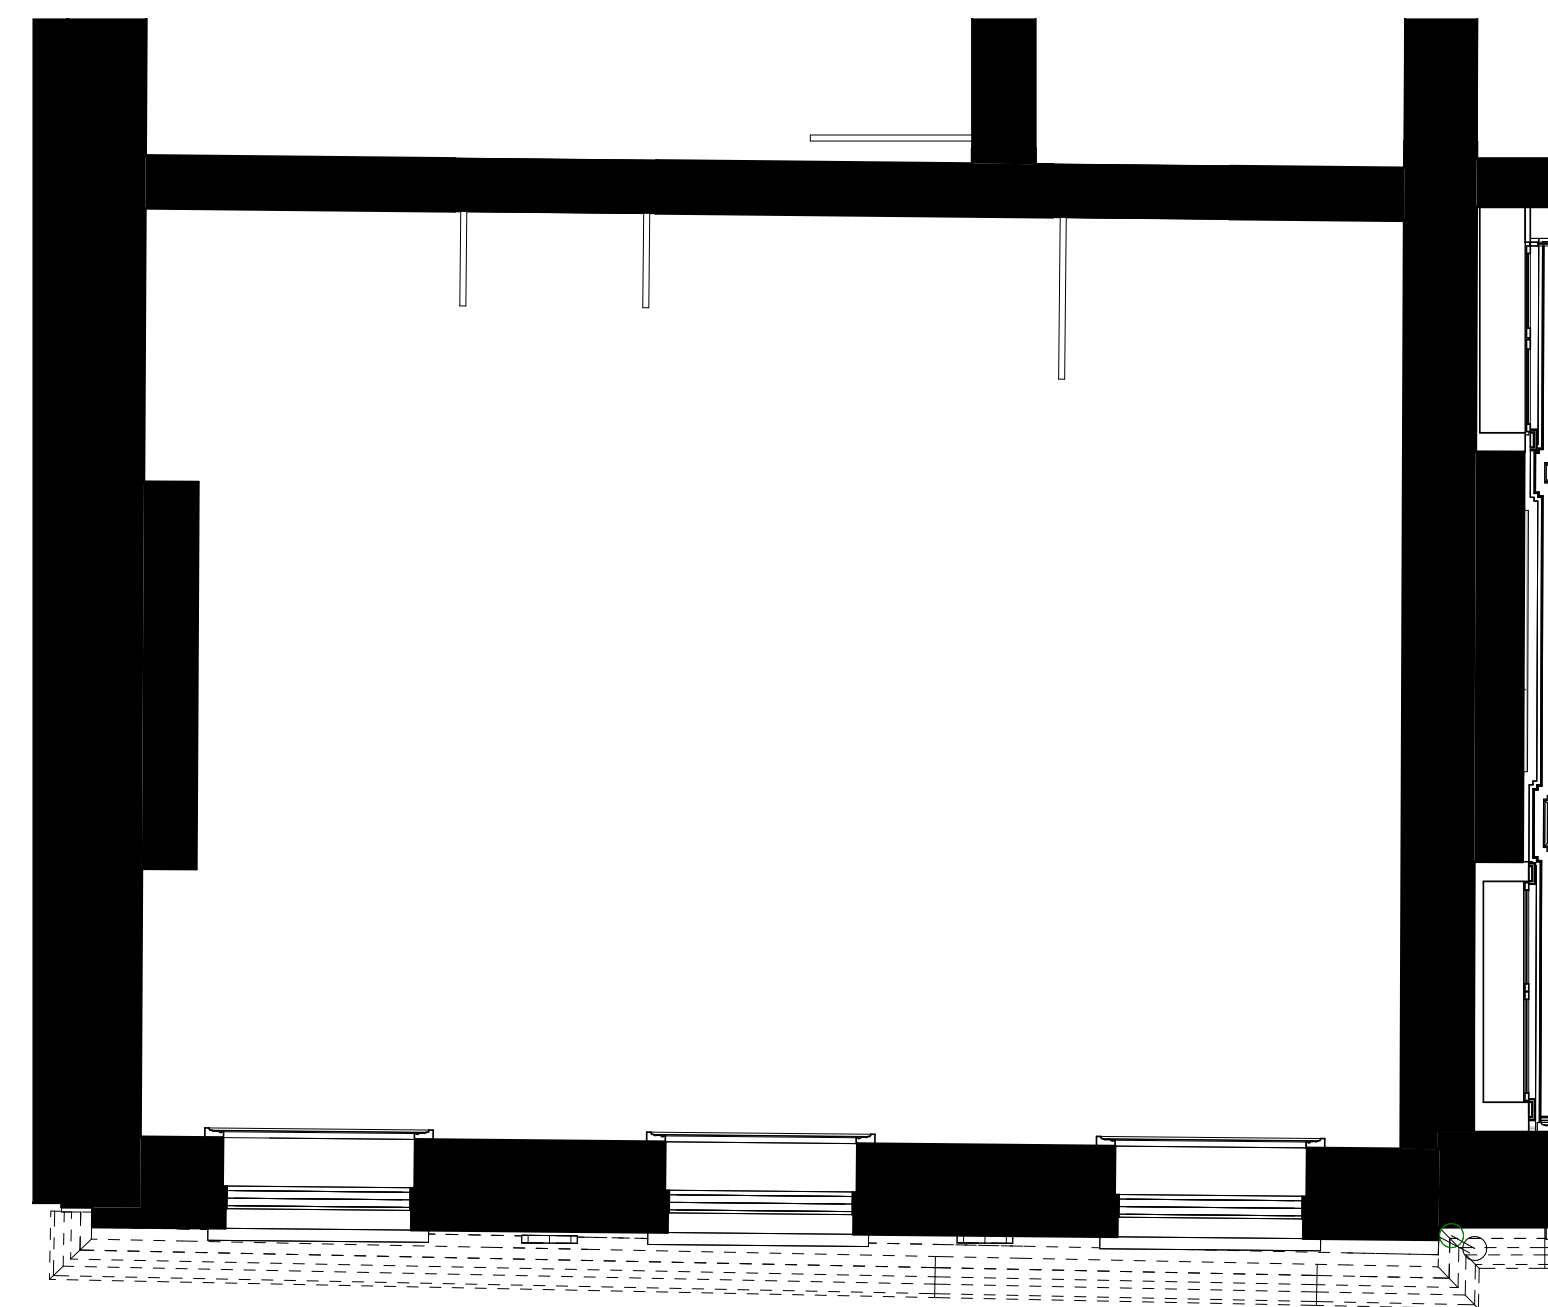


6. Front Member's Room Reflected Ceiling Plan

Scale: 1 : 50

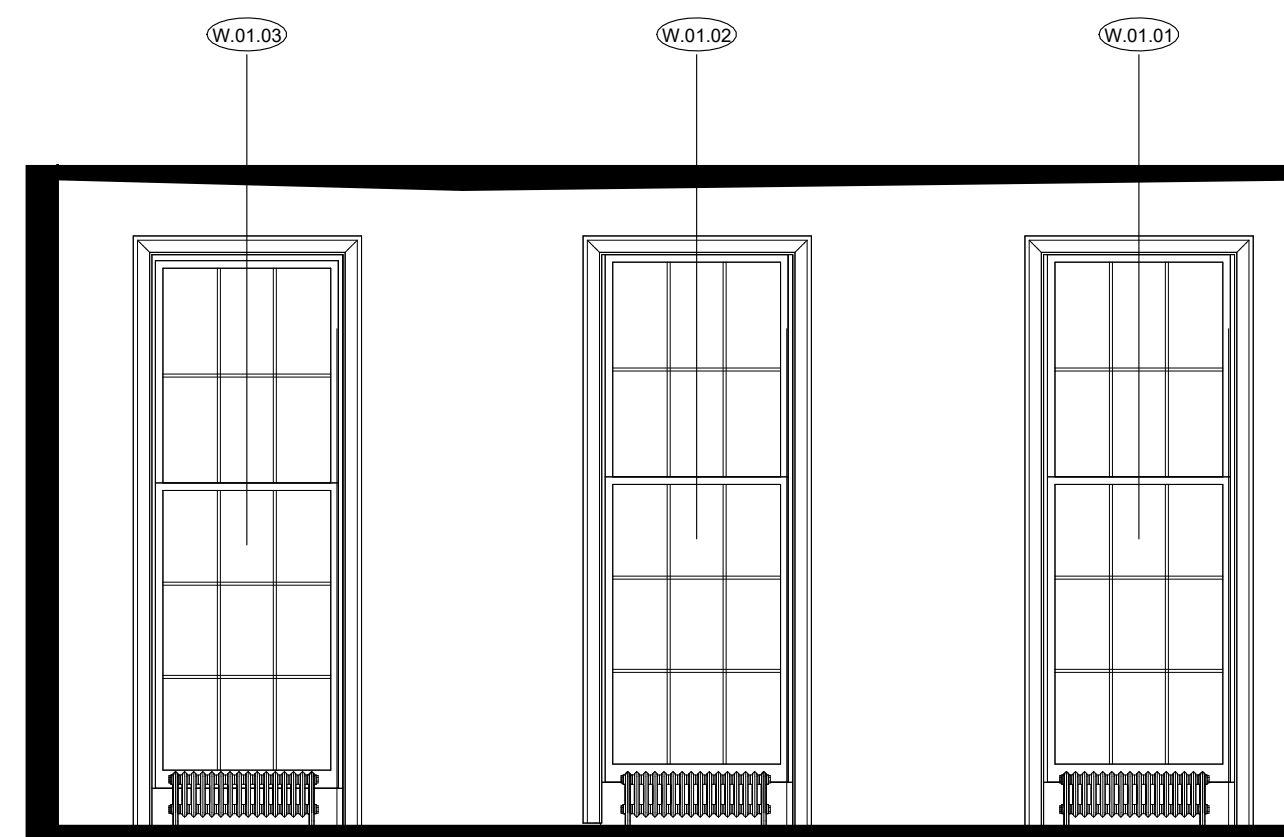

3. Front Member's Room Elevation 3

Scale: 1 : 50

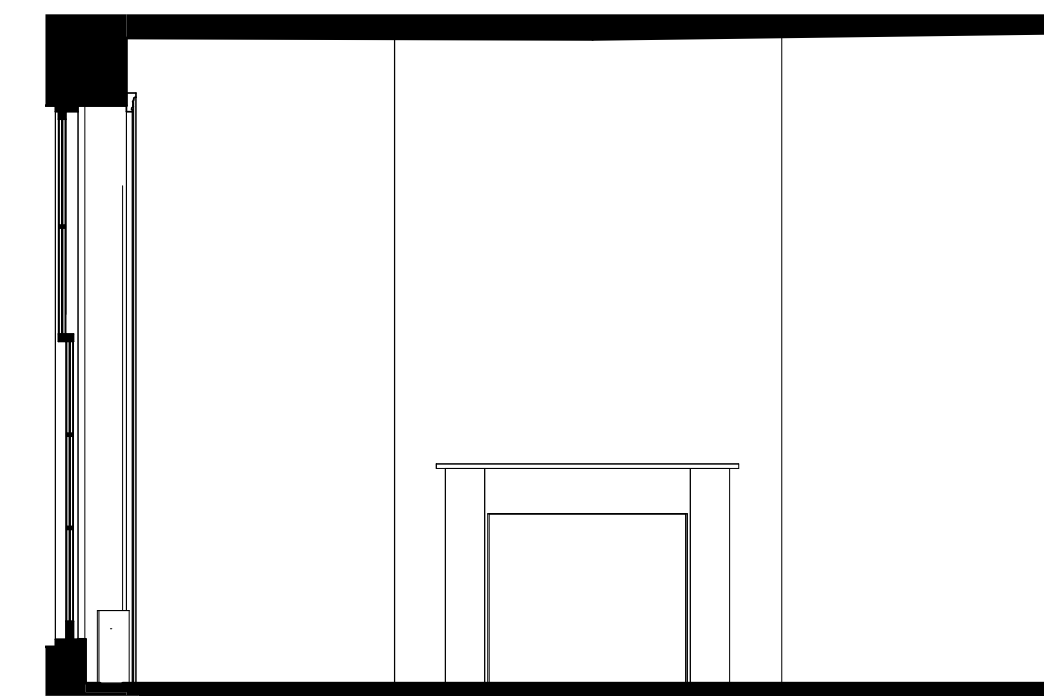

4. Front Member's Room Elevation 4

Scale: 1 : 50


REFERENCE KEY

- - - - -	PARTY WALL LINE
█	EXISTING WALLS
▭ (dashed)	DEMOLISHED WALLS
▭ (hatched)	PROPOSED WALLS
D.01.01 TYPICAL OFFICE 100sqm 1000sqft	ROOM DETAILS

Rev Date Description Author Checker

Scale at A1 / A3

1:50 / 1:100

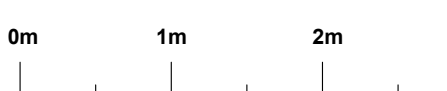

Drawing Name

Existing Room Layout Front Member's Room

Drawing Number

BW125 - BW - A - 00 - DR - A - E3506

PLANNING NOTES
Architectural Information - the level of detail shown on the drawings is relative to the submission of a PLANNING APPLICATION.

The drawings should therefore not be used for any other purpose without both the prior agreement of the architect, and subsequent checking / development by others.

Dimensions and setting out - Do not scale from this drawing. All dimensions to be checked on site by the contractor and to be his responsibility.

Structure & Construction - these drawings, unless expressly noted otherwise, have not been fully coordinated with a Structural Engineer's input and show indicative construction build-up only.

Building Control - the client / the contractor will liaise directly with Local Authority to ensure the project is completed in accordance with the Building Regulations.


Planning - the client/ the contractor will ensure that the project is completed in accordance with the approved Planning drawings and take responsibility for the discharge of any planning conditions.

Party Walls & Rights to Light - the client/ the contractor will ensure that any notices and consents required are obtained before work commences.

Freeholder / Leaseholder / Restricted covenants / Easement approvals - the client will ensure that any notices and consents required are obtained before work commences.


Archaeological & Ecological - the client/ the contractor will ensure that any notices and consents required are obtained before work commences.

Areas - the areas provided on drawings are rounded to the nearest whole unit. Measurements are based upon received survey information and as such a reasonable allowance should be made for discrepancies or deviations that may occur during construction.

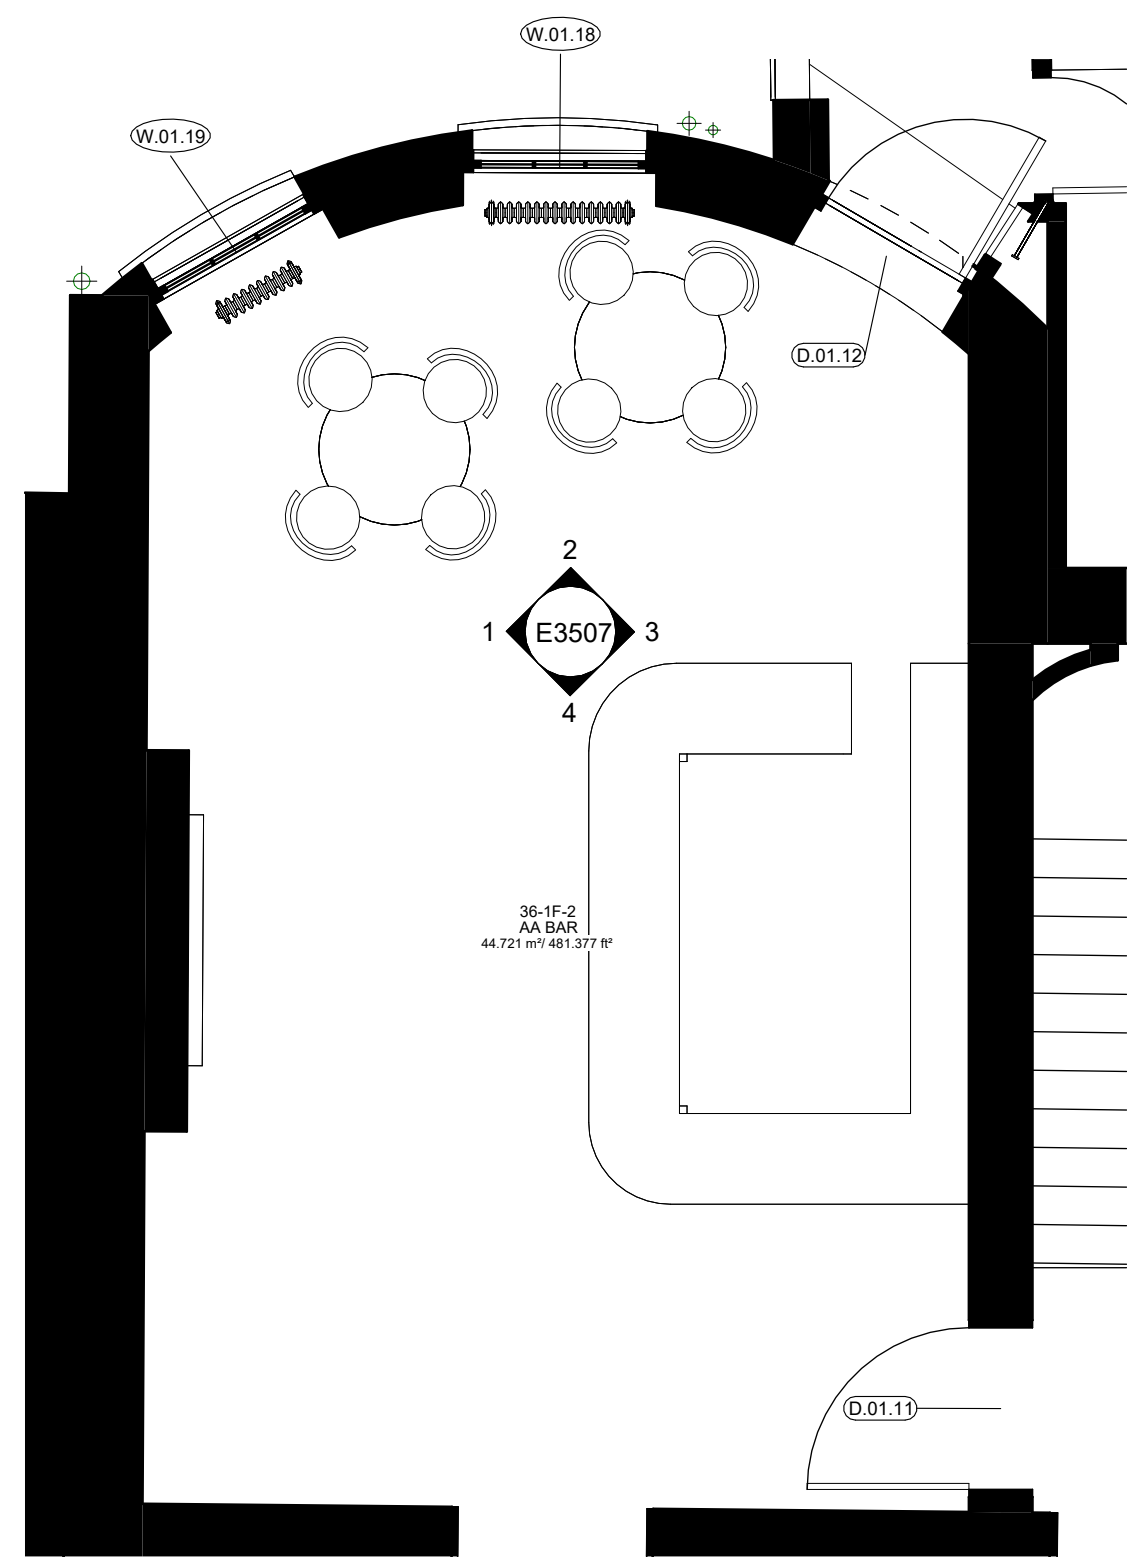

5. AA Bar Existing Floor Plan

Scale: 1 : 50

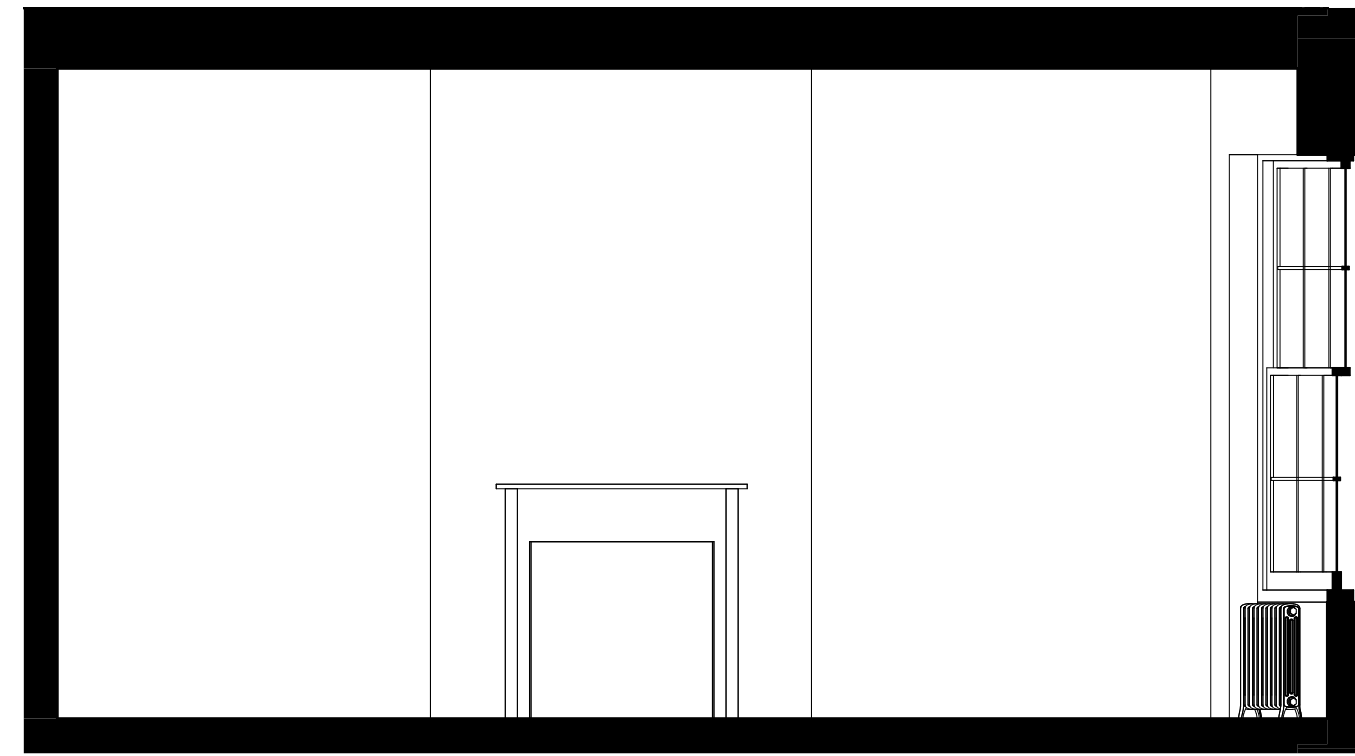


1. AA Bar Elevation 1

Scale: 1 : 50



2. AA Bar Elevation 2

Scale: 1 : 50

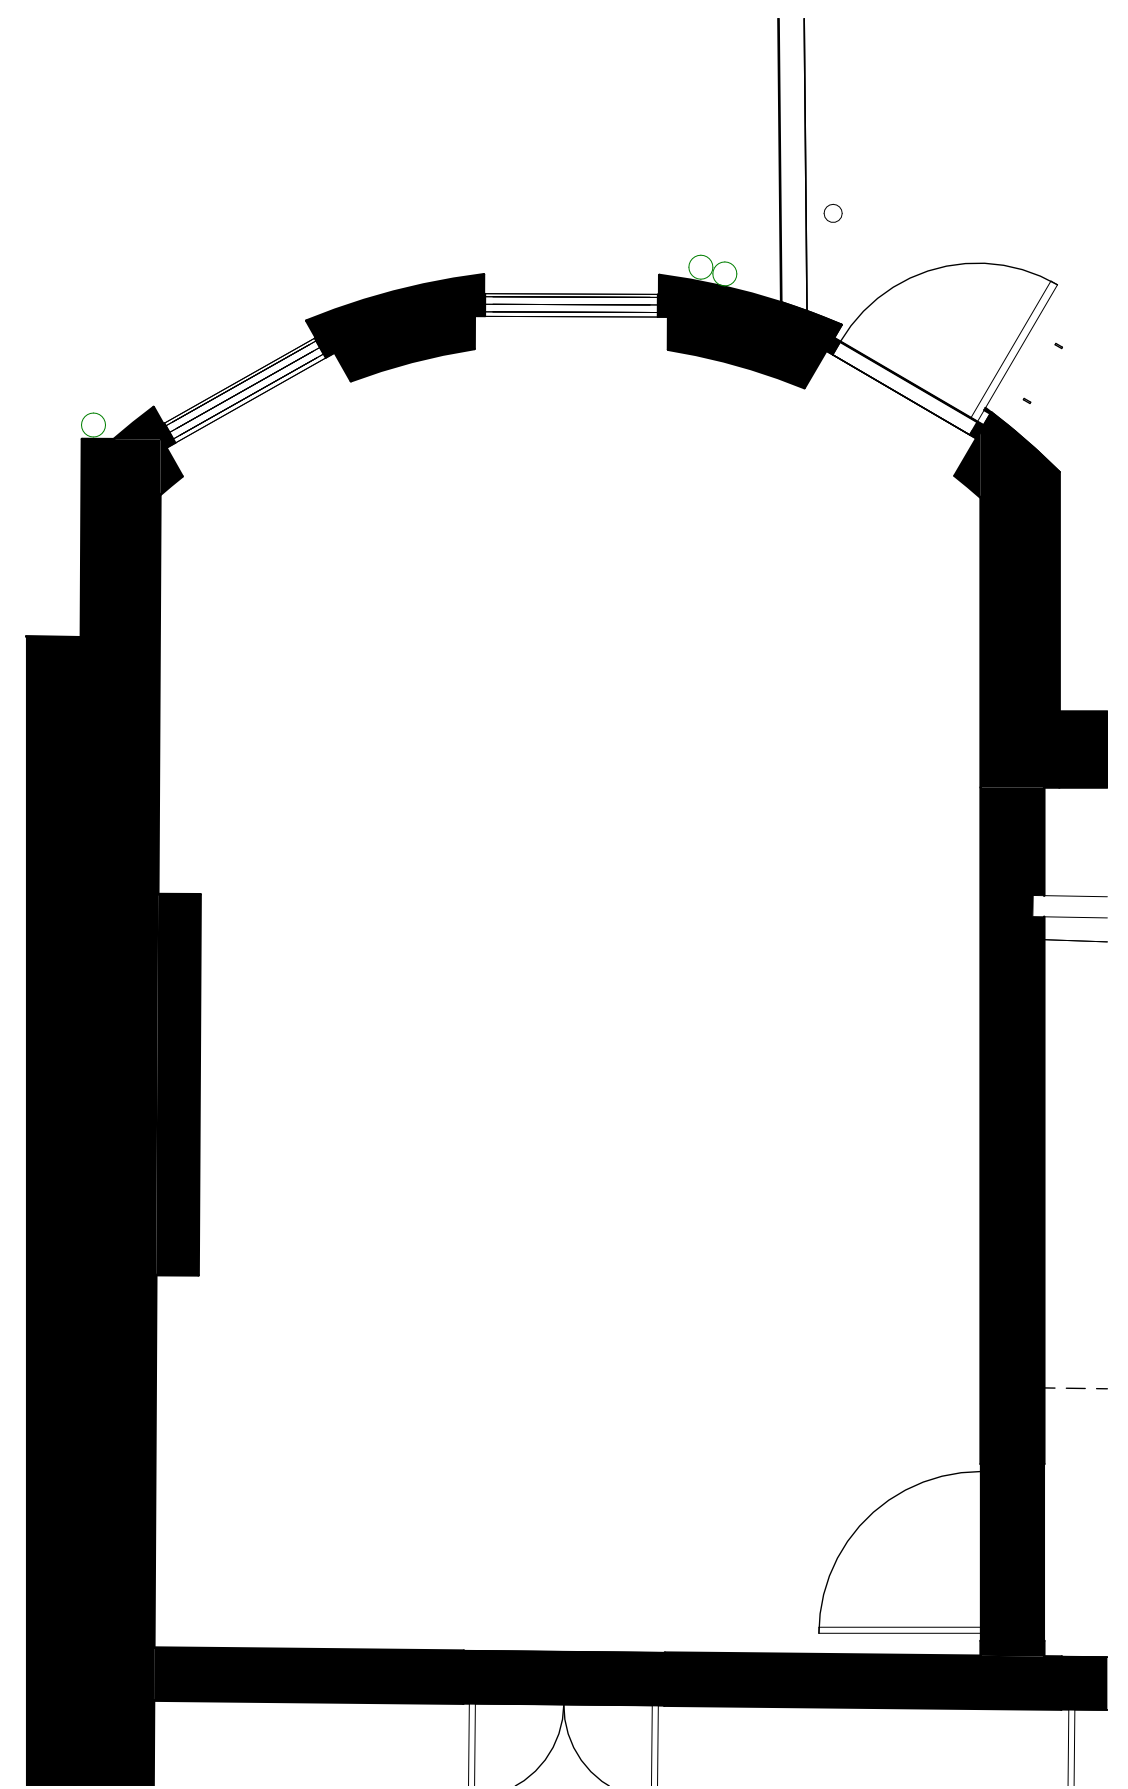


6. AA Bar Existing Reflected Ceiling Plan

Scale: 1 : 50



3. AA Bar Elevation 3

Scale: 1 : 50

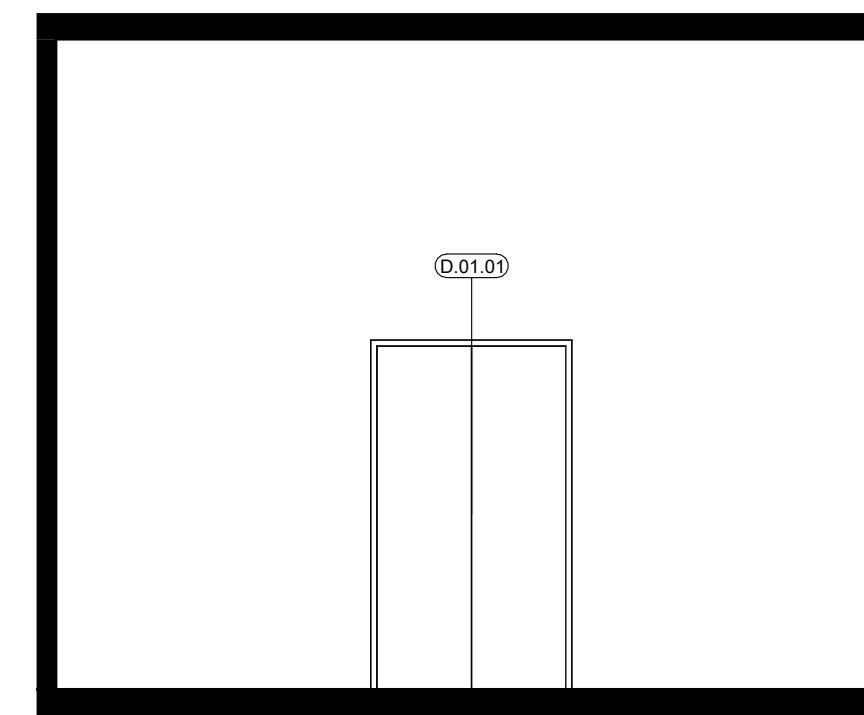

4. AA Bar Elevation 4

Scale: 1 : 50

REFERENCE KEY

- - - - - PARTY WALL LINE
- █ EXISTING WALLS
- ▭ DEMOLISHED WALLS
- ▨ PROPOSED WALLS
- D.01.01 TYPICAL OFFICE 100sqm 1000sqft
- ROOM DETAILS

Rev	Date	Description	Author	Checker
/	22.06.22	Initial Issue	DC	HK

Scale at A1 / A3

1:50 / 1:100



Drawing Name

Existing Room Layout AA Bar

Drawing Number: BW125 - BW - A - 00 - DR - A - E3507