



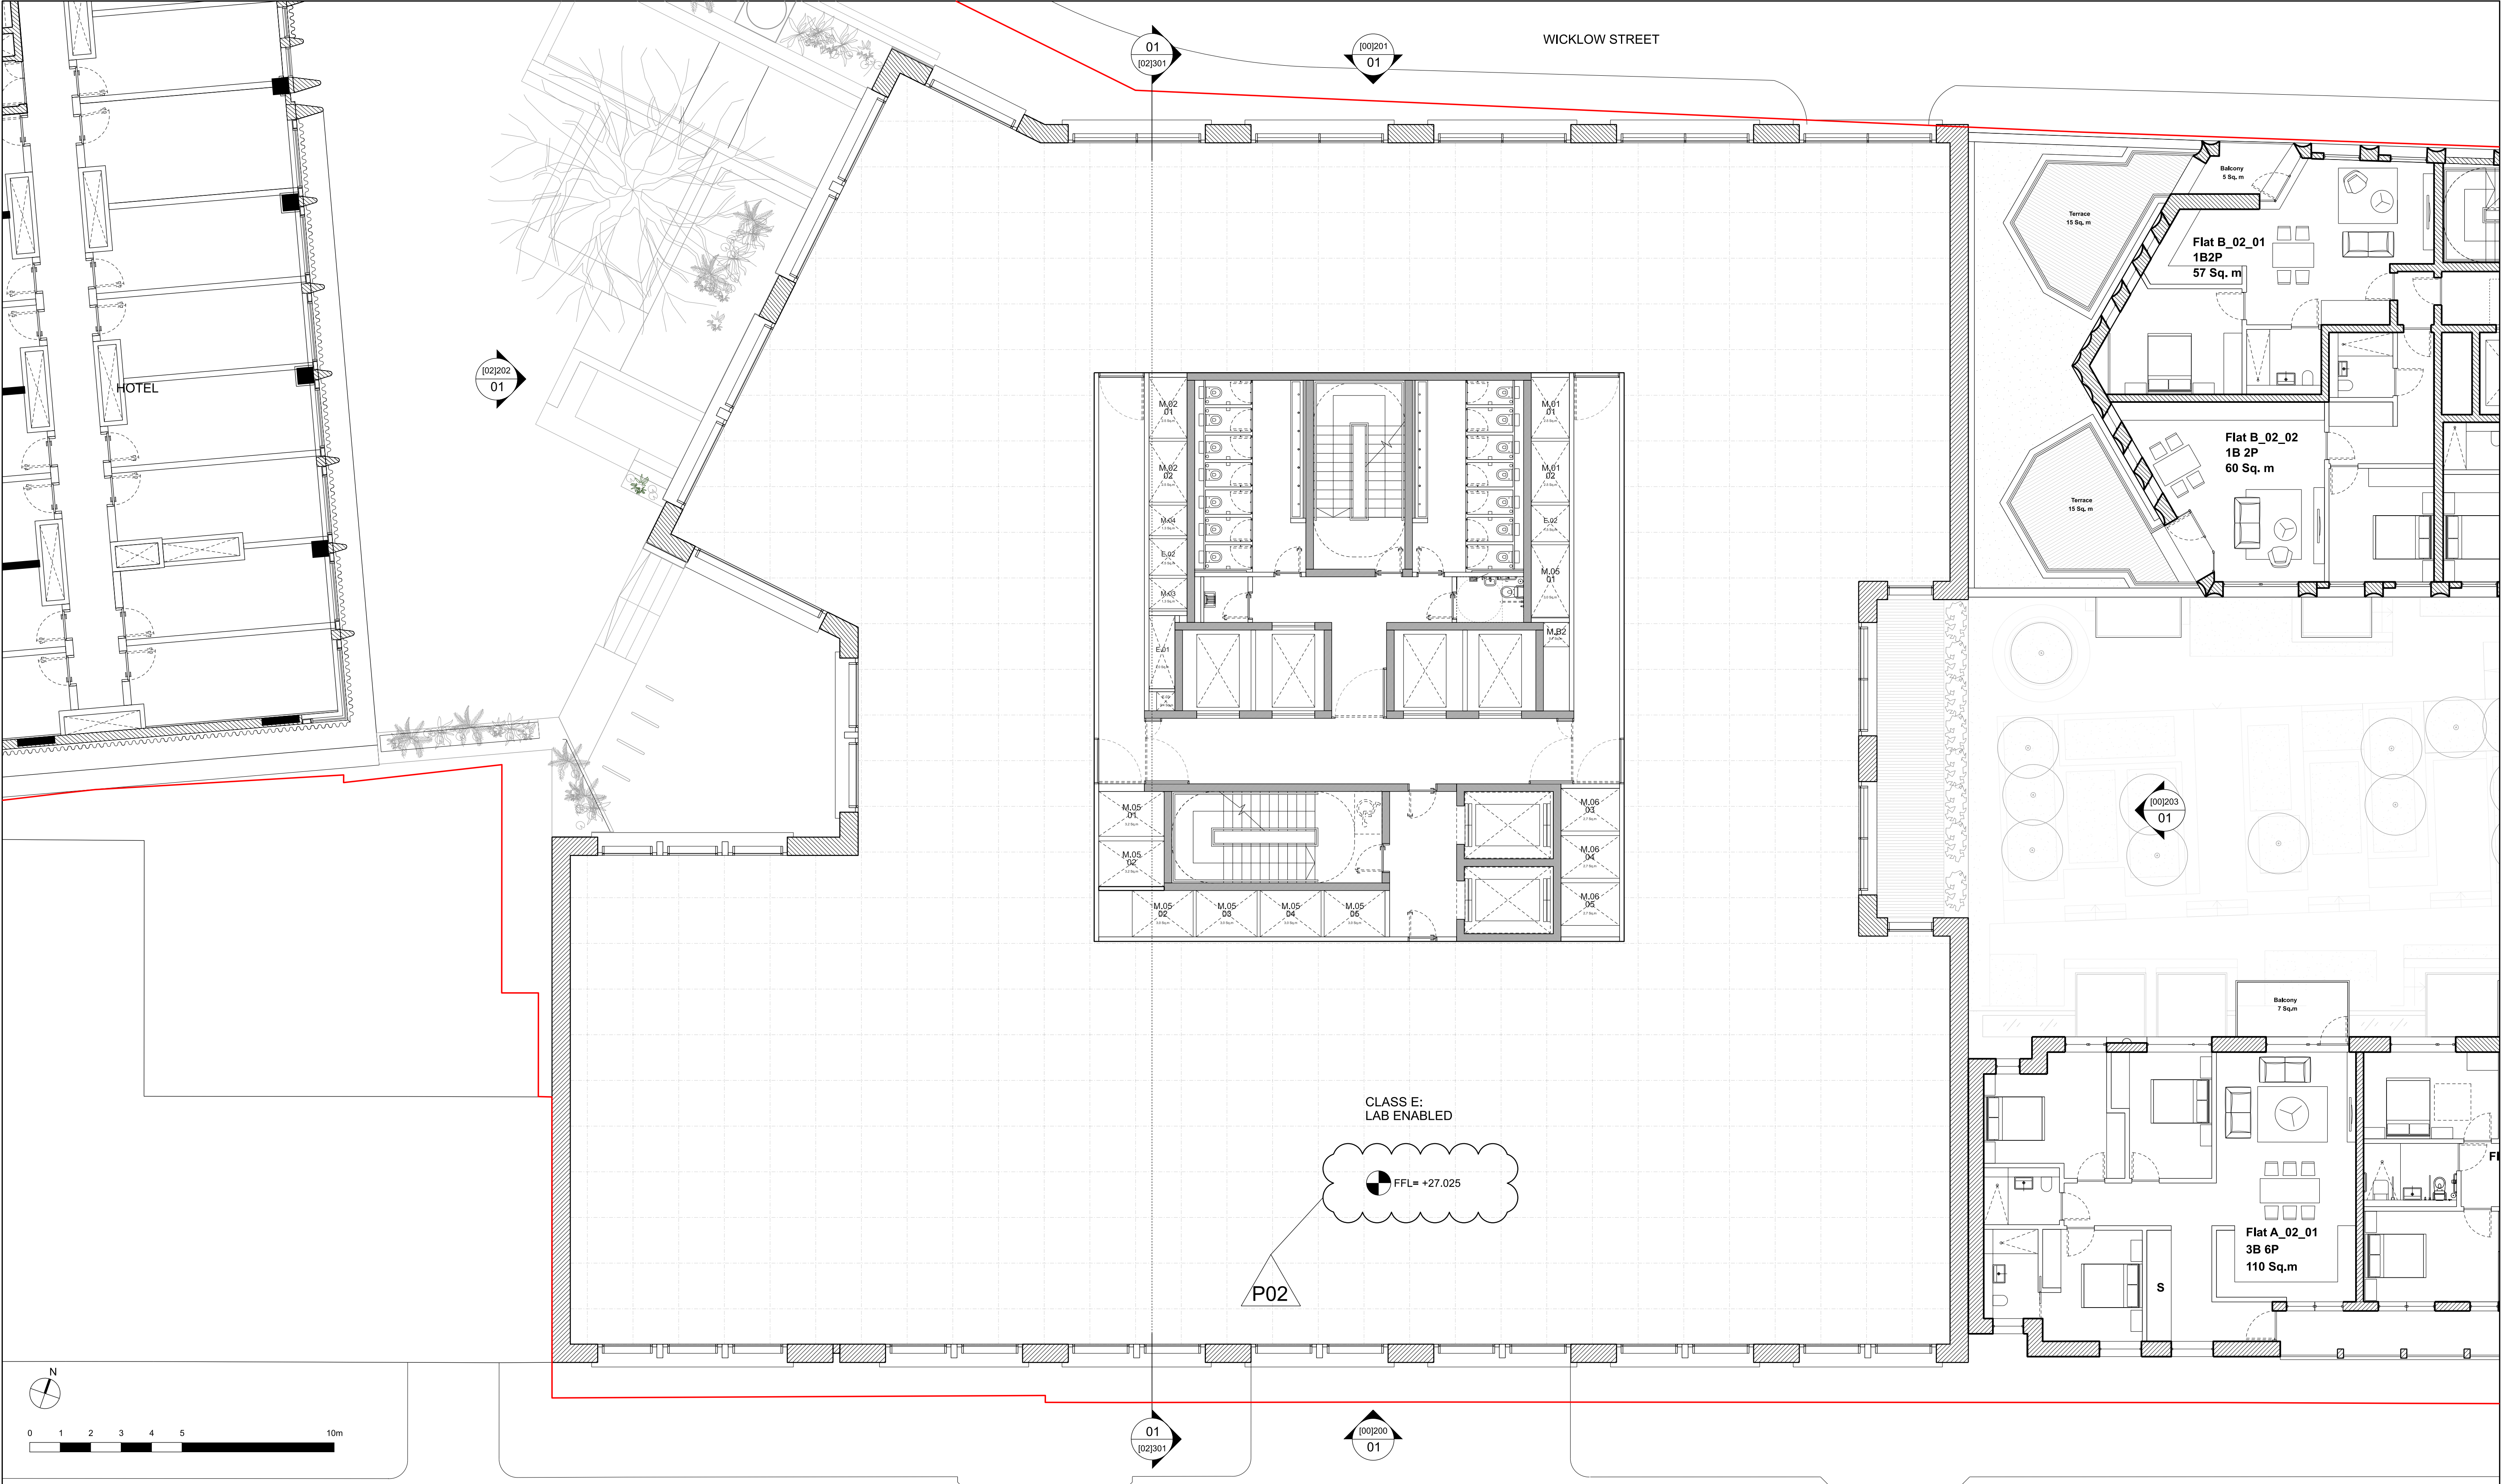


© Allford Hall Monaghan Morris Limited

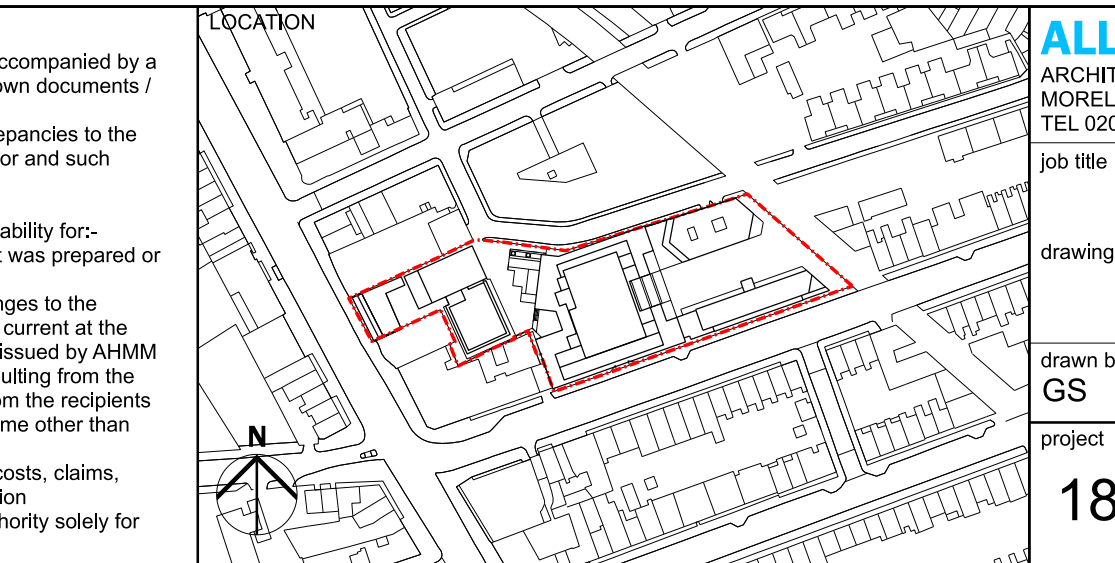

01 GENERAL ARRANGEMENT: SECOND FLOOR PLAN

KEY	REV	DATE	CONSULTANTS	NAME	NOTE		<div>ALLFORD HALL MONAGHAN MORRIS</div> <div>ARCHITECTS Ltd MORELANDS, 5-23 OLD STREET LONDON EC1V 9HL TEL 020 7251 5261 FAX 020 7251 5123 WEB WWW.AHMM.CO.UK</div> <div>job title 330 GRAYS INN ROAD</div> <div>drawing title / location PROPOSED OFFICE FLOOR PLANS SECOND FLOOR</div> <div><div>drawn by GS</div><div>checked MH</div><div>scale 1:100@A1; 1:200@A3</div><div>status PLANNING</div></div> <div><div>project 18116</div><div>zone 02</div><div>source A</div><div>classification (00)_P102 P02</div><div>drawing no. 18116</div><div>revision 02</div></div>	
	P01	30/11/20	ISSUED FOR PLANNING					
	P02	28/02/23	ISSUED FOR PLANNING - S73 AMENDMENT					
				CLIENT:	GROVEWORLD			<p>When this drawing is issued in uncontrolled CAD format it will be accompanied by a PDF version and is issued to enable the recipient to prepare their own documents / models / drawings for which they are solely responsible.</p> <p>The recipient should report all drawing errors, omissions and discrepancies to the architect. All dimensions should be checked on site by the contractor and such dimensions shall be the contractor's responsibility.</p> <p>Allford Hall Monaghan Morris Limited accepts no responsibility or liability for:-</p> <ul style="list-style-type: none">- any use of this drawing by parties other than the party for whom it was prepared or for purposes other than those for which it was prepared- any alterations or additions to or discrepancies arising out of changes to the background information on which the drawings are based that was current at the time of issue, and which occur to that information after it has been issued by AHMM- any loss or degradation of the information held in this drawing resulting from the translation from the original file format to any other file format or from the recipients reading of it in any other programme or any version of the programme other than that which was used to prepare it- the accuracy of survey information provided by others or for any costs, claims, proceedings and expenses arising out of reliance on such information- any scaling from this drawing other than by the local planning authority solely for the purposes of the planning application to which it relates
				STRUCTURAL ENGINEER:	WSP			
				MECHANICAL ENGINEER:	XC02			
				COST CONSULTANT:	TURNER TOWNSEND			
				ACOUSTIC CONSULTANT:	HANN TUCKER			
				TRANSPORT CONSULTANT:	STEER			
				DAYLIGHT / SUNLIGHT:	POINT2			

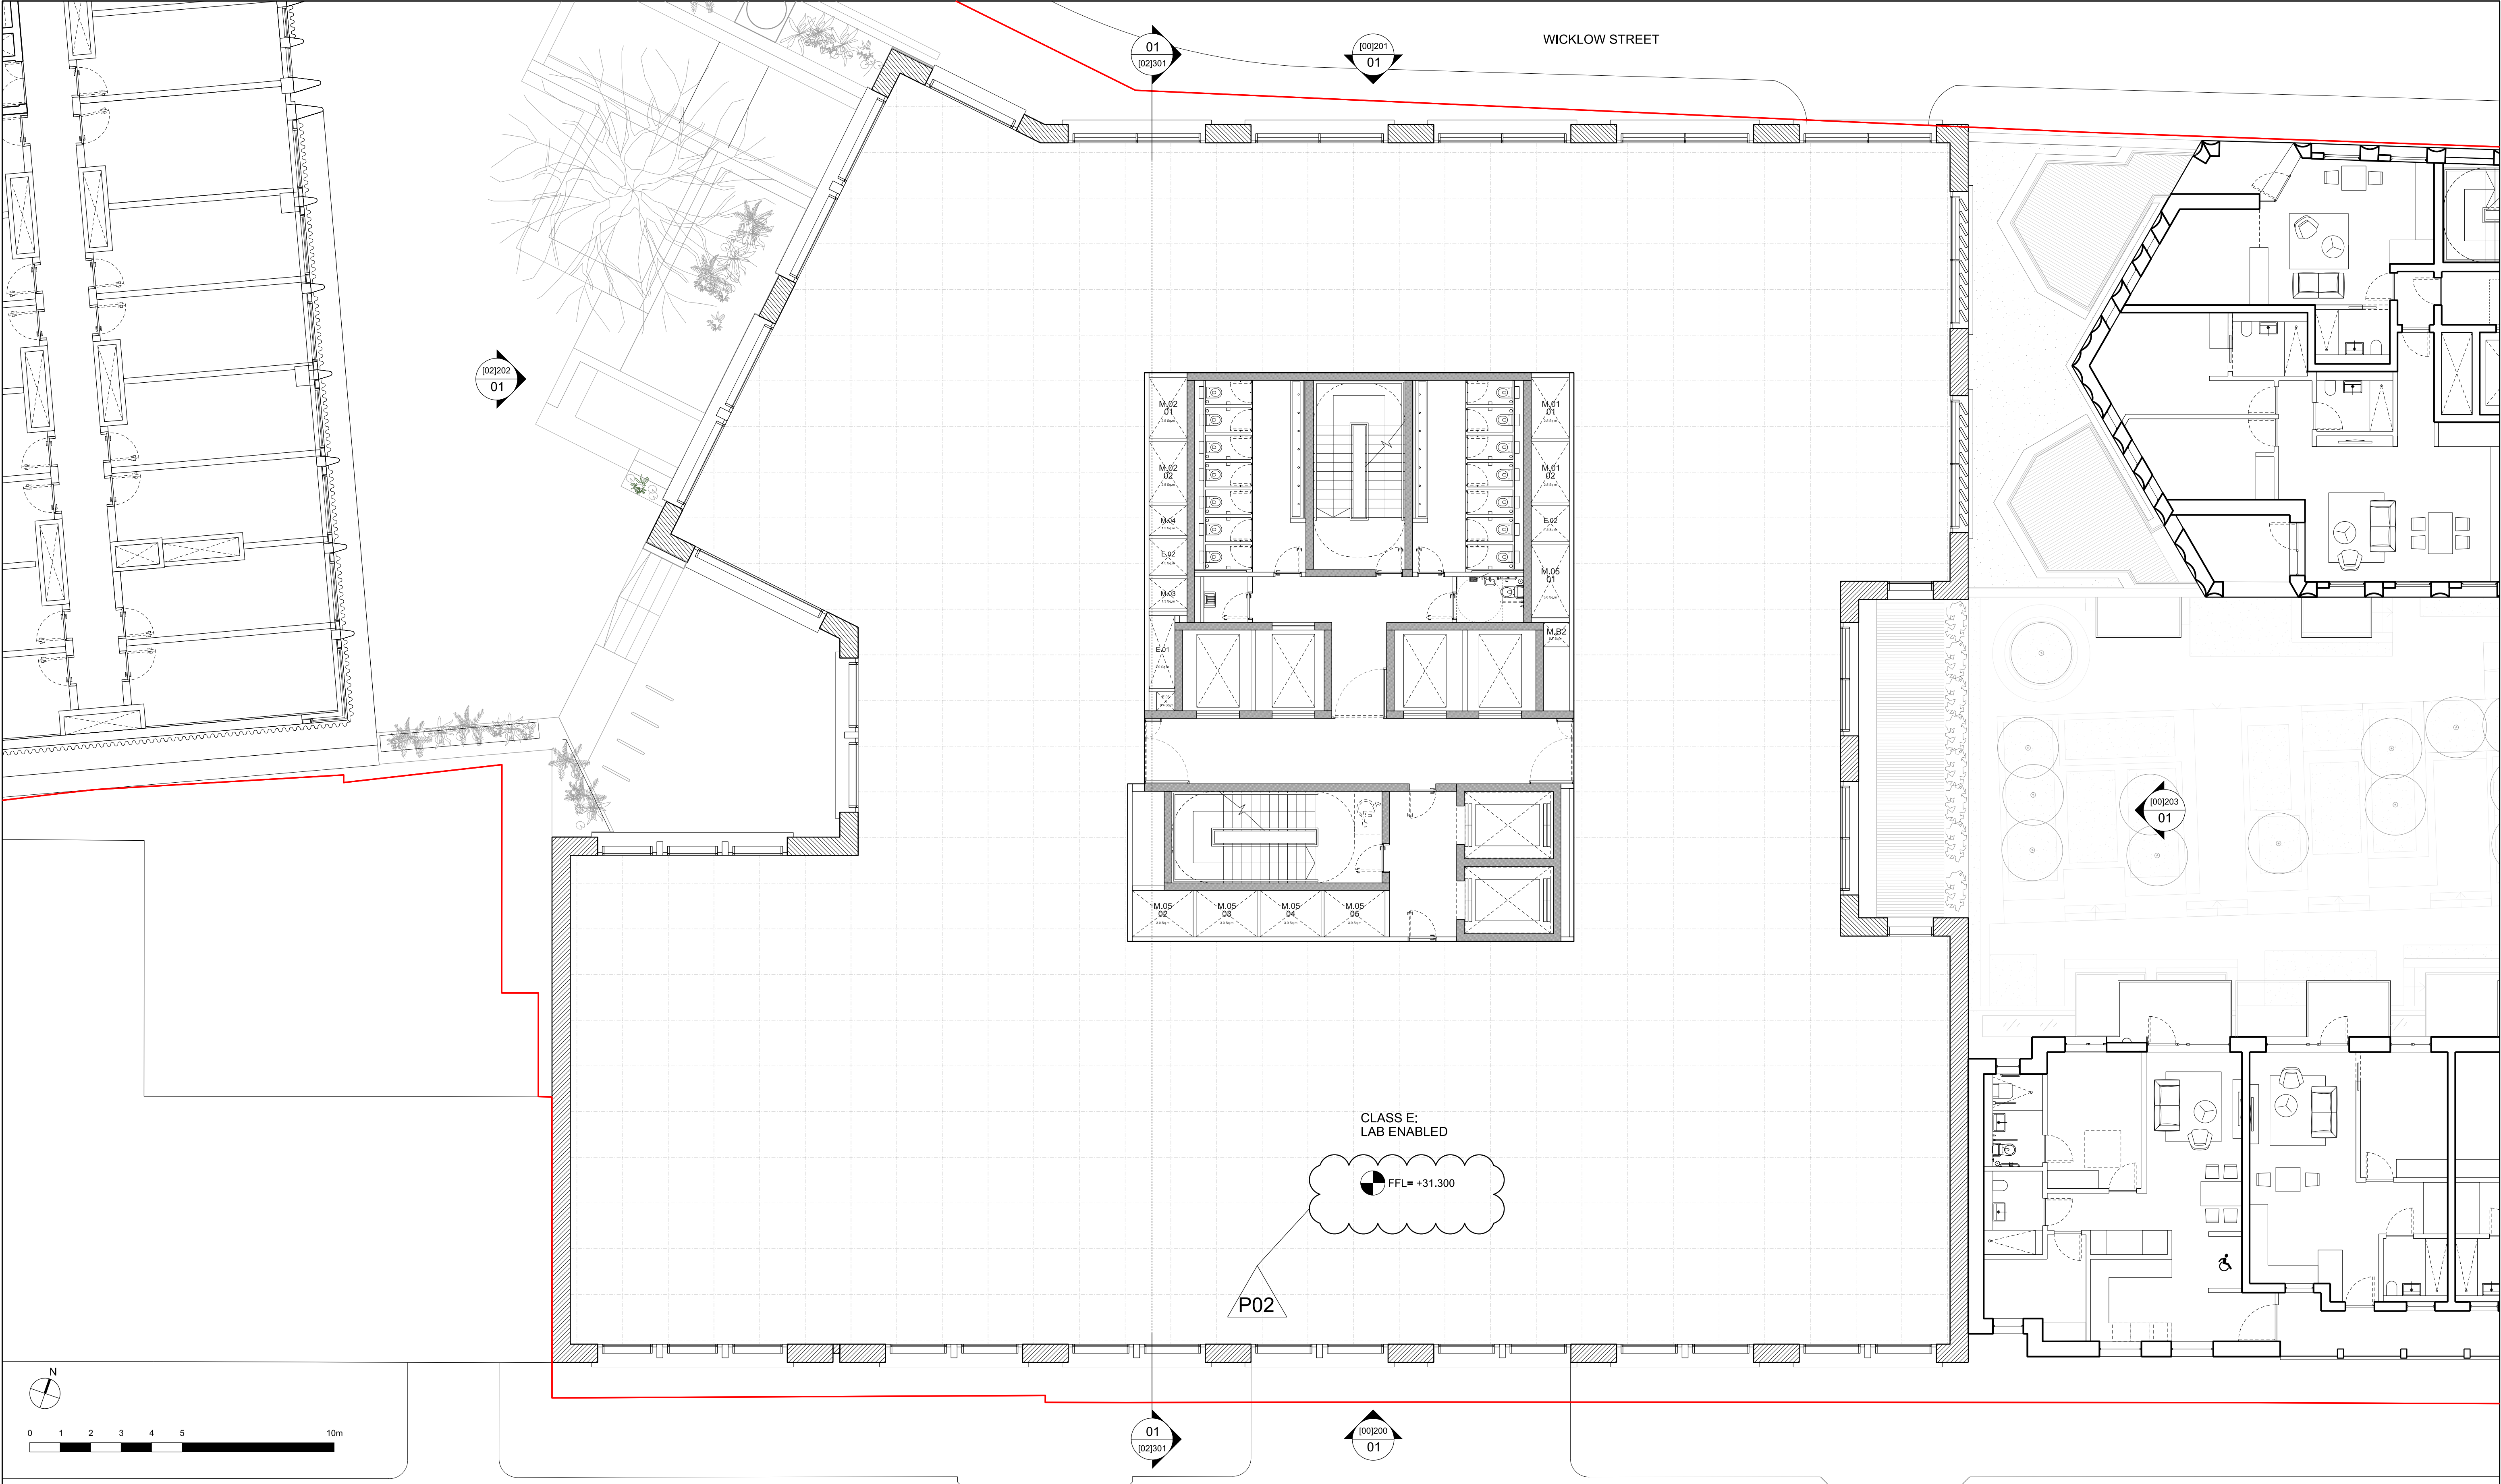

01 GENERAL ARRANGEMENT: THIRD FLOOR PLAN

KEY	REV	DATE	CONSULTANTS	NAME	NOTE	LOCATION	ALLFORD HALL MONAGHAN MORRIS			
	P01	30/11/20	CLIENT:	GROVEWORLD	When this drawing is issued in uncontrolled CAD format it will be accompanied by a PDF version and is issued to enable the recipient to prepare their own documents / models / drawings for which they are solely responsible. The recipient should report all drawing errors, omissions and discrepancies to the architect. All dimensions should be checked on site by the contractor and such dimensions shall be the contractor's responsibility. Allford Hall Monaghan Morris Limited accepts no responsibility or liability for:- - any use of this drawing by parties other than the party for whom it was prepared or for purposes other than those for which it was prepared - any alterations or additions to or discrepancies arising out of changes to the background information on which the drawings are based that was current at the time of issue, and which occur to that information after it has been issued by AHMM - any loss or degradation of the information held in this drawing resulting from the translation from the original file format to any other file format or from the recipients reading of it in any other programme or any version of the programme other than that which was used to prepare it - the accuracy of survey information provided by others or for any costs, claims, proceedings and expenses arising out of reliance on such information - any scaling from this drawing other than by the local planning authority solely for the purposes of the planning application to which it relates		ARCHITECTS Ltd			
	P02	28/02/23	STRUCTURAL ENGINEER:	WSP			MORELANDS, 5-23 OLD STREET LONDON EC1V 9HL			
			MECHANICAL ENGINEER:	XC02			TEL 020 7251 5261 FAX 020 7251 5123 WEB WWW.AHMM.CO.UK			
			COST CONSULTANT:	TURNER TOWNSEND			job title			
			ACOUSTIC CONSULTANT:	HANN TUCKER			330 GRAYS INN ROAD			
			TRANSPORT CONSULTANT:	STEER			drawing title / location			
			DAYLIGHT / SUNLIGHT:	POINT2			PROPOSED OFFICE FLOOR PLANS			
							THIRD FLOOR			
							drawn by	checked	scale	status
							GS	MH	1:100@A1; 1:200@A3	PLANNING
							project	zone	source	classification
							18116	02	A	(00)_P103 P02



© Allford Hall Monaghan Morris Limited