

**01 GENERAL ARRANGEMENT: LOWER GROUND FLOOR PLAN (WICKLOW ST)**

KEY	REV	DATE
	P01	30/11/20 ISSUED FOR PLANNING

CONSULTANTS	NAME	NOTE
CLIENT:	GROVEWORLD	When this drawing is issued in uncontrolled CAD format it will be accompanied by a PDF version and is issued to enable the recipient to prepare their own documents / models / drawings for which they are solely responsible. The recipient should report all drawing errors, omissions and discrepancies to the architect. All dimensions should be checked on site by the contractor and such dimensions shall be the contractor's responsibility.
STRUCTURAL ENGINEER:	WSP	
MECHANICAL ENGINEER:	XC02	
COST CONSULTANT:	TURNER TOWNSEND	
ACOUSTIC CONSULTANT:	HANN TUCKER	
TRANSPORT CONSULTANT:	STEER	
DAYLIGHT / SUNLIGHT:	POINT2	Alford Hall Monaghan Morris Limited accepts no responsibility or liability for:- - any use of this drawing by parties other than the party for whom it was prepared or for purposes other than those for which it was prepared - any alterations or additions to or discrepancies arising out of changes to the background information on which the drawings are based that was current at the time of issue, and which occur to that information after it has been issued by AHMM - any loss or degradation of the information held in this drawing resulting from the translation from the original file format to any other file format or from the recipient's reading of it in any other programme or any version of the programme other than that which was used to prepare it - the accuracy of survey information provided by others or for any costs, claims, proceedings and expenses arising out of reliance on such information - any scaling from this drawing other than by the local planning authority solely for the purposes of the planning application to which it relates

LOCATION

**ALFORD HALL MONAGHAN MORRIS**  
 ARCHITECTS Ltd  
 MORELANDS, 5-23 OLD STREET LONDON EC1V 9HL  
 TEL 020 7251 5281 FAX 020 7251 5123 WEB WWW.AHMM.CO.UK


job title  
**330 GRAYS INN ROAD**

drawing title / location  
**PROPOSED OFFICE FLOOR PLANS  
 LOWER GROUND FLOOR PLAN (WICKLOW ST)**

drawn by	checked	scale	status
GS	MH	1:100@A1; 1:200@A3	PLANNING

project	zone	source	classification	drawing no.	revision
18116	02	A	(00)_P100	P01	

© Alford Hall Monaghan Morris Limited

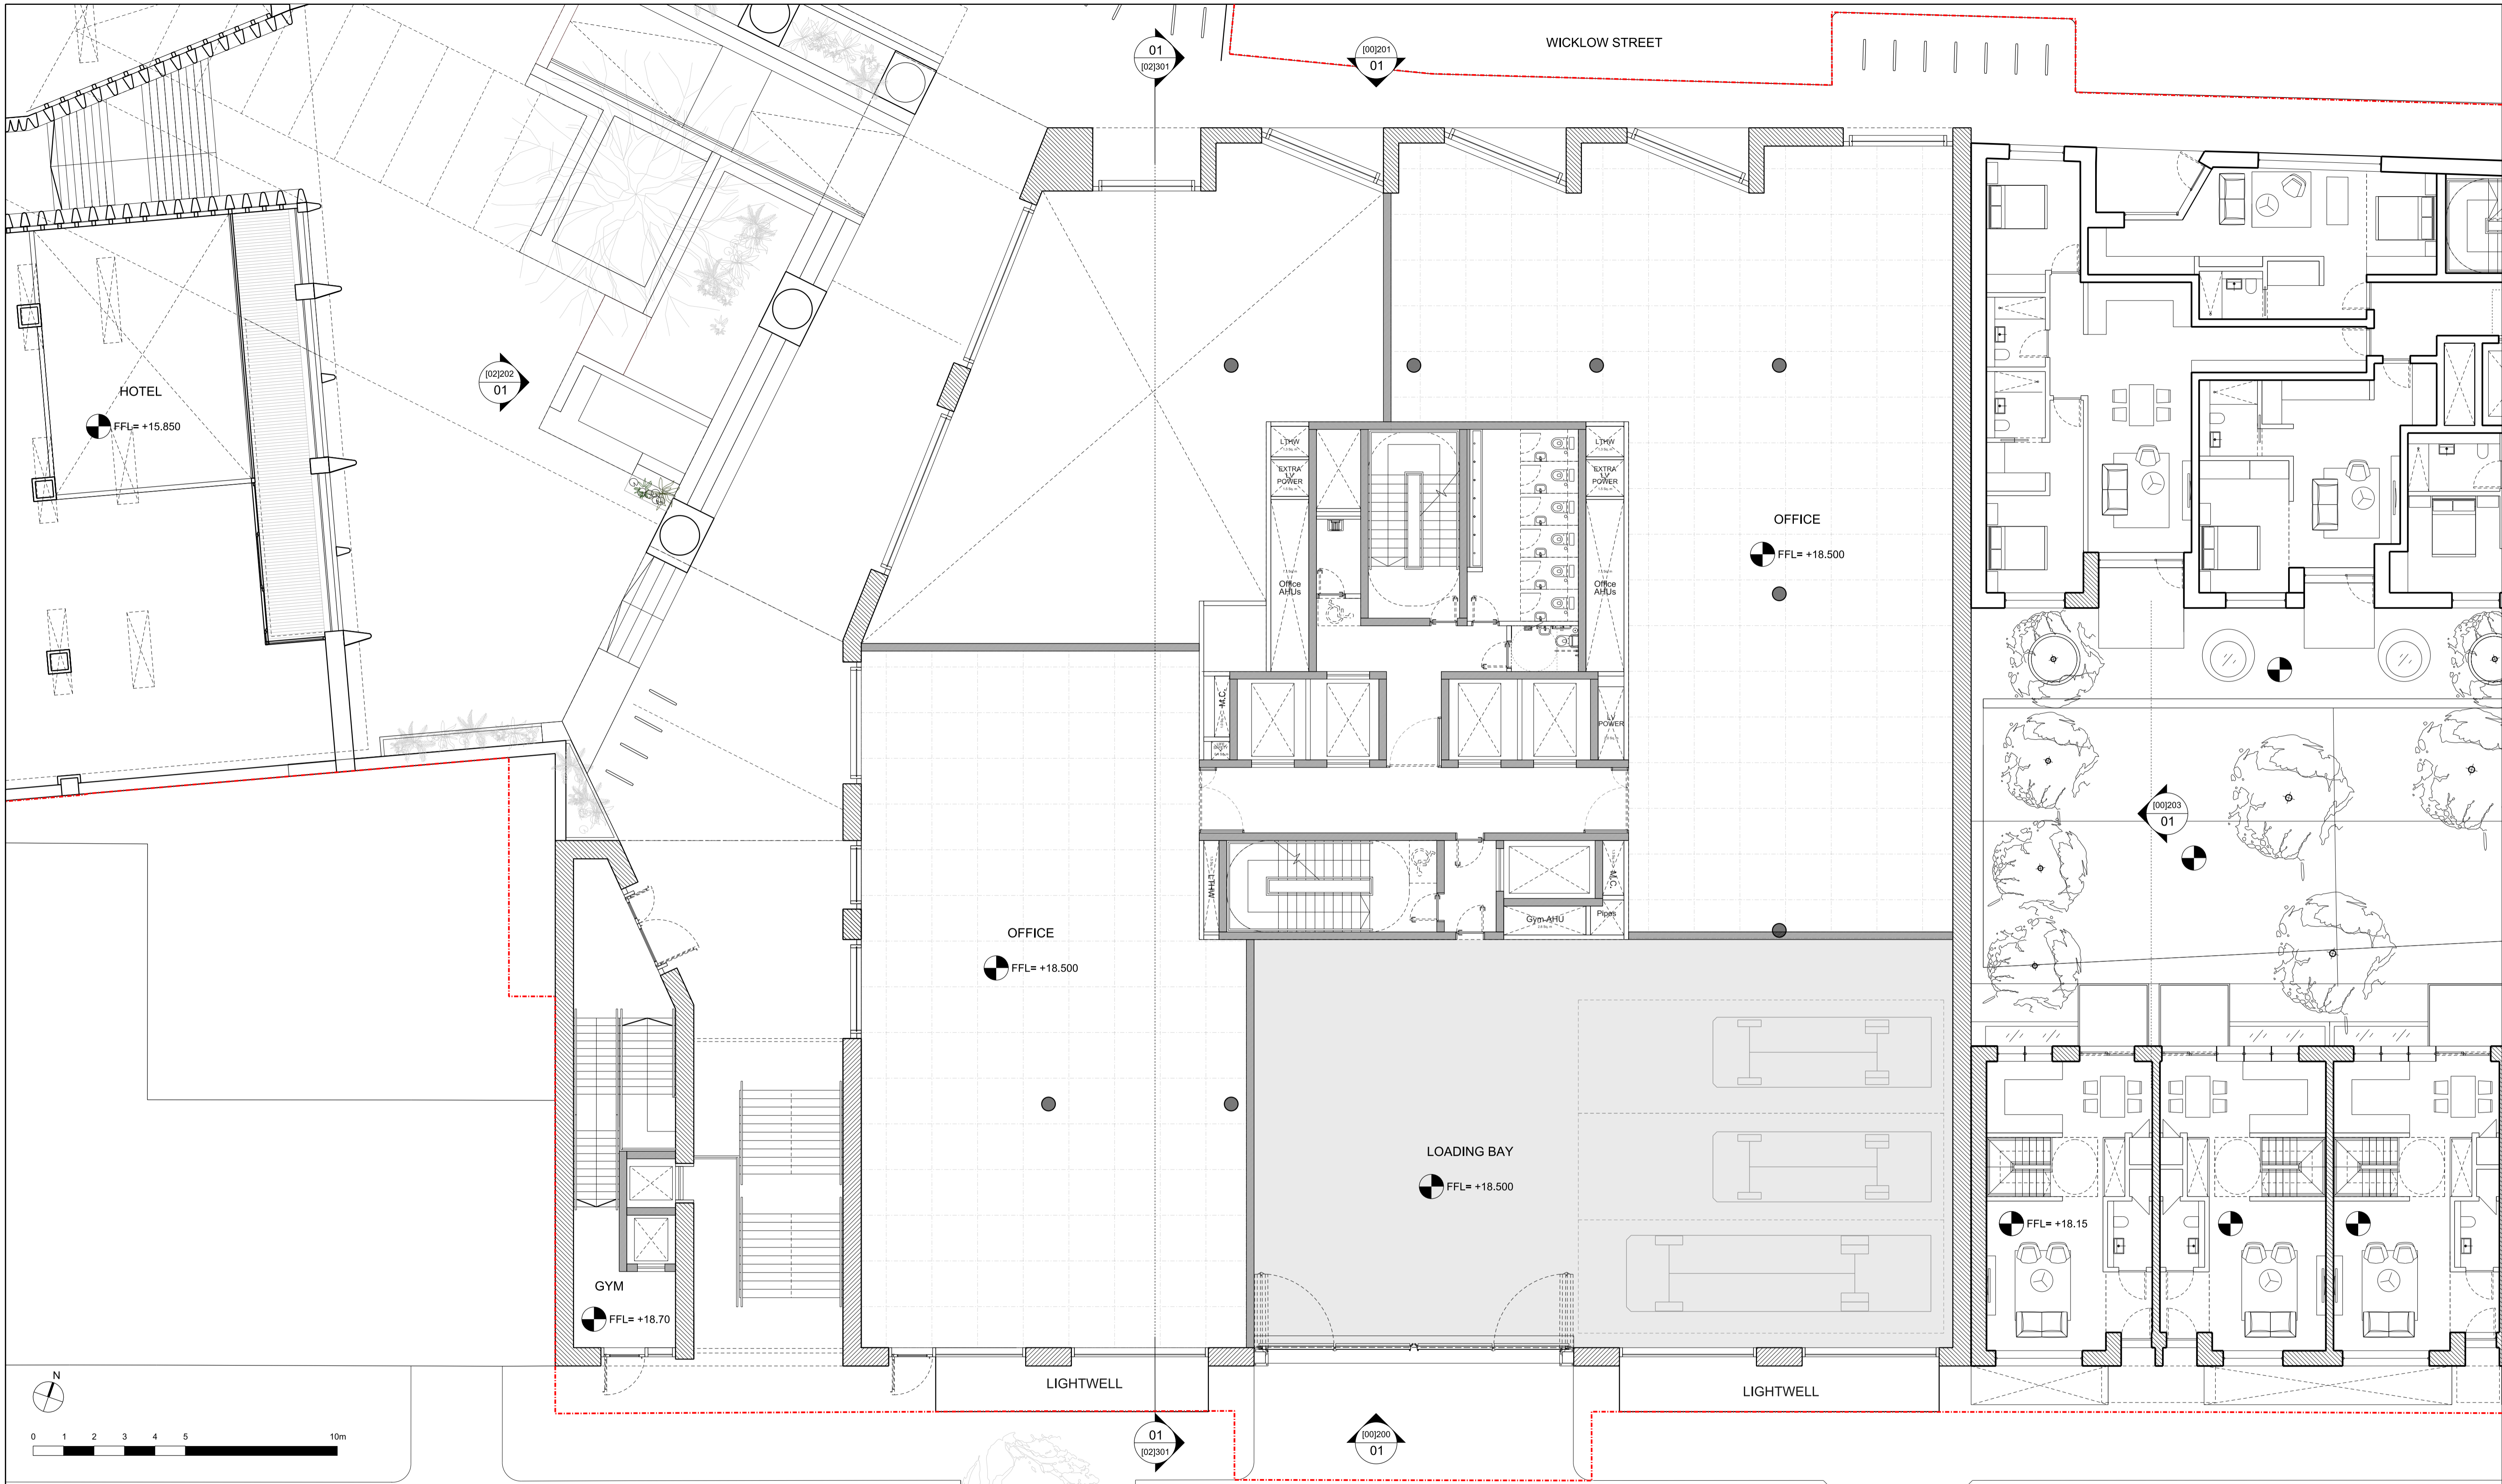

01 GENERAL ARRANGEMENT: UPPER GROUND FLOOR PLAN (SWINTON ST)

KEY	REV	DATE
	P01	30/11/20 ISSUED FOR PLANNING

CONSULTANTS	NAME	NOTE
CLIENT:	GROVEWORLD	When this drawing is issued in uncontrolled CAD format it will be accompanied by a PDF version and is issued to enable the recipient to prepare their own documents / models / drawings for which they are solely responsible. The recipient should report all drawing errors, omissions and discrepancies to the architect. All dimensions should be checked on site by the contractor and such dimensions shall be the contractor's responsibility.
STRUCTURAL ENGINEER:	WSP	
MECHANICAL ENGINEER:	XC02	
COST CONSULTANT:	TURNER TOWNSEND	
ACOUSTIC CONSULTANT:	HANN TUCKER	
TRANSPORT CONSULTANT:	STEER	
DAYLIGHT / SUNLIGHT:	POINT2	Alford Hall Monaghan Morris Limited accepts no responsibility or liability for:- - any use of this drawing by parties other than the party for whom it was prepared or for purposes other than those for which it was prepared - any alterations or additions to or discrepancies arising out of changes to the background information on which the drawings are based that was current at the time of issue, and which occur to that information after it has been issued by AHMM - any loss or degradation of the information held in this drawing resulting from the translation from the original file format to any other file format or from the recipient's reading of it in any other programme or any version of the programme other than that which was used to prepare it - the accuracy of survey information provided by others or for any costs, claims, proceedings and expenses arising out of reliance on such information - any scaling from this drawing other than by the local planning authority solely for the purposes of the planning application to which it relates

LOCATION

**ALFORD HALL MONAGHAN MORRIS**  
 ARCHITECTS Ltd  
 MORELANDS, 5-23 OLD STREET LONDON EC1V 9HL  
 TEL 020 7251 5261 FAX 020 7251 5123 WEB WWW.AHMM.CO.UK


job title  
**330 GRAYS INN ROAD**

drawing title / location  
**PROPOSED OFFICE FLOOR PLANS  
 UPPER GROUND FLOOR PLAN (SWINTON ST)**

drawn by	checked	scale	status
GS	MH	1:100@A1; 1:200@A3	PLANNING

project	zone	source	classification	drawing no.	revision
18116	02	A	(00)_P100M	P01	

© Alford Hall Monaghan Morris Limited

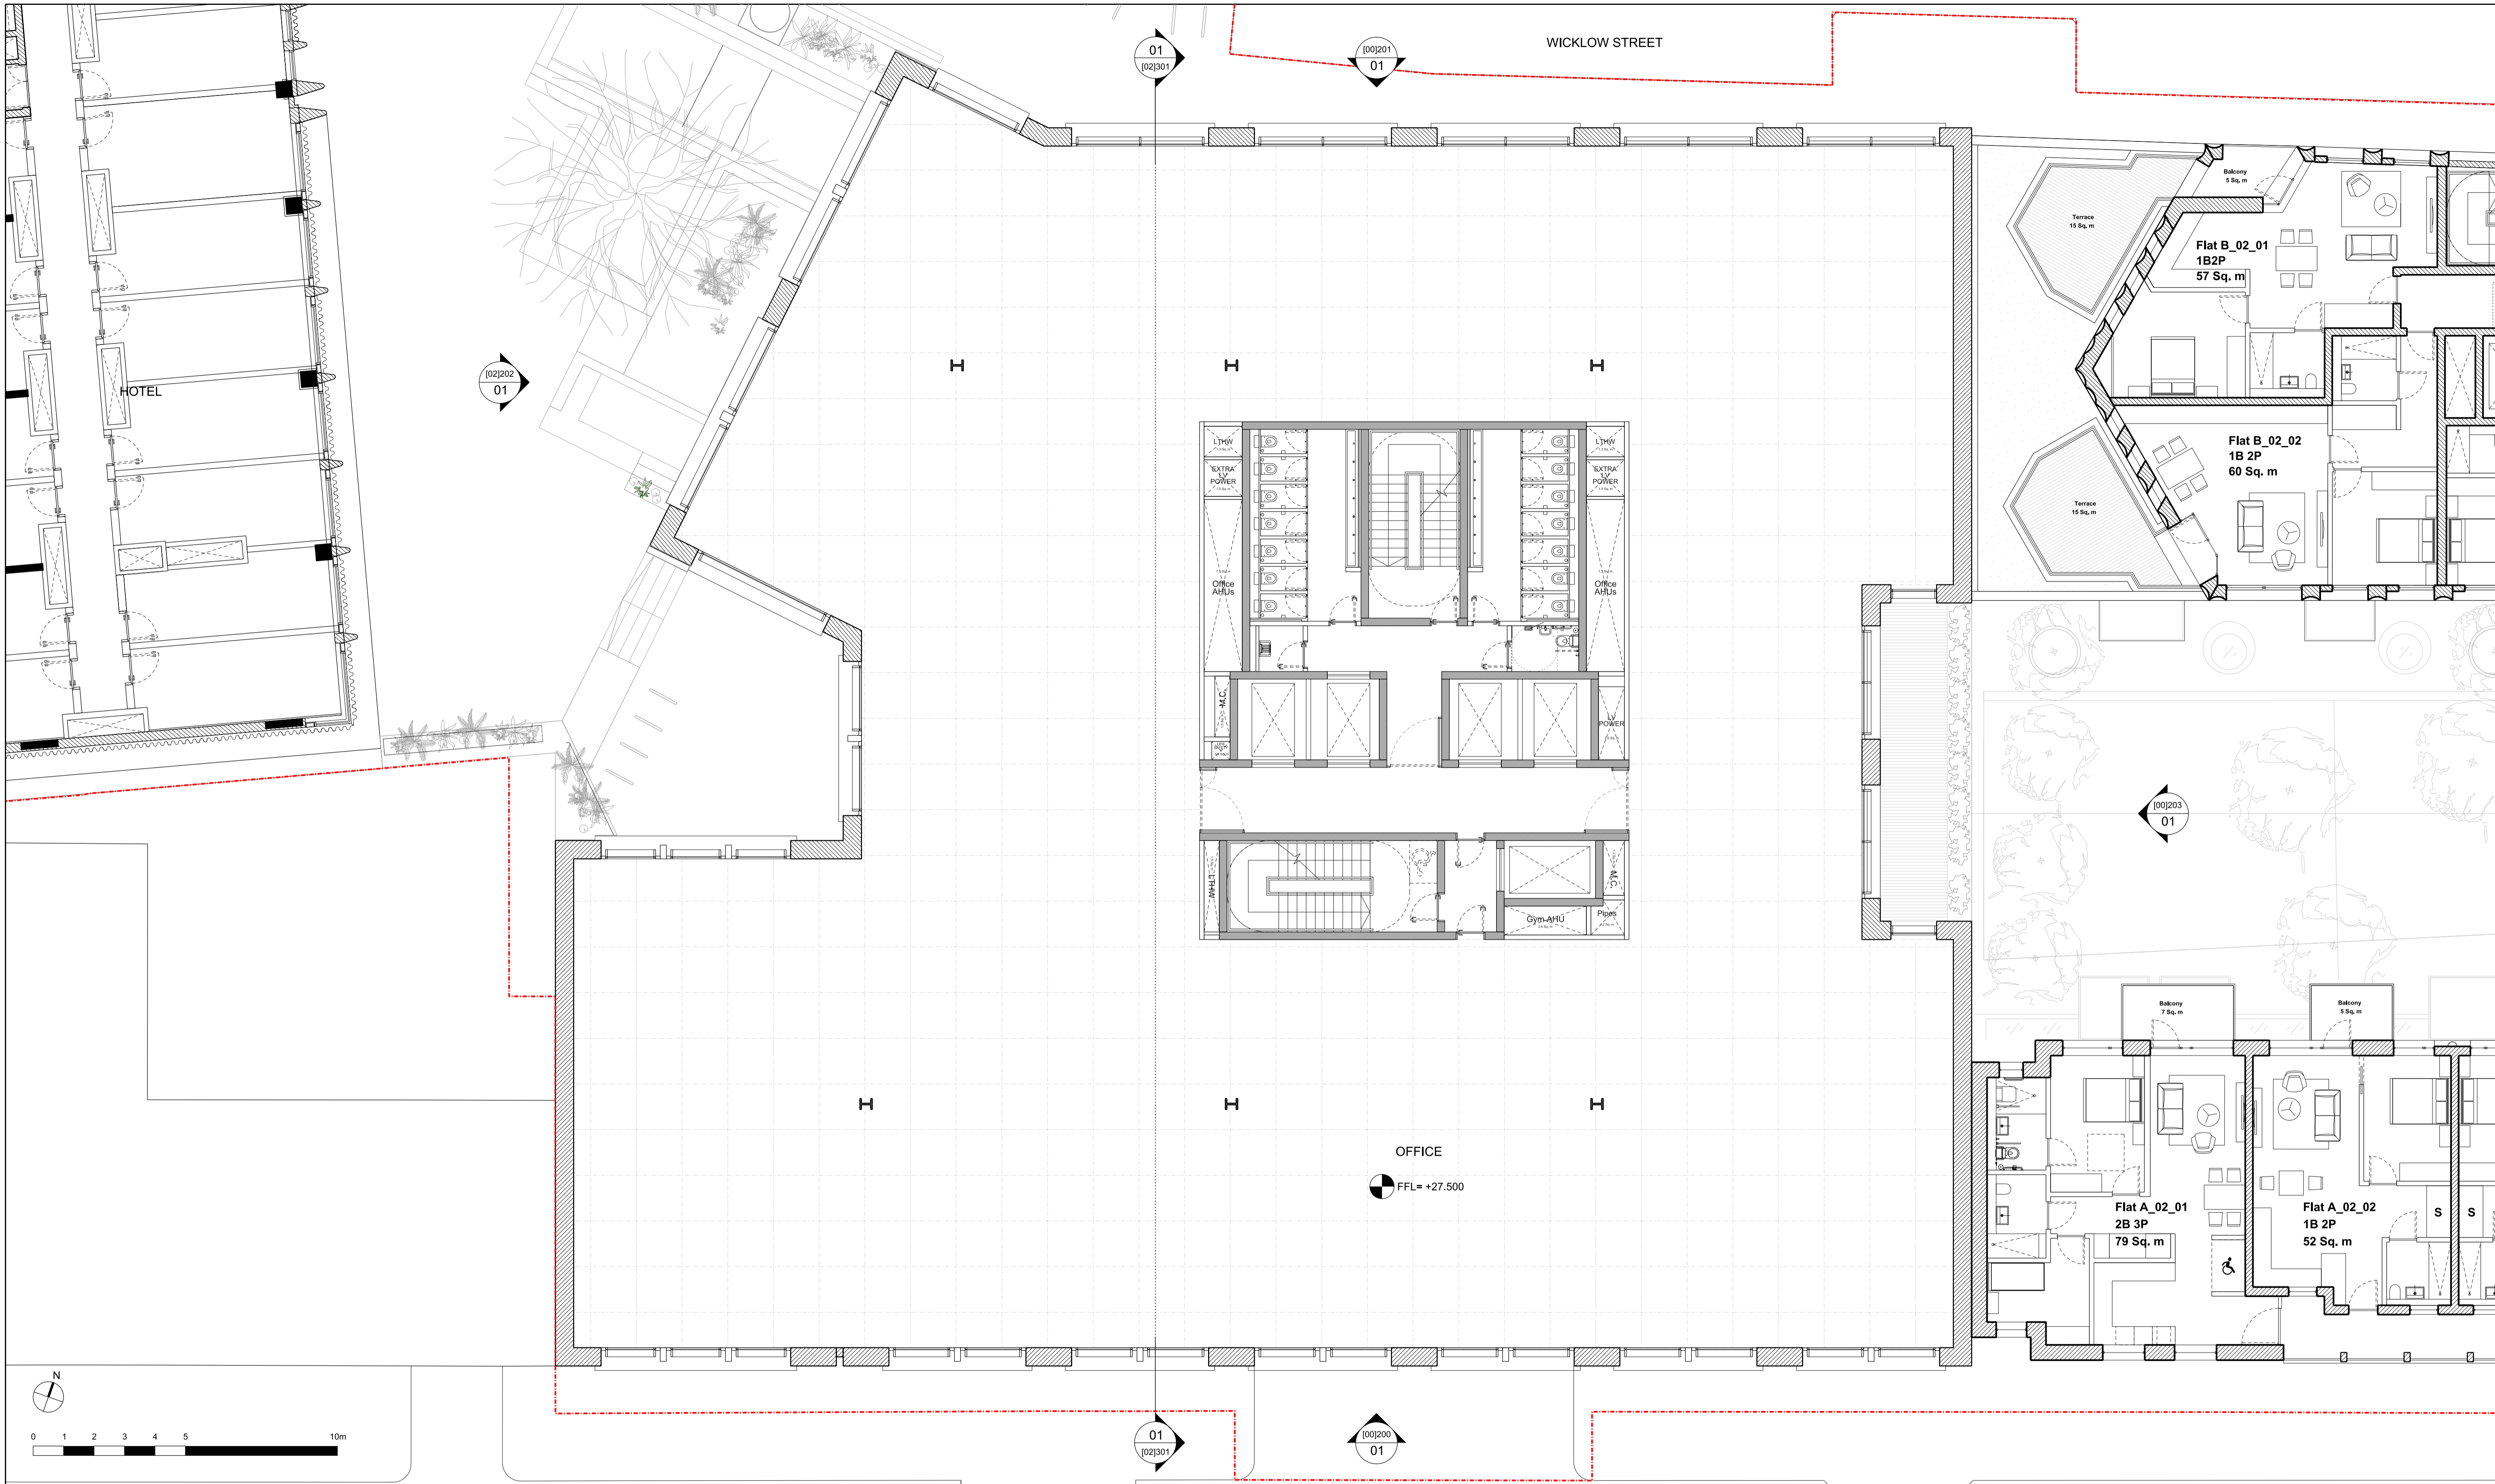


**01** GENERAL ARRANGEMENT: SECOND FLOOR PLAN

KEY	REV	DATE
	P01	30/11/20
		ISSUED FOR PLANNING

CONSULTANTS	NAME	NOTE
CLIENT:	GROVEWORLD	
STRUCTURAL ENGINEER:	WSP	
MECHANICAL ENGINEER:	XC02	
COST CONSULTANT:	TURNER TOWNSEND	
ACOUSTIC CONSULTANT:	HANN TUCKER	
TRANSPORT CONSULTANT:	STEER	
DAYLIGHT / SUNLIGHT:	POINT2	

When this drawing is issued in uncontrolled CAD format it will be accompanied by a PDF version and is issued to enable the recipient to prepare their own documents / models / drawings for which they are solely responsible.  
 The recipient should report all drawing errors, omissions and discrepancies to the architect. All dimensions should be checked on site by the contractor and such dimensions shall be the contractor's responsibility.

Alford Hall Monaghan Morris Limited accepts no responsibility or liability for:-  
 - any use of this drawing by parties other than the party for whom it was prepared or for purposes other than those for which it was prepared  
 - any alterations or additions to or discrepancies arising out of changes to the background information on which the drawings are based that was current at the time of issue, and which occur to that information after it has been issued by AHMM  
 - any loss or degradation of the information held in this drawing resulting from the translation from the original file format to any other file format or from the recipient's reading of it in any other programme or any version of the programme other than that which was used to prepare it  
 - the accuracy of survey information provided by others or for any costs, claims, proceedings and expenses arising out of reliance on such information  
 - any scaling from this drawing other than by the local planning authority solely for the purposes of the planning application to which it relates

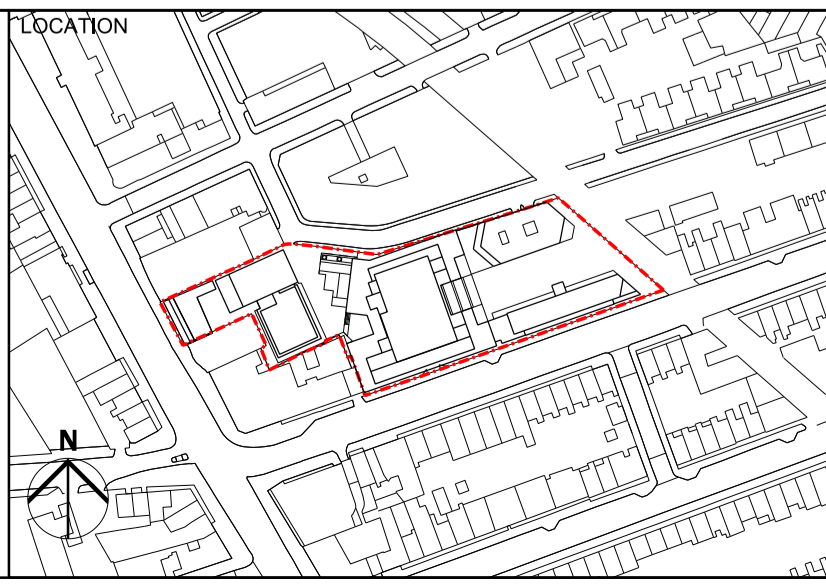


**ALFORD HALL MONAGHAN MORRIS**  
 ARCHITECTS Ltd  
 MORELANDS, 5c23 OLD STREET LONDON EC1V 9HL  
 TEL 020 7251 5261 FAX 020 7251 5123 WEB WWW.AHMM.CO.UK

job title  
**330 GRAYS INN ROAD**

drawing title / location  
**PROPOSED OFFICE FLOOR PLANS  
 SECOND FLOOR**

drawn by	checked	scale	status
GS	MH	1:100@A1; 1:200@A3	PLANNING
project	zone	source	classification
18116	02	A	(00)_P102 P01

© Alford Hall Monaghan Morris Limited

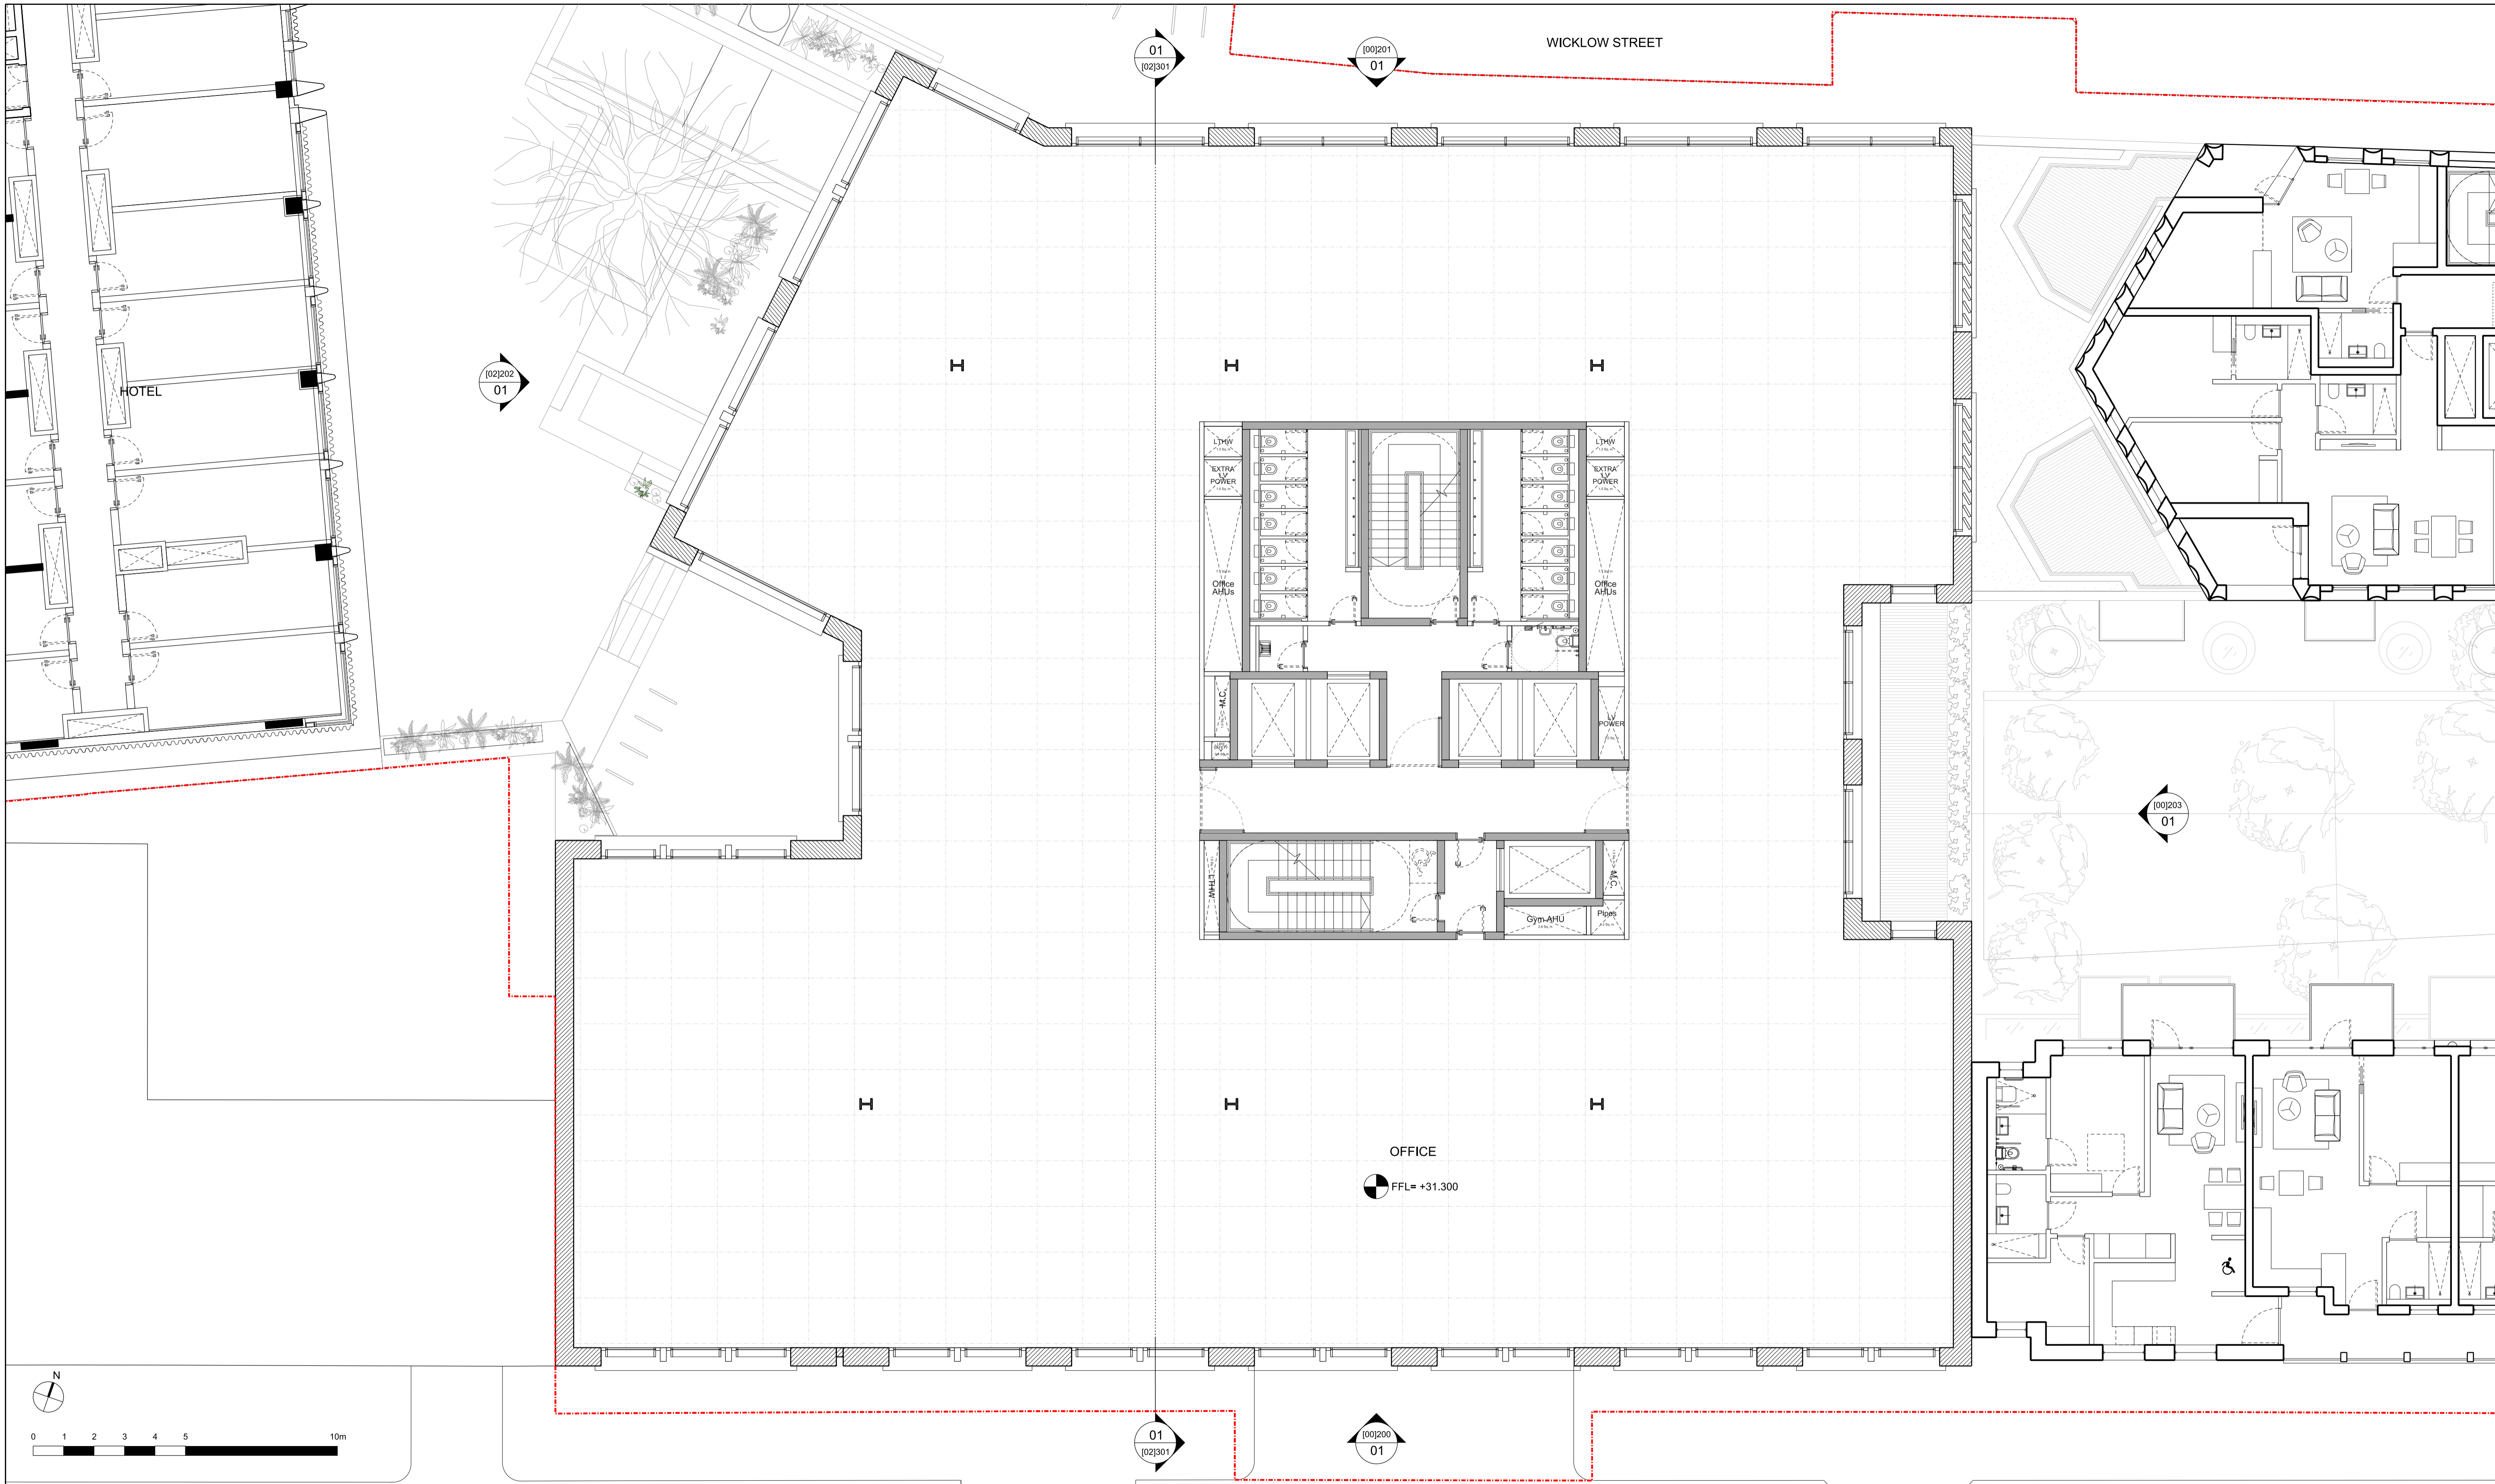

**01 GENERAL ARRANGEMENT: THIRD FLOOR PLAN**

KEY	REV	DATE
	P01	30/11/20

CONSULTANTS	NAME	NOTE
CLIENT:	GROVOWORLD	When this drawing is issued in uncontrolled CAD format it will be accompanied by a PDF version and is issued to enable the recipient to prepare their own documents / models / drawings for which they are solely responsible. The recipient should report all drawing errors, omissions and discrepancies to the architect. All dimensions should be checked on site by the contractor and such dimensions shall be the contractor's responsibility.  Alford Hall Monaghan Morris Limited accepts no responsibility or liability for:- - any use of this drawing by parties other than the party for whom it was prepared or for purposes other than those for which it was prepared - any alterations or additions to or discrepancies arising out of changes to the background information on which the drawings are based that was current at the time of issue, and which occur to that information after it has been issued by AHMM - any loss or degradation of the information held in this drawing resulting from the translation from the original file format to any other file format or from the recipient's reading of it in any other programme or any version of the programme other than that which was used to prepare it - the accuracy of survey information provided by others or for any costs, claims, proceedings and expenses arising out of reliance on such information - any scaling from this drawing other than by the local planning authority solely for the purposes of the planning application to which it relates
STRUCTURAL ENGINEER:	WSP	
MECHANICAL ENGINEER:	XC02	
COST CONSULTANT:	TURNER TOWNSEND	
ACOUSTIC CONSULTANT:	HANN TUCKER	
TRANSPORT CONSULTANT:	STEER	
DAYLIGHT / SUNLIGHT:	POINT2	

LOCATION


**ALFORD HALL MONAGHAN MORRIS**  
 ARCHITECTS Ltd  
 MORELANDS, 5/23 OLD STREET LONDON EC1V 9HL  
 TEL 020 7251 5281 FAX 020 7251 5123 WEB WWW.AHMM.CO.UK

job title  
**330 GRAYS INN ROAD**

drawing title / location  
**PROPOSED OFFICE FLOOR PLANS**  
**THIRD FLOOR**

drawn by	checked	scale	status
GS	MH	1:100@A1; 1:200@A3	PLANNING
project	zone	source	classification
18116	02	A	(00)_P103 P01

© Alford Hall Monaghan Morris Limited

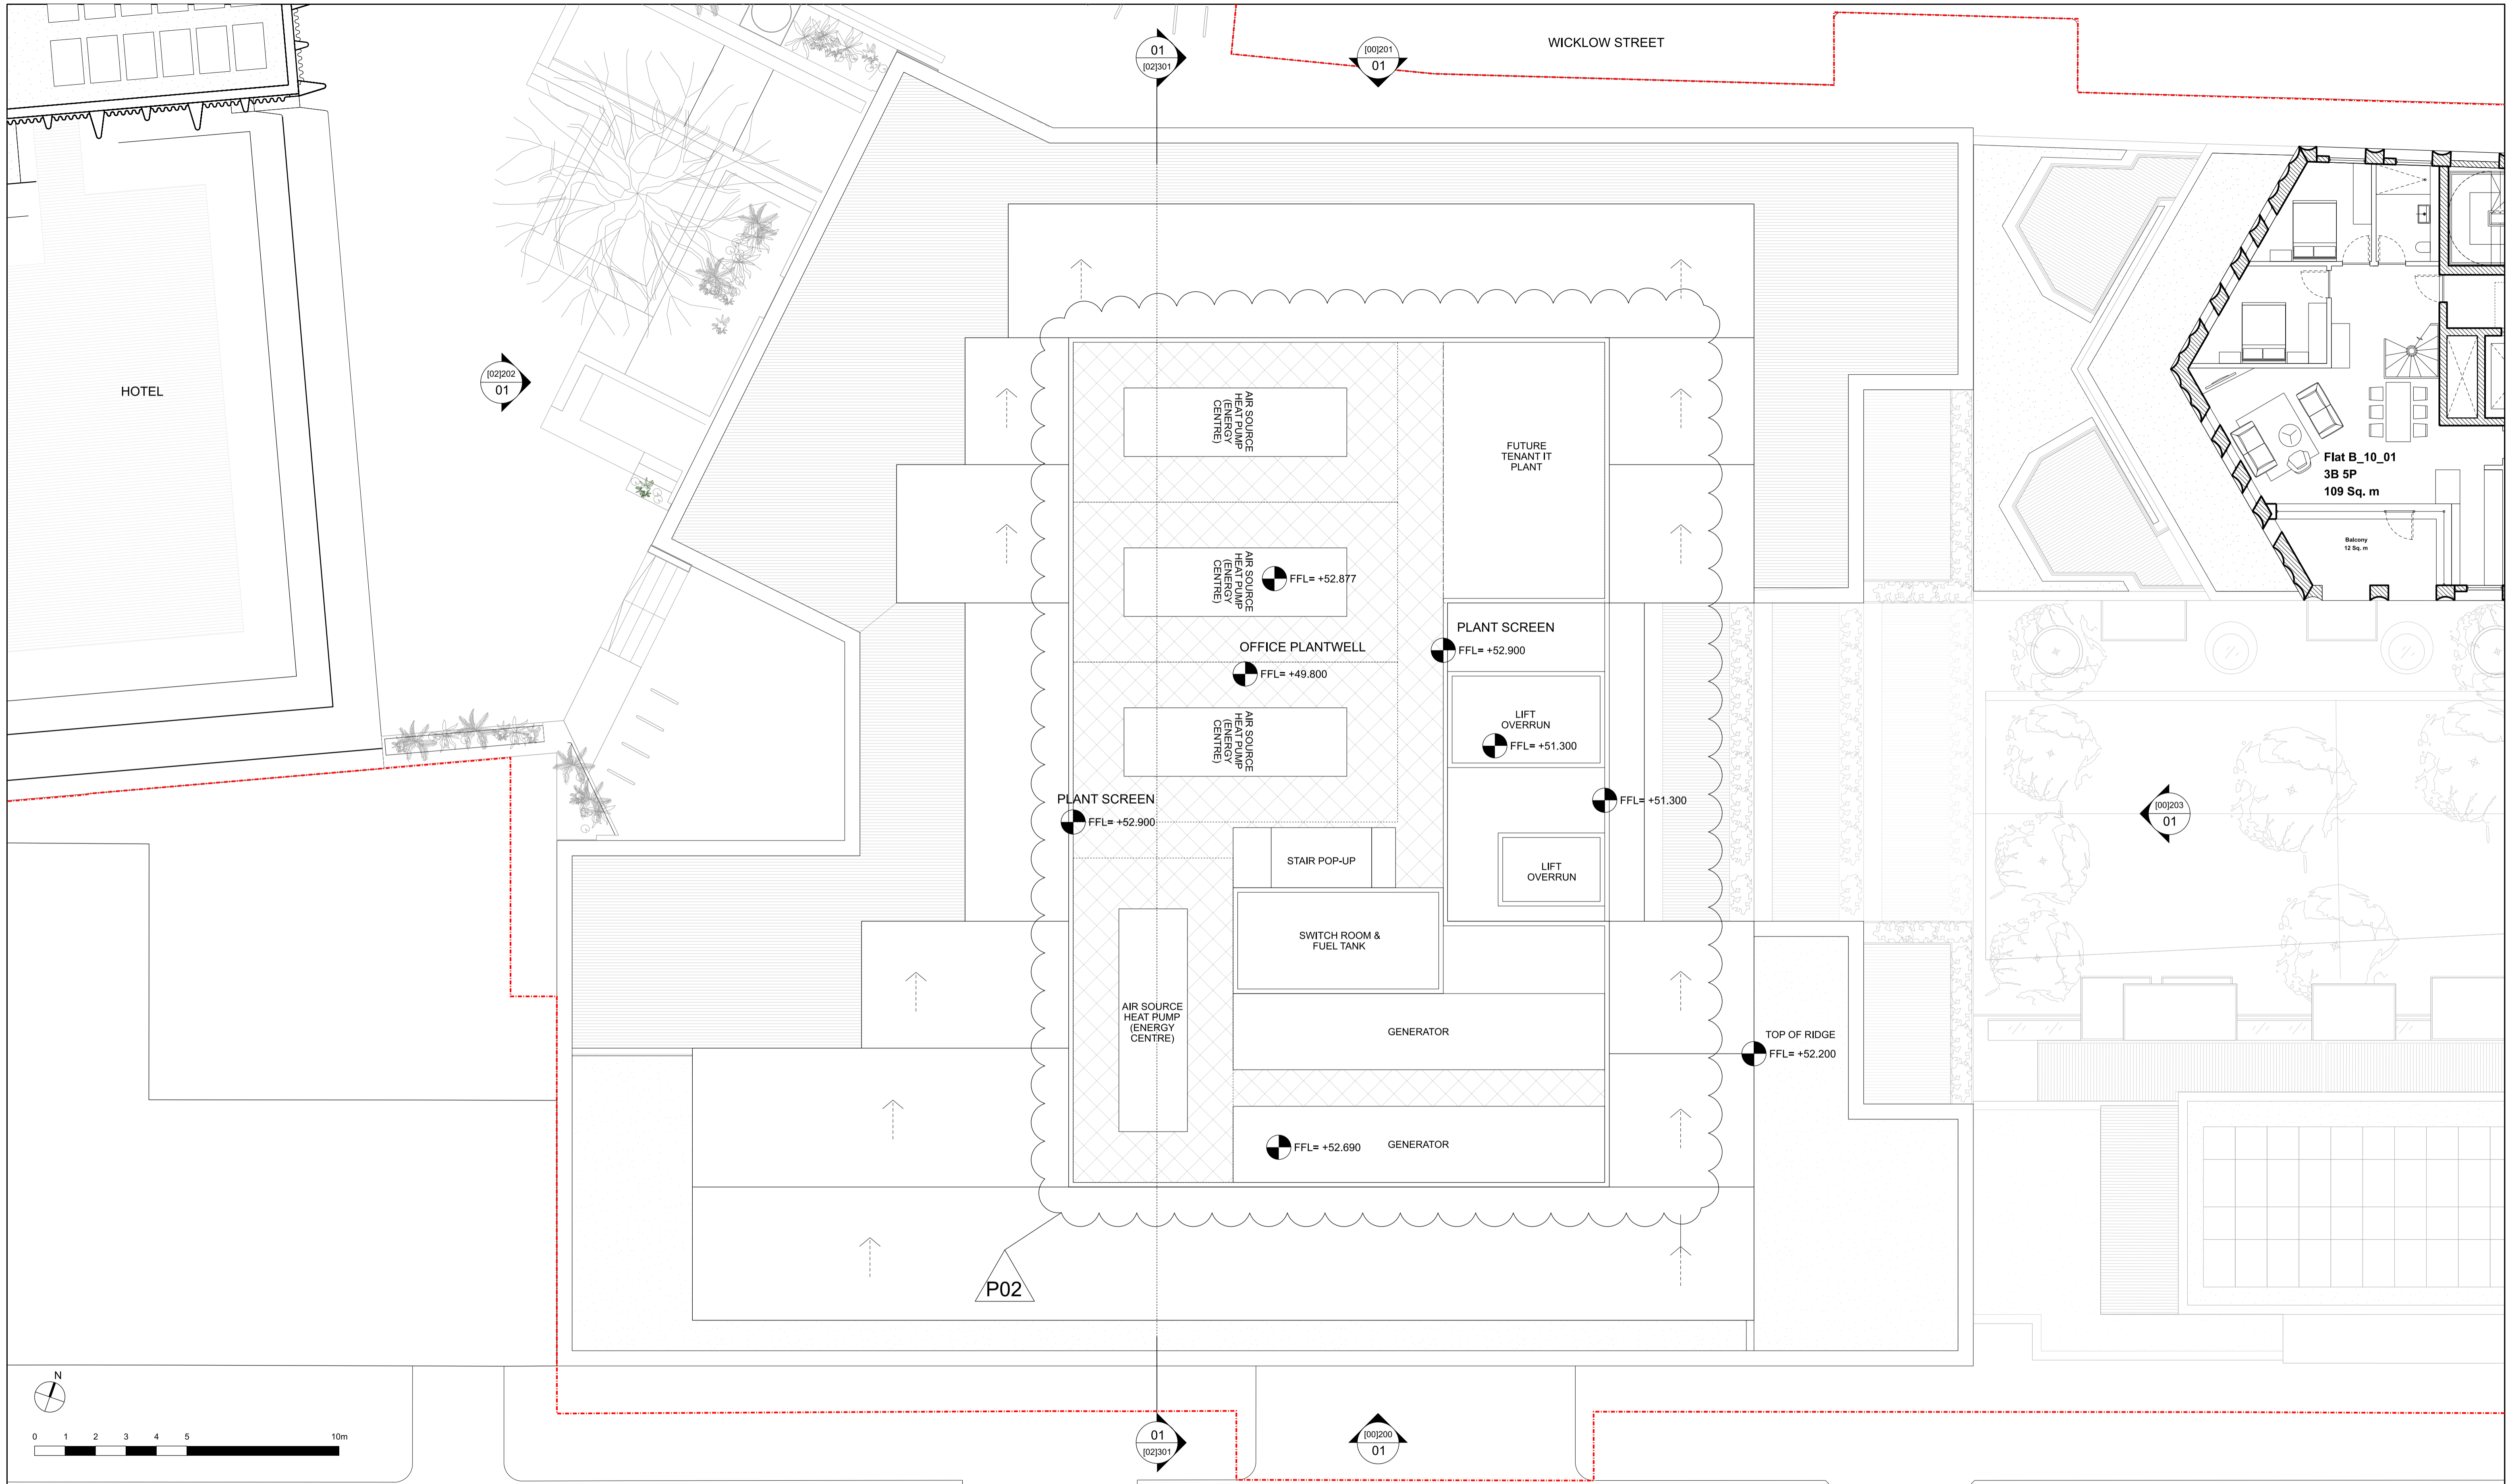


**01 GENERAL ARRANGEMENT: ROOF PLAN**

KEY	REV	DATE
	P01	30/11/20 ISSUED FOR PLANNING
	P02	12/03/21 ISSUED FOR PLANNING

CONSULTANTS	NAME
CLIENT:	GROVEWORLD
STRUCTURAL ENGINEER:	WSP
MECHANICAL ENGINEER:	XC02
COST CONSULTANT:	TURNER TOWNSEND
ACOUSTIC CONSULTANT:	HANN TUCKER
TRANSPORT CONSULTANT:	STEER
DAYLIGHT / SUNLIGHT:	POINT2

**NOTE**  
 When this drawing is issued in uncontrolled CAD format it will be accompanied by a PDF version and is issued to enable the recipient to prepare their own documents / models / drawings for which they are solely responsible.  
 The recipient should report all drawing errors, omissions and discrepancies to the architect. All dimensions should be checked on site by the contractor and such dimensions shall be the contractor's responsibility.  
 Allford Hall Monaghan Morris Limited accepts no responsibility or liability for:-  
 - any use of this drawing by parties other than the party for whom it was prepared or for purposes other than those for which it was prepared  
 - any alterations or additions to or discrepancies arising out of changes to the background information on which the drawings are based that was current at the time of issue, and which occur to that information after it has been issued by AHMM  
 - any loss or degradation of the information held in this drawing resulting from the translation from the original file format to any other file format or from the recipient's reading of it in any other programme or any version of the programme other than that which was used to prepare it  
 - the accuracy of survey information provided by others or for any costs, claims, proceedings and expenses arising out of reliance on such information  
 - any scaling from this drawing other than by the local planning authority solely for the purposes of the planning application to which it relates

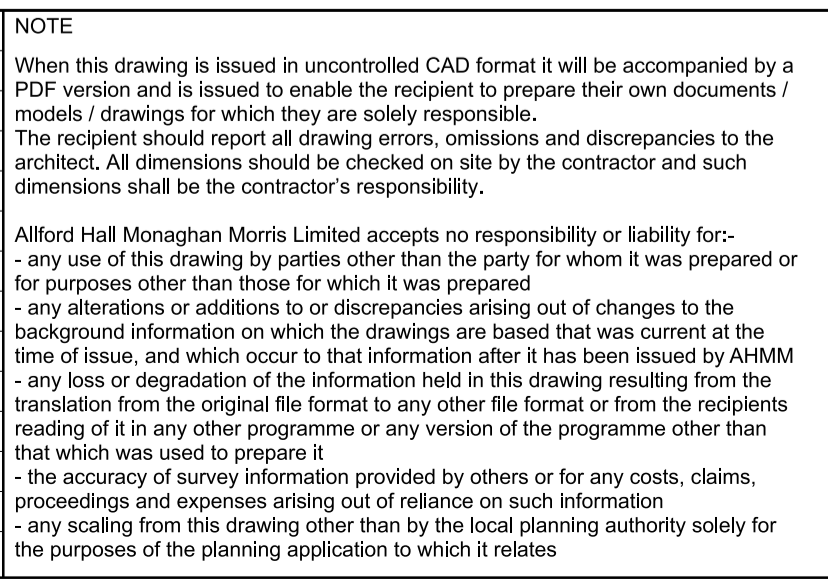

drawn by	checked	scale	status
GS	MH	1:100@A1; 1:200@A3	PLANNING

**ALLFORD HALL MONAGHAN MORRIS**  
 ARCHITECTS Ltd  
 MORELANDS, 5-23 OLD STREET LONDON EC1V 9HL  
 TEL 020 7251 5261 FAX 020 7251 5123 WEB WWW.AHMM.CO.UK

job title  
**330 GRAYS INN ROAD**  
 drawing title / location  
**PROPOSED OFFICE FLOOR PLANS**  
**ROOF PLAN**

project  
**18116** zone **02** source classification **A (00)\_P108** drawing no. revision **P02**

© Allford Hall Monaghan Morris Limited