

LOWER GROUND FLOOR

Rev	Date
C	stage 3a: developed design -issued for information -client -council 28.02.23
B	stage 3a: developed design -issued for information -client 24.02.23
A	stage 3a: developed design -issued for information -client 15.02.23
-	stage 2: concept design -issued for information -client 02.02.23

DRAWING STATUS For Information

Issued only for purpose indicated

This drawing to be read in conjunction with all consultants information.

All dimensions to be checked on site.
Do not scale, except for planning purposes.

This drawing is protected by copyright.

JOB NUMBER 303


JOB TITLE
Snyder Subramaniam Residence
Basement Flat, 62 Pilgrims Lane
London, NW3 1SN.

DRAWING TITLE
Lower Ground Floor
proposed

SCALE: 1:100 @ A3

DATE: February 2023

DRAWING NO. **A/02/101** REV **C**

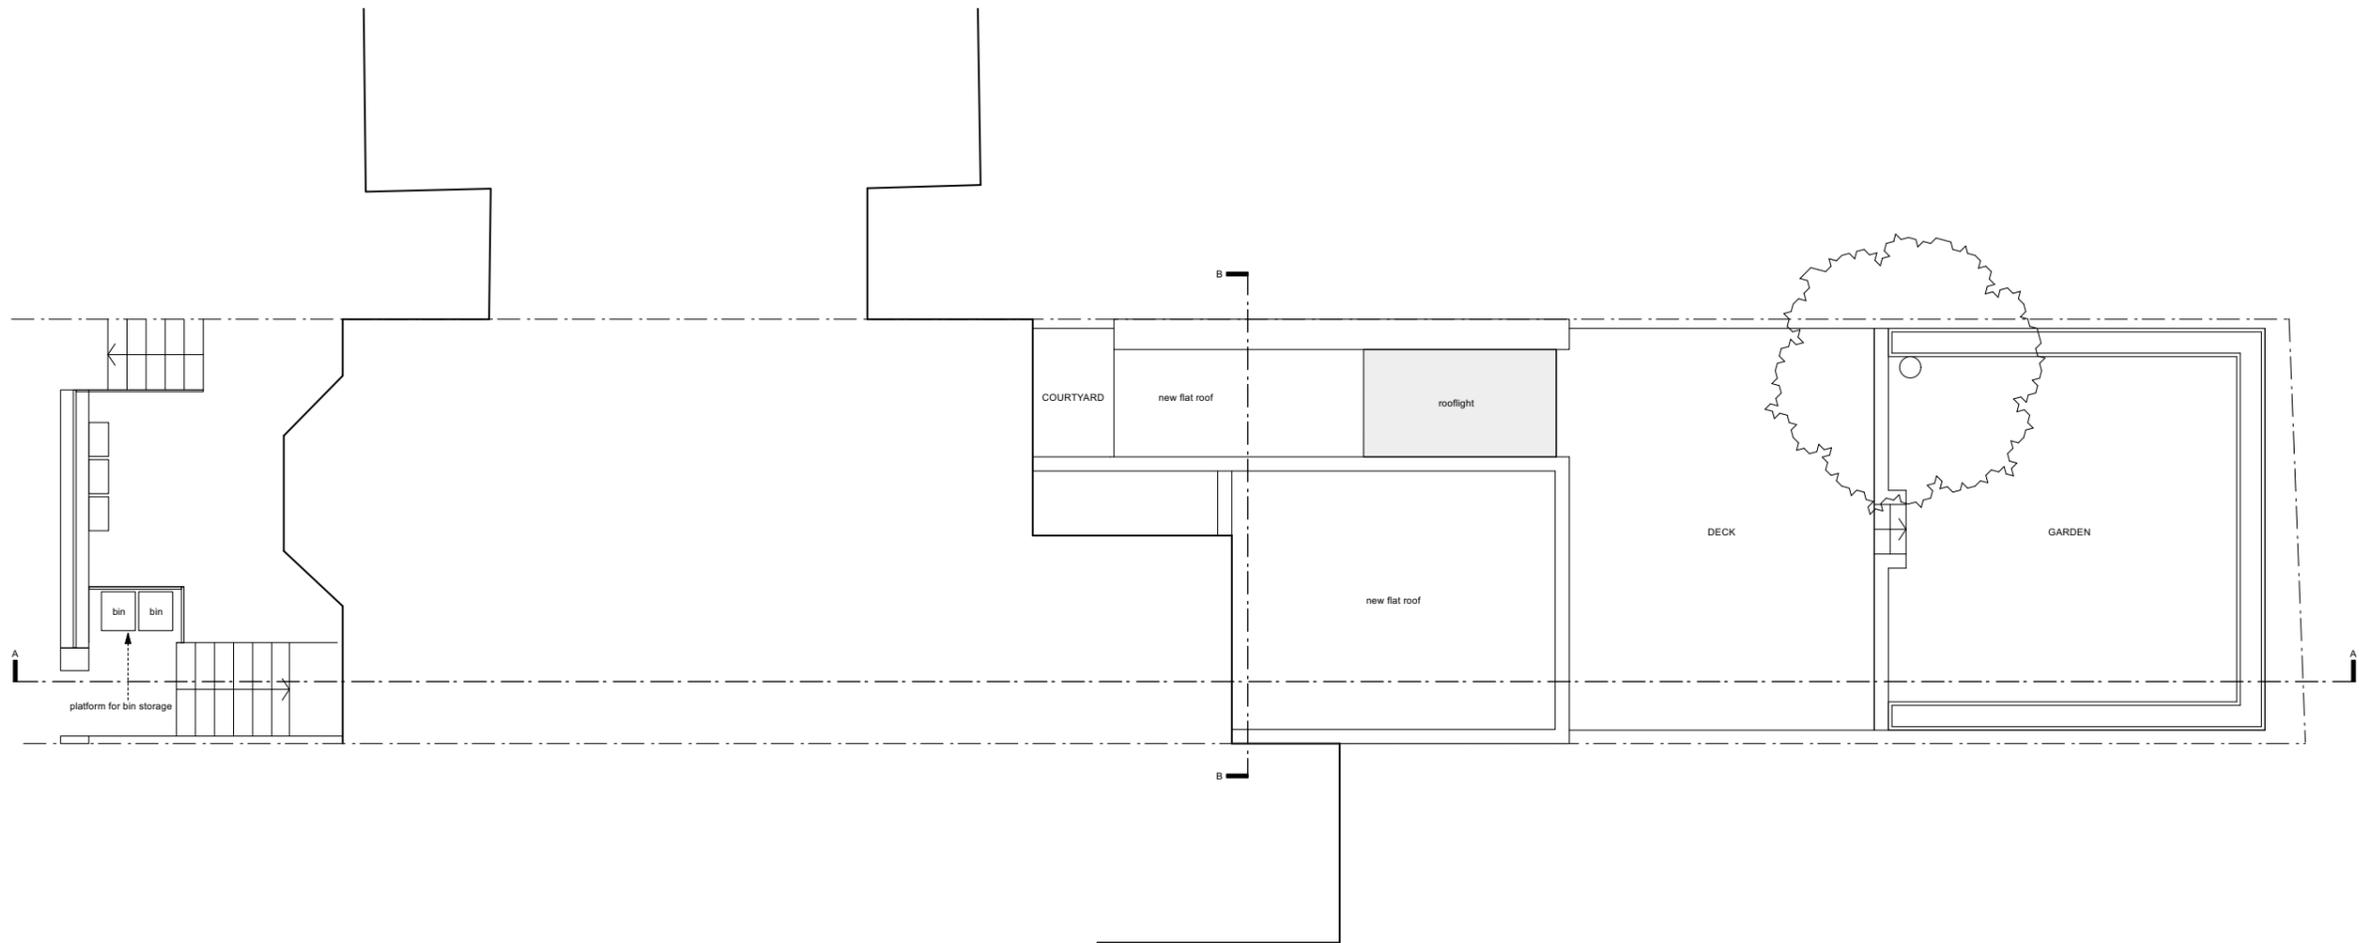

ROOF PLAN

Rev	Date
B	stage 3a: developed design -issued for information -client 28.02.23
B	stage 3a: developed design -issued for information -client 24.02.23
A	stage 3a: developed design -issued for information -client 15.02.23
-	stage 2: concept design -issued for information -client 02.02.23

DRAWING STATUS For Information


Issued only for purpose indicated.
This drawing to be read in conjunction with all consultants information.
All dimensions to be checked on site.
Do not scale, except for planning purposes.
This drawing is protected by copyright.

JOB NUMBER 303
JOB TITLE
Snyder Subramaniam Residence
Basement Flat, 62 Pilgrims Lane
London, NW3 1SN.


DRAWING TITLE
Roof Plan
proposed

SCALE: 1:100 @ A3
DATE: February 2023

DRAWING NO.	REV
A/01/102	B

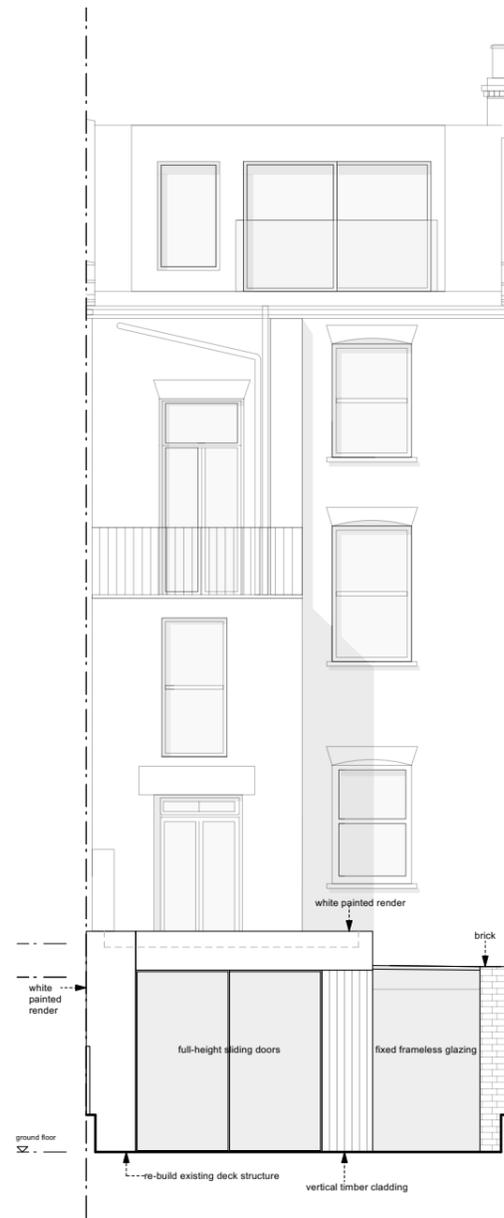

REAR ELEVATION

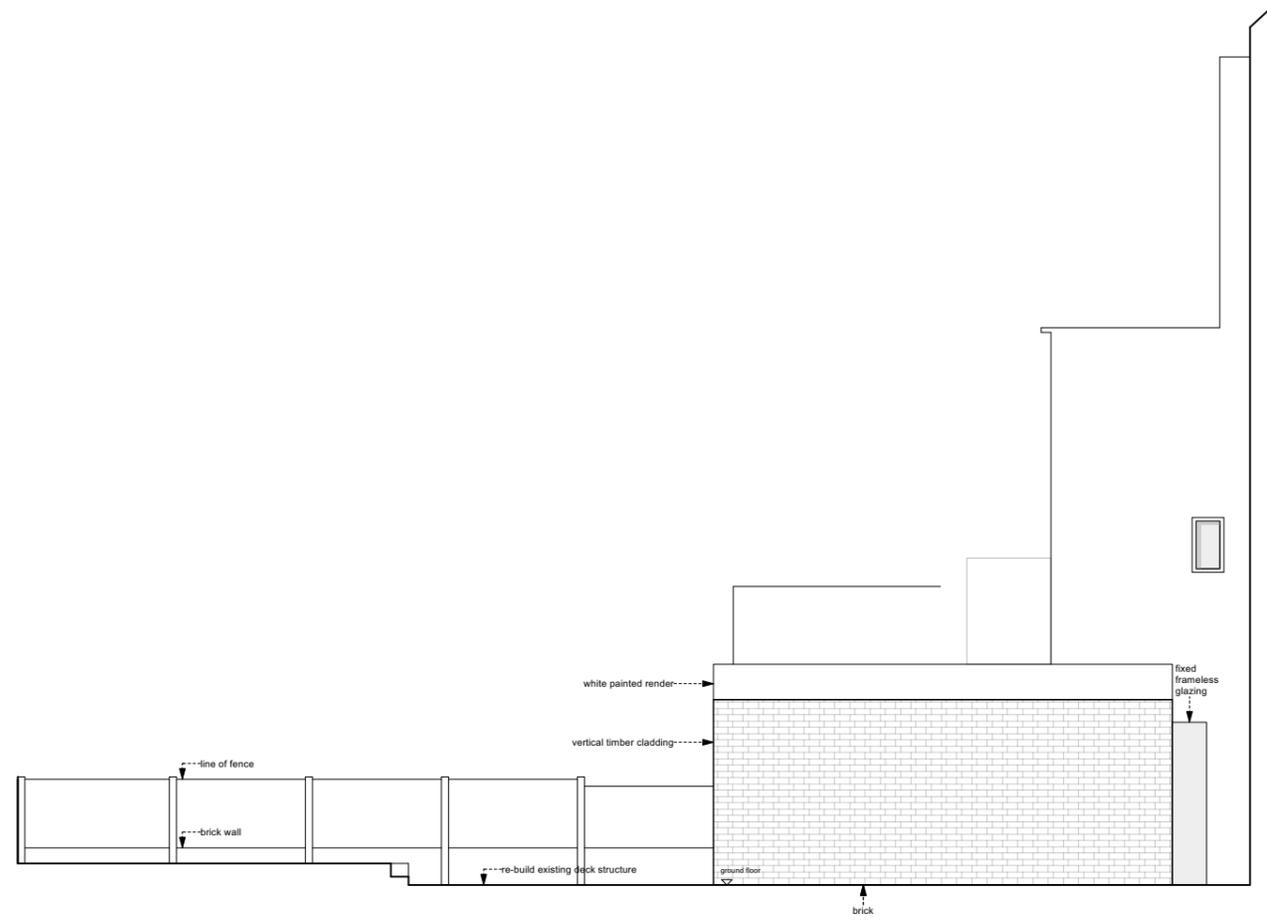

SIDE ELEVATION



Rev	Date
B	stage 3a: developed design -issued for information -client 28.02.23
B	stage 3a: developed design -issued for information -client 24.02.23
A	stage 3a: developed design -issued for information -client 15.02.23
-	stage 2: concept design -issued for information -client 02.02.23

DRAWING STATUS For Information
Issued only for purpose indicated

This drawing to be read in conjunction with all consultants information.
All dimensions to be checked on site.
Do not scale, except for planning purposes.
This drawing is protected by copyright.

JOB NUMBER 303


JOB TITLE
Snyder Subramaniam Residence
Basement Flat, 62 Pilgrims Lane
London, NW3 1SN.

DRAWING TITLE
Rear and Side Elevations
proposed

SCALE: 1:100 @ A3

DATE: February 2023

DRAWING NO. A/02/103	REV B
--------------------------------	-----------------

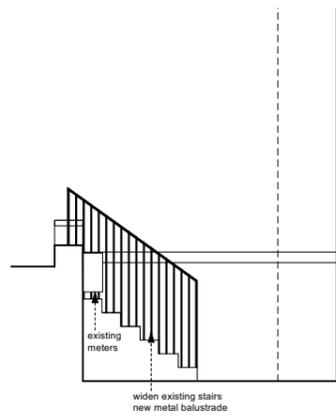


LIGHTWELL ELEVATION A



FRONT ELEVATION B



FRONT ELEVATION B - Street view

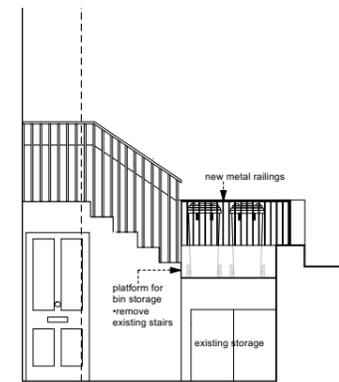

LIGHTWELL ELEVATION C

Rev	Date
-	stage 3a: developed design -issued for information -client
-	stage 3a: developed design -issued for information -client -council

DRAWING STATUS For Information

Issued only for purpose indicated

This drawing to be read in conjunction with all consultants information.

All dimensions to be checked on site.
Do not scale, except for planning purposes.

This drawing is protected by copyright.

JOB NUMBER 303

JOB TITLE
Snyder Subramaniam Residence
Basement Flat, 62 Pilgrims Lane
London, NW3 1SN.

DRAWING TITLE
Front Elevations
proposed

SCALE: 1:100 @ A3


DATE: February 2023

DRAWING NO. REV

A/02/105 -



SECTION AA

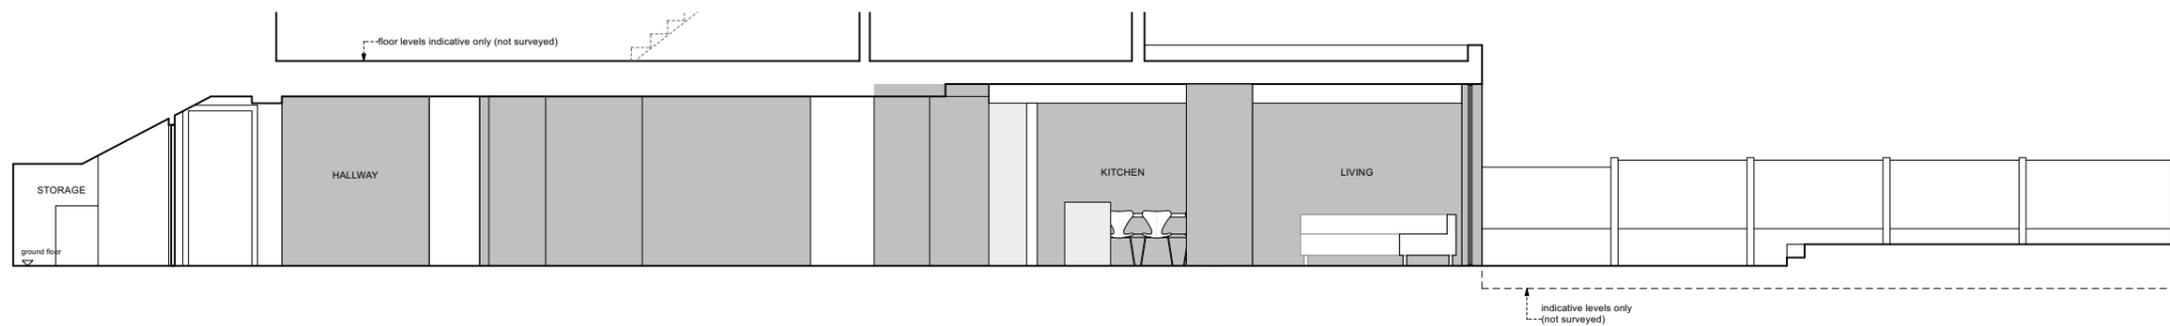

SECTION BB

Rev		Date
C	stage 3a: developed design -issued for information -client	28.02.23
B	stage 3a: developed design -issued for information -client	24.02.23
A	stage 3a: developed design -issued for information -client	15.02.23
-	stage 2: concept design -issued for information -client	02.02.23

DRAWING STATUS For Information

Issued only for purpose indicated

This drawing to be read in conjunction with all consultants information.

All dimensions to be checked on site.
Do not scale, except for planning purposes.

This drawing is protected by copyright.

JOB NUMBER 303
JOB TITLE
Snyder Subramaniam Residence
Basement Flat, 62 Pilgrims Lane
London, NW3 1SN.

DRAWING TITLE
Section AA and Section BB
proposed

SCALE: 1:100 @ A3

DATE: February 2023

DRAWING NO.	REV
A/01/501	C