


Charlton
Building
Design

Notes
This drawing remains the property of Charlton Building Design and must not be copied or otherwise reproduced. As long as the Company has received the payment of any fees properly due and owing, the Company grants a licence to the client to copy and use the documents for the purposes of the project only (excluding any extension of the project). The Company is not liable for any use of the documents for any purpose other than that for which it is prepared.

Important Information
It is the contractors responsibility to check and verify all dimensions, levels and sewer invert levels on site prior to commencing works. Any discrepancies should be relayed in writing immediately. No dimensions to be scaled from this drawing for the purpose of construction. All details are subject to full opening-up on site. The contractor is solely responsible for the design and carrying out of all temporary works on site. Work should comply in all respects with current Building Regulations and latest Codes of Practice. This drawing must be read and checked with all structural engineer's specifications and relevant specialist drawings. Structural engineer's calculations to supercede guidance notes.



revisions:	Project: 95 REDINGTON ROAD, NW3 7RR	Date: 27/01/23
	Drawing title: SITE & LOCATION PLANS	Scale: 1:1250 & 1:500 @A3
	Drawing no: RR_S_100	Status: SURVEY
		Revision no:

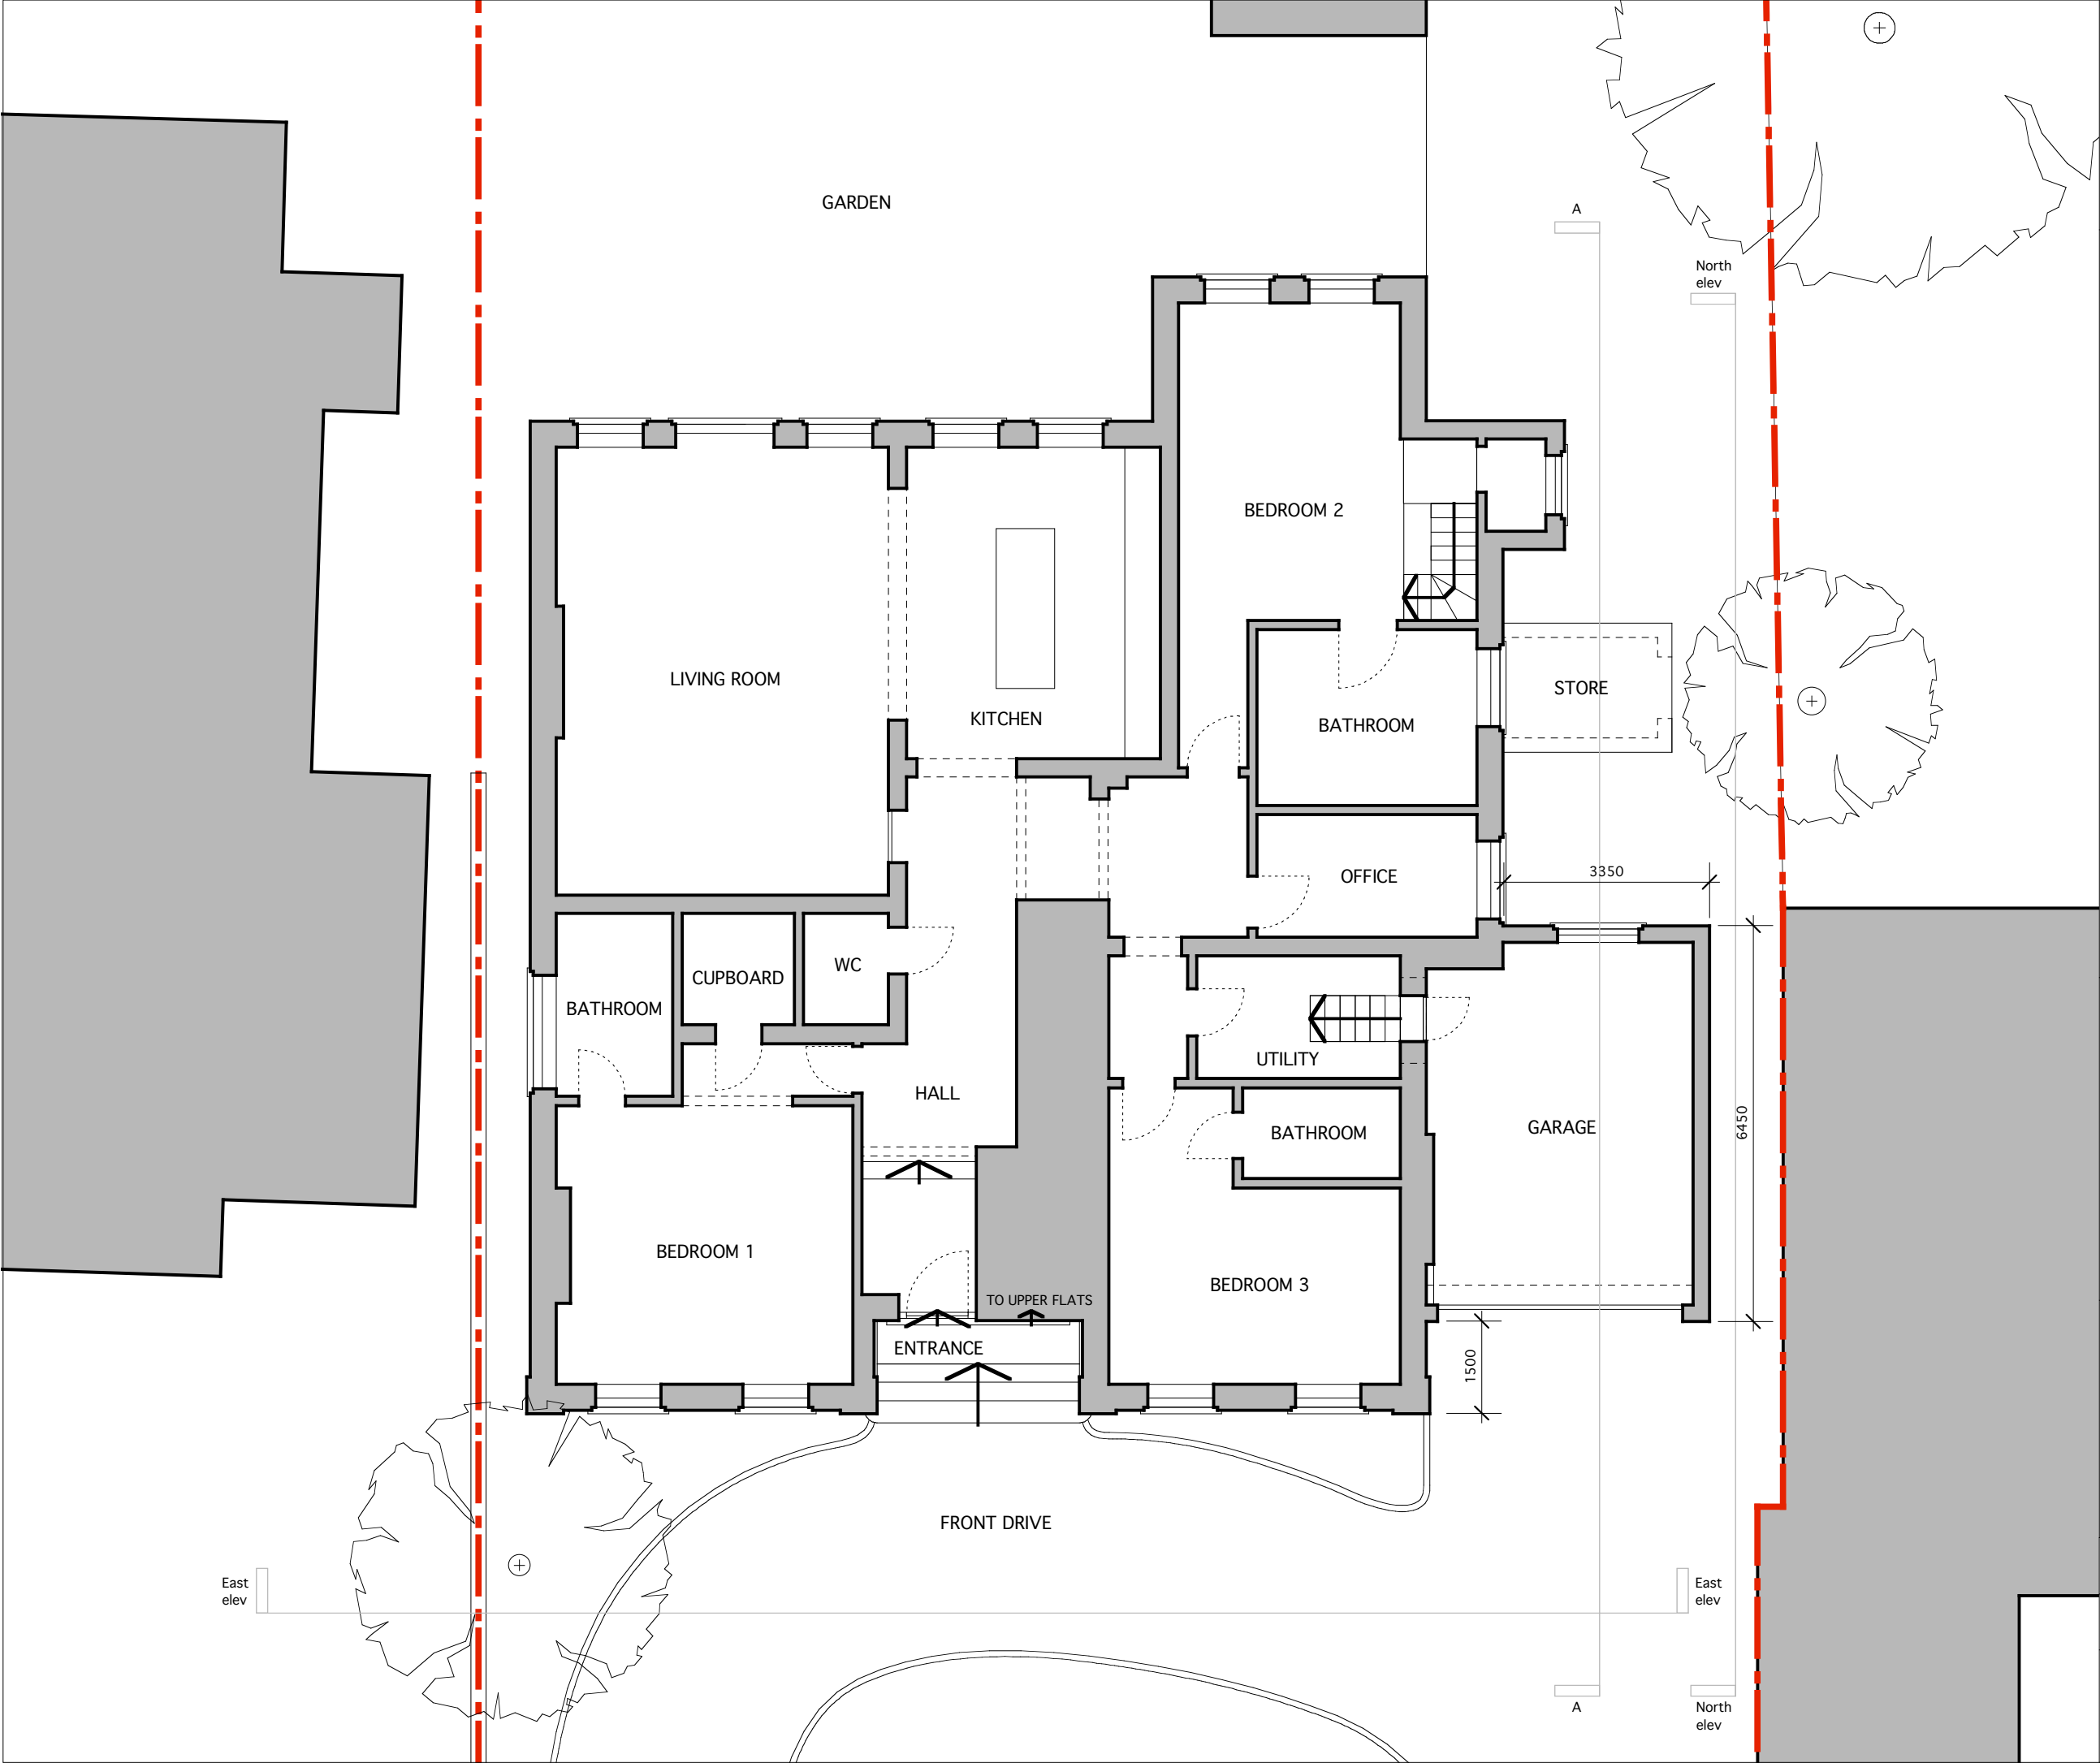


Notes
This drawing remains the property of Charlton Building Design and must not be copied or otherwise reproduced. As long as the Company has received the payment of any fees properly due and owing, the Company grants a licence to the client to copy and use the documents for the purposes of the project only (excluding any extension of the project). The Company is not liable for any use of the documents for any purpose other than that for which it is prepared.

Important Information
It is the contractors responsibility to check and verify all dimensions, levels and sewer invert levels on site prior to commencing works. Any discrepancies should be relayed in writing immediately. No dimensions to be scaled from this drawing for the purpose of construction. All details are subject to full opening-up on site. The contractor is solely responsible for the design and carrying out of all temporary works on site. Work should comply in all respects with current Building Regulations and latest Codes of Practice. This drawing must be read and checked with all structural engineer's specifications and relevant specialist drawings. Structural engineer's calculations to supercede guidance notes.


© Charlton Building Design 2023.

revisions:

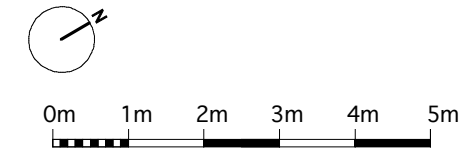

Charlton
Building
Design

Project: 95 REDINGTON ROAD, NW3 7RR	Date: 27/01/23
Drawing title: EXISTING - GROUND PLAN	Scale: 1:100 @A3
Drawing no: RR_S_010	Status: SURVEY
	Revision no:

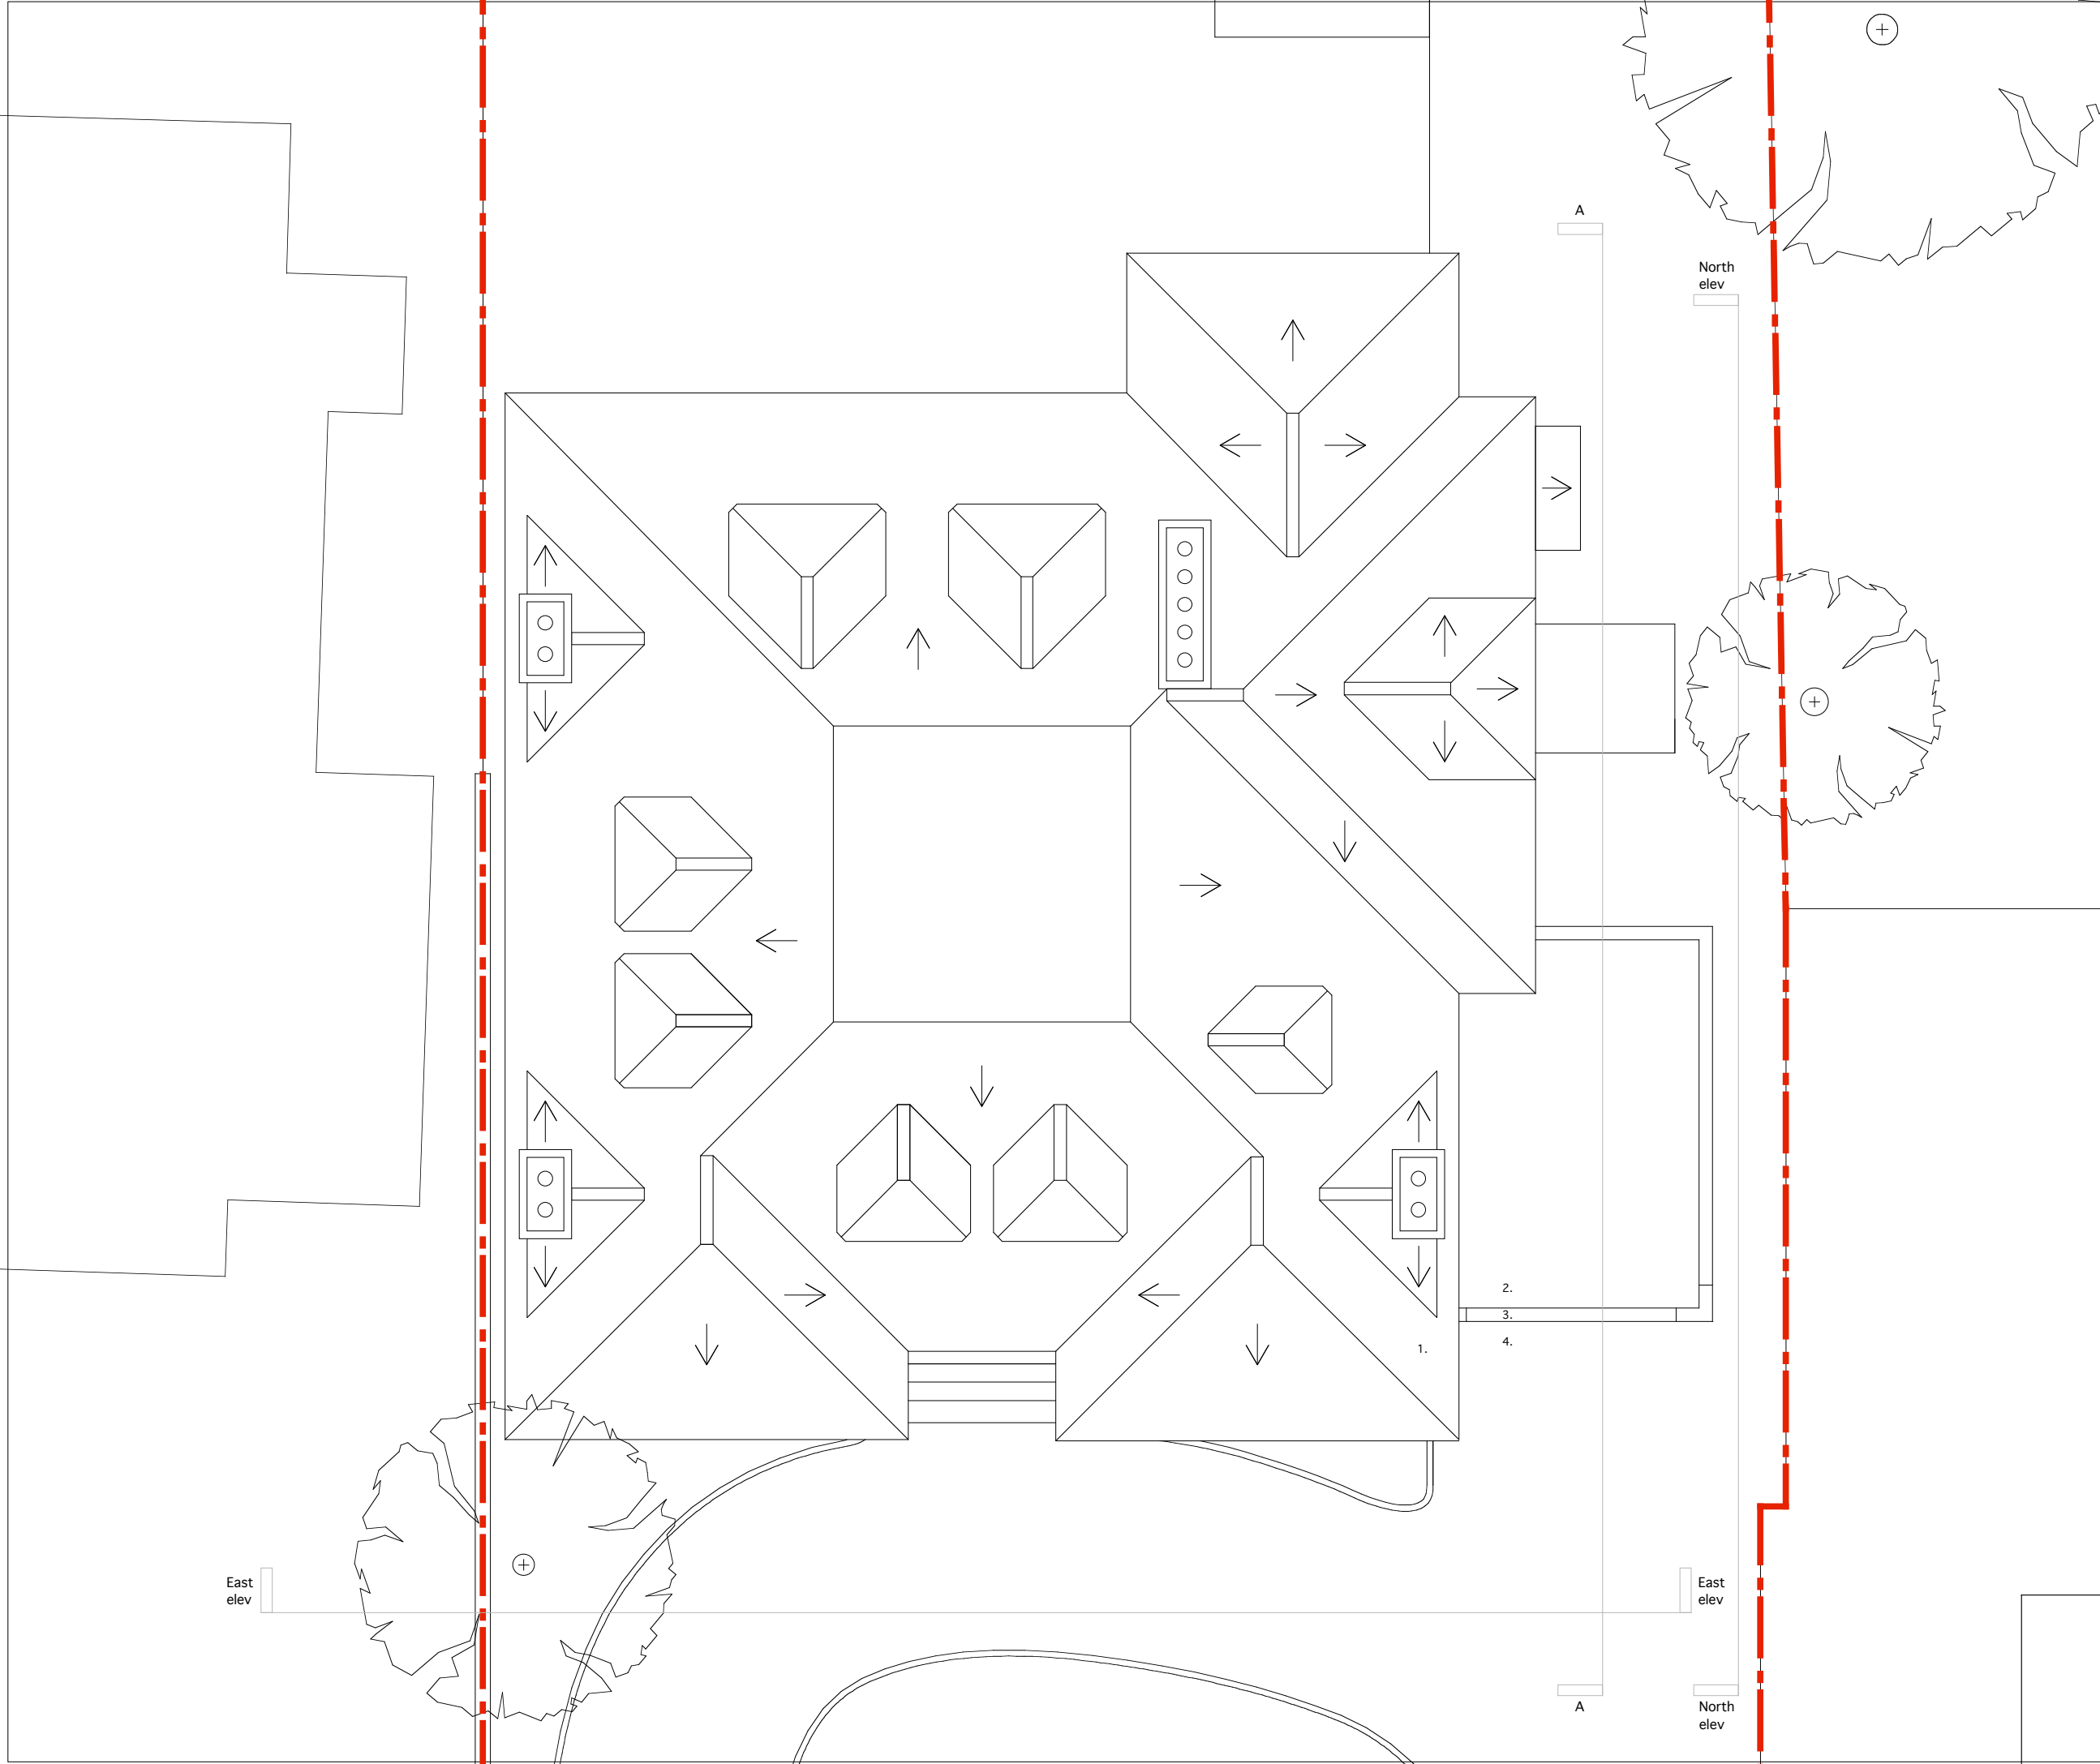


Notes
This drawing remains the property of Charlton Building Design and must not be copied or otherwise reproduced. As long as the Company has received the payment of any fees properly due and owing, the Company grants a licence to the client to copy and use the documents for the purposes of the project only (excluding any extension of the project). The Company is not liable for any use of the documents for any purpose other than that for which it is prepared.

Important information
It is the contractors responsibility to check and verify all dimensions, levels and sewer invert levels on site prior to commencing works. Any discrepancies should be relayed in writing immediately. No dimensions to be scaled from this drawing for the purpose of construction. All details are subject to full opening-up on site. The contractor is solely responsible for the design and carrying out of all temporary works on site. Work should comply in all respects with current Building Regulations and latest Codes of Practice. This drawing must be read and checked with all structural engineer's specifications and relevant specialist drawings. Structural engineer's calculations to supercede guidance notes.

- Planning notes**
1. Clay tile roof
 2. Flat felt roof
 3. Red brick parapet wall
 4. Tarmac drive

© Charlton Building Design 2023.

revisions:

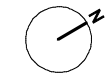

0m 1m 2m 3m 4m 5m

Charlton
Building
Design

Project:
95 REDINGTON ROAD, NW3 7RR

Date:
27/01/23

Drawing title:
EXISTING - ROOF PLAN


Scale:
1:100 @A3

Drawing no:

Status:
SURVEY

RR_S_011

Revision no:

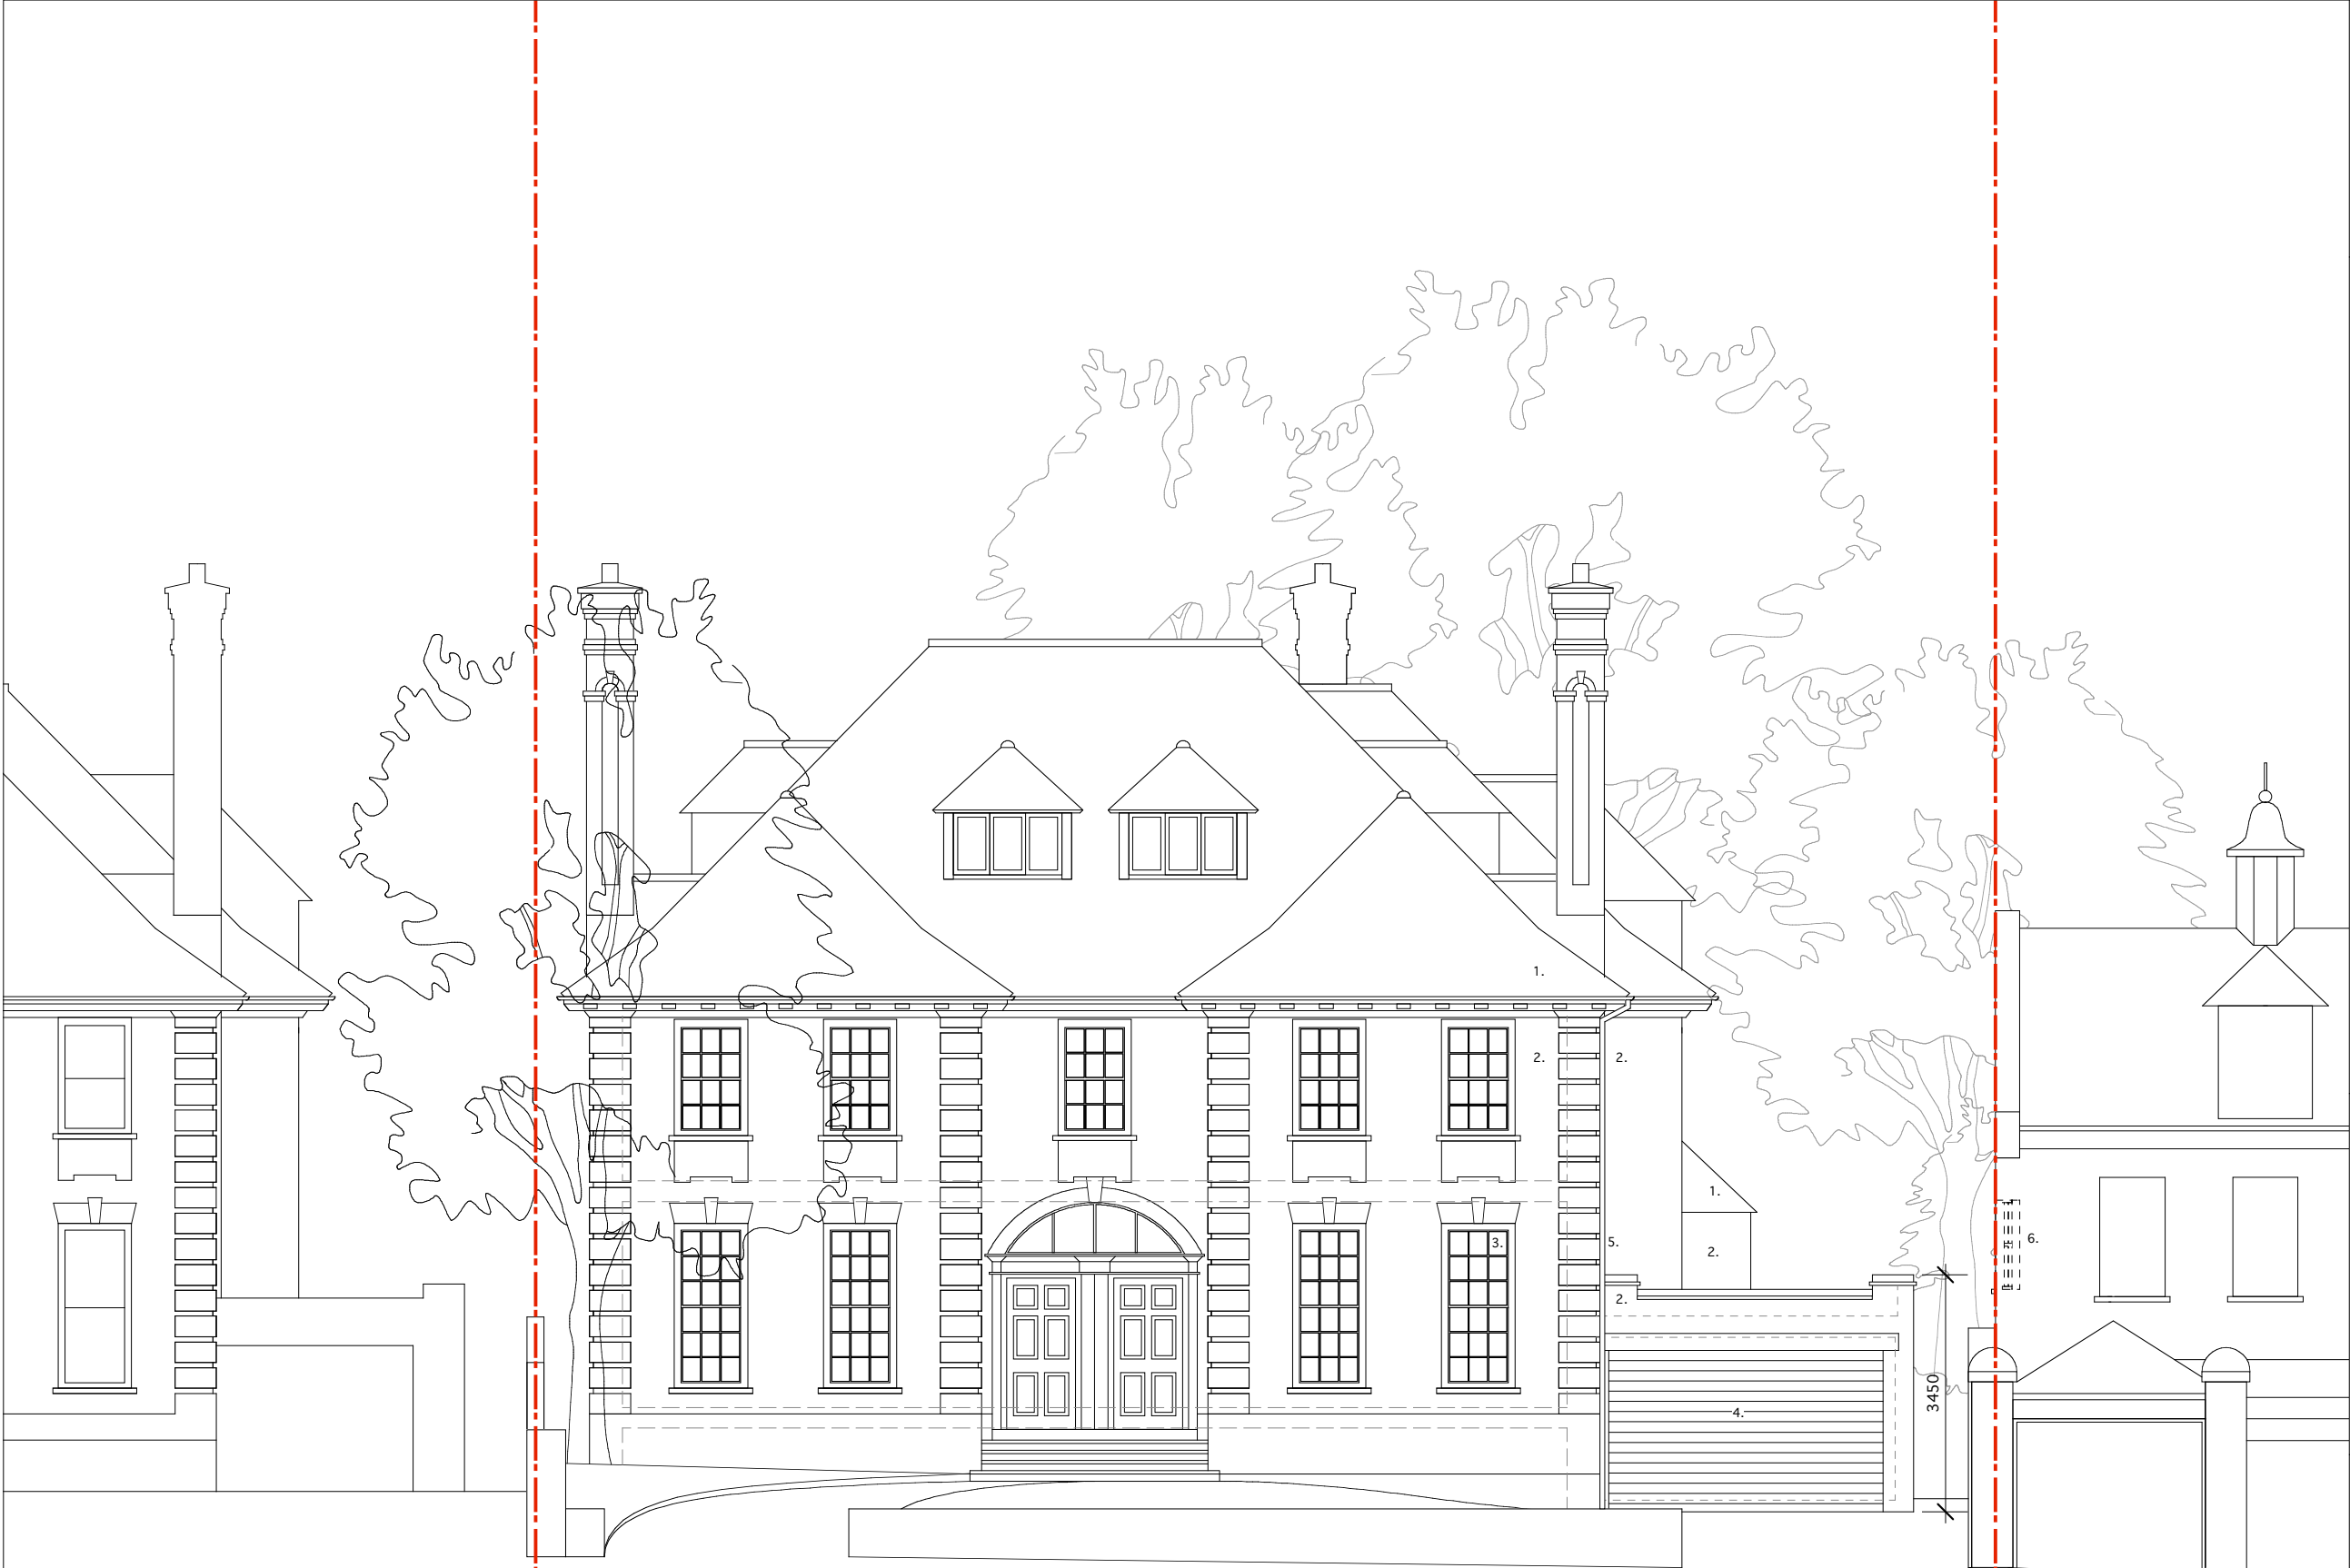


Notes
This drawing remains the property of Charlton Building Design and must not be copied or otherwise reproduced. As long as the Company has received the payment of any fees properly due and owing, the Company grants a licence to the client to copy and use the documents for the purposes of the project only (excluding any extension of the project). The Company is not liable for any use of the documents for any purpose other than that for which it is prepared.

Important Information
It is the contractors responsibility to check and verify all dimensions, levels and sewer invert levels on site prior to commencing works. Any discrepancies should be relayed in writing immediately. No dimensions to be scaled from this drawing for the purpose of construction. All details are subject to full opening-up on site. The contractor is solely responsible for the design and carrying out of all temporary works on site. Work should comply in all respects with current Building Regulations and latest Codes of Practice. This drawing must be read and checked with all structural engineer's specifications and relevant specialist drawings. Structural engineer's calculations to supercede guidance notes.

- Planning notes**
- 1. Clay roof tiles
 - 2. Red brick walls in Flemish bond
 - 3. Timber sash window
 - 4. Retracting roller garage door
 - 5. Rainwater downpipe
 - 6. Position of existing south facing window to no.97

© Charlton Building Design 2023.

- revisions:
- 1. 01/03/23 - Additional notes

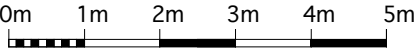

Charlton
Building
Design

Project: 95 REDINGTON ROAD, NW3 7RR	Date: 27/01/23
Drawing title: EXISTING - EAST ELEV	Scale: 1:100 @A3
Drawing no: RR_S_020	Status: SURVEY
	Revision no: 1



Notes
This drawing remains the property of Charlton Building Design and must not be copied or otherwise reproduced. As long as the Company has received the payment of any fees properly due and owing, the Company grants a licence to the client to copy and use the documents for the purposes of the project only (excluding any extension of the project). The Company is not liable for any use of the documents for any purpose other than that for which it is prepared.


Important Information
It is the contractors responsibility to check and verify all dimensions, levels and sewer invert levels on site prior to commencing works. Any discrepancies should be relayed in writing immediately. No dimensions to be scaled from this drawing for the purpose of construction. All details are subject to full opening-up on site. The contractor is solely responsible for the design and carrying out of all temporary works on site. Work should comply in all respects with current Building Regulations and latest Codes of Practice. This drawing must be read and checked with all structural engineer's specifications and relevant specialist drawings. structural engineer's calculations to supercede guidance notes.

Planning notes

- 1. Clay roof tiles
- 2. Red brick walls in Flemish bond
- 3. Timber casement window
- 4. Timber sash window
- 5. Rainwater downpipe

© Charlton Building Design 2023.

revisions:

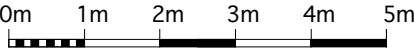

Charlton
Building
Design

Project: 95 REDINGTON ROAD, NW3 7RR	Date: 27/01/23
Drawing title: EXISTING - NORTH ELEV	Scale: 1:100 @A3
Drawing no: RR_S_021	Status: SURVEY
	Revision no:




Notes
This drawing remains the property of Charlton Building Design and must not be copied or otherwise reproduced. As long as the Company has received the payment of any fees properly due and owing, the Company grants a licence to the client to copy and use the documents for the purposes of the project only (excluding any extension of the project). The Company is not liable for any use of the documents for any purpose other than that for which it is prepared.

Important Information
It is the contractors responsibility to check and verify all dimensions, levels and sewer invert levels on site prior to commencing works. Any discrepancies should be relayed in writing immediately. No dimensions to be scaled from this drawing for the purpose of construction. All details are subject to full opening-up on site. The contractor is solely responsible for the design and carrying out of all temporary works on site. Work should comply in all respects with current Building Regulations and latest Codes of Practice. This drawing must be read and checked with all structural engineer's specifications and relevant specialist drawings. structural engineer's calculations to supercede guidance notes.

© Charlton Building Design 2023.

revisions:

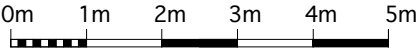

Charlton
Building
Design

Project: 95 REDINGTON ROAD, NW3 7RR	Date: 27/01/23
Drawing title: EXISTING - SECTION AA	Scale: 1:100 @A3
Drawing no: RR_S_030	Status: SURVEY
	Revision no: