



1 BASEMENT FLOOR PLAN
Scale: 1:25

<div>GENERAL NOTES</div> <div>(01) FOR PLANNING / LBC ONLY</div> <div>(02) DO NOT SCALE FROM THIS DRAWING</div>												<div>STATUS</div> <div>PLANNING</div> <div>DESIGNER</div> <div>HARA CLARK</div>				<div>SITE</div> <div>PUSHKIN HOUSE</div> <div>5A BLOOMSBURY SQUARE</div> <div>LONDON WC1A 2TA</div>				<div>DRAWING TITLE</div> <div>BASEMENT PLAN</div> <div>SCALE</div> <div>1:25 / 1:50</div> <div>PAPER SIZE</div> <div>A1 / A3</div> <div>DRAWN</div> <div>BY</div> <div>RC</div> <div>DATE</div> <div>2021 05-01</div> <div>CHECKED</div> <div>BY</div> <div></div> <div>DATE</div> <div></div> <div>APPROVED</div> <div>BY</div> <div></div> <div>DATE</div> <div></div> <div>PROD. TITLE</div> <div>PH</div> <div>PKG.</div> <div>-</div> <div>JOB NO.</div> <div>0324</div> <div>STAGE</div> <div>-</div> <div>DRAWING NO.</div> <div>0116</div> <div>REVISION</div> <div>A</div>	

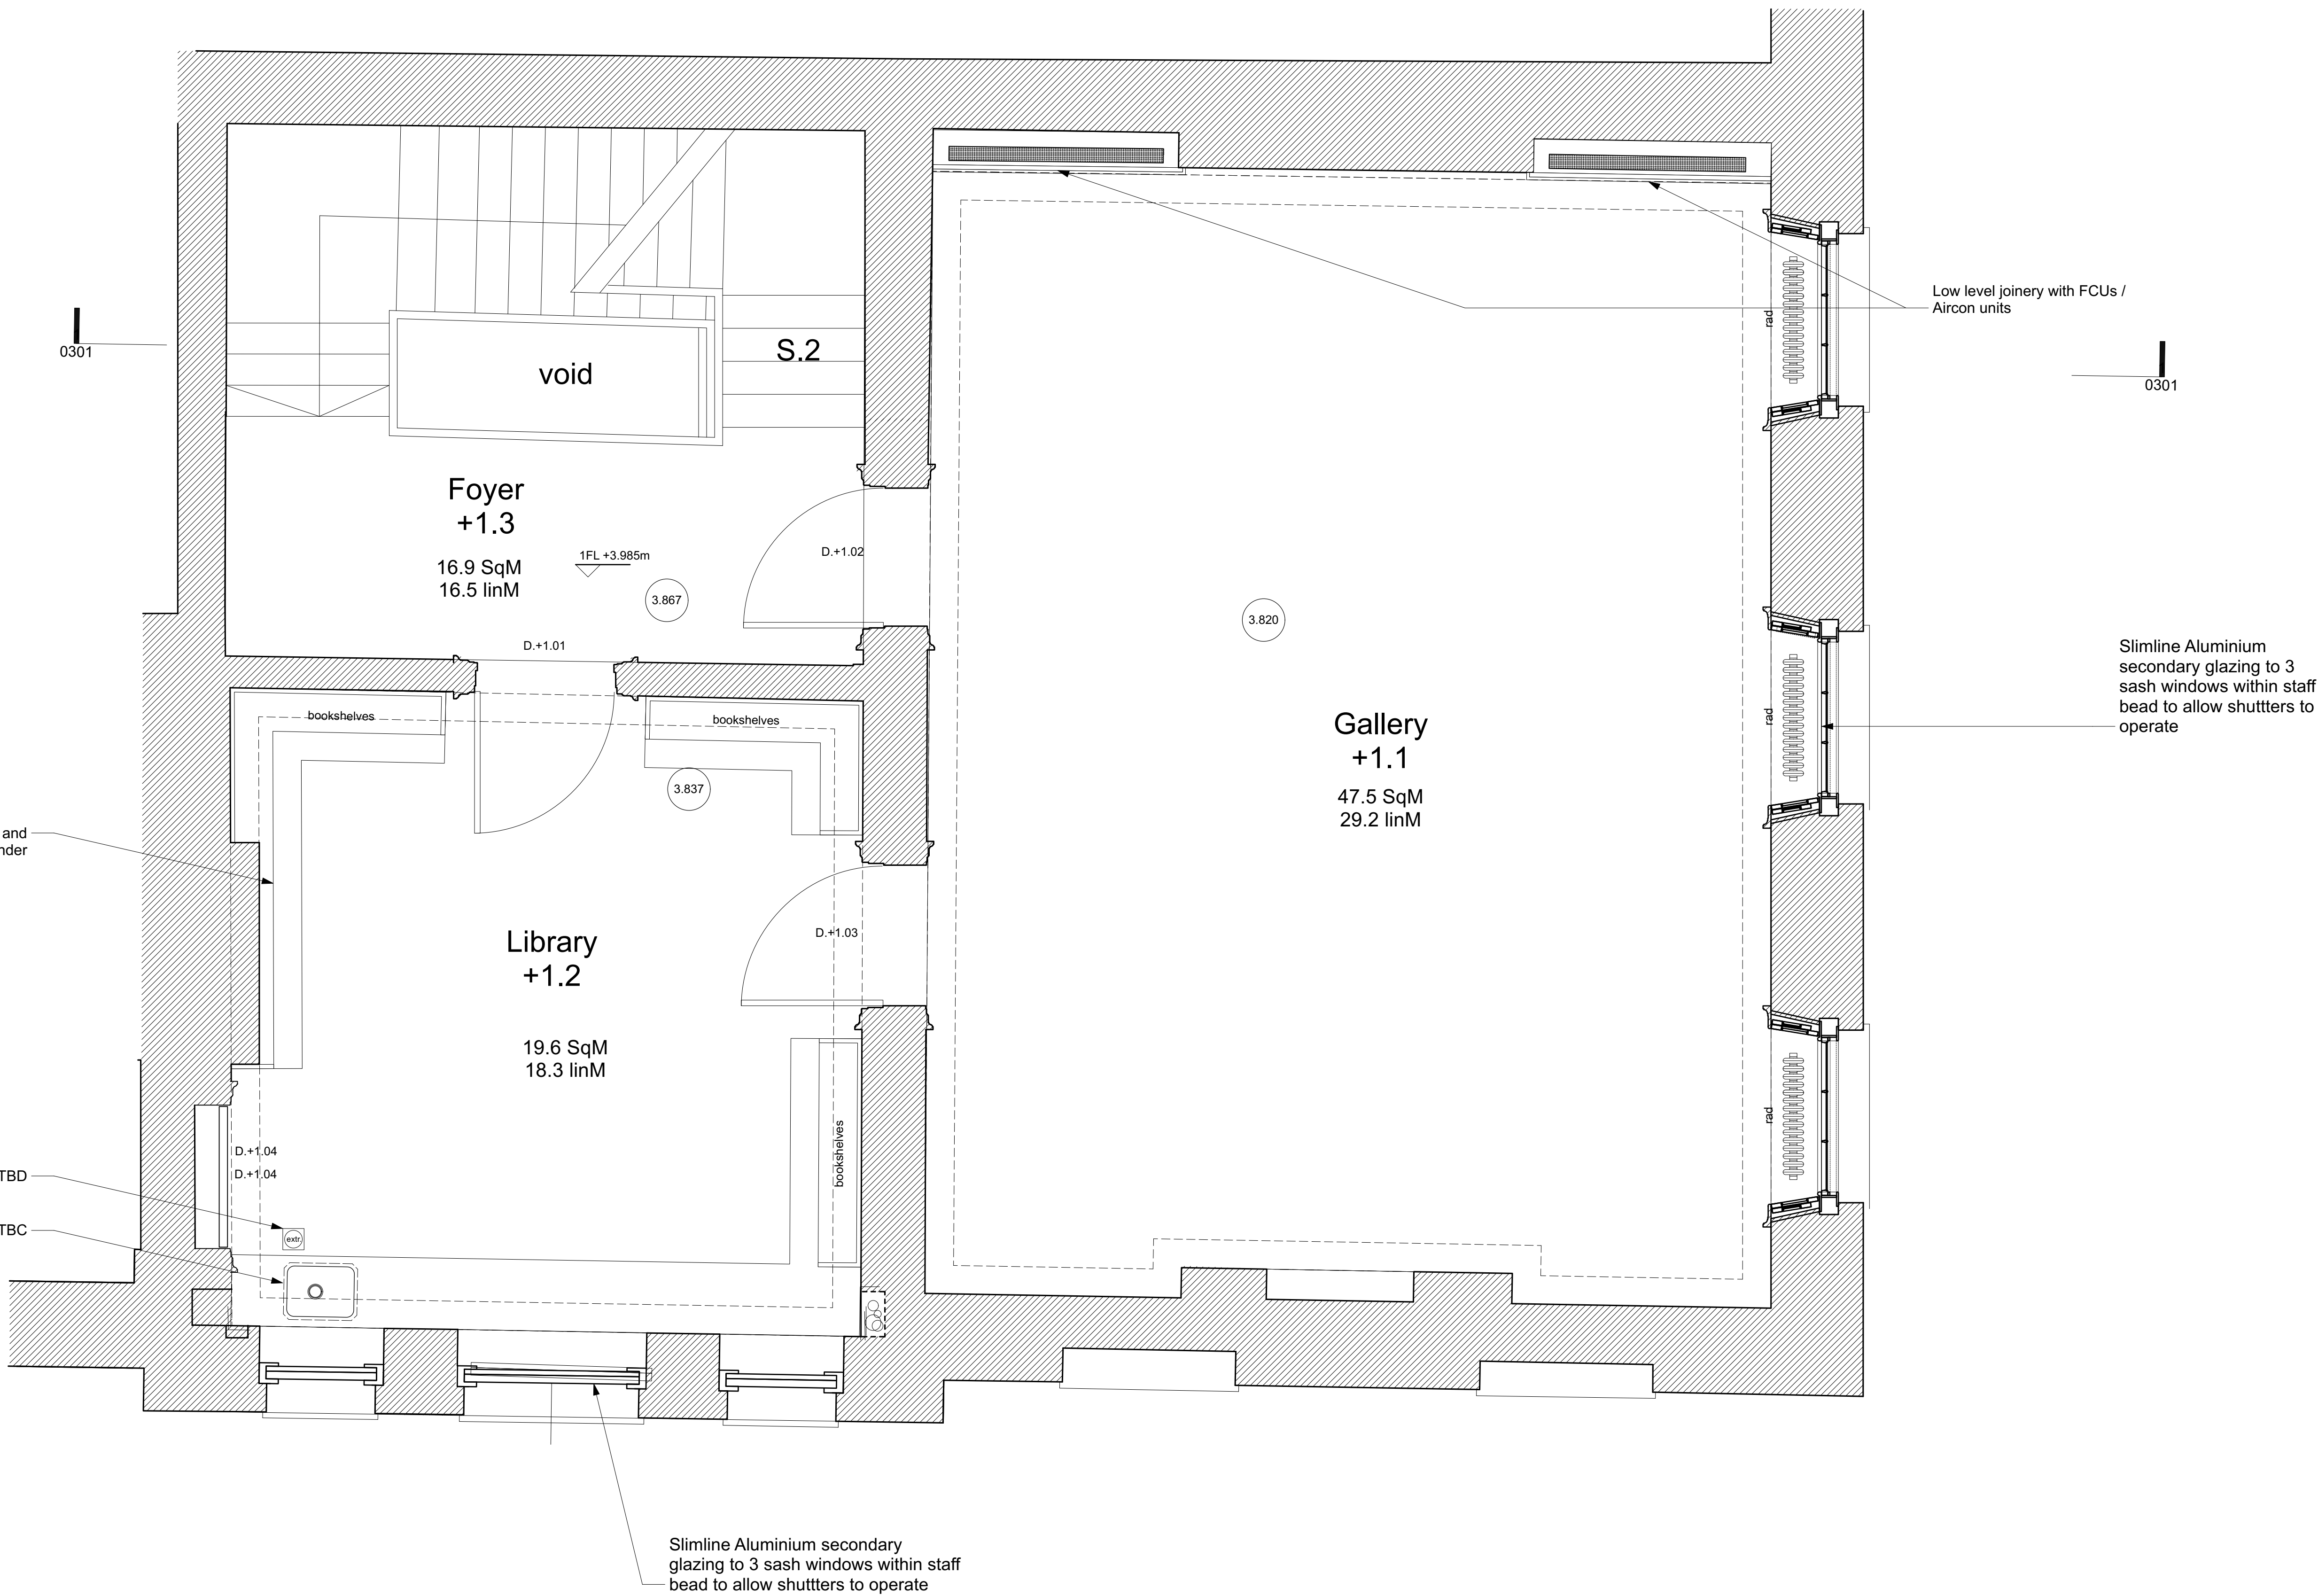


1 FIRST FLOOR PLAN
Scale: 1:25

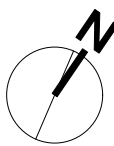


0 1 2 3 4 5 M

PROPOSED

GENERAL NOTES (01) FOR PLANNING / LBC ONLY (02) DO NOT SCALE FROM THIS DRAWING	NOTES	NOTES						SITE		DRAWING TITLE									
								PLANNING		PUSHKIN HOUSE 5A BLOOMSBURY SQUARE LONDON WC1A 2TA		FIRST FLOOR PLAN							
								DESIGNER		CLIENT		SCALE							
								<div>HARA CLARK</div>		PUSHKIN HOUSE TRUST		1:25 / 1:50		PAPER SIZE					
										PUSHKIN HOUSE		BY RC		A1 / A3					
										PROJECT		CHECKED		DATE					
										PUSHKIN HOUSE REFURBISHMENT		APPROVED		DATE					
								PROJ. TITLE		PKG.		JOB NO.		STAGE		DRAWING NO.		REVISION	
								PH		-		0324		-		0118		B	
								AMENDMENTS		COPYRIGHT NOTICE		© Copyright 2021							

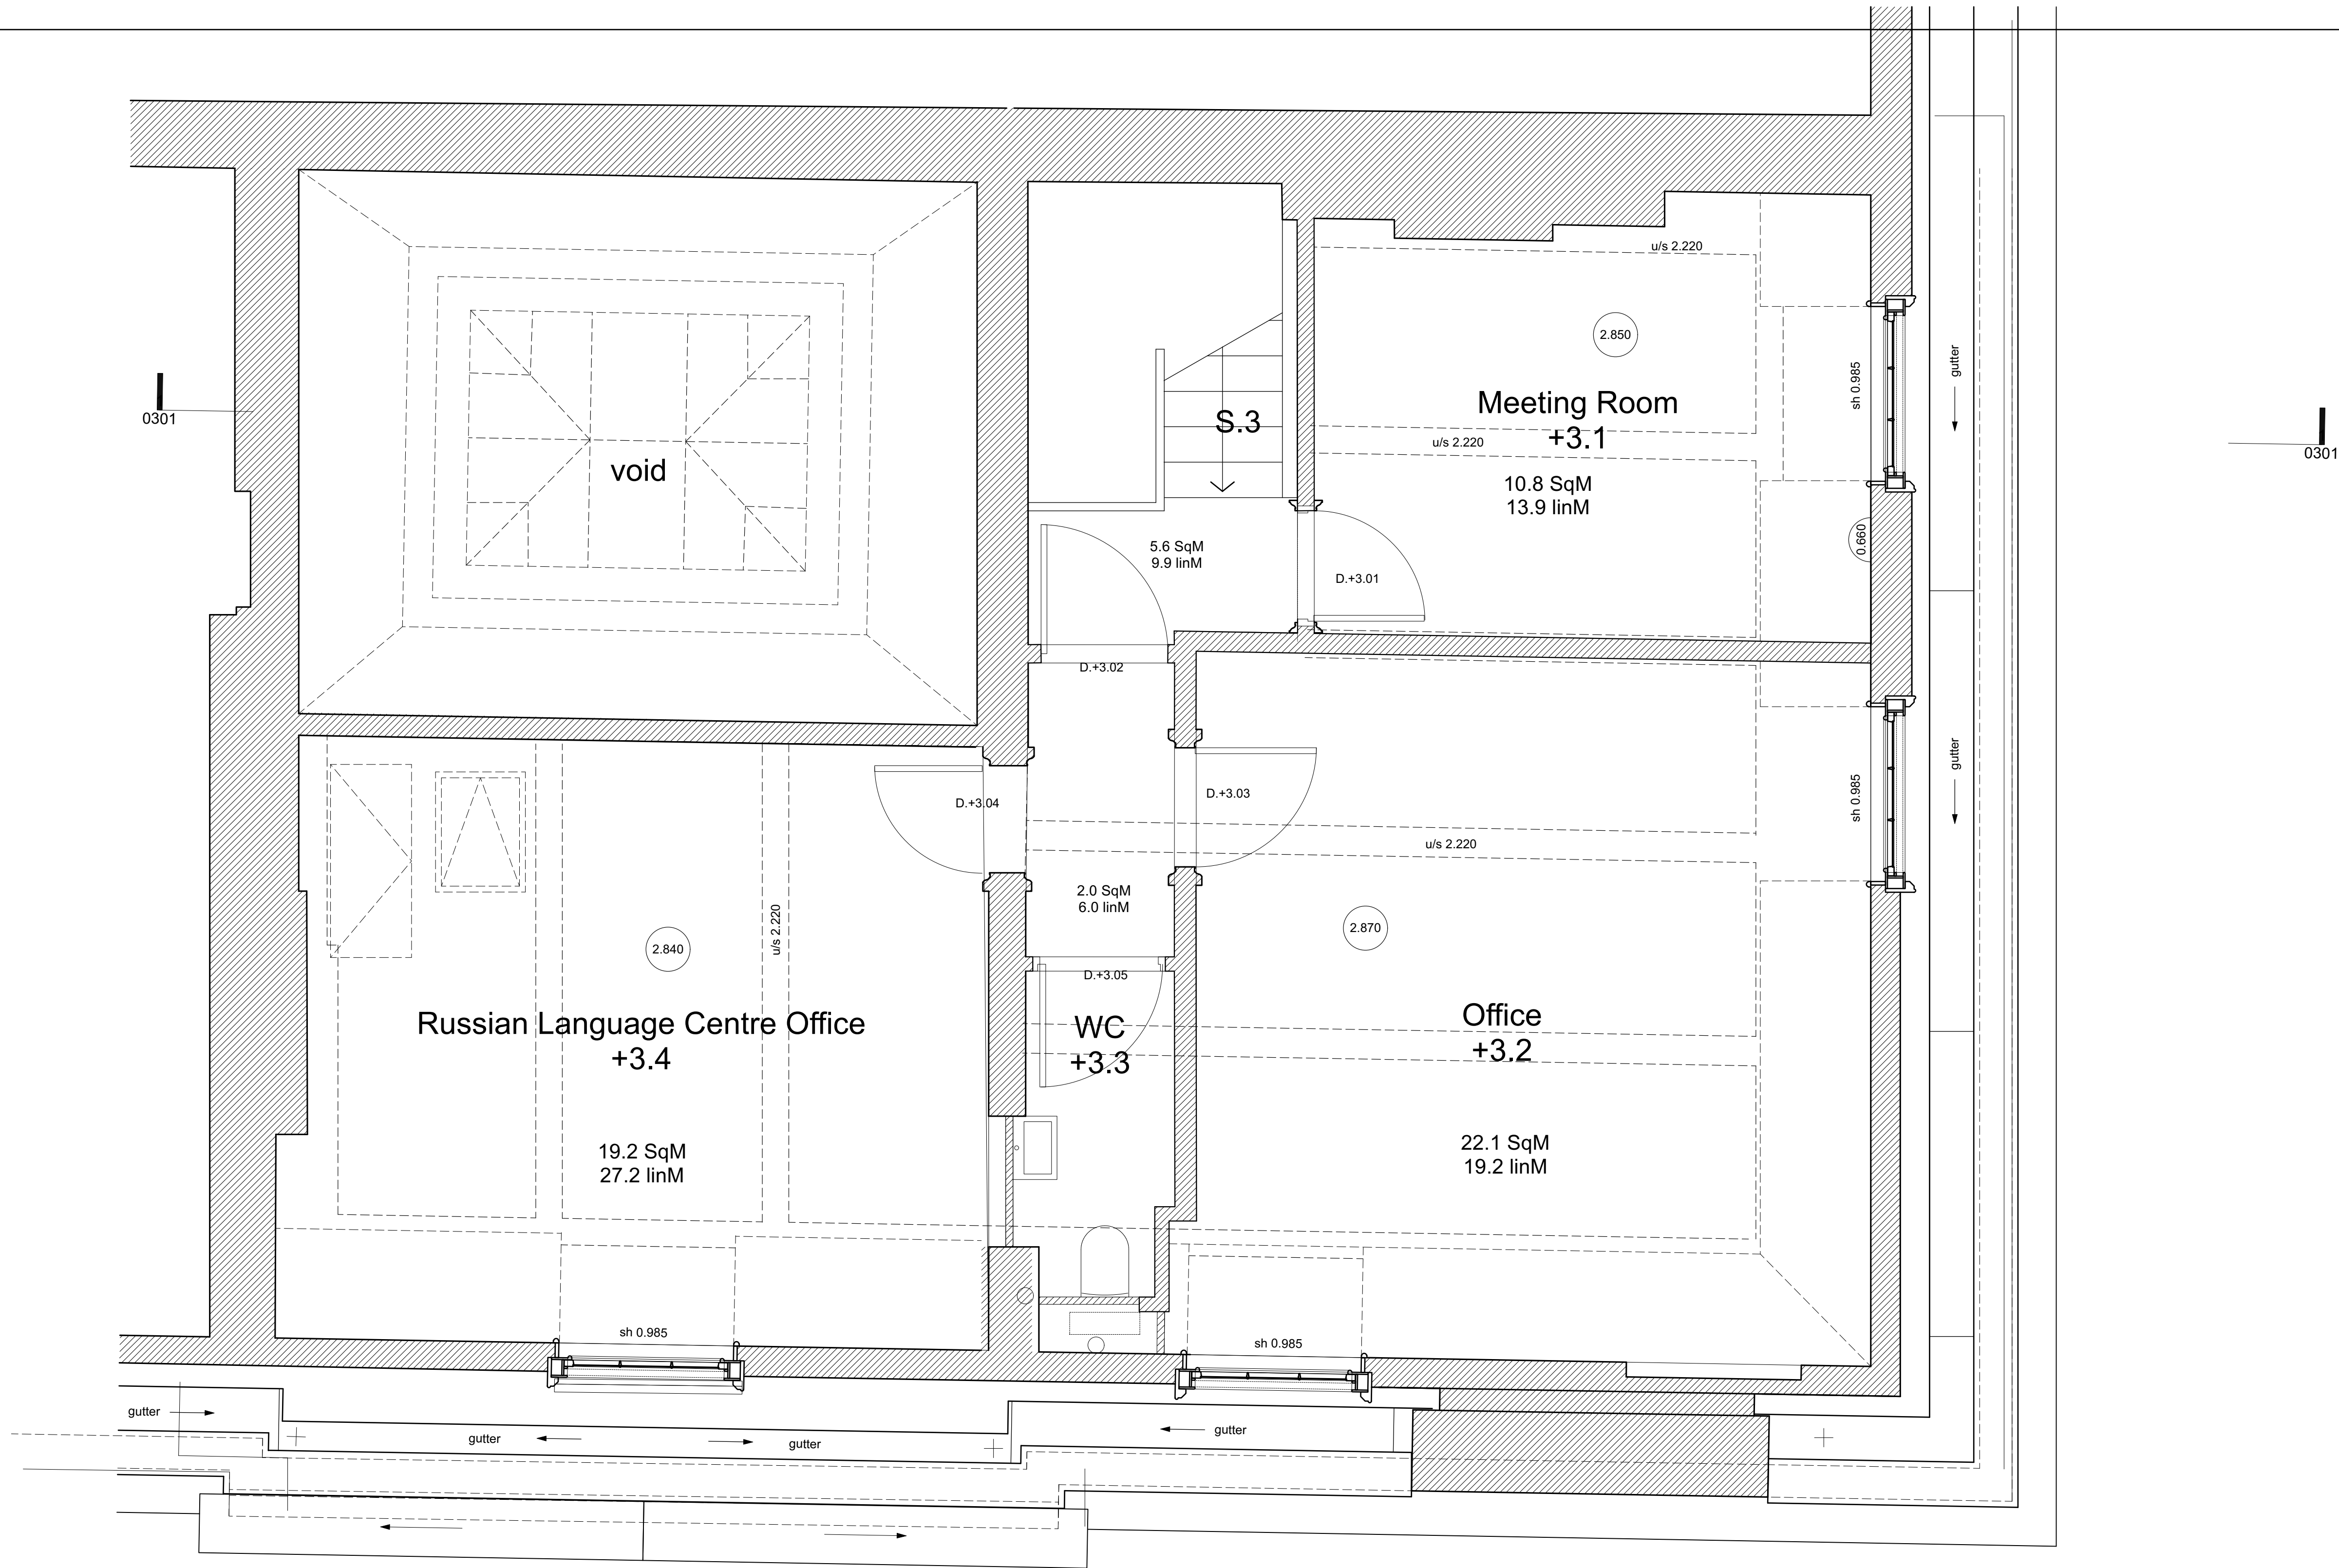


1 THIRD FLOOR PLAN
Scale: 1:25

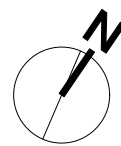

PROPOSED


GENERAL NOTES (01) FOR PLANNING / LBC ONLY (02) DO NOT SCALE FROM THIS DRAWING	NOTES	NOTES	STATUS PLANNING					SITE PUSHKIN HOUSE 5A BLOOMSBURY SQUARE LONDON WC1A 2TA				DRAWING TITLE THIRD FLOOR PLAN							
			DESIGNER HARA CLARK					CLIENT PUSHKIN HOUSE TRUST				PUSHKIN HOUSE	SCALE 1:25 / 1:50		PAPER SIZE A1 / A3				
								PROJECT PUSHKIN HOUSE REFURBISHMENT					DRAWN BY RC		DATE 2021 05-01				
													CHECKED		DATE				
												APPROVED		DATE					
			AMENDMENTS			REV	DATE	NAME	SUBJECT	CHECKED	PROJ. TITLE PH	PKG. -	JOB NO. 0324	STAGE -	DRAWING NO. 0120		REVISION B		
													COPYRIGHT NOTICE © Copyright 2021						

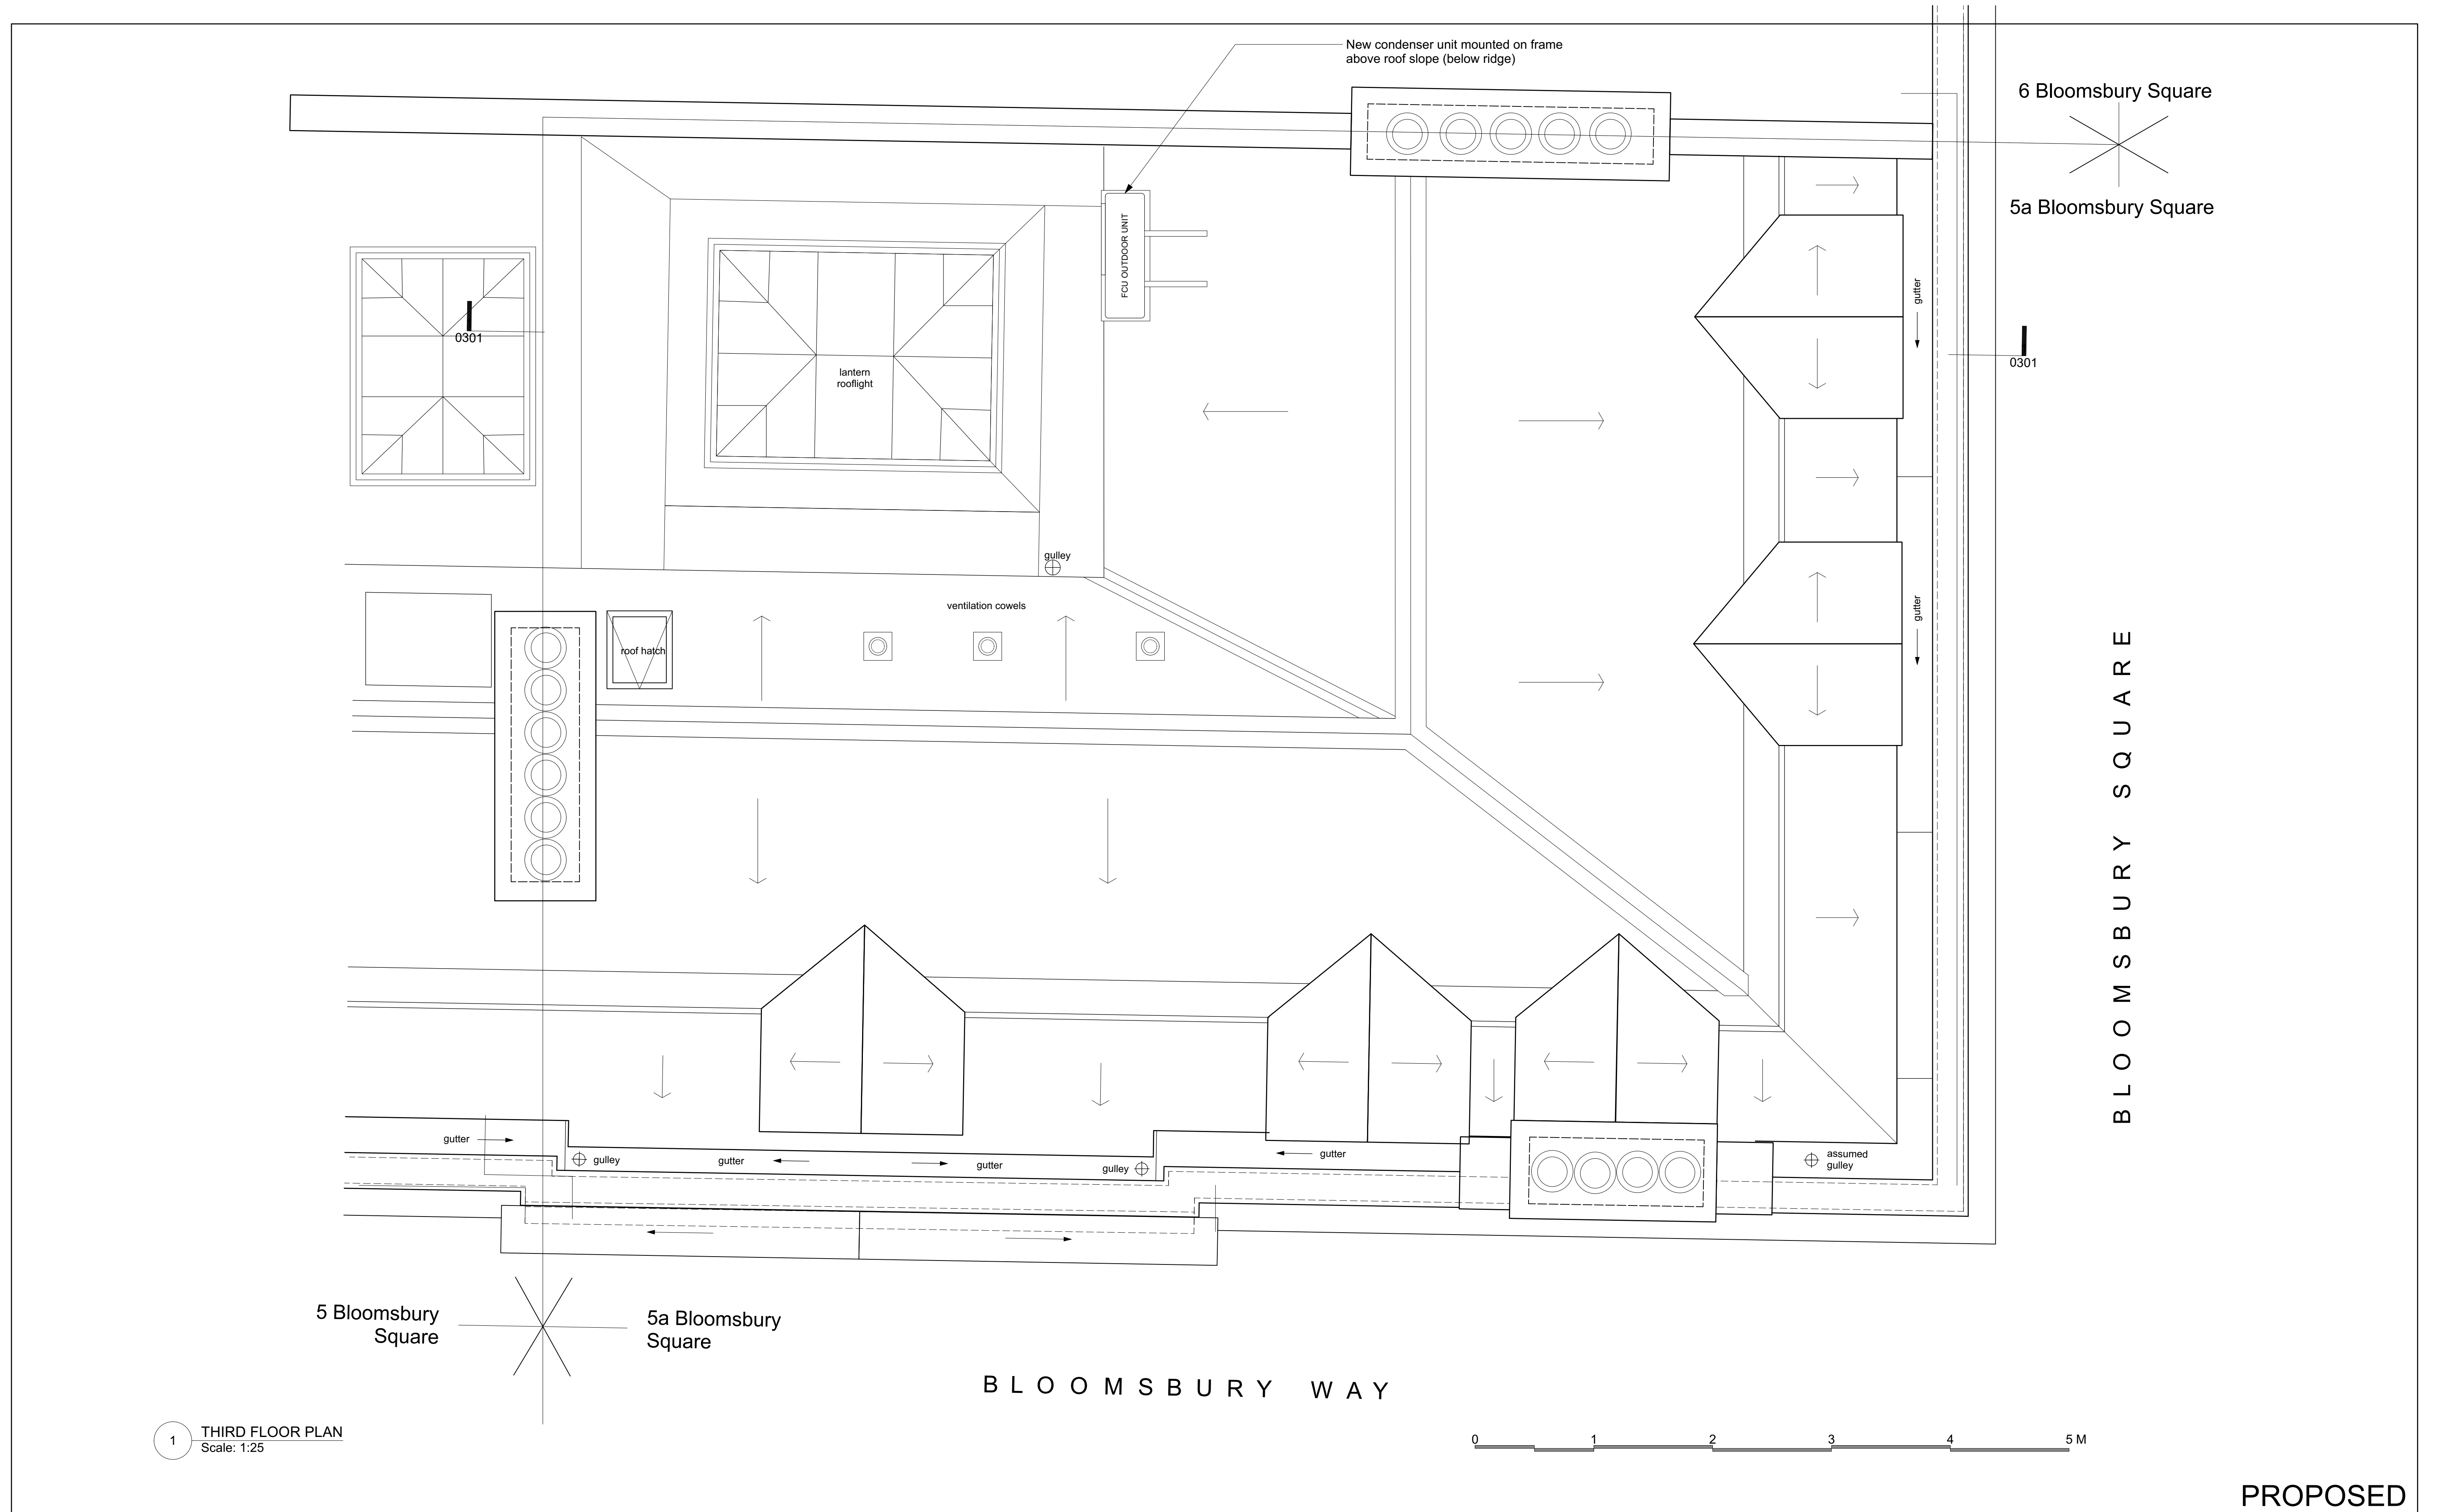

1 THIRD FLOOR PLAN
Scale: 1:25

PROPOSED

GENERAL NOTES (01) FOR PLANNING / LBC ONLY (02) DO NOT SCALE FROM THIS DRAWING	NOTES	NOTES						STATUS PLANNING		SITE PUSHKIN HOUSE 5A BLOOMSBURY SQUARE LONDON WC1A 2TA		DRAWING TITLE PROPOSED ROOF PLAN						
								DESIGNER HARA CLARK		CLIENT PUSHKIN HOUSE TRUST		PUSHKIN HOUSE	SCALE 1:25 / 1:50		PAPER SIZE A1 / A3			
										DRAWN BY RC			DATE 2021 05-01					
										PROJECT PUSHKIN HOUSE REFURBISHMENT		CHECKED BY		DATE				
												APPROVED BY		DATE				
												PROJ. TITLE PH		PKG. -	JOB NO. 0324	STAGE -	DRAWING NO. 0122	REVISION B
			AMENDMENTS			REV		DATE	NAME	SUBJECT		CHECKED		COPYRIGHT NOTICE © Copyright 2021				

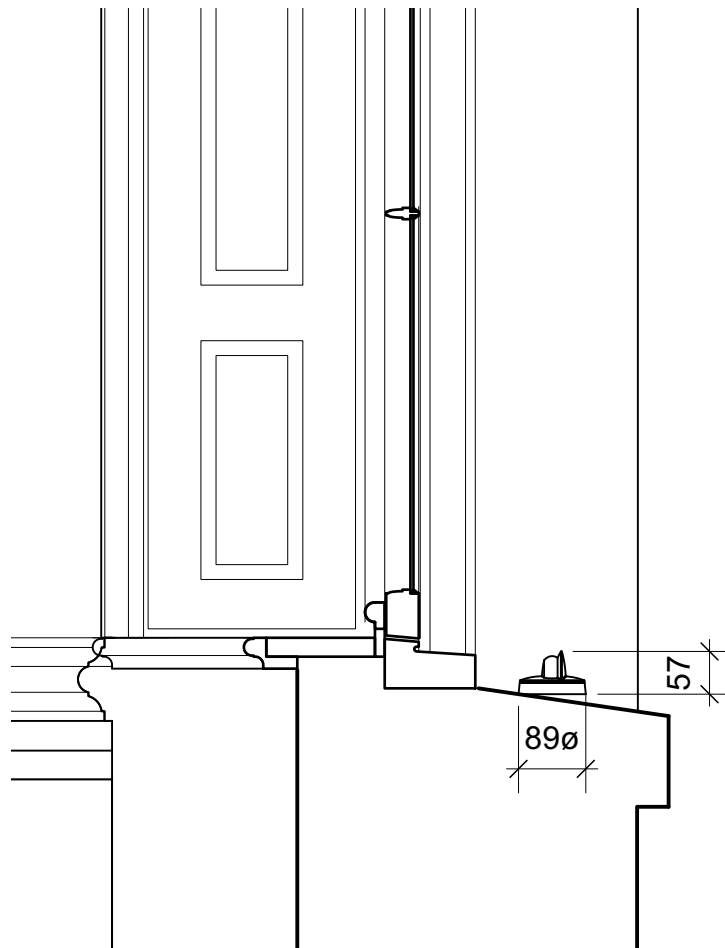

3 Window Sill Detail
Scale: 1:10



Proposed luminere
Iguzzini 'Trick'

No external lighting to this elevation

Small lumineres illuminate window reveals

BLOOMSBURY SQUARE

BLOOMSBURY WAY



North East Elevation (Bloomsbury Square)
Scale: 1:50

0 1 2 3 4 5 M

replace existing supply and return
air ducts from vault

PROPOSED

1 South East Elevation (Bloomsbury Way)
Scale: 1:50

0 1 2 3 4 5 M

- Extend existing decking over new ducts

- Supply and return air ducts from vault at ground level

B	29.01.2023	RC	REVISED FOR PLANNING & LBC	
A	16.03.2022	RC	PLANNING & LBC	
-	30.08.2021	RC	PRE-APPLICATION	
REV	DATE	NAME	SUBJECT	CHECKED

STATUS	
--------	--

PLANNING

DESIGNER

HARACLARK

COPYRIGHT NOTICE © Copyright 2021

SITE

PUSHKIN HOUSE
5A BLOOMSBURY SQUARE
LONDON WC1A 2TA

PUSHKIN HOUSE TRUST

**PUSHKIN
HOUSE**

PUSHKIN HOUSE REFURBISHMENT

DRAWING TITLE

PROPOSED ELEVATIONS
INC LIGHTING

SCALE	1:50 / 1:100
-------	--------------

PAPER SIZE A1 / A3

DRAWN	BY	R
-------	----	---

BY R

DATE 2021 05-0

APPROVED

BY

DATE _____

PROJ. TITLE	PKG.	JOB NO.	STAGE	DRAWING NO.	REVISION
PH	-	0324	-	0032	E

PKG.	JOB NO.
	02


124	STAG
-----	------

DRAWING NO. 2


REVISION

GENERAL NOTE:


(01) FOR PLANNING / LBC ONLY
(02) DO NOT SCALE FROM THIS DRAWING

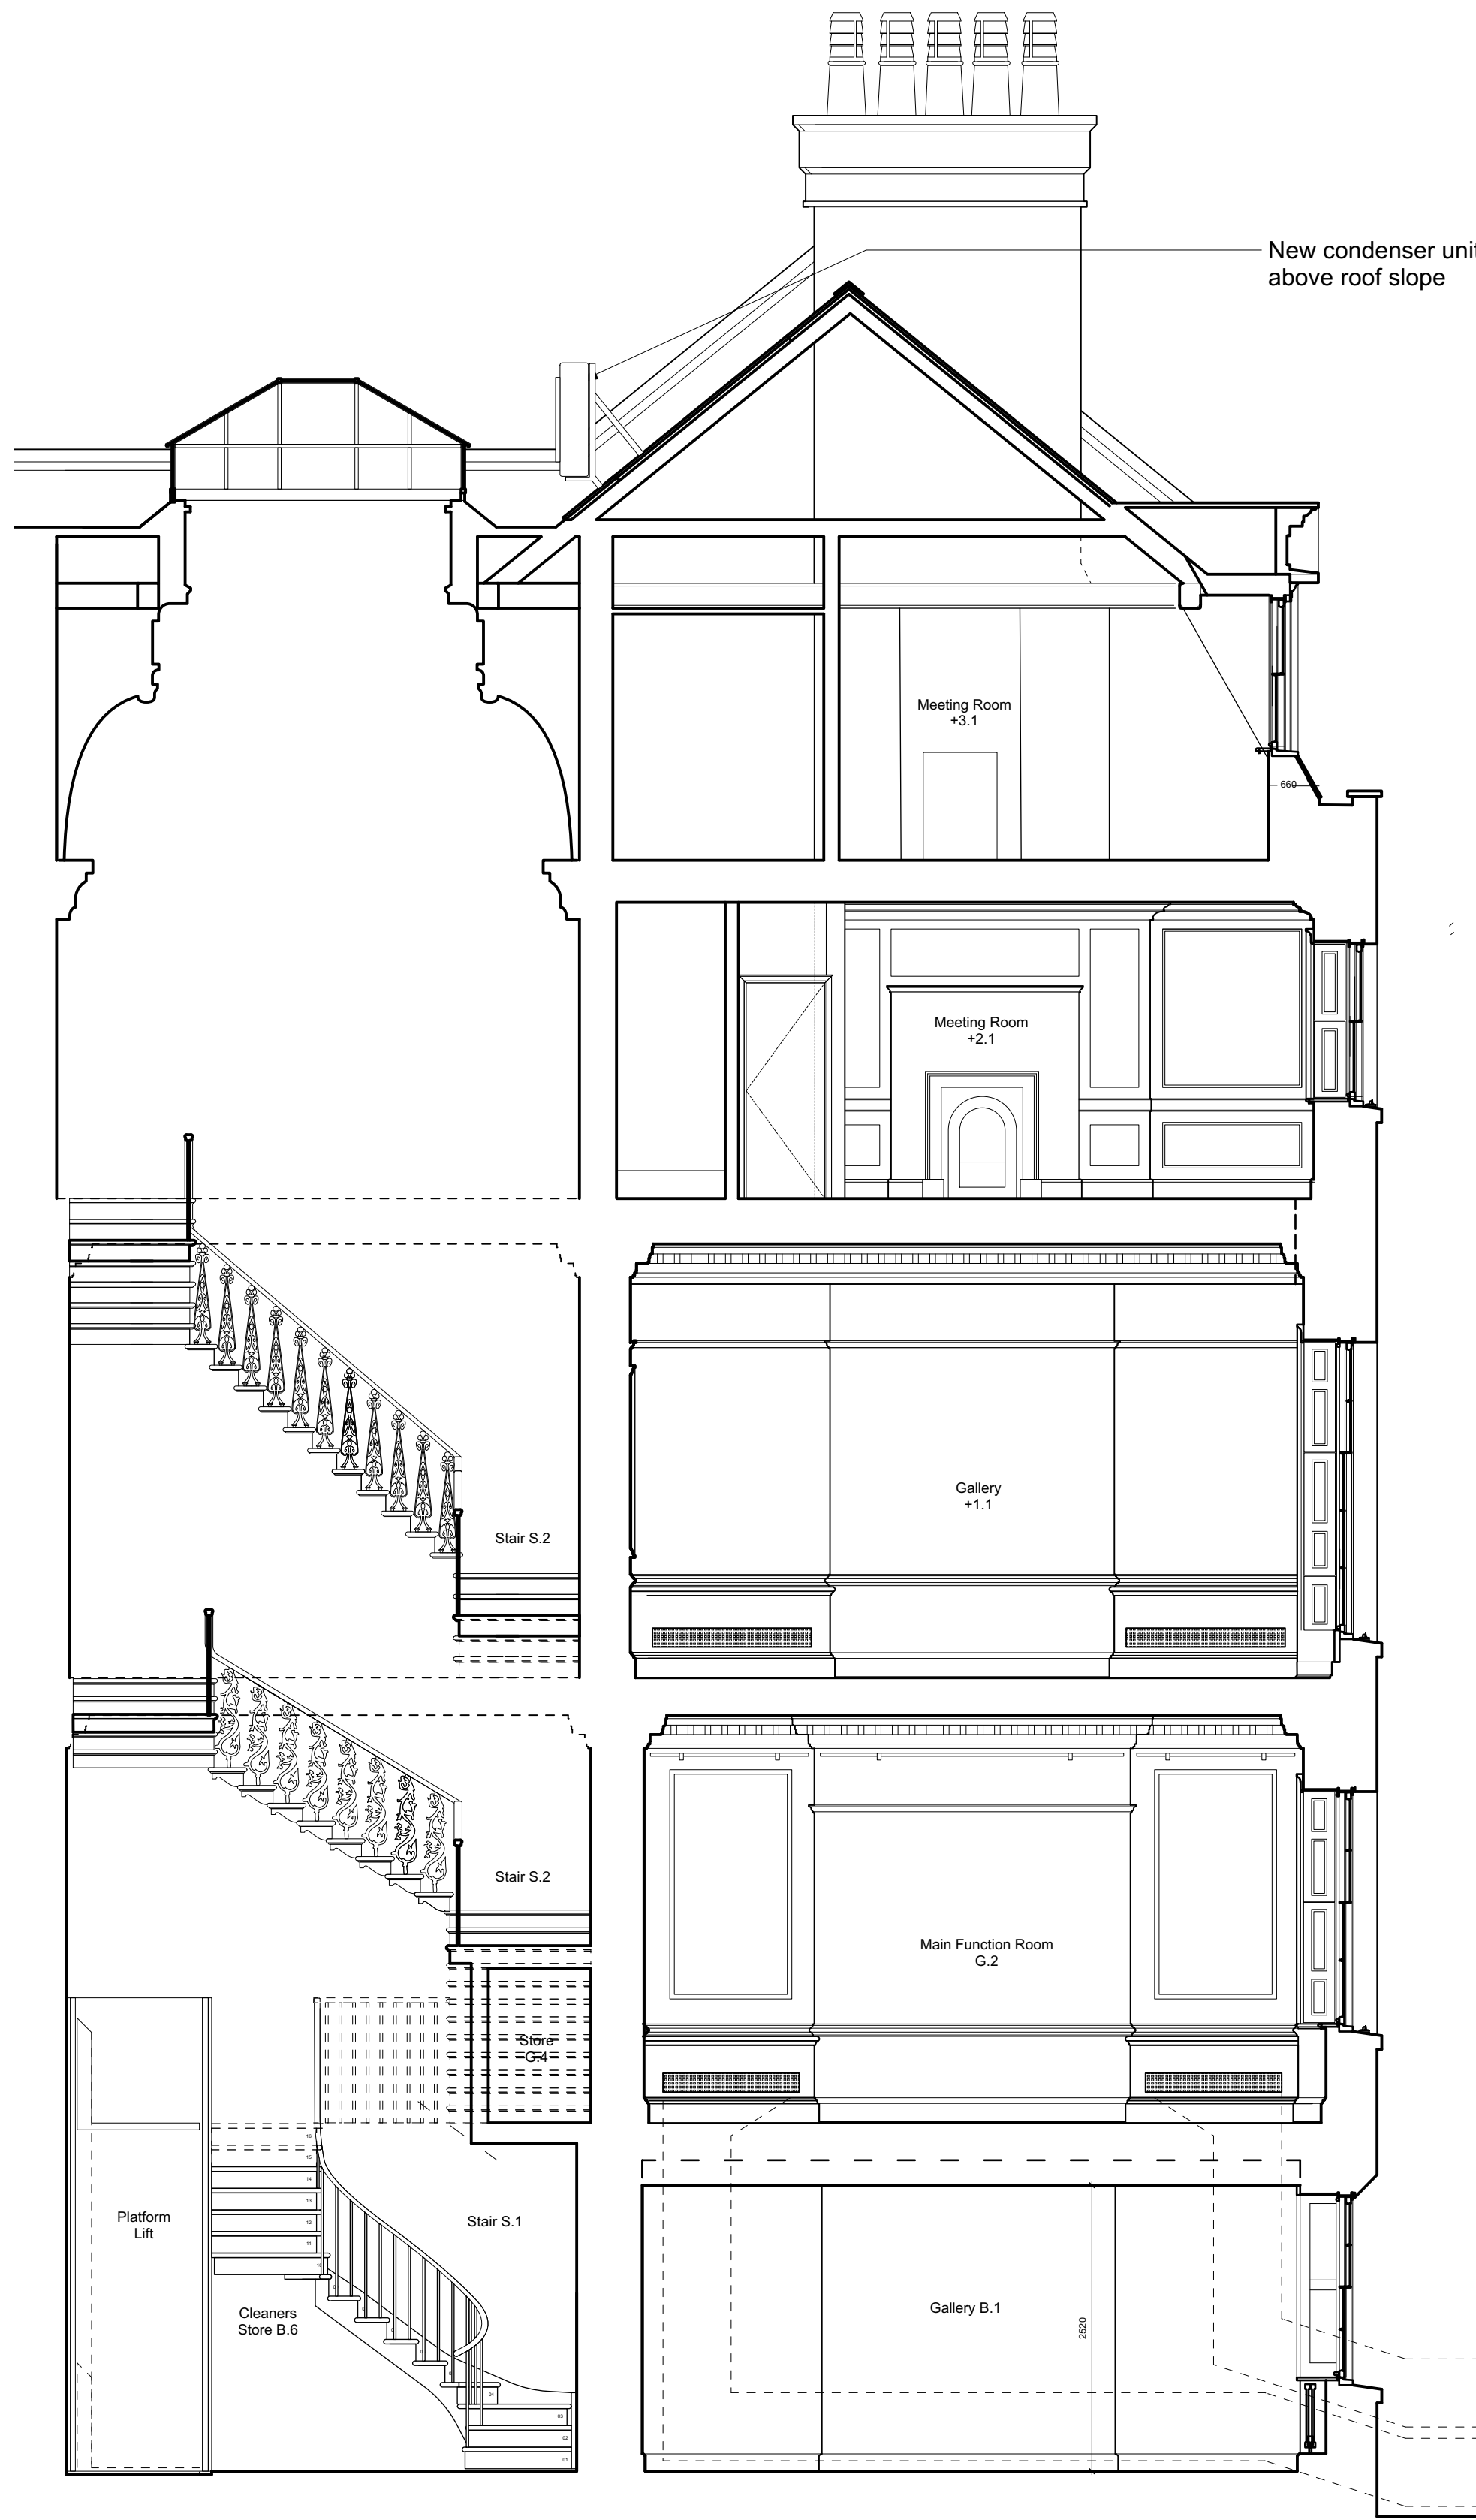

3 Section 1-1
Scale: 1:50



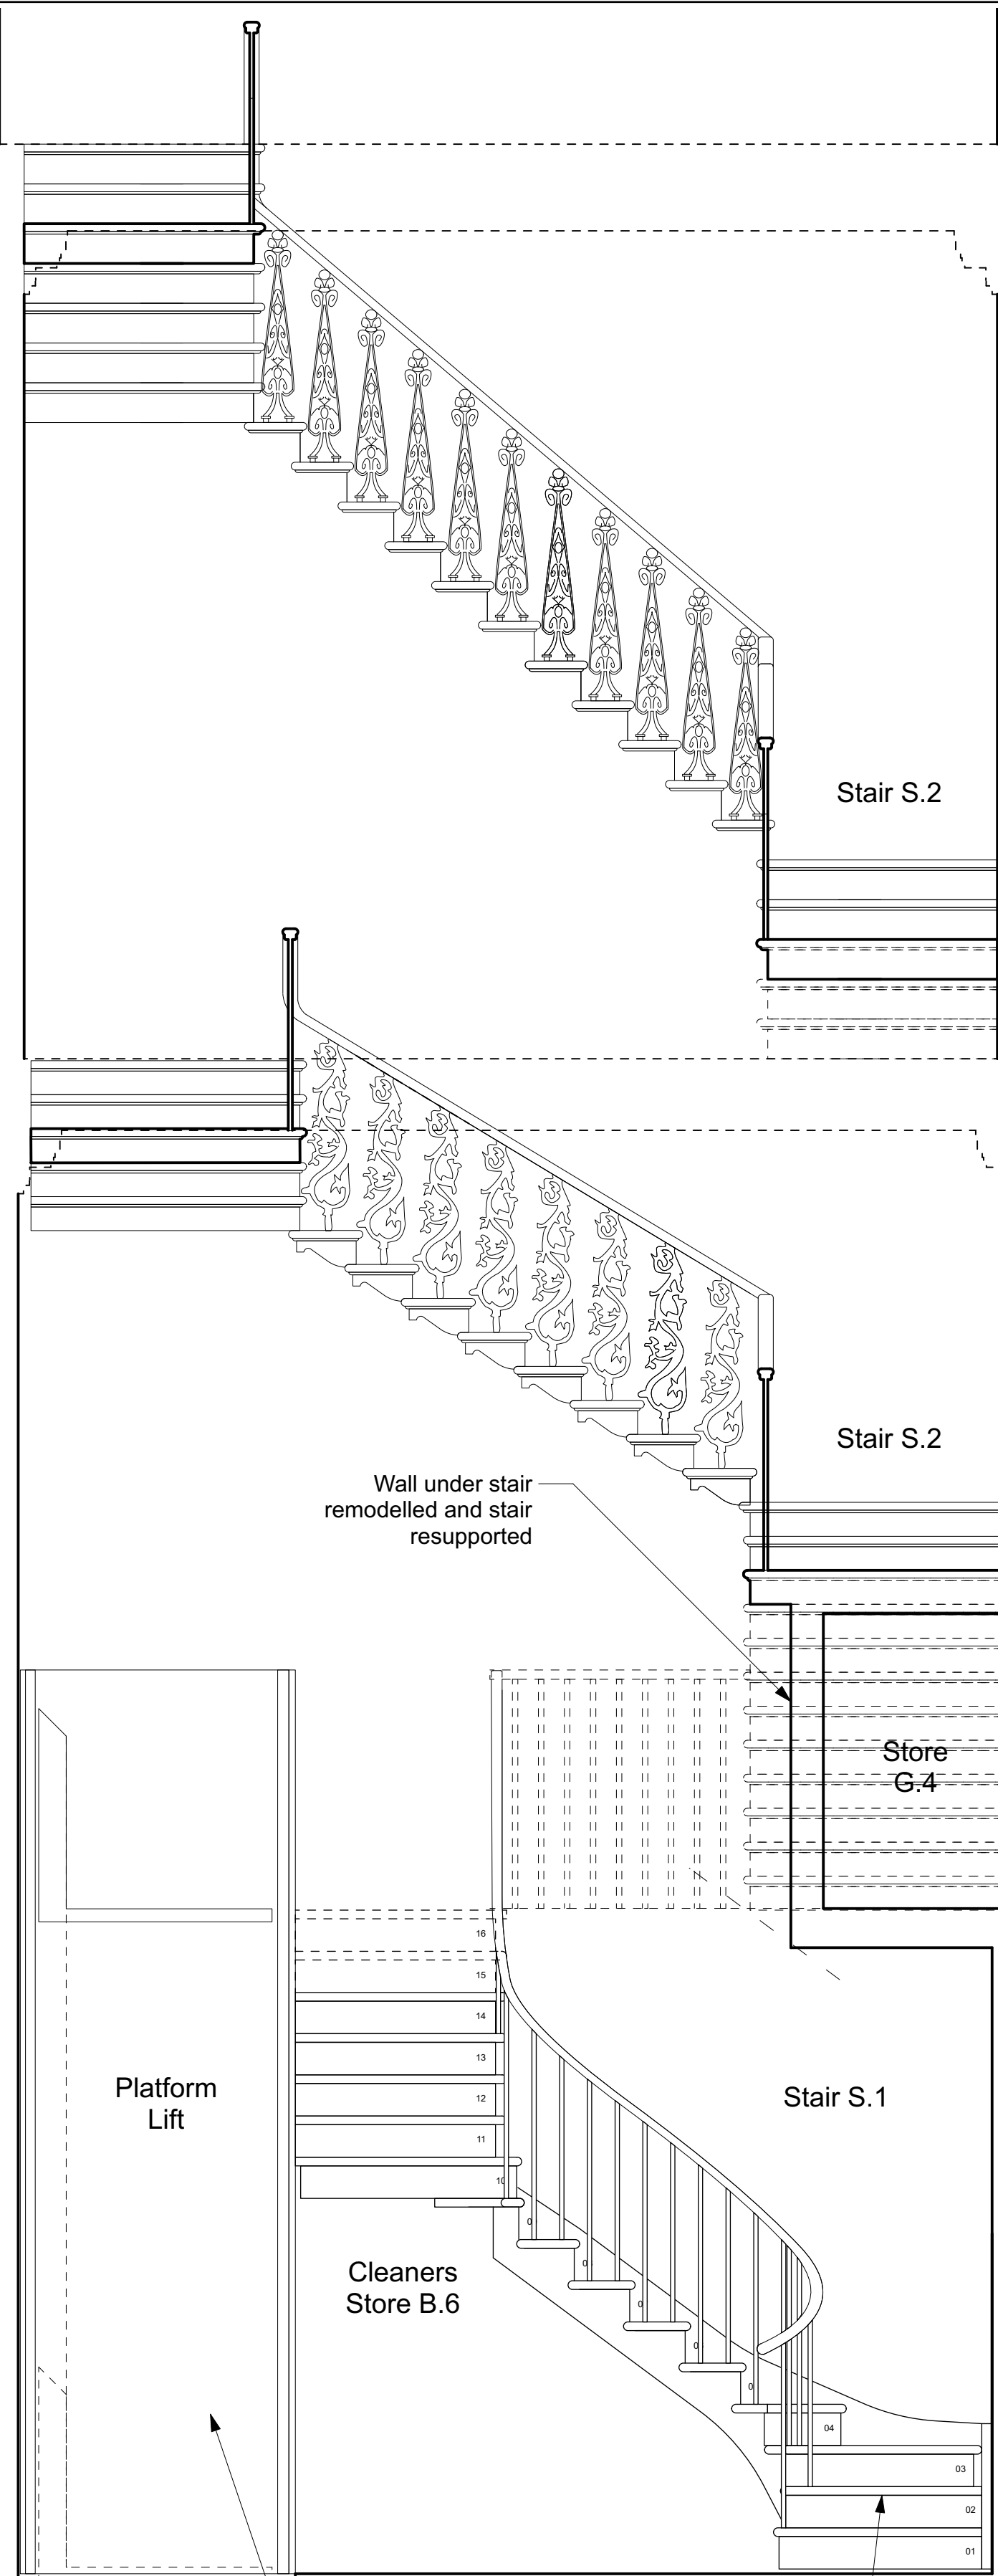


2 Section 1-1
Scale: 1:25

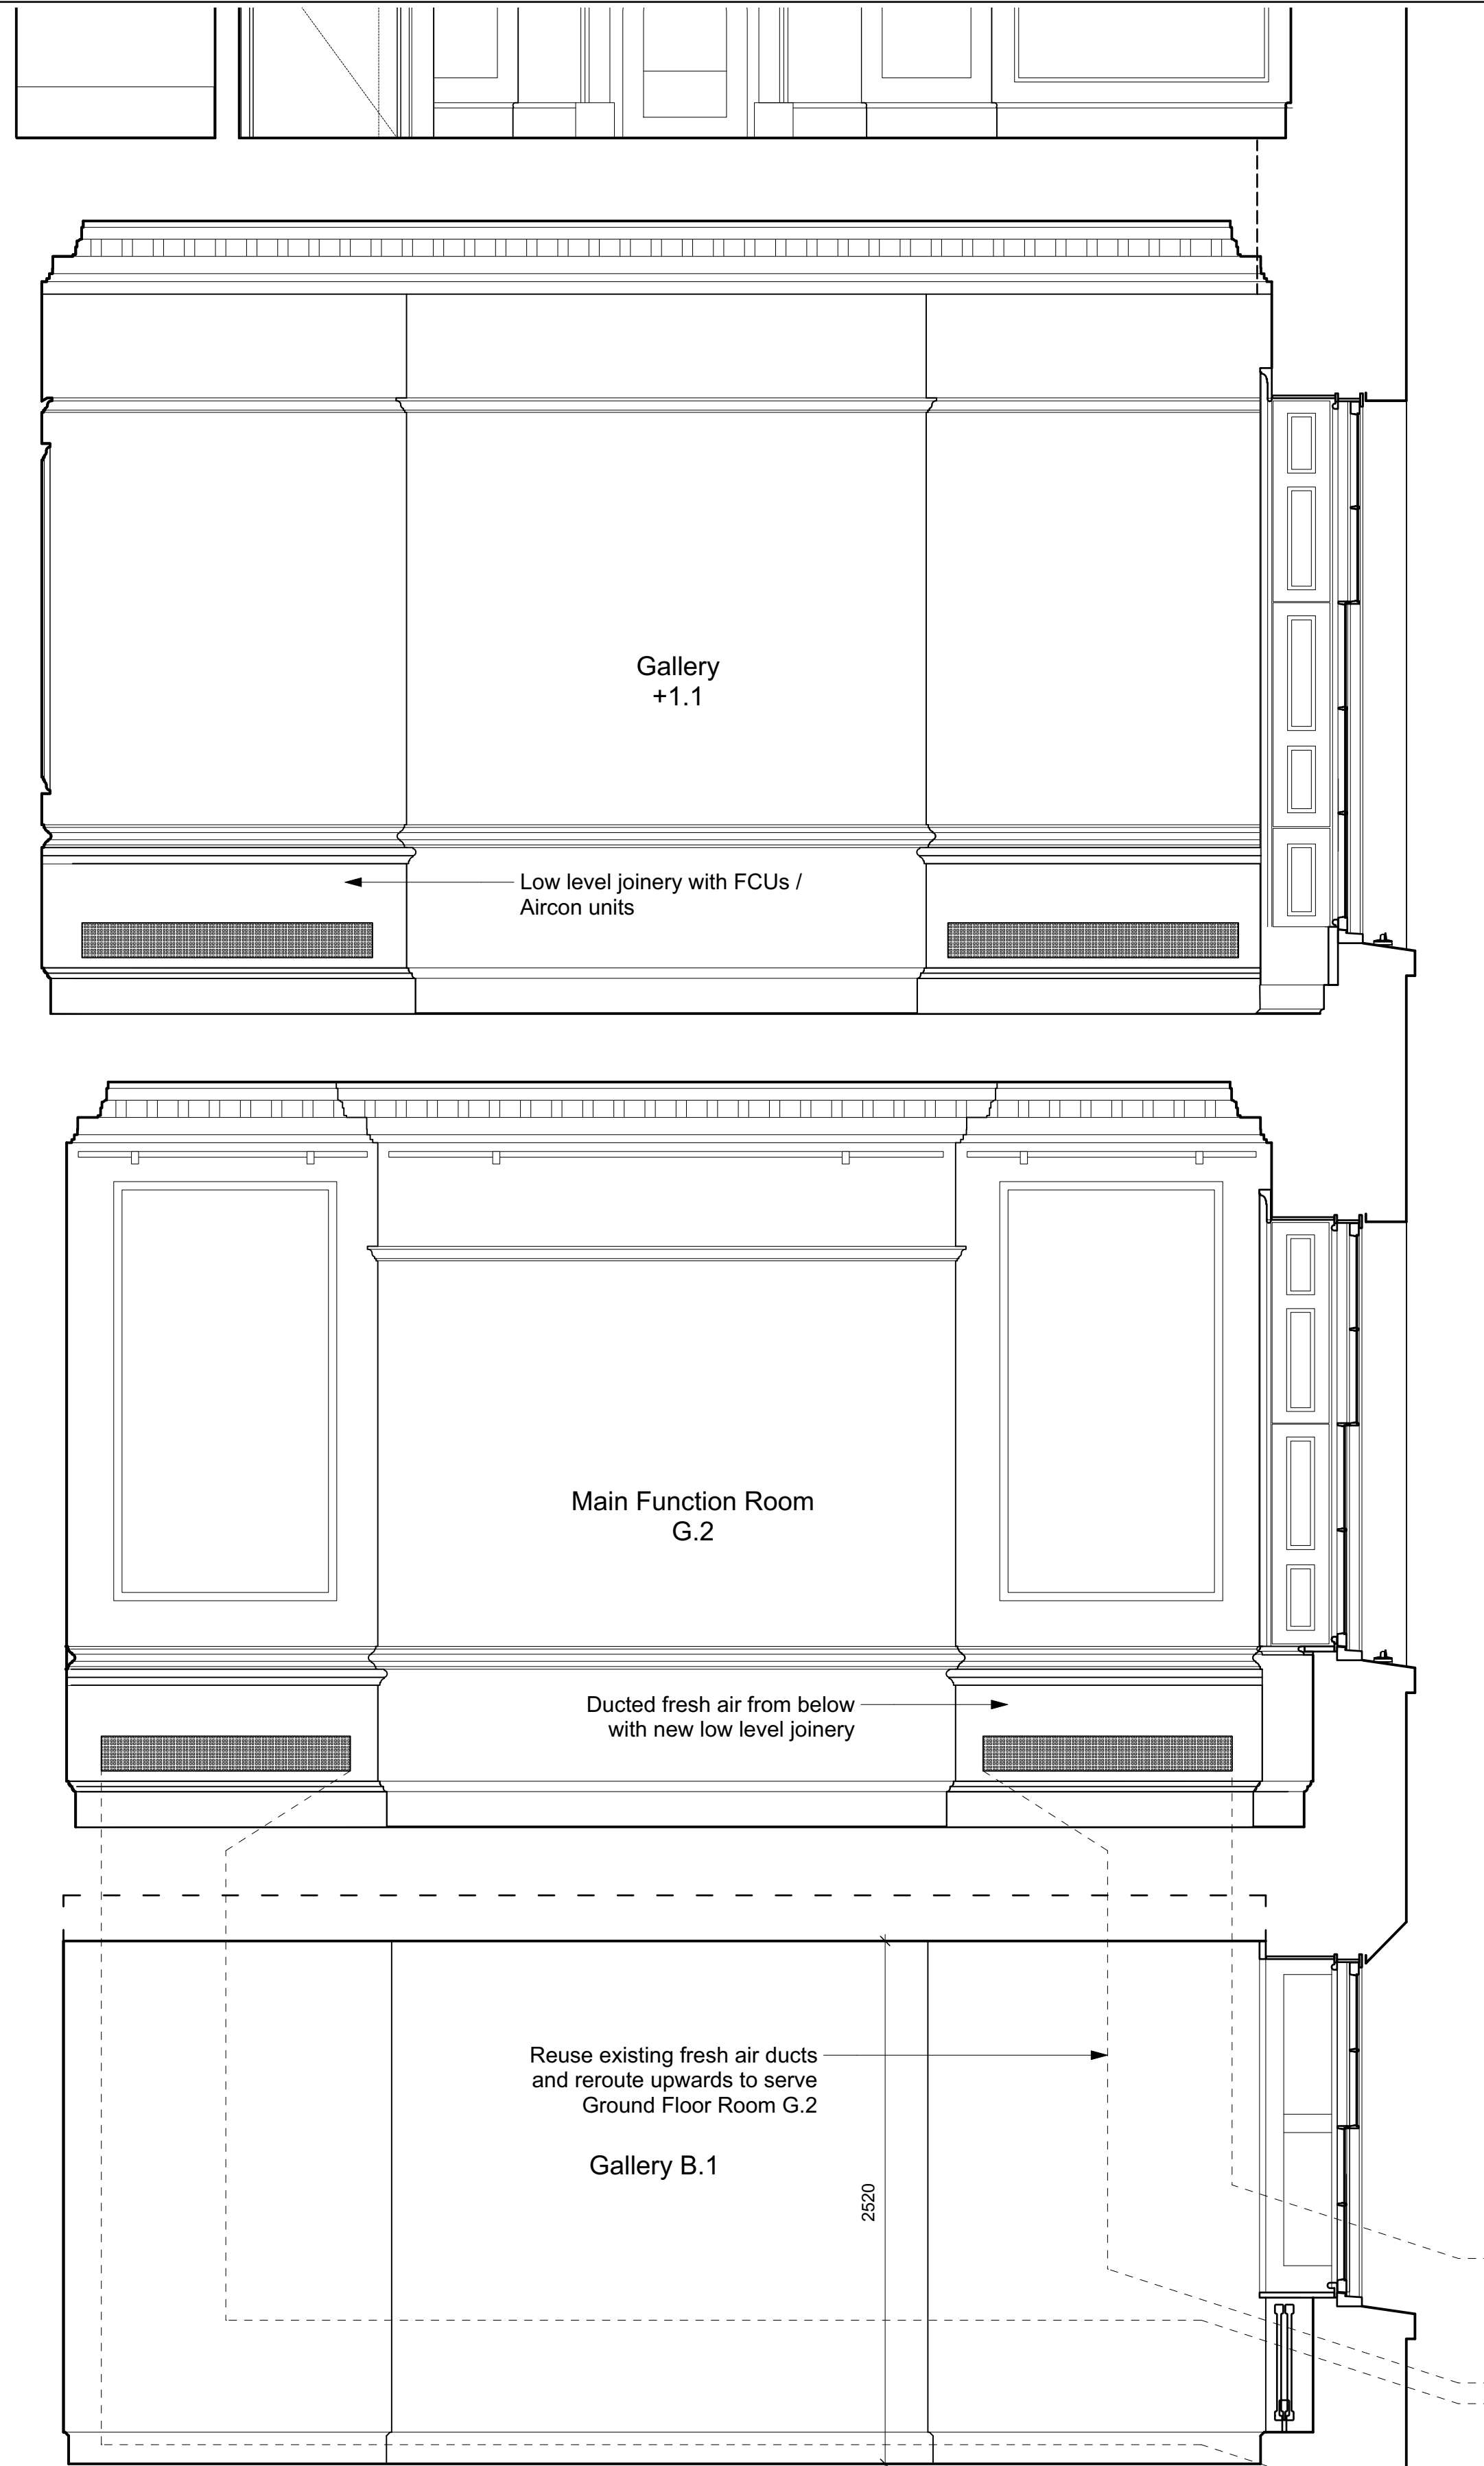


PROPOSED


<div>GENERAL NOTES</div> <div>(01) FOR PLANNING / LBC ONLY</div> <div>(02) DO NOT SCALE FROM THIS DRAWING</div>		<div>NOTES</div>		<div>NOTES</div>		<div>STATUS</div> <div>PLANNING</div> <div>DESIGNER</div> <div>HARA CLARK</div> <div>COPYRIGHT NOTICE © Copyright 2021</div>		SITE		DRAWING TITLE							
								PUSHKIN HOUSE 5A BLOOMSBURY SQUARE LONDON WC1A 2TA		PROPOSED SECTION 1-1							
								CLIENT		PUSHKIN HOUSE TRUST		PUSHKIN HOUSE		SCALE	1:25 / 1:50	PAPER SIZE A1 / A3	
										DRAWN BY RC		DATE	2021 05-01				
										CHECKED BY		DATE					
								PROJECT		PUSHKIN HOUSE TRUST		PUSHKIN HOUSE REFURBISHMENT		APPROVED BY		DATE	
										PKG. -		JOB NO. 0324	STAGE -	DRAWING NO. 0301	REVISION B		
										PH							

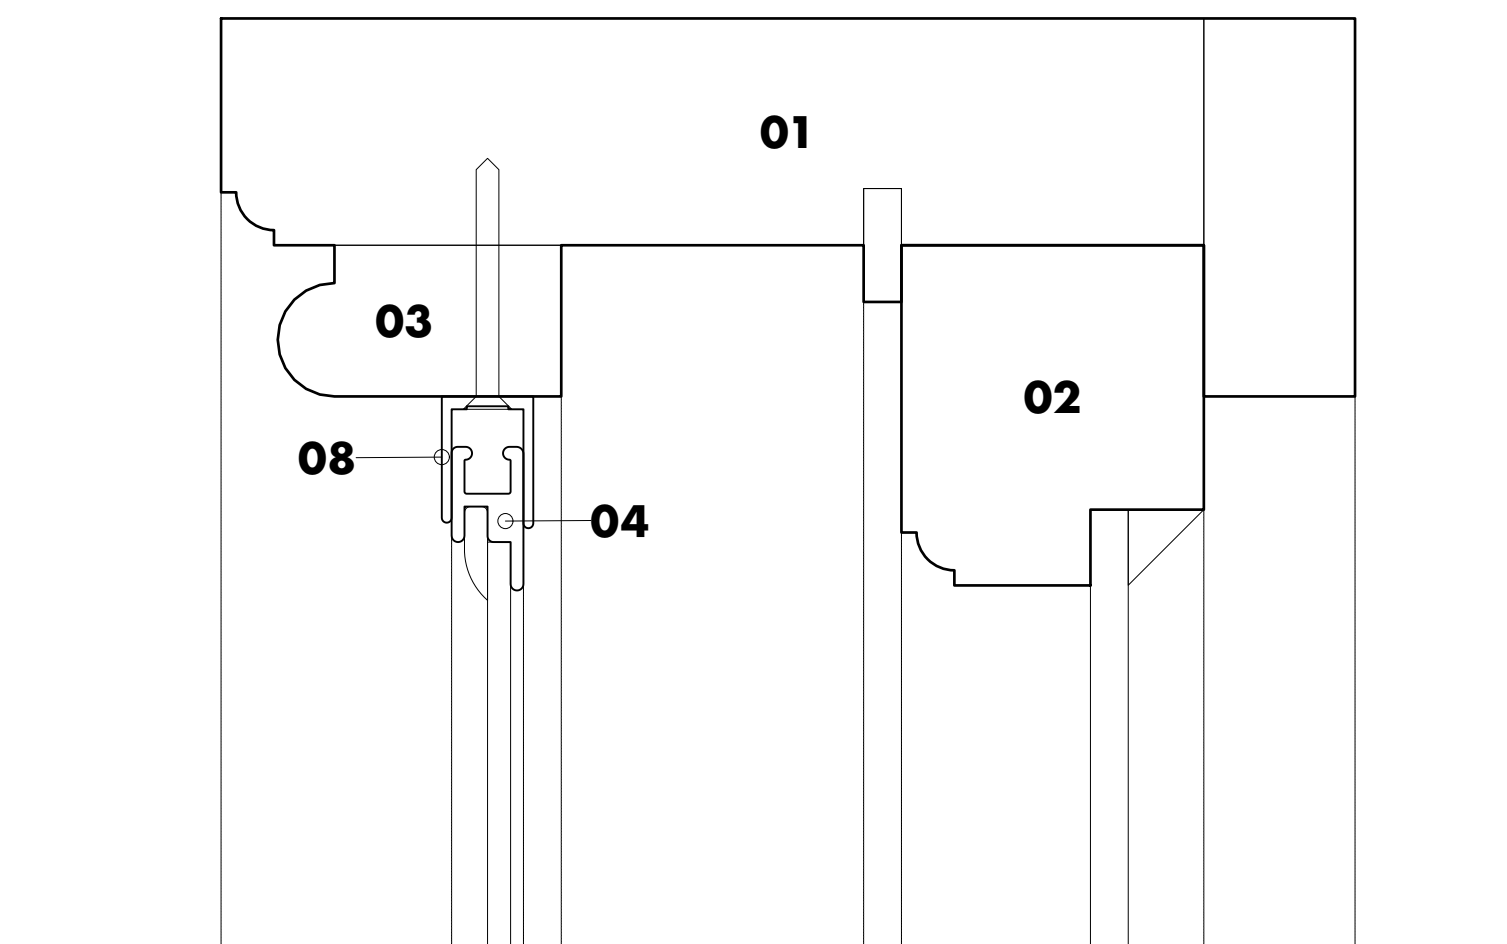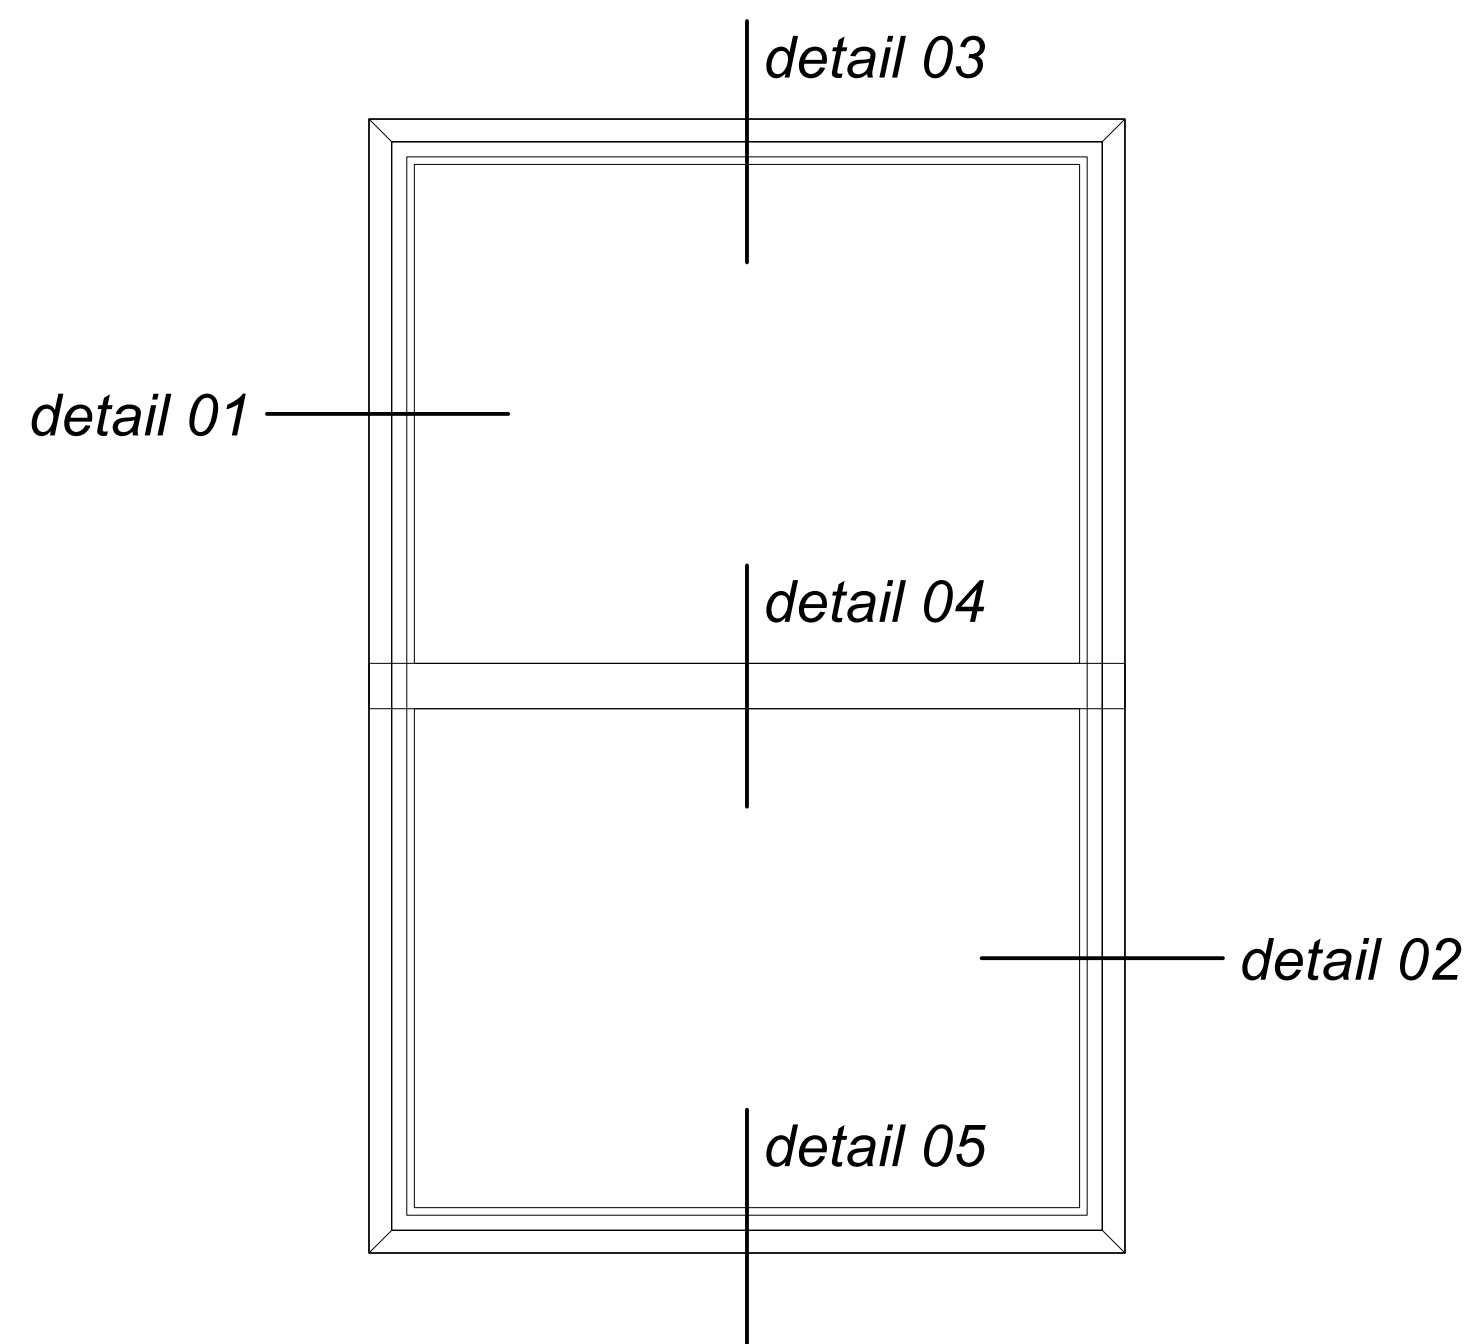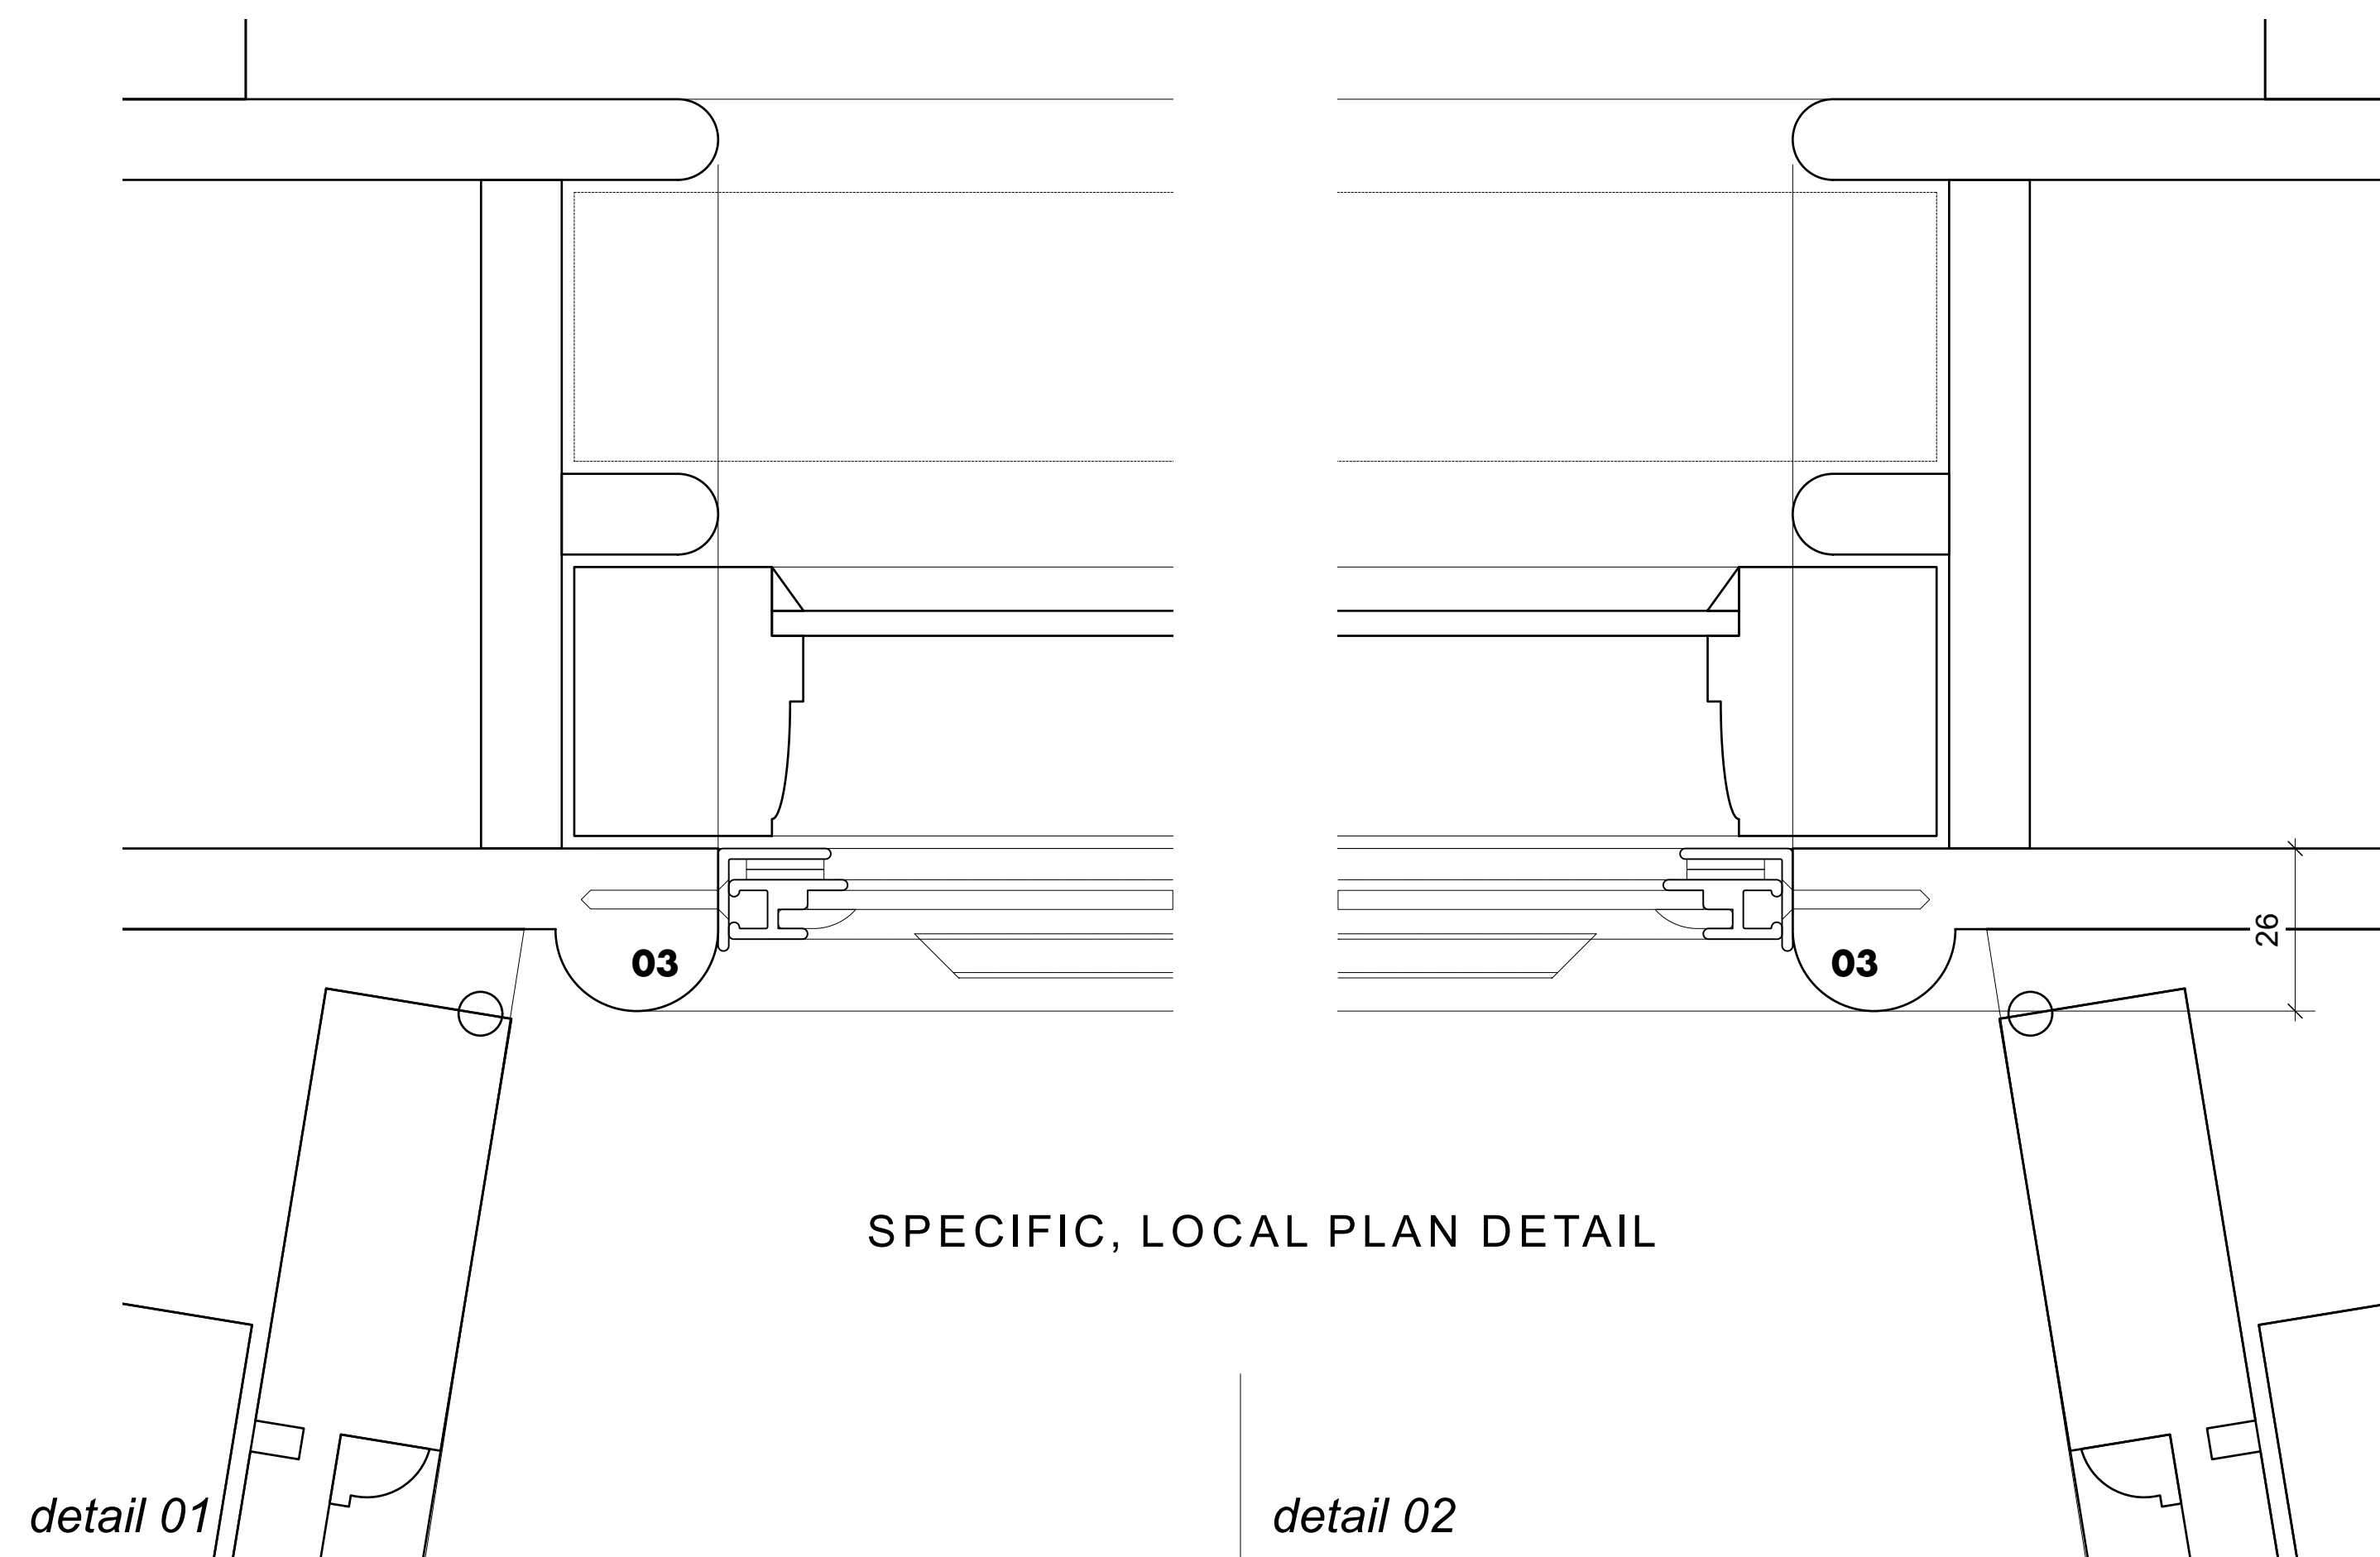


detail 03

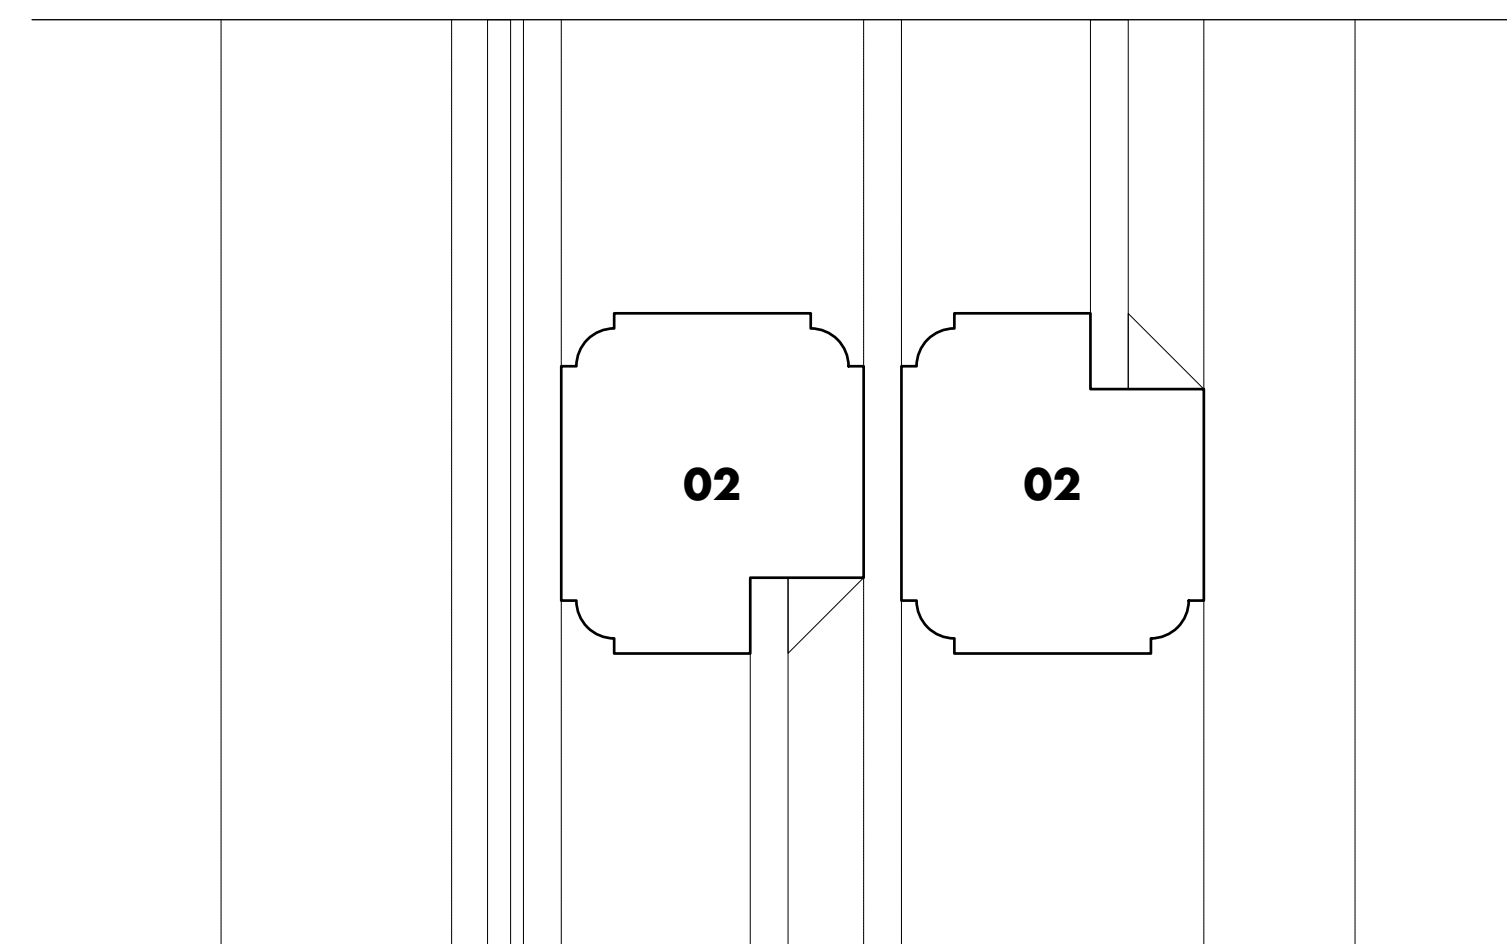

detail 04

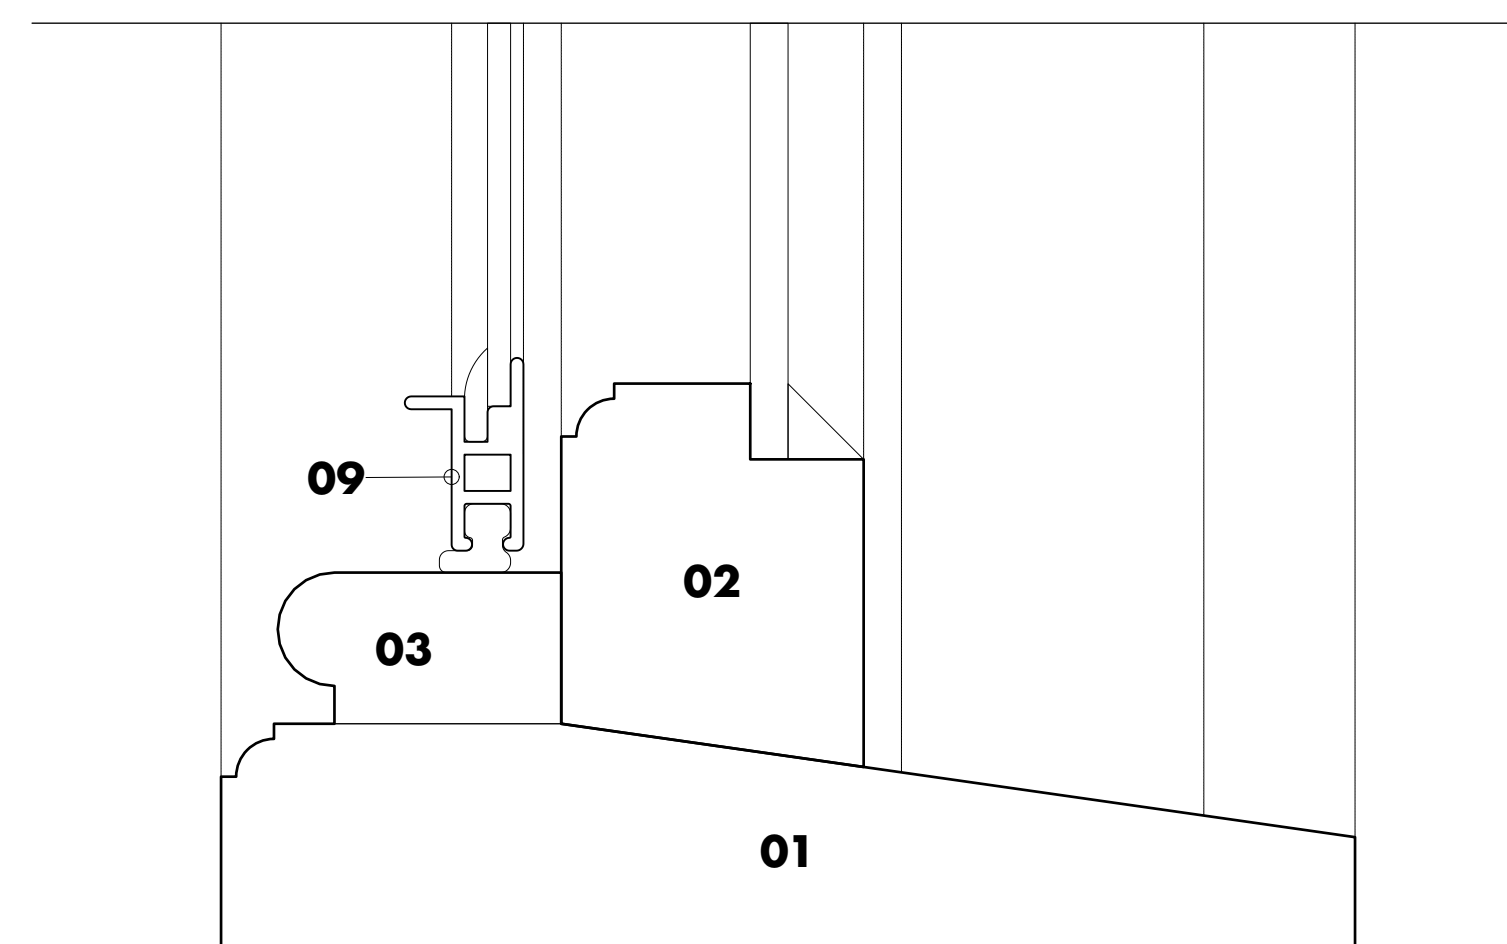

detail 05

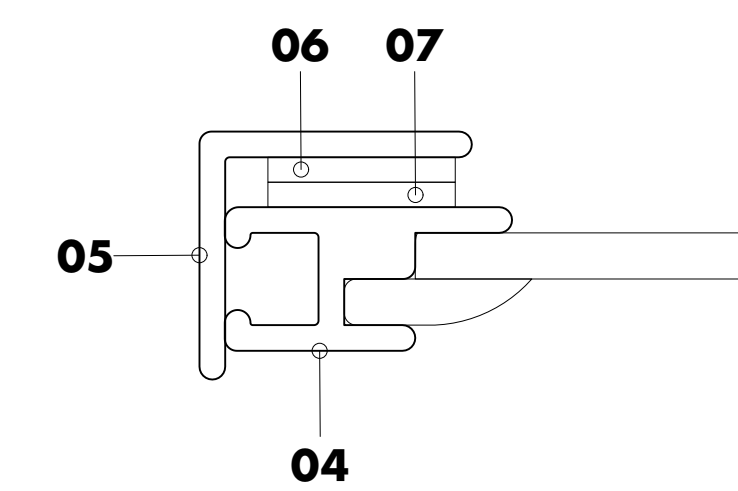

detail A - scale 1:1

key

- | | |
|----|---------------------------|
| 01 | existing frame |
| 02 | existing window |
| 03 | existing staff bead |
| 04 | D-47 section |
| 05 | aluminium L section |
| 06 | steel strip |
| 07 | rubberised magnetic strip |
| 08 | deep guide |
| 09 | D-48 |

Title: **Slimline SB**
 Number: **SW.001**
 Notes: typical cross sections
 through
 slimline unit in staff beads

Revision: -
Date: 20.07.17
Status: Construction
Drawn: A.B
Scale: 1:2 @ A3



GENERAL NOTES (01) FOR PLANNING / LBC ONLY (02) DO NOT SCALE FROM THIS DRAWING		NOTES	NOTES						STATUS		SITE		DRAWING TITLE							
									PLANNING		PUSHKIN HOUSE 5A BLOOMSBURY SQUARE LONDON WC1A 2TA		SINGLE PANE SLIMLINE SECONDARY GLAZING (Room +1.1)							
									DESIGNER HARACLARK		CLIENT		SCALE		PAPER SIZE					
											PUSHKIN HOUSE TRUST		1:1 / 1:2		A1 / A3					
											PROJECT		DRAWN BY		DATE					
													RC		2021 05-01					
									APPROVED		CHECKED BY		DATE							
				REV					DATE		NAME		SUBJECT		CHECKED					
				AMENDMENTS					COPYRIGHT NOTICE		© Copyright 2021		PROJ. TITLE		PWL. NO.		JOB NO.		STAGE	
									PH		-		0324		-		0400		A	

detail 02

| *detail 05*

detail 03

detail 04

GENERIC DETAILS

detail A - scale 1:1

key

- | | |
|----|---------------------------|
| 01 | existing frame |
| 02 | existing window |
| 03 | existing staff bead |
| 04 | C-S3 |
| 05 | aluminium L section |
| 06 | steel strip |
| 07 | rubberised magnetic strip |
| 08 | D-42 |
| 09 | D-46 |
| 10 | deep guide |

Title: **LVSS SB**
 Number: **SW.004**
 Notes: typical cross sections
 through
 LVSS unit in staff beads

Revision: -
Date: 20.07.17
Status: Construction
Drawn: A.B
Scale: 1:2 @ A3

[illegible]