

1 BASEMENT FLOOR PLAN  
Scale: 1:25

<div>GENERAL NOTES</div> <div>(01) FOR PLANNING / LBC ONLY</div> <div>(02) DO NOT SCALE FROM THIS DRAWING</div>				<div>NOTES</div>				<div>NOTES</div>				<div>STATUS</div> <div>PLANNING</div> <div>DESIGNER</div> <div>HARA CLARK</div>				<div>SITE</div> <div>PUSHKIN HOUSE</div> <div>5A BLOOMSBURY SQUARE</div> <div>LONDON WC1A 2TA</div>				<div>DRAWING TITLE</div> <div>BASEMENT PLAN</div>							
A	16.03.2022	RC	PLANNING & LBC																								
-	30.08.2021	RC	PRE-APPLICATION																								
REV	DATE	NAME	SUBJECT		CHECKED																						
AMENDMENTS																											
COPYRIGHT NOTICE © Copyright 2021																											

<div>CLIENT</div> <div>PUSHKIN HOUSE TRUST</div> <div>PUSHKIN HOUSE</div>		<div>PROJECT</div> <div>PUSHKIN HOUSE REFURBISHMENT</div>		SCALE		1:25 / 1:50		PAPER SIZE		A1 / A3			
				DRAWN BY		RC		DATE		2021 05-01			
				CHECKED BY				DATE					
				APPROVED BY				DATE					
PROJ. TITLE		PH		PKG. -		JOB NO. 0324		STAGE -		DRAWING NO. 0016		REVISION A	



WALL REMOVED AND HALF  
LANDING RESUPPORTED  
STAIR & BALLUSTRADE  
REMOVED

0300

void to below

S.1

Store  
G.4

u/s 1.530

S.2

Library  
G.2

27.6 SqM  
21.8 linM

APERTURES CREATED THROUGH  
FLOOR FOR FRESH AIR DUCT  
RISERS FROM ROOM BELOW

0300

D.G.06

chase for  
heating  
pipes 100  
(2005)

Entrance hall / Reception  
G.1

35.8 SqM  
26.6 linM

770 clear

D.G.05

D.G.04

3.590

Office  
G.3

18.3 SqM  
17.9 linM

PARTITION, JOINERY AND  
CORNICE TO BE REMOVED AND  
MADE GOOD TO MATCH

D.G.02

alarm cup'd

GFL +0.00m

915 clear

D.G.03

APERTURES CREATED THROUGH  
FLOOR FOR REFRIGERANT  
PIPES FROM BELOW

GFL +0.00m

D.G.01

1100 clear

90R

Main entrance

concrete

170R

100R

16 risers @  
160R, 250G

1210

clear to gas pipe

1144

clear all to gas pipe

gas pipe @ 1990 AFFL

Pvnt Level+0.360m

1

GROUND FLOOR PLAN  
Scale: 1:25



0 1 2 3 4 5 M

EXISTING

<div>GENERAL NOTES</div> <div>(01) FOR PLANNING / LBC ONLY</div> <div>(02) DO NOT SCALE FROM THIS DRAWING</div>				<div>NOTES</div>		<div>NOTES</div>		<div>STATUS</div> <div>PLANNING</div> <div>DESIGNER</div> <div>HARA CLARK</div> <div>PROJECT</div> <div>PUSHKIN HOUSE REFURBISHMENT</div> <div>COPYRIGHT NOTICE © Copyright 2021</div>		<div>SITE</div> <div>PUSHKIN HOUSE</div> <div>5A BLOOMSBURY SQUARE</div> <div>LONDON WC1A 2TA</div> <div>CLIENT</div> <div>PUSHKIN HOUSE TRUST</div> <div>PUSHKIN HOUSE</div>		<div>DRAWING TITLE</div> <div>GROUND FLOOR PLAN</div>													
												SCALE		1:25 / 1:50		PAPER SIZE		A1 / A3							
												DRAWN		BY		RC		DATE		2021 05-01					
												CHECKED		BY				DATE							
												APPROVED		BY				DATE							
												PROJ. TITLE		PH		PKG.		JOB NO.		STAGE		DRAWING NO.		REVISION	
																-		0324		-		0017		B	






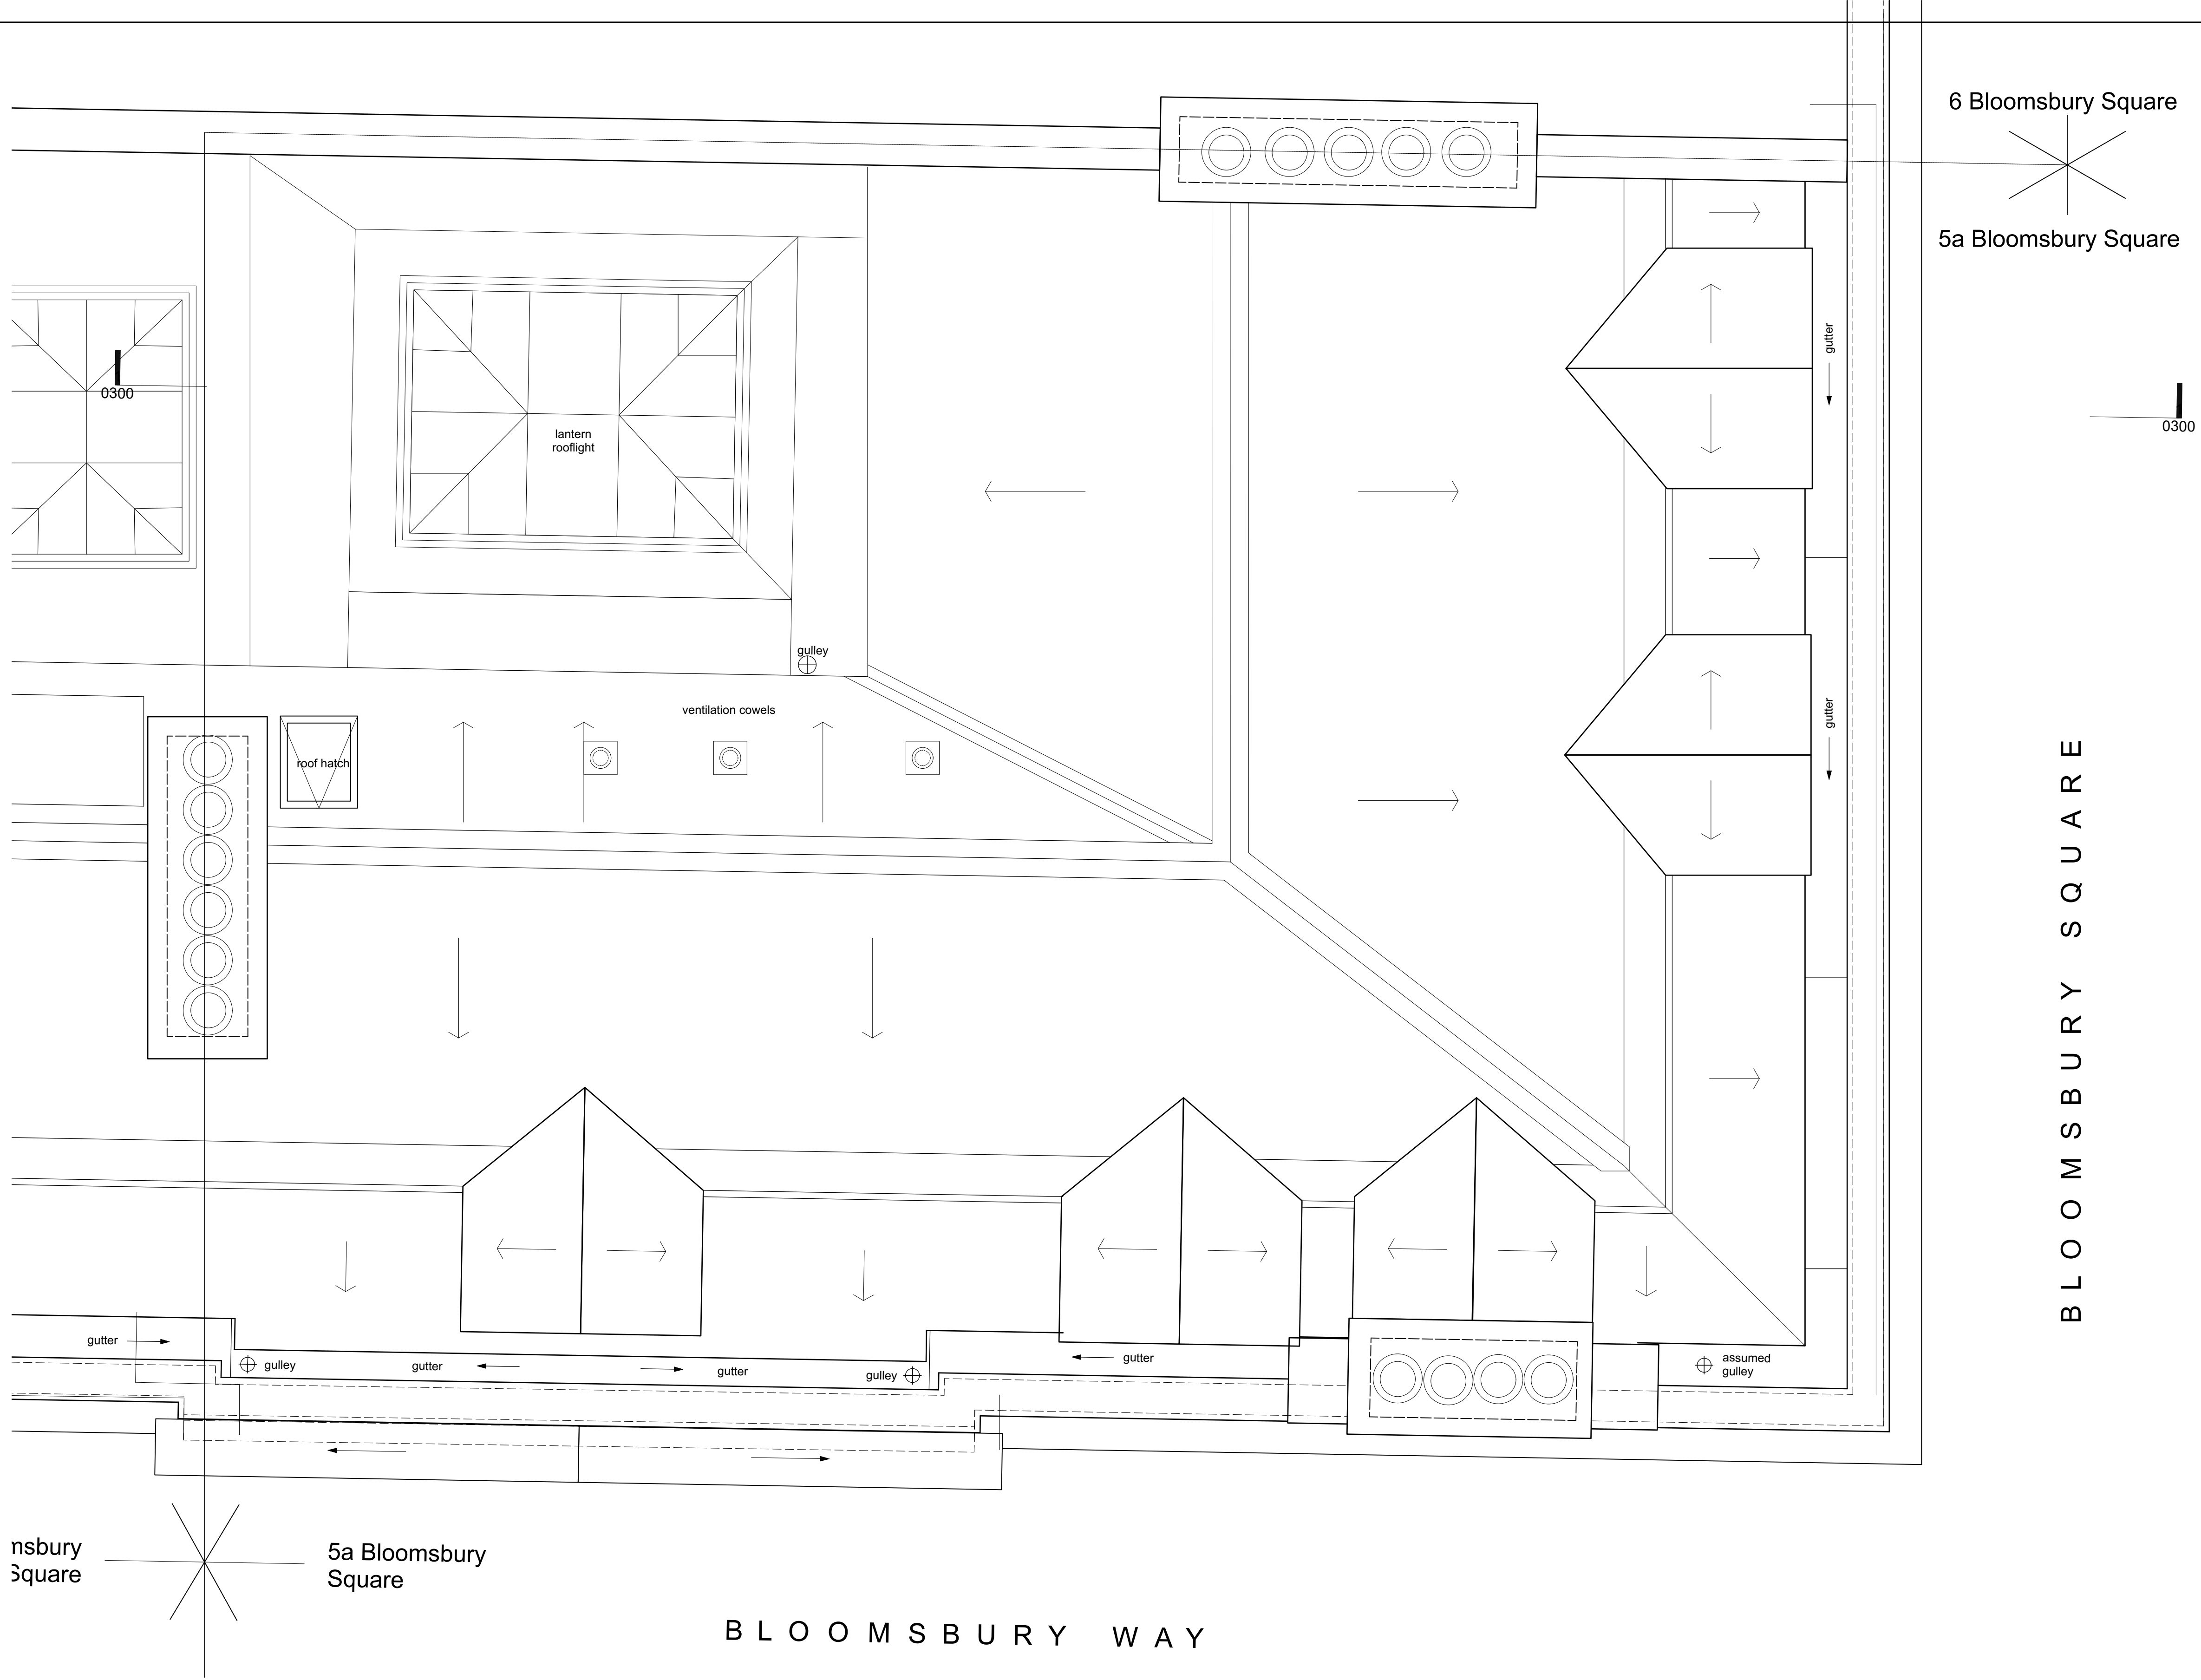


[illegible]



GENERAL NOTES  (01) FOR PLANNING / LBC ONLY (02) DO NOT SCALE FROM THIS DRAWING		NOTES	NOTES						STATUS		SITE			DRAWING TITLE										
									PLANNING		PUSHKIN HOUSE 5A BLOOMSBURY SQUARE LONDON WC1A 2TA			THIRD FLOOR PLAN										
									DESIGNER  <b>HARA CLARK</b>		CLIENT			SCALE	1:25 / 1:50	PAPER SIZE	A1 / A3							
											PUSHKIN HOUSE TRUST			DRAWN	BY RC	DATE	2021 05-01							
											PROJECT			CHECKED		BY		DATE						
														APPROVED		BY		DATE						
									PUSHKIN HOUSE REFURBISHMENT		PROG. TITLE		PH	PKG. -	JOB NO. 0324	STAGE -	DRAWING NO. 0020	REVISION B						
									AMENDMENTS		PROG. TITLE		PH	PKG. -	JOB NO. 0324	STAGE -	DRAWING NO. 0020	REVISION B						
									REV		DATE	NAME	SUBJECT	CHECKED	PUSHKIN HOUSE REFURBISHMENT		PROG. TITLE		PH	PKG. -	JOB NO. 0324	STAGE -	DRAWING NO. 0020	REVISION B
									REV		DATE	NAME	SUBJECT	CHECKED	PUSHKIN HOUSE REFURBISHMENT		PROG. TITLE		PH	PKG. -	JOB NO. 0324	STAGE -	DRAWING NO. 0020	REVISION B
					REV		DATE	NAME	SUBJECT	CHECKED	PUSHKIN HOUSE REFURBISHMENT		PROG. TITLE		PH	PKG. -	JOB NO. 0324	STAGE -	DRAWING NO. 0020	REVISION B				
					REV		DATE	NAME	SUBJECT	CHECKED	PUSHKIN HOUSE REFURBISHMENT		PROG. TITLE		PH	PKG. -	JOB NO. 0324	STAGE -	DRAWING NO. 0020	REVISION B				





1 THIRD FLOOR PLAN  
Scale: 1:25

EXISTING

GENERAL NOTES (01) FOR PLANNING / LBC ONLY (02) DO NOT SCALE FROM THIS DRAWING		NOTES		NOTES						STATUS <div>PLANNING</div>		SITE <div>PUSHKIN HOUSE 5A BLOOMSBURY SQUARE LONDON WC1A 2TA</div>	DRAWING TITLE <div>EXISTING ROOF PLAN</div>									
										DESIGNER <div>HARA CLARK</div>			CLIENT <div>PUSHKIN HOUSE TRUST</div> <div>PUSHKIN HOUSE</div>		SCALE <div>1:25 / 1:50</div>		PAPER SIZE <div>A1 / A3</div>					
													DRAWN <div>RC</div>		DATE <div>2021 05-01</div>							
													CHECKED		DATE							
													APPROVED		DATE							
													PROJECT <div>PUSHKIN HOUSE REFURBISHMENT</div>		PROJ. TITLE <div>PH</div>		PKG. <div>-</div>	JOB NO. <div>0324</div>	STAGE <div>-</div>	DRAWING NO. <div>0021</div>	REVISION <div>B</div>	
										COPYRIGHT NOTICE © Copyright 2021												