
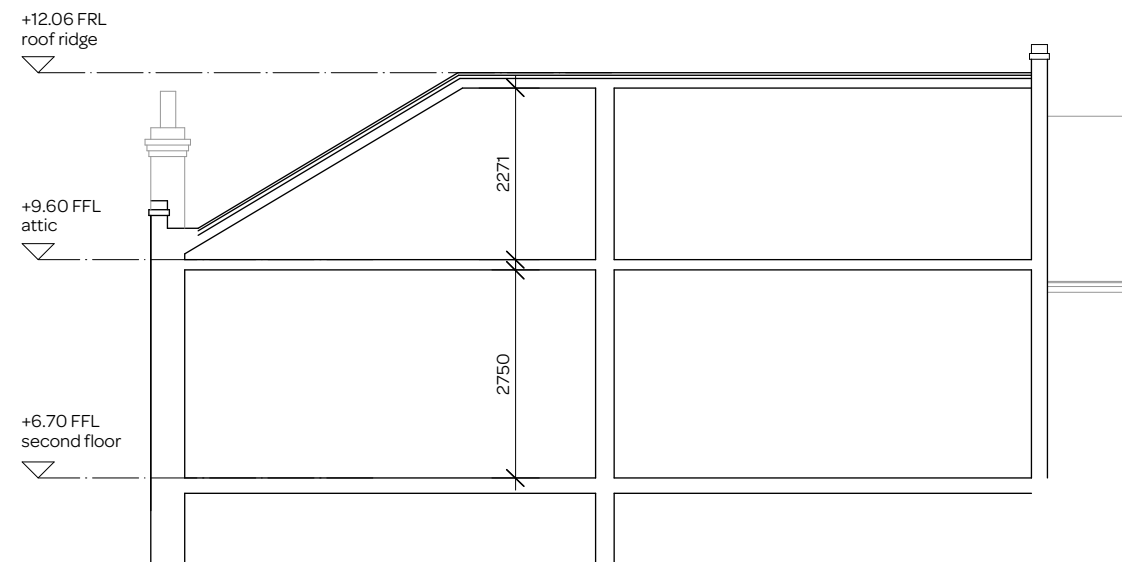
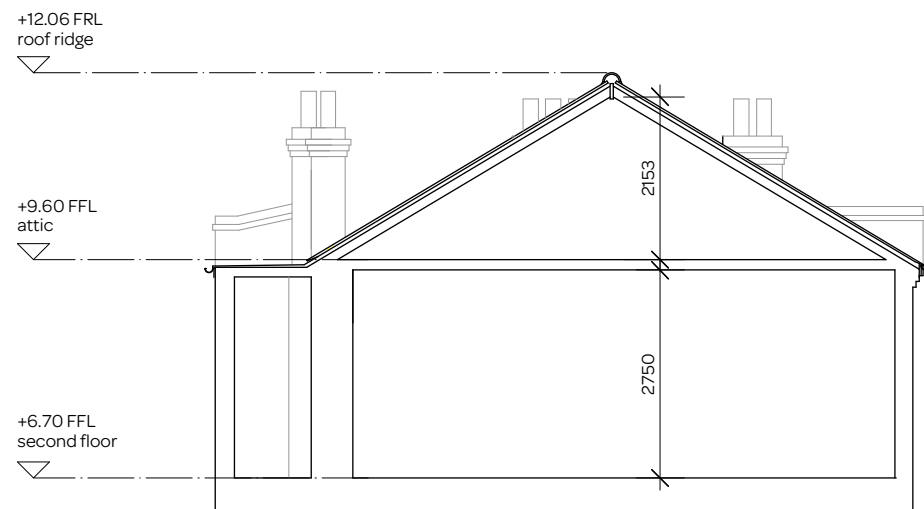
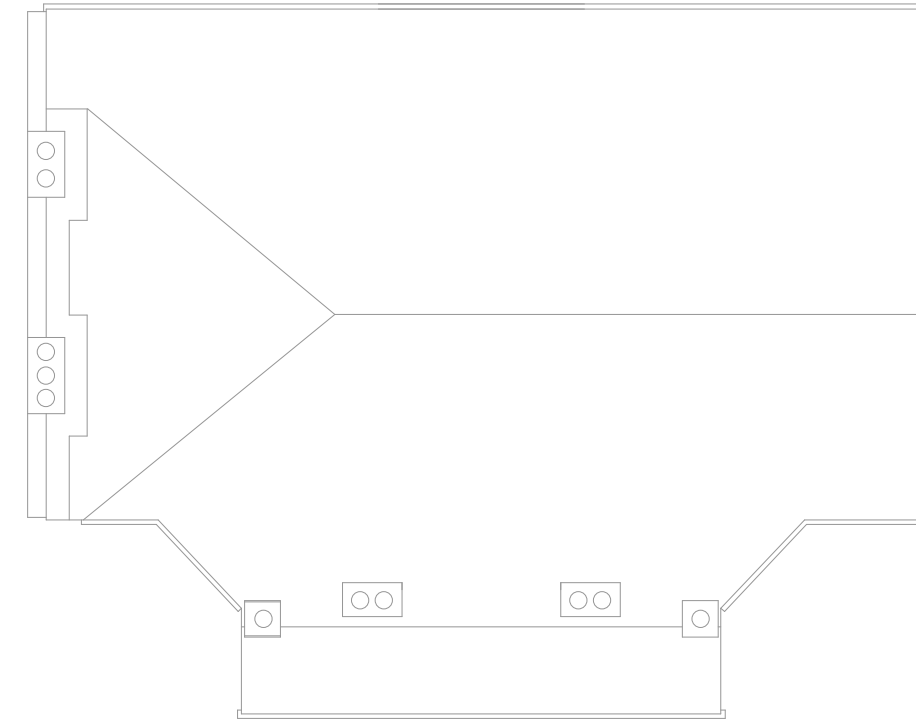



W = window, i.e. W1 = window 1 etc.

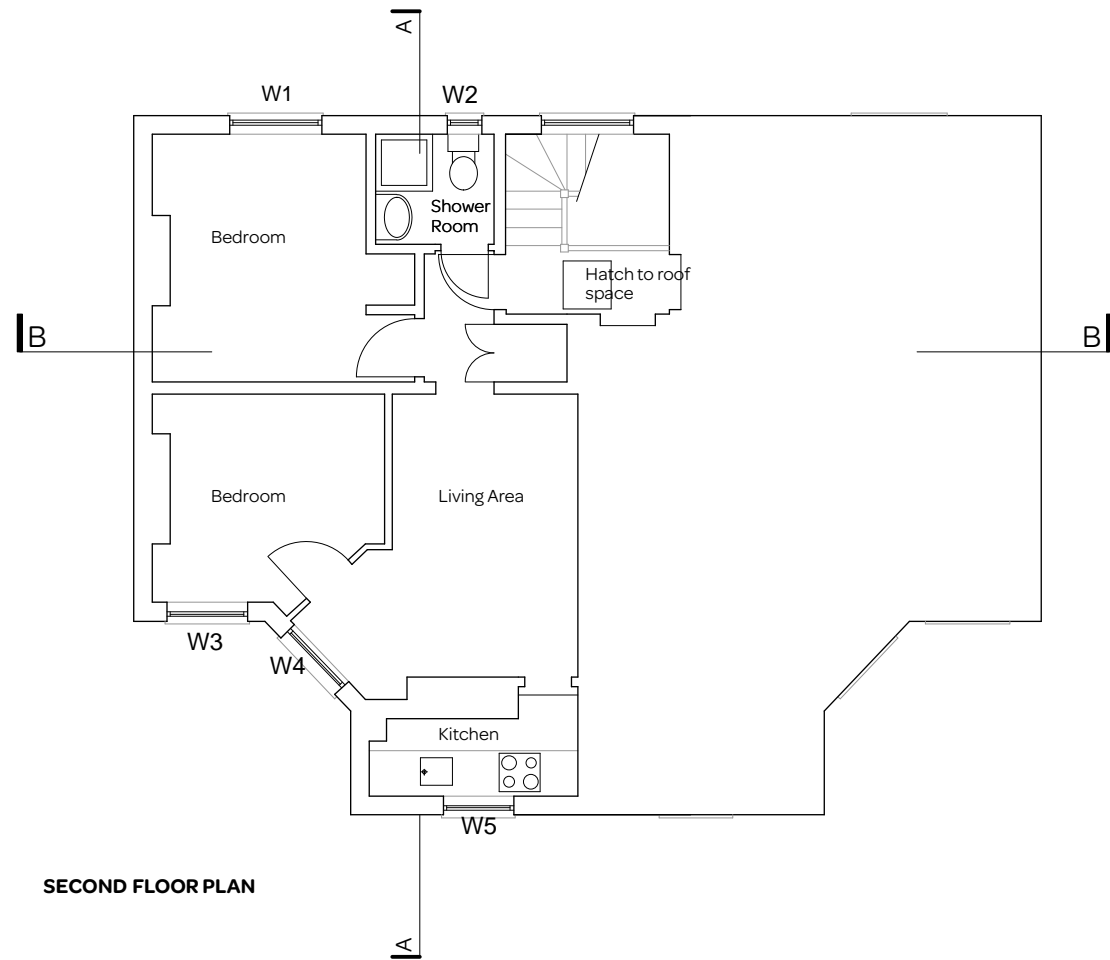

notes:

- General notes:**
1. Do not scale drawings. Dimensions govern.
 2. All dimensions are in millimeters unless noted otherwise.

Existing Area
39.2sqm (not incl access stair)

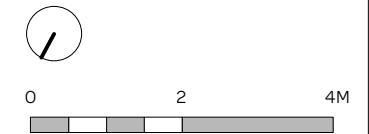

revision:

A 02.03.23 PLANNING ISSUE

drawing title:

EXISTING PLANS + SECTION


Applicant:
NW3 SPV 1 Ltd

project:
15 VILLAGE MOUNT, NW3 1QU

date: 02.03.23	scale: 1:100 @ A3
-------------------	----------------------


drawing number: 1	revision: A
----------------------	-----------------------

W = window, i.e. W1 = window 1 etc.

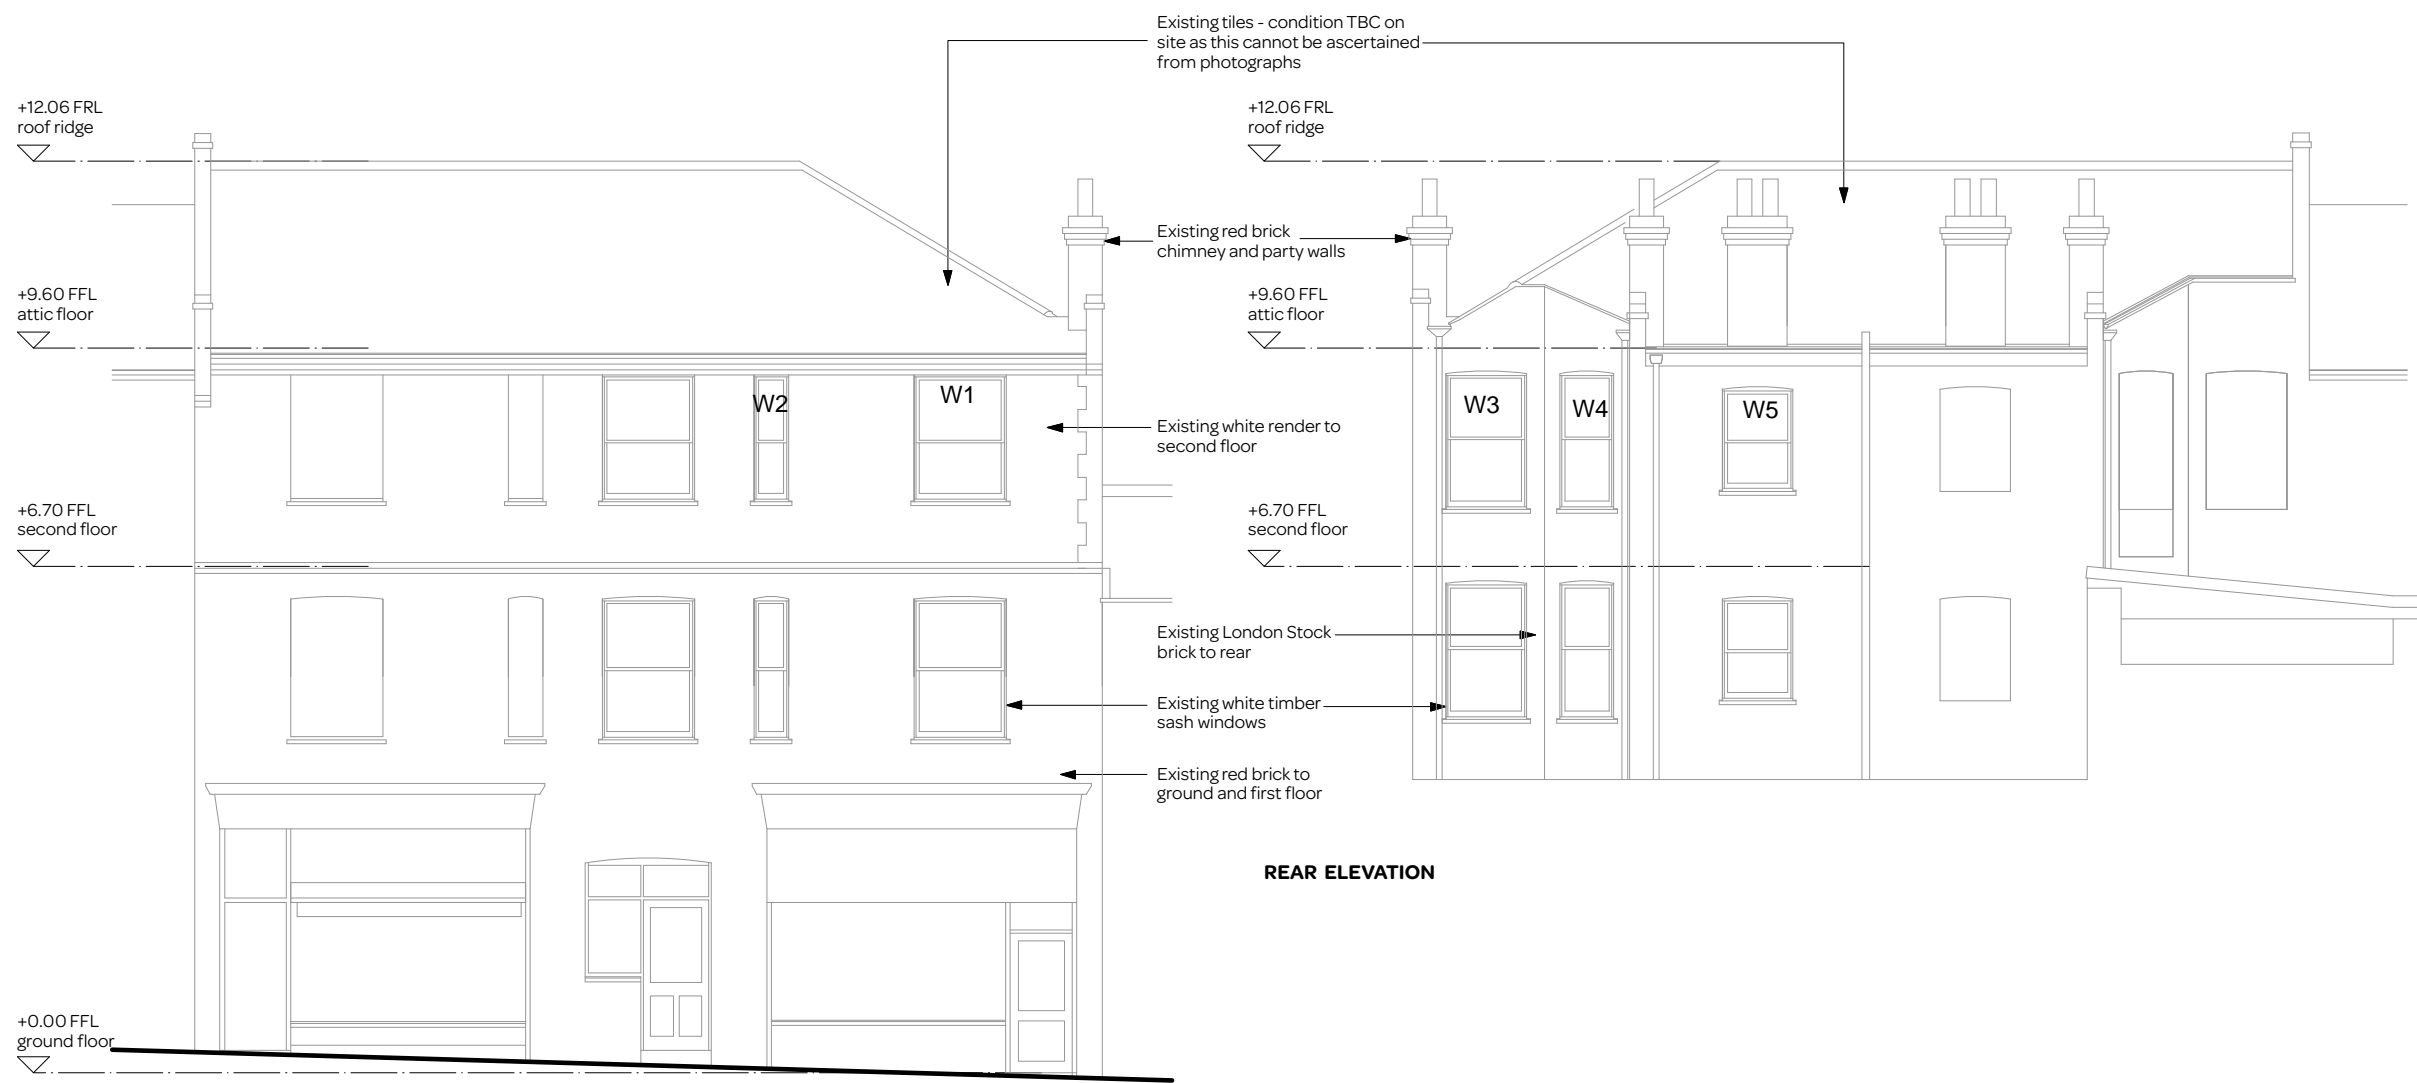

REAR ELEVATION


FRONT ELEVATION

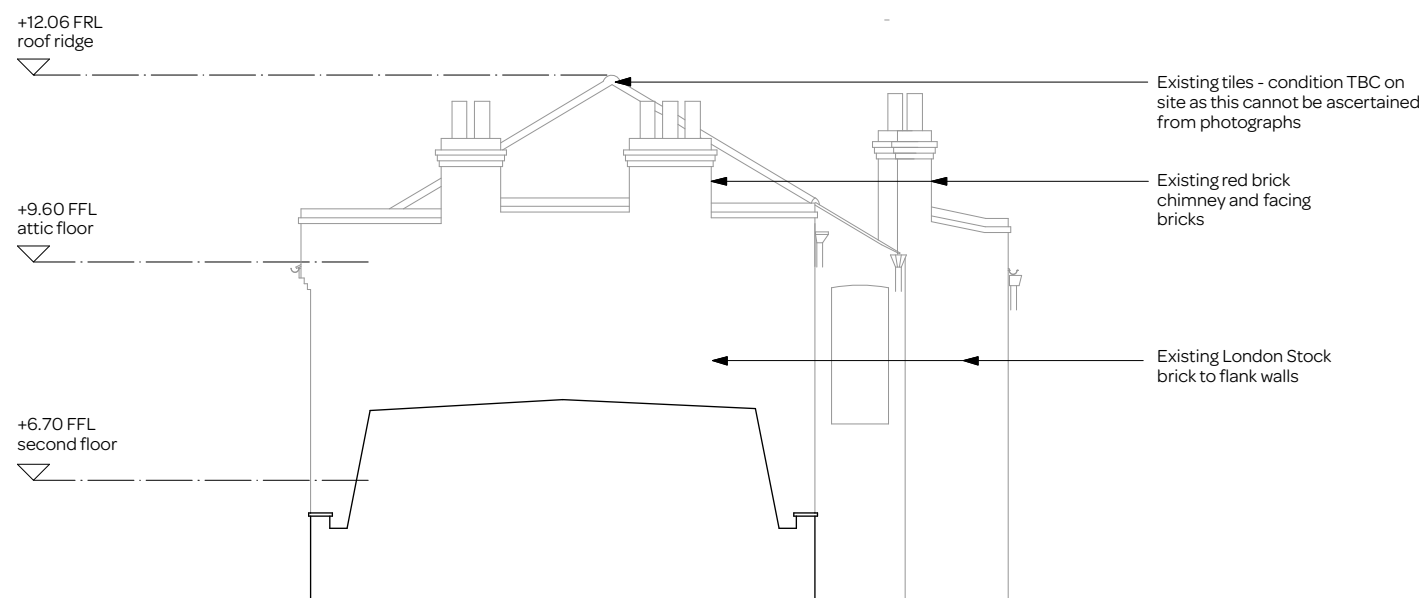

SIDE ELEVATION


notes:

- General notes:**
 1. Do not scale drawings. Dimensions govern.
 2. All dimensions are in millimeters unless noted otherwise.

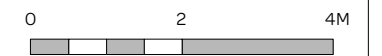

revision:

A 02.03.23 PLANNING ISSUE

 

drawing title:

EXISTING ELEVATIONS

Applicant:

NW3 SPV 1 Ltd

project:

15 VILLAGE MOUNT, NW3 1QU

date:

02.03.23

scale:

1:100 @ A3

drawing number:

2

revision:

A