

Proficiency
Design & Build

31 - 35 FORTUNE GREEN ROAD,
LONDON, NW6 1DU
TEL.02074356231
INFO@PROFICIENCYLTD.CO.UK
WWW.PROFICIENCYLTD.CO.UK

RIBA **arb**
Royal Institute of
British Architects
Architects Registration Board

PLEASE NOTE
1. All dimensions to be verified on site.
2. All dimensions are in millimeters.
3. No work shall commence until all approvals and agreements have been obtained. These include, Planning, Building Regulations, Thames Water and party Wall.
4. The Copyright of this drawing belongs to Proficiency Design & Build.

CLIENT:
MR. ROZMAN

PROJECT:
PROPOSED LOFT CONVERSION TO CREATE A NEW THIRD FLOOR LIVING SPACE

ADDRESS:
135 King Henry's Rd, London NW3 3RD

TITLE:
PROPOSED PLANS & SECTIONS


DATE: JAN 2023	PROJECT NUM: 2023-1
SCALE: AS DETAILED @A1	DRAWING NUM:
REV: -	STATUS: P
2023-1-01	




EXISTING REAR ELEVATION
1:100 SCALE



EXISTING FRONT ELEVATION
1:100 SCALE

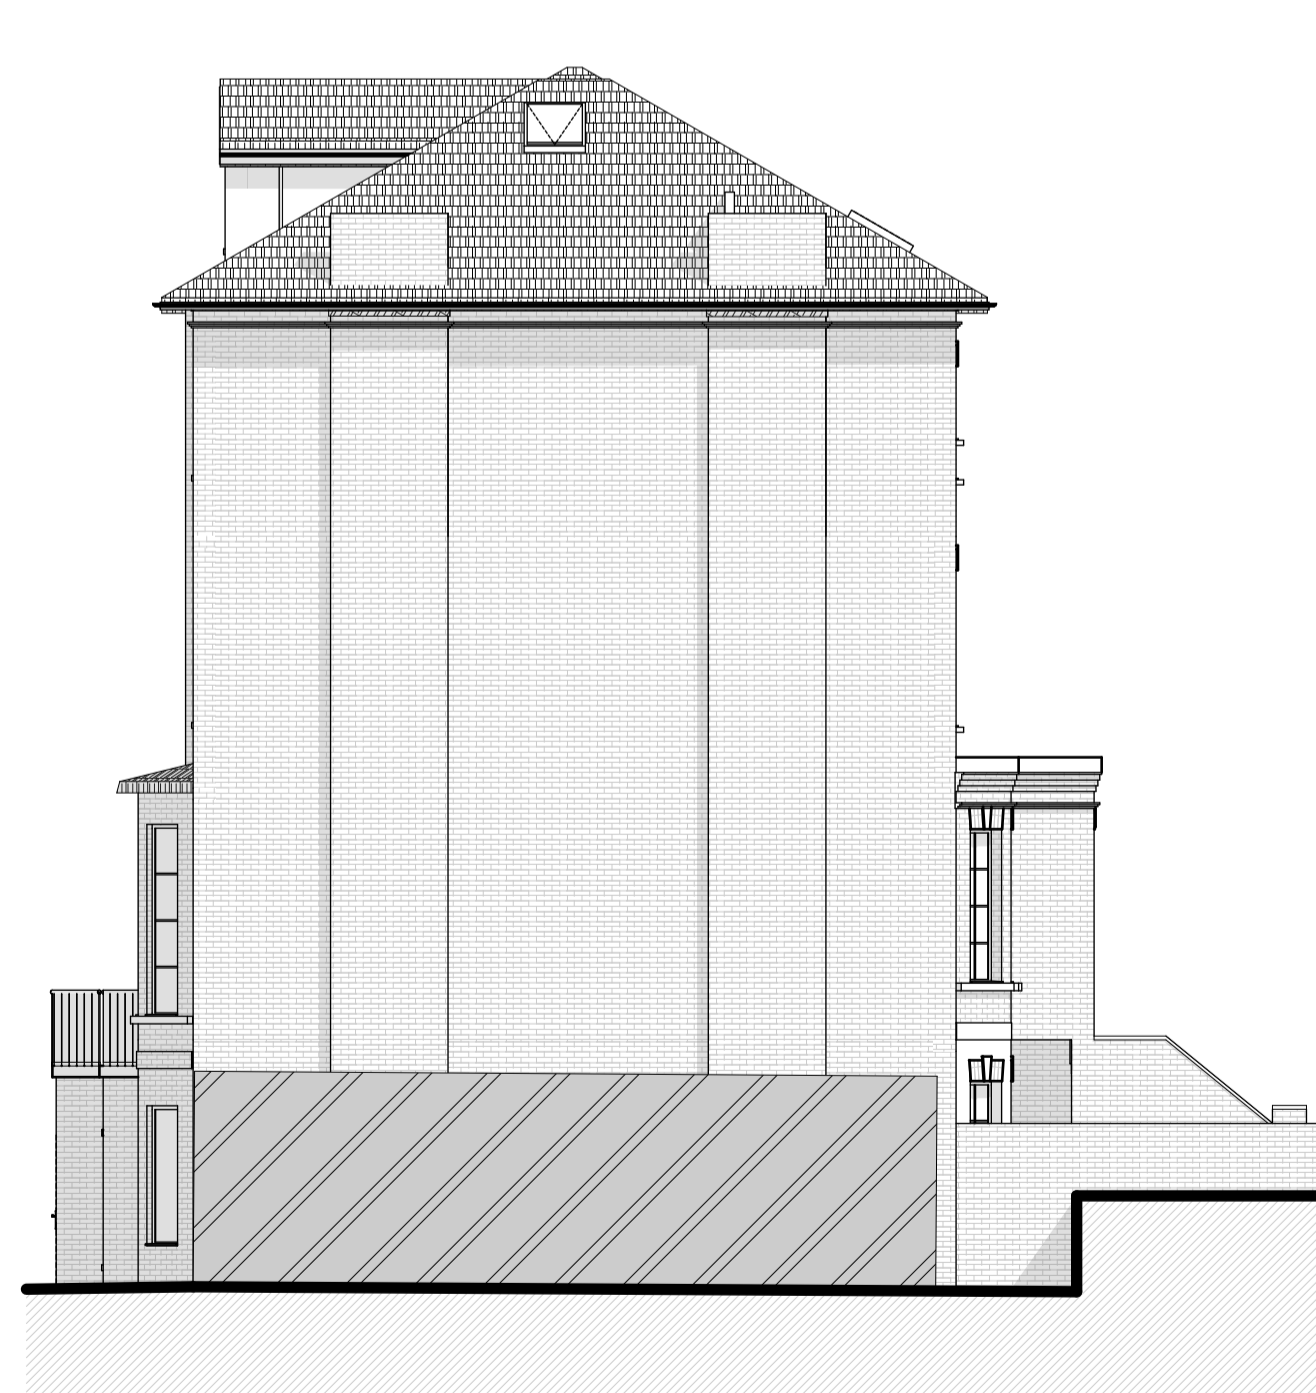

EXISTING LEFT ELEVATION
1:100 SCALE

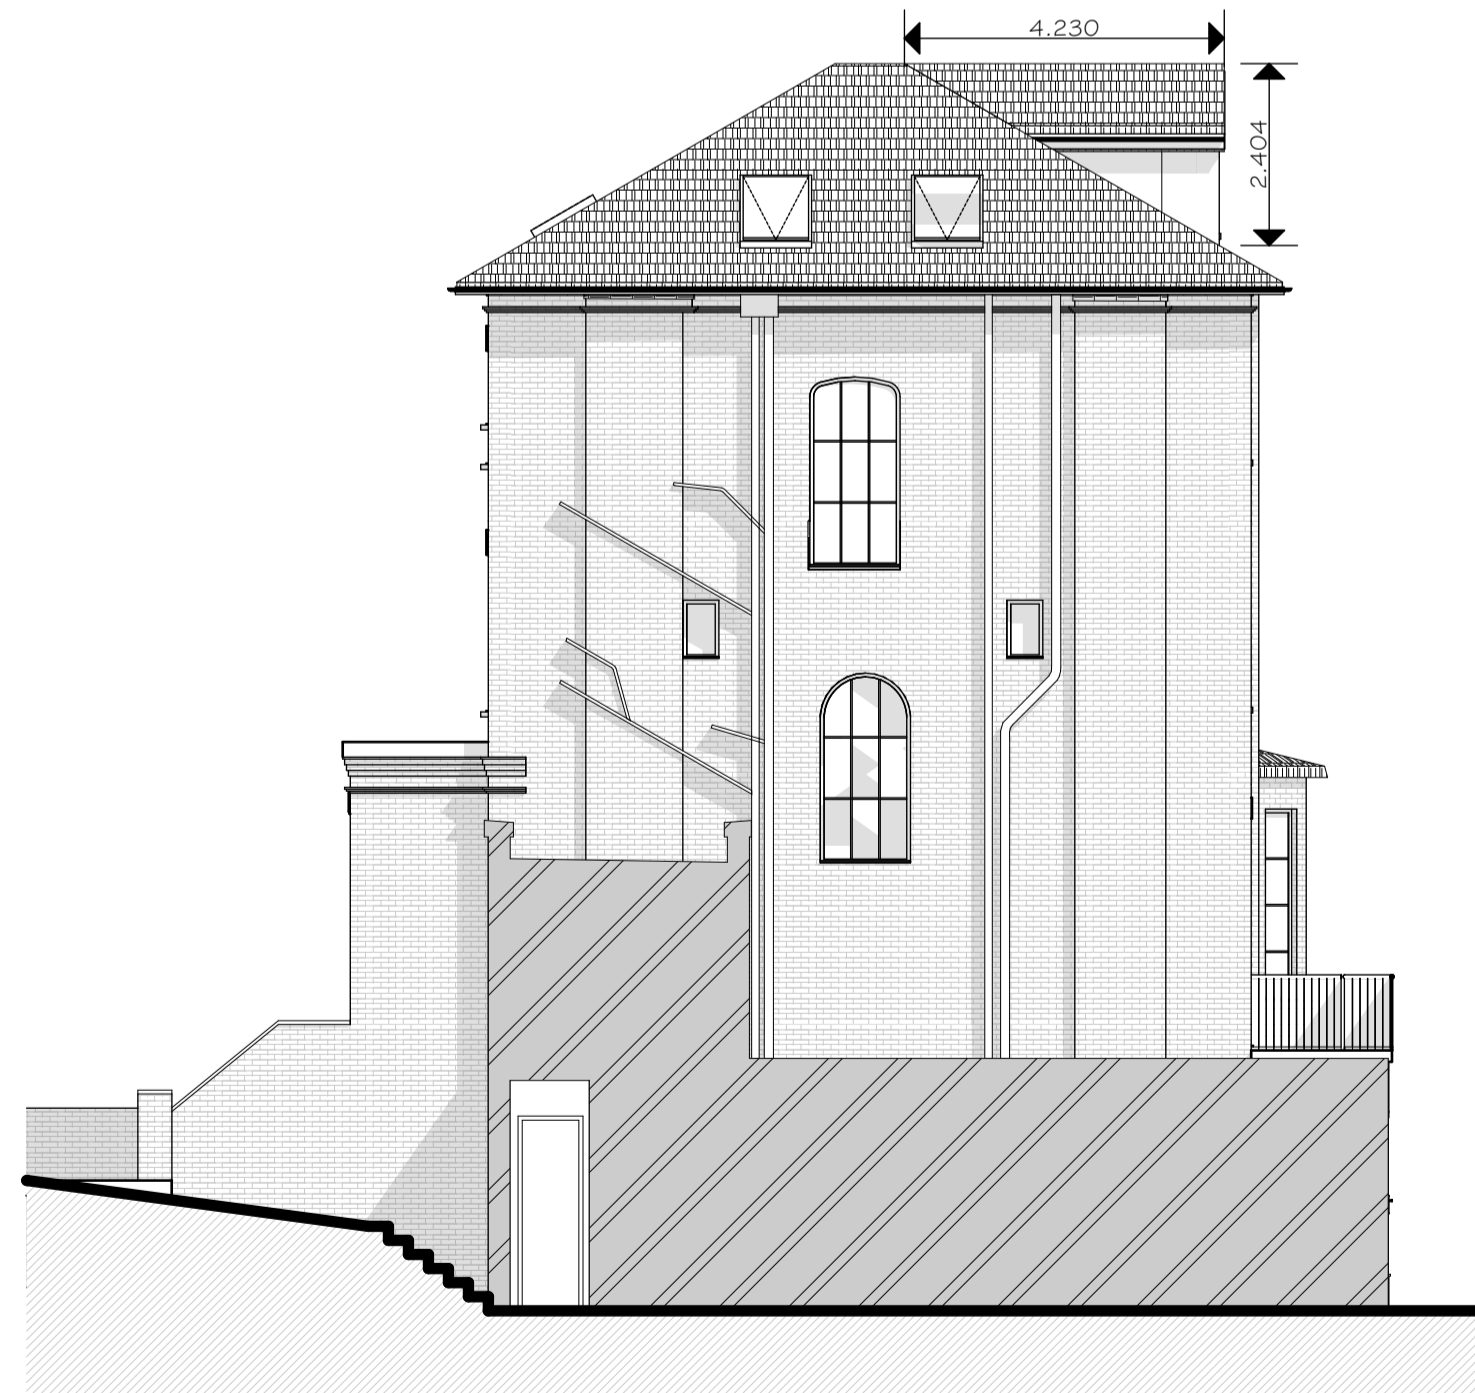

EXISTING RIGHT ELEVATION
1:100 SCALE




135, KING HENRY'S ROAD, LONDON, CAMDEN, NW3 3RD

UPRN: 5038647

HMLR Title No: NGL716356



© Crown copyright and database rights, 2022. Ordnance Survey 0100031673 Created using Plans by emapsite.com
Scale: 1:1250 Paper Size: A4
Notes:

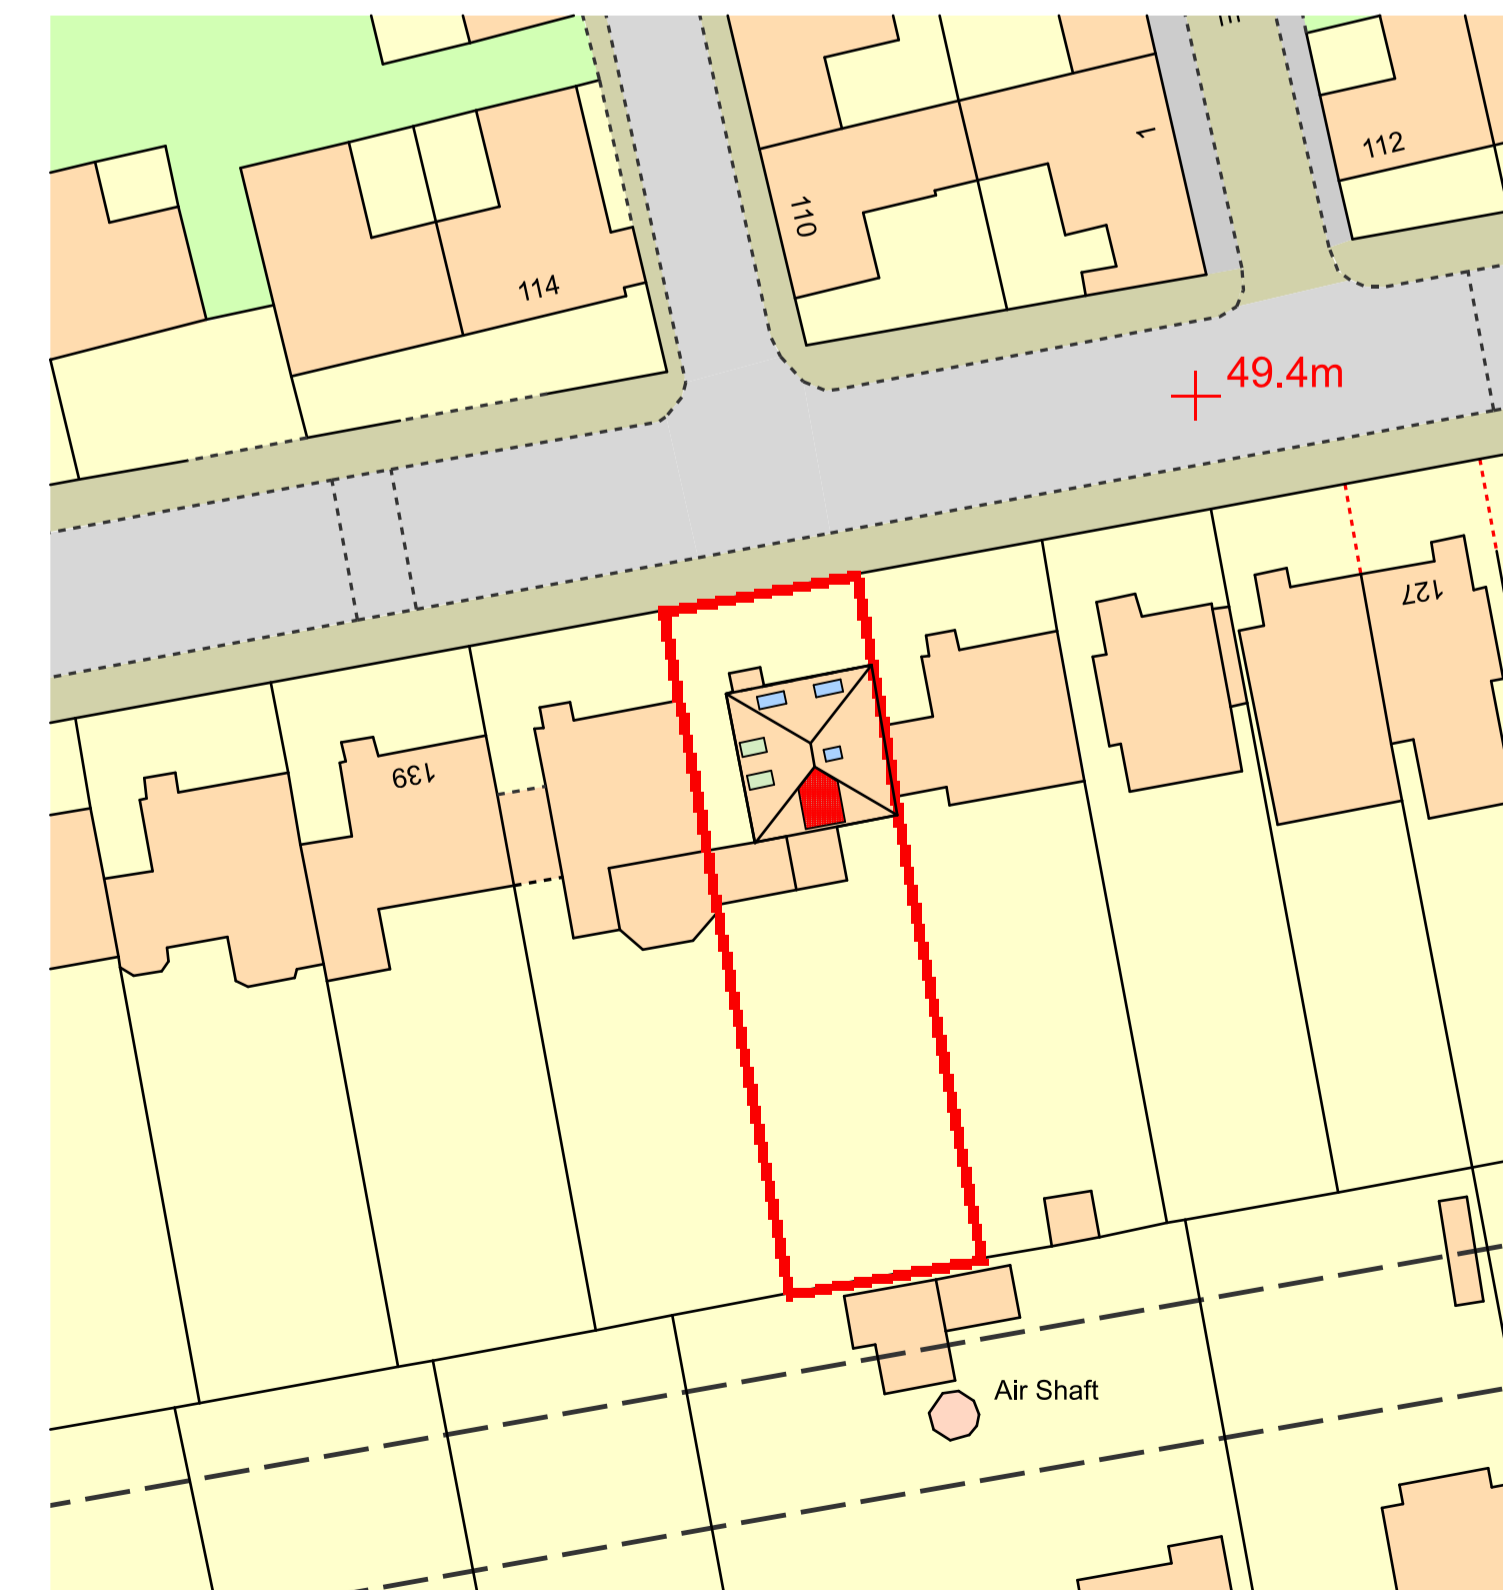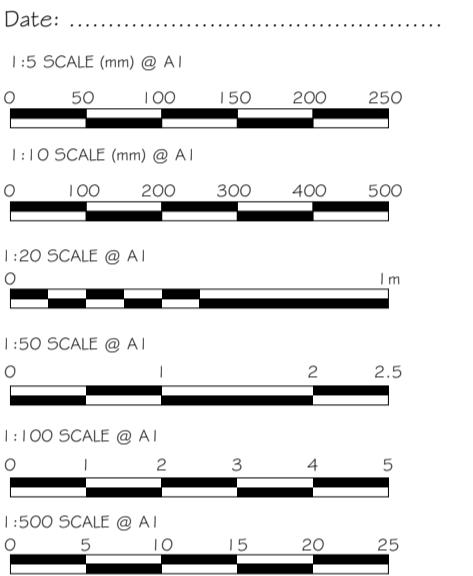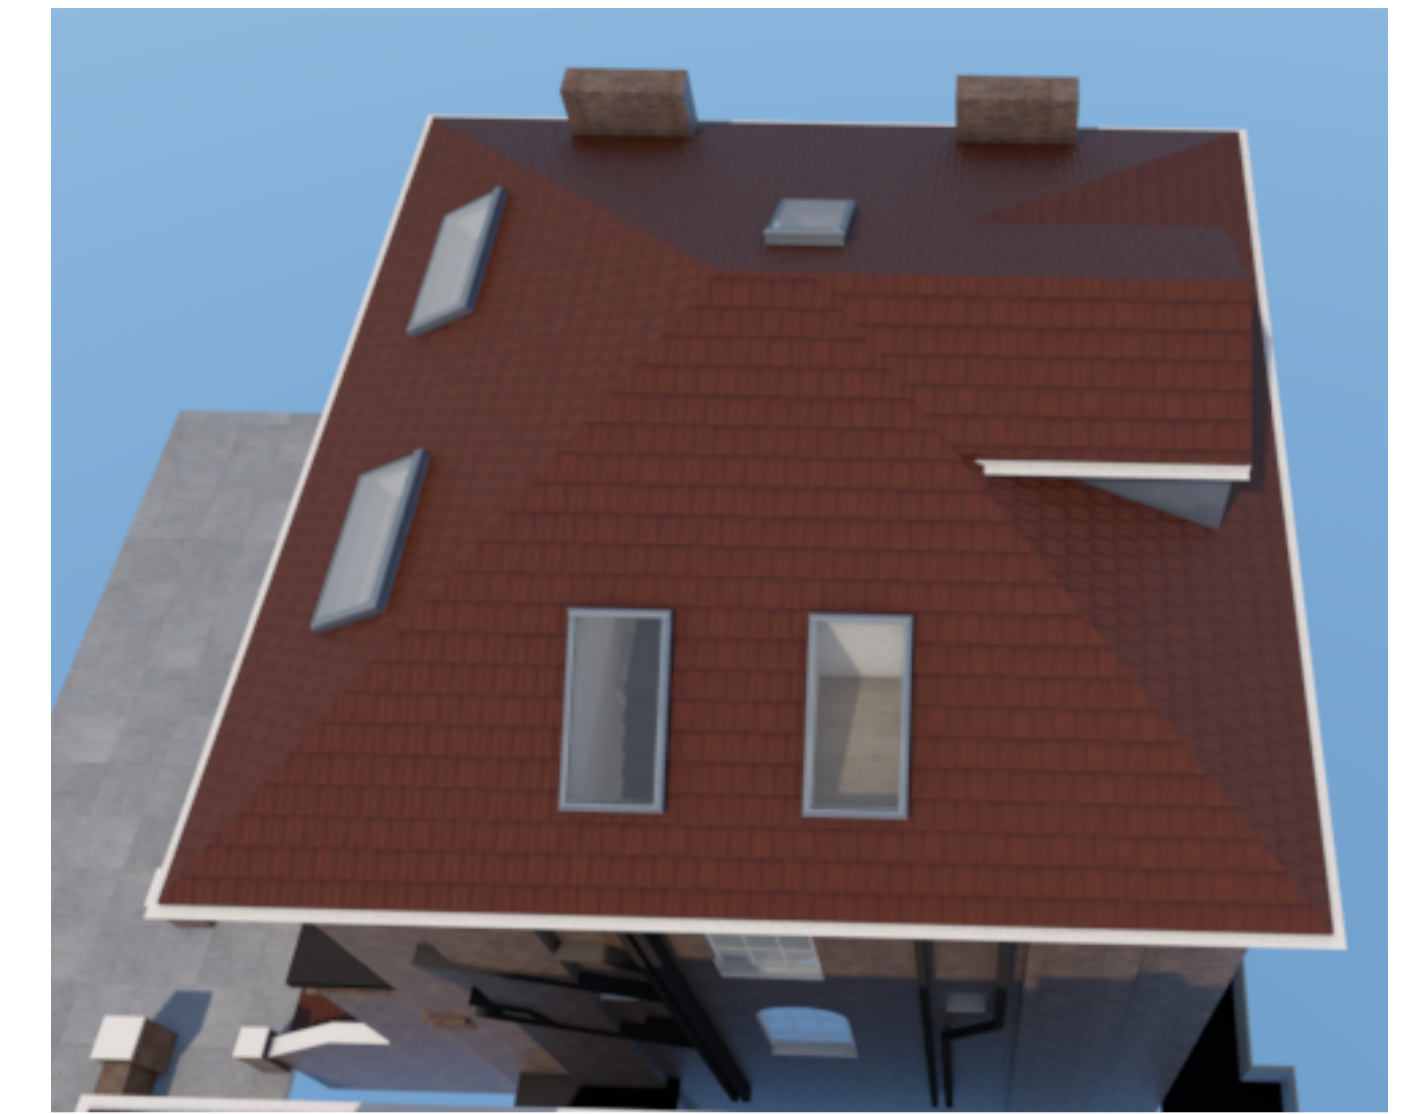

BLOCK PLAN
1:500 SCALE

Proficiency
Design & Build

31 - 35 FORTUNE GREEN ROAD,
LONDON, NW6 1DU
TEL.02074356231
INFO@PROFICIENCYLTD.CO.UK
WWW.PROFICIENCYLTD.CO.UK

RIBA
Royal Institute of
British Architects
Architects Registration Board

PLEASE NOTE
1. All dimensions to be verified on site.
2. All dimensions are in millimeters.
3. No work shall commence until all approvals and agreements have been obtained. These include, Planning, Building Regulations, Thames Water and party Wall.
4. The Copyright of this drawing belongs to Proficiency Design & Build.

CLIENT:
MR ROZMAN

PROJECT:
PROPOSED LOFT CONVERSION
TO CREATE A NEW THIRD FLOOR
LIVING SPACE

ADDRESS:
135 King Henry's Rd, London
NW3 3RD

TITLE:
PROPOSED ELEVATIONS & SITE
LOCATION PLANS

DATE: JAN 2023	PROJECT NUM: 2023-1
SCALE: AS DETAILED @A1	DRAWING NUM: 2023-1-02
REV: -	STATUS: P