

AOV to stair core

New metal cladding to extended core

New metal clad fins

New brick facade and metal capping to match existing building

New PPC aluminium curtain walling with double-glazed units

New metal balustrade & cable

New terrace decking on pedestal system


AOV to stair core

New metal cladding to extended core

New mechanical smoke vent

Glazed doors integrated into window openings for level access to terrace

1 Proposed 6th Floor Plan
Scale: 1:100

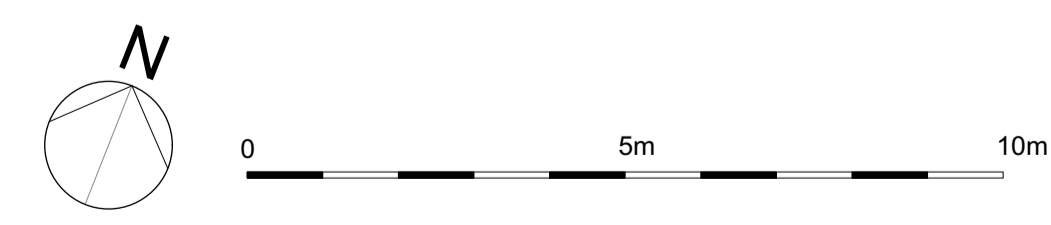

All dimensions to be checked on site prior to commencement of any works, and/or preparation of any shop drawings.
 Sizes of and dimensions to any structural or services elements are indicative only. See structural and service engineers drawings for actual sizes / dimensions.
 This drawing to be read in conjunction with all other Architect's drawings, specifications and other Consultants' information.
 All proprietary systems shown on this drawing are to be installed strictly in accordance with the Manufacturers/Suppliers recommended details.
 Any discrepancies between information shown on this drawing and any other contract information or manufacturers/suppliers recommendations is to be brought to the attention of the Architect.

| Revision | Date | Amendment |
|----------|------------|----------------------|
| PL1 | 19/05/2021 | Issued for Planning |
| PL2 | 03/02/2023 | Revisions as clouded |

| | | | | | |
|---|----------|------------|-------------------|----------|---------|
| Date | May 2021 | Project | 40 Bernard Street | Job Ref. | 356 BER |
| Scale | 1:100@A1 | Drawn | MW | Check | MH |
| Status | PLANNING | Client Ref | 356 (GA) 106 | Rev. | PL2 |
| Hale Brown Architects Ltd. Unit 1.04, Edinburgh House, 170 Kennington Lane, London, SE11 5DP T: 020 3735 7442 E: mail@halebrown.com W: www.halebrown.com | | | | | |