


01 LOCATION PLAN
1:1250 @A3

0 25 50 100m
SCALE 1:1250

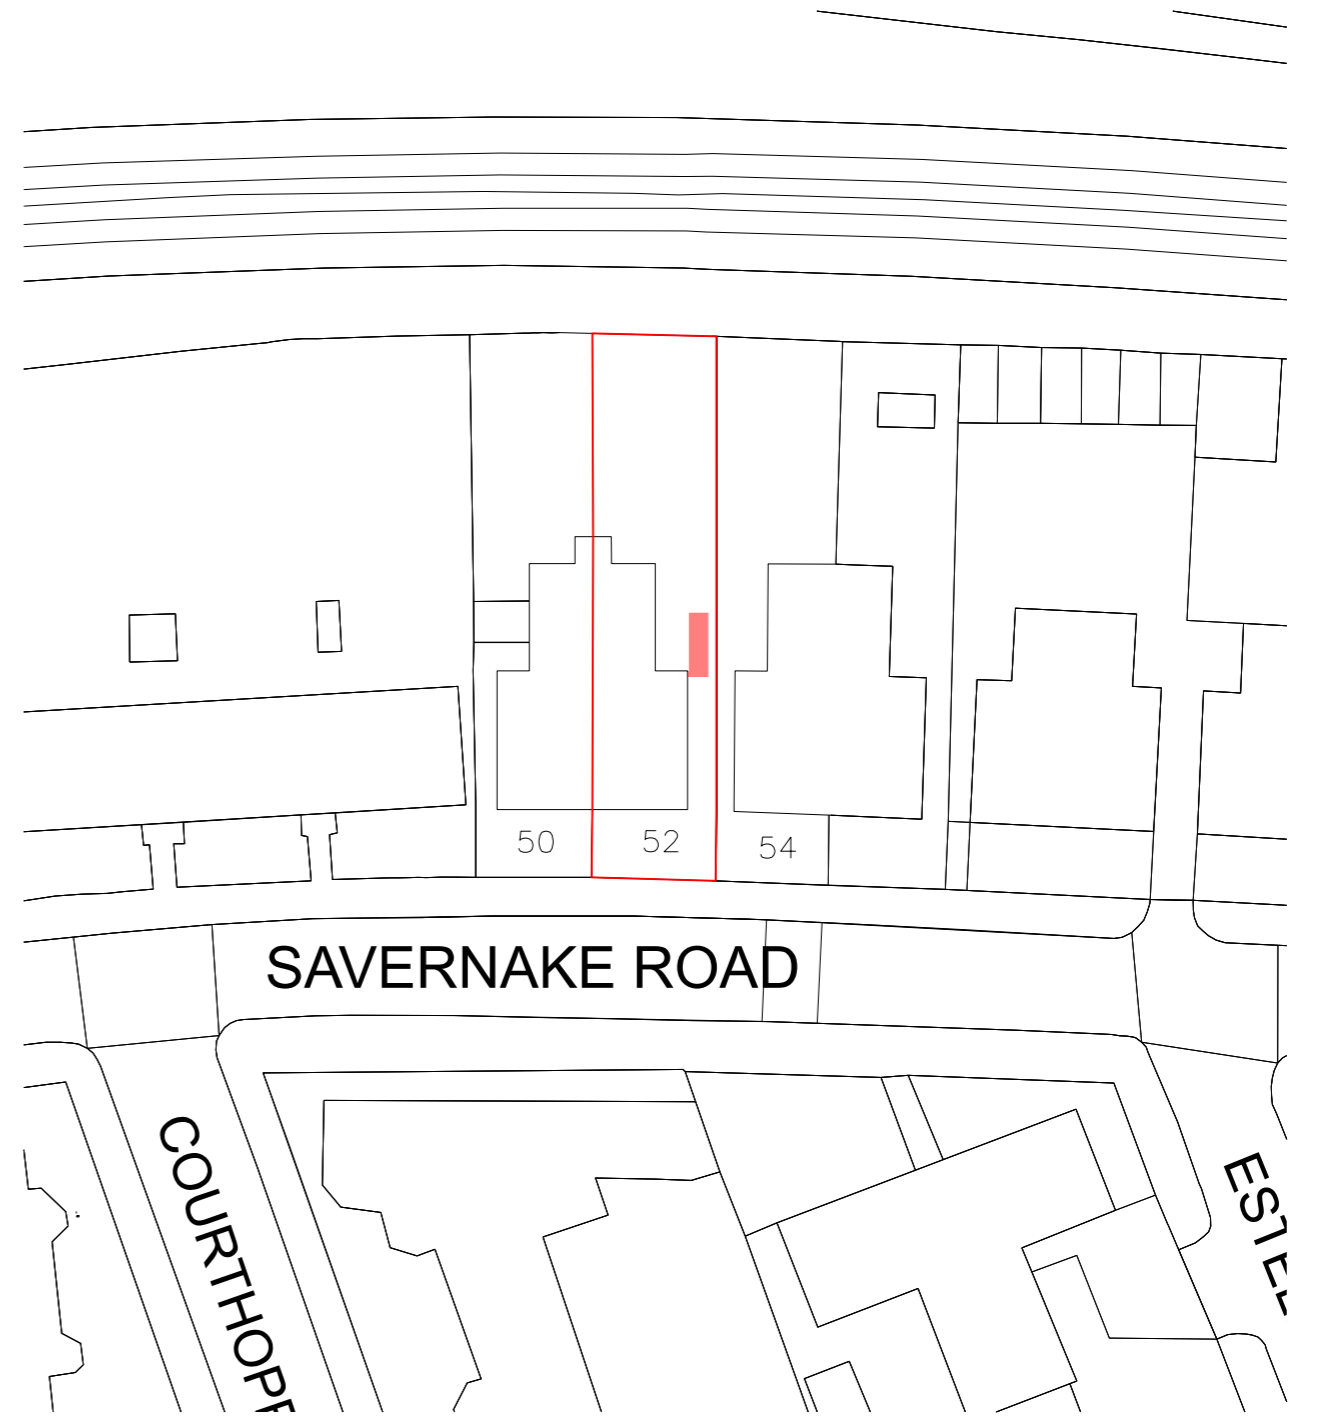

02 BLOCK PLAN
1:500 @A3

0 10 20 40m
SCALE 1:500

Rev	Date	Description	Drawn	Check
0	06.08.2022	MATERIAL AMENDMENT: GLAZED BALUSTRADE TO 2 nd FLOOR TERRACE	SR	FL
1	24.11.2022	MATERIAL AMENDMENT: DRIVEWAY SURFACING CHANGE	SR	FL
2	22.12.2022	SIDE ALLEY CANOPY APPLICATION - ISSUED FOR PLANNING	SR	FL

Do not Scale for Construction (Suitable for planning purposes only). Use figured dimensions only. All dimensions to be checked on site.
All drawings to be read in conjunction with the Engineers' drawings. Any discrepancies between consultants drawings to be reported to the Architect before any work commences.
The Contractor's attention is drawn to the Health & Safety matters identified in the Health & Safety plan as being potentially hazardous. These items should not be considered as a complete and final list. The Work Package Contractor's normal Health and Safety obligations still apply when undertaking constructional operations both on and off site.

PLANNING




E: info@felixlewisarchitects.com
T: 01622 535 010
F: 01737 457 123
W: www.felixlewisarchitects.com


Project: 52 SAVERNAKE ROAD, NW3 2JP

Title: LOCATION & BLOCK PLANS

Scale @A3: 1:100 Drawing and CAD File Number: 290-SK-124 Rev: 2

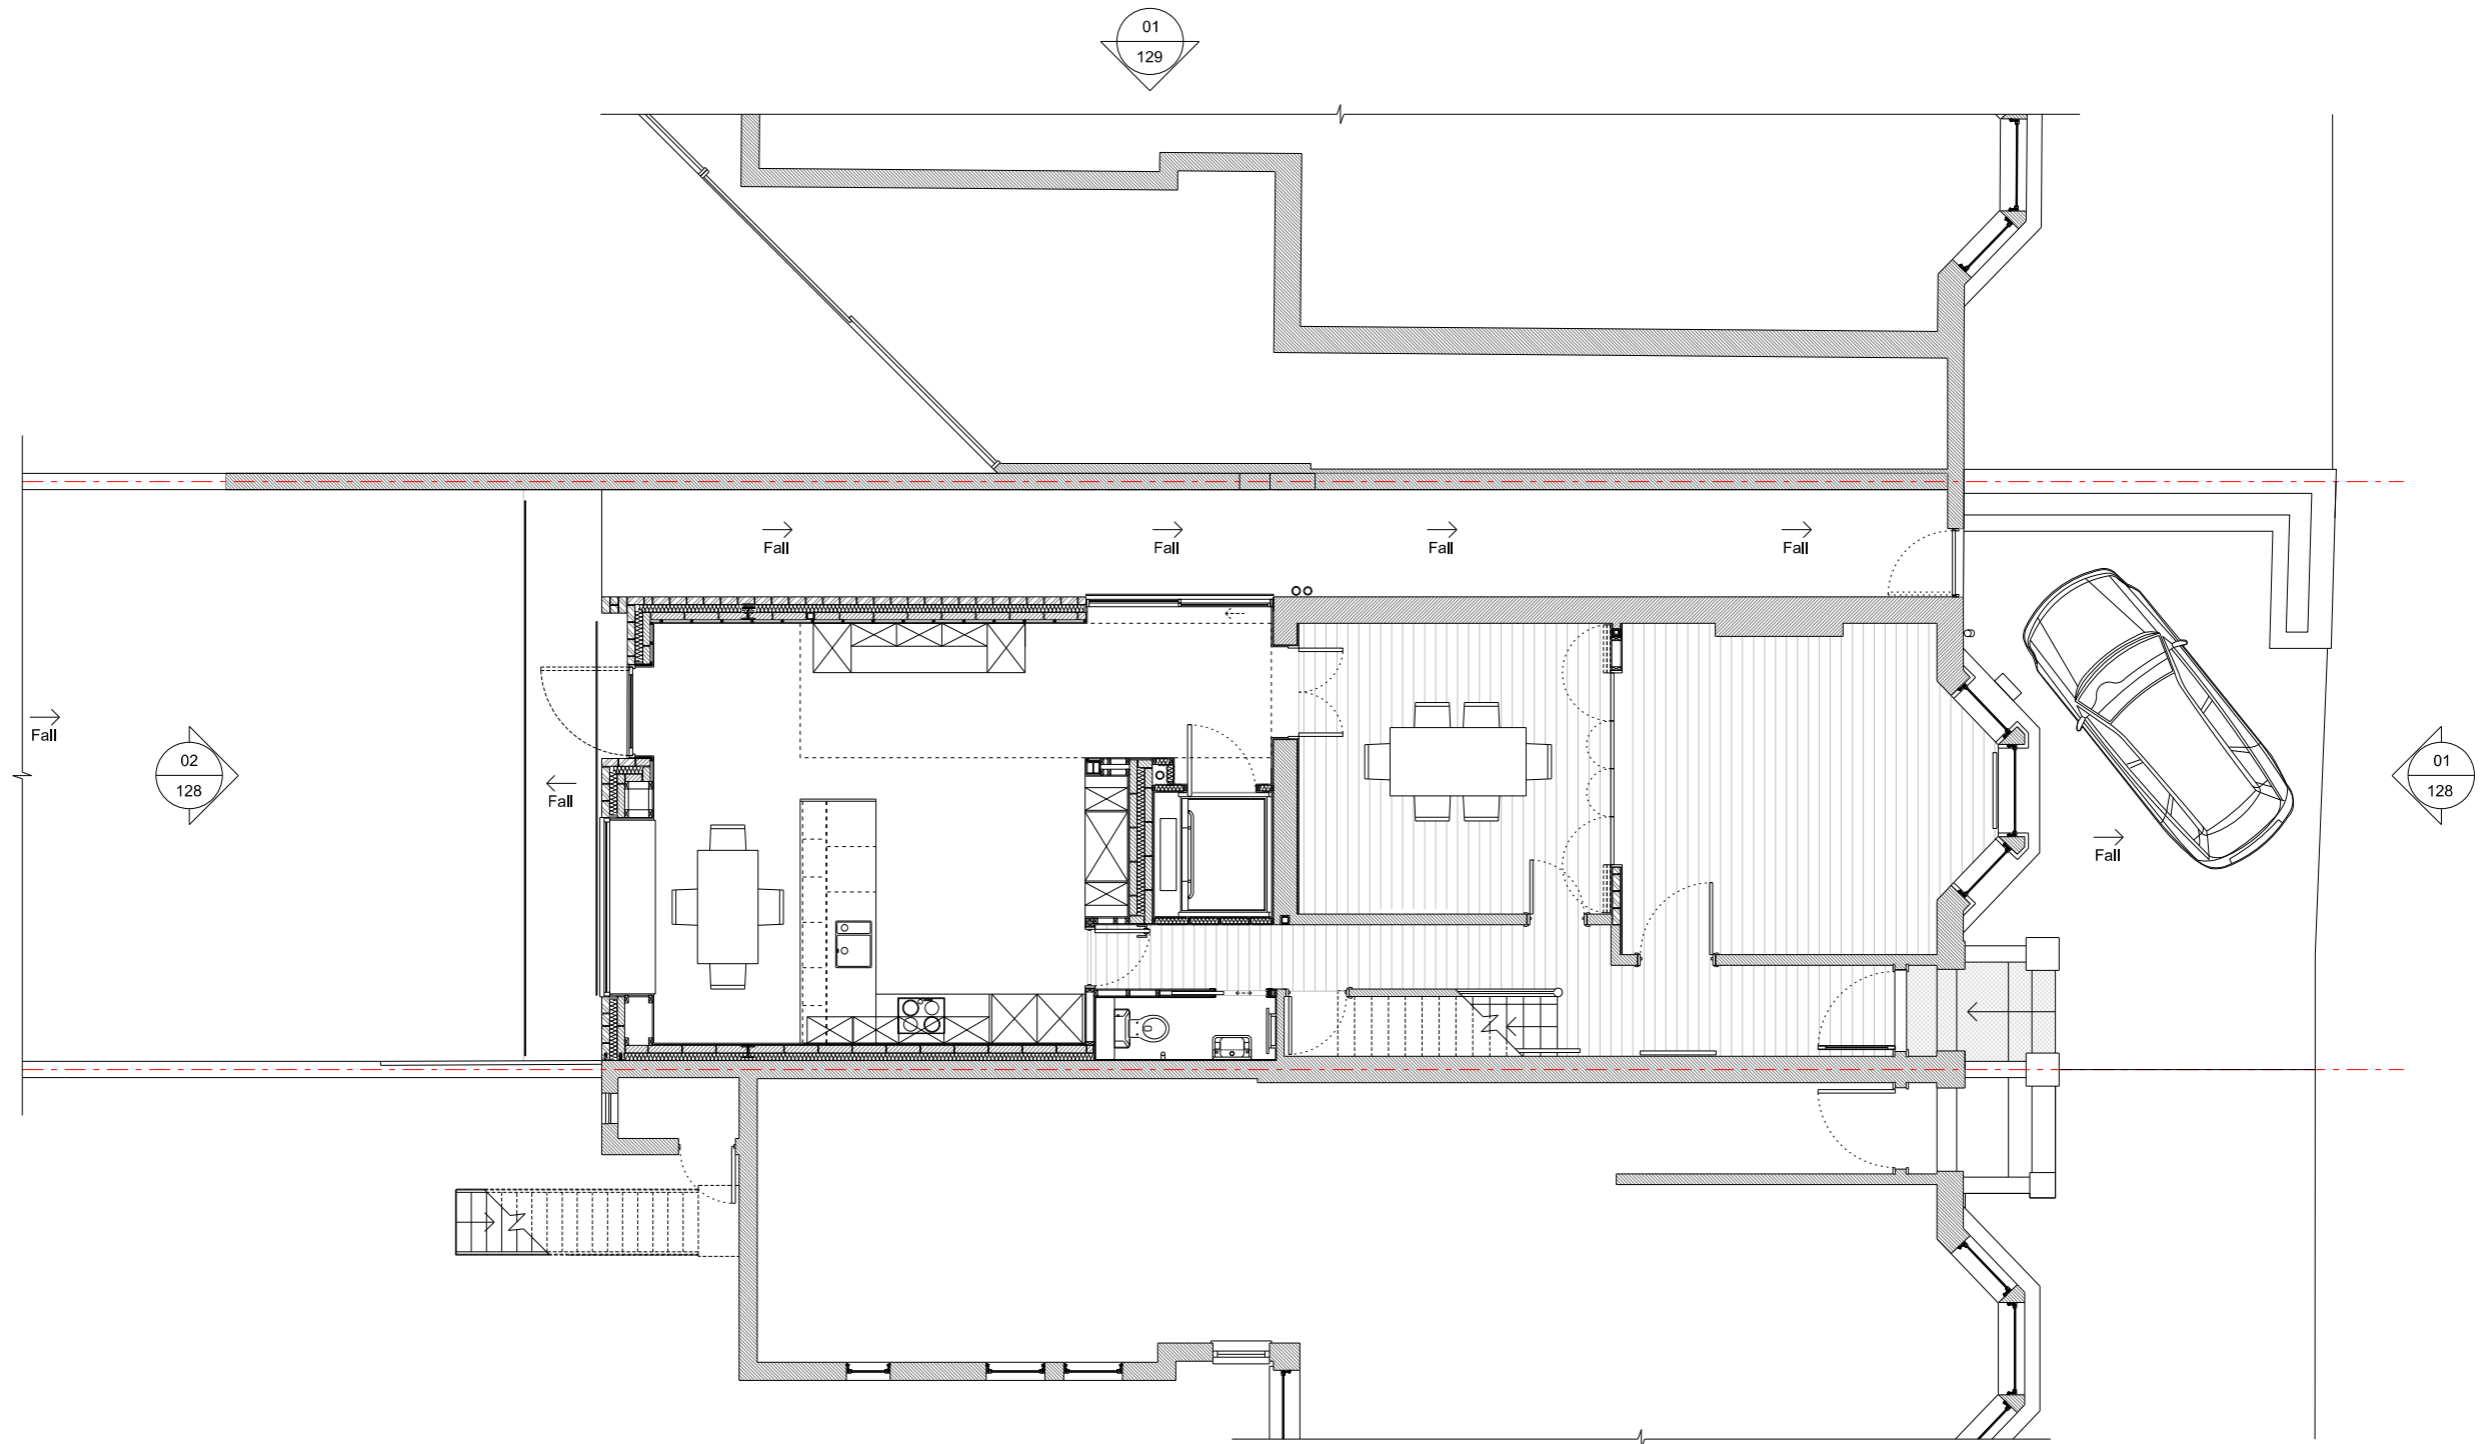

01 EXISTING GROUND FLOOR PLAN
1:100 @A3

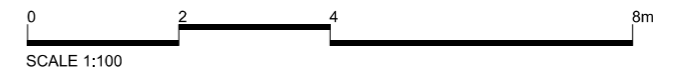

Rev	Date	Description	Drawn	Check
00	06.02.2023	SIDE ALLEY CANOPY APPLICATION - ISSUED FOR PLANNING	SR	FL

Do not Scale for Construction (Suitable for planning purposes only). Use figured dimensions only. All dimensions to be checked on site.
All drawings to be read in conjunction with the Engineers' drawings. Any discrepancies between consultants drawings to be reported to the Architect before any work commences.
The Contractor's attention is drawn to the Health & Safety matters identified in the Health & Safety plan as being potentially hazardous. These items should not be considered as a complete and final list. The Work Package Contractor's normal Health and Safety obligations still apply when undertaking constructional operations both on and off site.


PLANNING




E: info@felixlewisarchitects.com
T: 01622 535 010
T: 01737 457 123
W: www.felixlewisarchitects.com

Project: 52 SAVERNAKE ROAD, NW3 2JP
Title: EXISTING GROUND FLOOR PLAN

Scale @A3: 1:100 Drawing and CAD File Number: 290-SK-126 Rev: 00

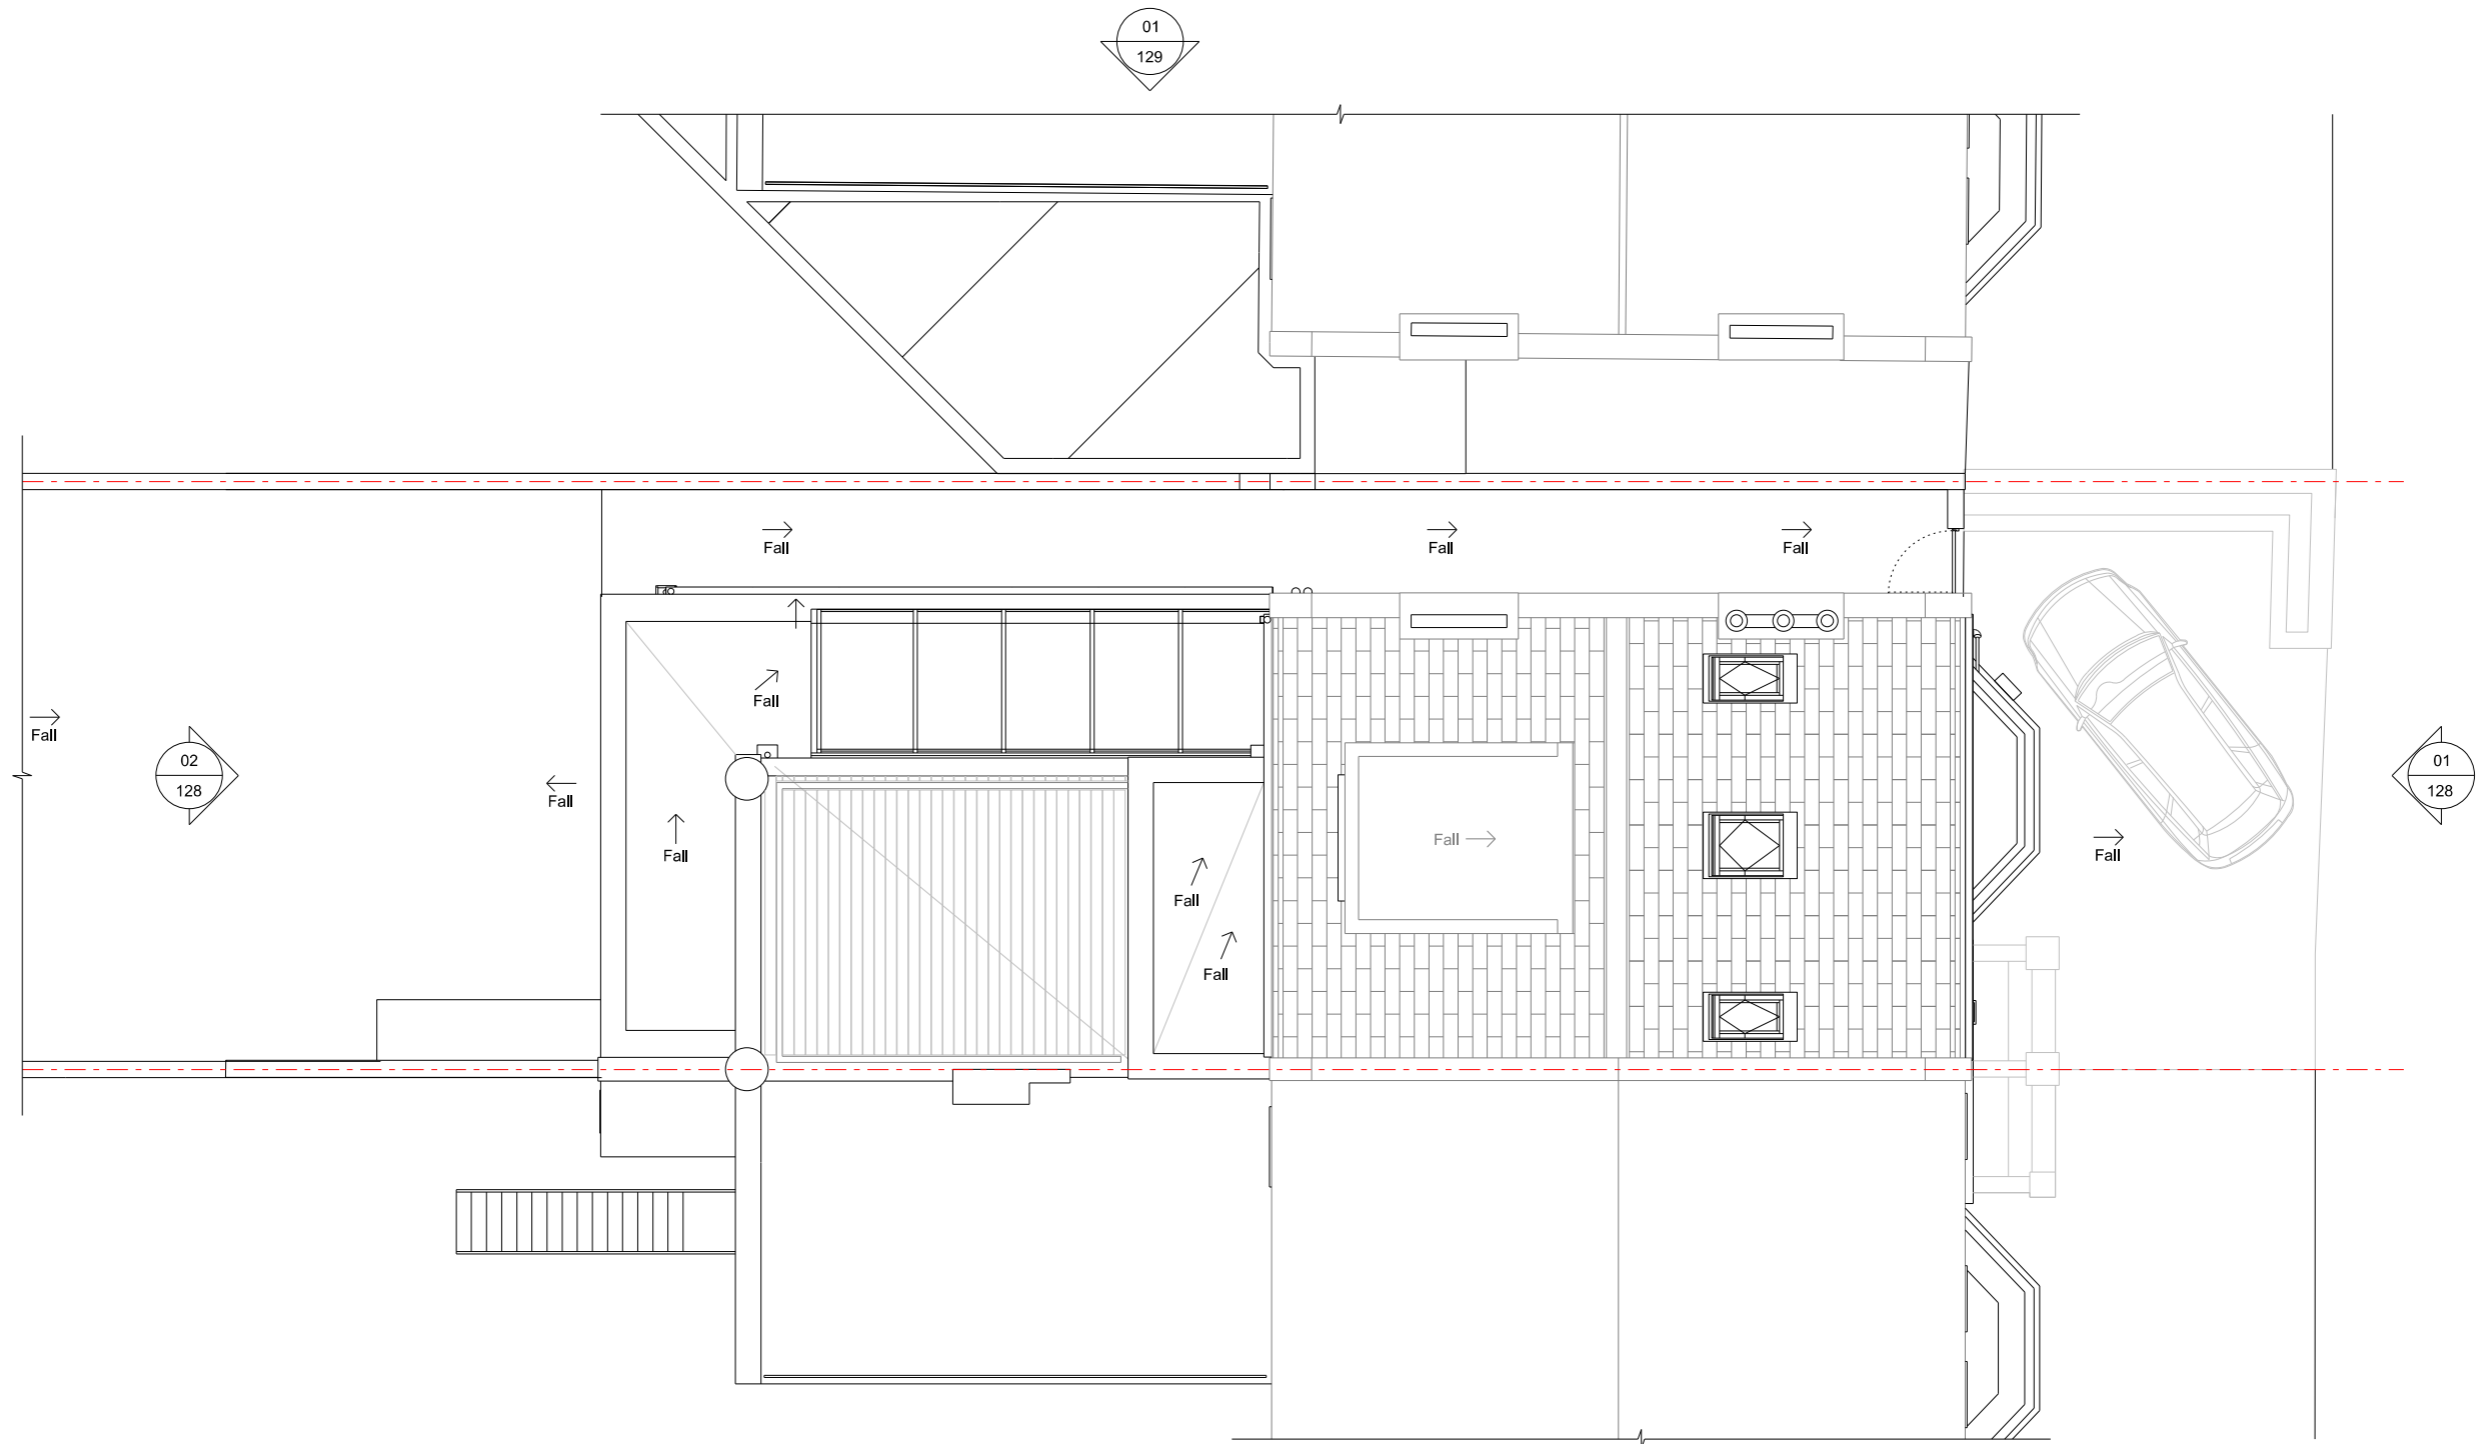

01 EXISTING ROOF PLAN
1:100 @A3

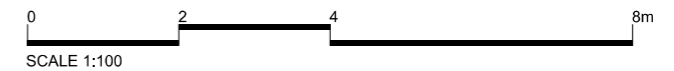

Rev	Date	Description	Drawn	Check
			SR	FL
00	03.02.2023	SIDE ALLEY CANOPY APPLICATION - ISSUED FOR PLANNING		


Do not Scale for Construction (Suitable for planning purposes only). Use figured dimensions only. All dimensions to be checked on site.
 All drawings to be read in conjunction with the Engineers' drawings. Any discrepancies between consultants drawings to be reported to the Architect before any work commences.
 The Contractor's attention is drawn to the Health & Safety matters identified in the Health & Safety plan as being potentially hazardous. These items should not be considered as a complete and final list. The Work Package Contractor's normal Health and Safety obligations still apply when undertaking constructional operations both on and off site.

PLANNING



E: info@felixlewisarchitects.com
 T: 01622 535 010
 F: 01737 457 123
 W: www.felixlewisarchitects.com


Project:	52 SAVERNAKE ROAD, NW3 2JP
Title:	EXISTING ROOF PLAN
Scale @A3:	1:100
Drawing and CAD File Number:	290-SK-127
Rev:	00

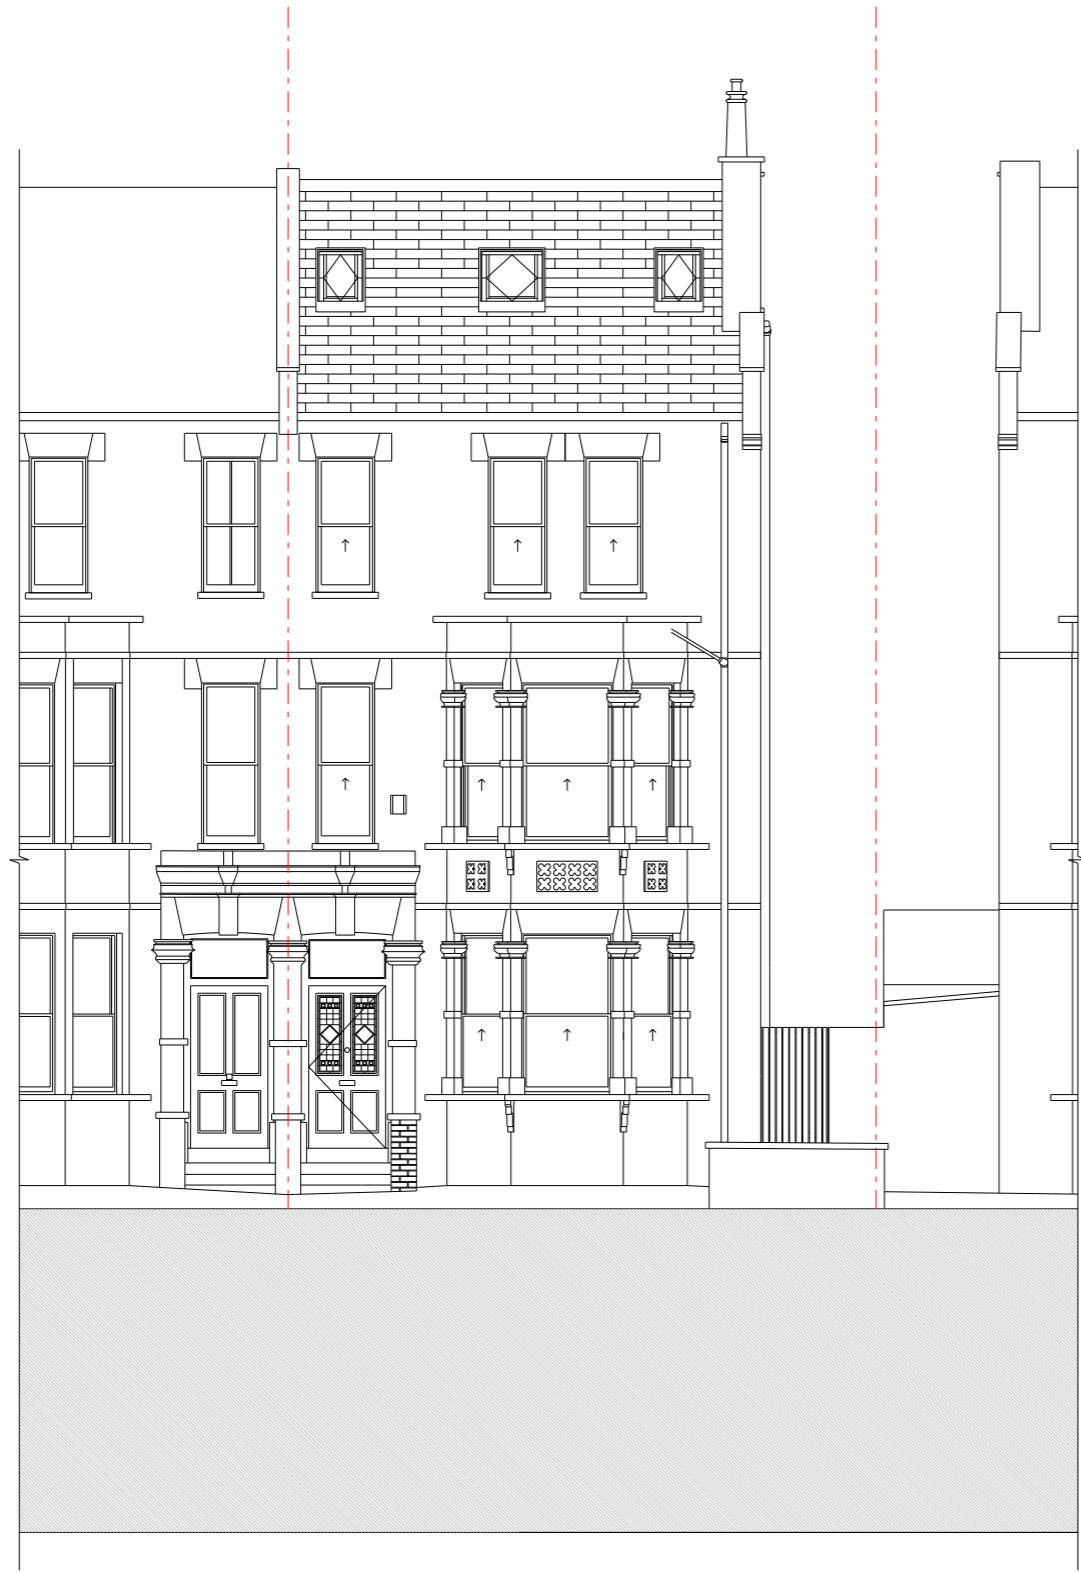

01 EXISTING SOUTH ELEVATION
1:100 @A3



02 EXISTING NORTH ELEVATION
1:100 @A3

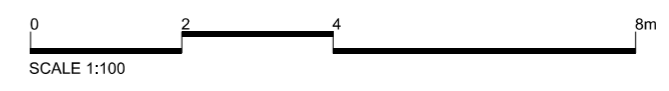


Rev	Date	Description	Drawn	Check
00	03.02.2023	SIDE ALLEY CANOPY APPLICATION - ISSUED FOR PLANNING	SR	FL

Do not Scale for Construction (Suitable for planning purposes only). Use figured dimensions only. All dimensions to be checked on site.
 All drawings to be read in conjunction with the Engineers' drawings. Any discrepancies between consultants drawings to be reported to the Architect before any work commences.
 The Contractor's attention is drawn to the Health & Safety matters identified in the Health & Safety plan as being potentially hazardous. These items should not be considered as a complete and final list. The Work Package Contractor's normal Health and Safety obligations still apply when undertaking constructional operations both on and off site.

PLANNING

E: info@felixlewisarchitects.com
 T: 01622 535 010
 F: 01737 457 123
 W: www.felixlewisarchitects.com

Project:	52 SAVERNAKE ROAD, NW3 2JP
Title:	EXISTING SOUTH & NORTH ELEVATIONS
Scale @A3:	1:100
Drawing and CAD File Number:	290-SK-128
Rev:	00

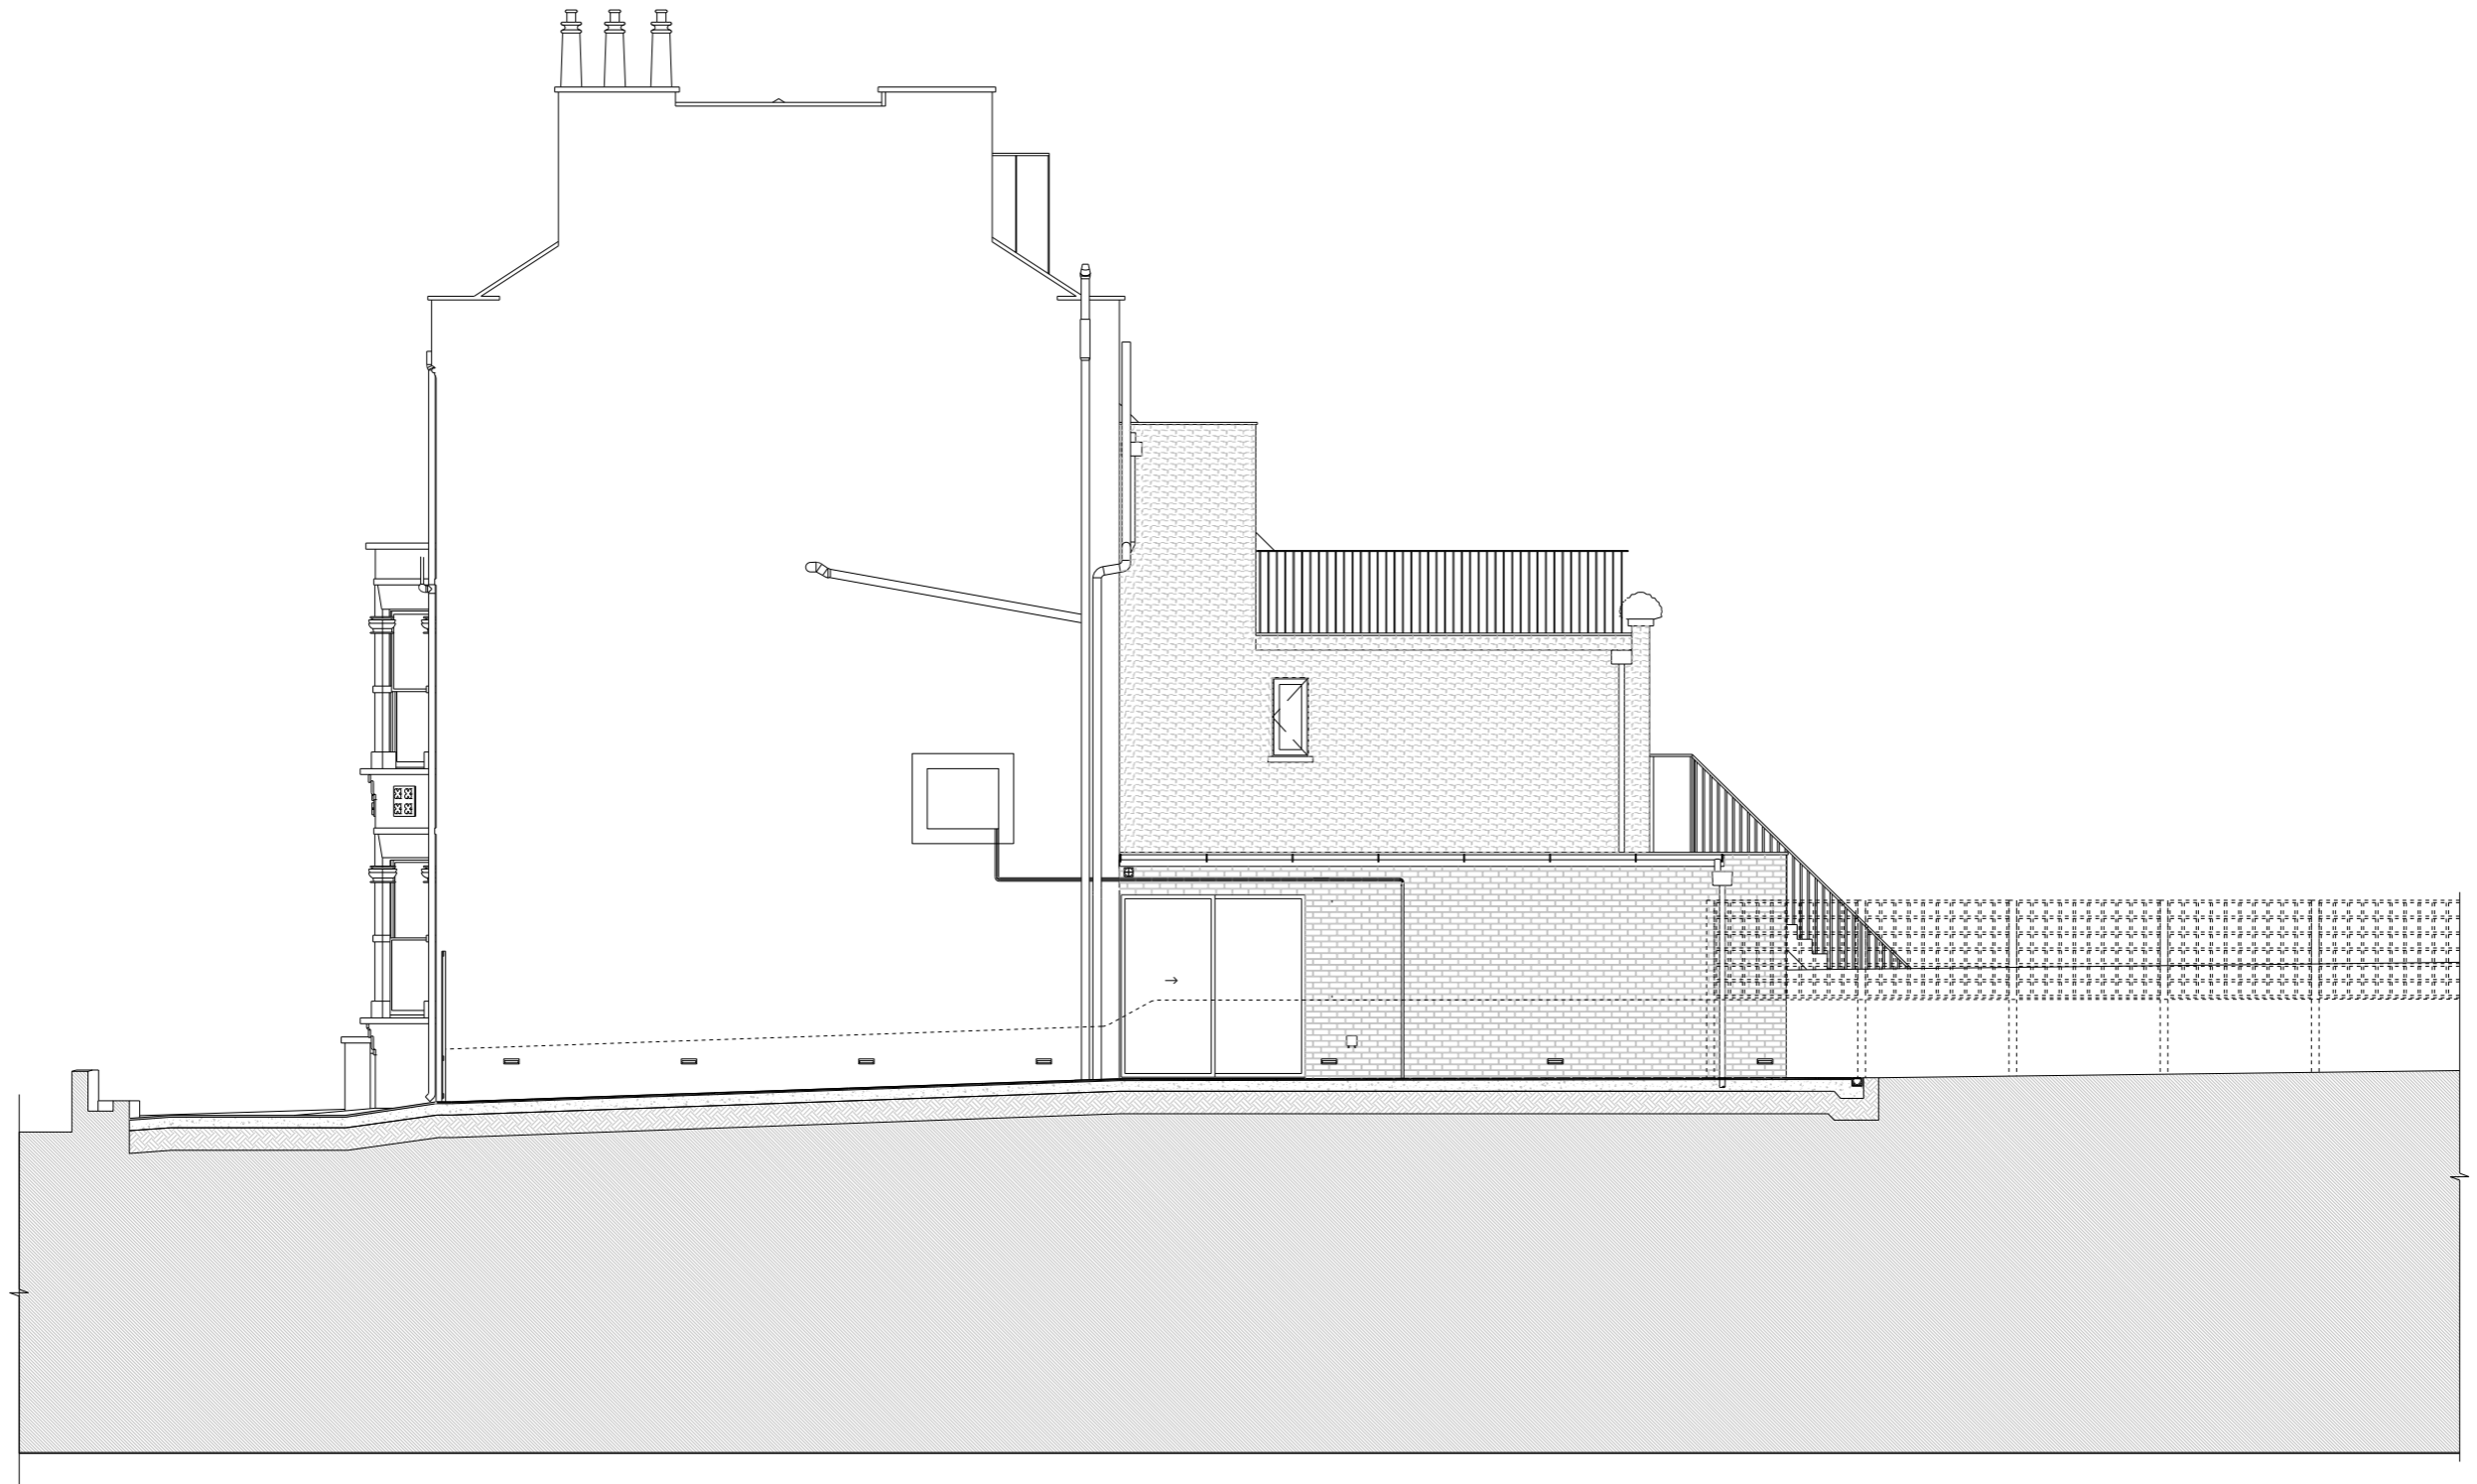

01 EXISTING EAST ELEVATION
1:100 @A3

0 2 4 8m
SCALE 1:100


Rev	Date	Description	Drawn	Check
00	03.02.2023	SIDE ALLEY CANOPY APPLICATION - ISSUED FOR PLANNING	SR	FL

Do not Scale for Construction (Suitable for planning purposes only). Use figured dimensions only. All dimensions to be checked on site.
All drawings to be read in conjunction with the Engineers' drawings. Any discrepancies between consultants drawings to be reported to the Architect before any work commences.
The Contractor's attention is drawn to the Health & Safety matters identified in the Health & Safety plan as being potentially hazardous. These items should not be considered as a complete and final list. The Work Package Contractor's normal Health and Safety obligations still apply when undertaking constructional operations both on and off site.


PLANNING

E: info@felixlewisarchitects.com
T: 01622 535 010
F: 01753 457 123
W: www.felixlewisarchitects.com

Project:	52 SAVERNAKE ROAD, NW3 2JP
Title:	EXISTING EAST ELEVATION
Scale @A3:	1:100
Drawing and CAD File Number:	290-SK-129
Rev:	00

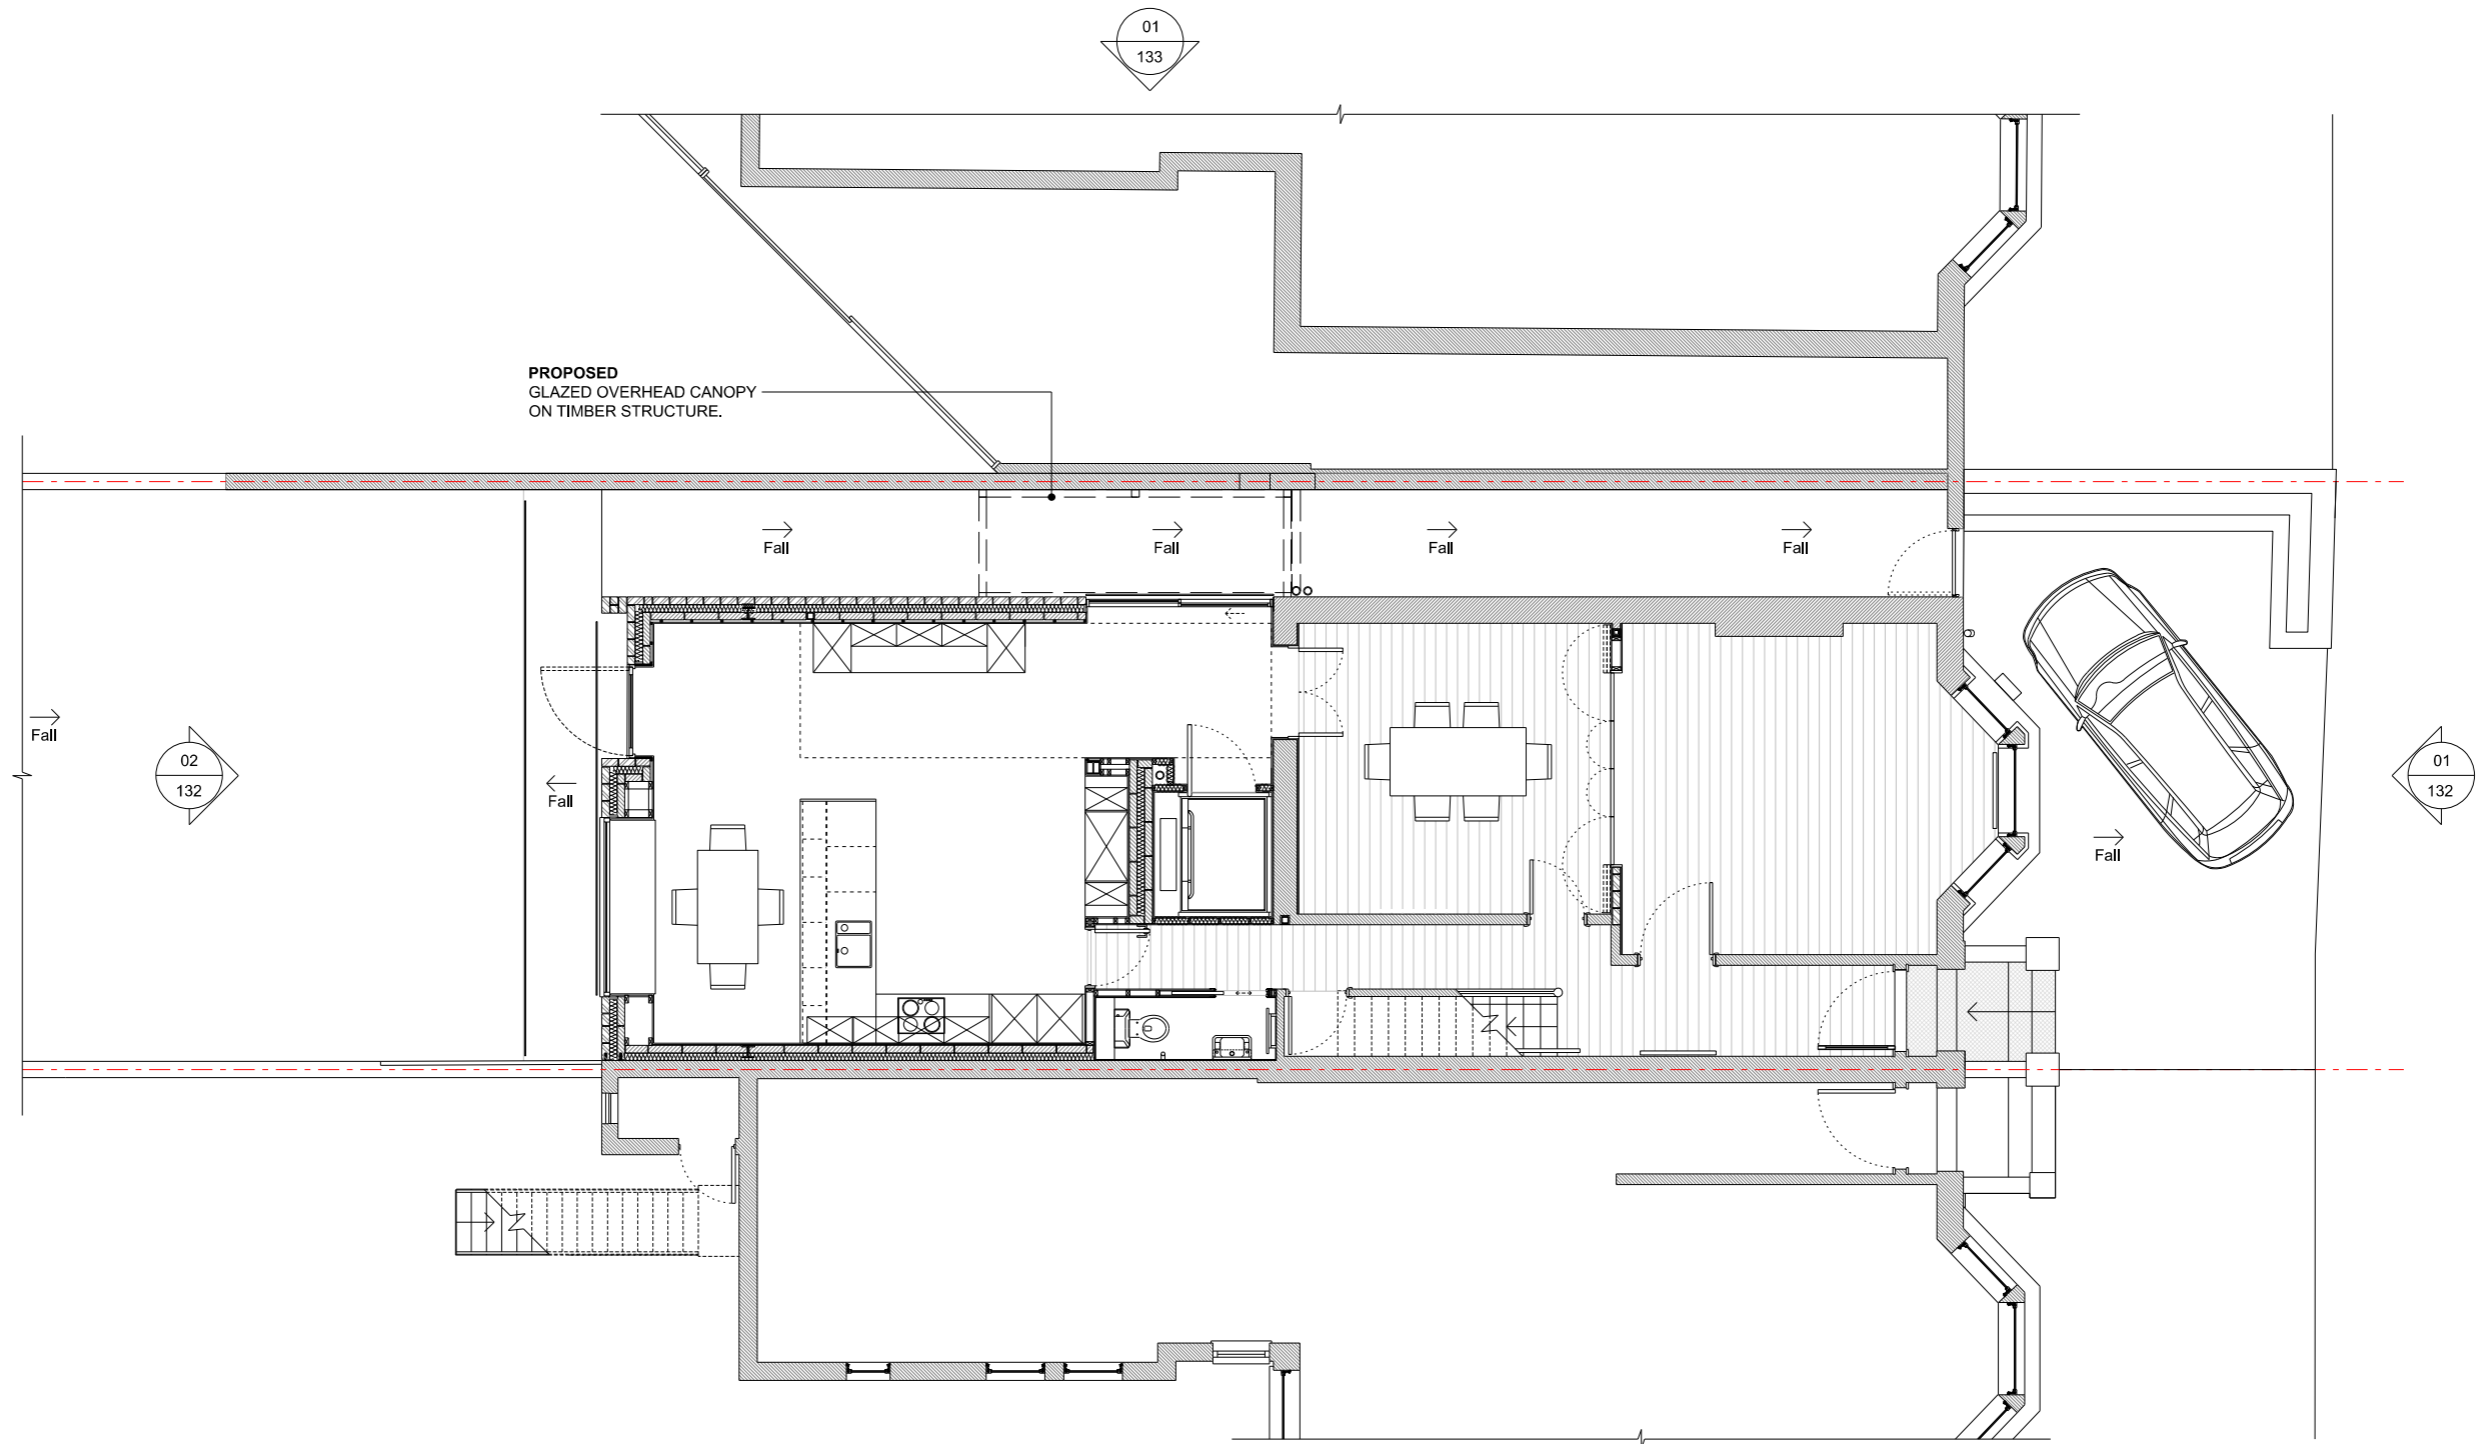

01 PROPOSED GROUND FLOOR PLAN
1:100 @A3

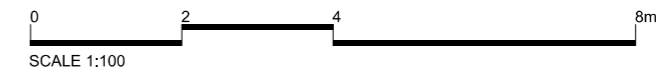

Rev	Date	Description	Drawn	Check
00	22.12.2022	SIDE ALLEY CANOPY APPLICATION - ISSUED FOR PLANNING	SR	FL


Do not Scale for Construction (Suitable for planning purposes only). Use figured dimensions only. All dimensions to be checked on site.
 All drawings to be read in conjunction with the Engineers' drawings. Any discrepancies between consultants drawings to be reported to the Architect before any work commences.
 The Contractor's attention is drawn to the Health & Safety matters identified in the Health & Safety plan as being potentially hazardous. These items should not be considered as a complete and final list. The Work Package Contractor's normal Health and Safety obligations still apply when undertaking constructional operations both on and off site.

PLANNING




E: info@felixlewisarchitects.com
 T: 01622 535 010
 F: 01737 457 123
 W: www.felixlewisarchitects.com

Project:	52 SAVERNAKE ROAD, NW3 2JP
Title:	PROPOSED GROUND FLOOR PLAN
Scale @A3:	1:100
Drawing and CAD File Number:	290-SK-130
Rev:	00

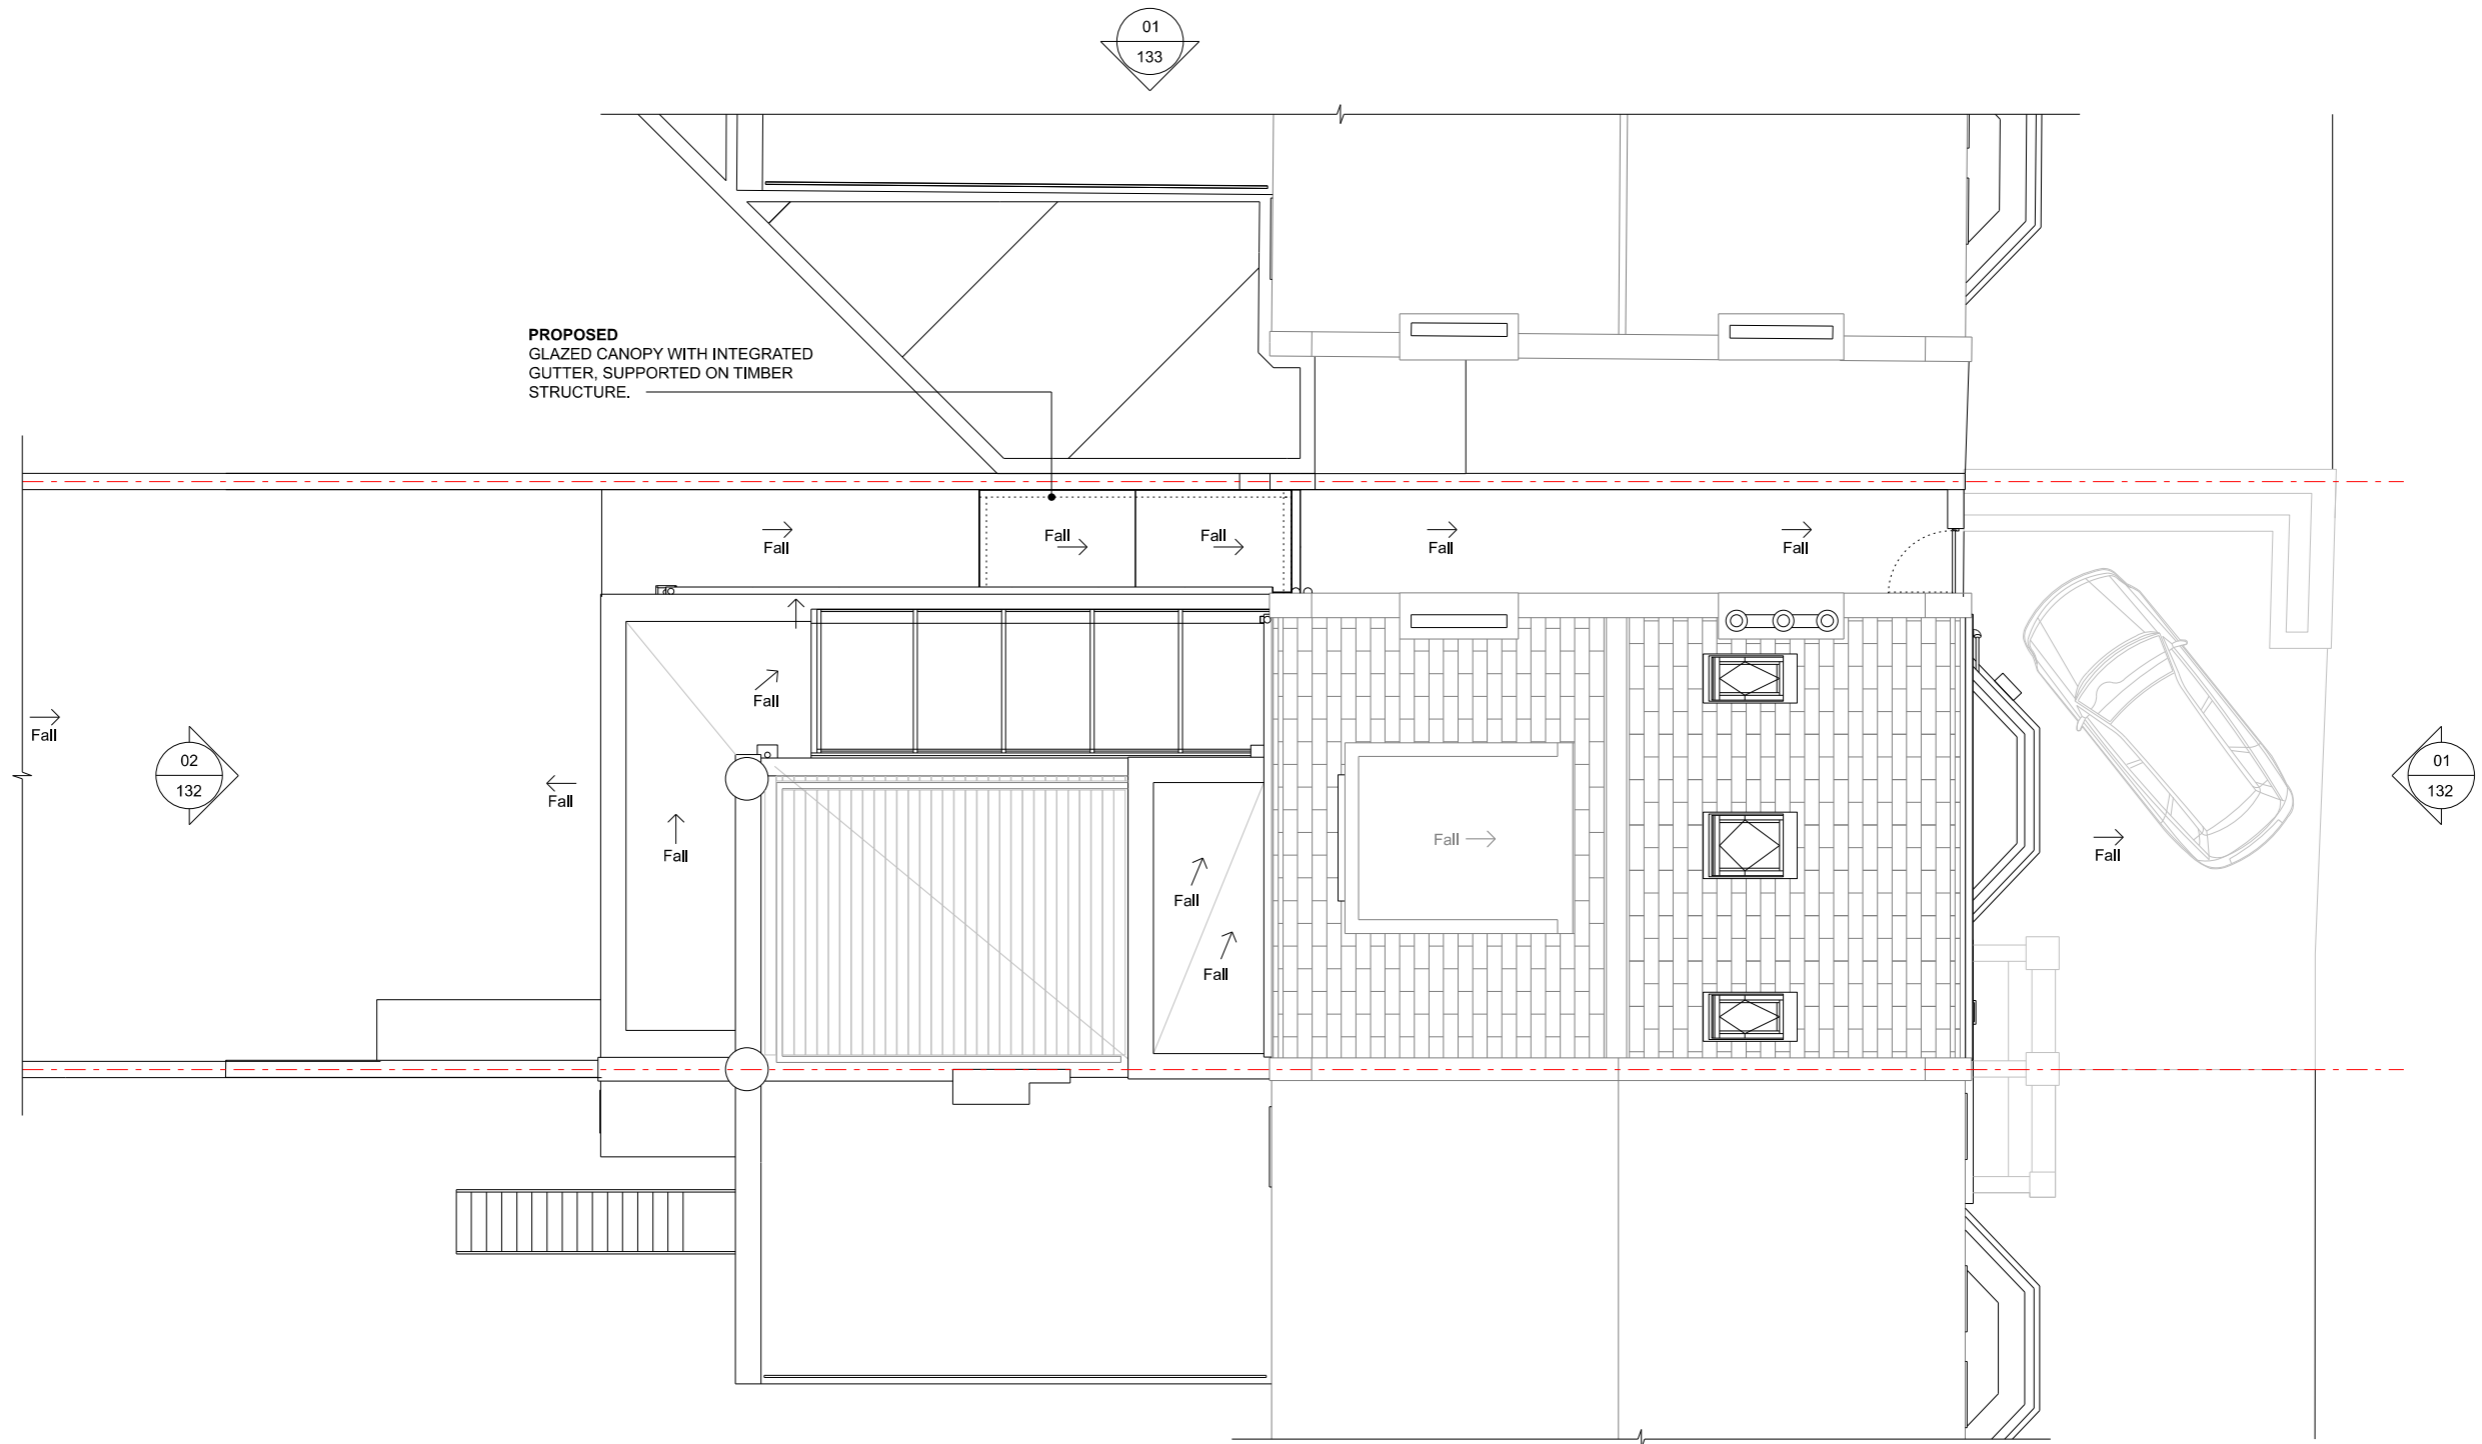


01 PROPOSED ROOF PLAN
1:100 @A3

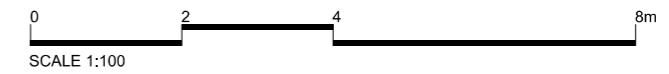

Rev	Date	Description	Drawn	Check
			SR	FL
00	22.12.2022	SIDE ALLEY CANOPY APPLICATION - ISSUED FOR PLANNING		


Do not Scale for Construction (Suitable for planning purposes only). Use figured dimensions only. All dimensions to be checked on site.
 All drawings to be read in conjunction with the Engineers' drawings. Any discrepancies between consultants drawings to be reported to the Architect before any work commences.
 The Contractor's attention is drawn to the Health & Safety matters identified in the Health & Safety plan as being potentially hazardous. These items should not be considered as a complete and final list. The Work Package Contractor's normal Health and Safety obligations still apply when undertaking constructional operations both on and off site.

PLANNING

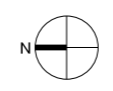

E: info@felixlewisarchitects.com
 T: 01622 535 010
 F: 01737 457 123
 W: www.felixlewisarchitects.com

Project:	52 SAVERNAKE ROAD, NW3 2JP
Title:	PROPOSED ROOF PLAN
Scale @A3:	1:100
Drawing and CAD File Number:	290-SK-131
Rev:	00

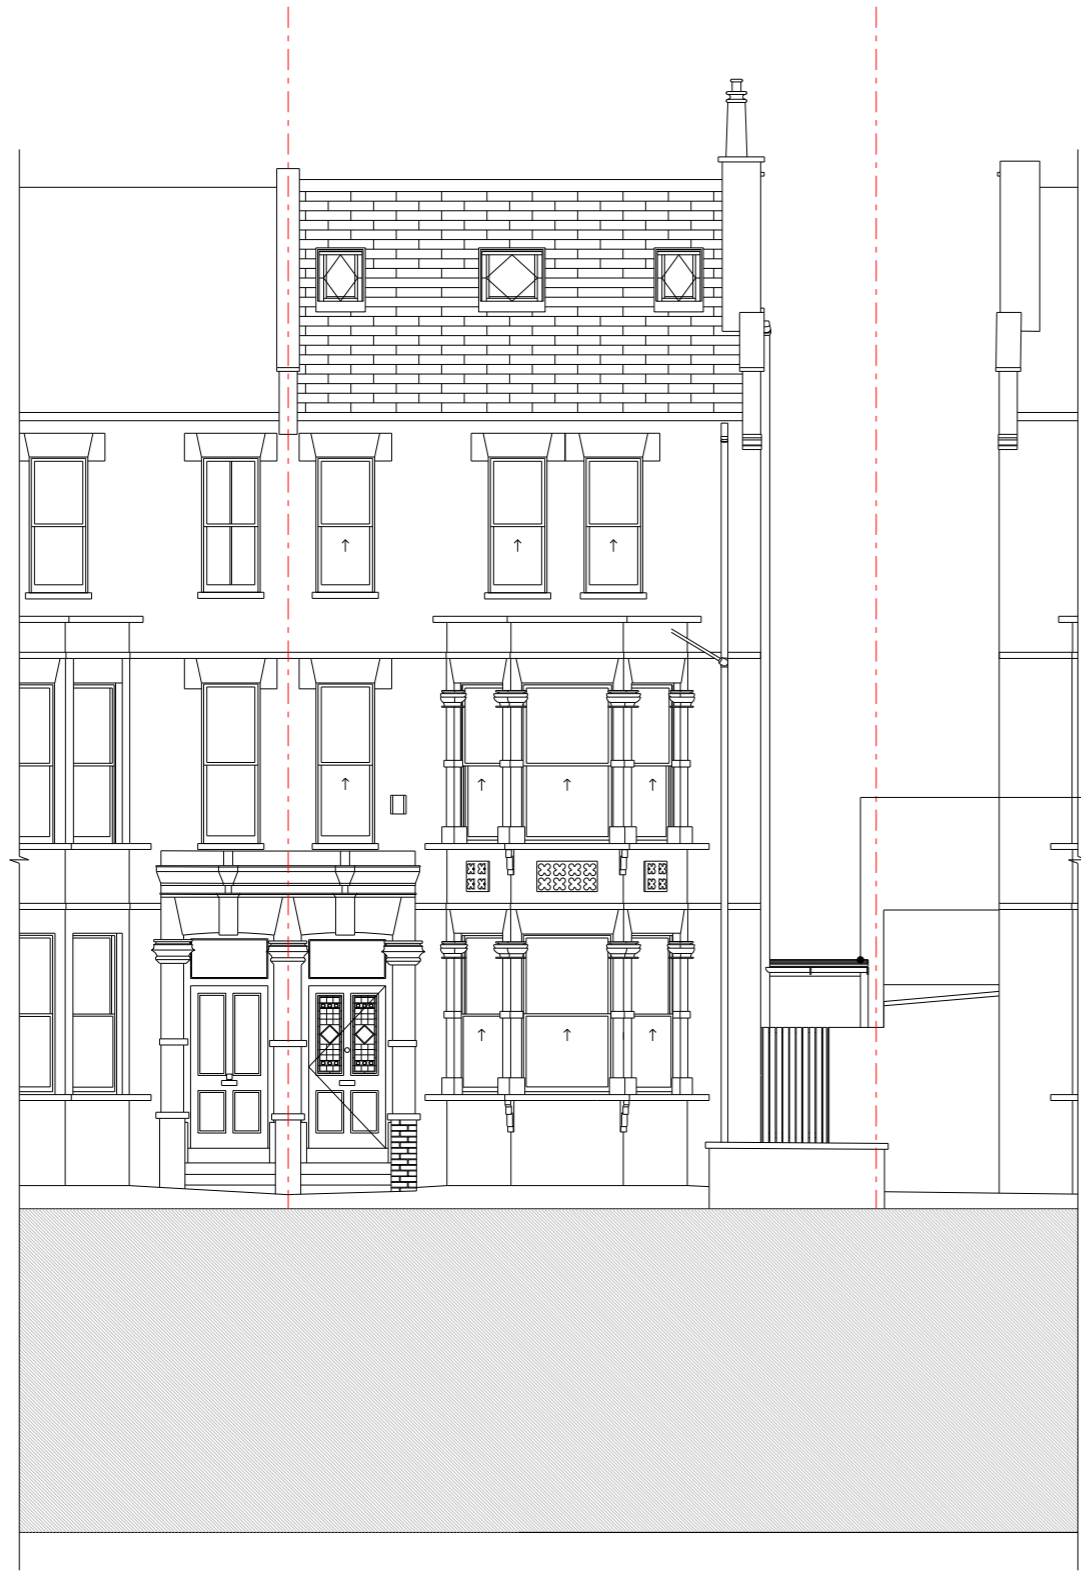


01 PROPOSED SOUTH ELEVATION
1:100 @A3

PROPOSED
GLAZED CANOPY WITH INTEGRATED
GUTTER, SUPPORTED ON TIMBER
STRUCTURE.

PROPOSED
CONTINUATION OF EXISTING
TIMBER TRELLIS



02 PROPOSED NORTH ELEVATION
1:100 @A3

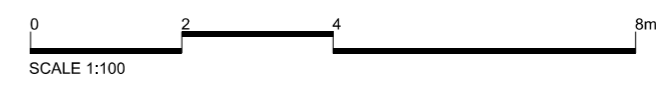


Rev	Date	Description	Drawn	Check
00	31.01.2023	SIDE ALLEY CANOPY APPLICATION - ISSUED FOR PLANNING	SR	FL

Do not Scale for Construction (Suitable for planning purposes only). Use figured dimensions only. All dimensions to be checked on site.
All drawings to be read in conjunction with the Engineers' drawings. Any discrepancies between consultants drawings to be reported to the Architect before any work commences.
The Contractor's attention is drawn to the Health & Safety matters identified in the Health & Safety plan as being potentially hazardous. These items should not be considered as a complete and final list. The Work Package Contractor's normal Health and Safety obligations still apply when undertaking constructional operations both on and off site.


PLANNING

E: info@felixlewisarchitects.com
T: 01622 535 010
T: 01737 457 123
W: www.felixlewisarchitects.com

Project:	52 SAVERNAKE ROAD, NW3 2JP
Title:	PROPOSED SOUTH & NORTH ELEVATIONS
Scale @A3:	1:100
Drawing and CAD File Number:	290-SK-132
Rev:	00

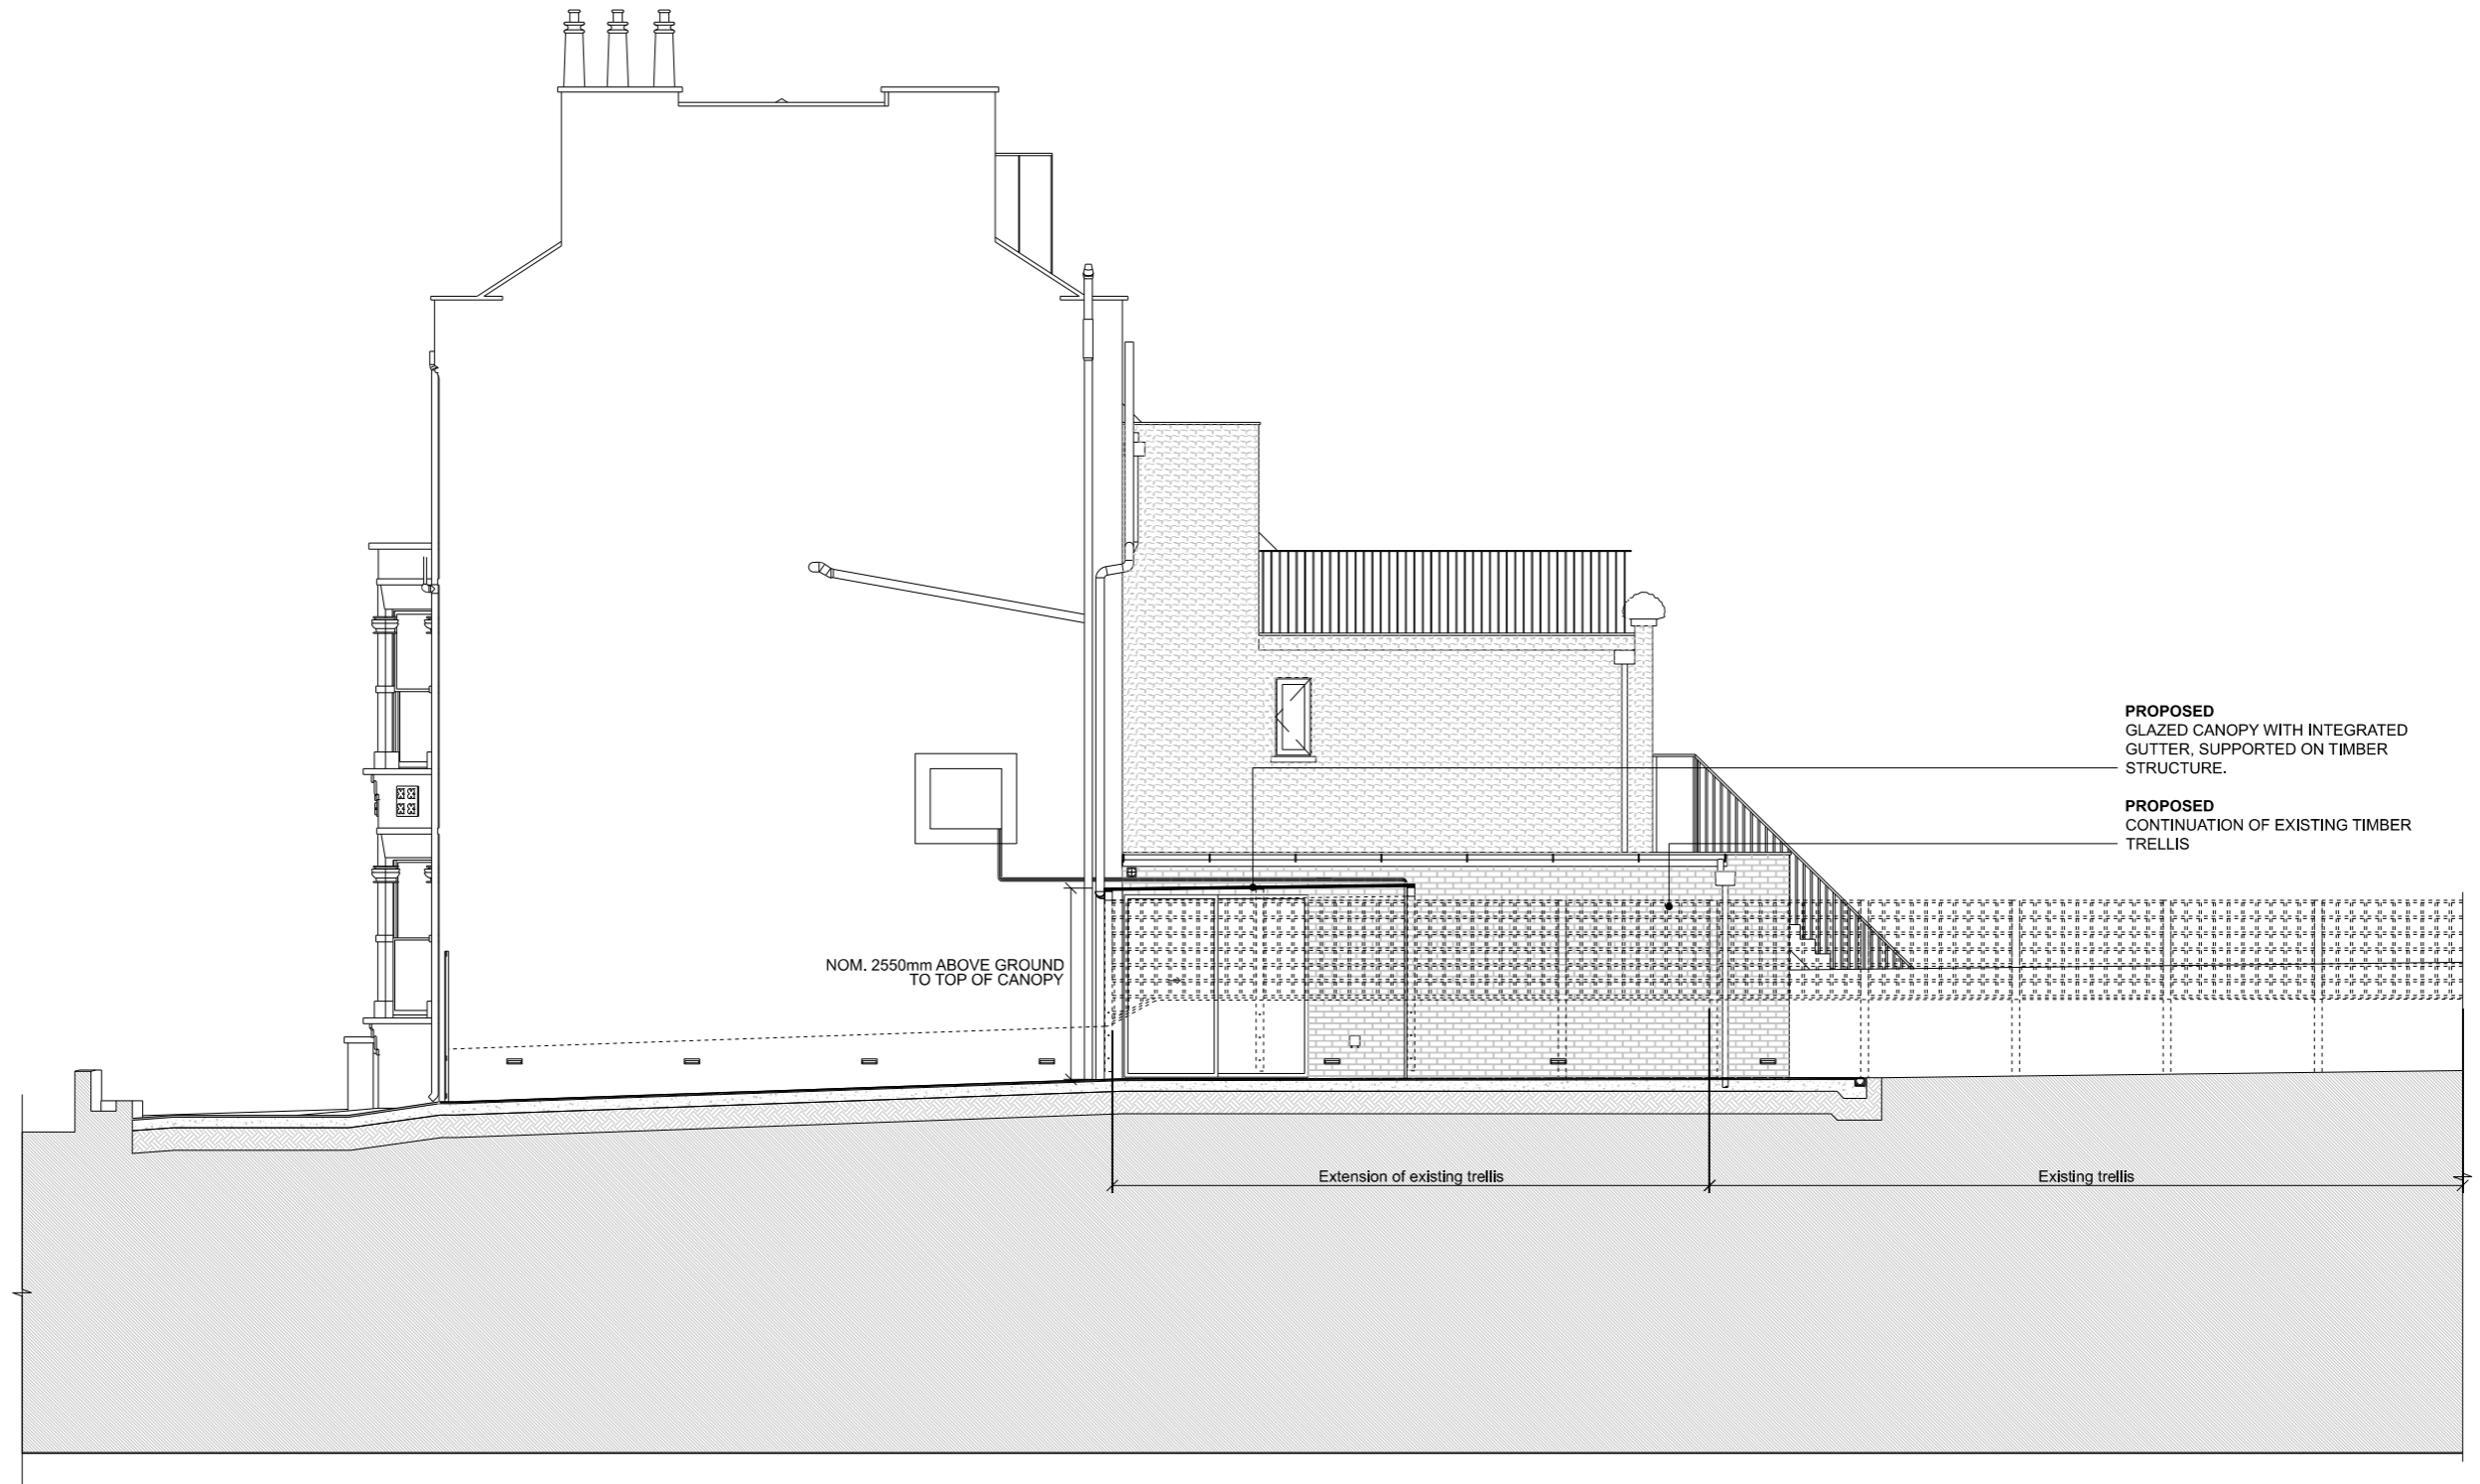

01 PROPOSED EAST ELEVATION
1:100 @A3

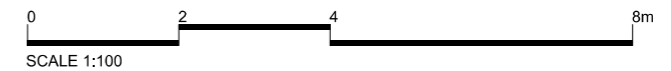


Rev	Date	Description	Drawn	Check
00	30.01.2023	SIDE ALLEY CANOPY APPLICATION - ISSUED FOR PLANNING	SR	FL
01	06.03.2023	HEIGHT DIMENSION ADDED TO CANOPY	SR	FL

Do not Scale for Construction (Suitable for planning purposes only). Use figured dimensions only. All dimensions to be checked on site.
All drawings to be read in conjunction with the Engineers' drawings. Any discrepancies between consultants drawings to be reported to the Architect before any work commences.
The Contractor's attention is drawn to the Health & Safety matters identified in the Health & Safety plan as being potentially hazardous. These forms should not be considered as a complete and final list. The Work Package Contractor's normal Health and Safety obligations still apply when undertaking constructional operations both on and off site.

PLANNING

E: info@felixlewisarchitects.com
T: 01622 535 010
F: 01737 457 123
W: www.felixlewisarchitects.com

Project:	52 SAVERNAKE ROAD, NW3 2JP
Title:	PROPOSED EAST ELEVATION
Scale @A3:	1:100
Drawing and CAD File Number:	290-SK-133
Rev:	01

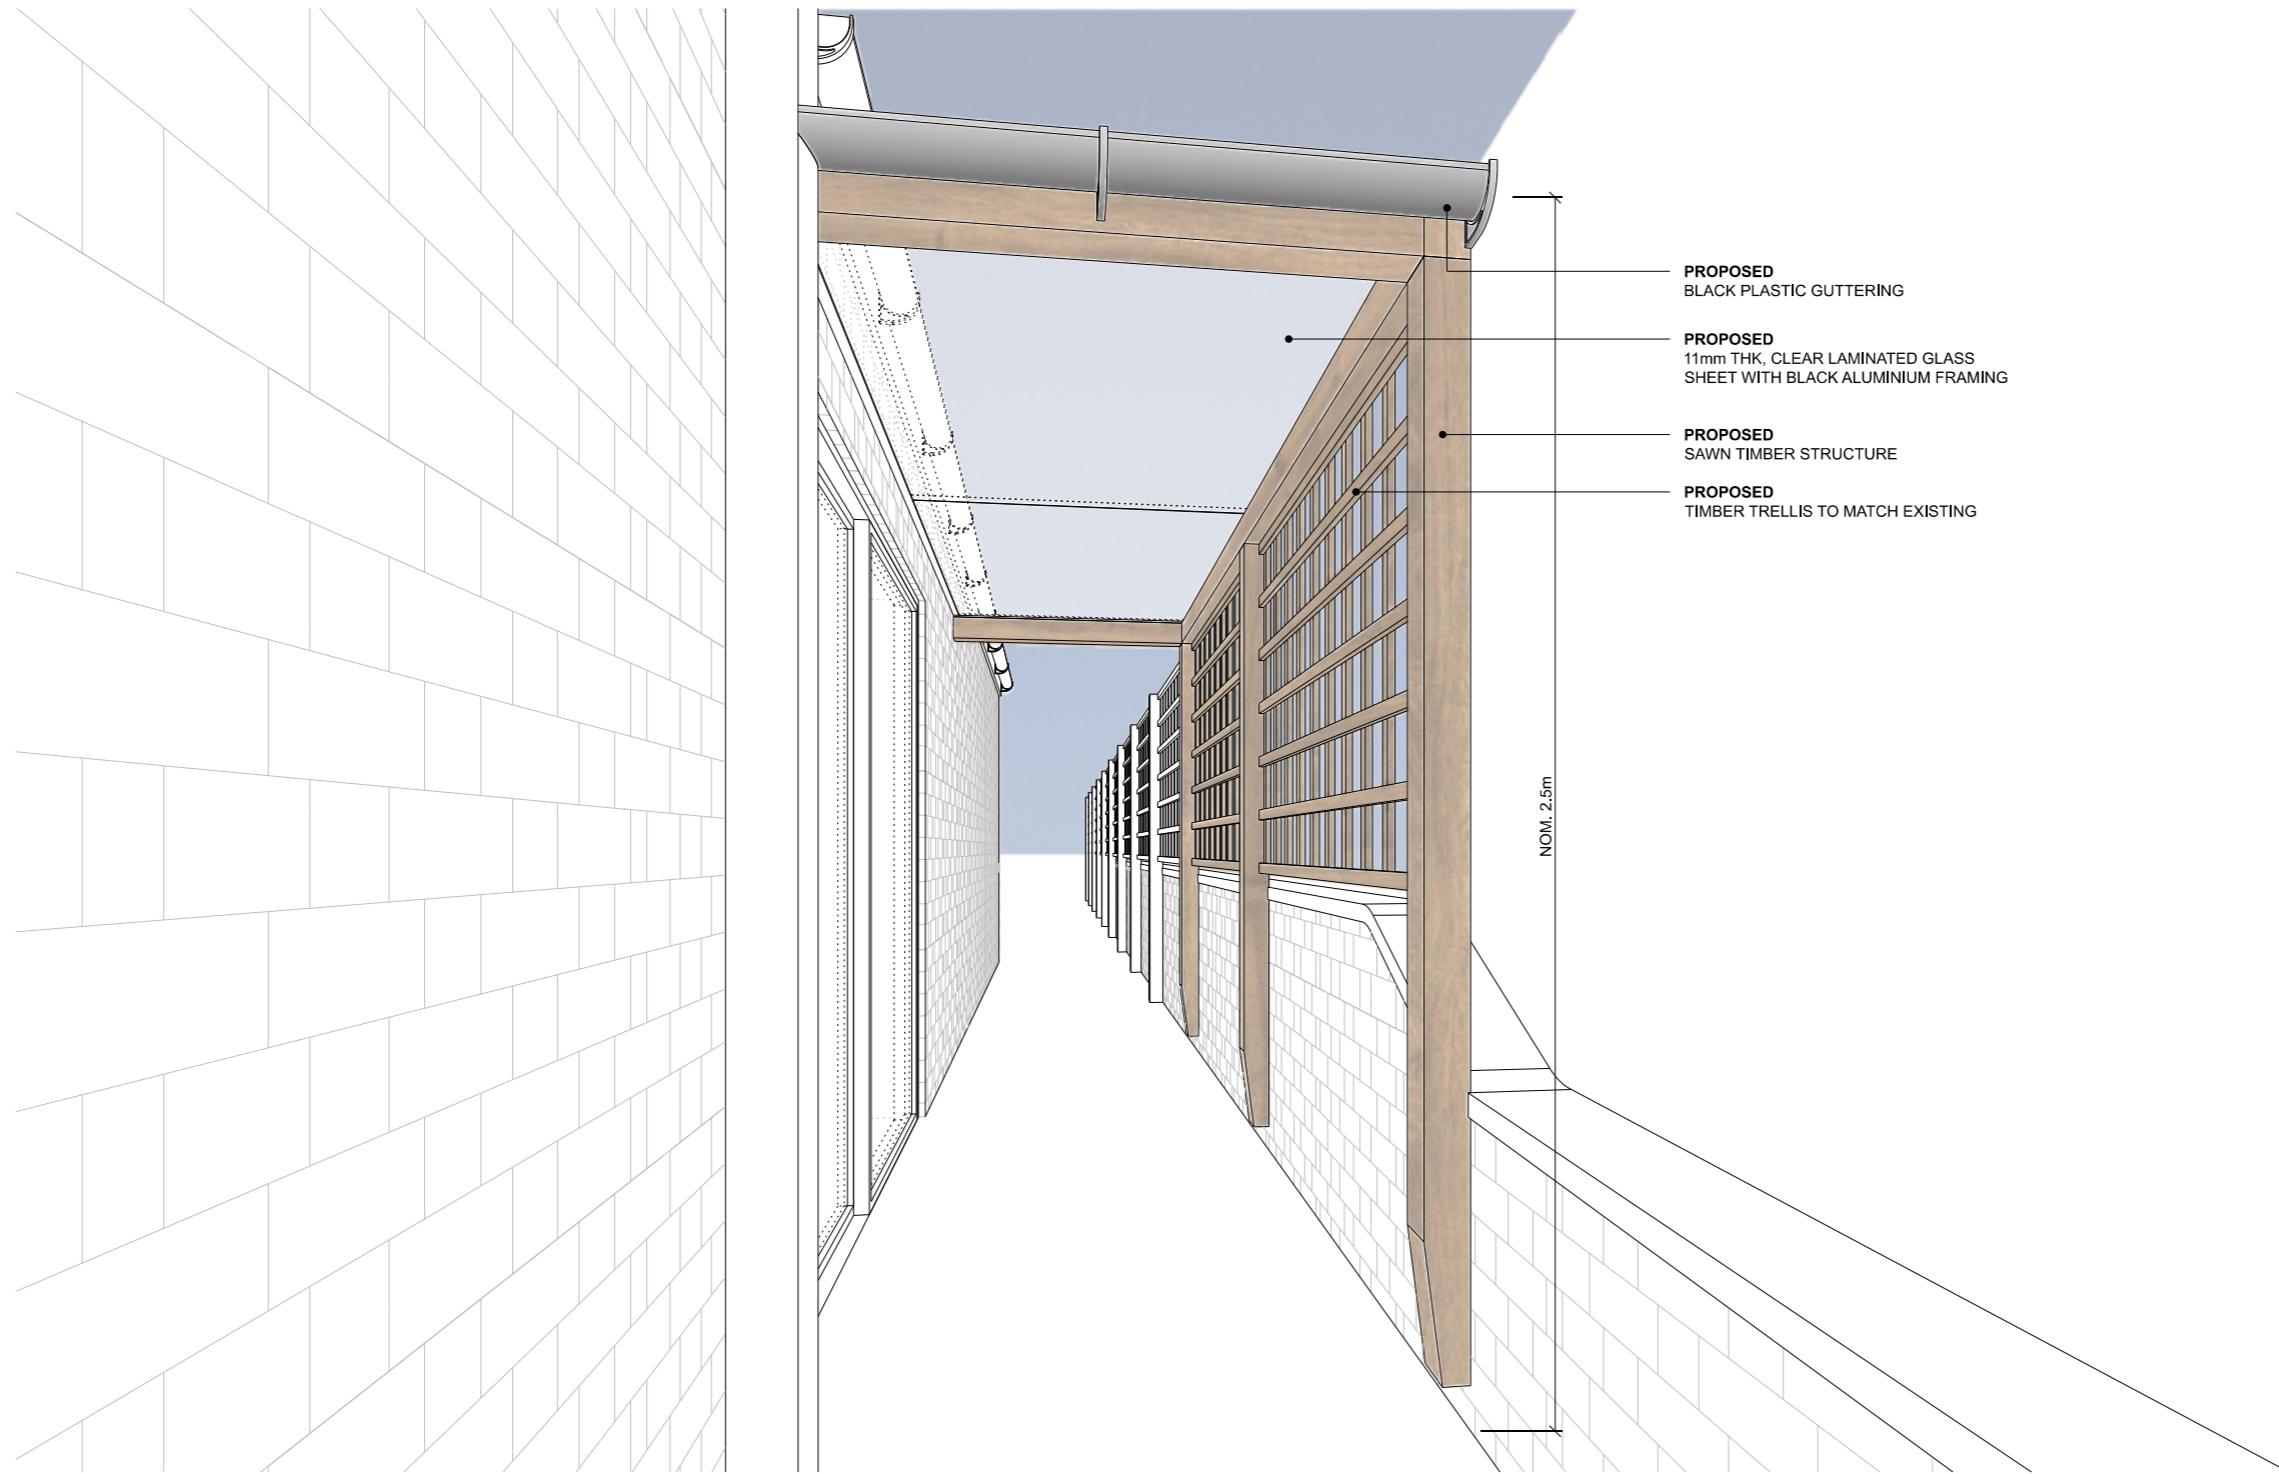

PROPOSED
BLACK PLASTIC GUTTERING

PROPOSED
11mm THK, CLEAR LAMINATED GLASS SHEET WITH BLACK ALUMINIUM FRAMING

PROPOSED
SAWN TIMBER STRUCTURE

PROPOSED
TIMBER TRELLIS TO MATCH EXISTING

NOM. 2.5m



11mm THK, CLEAR LAMINATED GLAZING




EDGE FRAMING TO GLASS, 25mm x 25mm EQUAL ANGLE IN ALUMINIUM, PAINTED BLACK



SAWN TIMBER FRAMING STRUCTURE



BLACK PLASTIC GUTTERING

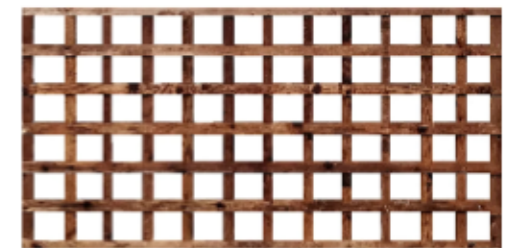

TIMBER TRELLIS TO MATCH EXISTING

01 PERSPECTIVE VIEW OF CANOPY STRUCTURE WITH INDICATIVE MATERIALS

NTS

Rev	Date	Description	Drawn	Check
00	05.03.2023	SIDE ALLEY CANOPY APPLICATION - ISSUED FOR PLANNING	SR	FL

Do not Scale for Construction (Suitable for planning purposes only). Use figured dimensions only. All dimensions to be checked on site.
All drawings to be read in conjunction with the Engineers' drawings. Any discrepancies between consultants drawings to be reported to the Architect before any work commences.
The Contractor's attention is drawn to the Health & Safety matters identified in the Health & Safety plan as being potentially hazardous. These items should not be considered as a complete and final list. The Work Package Contractor's normal Health and Safety obligations still apply when undertaking constructional operations both on and off site.

PLANNING

E: info@felixlewisarchitects.com
T: 01622 535 010
F: 01737 457 123
W: www.felixlewisarchitects.com

Project: 52 SAVERNAKE ROAD, NW3 2JP

Title: SIDE ALLEY CANOPY MATERIALS

Scale @A3: NTS Drawing and CAD File Number: 290-SK-134 Rev: 00