

BEDFORD WAY

BEDFORD WAY



© Architon LLP 2014


This drawing is the property of Architon LLP and must not be divulged to anyone, copied or reproduced, or used for marketing, advertising or promotional purposes without the express written permission of Architon LLP.

All dimensions are to be checked on site and not scaled from this drawing. Contractors must verify all dimensions on site before setting out, commencing work or preparing shop drawings. Any discrepancies on this drawing with other contract documentation to be reported immediately for clarification.

Notes

— SITE BOUNDARY

— AREAS OF APPLICATION WORKS

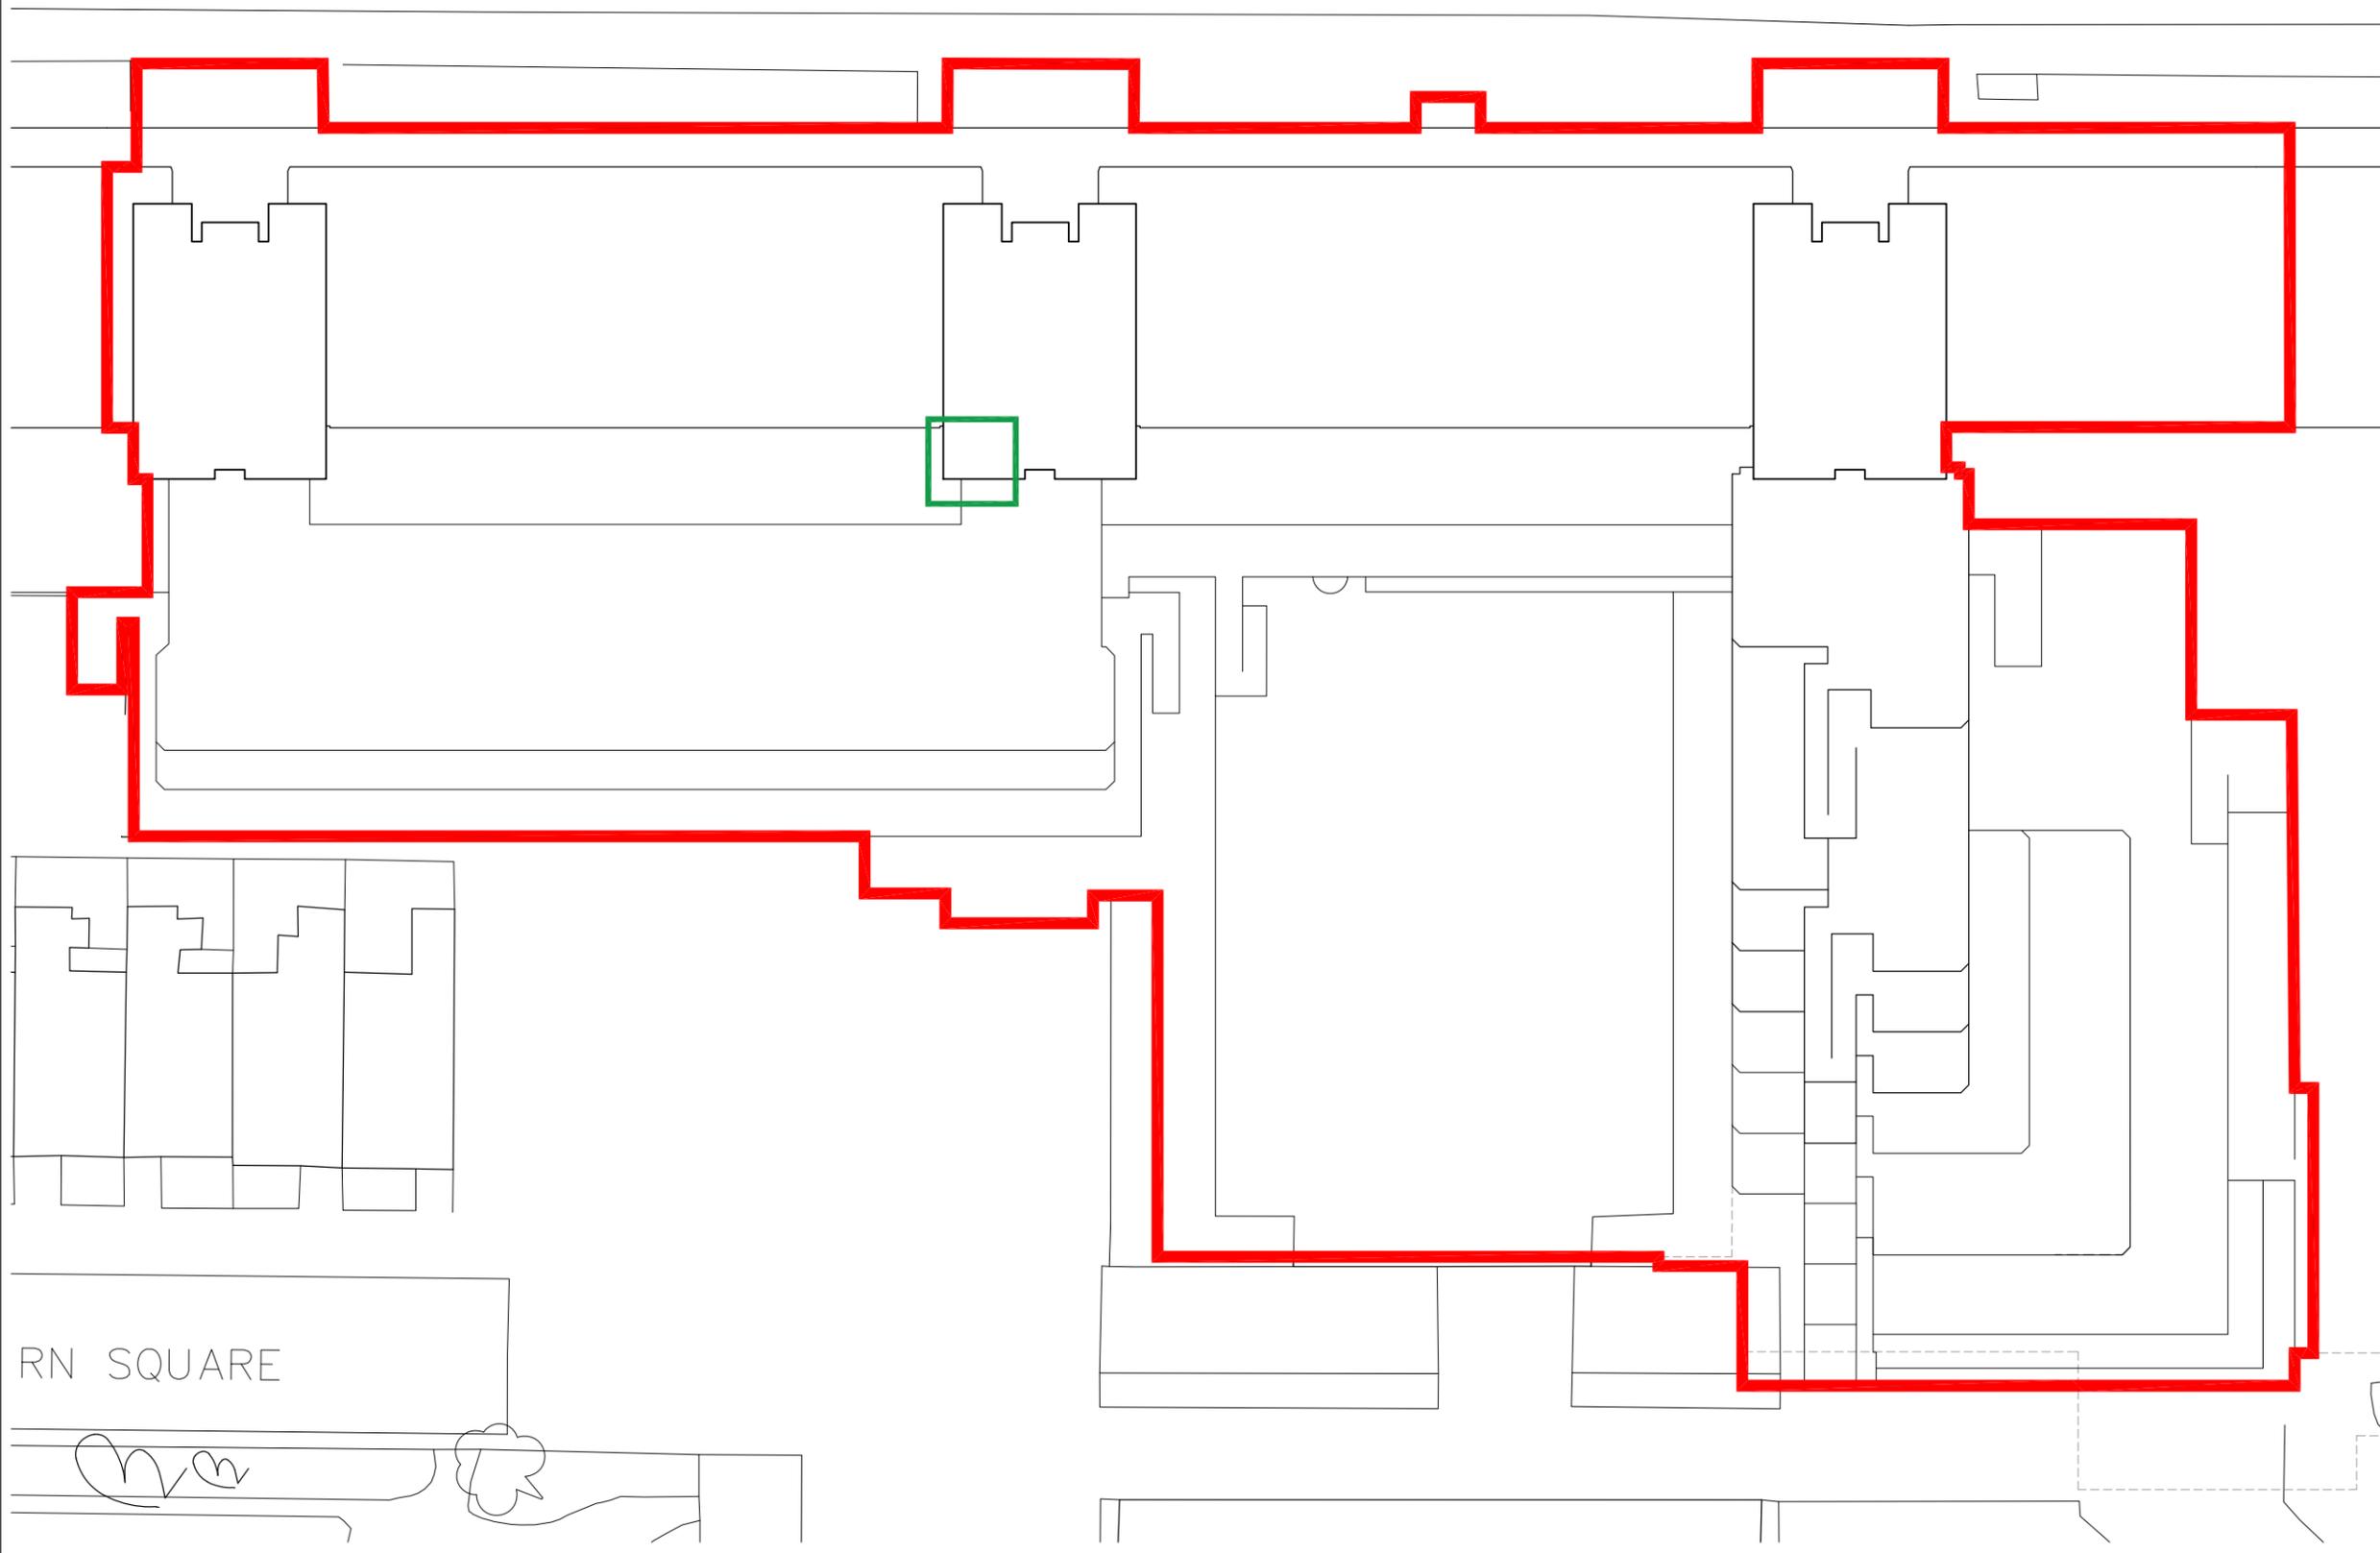

RN SQUARE

PLANNING ISSUE

P1	Planning Issue for approval	16.01.2023
Rev	Description	Date



Job title  
 University College London  
 Institute of Education  
 Phase 2  
 20 Bedford Way, WC1H 0AL

Drawing title  
 Site Plan  
 Planning Application 2E  
 Refueling & Dumping Station

Scale	Date	Drawn
1:200 @A1	Nov 22	MJR

**ARCHITON LLP**

CHARTERED ARCHITECTS · DESIGN ·  
 PLANNING CONSULTANTS · DEVELOPMENT ·  
 BUILDING COST MANAGEMENT

REGENCY HOUSE  
 17 WEST STREET  
 EPSOM KT18 7RL  
 TEL: 01372 745600  
 FAX: 01372 745016  
 Email: info@architon.com

Drawing No  
 3147-P5-2002 P1

ARCHITON LLP  
 certified to:  
 BS EN ISO 9001  
 BS EN ISO 14001  
 IP Accreditation

1 Site Plan  
 1:200 @ A1

