


These plans are project and site specific and shall only be used for their intended purpose unless otherwise permitted in written consent of Brian O'Reilly Architects

All dimensions shown are indicative and must be double checked on site by the contractor. Any inconsistencies found must be reported to Brian O'Reilly Architects

DO NOT SCALE FROM THE DRAWING


A-A

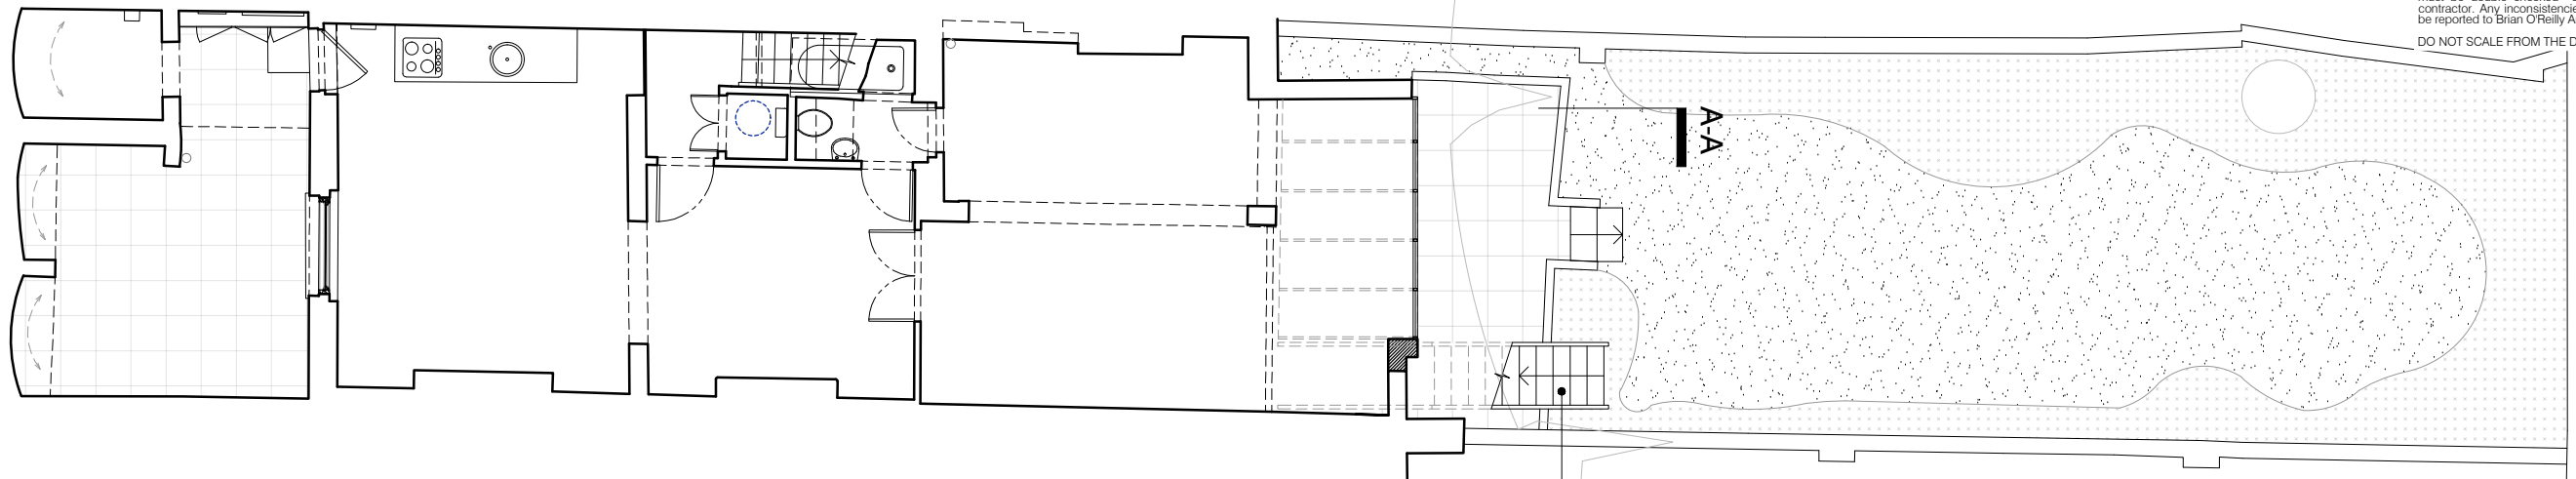

01 PROPOSED LOWER-GROUND FLOOR PLAN  
scale 1:100

proposed staircase  
to garden

A-A

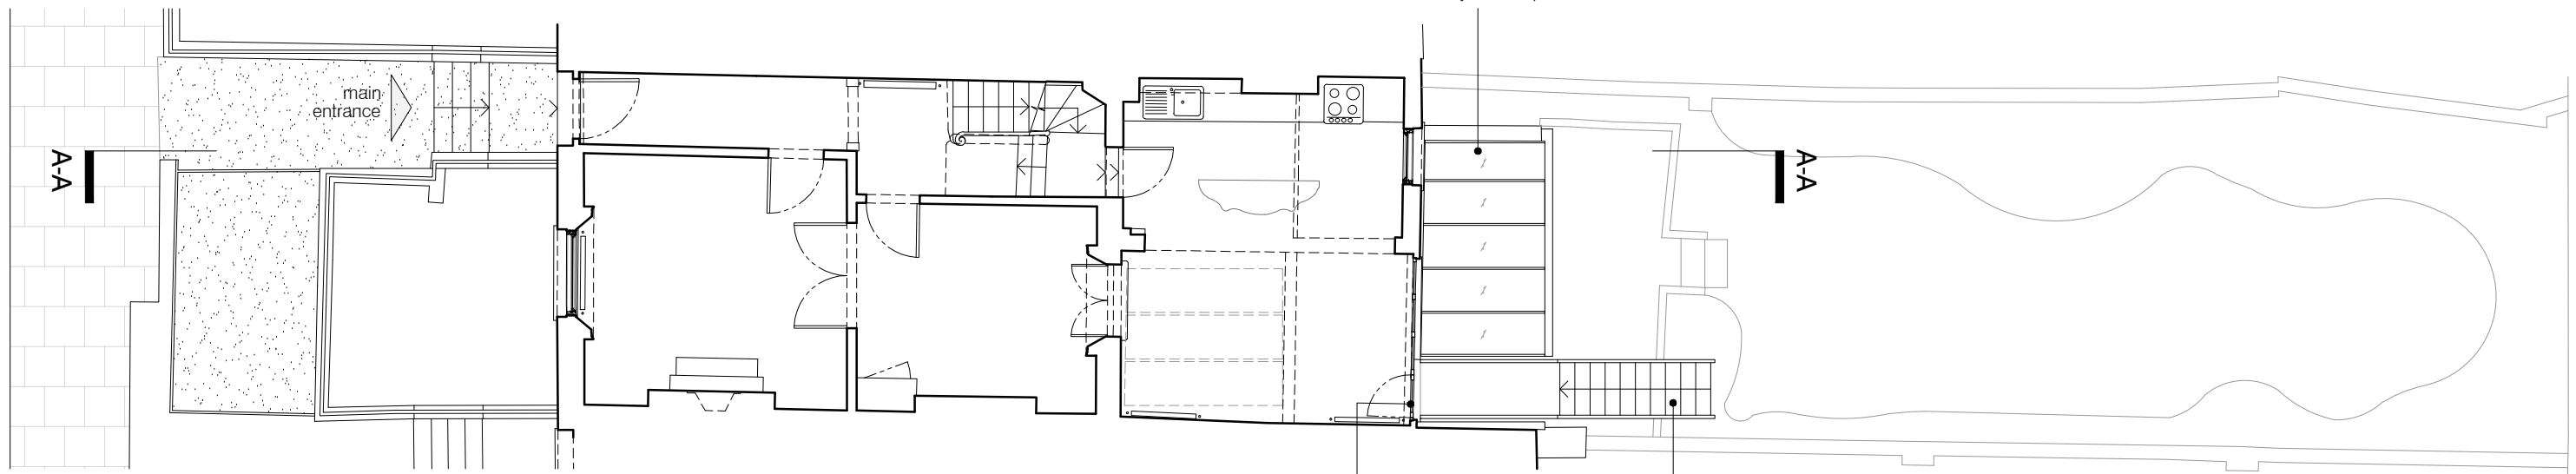


02 PROPOSED GROUND FLOOR PLAN  
scale 1:100

proposed aluminium  
conservatory to be replaced

proposed timber  
framed glazing to  
be modified

proposed staircase  
to garden

A-A

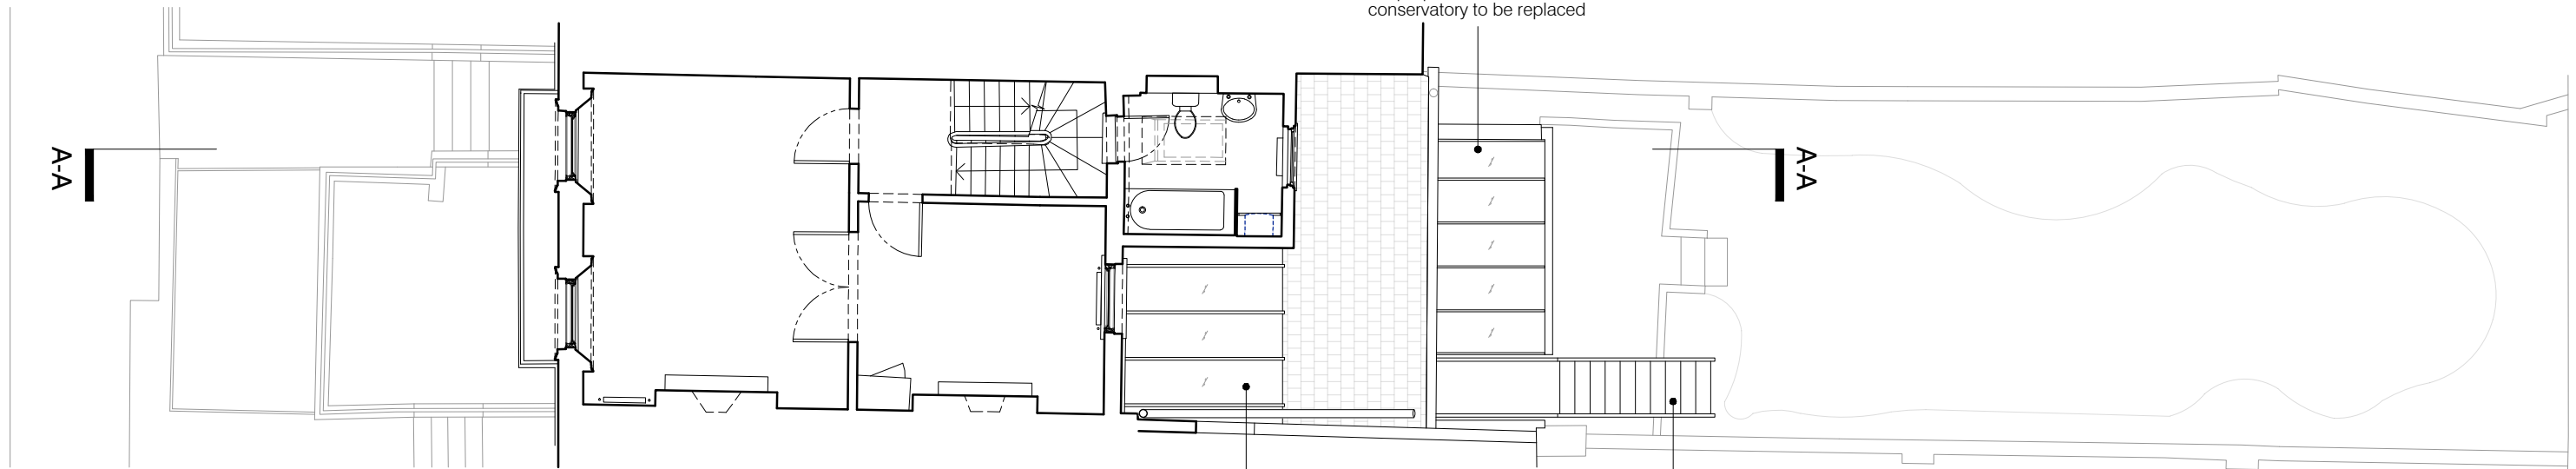

03 PROPOSED FIRST FLOOR PLAN  
scale 1:100

proposed rooflights  
to be replaced

proposed staircase  
to garden



0 2 4 10m

project  
70 ALBERT STREET, LONDON NW1 7NR

**BRIAN O'REILLY ARCHITECTS**

31 Oval Road, London, NW1 7EA +44 (0)20 7267 1184  
www.brianoreillyarchitects.com mail@brianoreillyarchitects.com


status / number  
PROPOSED/552-101-P 1:100 @ A3

drawing  
PROPOSED LOWER-  
GROUND, GROUND &  
FIRST FLOOR PLAN  
date  
03.02.2023


These plans are project and site specific and shall only be used for their intended purpose unless otherwise permitted in written consent of Brian O'Reilly Architects

All dimensions shown are indicative and must be double checked on site by the contractor. Any inconsistencies found must be reported to Brian O'Reilly Architects


DO NOT SCALE FROM THE DRAWING

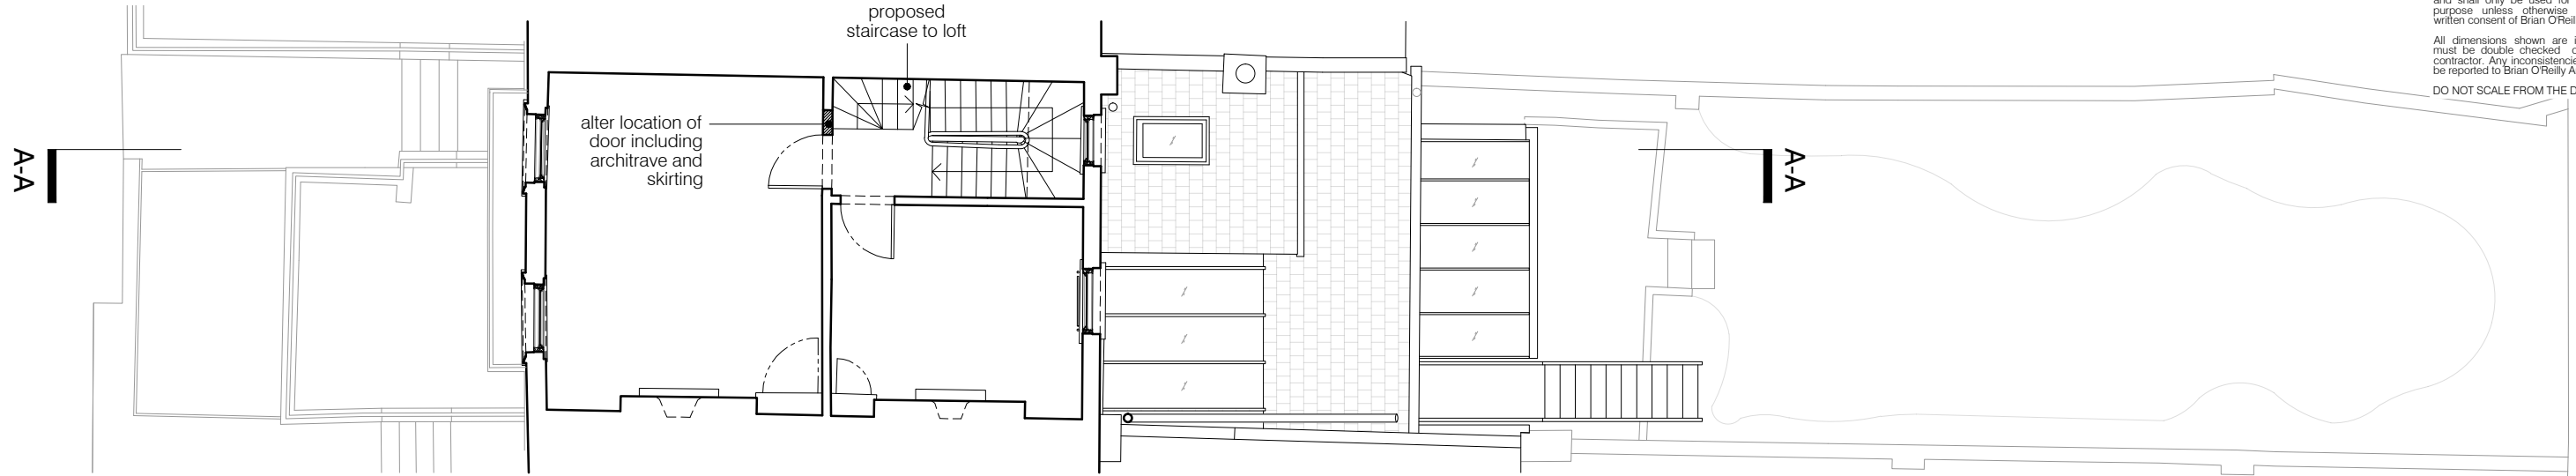

01 PROPOSED SECOND FLOOR PLAN  
scale 1:100

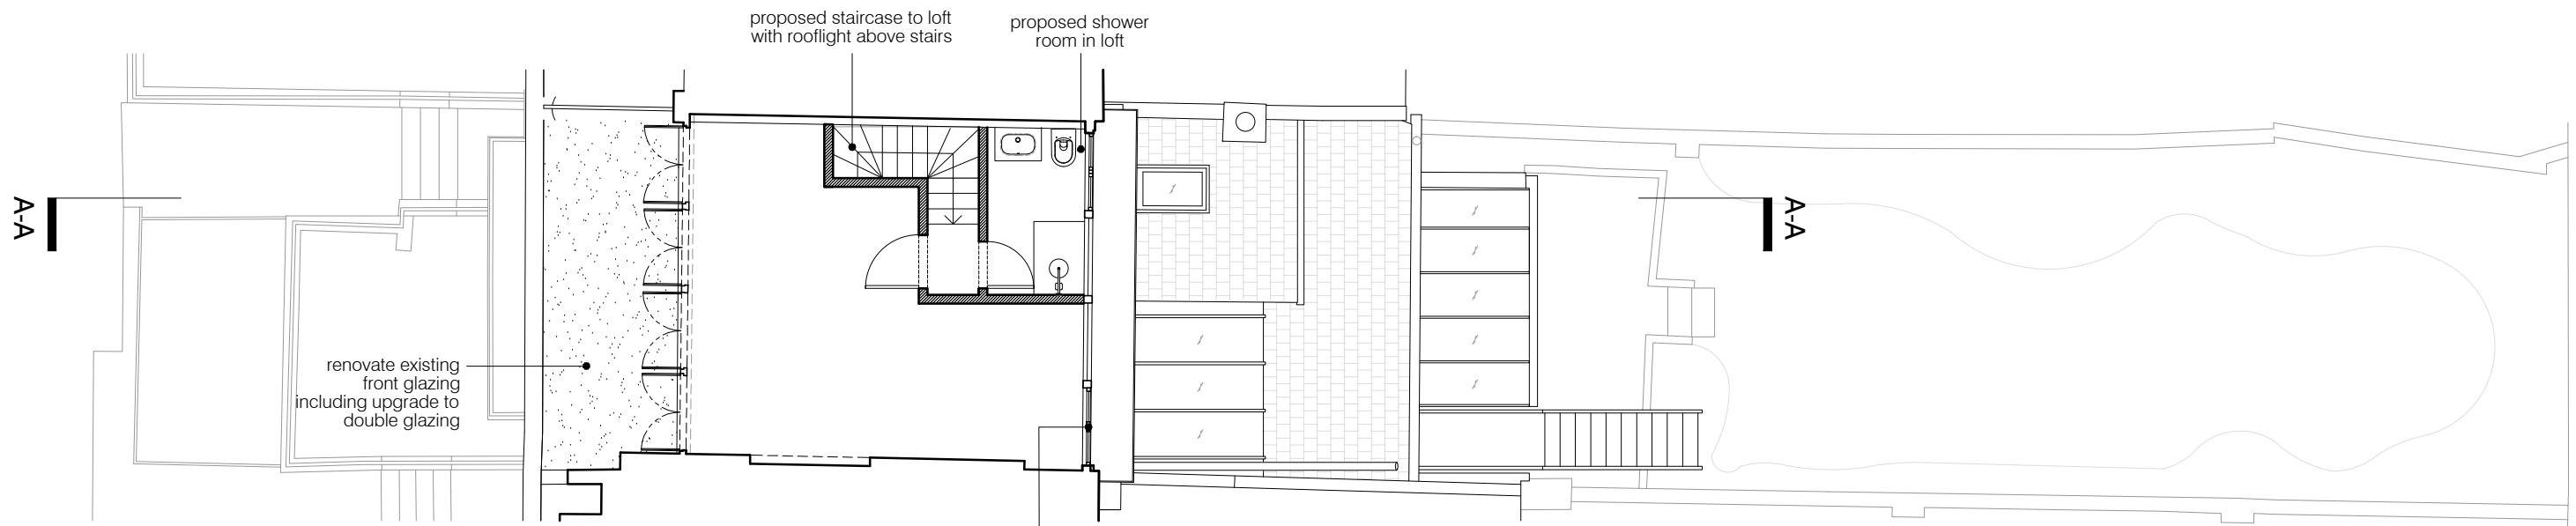

02 PROPOSED THIRD FLOOR PLAN  
scale 1:100

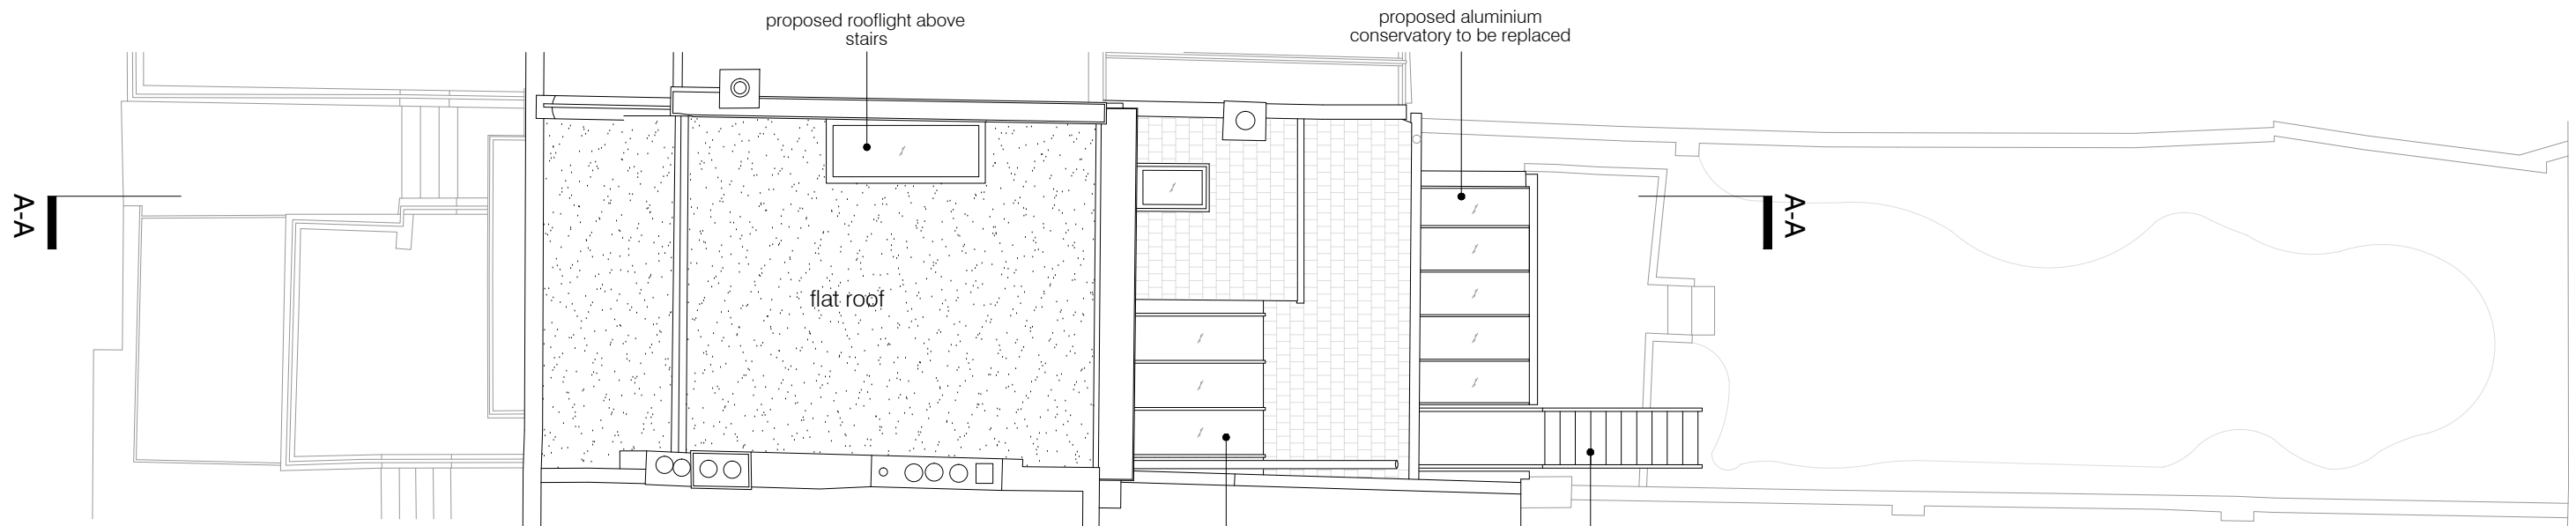

03 PROPOSED ROOF PLAN  
scale 1:100



project  
70 ALBERT STREET, LONDON NW1 7NR

**BRIAN O'REILLY ARCHITECTS**  
31 Oval Road, London, NW1 7EA +44 (0)20 7267 1184  
www.brianoreillyarchitects.com mail@brianoreillyarchitects.com

status / number  
PROPOSED/552-102-P 1:100 @ A3

drawing  
PROPOSED SECOND,  
THIRD & ROOF PLAN  
date  
03.02.2023