



1 Existing South East Elevation Second Floor
Scale: 1 : 20

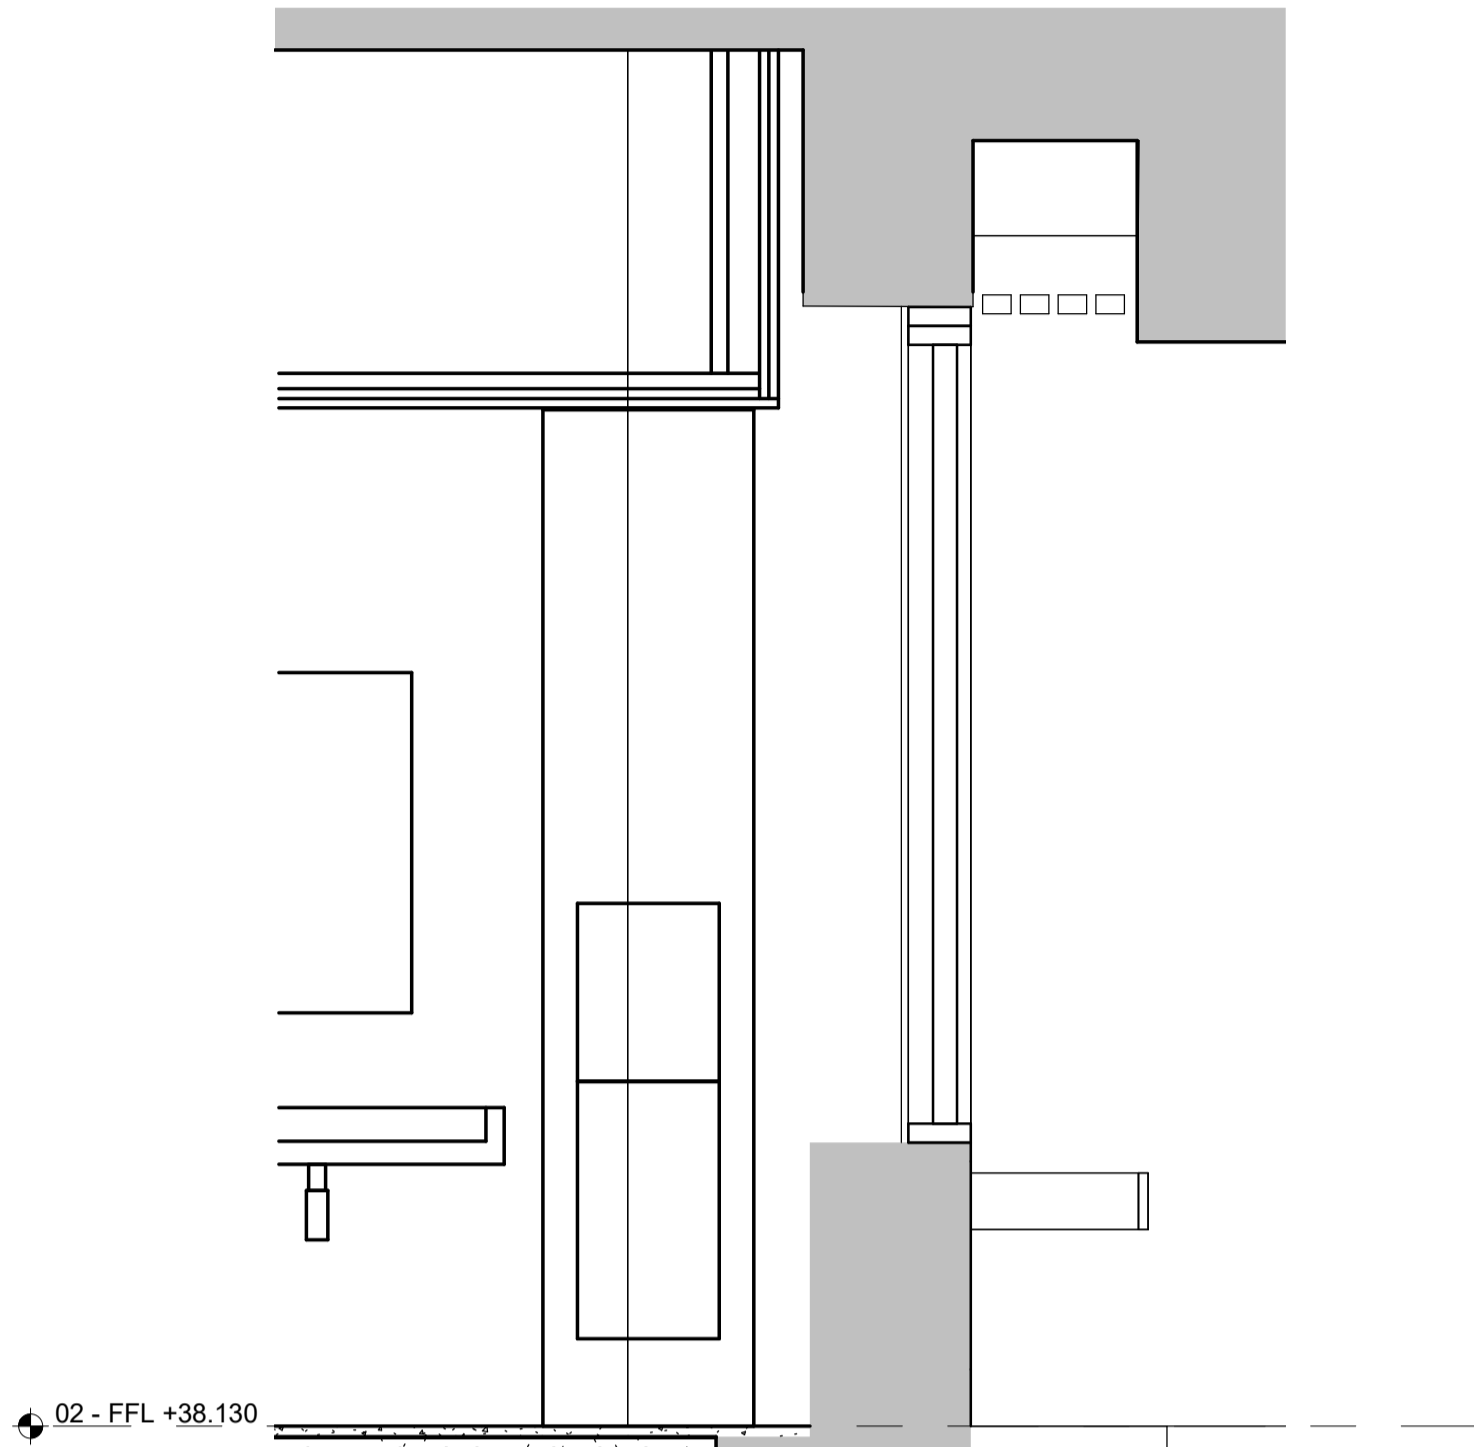


3 Existing - Planning - Louvre Detail
Scale: 1 : 20

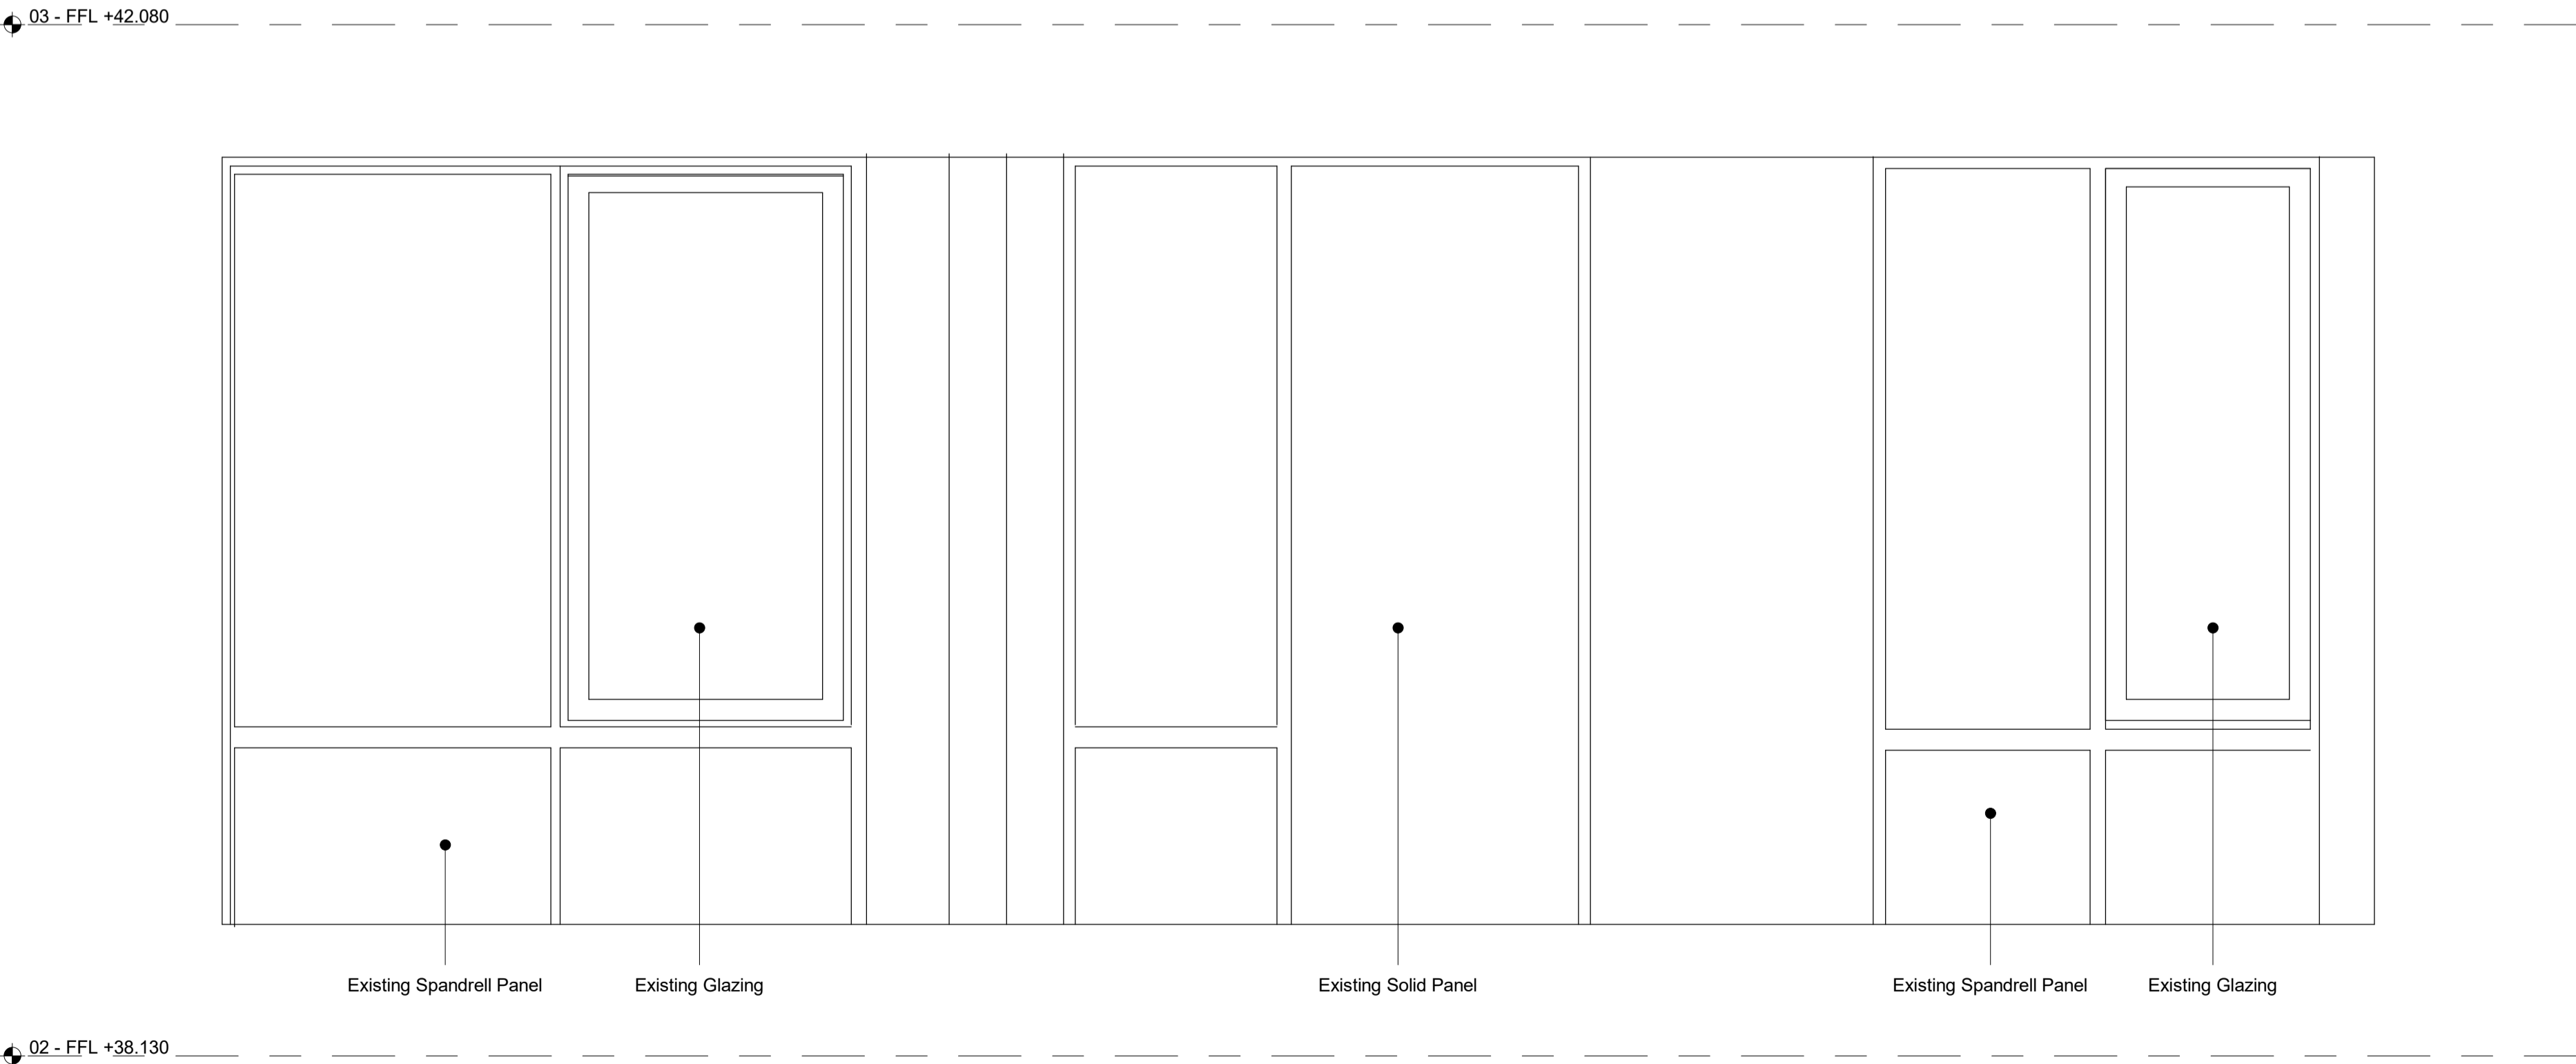

2 Existing North East Elevation - Planning - Callout 1
Scale: 1 : 20

Do not scale. All dimensions to be confirmed on site.
Information contained in this drawing is the sole
copyright of Orms designers + architects ltd and is not
to be reproduced without permission.

Key Plan:

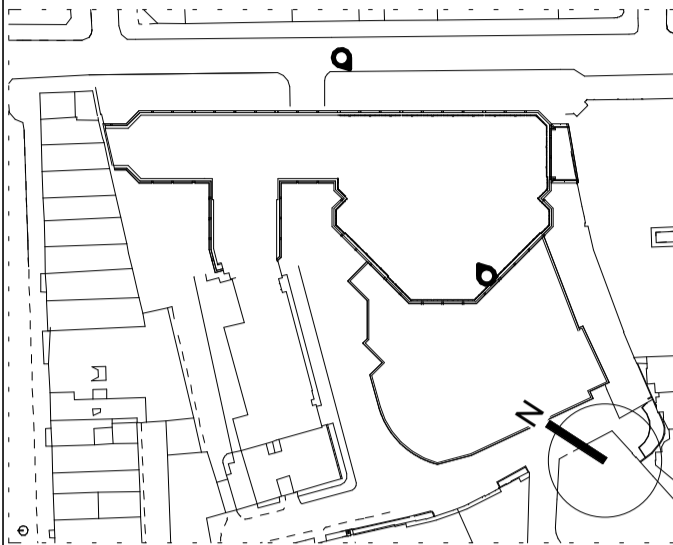

CDM risks relevant to this drawing:

Notes:

C01	23.02.28	Issued for Planning
C02	23.03.03	Issued for Planning
P01	22.12.16	Issued for Planning Review
Rev.	Date	Description

Issued for:

A3 - PLANNING

Orms

1 Oliver's Yard
55-71 City Road
London
EC1Y 1HQ
0207 833 8533
orms@orms.co.uk
orms.co.uk

Project:

Stephen Street Second Floor

Drawing title:

Proposed Louvre Details
Second Floor WC
Planning

Scale@A1

As indicated

Project No.

2188

Drawing Number

Project Originator Zone Location Type Role Number

SS2-ORM-00-02-DR-A-12702

Rev.

C02