



1 Proposed South East Elevation Second Floor  
Scale: 1 : 20

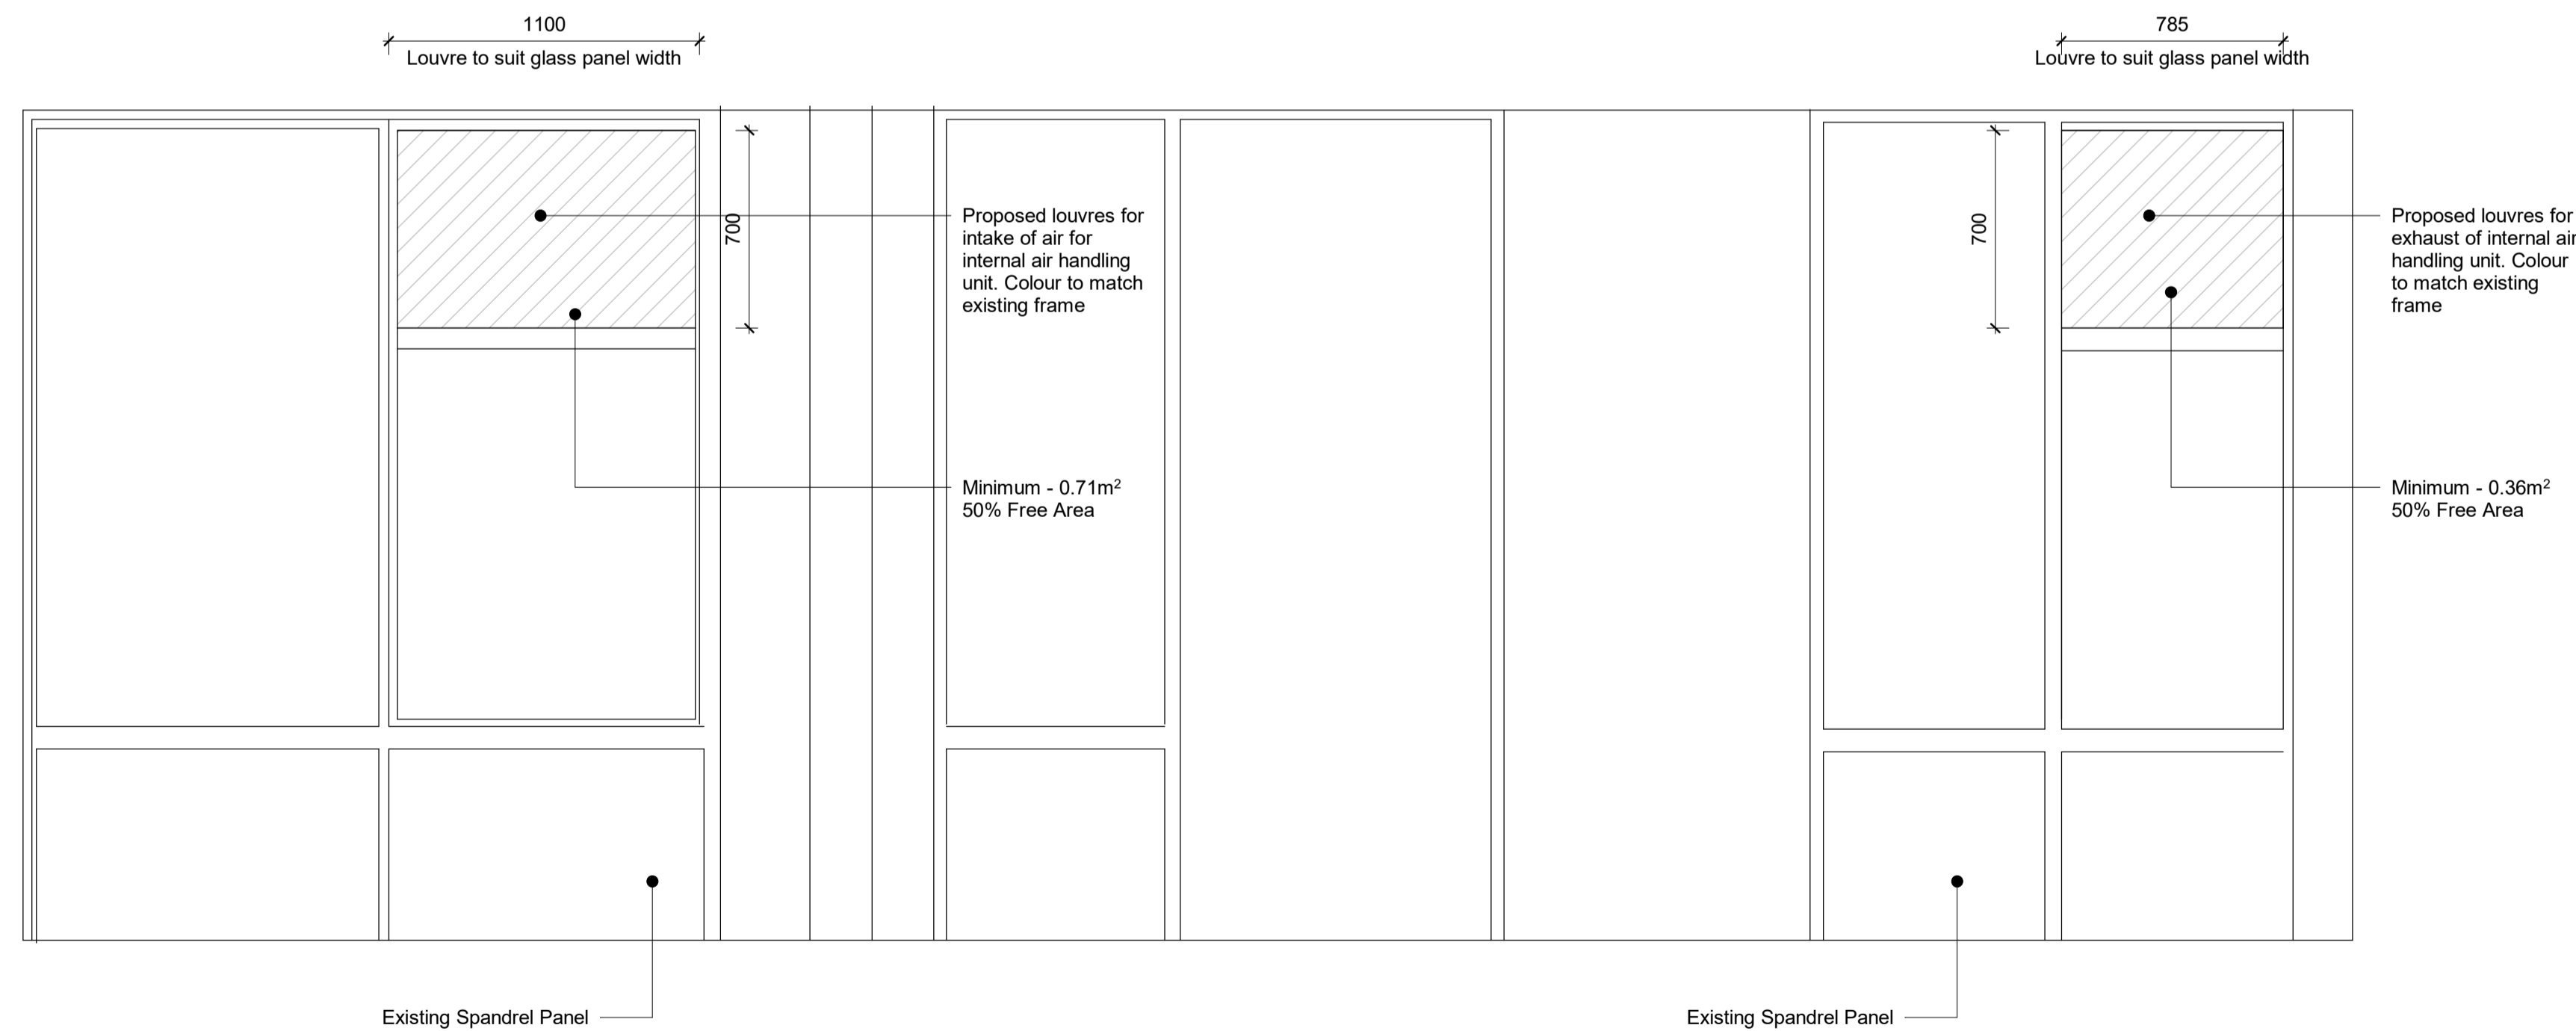

2 Proposed North West Elevation - Second Floor  
Scale: 1 : 20

Do not scale. All dimensions to be confirmed on site. Information contained in this drawing is the sole copyright of Orms designers + architects ltd and is not to be reproduced without permission.

Key Plan:

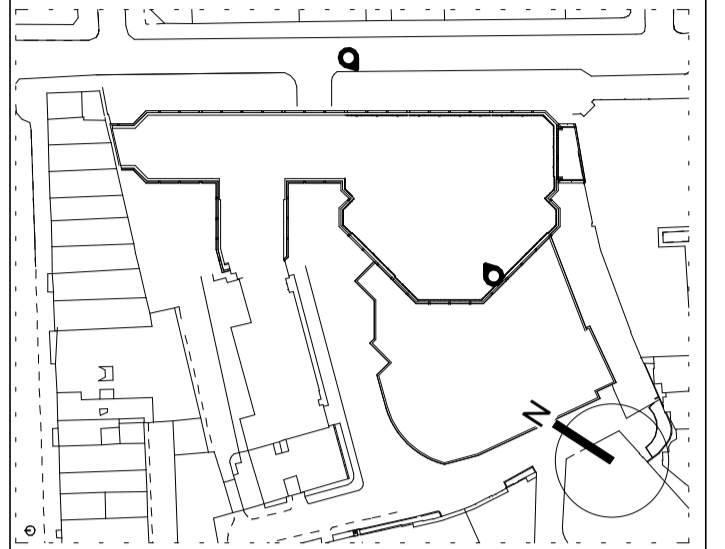

CDM risks relevant to this drawing:

Notes:

All dimensions to be verified on site

C01	23.02.28	Issued for Planning
P01	22.12.16	Issued for Planning Review
<b>Rev.</b>	<b>Date</b>	<b>Description</b>

Issued for:  
A3 - PLANNING

**Orms**

1 Oliver's Yard  
55-71 City Road  
London  
EC1Y 1HQ  
0207 833 8533  
orms@orms.co.uk  
orms.co.uk

Project:  
Stephen Street Second Floor

Drawing title:  
Proposed Louvre Details  
Second Floor WC  
Planning

Scale@A1 Project No.  
As indicated 2188

Drawing Number Rev.  
Project Originator Zone Location Type Role Number  
SS2-ORM-00-02-DR-A-12703 C01