



1 Planning - Existing South West Elevation Second Floor  
Scale: 1 : 20

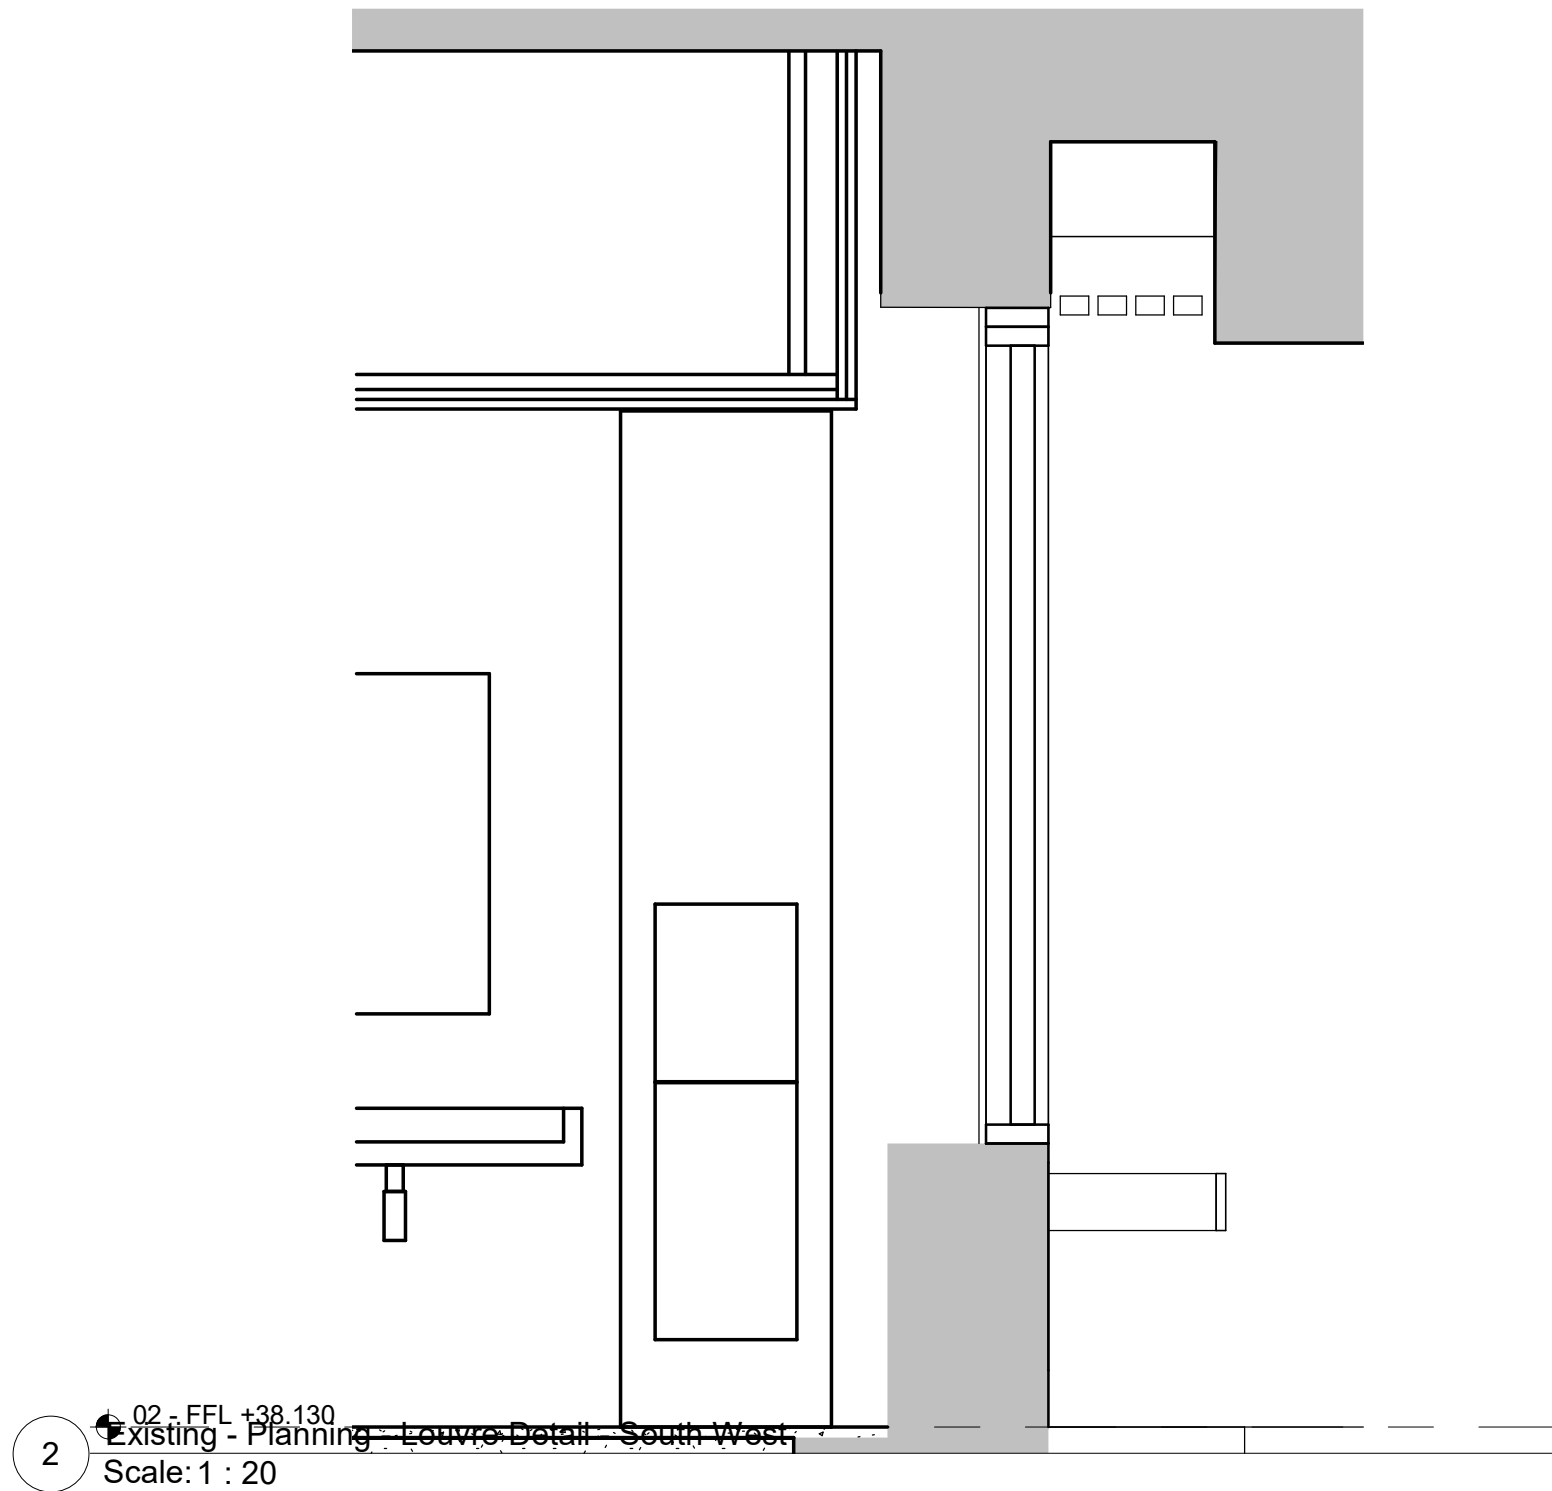

2 Existing - Planning Louvre Detail South West  
Scale: 1 : 20

Do not scale. All dimensions to be confirmed on site.  
Information contained in this drawing is the sole  
copyright of Orms designers + architects ltd and is not  
to be reproduced without permission.

Key Plan:

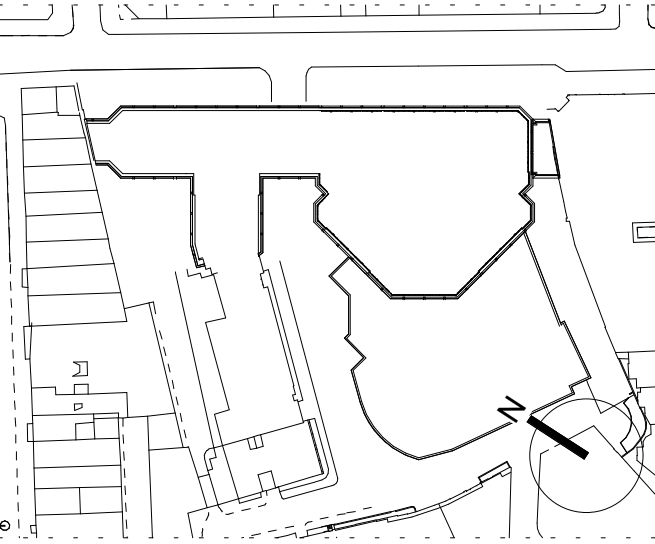

CDM risks relevant to this drawing:

Notes:

C01	23.02.28	Issued for Planning
C02	23.03.03	Issued for Planning
P01	18.08.31	Issued for Planning
P02	18.09.06	Issued for Planning
Rev.	Date	Description

Issued for:

A3 - PLANNING

**Orms**

1 Oliver's Yard  
55-71 City Road  
London  
EC1Y 1HQ  
0207 833 8533  
orms@orms.co.uk  
orms.co.uk

Project:

Stephen Street Second Floor

Drawing title:

Existing Louvre Details  
Second Floor WC  
Planning

Scale@A1

As indicated

Project No.

2188

Drawing Number

Project Originator Zone Location Type Role Number

SS2-ORM-00-02-DR-A-12700 C02