




Do not scale. All dimensions to be confirmed on site. Information contained in this drawing is the sole copyright of Orms designers + architects ltd and is not to be reproduced without permission.

Key Plan:

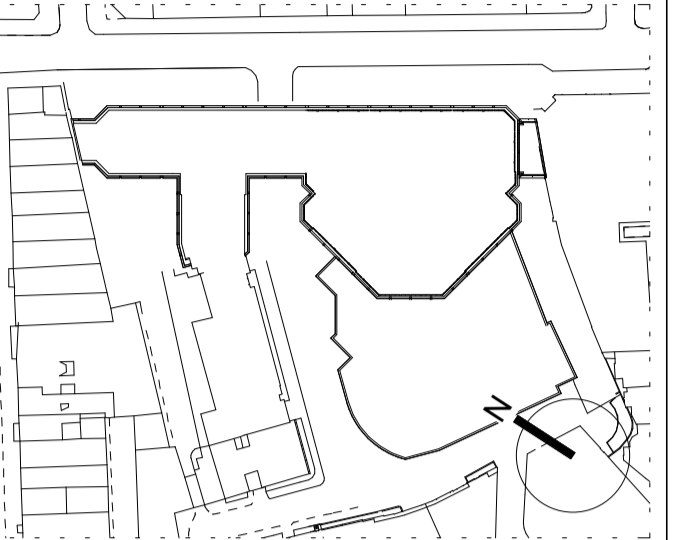


CDM risks relevant to this drawing:

Notes:

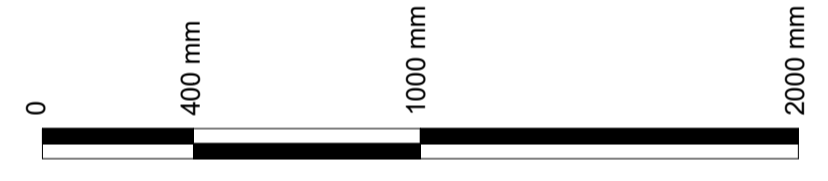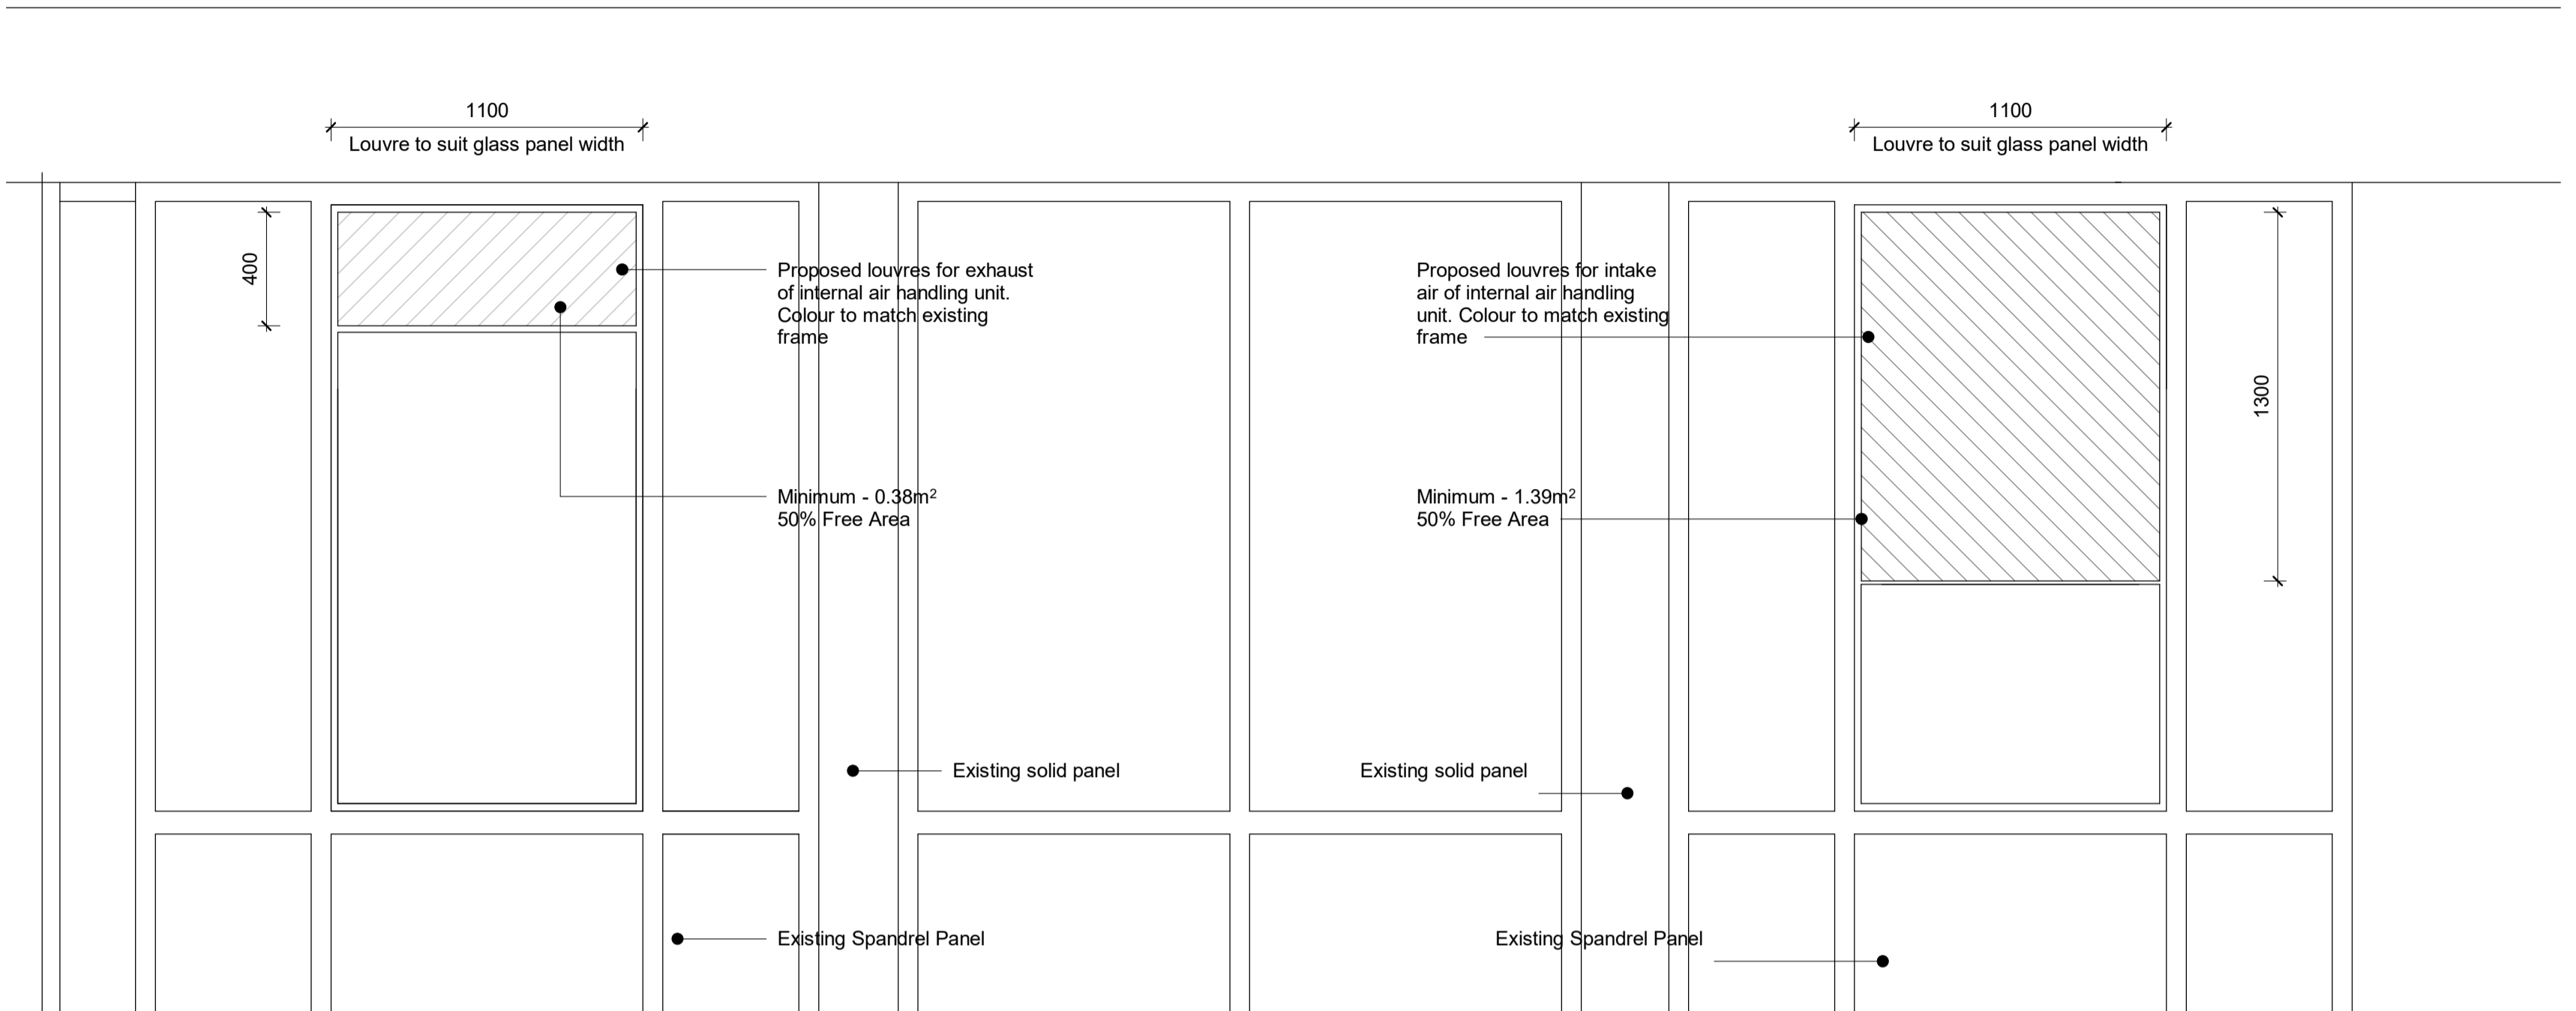

1 Planning - Proposed South West Elevation Second Floor
Scale: 1 : 20

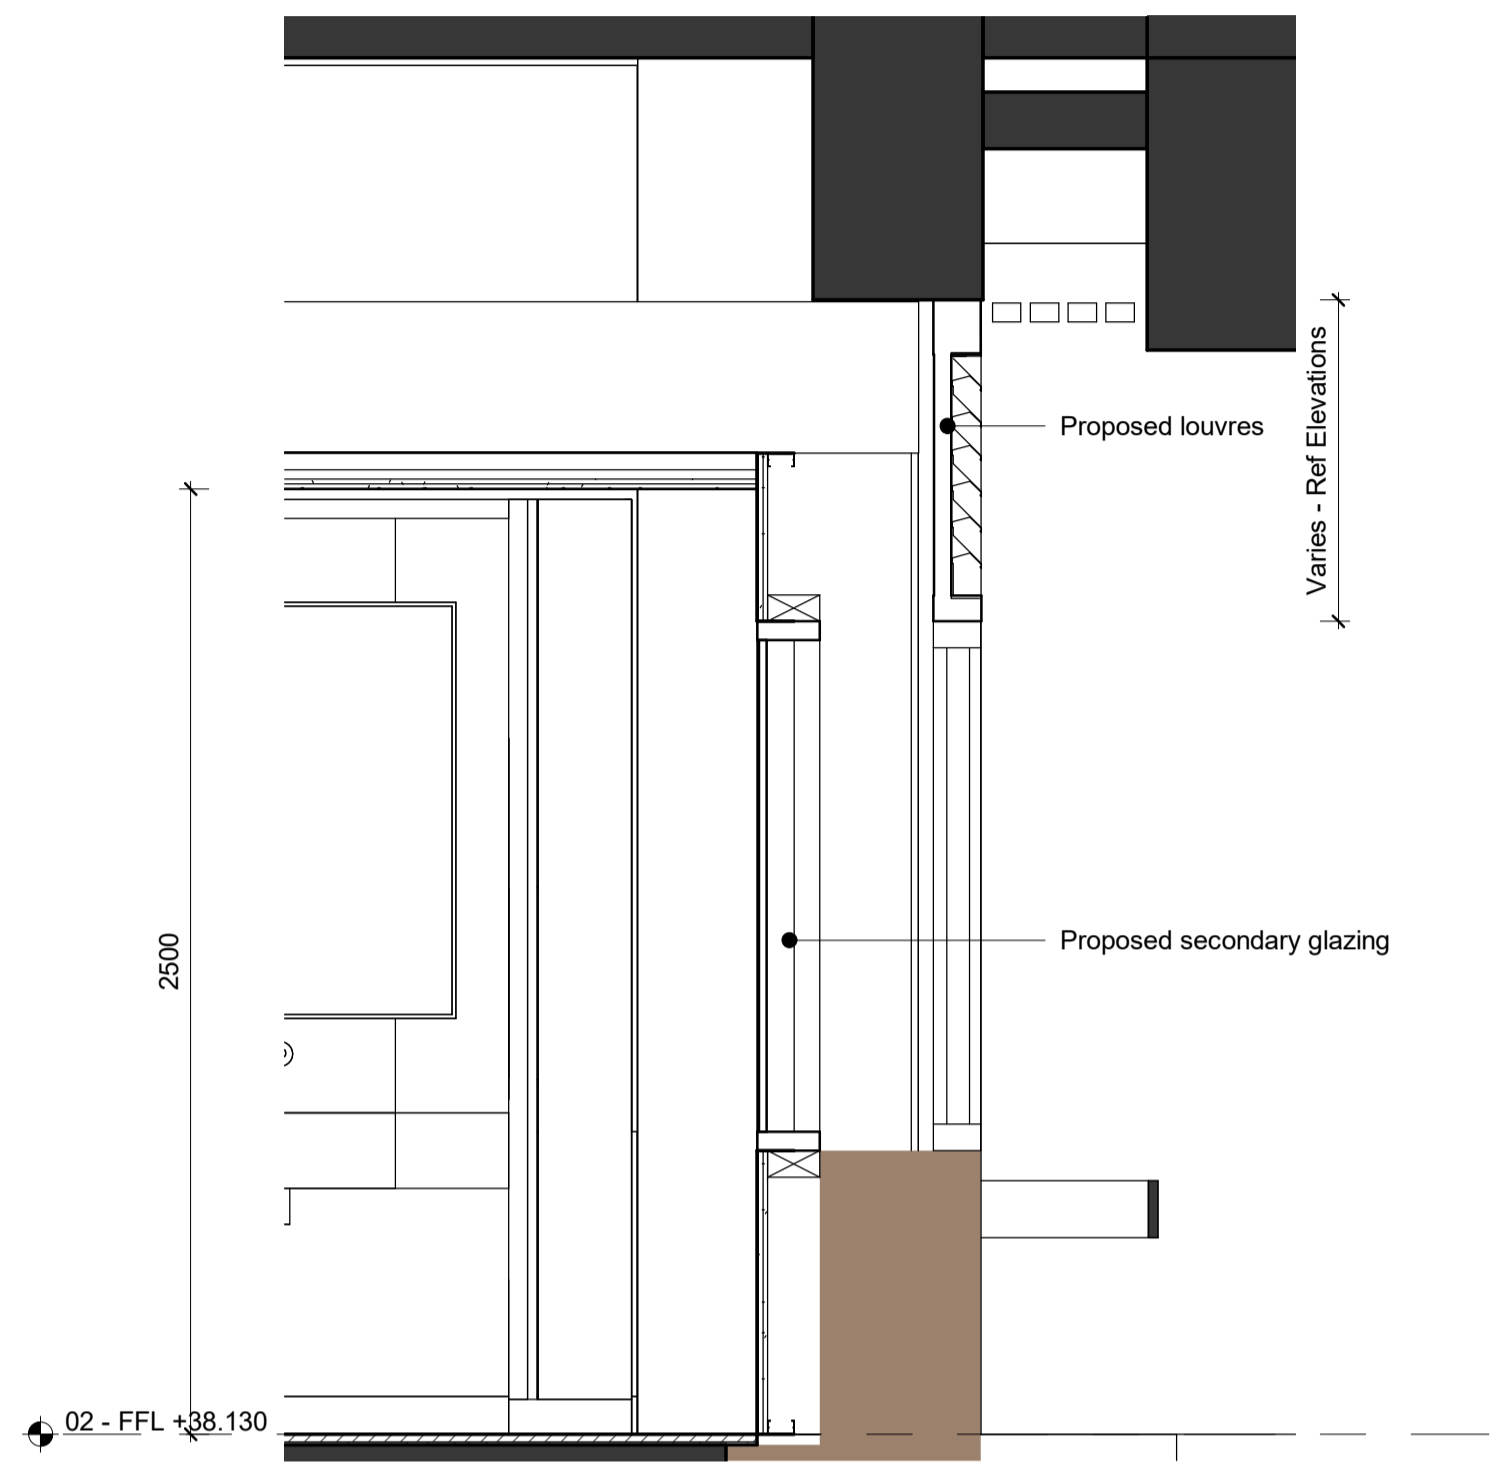

2 Proposed - Planning - Louvre Detail - South West
Scale: 1 : 20

C01	23.02.28	Issued for Planning
P01	18.08.31	Issued for Planning
P02	18.09.06	Issued for Planning
Rev.	Date	Description

Issued for:
A3 - PLANNING

Orms
1 Oliver's Yard
55-71 City Road
London
EC1Y 1HQ
0207 833 8533
orms@orms.co.uk
orms.co.uk

Project:
Stephen Street Second Floor

Drawing title:
**Proposed Louvre Details
Second Floor WC
Planning**

Scale@A1
As indicated

Project No.
2188

Drawing Number
SS2-ORM-00-02-DR-A-12701

Rev.
C01