



Do not scale. All dimensions to be confirmed on site. Information contained in this drawing is the sole copyright of Orms designers + architects ltd and is not to be reproduced without permission.

Key Plan:

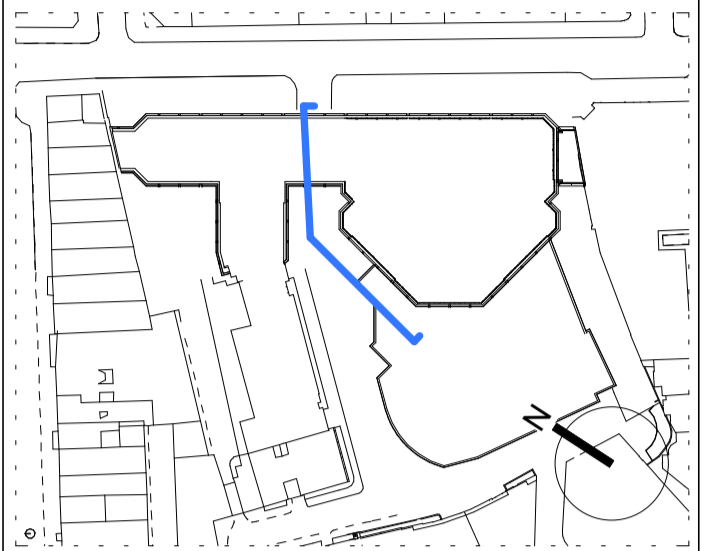

CDM risks relevant to this drawing:

Notes:

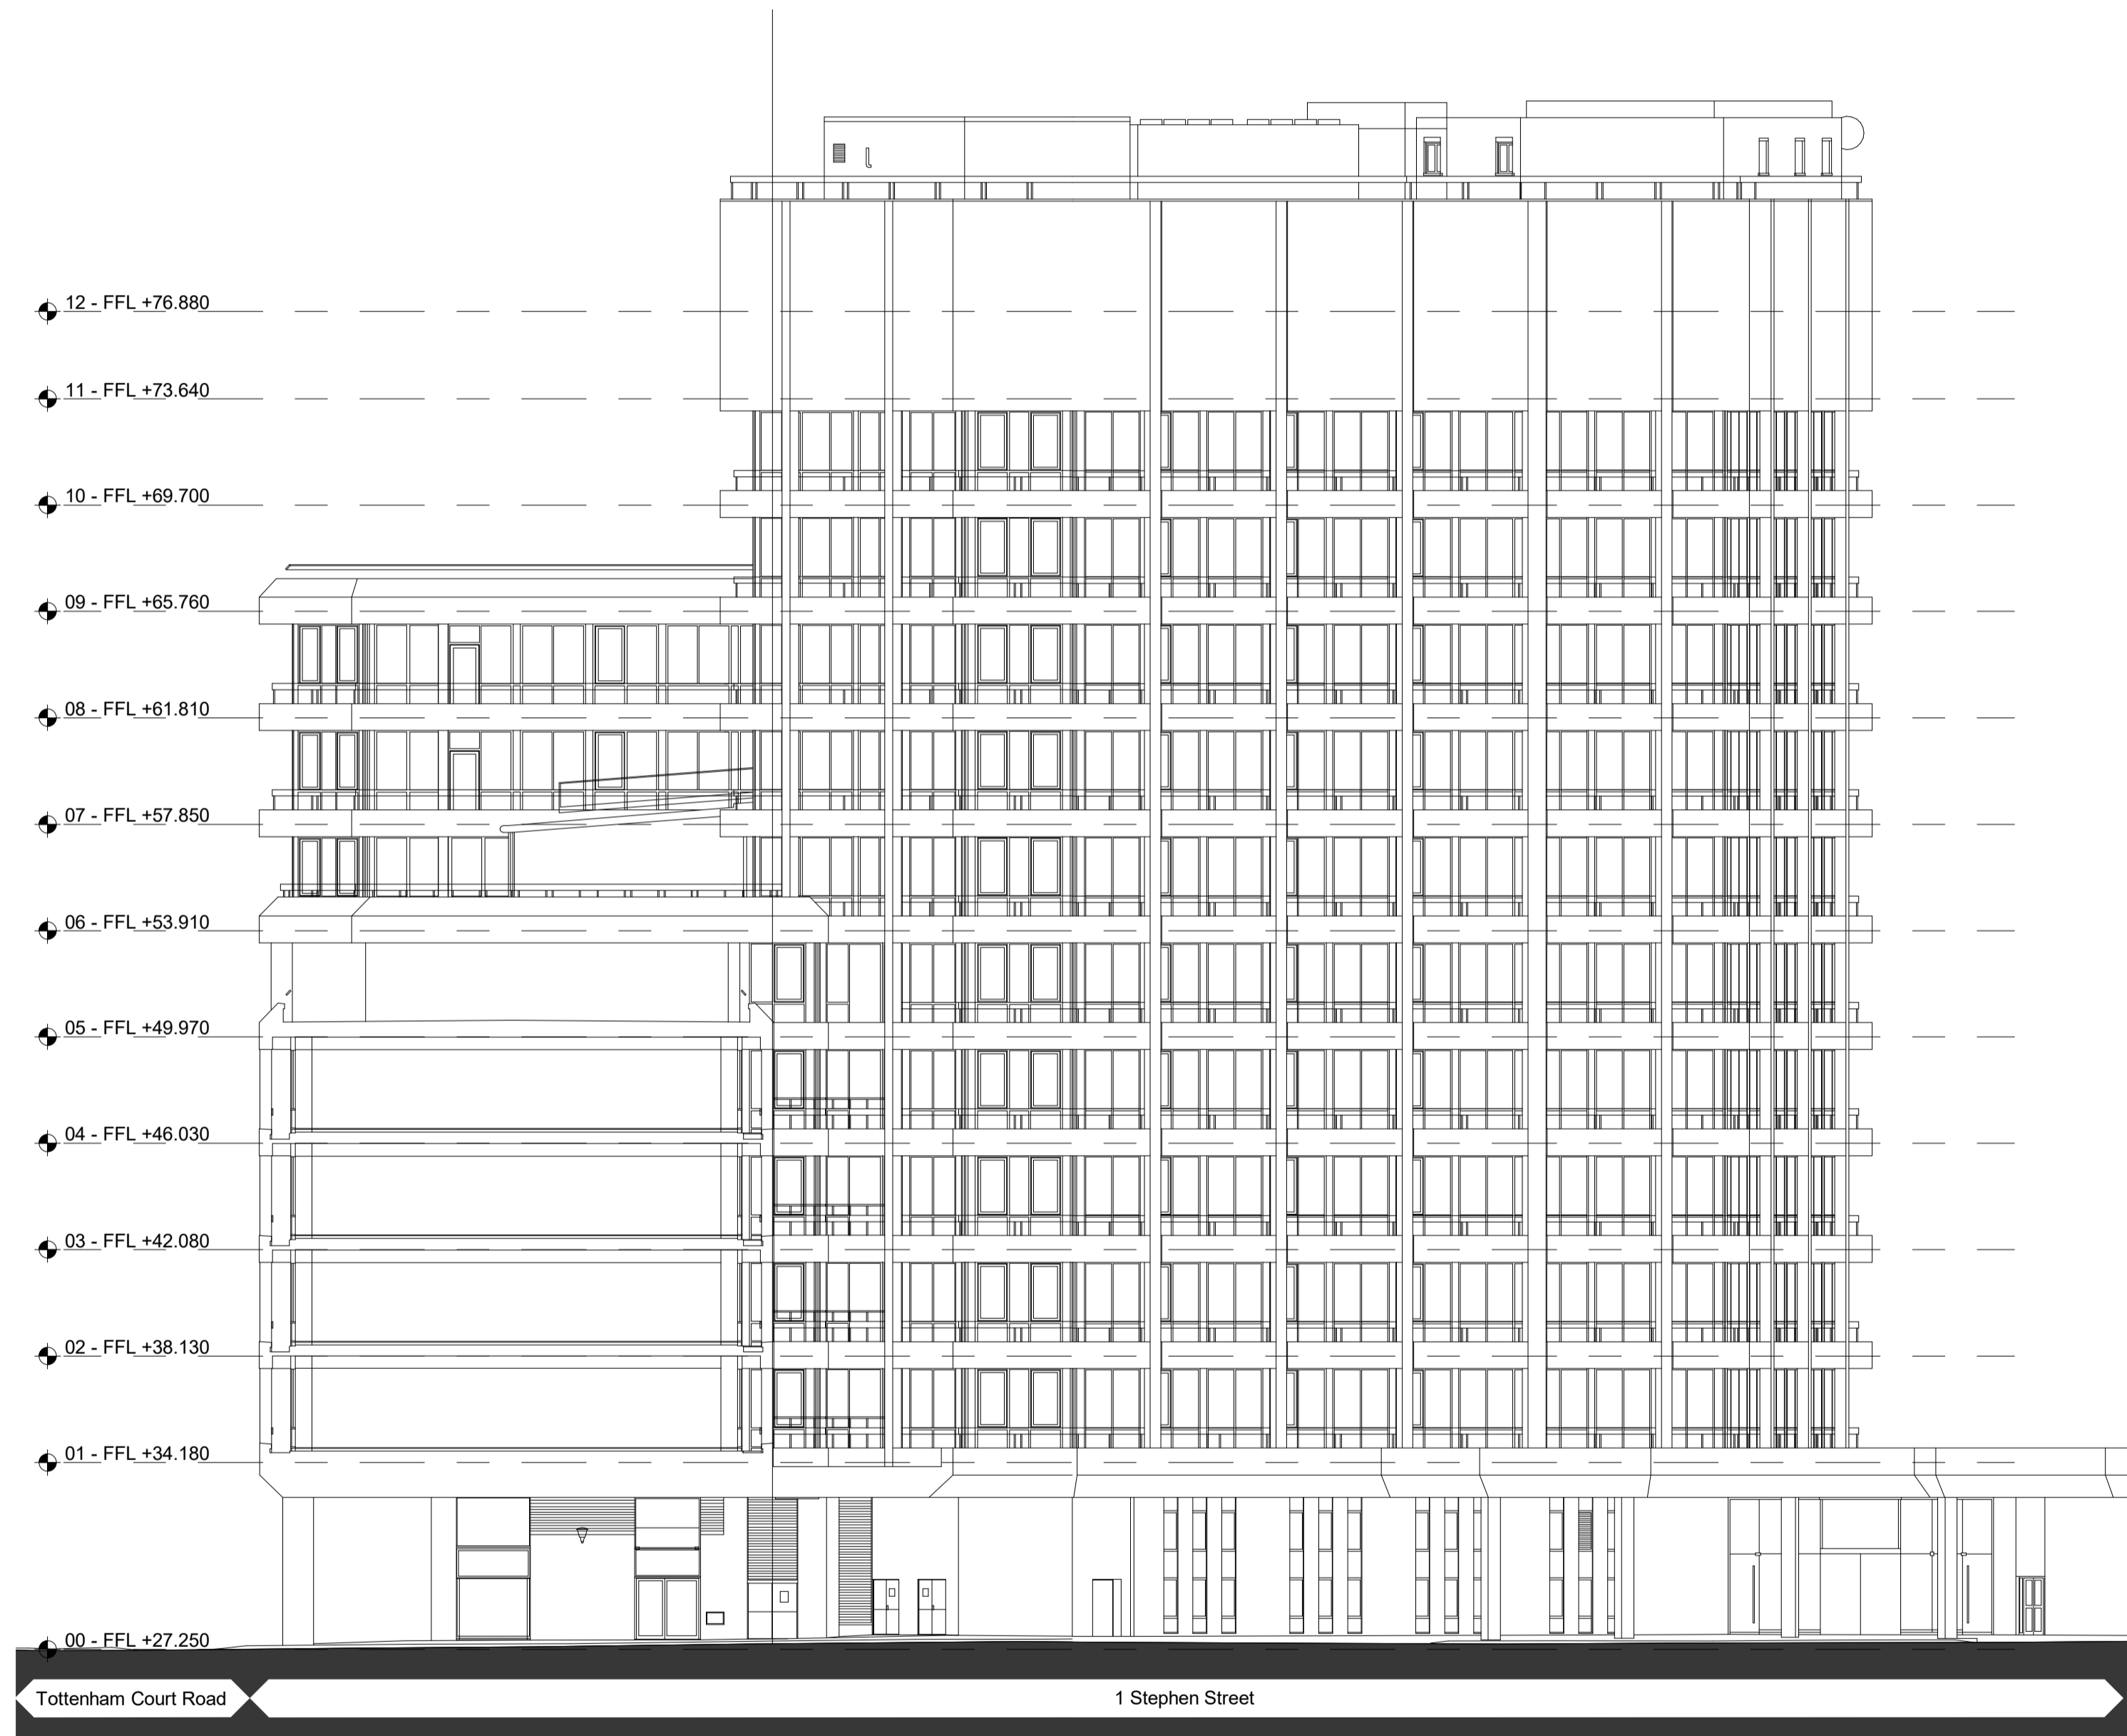

1 Existing North West Elevation - Planning
Scale: 1 : 200

C01	23.02.28	Issued for Planning
P01	22.12.16	Issued for Planning Review
P02	23.02.13	Issued for Planning Review
Rev.	Date	Description

Issued for:
A3 - PLANNING

Orms

1 Oliver's Yard
55-71 City Road
London
EC1Y 1HQ
0207 833 8533
orms@orms.co.uk
orms.co.uk

Project:
Stephen Street Second Floor

Drawing title:
Existing
Planning
1 Stephen Street North West Elevation

Scale@A1
As indicated

Project No. 2188
Drawing Number
Project Originator Zone Location Type Role Number
SS2-ORM-01-NW-DR-A-12501 C01

