



B
25
PROPOSED ELEVATION 1 (FRONT)
1:50@A1

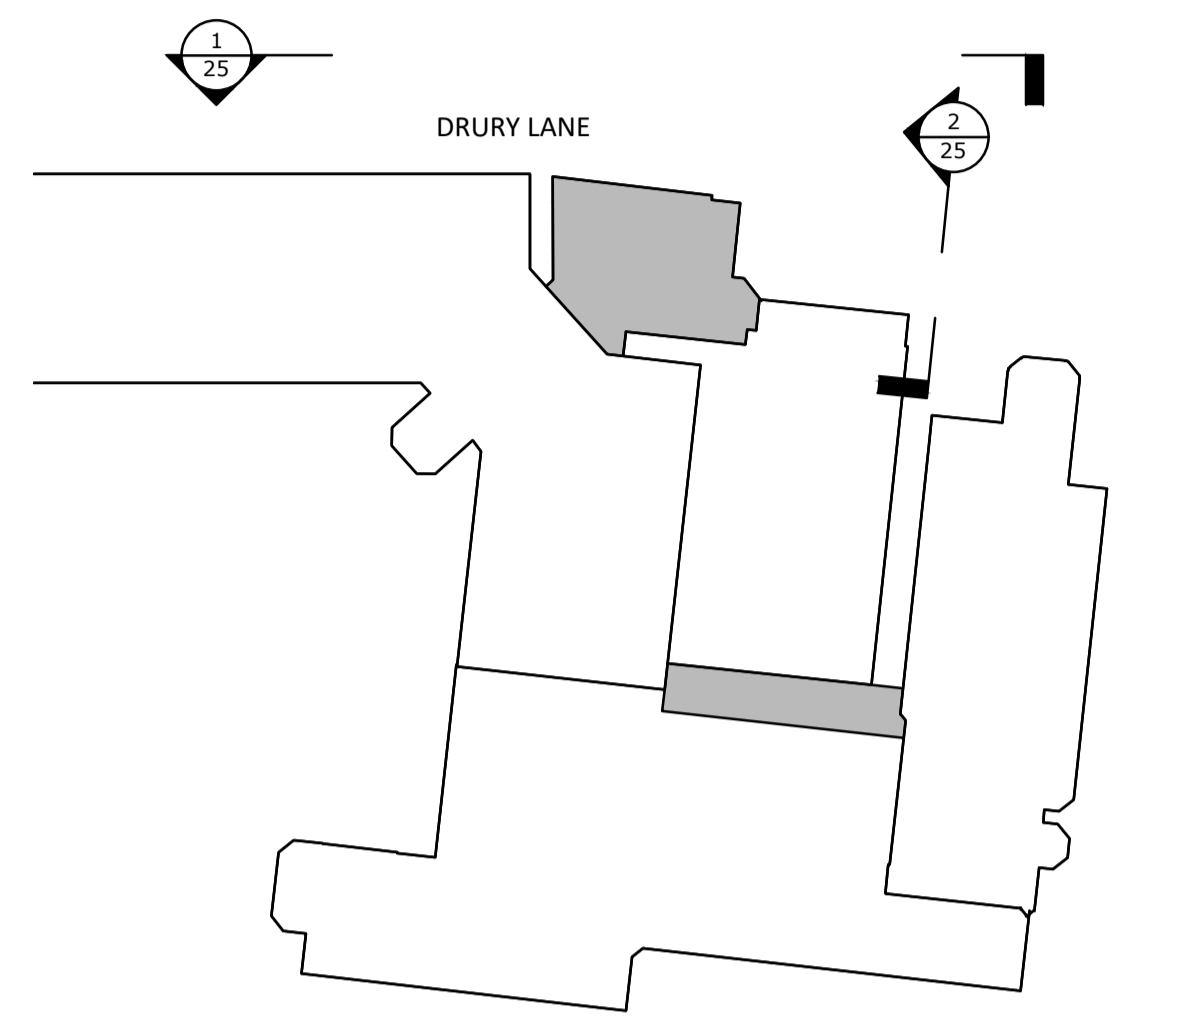


General
 • IF IN DOUBT ASK
 • Copyright JWA Architects Limited. This drawing remains the property of JWA Architects Limited & may not be reproduced in any way without prior consent.

A 11.01.2023 FOR INFORMATION NB
 B 03.02.2023 GENERAL NOTES UPDATE SPB
 C 03.02.2023 GENERAL NOTES UPDATE SPB
 D 02.03.2023 TITLE BLOCK UPDATE SPB
 E 06.03.2023 SIDE ELEVATION ADDED HR

C
25
PROPOSED ELEVATION KEY
1:500@A1

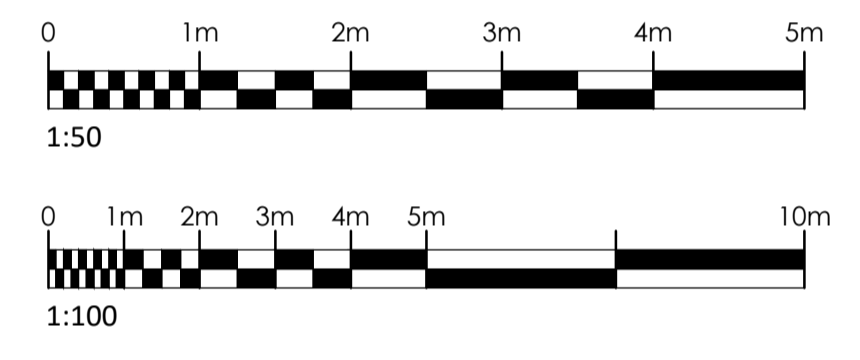

A
25
PROPOSED ELEVATION 1 (FRONT)
1:100@A1

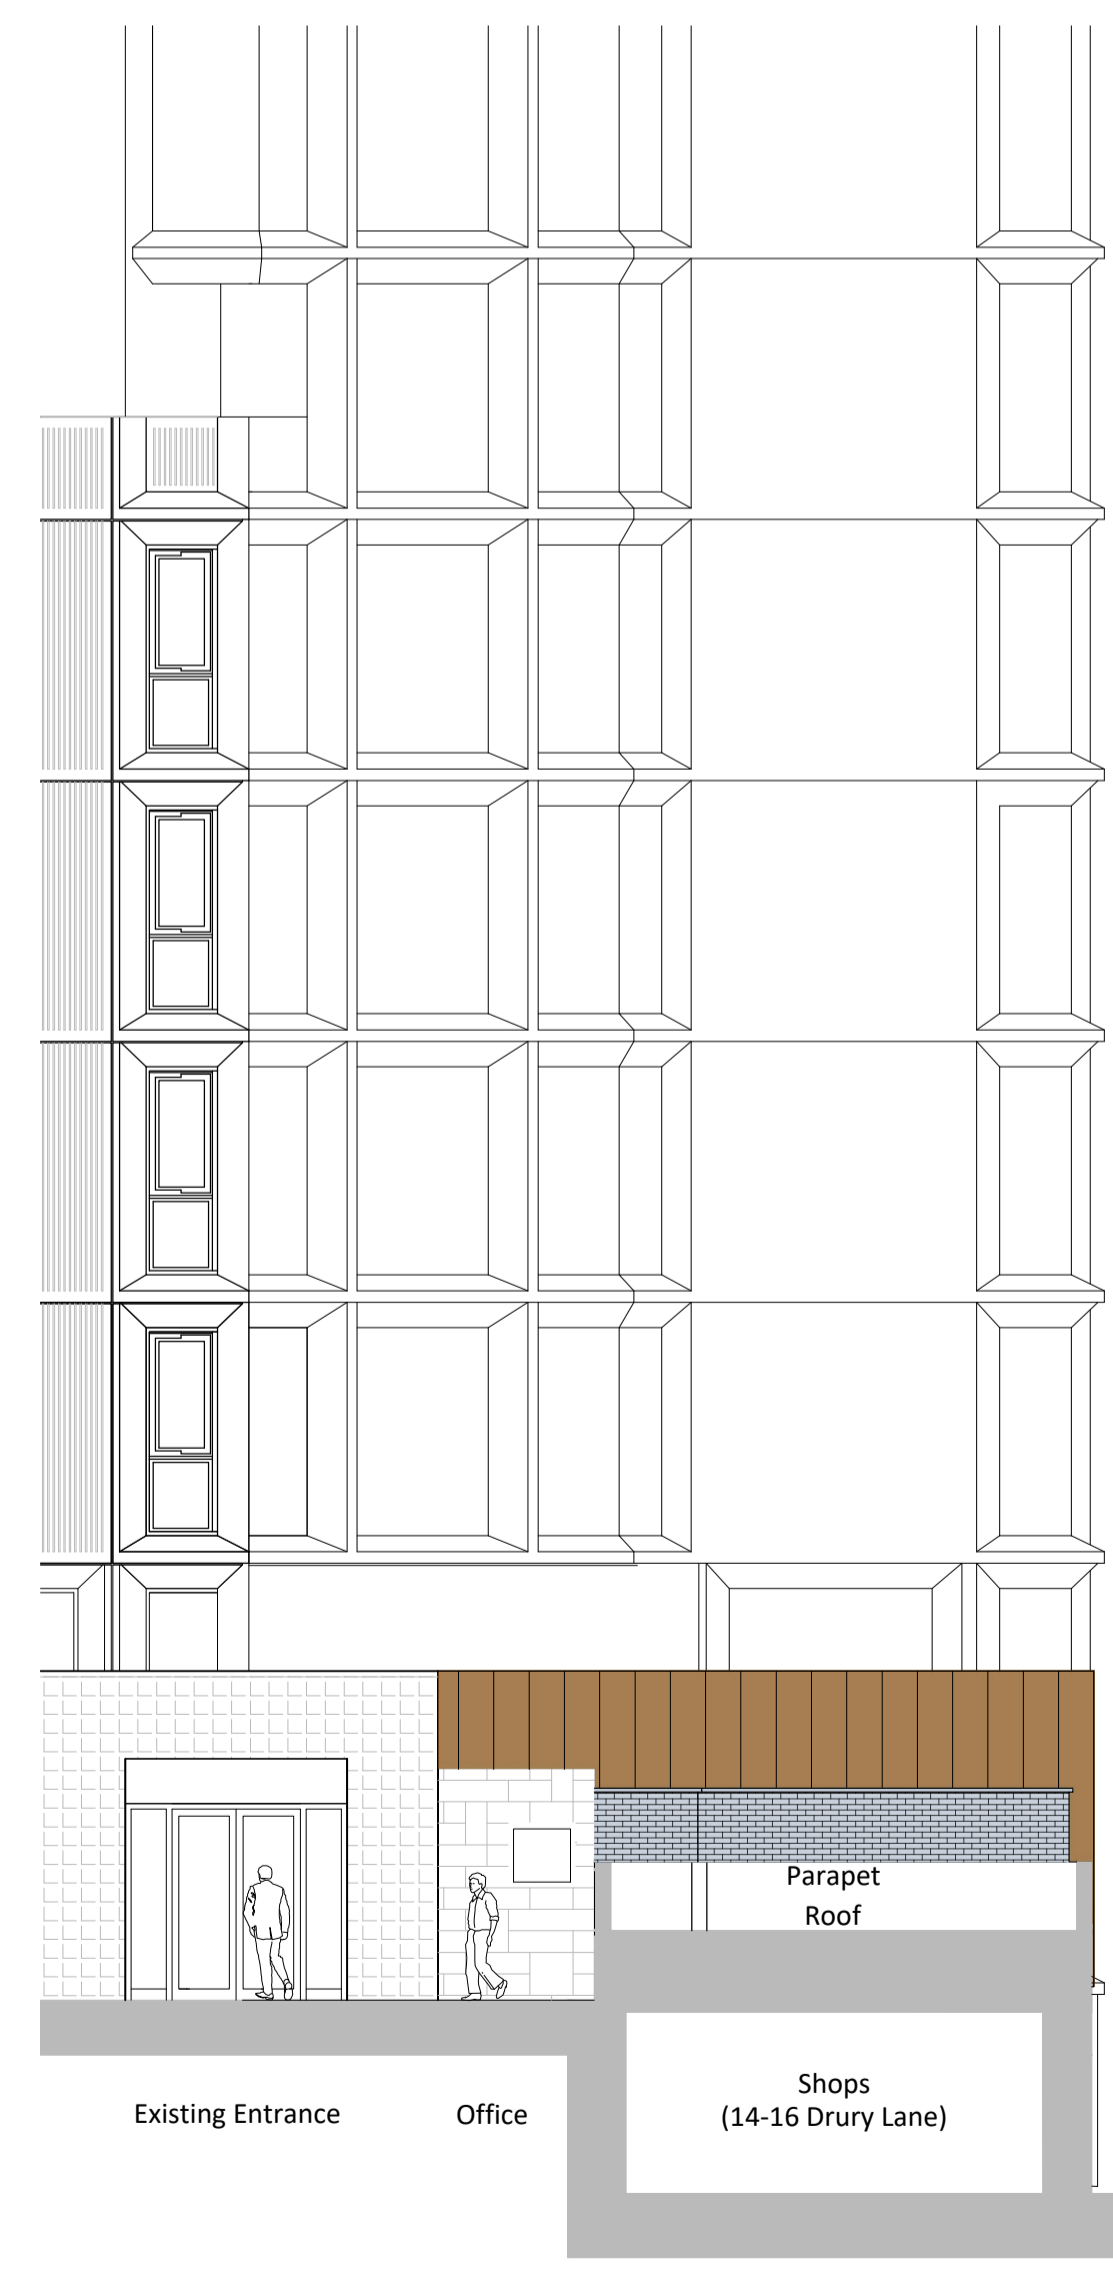

C
25
PROPOSED ELEVATION 2 (SIDE)
1:100@A1

PLANNING

JWA Architects Limited
 1st Floor, Old Town Hall,
 Church Street,
 Market Harborough
 Leicestershire, LE16 7AA
 T +44 (0) 1858 525343
 E office@jwa-architects.co.uk
 W www.jwa-architects.co.uk



Client: TRAVELODGE
 Project: TRAVELODGE
 DRURY LANE
 COVENT GARDEN

Drawing: PROPOSED ELEVATION 1
 FRONT

Purpose: PLANNING Date: 23/11/2022
 Scale: 1:100/1:50 @ A1 Drawn: NB
 Dwg. No: J9348-25 Revision: E