


Existing view

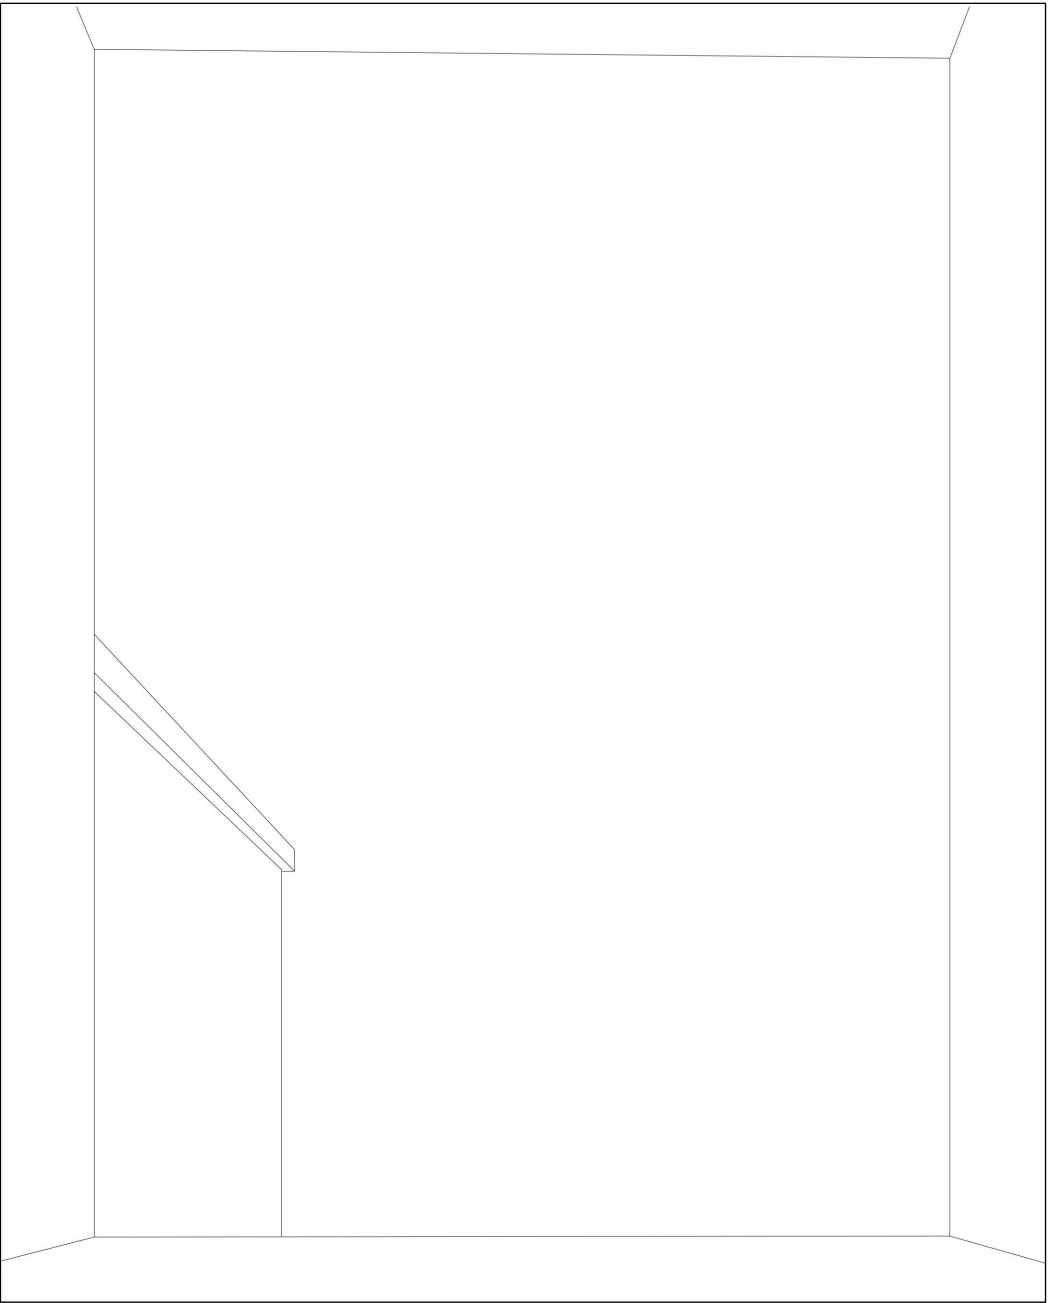

Proposed view

NOTES
Views taken from inside upper ground
floor level window in no. 24

PLANNING

Do not scale this drawing. All dimensions are in millimetres.

Contractors are to check all dimensions prior to commencement on site and notify the architect of any errors, omissions, or discrepancies.

Godsmark Architecture Ltd retain copyright of this drawing. It may not be copied, altered or reproduced in any way without their written authority. © Godsmark Architecture Ltd

G O D S M A R K Architecture Ltd
K E N T L O N D O N
91a Front Road, Woodchurch Unit 9, Shoreditch Town Hall,
Kent TN26 3SF 380 Old St, London EC1V 9LT

Tel: 01233 861 114 Tel: 020 7739 0399
www.godsmarkarchitecture.com Email: mail@godsmarkarchitecture.com



Project name:
26 Malden Road NW5 3HH

Drawing name: Views from no. 24		
Date: March 2023	Job no: 912MR	Drawing no: PA16
Scale: 1:50 @ A3	Revision: A	Drawn by: —

GODSMARK Architecture